


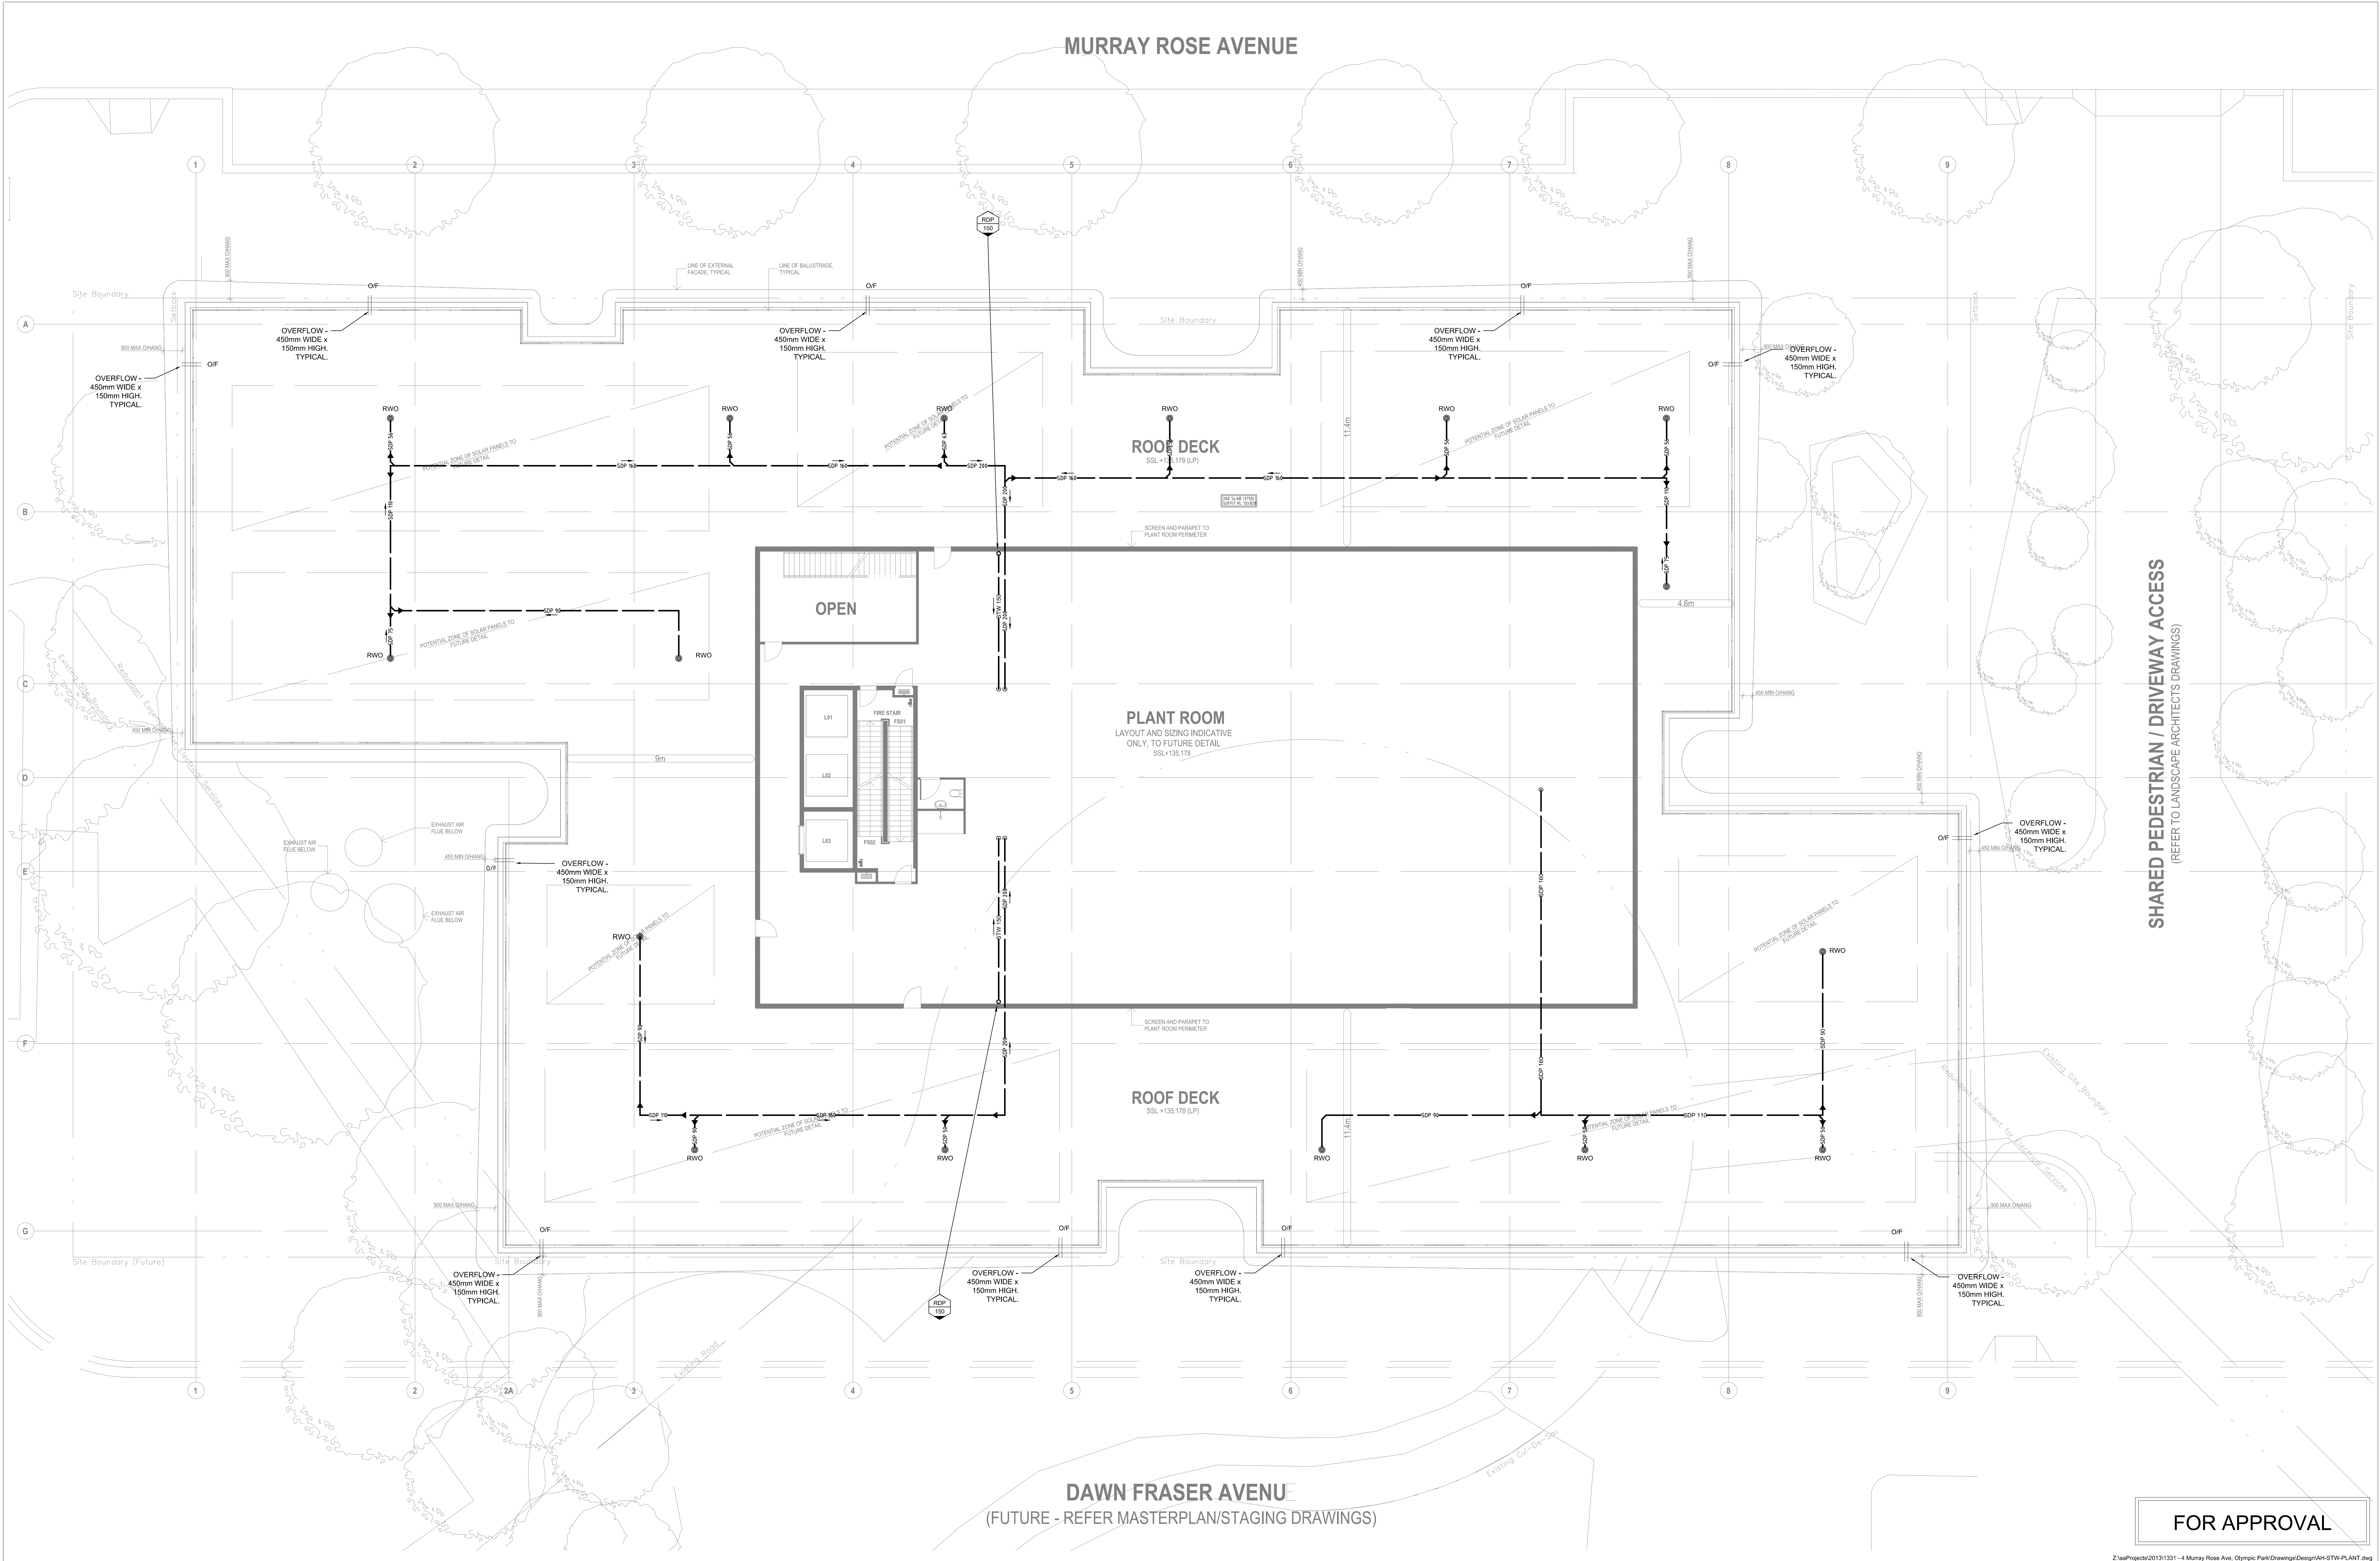


SHARED PEDESTRIAN / DRIVEWAY ACCESS
(REFER TO LANDSCAPE ARCHITECTS DRAWINGS)

FOR APPROVAL

Z:\aap\Projects\2013\1331 - 4 Murray Rose Ave, Olympic Park\Drawings\Design\AH-STW-PLANT.dwg

Contractor is to verify all dimensions on site.
Report discrepancies to the engineer for decision before
proceeding with the work.
Note: All dimensions are in millimetres, do not scale drawings.
This drawing is copy right and must not be used or
reproduced without authority.
All setbacks shall be to latest architectural drawings.

PROJECT NORTH

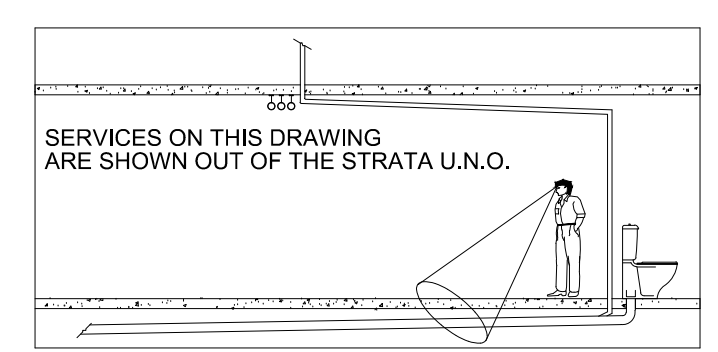

QUALITY CONTROL			
DATE:	DISCIPLINE	DWG No	REV / DATE
	ARCHITECTURAL		
	STRUCTURAL		
	MECHANICAL		
	ELECTRICAL		
	HYDRAULIC		
	FIRE		
NAME			
SIGNED			

REV	DESCRIPTION	DATE
A	PRELIMINARY ISSUE	04/11/13
B	FOR APPROVAL	28/11/13

LEND LEASE
30 THE BOND, 30 HICKSON ROAD
MILLERS POINT, NSW 2000.
PH: (02) 9236 6111

TURNER + ASSOCIATES ARCHITECTS
LEVEL 1, 410 CROWN STREET
SURRY HILLS, NSW 2010
PH: (02) 8668 0000 FAX: (02) 8668 0088

4 MURRAY ROSE AVENUE
SYDNEY OLYMPIC PARK

UNIT 7 43-51 COLLEGE ST
GLADESVILLE 2111
TEL: 9879 3144
FAX: 9879 3244

J & M GROUP
HYDRAULIC & FIRE SERVICES CONSULTANTS

HYDRAULIC SERVICES			
PLANT LEVEL			
STORMWATER			
DESIGN			
SCALE	DRAWN	CHECKED	DATE
1:100 @ A0	OC	MC	November, 2013
PROJECT NO	DRAWING NO	REVISION	
1331	H5508	B	