

APPENDIX C


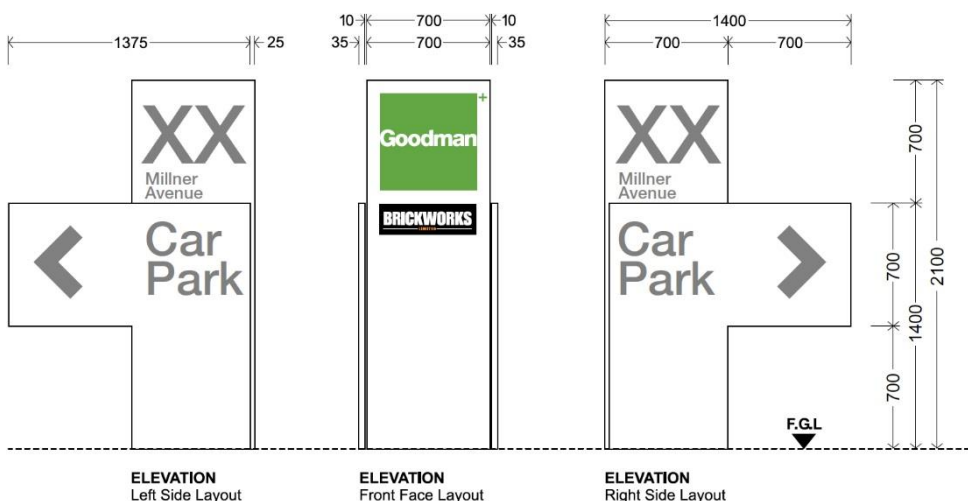
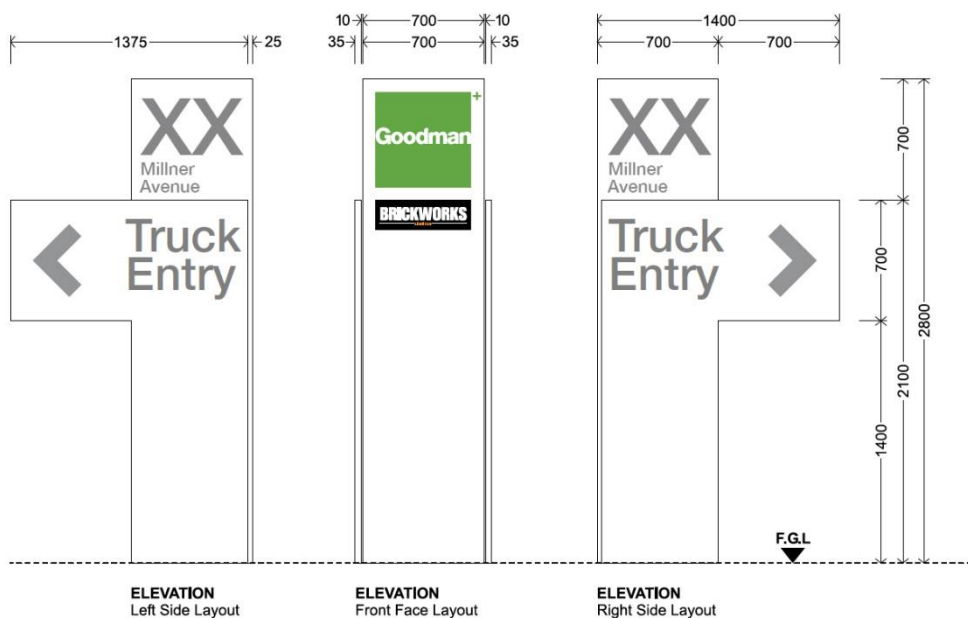


Proposed Signage – Oakdale Industrial Estate (Central)

Lot 1 & 2, Oakdale Central

Refer to signage plan OAK 3 DA 05 (N) attached for reference on the location of each sign.


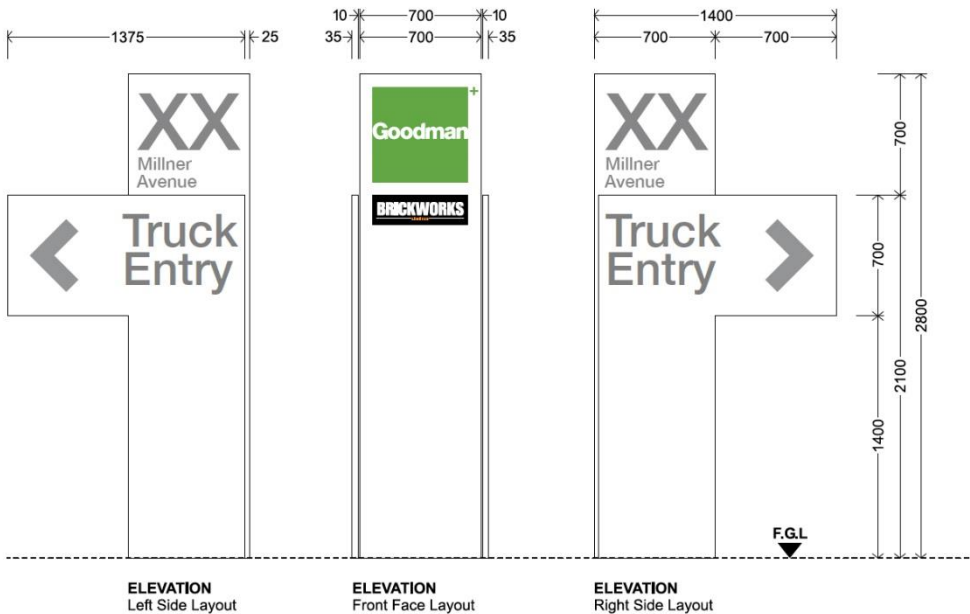

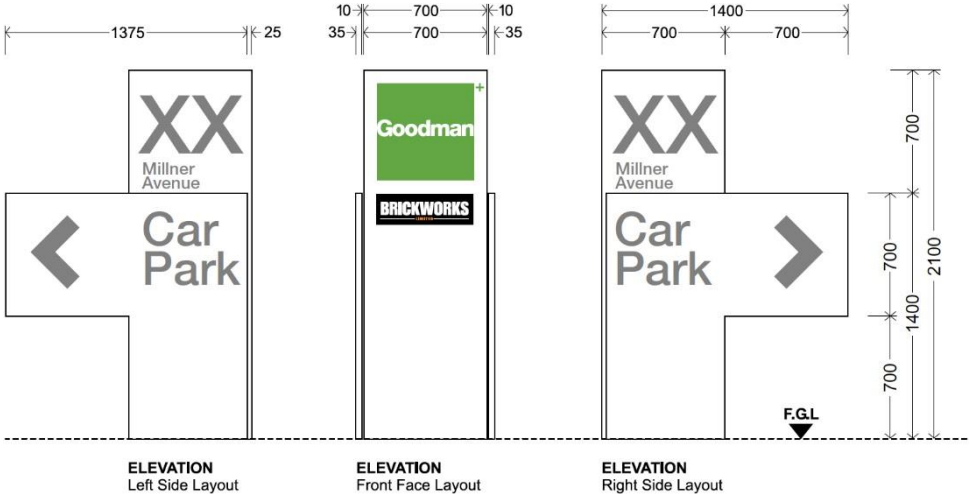

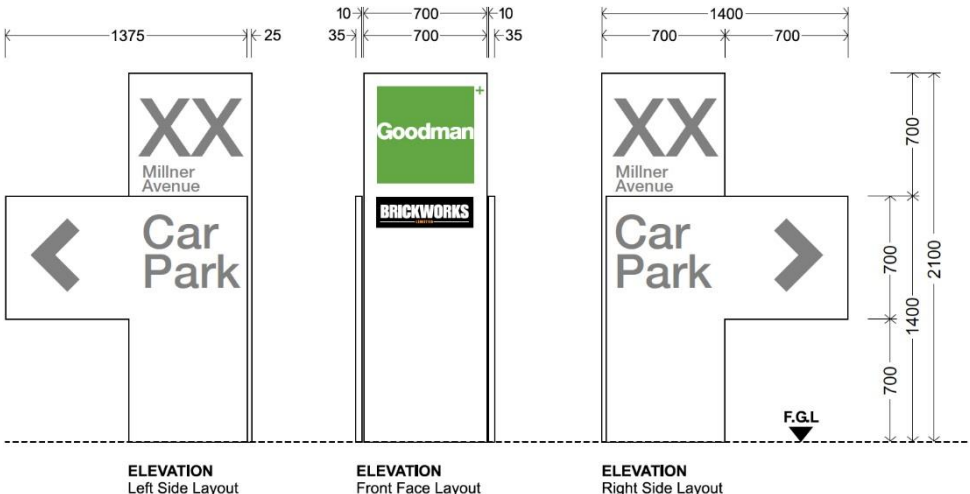
1 Millner Avenue (Lot 2A)

Sign	Current signage	Proposed new signage
S1		 <p>ELEVATION Left Side Layout</p> <p>ELEVATION Front Face Layout</p> <p>ELEVATION Right Side Layout</p>
S2		 <p>ELEVATION Left Side Layout</p> <p>ELEVATION Front Face Layout</p> <p>ELEVATION Right Side Layout</p>



3 Millner Avenue (Lot 2A)

Sign	Current signage	Proposed new signage
S3		 <p>ELEVATION Left Side Layout</p> <p>ELEVATION Front Face Layout</p> <p>ELEVATION Right Side Layout</p>
S4		 <p>ELEVATION Left Side Layout</p> <p>ELEVATION Front Face Layout</p> <p>ELEVATION Right Side Layout</p>

5 Millner Avenue (Lot 2B)




Sign	Current signage	Proposed new signage
S5		 <p>ELEVATION Left Side Layout</p> <p>ELEVATION Front Face Layout</p> <p>ELEVATION Right Side Layout</p>
S6		 <p>ELEVATION Left Side Layout</p> <p>ELEVATION Front Face Layout</p> <p>ELEVATION Right Side Layout</p>
S7		 <p>ELEVATION Left Side Layout</p> <p>ELEVATION Front Face Layout</p> <p>ELEVATION Right Side Layout</p>

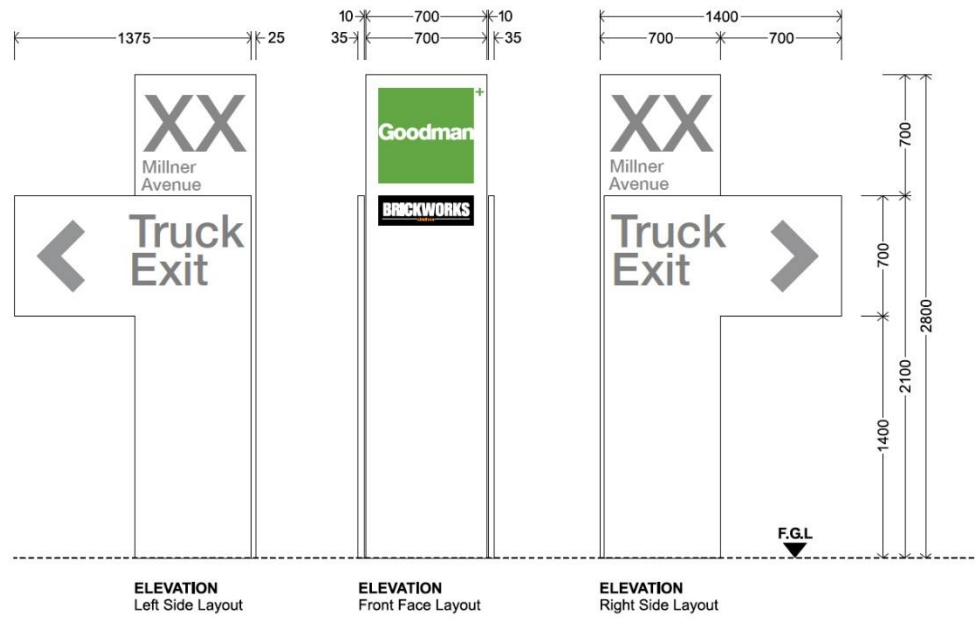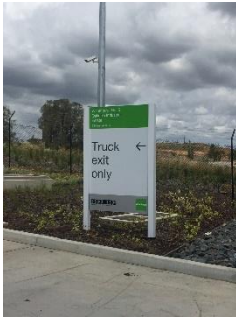S8



6 Millner Avenue (Lot 1C)

Sign	Current signage	Proposed new signage
------	-----------------	----------------------


S9		<div><div><div><div>1375</div><div>25</div><div>XX Millner Avenue</div><div>Truck Exit</div><div>Left Side Layout</div></div><div><div>10</div><div>35</div><div>700</div><div>700</div><div>10</div><div>35</div><div>Goodman</div><div>BRICKWORKS</div><div>Front Face Layout</div></div><div><div>1400</div><div>700</div><div>700</div><div>XX Millner Avenue</div><div>Truck Exit</div><div>Right Side Layout</div></div></div><div><div>700</div><div>700</div><div>2800</div><div>1400</div><div>2100</div><div>F.G.L.</div></div></div>
S10		<div><div><div><div>1375</div><div>25</div><div>XX Millner Avenue</div><div>Car Park</div><div>Left Side Layout</div></div><div><div>10</div><div>35</div><div>700</div><div>700</div><div>10</div><div>35</div><div>Goodman</div><div>BRICKWORKS</div><div>Front Face Layout</div></div><div><div>1400</div><div>700</div><div>700</div><div>XX Millner Avenue</div><div>Car Park</div><div>Right Side Layout</div></div></div><div><div>700</div><div>700</div><div>2100</div><div>1400</div><div>700</div><div>F.G.L.</div></div></div>
S11		<div><div><div><div>1375</div><div>25</div><div>XX Millner Avenue</div><div>Truck Entry</div><div>Left Side Layout</div></div><div><div>10</div><div>35</div><div>700</div><div>700</div><div>10</div><div>35</div><div>Goodman</div><div>BRICKWORKS</div><div>Front Face Layout</div></div><div><div>1400</div><div>700</div><div>700</div><div>XX Millner Avenue</div><div>Truck Entry</div><div>Right Side Layout</div></div></div><div><div>700</div><div>700</div><div>2800</div><div>1400</div><div>2100</div><div>F.G.L.</div></div></div>

4 Millner Avenue (Lot 1B)


Sign Current signage

Proposed new signage


S12

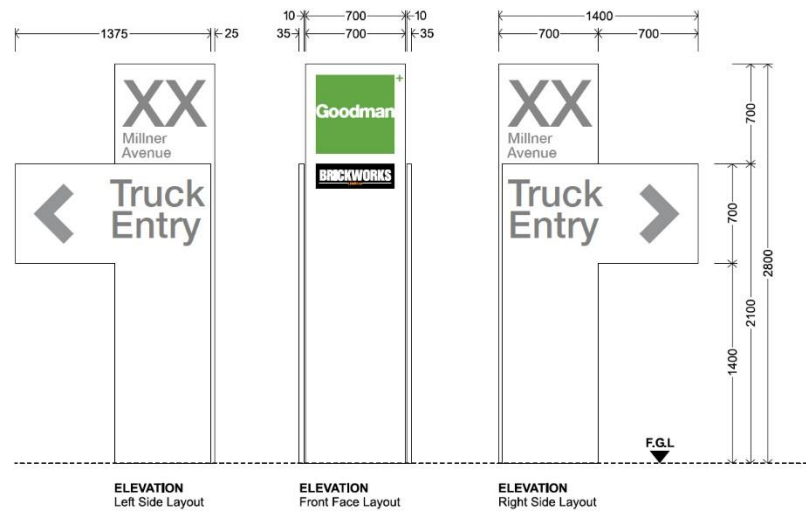


S13

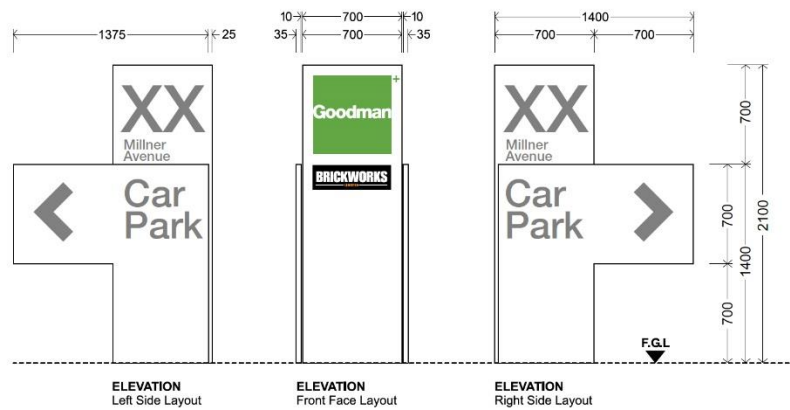


S14

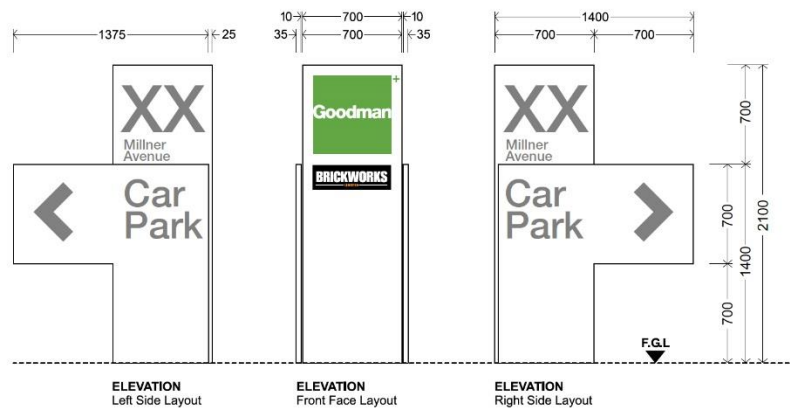

S15

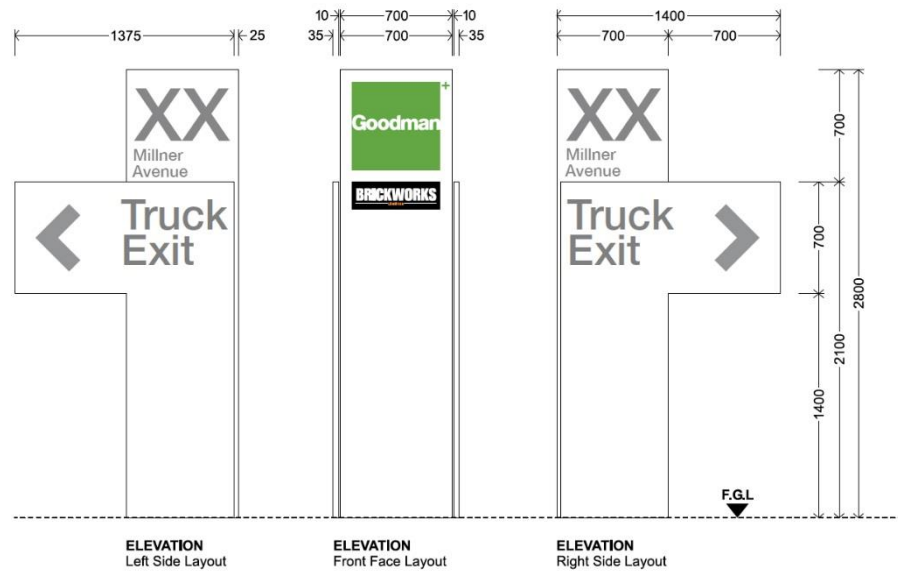

2 Millner Avenue (Lot 1A)

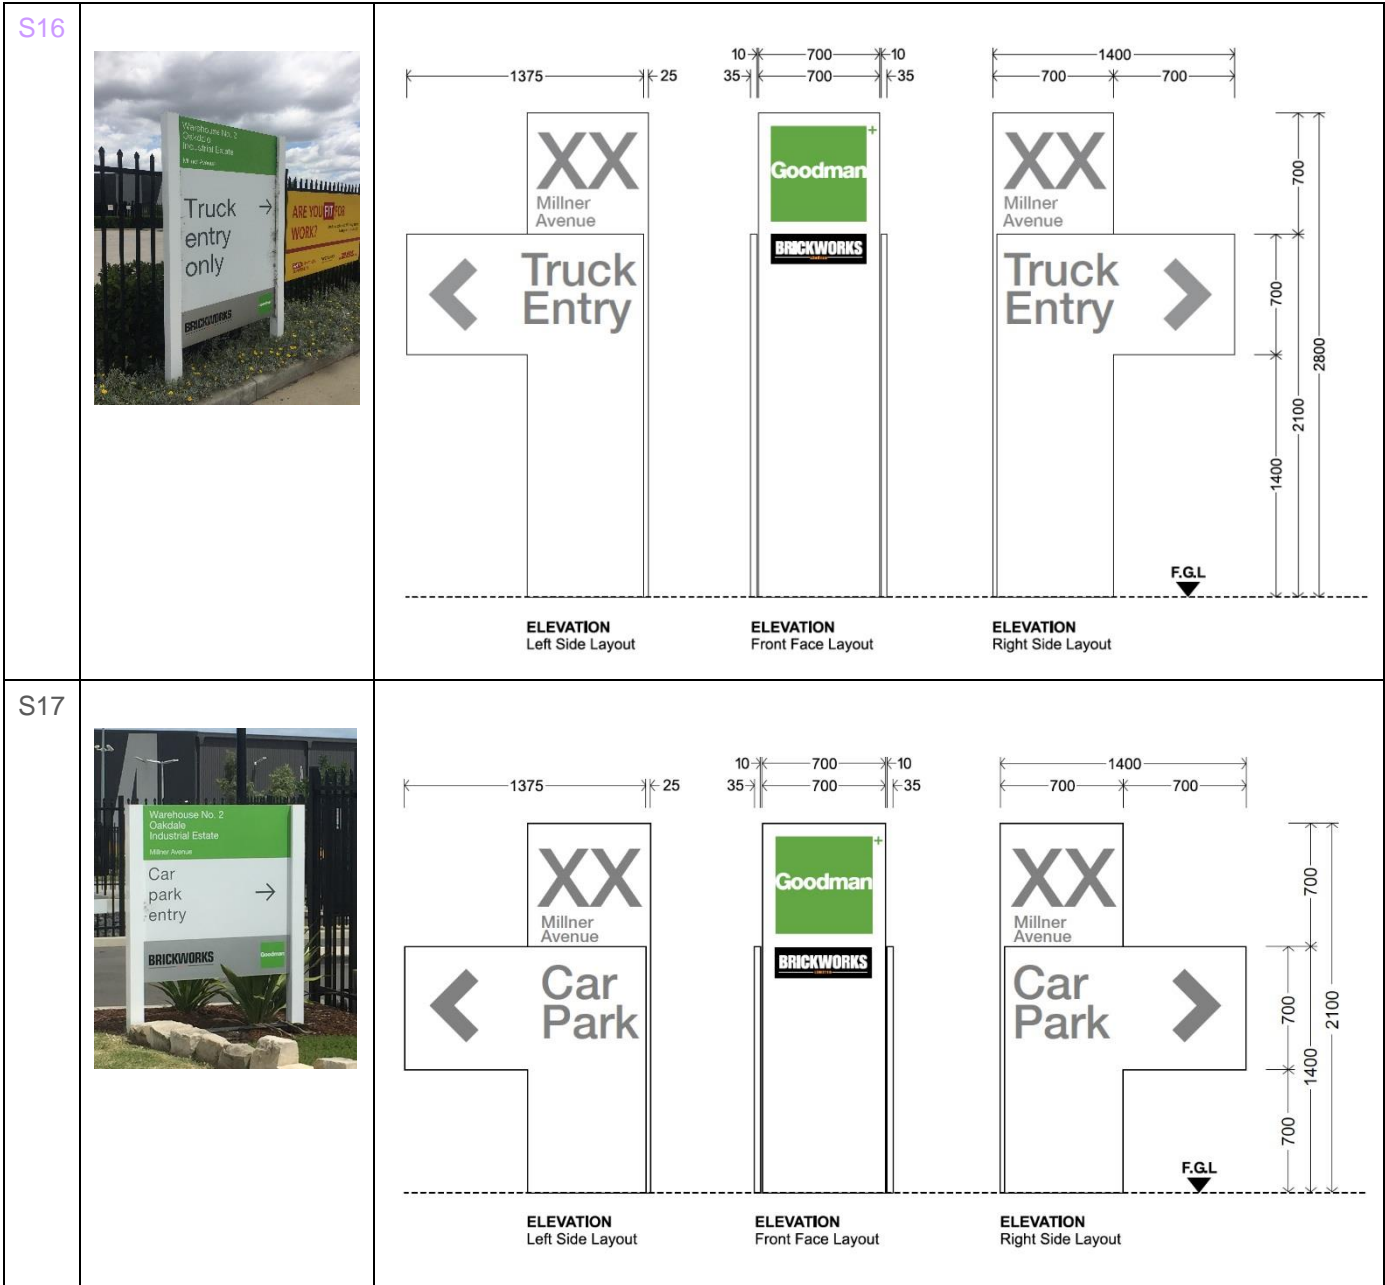

Reference to sign types, see large estate sign specs attached for Joint Venture estate.


Proposed Signage – Oakdale Industrial Estate Site 3A

Refer to signage plan OAK 3 DA 30(J) attached for reference on the location of each sign.




Legend Proposed Sign


S3

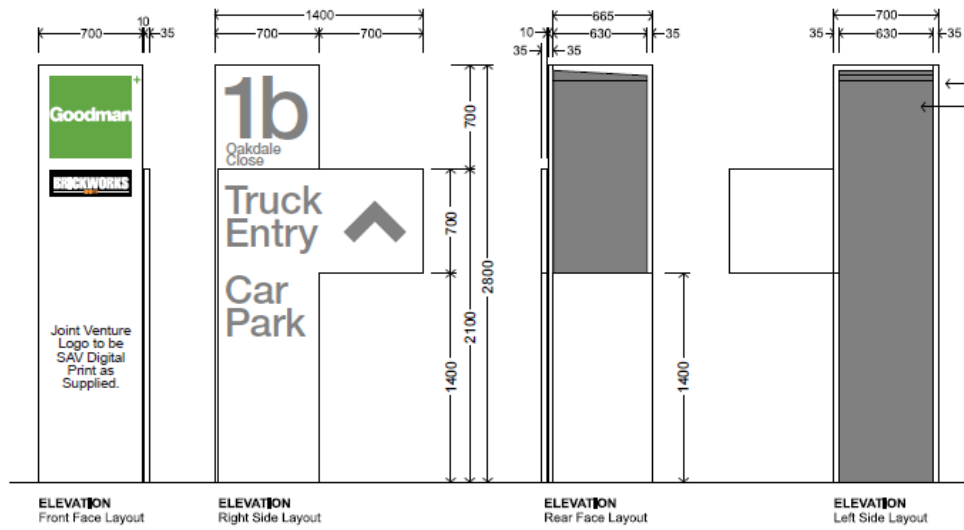

S4

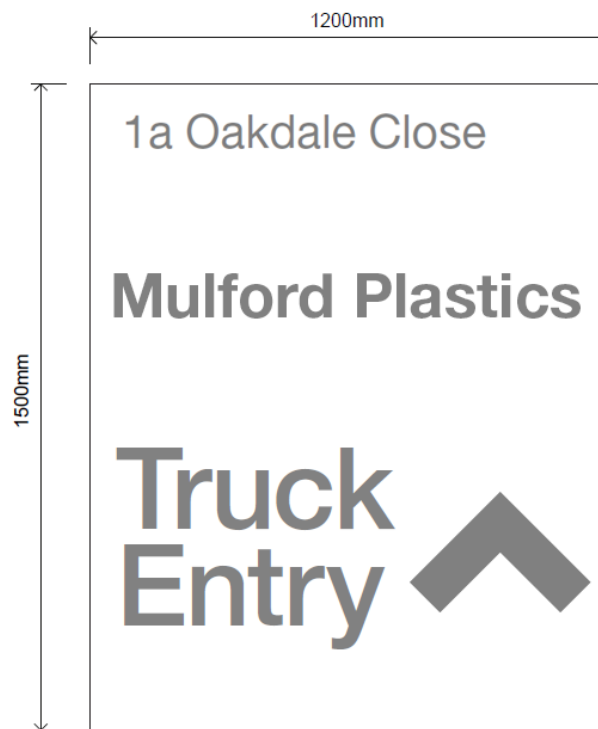


Legend Proposed Sign

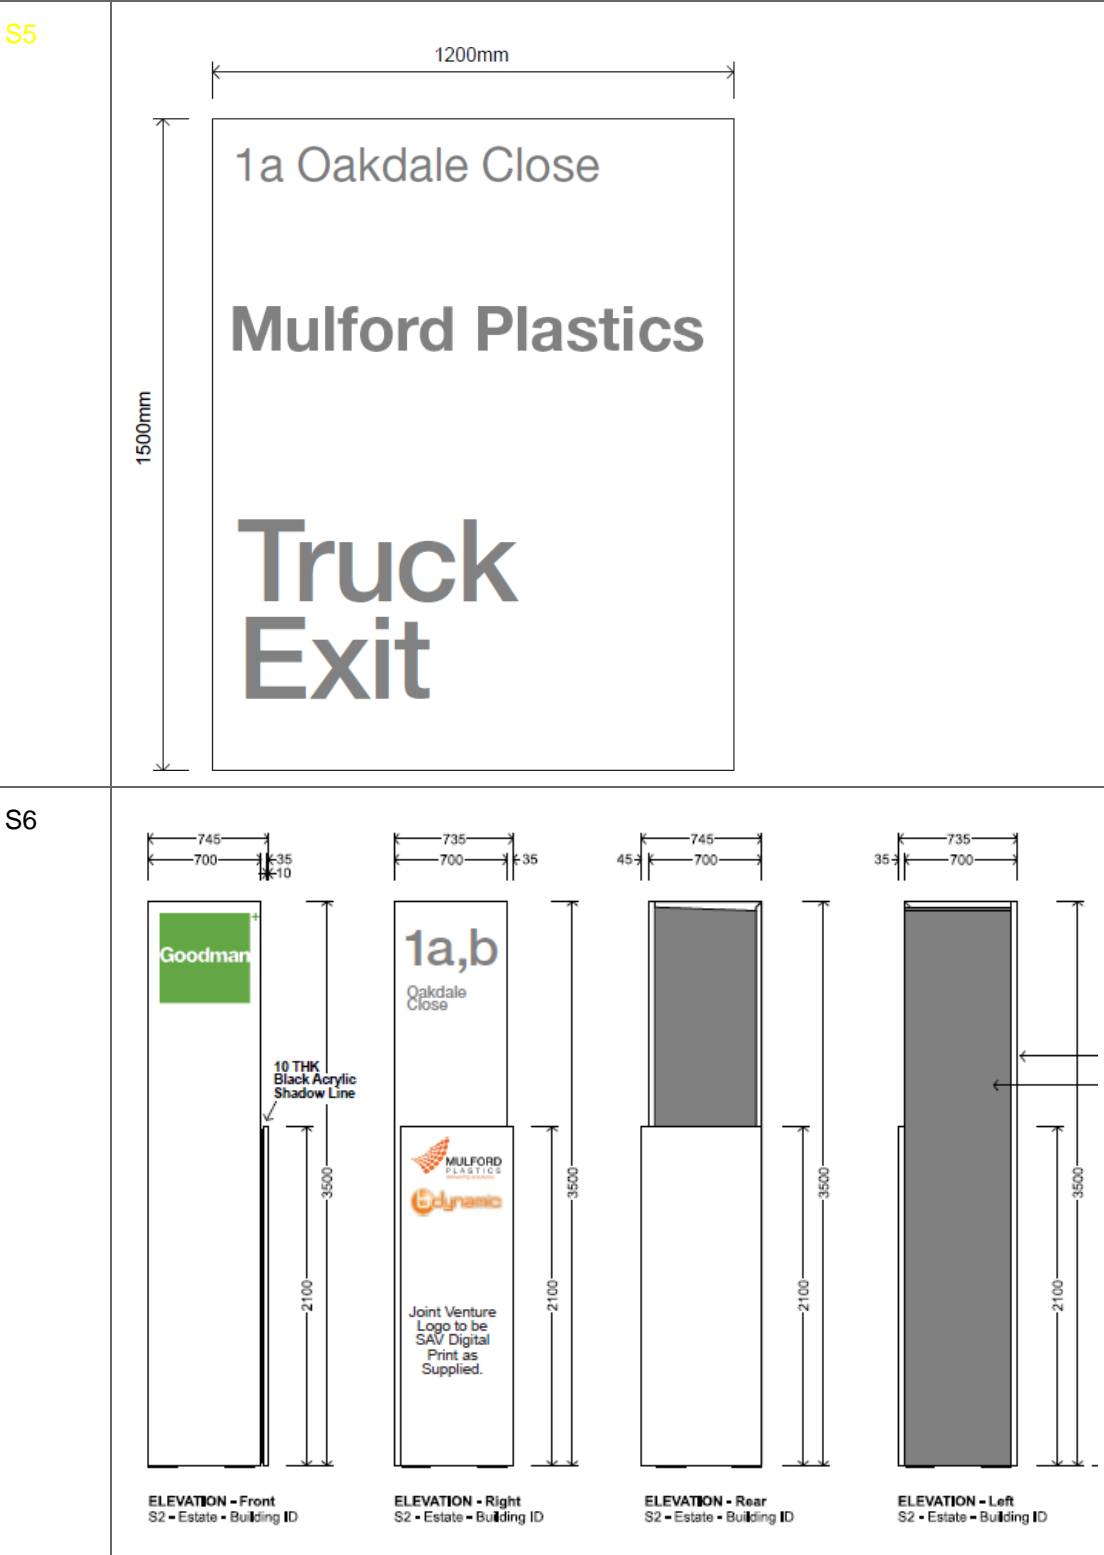


Proposed Signage – Oakdale Industrial Estate Site 3C

Refer to signage plan OAK 3 DA 40 (P) attached for reference on the location of each sign.

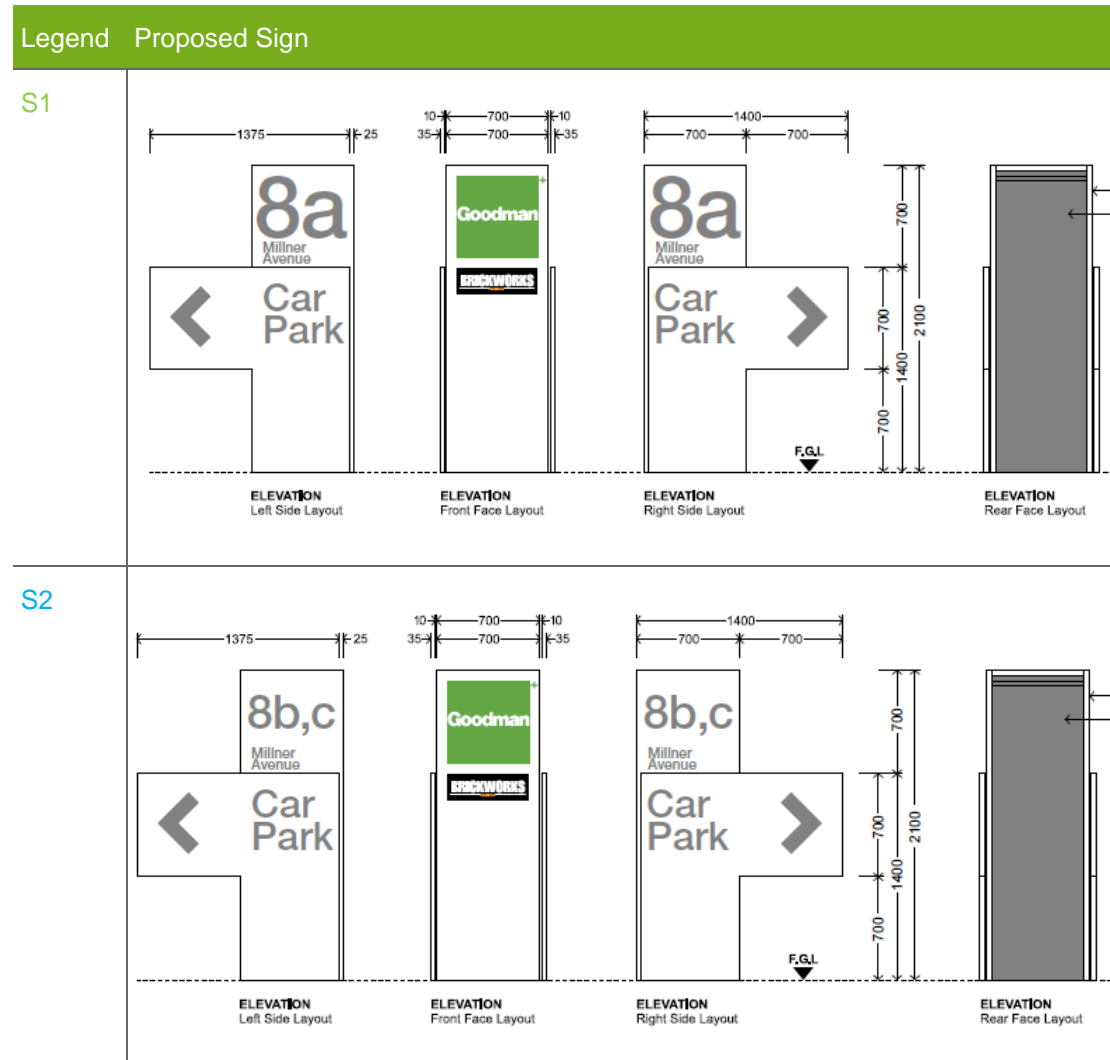


Legend Proposed Sign



S3

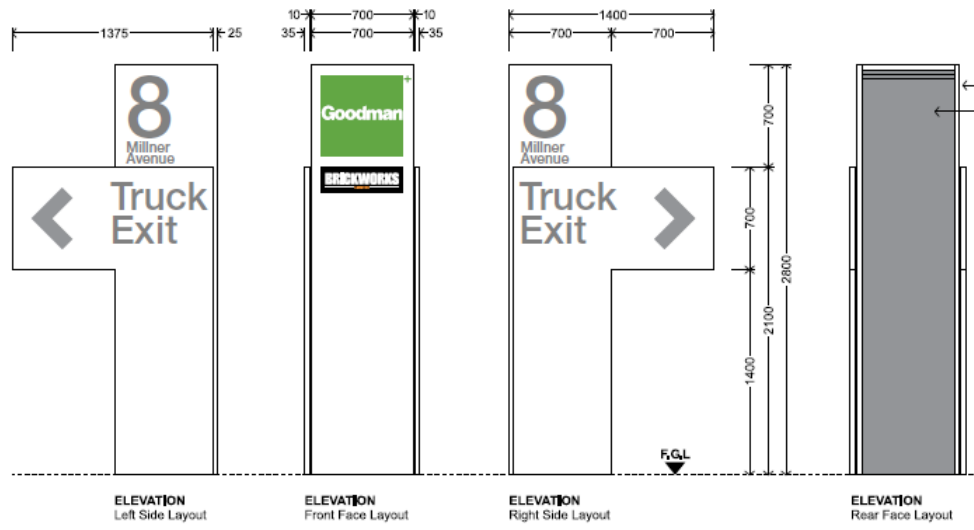


S4

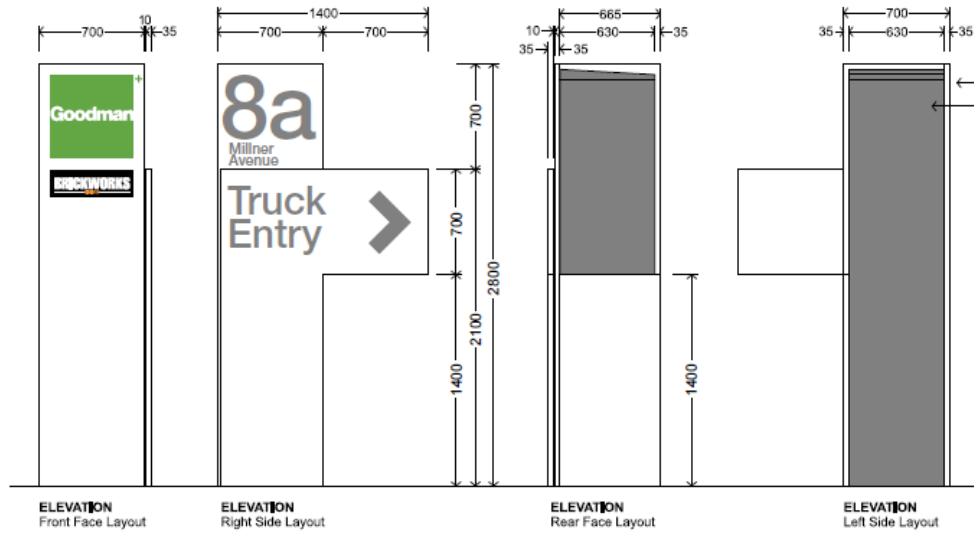


Legend Proposed Sign

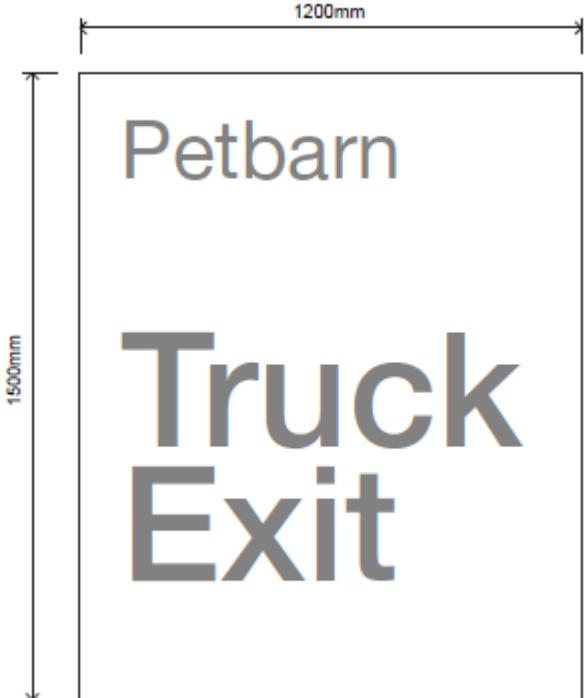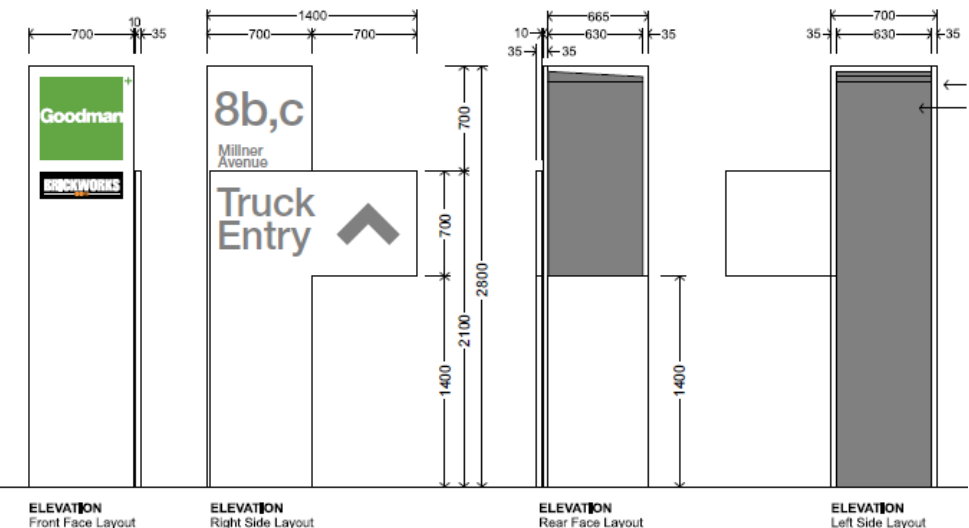S5	
S6	 <p>ELEVATION Front Face Layout</p> <p>ELEVATION Right Side Layout</p> <p>ELEVATION Rear Face Layout</p> <p>ELEVATION Left Side Layout</p>

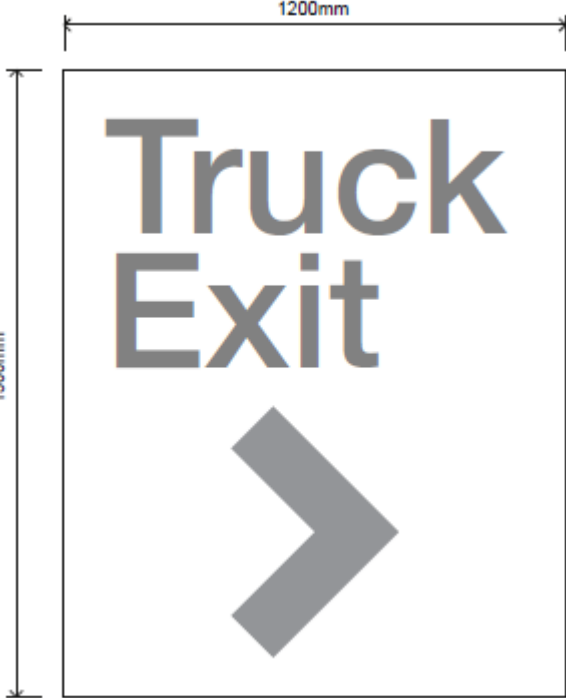Legend	Proposed Sign
S7	 <p>The proposed sign S7 is a rectangular sign with a width of 1200mm and a height of 1500mm. It features the text "Truck Exit" in a large, bold, sans-serif font, with "Truck" on the top line and "Exit" on the bottom line. Below the text is a large, bold, right-pointing arrow.</p>


Legend Proposed Sign

S8

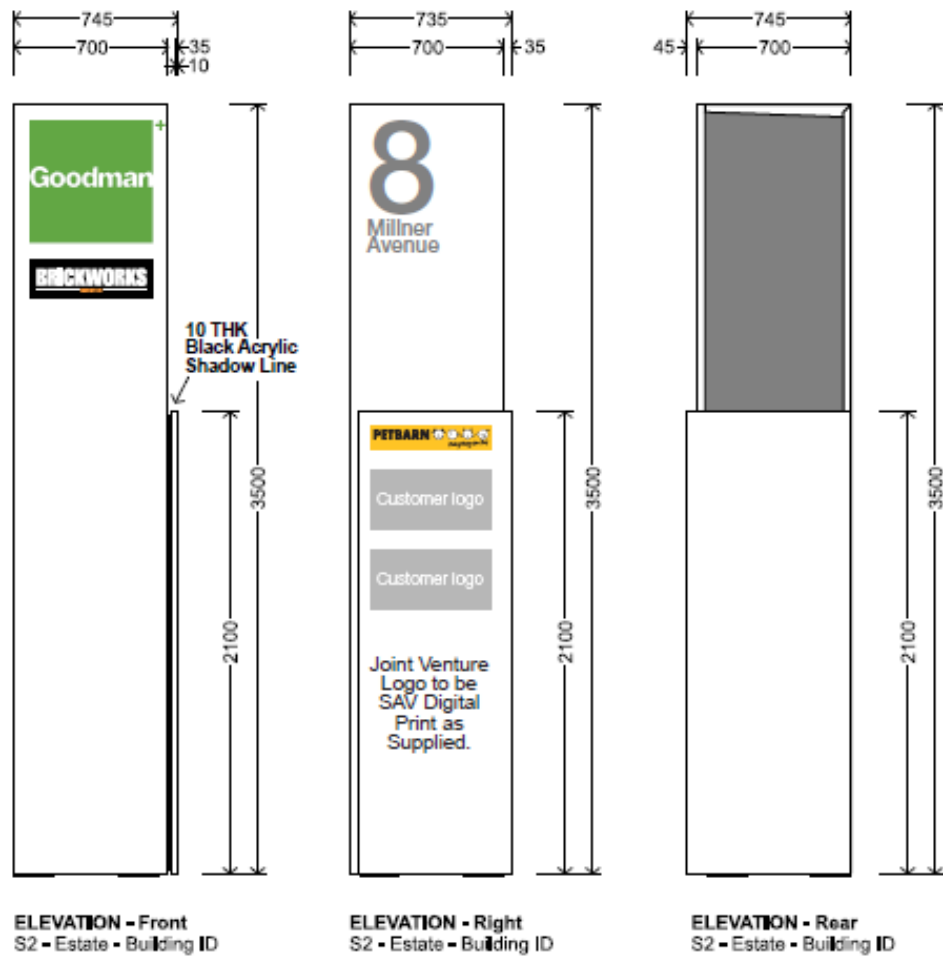


Proposed Signage – Oakdale Industrial Estate Site 3D

Refer to signage plan OAK 3 DA 50(D) attached for reference on the location of each sign.

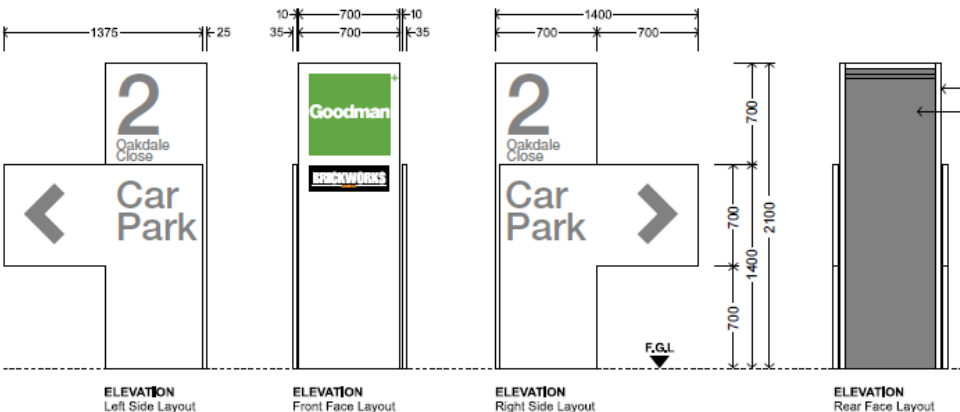Legend Proposed Sign	
S1	 <p>ELEVATION Left Side Layout</p> <p>ELEVATION Front Face Layout</p> <p>ELEVATION Right Side Layout</p> <p>ELEVATION Rear Face Layout</p>
S2	 <p>ELEVATION Left Side Layout</p> <p>ELEVATION Front Face Layout</p> <p>ELEVATION Right Side Layout</p> <p>ELEVATION Rear Face Layout</p>

Legend Proposed Sign

S3

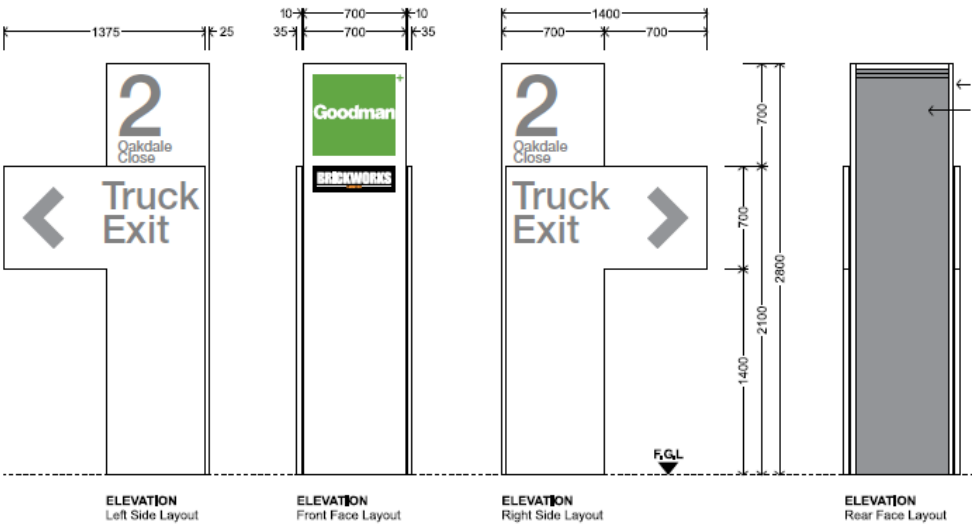

S4

