

- LEGEND
- NEW WALL
 - CENTRAL PARK BOUNDARY
 - BLOCK 8 BOUNDARY
 - EASEMENT BOUNDARY
 - MODIFIED CONCEPT PLAN ENVELOPE

- FINISH LEGEND
- ALV ALUMINIUM LOUVRE
 - ALPAN ALUMINIUM PANEL
 - C CONCRETE
 - G GLAZING
 - GBAL GLASS BALUSTRADE
 - MV METAL BALUSTRADE
 - MG METAL VENT
 - PF PAINT FINISH
 - SPP SPANDREL PANEL

- NOTES
- All dimensions to be verified on site.
 - Report any discrepancies or omissions to SDS prior to construction.
 - Refer to architect for ambiguous details or when clarification is required.
 - All drawings to be read in conjunction with specification.
 - All drawings to be read in conjunction with consultants' drawings.
 - All structure to structural engineer's details.

PRELIMINARY
NOT FOR CONSTRUCTION

ISSUE	REASON	DATE
D1	FOR SSDA EXHIBITION	21.01.14



LEGEND

- NEW WALL
- CENTRAL PARK BOUNDARY
- BLOCK 8 BOUNDARY
- EASEMENT BOUNDARY
- MODIFIED CONCEPT PLAN ENVELOPE


- NEW TREE
- EXISTING TREE
- SHARED CAR PARKING
- MOTORBIKE
- ACCESSIBLE PARKING

- FINISH LEGEND
- ALV ALUMINIUM LOUVRE
- ALPAN ALUMINIUM PANEL
- C CONCRETE
- G GLAZING
- GBAL GLASS BALUSTRADE
- MV METAL BALUSTRADE
- MG METAL VENT
- PF PAINT FINISH
- SPP SPANDREL PANEL

- NOTES
- 1 All dimensions to be verified on site.
- 2 Report any discrepancies or omissions to SDS prior to construction.
- 3 Refer to architect for ambiguous details or when clarification is required.
- 4 All drawings to be read in conjunction with specification.
- 5 All drawings to be read in conjunction with consultants' drawings.
- 6 All structure to structural engineer's details.

PRELIMINARY
NOT FOR CONSTRUCTION

ISSUE	REASON	DATE
D1	FOR SSDA EXHIBITION	22.01.14

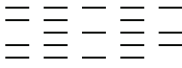

632 BOURKE STREET
SURRY HILLS NSW 2010
TEL +61 2 8332 4333
NOM ARCH WILLIAM SMART 6381

THIS DRAWING IS COPYRIGHT

DO NOT SCALE DRAWINGS

CLIENT
CENTRAL PARK JV No. 2

SCALE
1:100 @ A1, 1:200 @ A3

PROJECT
1260 CENTRAL PARK 8

DRAWN
AC

APP'D
WS

DWG TITLE
WEST ELEV (ABERCROMBIE ST)

DWG NO
DA:303

REV
D1

LEGEND

NEW WALL

CENTRAL PARK BOUNDARY

BLOCK 8 BOUNDARY

EASEMENT BOUNDARY

MODIFIED CONCEPT PLAN ENVELOPE



NOTES

1 All dimensions to be verified on site.

2 Report any discrepancies or omissions to SDS prior to construction.

3 Refer to architect for ambiguous details or when clarification is required.


4 All drawings to be read in conjunction with specification.

5 All drawings to be read in conjunction with consultants' drawings.

6 All structure to structural engineer's details.

PRELIMINARY
NOT FOR CONSTRUCTION

ISSUE D1 REASON FOR SSDA EXHIBITION DATE 21.01.14

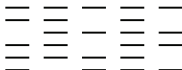

632 BOURKE STREET
SURRY HILLS NSW 2010
TEL +61 2 8332 4333
NOM ARCH WILLIAM SMART 6381

THIS DRAWING IS COPYRIGHT

DO NOT SCALE DRAWINGS

0 1000 2500 5000

CLIENT
CENTRAL PARK JV No. 2
SCALE
1:100 @ A1, 1:200 @ A3

PROJECT
1260 CENTRAL PARK 8
DRAWN
LS
APP'D
WS

DWG TITLE
SECTION AA
DWG NO
DA:400
REV
D1

LEGEND

NEW WALL

CENTRAL PARK BOUNDARY

BLOCK 8 BOUNDARY

EASEMENT BOUNDARY

MODIFIED CONCEPT PLAN ENVELOPE


NEW TREE

EXISTING TREE

- NOTES**
- 1 All dimensions to be verified on site.
 - 2 Report any discrepancies or omissions to SDS prior to construction.
 - 3 Refer to architect for ambiguous details or when clarification is required.
 - 4 All drawings to be read in conjunction with specification.
 - 5 All drawings to be read in conjunction with consultants' drawings.
 - 6 All structure to structural engineer's details.

PRELIMINARY
NOT FOR CONSTRUCTION

ISSUE D1 REASON FOR SSDA EXHIBITION DATE 21.01.14

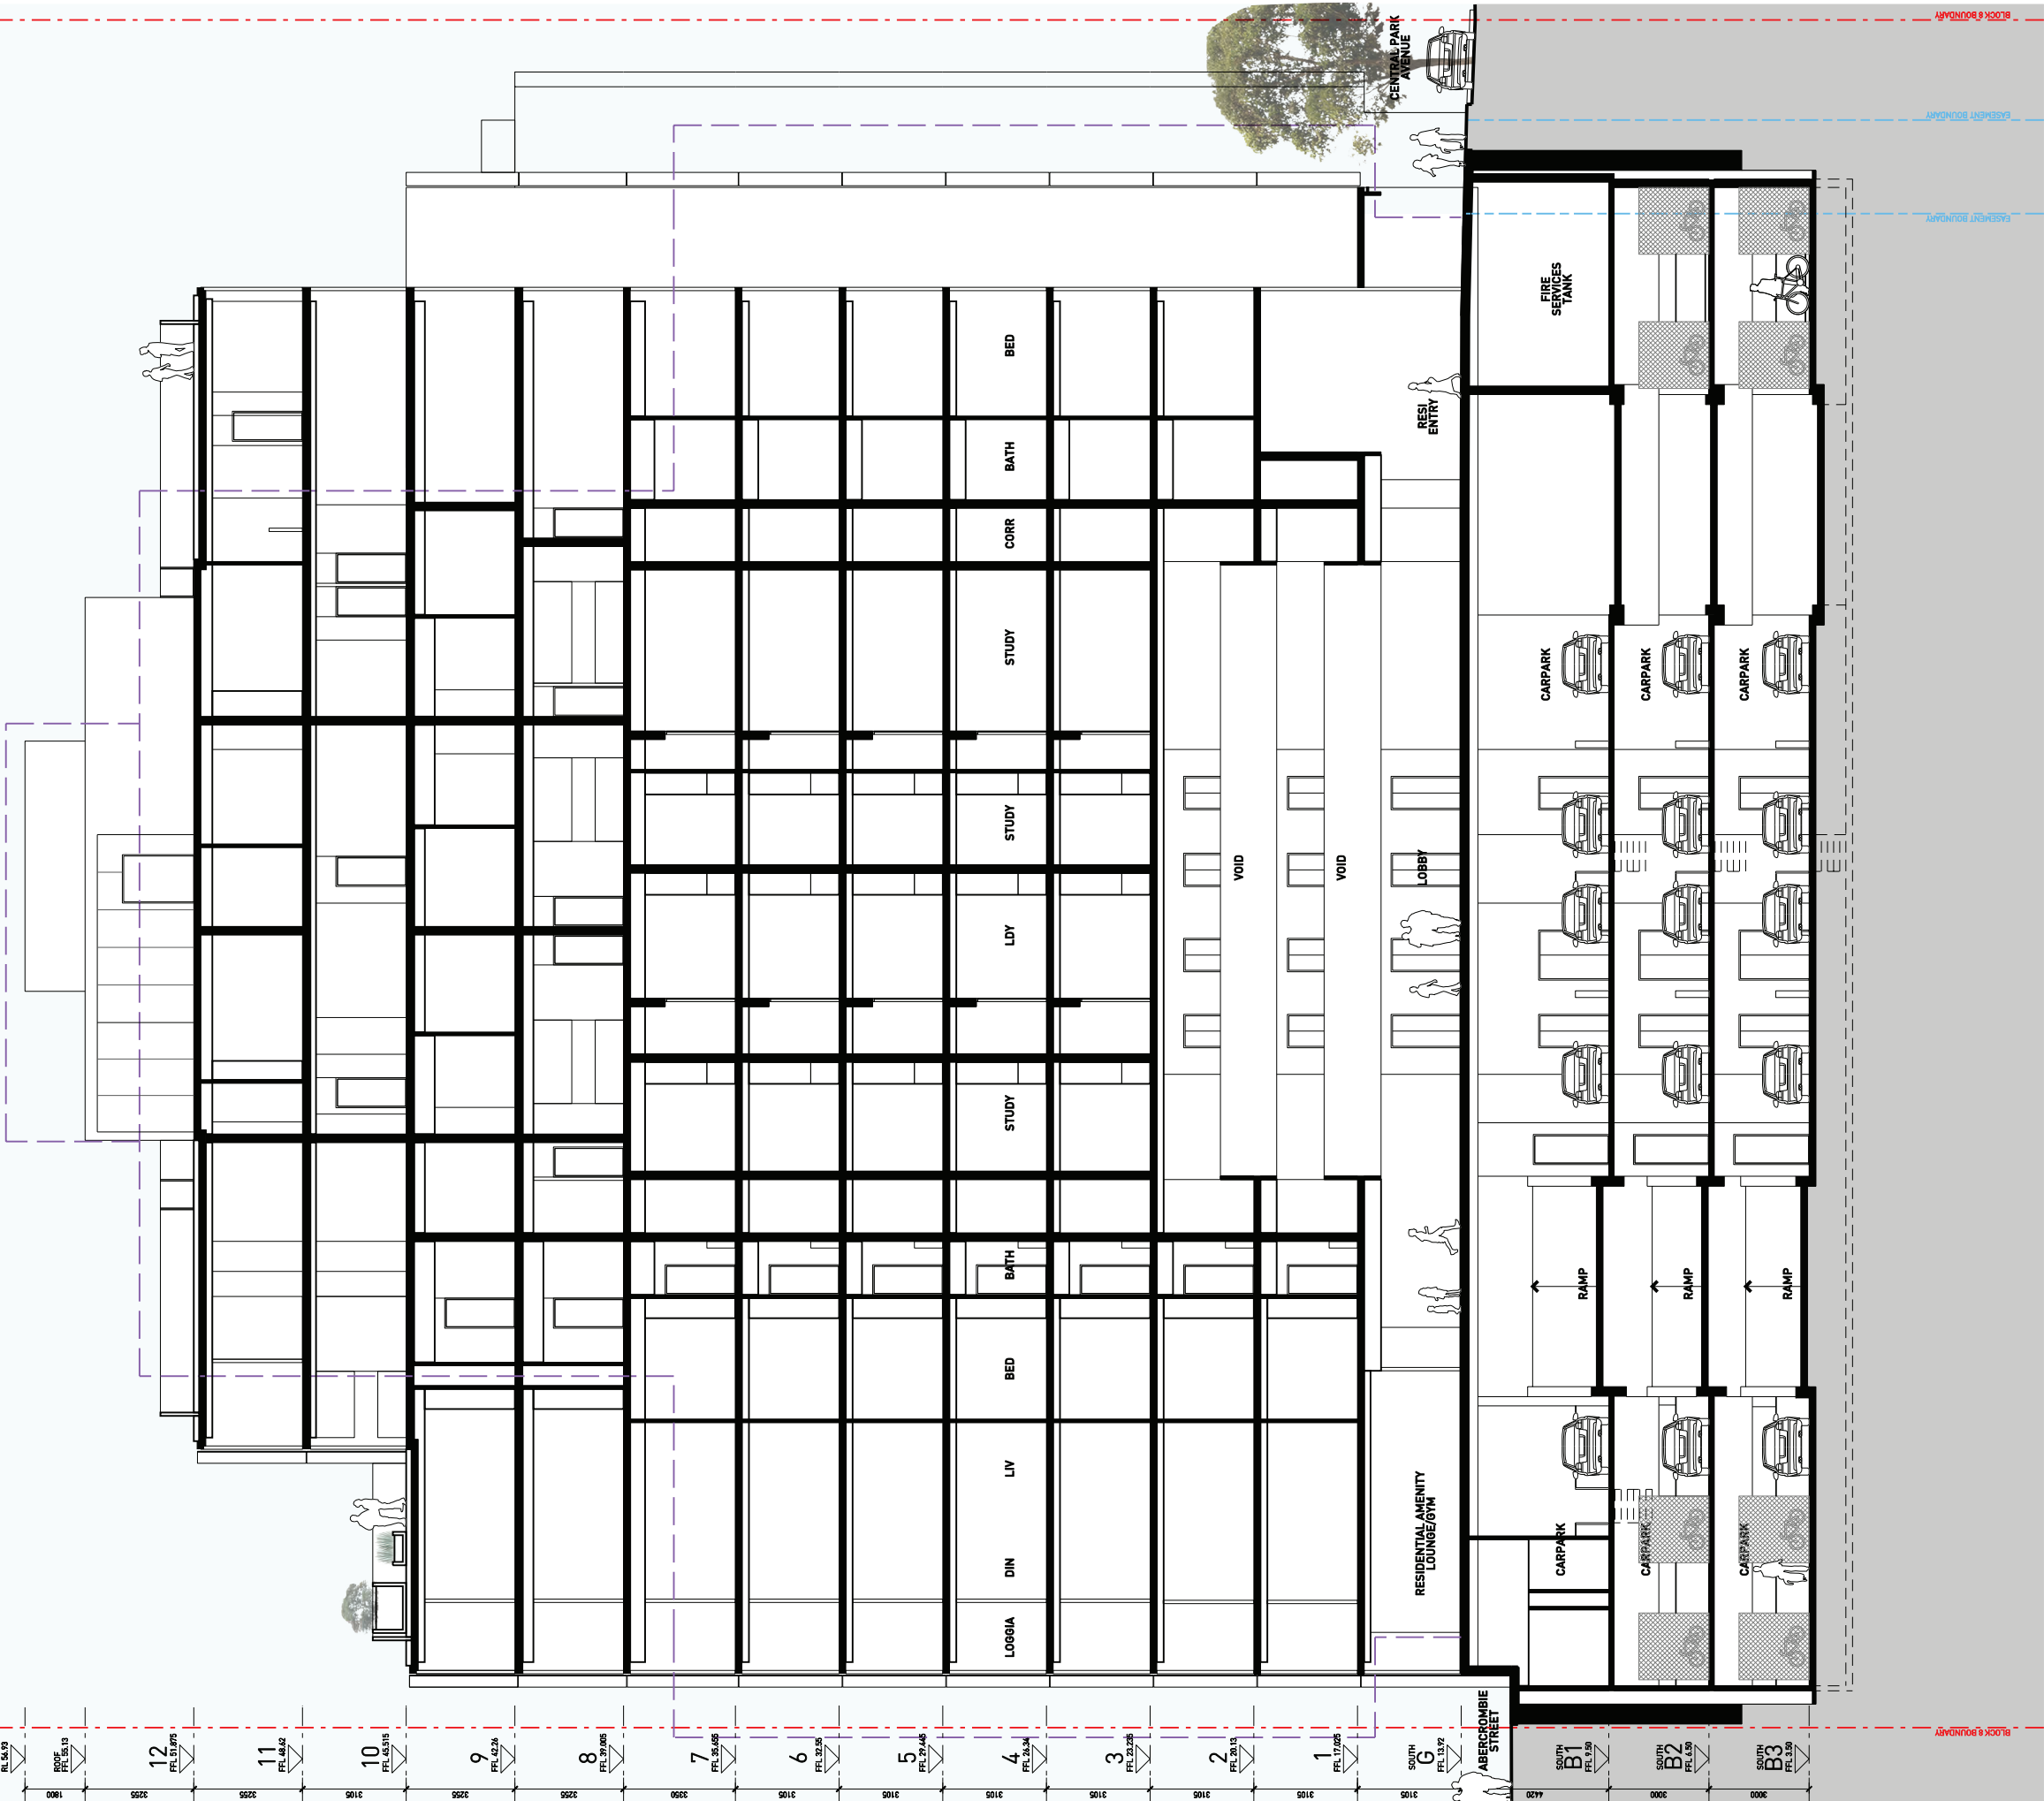

632 BOURKE STREET
SURRY HILLS NSW 2010
TEL +61 2 8332 4333
NOM ARCH WILLIAM SMART 6381
THIS DRAWING IS COPYRIGHT

DO NOT SCALE DRAWINGS

0 1000 2500 5000



CLIENT
CENTRAL PARK JV No. 2
SCALE
1:100 @ A1, 1:200 @ A3

PROJECT
1260 CENTRAL PARK 8
DRAWN
LS
APP'D
WS


DWG TITLE
SECTION BB
DWG NO
DA:401
REV
D1

NEW WALL

ISSUE	REASON	DATE
D1	FOR SSDA EXHIBITION	21.01.14

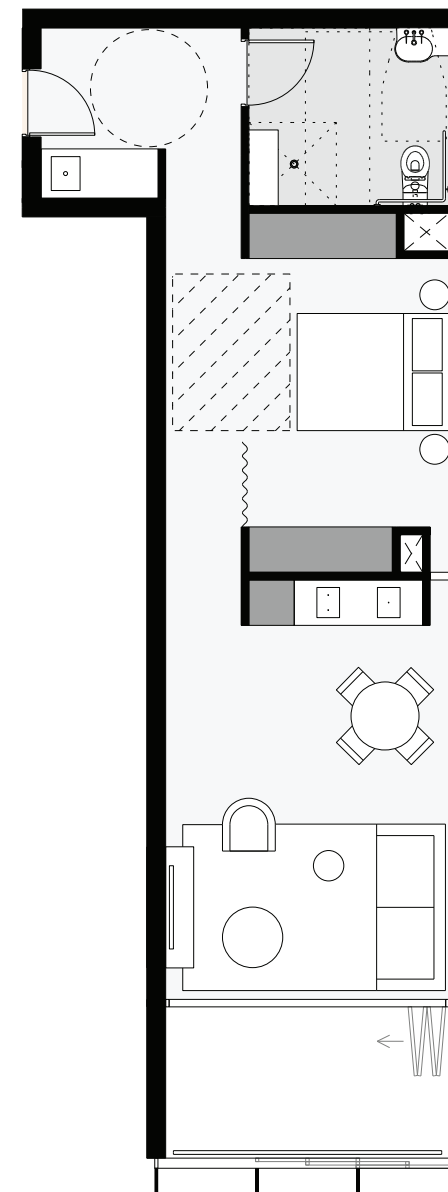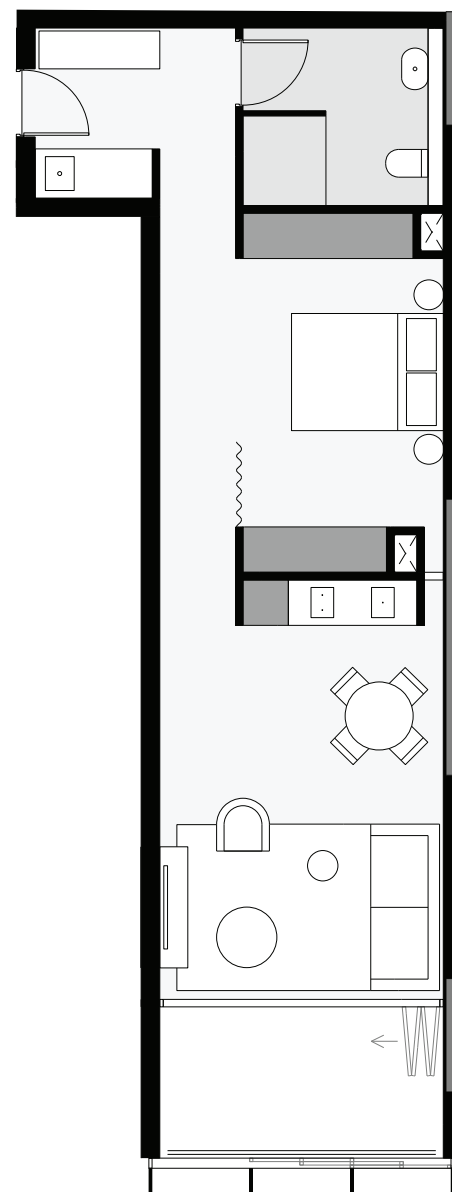

2 STUDIO10/1 BED - POST-ADAPTATION - TYPE 1
L2.11, L2.12

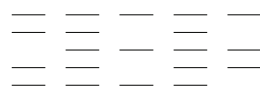

632 BOURKE STREET
SURRY HILLS NSW 2010
TEL +61 2 8332 4333
NOM ARCH WILLIAM SMART 6381

DO NOT SCALE DRAWINGS

SCALE
1:100 @ A3



DWG TITLE
ADAPTABLE LAYOUT 1

DWG NO
DA:550

REV
D1

PRELIMINARY
NOT FOR CONSTRUCTION

ISSUE	REASON	DATE
D1	FOR SSDA EXHIBITION	21.01.14

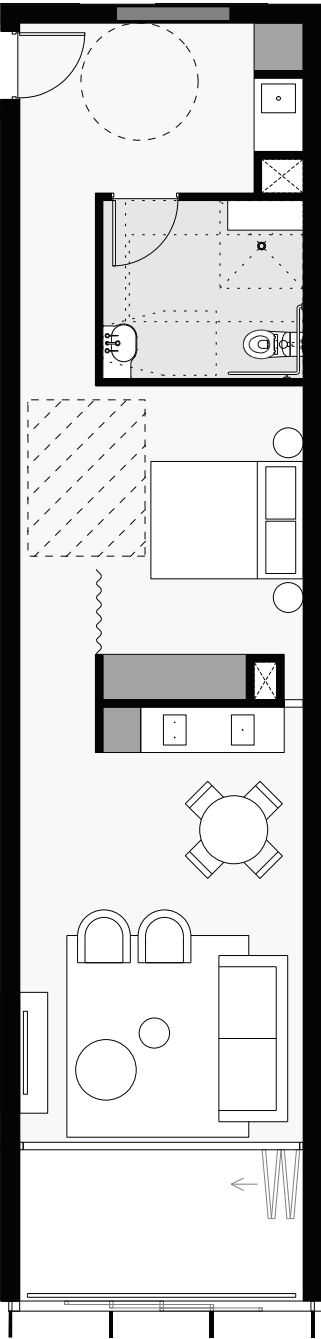
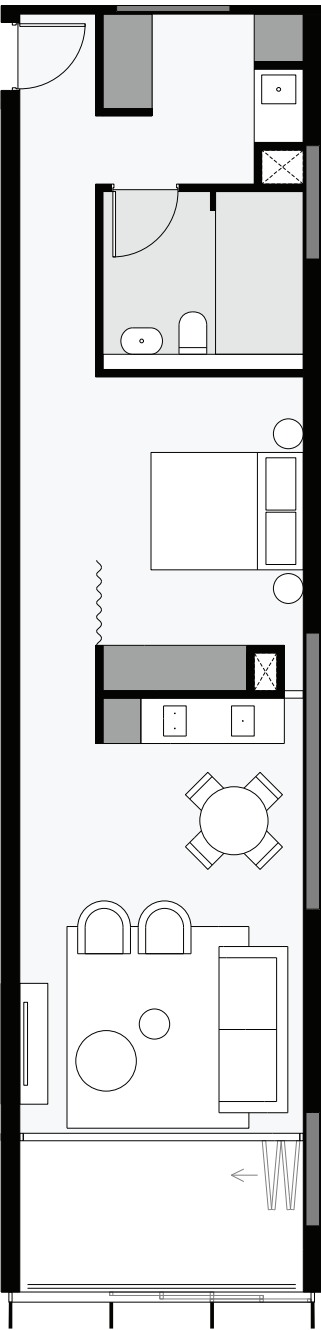


1 STUDIO/1 BED - PRE ADAPTATION - TYPE 2
L03-07.12

2 STUDIO/1 BED - POST-ADAPTATION - TYPE 2
L03-07.12

PRELIMINARY
NOT FOR CONSTRUCTION

ISSUE	REASON	DATE
D1	FOR SSDA EXHIBITION	21.01.14

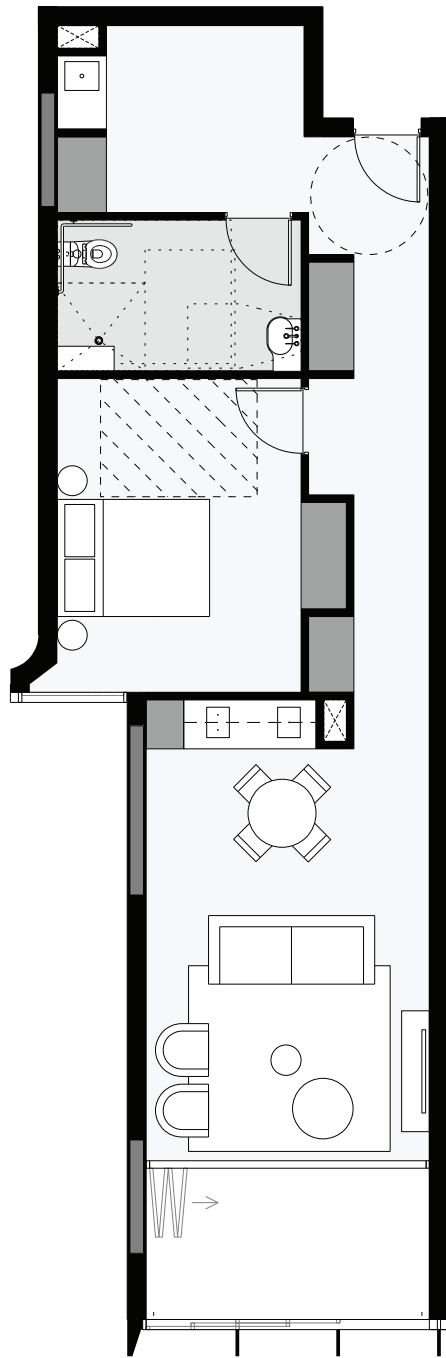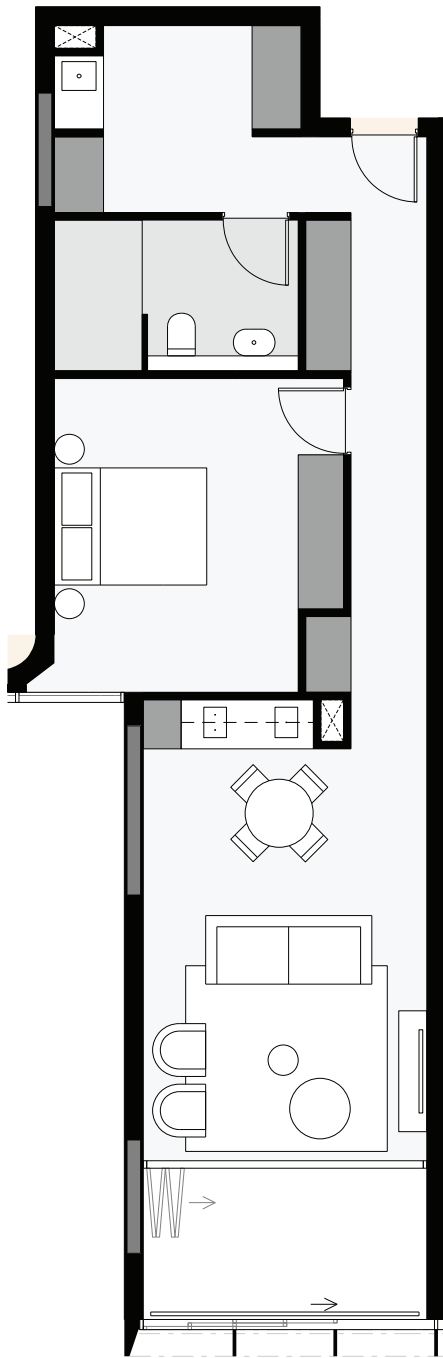

1 STUDIO/ 1 BED - PRE ADAPTATION - TYPE 2
L03-07.13

2 STUDIO/1 BED - POST-ADAPTATION - TYPE 2
L03.07.13

NEW WALL

ISSUE	REASON	DATE
D1	FOR SSDA EXHIBITION	21.01.14



_____	_____	_____	_____	_____
_____	_____	_____	_____	_____
_____	_____	_____	_____	_____
_____	_____	_____	_____	_____
_____	_____	_____	_____	_____

632 BOURKE STREET
SURRY HILLS NSW 2010
TEL +61 2 8332 4333
NOM ARCH WILLIAM SMART 6381

0	1000	2000	4000
---	------	------	------

SCALE
1:100 @ A3

PROJECT
1260 CENTRAL PARK 8
DRAWN
LS APP'D
WS



DWG TITLE
ADAPTABLE LAYOUT 4

DWG NO
DA:553

REV
D1

PRELIMINARY
NOT FOR CONSTRUCTION

ISSUE	REASON	DATE
D1	FOR SSDA EXHIBITION	21.01.14

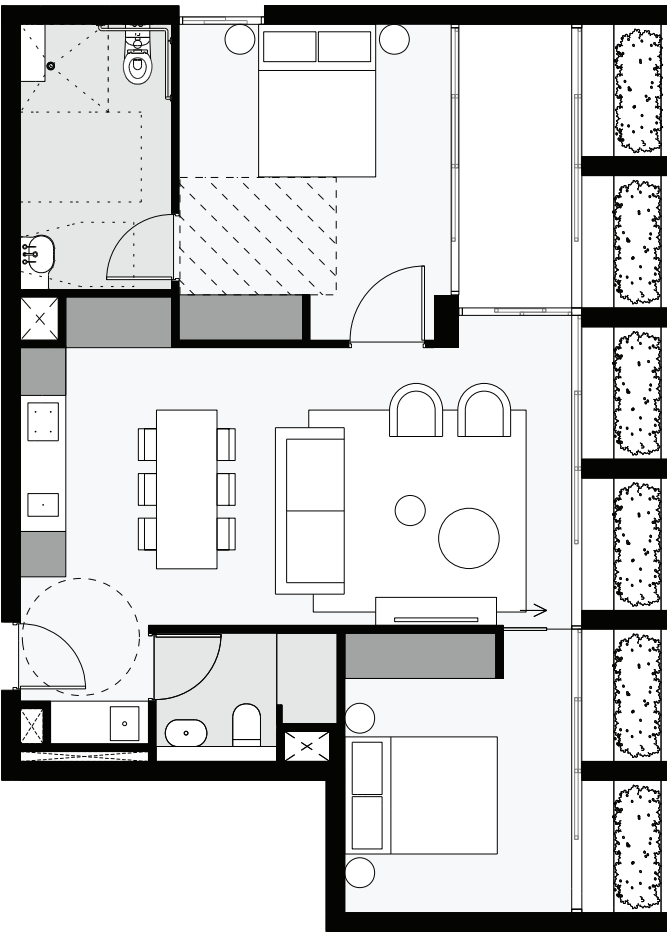
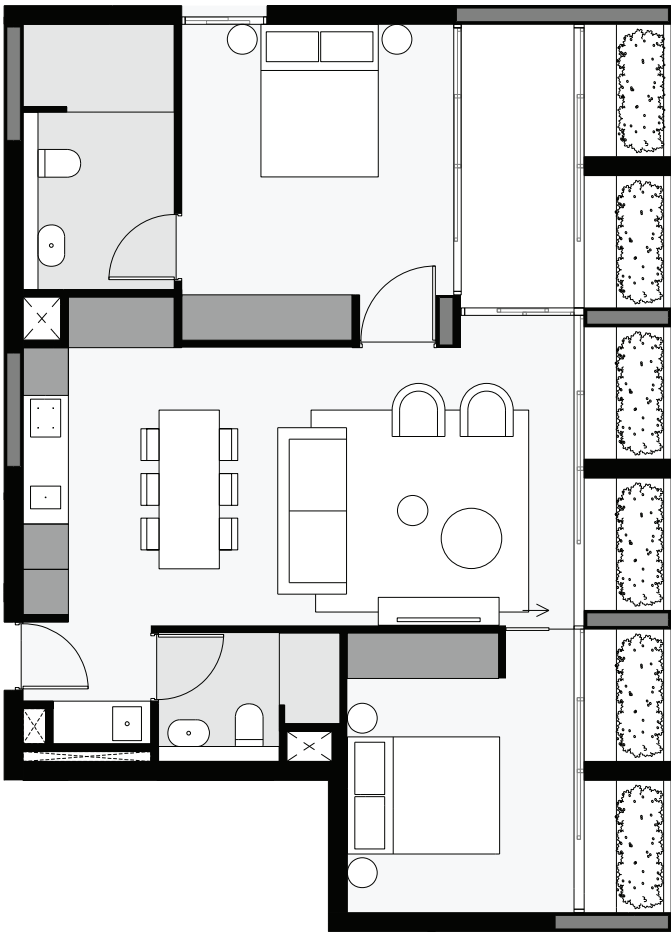


3 2 BED - PRE-ADAPTATION - TYPE 2
L00.01

4 2 BED - POST-ADAPTATION - TYPE 2
L00.01

NEW WALL

ISSUE	REASON	DATE
D1	FOR SSDA EXHIBITION	21.01.14

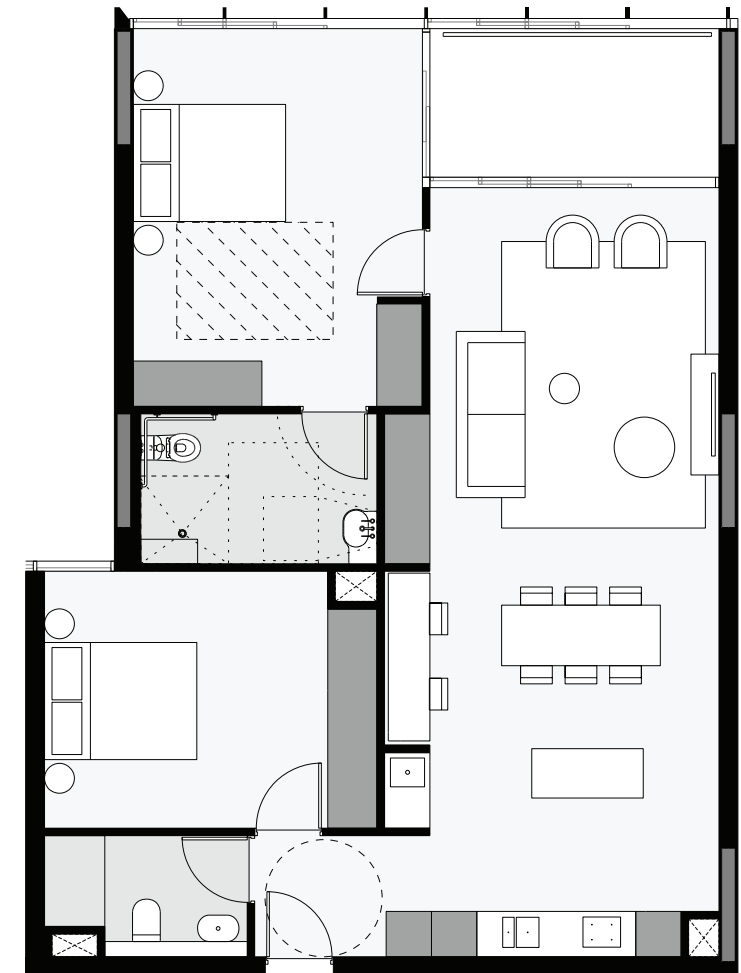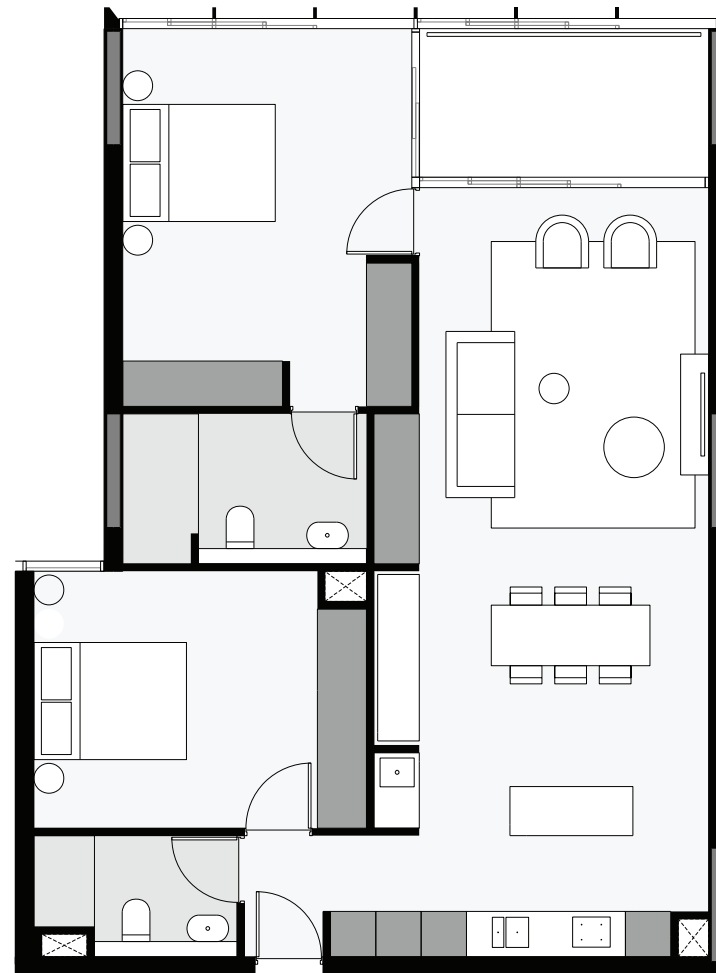

3 2 BED - POST-ADAPTATION - TYPE 3
L10-11.01, L10-11.02

DO NOT SCALE DRAWINGS

SCALE
1:100 @ A3

DWG TITLE
ADAPTABLE LAYOUT 6



DWG NO
DA:555

REV
D1


smart design studio

NEW WALL

ISSUE	REASON	DATE
D1	FOR SSDA EXHIBITION	21.01.14

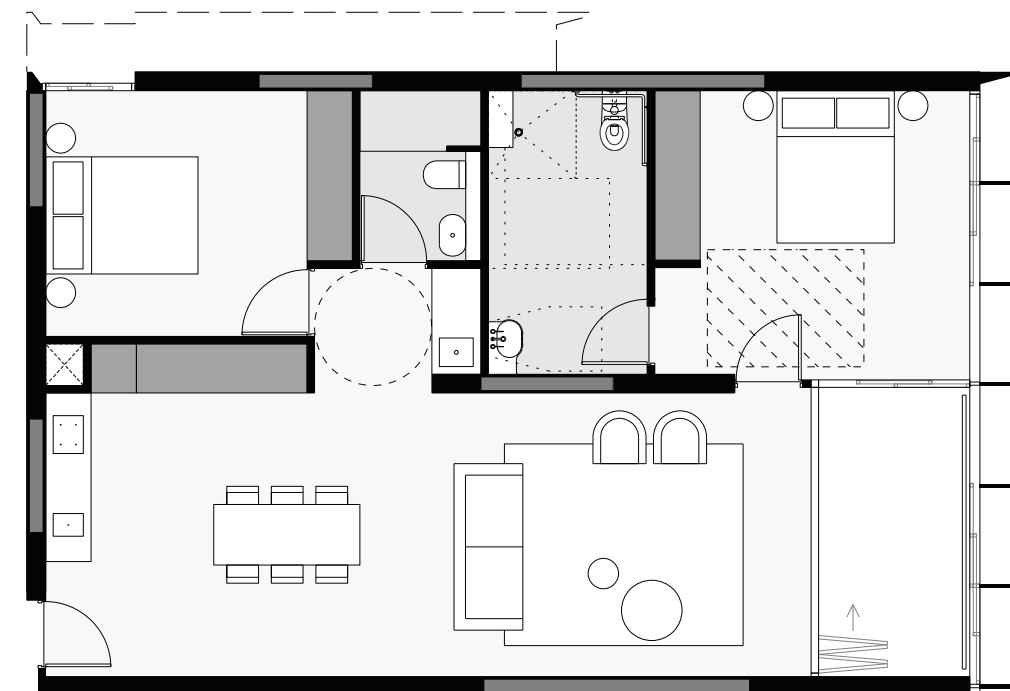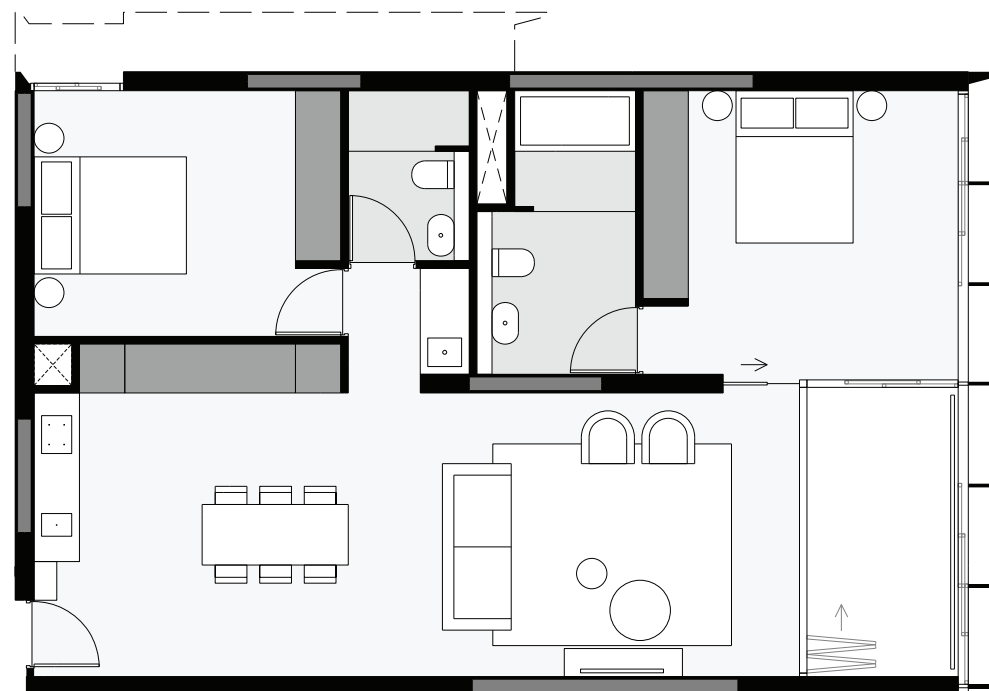

3 2 BED - POST-ADAPTATION - TYPE 4
L01.05

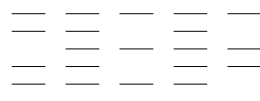

632 BOURKE STREET
SURRY HILLS NSW 2010
TEL +61 2 8332 4333
NOM ARCH WILLIAM SMART 6381

DO NOT SCALE DRAWINGS

SCALE
1:100 @ A3



DWG TITLE
ADAPTABLE LAYOUT 7

DWG NO
DA:556

REV
D1

PRELIMINARY
NOT FOR CONSTRUCTION

ISSUE	REASON	DATE
D1	FOR SSDA EXHIBITION	21.01.14

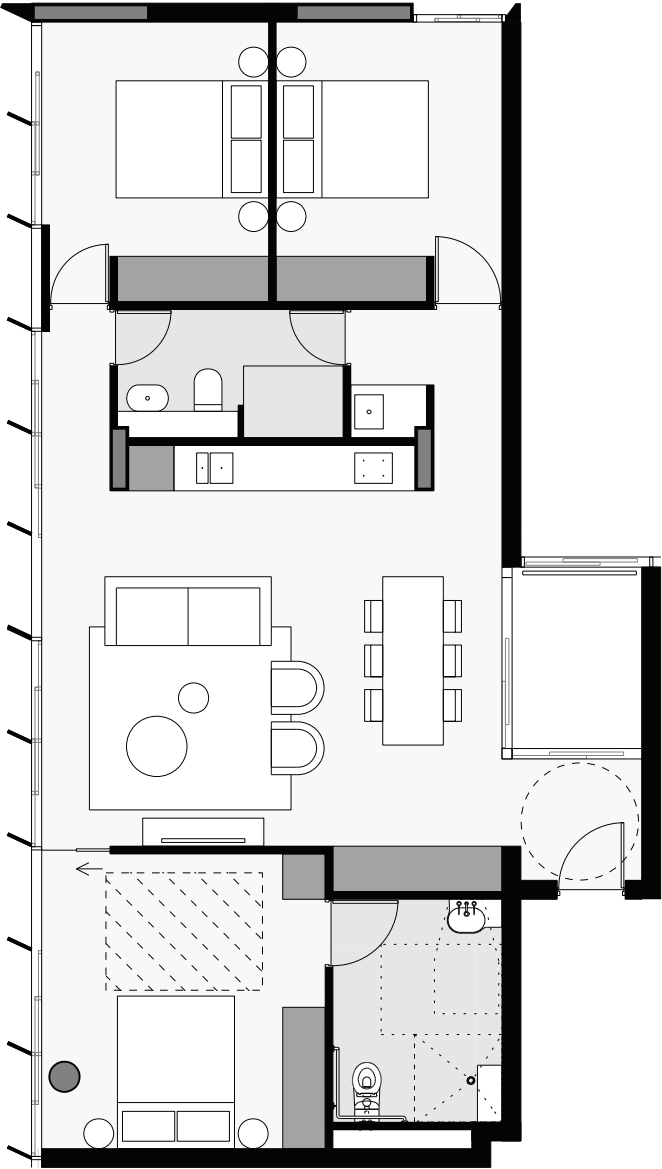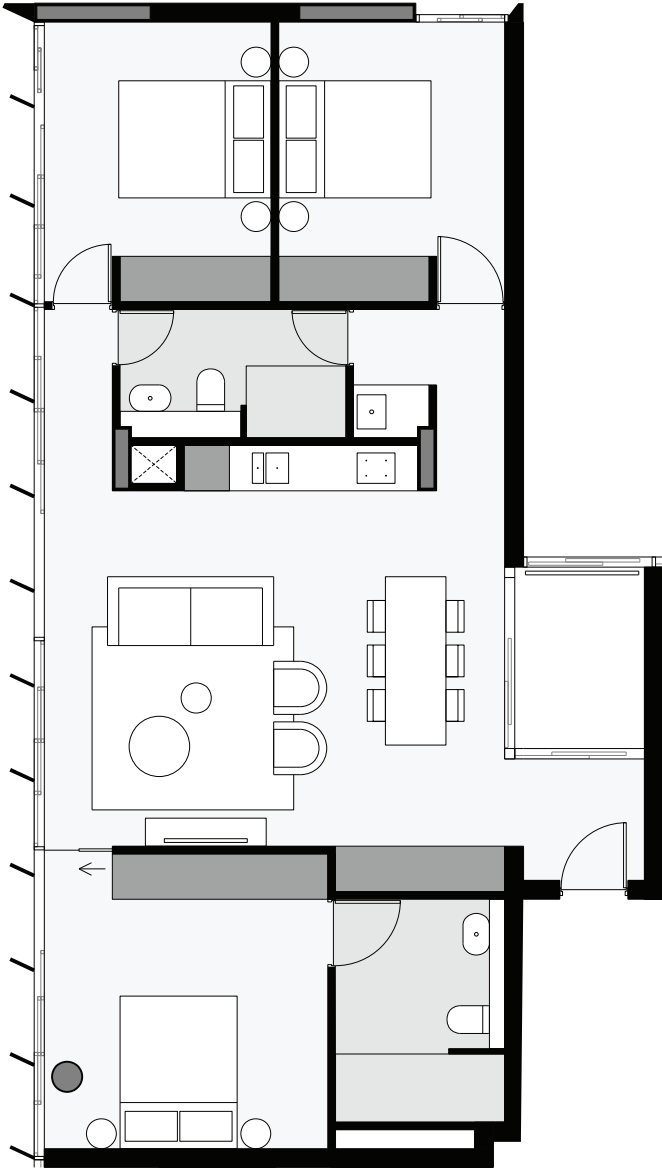

1 3 BED - PRE-ADAPTATION - TYPE 1
L08.13, L09.08

2 3 BED POST-ADAPTATION - TYPE 1
L08.13, L09.08