


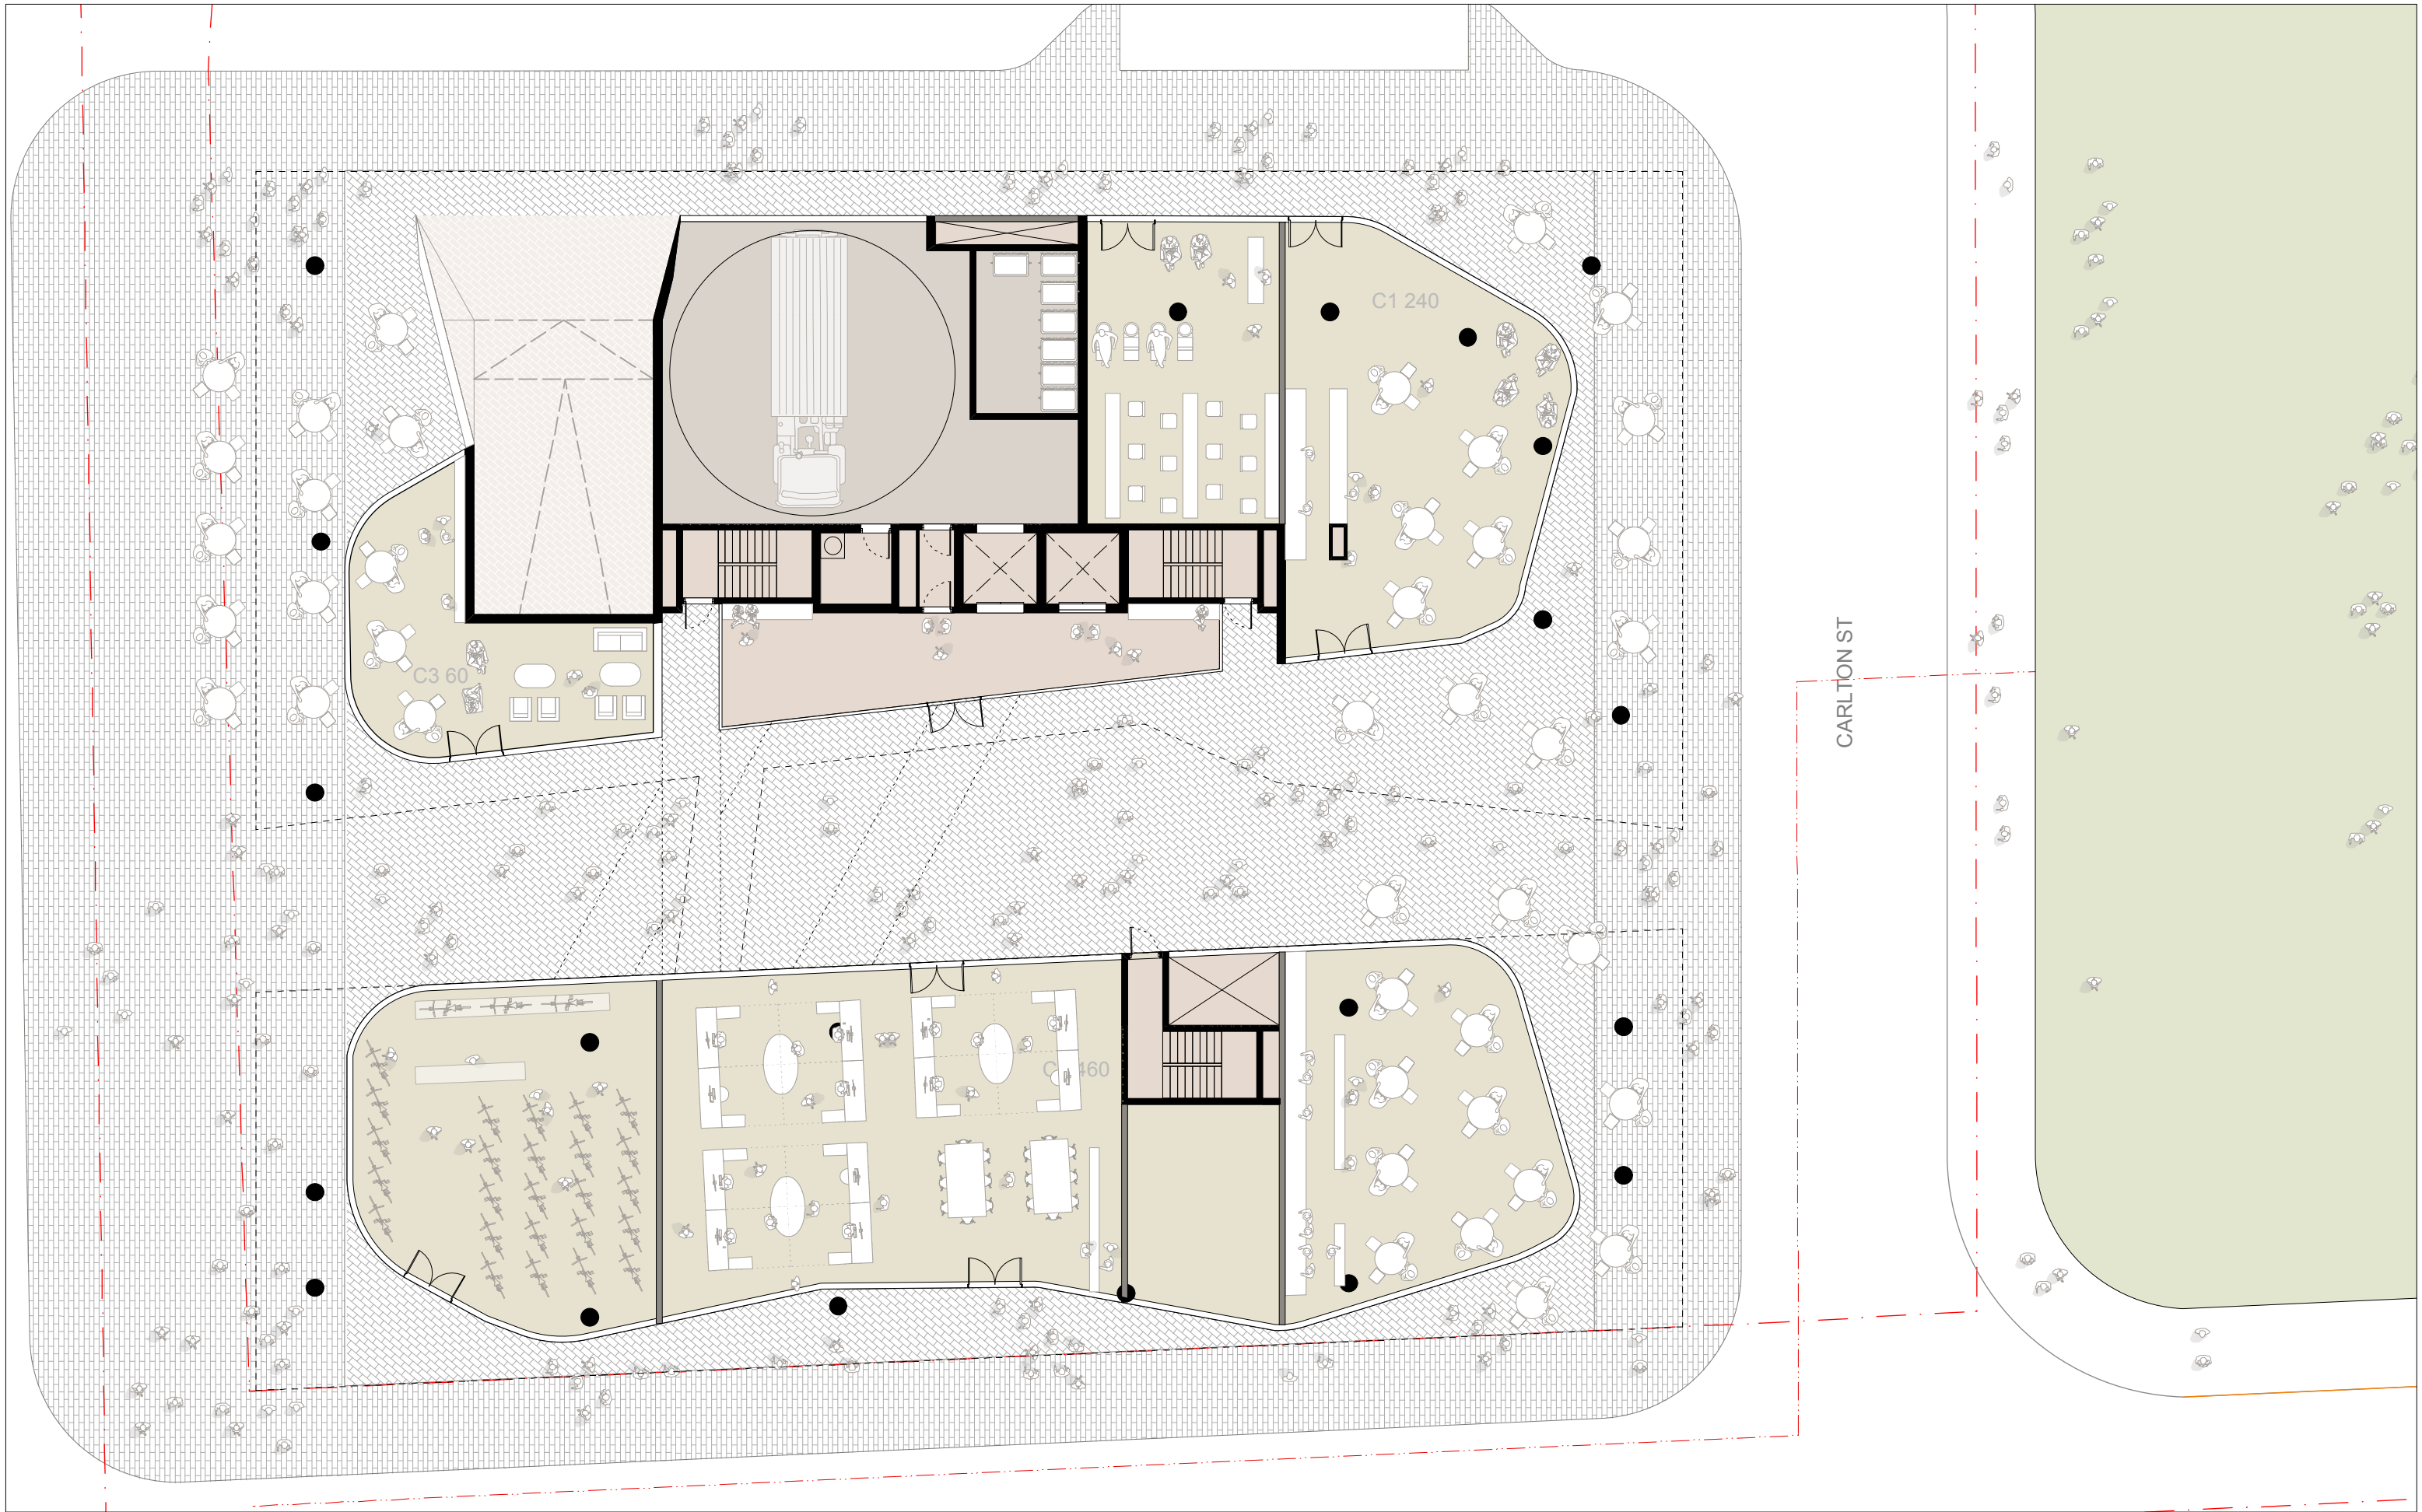


CARLTON ST

Block 8 Frasers Broadway

Broadway Sydney, NSW

PLAN - Level 1 (Ground)

SCALE - 1:200 @ A3 0 1 2 4 6 8 10

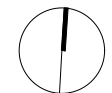

DWG NO.
PROJECT No.
PLOT DATE
REVISION

A_01
1304
7/6/13
A

TONY CARO ARCHITECTURE PTY LTD
LEVEL 1, 2 GLEN ST MILSONS POINT
NSW 2061 SYDNEY AUSTRALIA
T 99649100 F 99649133
WWW.TONYCAROARCHITECTURE.COM.AU

TONYCAROARCHITECTURE