


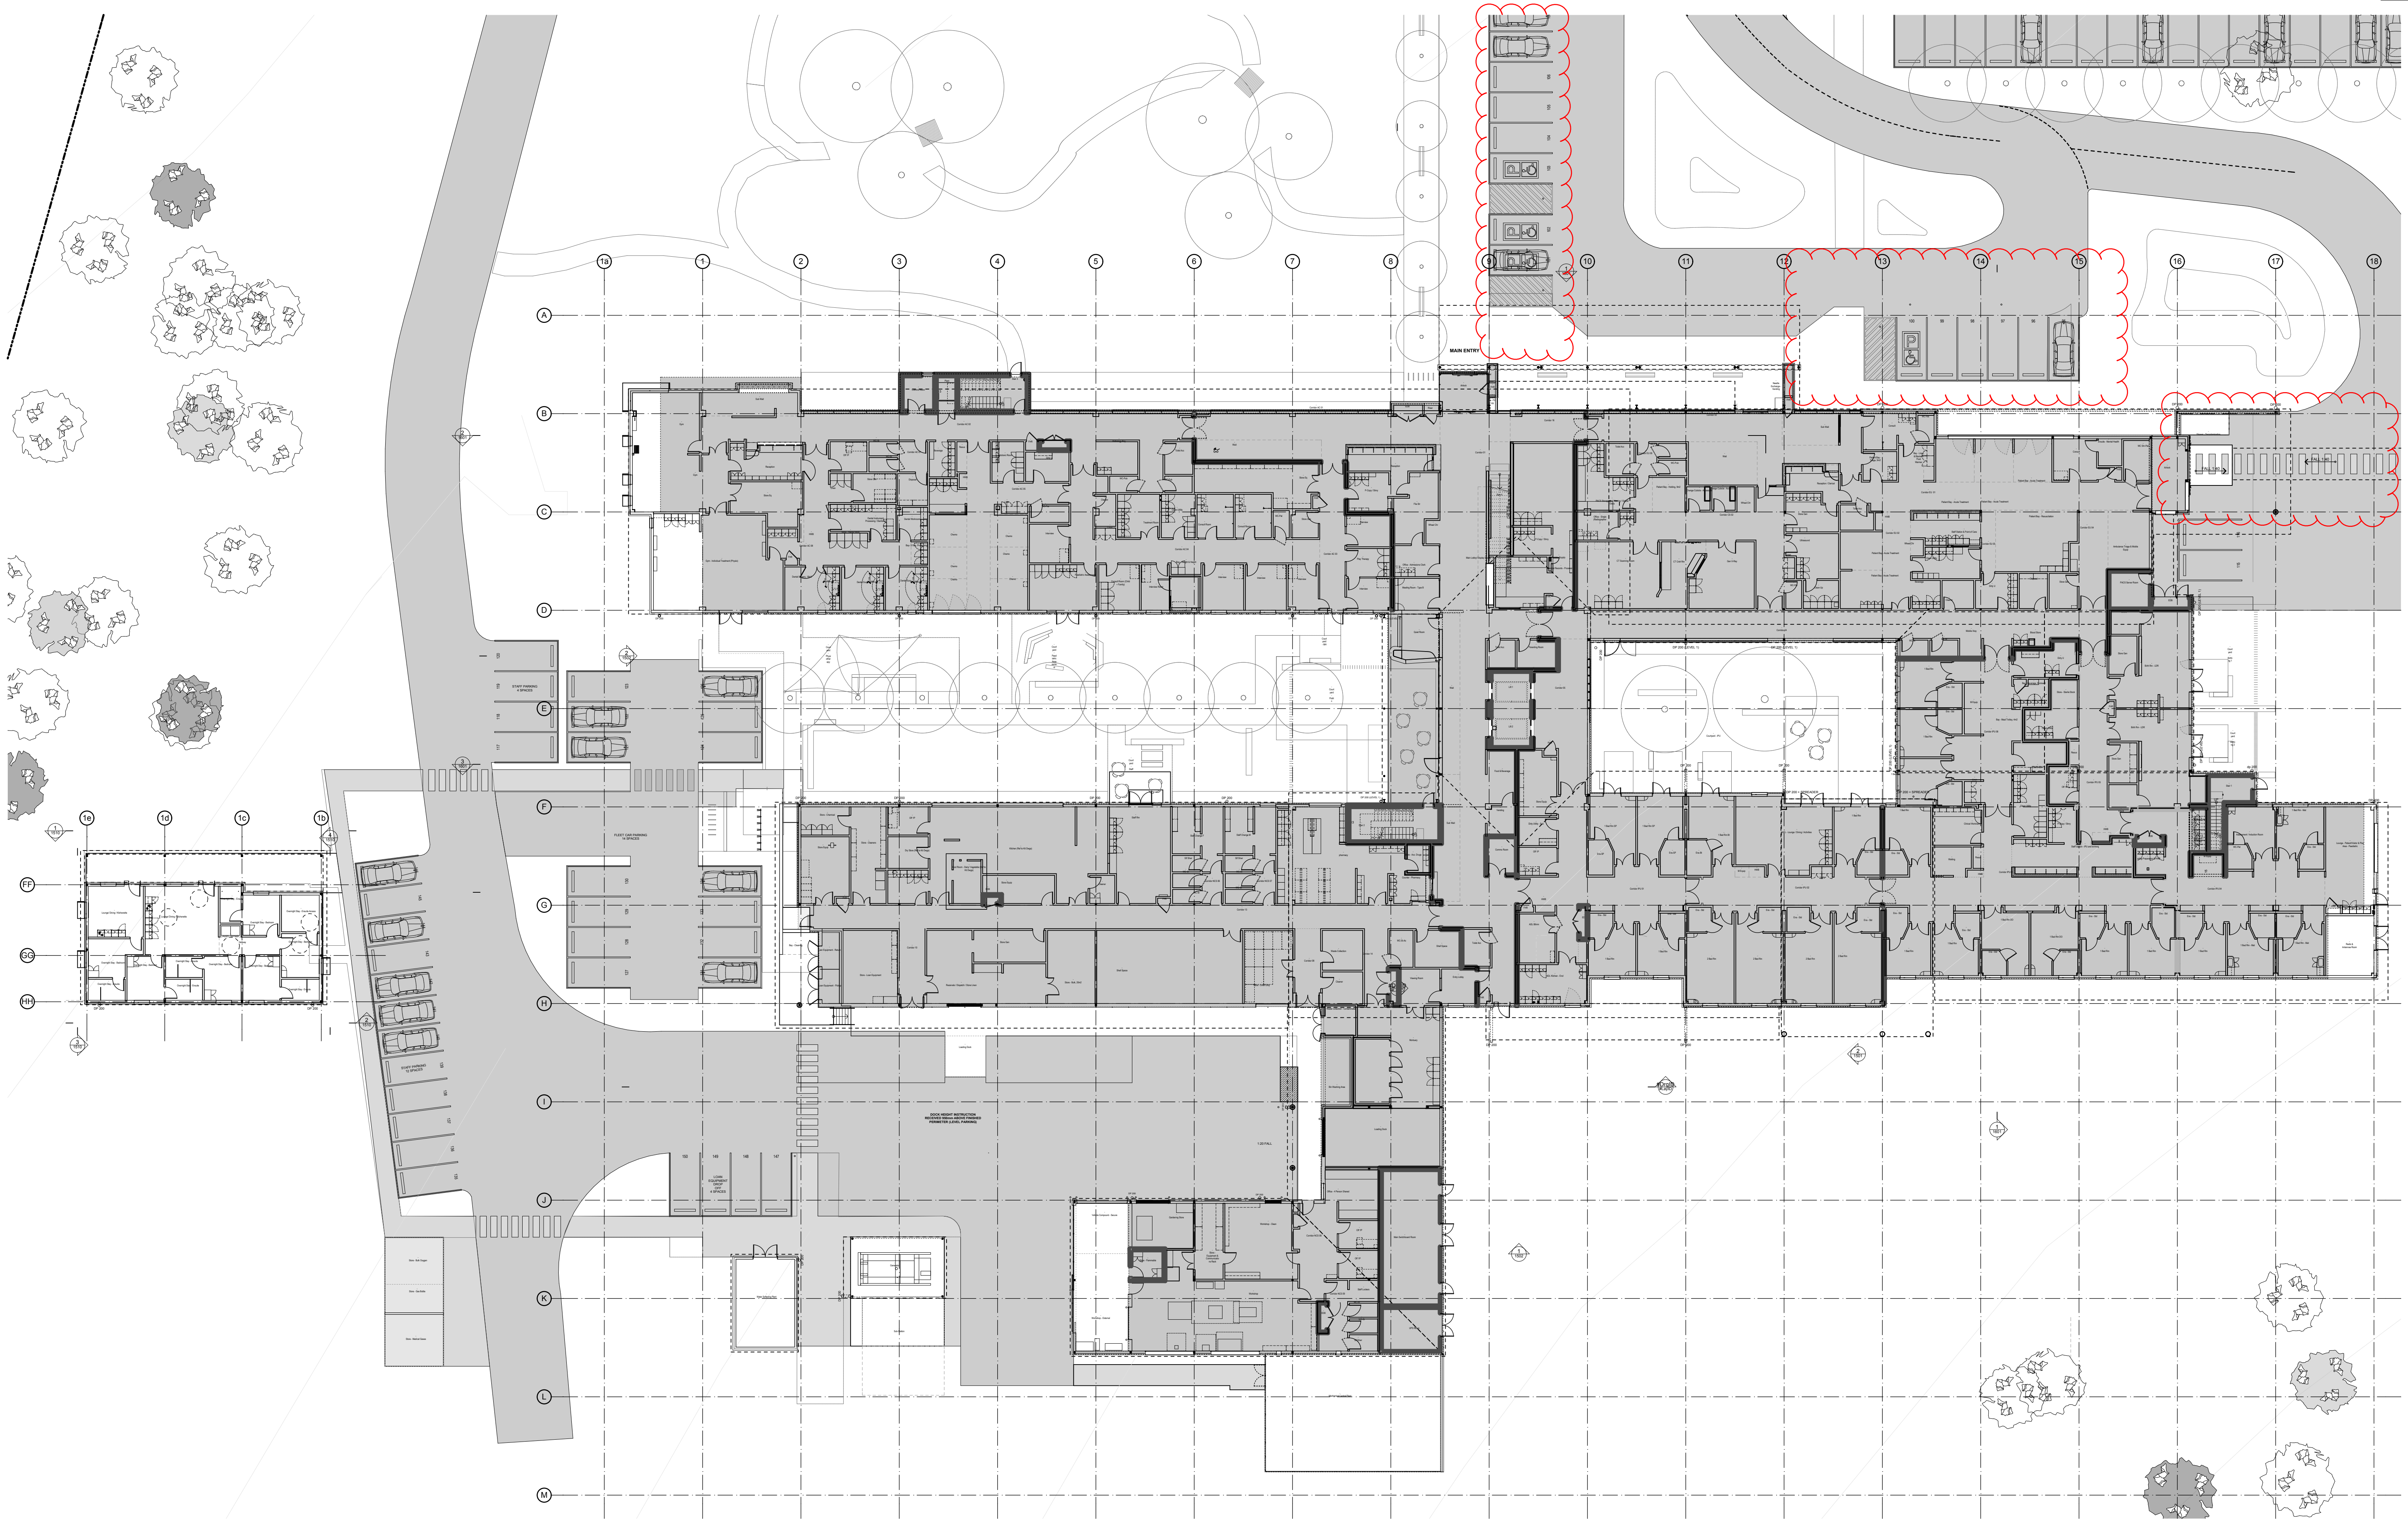

1 PLAN
GROUND FLOOR

1:250

SSD SUBMISSION

CLOUDS ADDED REVISED DESIGN DRAFT ISSUE FOR SSD SUBMISSION										JS GR AB/GD	CL CL CL	20.08.14 20.08.14 14.10.13																											
REV	DESCRIPTION OF CHANGE										DRAWN	CHECK	DATE	REV	DESCRIPTION OF CHANGE										DRAWN	CHECK	DATE												