


NOTE: ISSUED FOR DEVELOPMENT APPLICATION ONLY

TOWER		
FACADE CODE	LOCATION	DESCRIPTION
FT-1	NE TOWER VOLUME	FLUSH GLAZED CURTAIN WALL SYSTEM WITH SUNSHADES
FT-2	PRIMARY TOWER FACADE	FULL HEIGHT FLUSH GLAZED CURTAIN WALL SYSTEM WITH COLOURED SHADOW BOXES
FT-3	"V" FEATURE	FULL HEIGHT FLUSH GLAZED CURTAIN WALL SYSTEM
FT-4	RECESS	CURTAIN WALL SYSTEM WITH DARK GLAZING
FT-5	ROOFTOP PLANT	COMPOSITE METAL CLADDING AND METAL LOUVRES
LV-1	ROOFTOP PLANT	LOUVRES WITHIN FAC-2 GLAZING ZONE
MC-1	LIFT OVER-RUN	COMPOSITE METAL CLADDING
PODIUM		
FACADE CODE	LOCATION	DESCRIPTION
FT-6	SOUTHERN PODIUM VOLUME	FULL HEIGHT FLUSH GLAZING WITH EXPRESSED HORIZONTAL FRAMING
FT-7	SOUTHERN PODIUM ENDS	FULL HEIGHT FLUSH GLAZING
FT-8	NORTHERN PODIUM VOUME	COMPOSITE METAL CLADDING WITH VERTICAL GLAZING
FT-9	NORTH-EAST INFILL	COMPOSITE METAL CLADDING WITH METAL LOUVRES
FT-10A	PODIUM LEVEL	DARK COMPOSITE METAL CLADDING WITH METAL LOUVRES
FT-10B	PODIUM LEVEL	DARK STONE CLADDING
FT-11	LOBBY GLAZING	GLAZING IN STEEL MULLIONS
FT-12A	BASE OF NE TOWER VOLUME	COMPOSITE METAL CLADDING
FT-12B	LUGGAGE STORE	METAL CLADDING FEATURE WITH LIGHTING
LV-2	BASE OF MAIN TOWER VOLUME	METAL ARCHITECTURAL LOUVRES

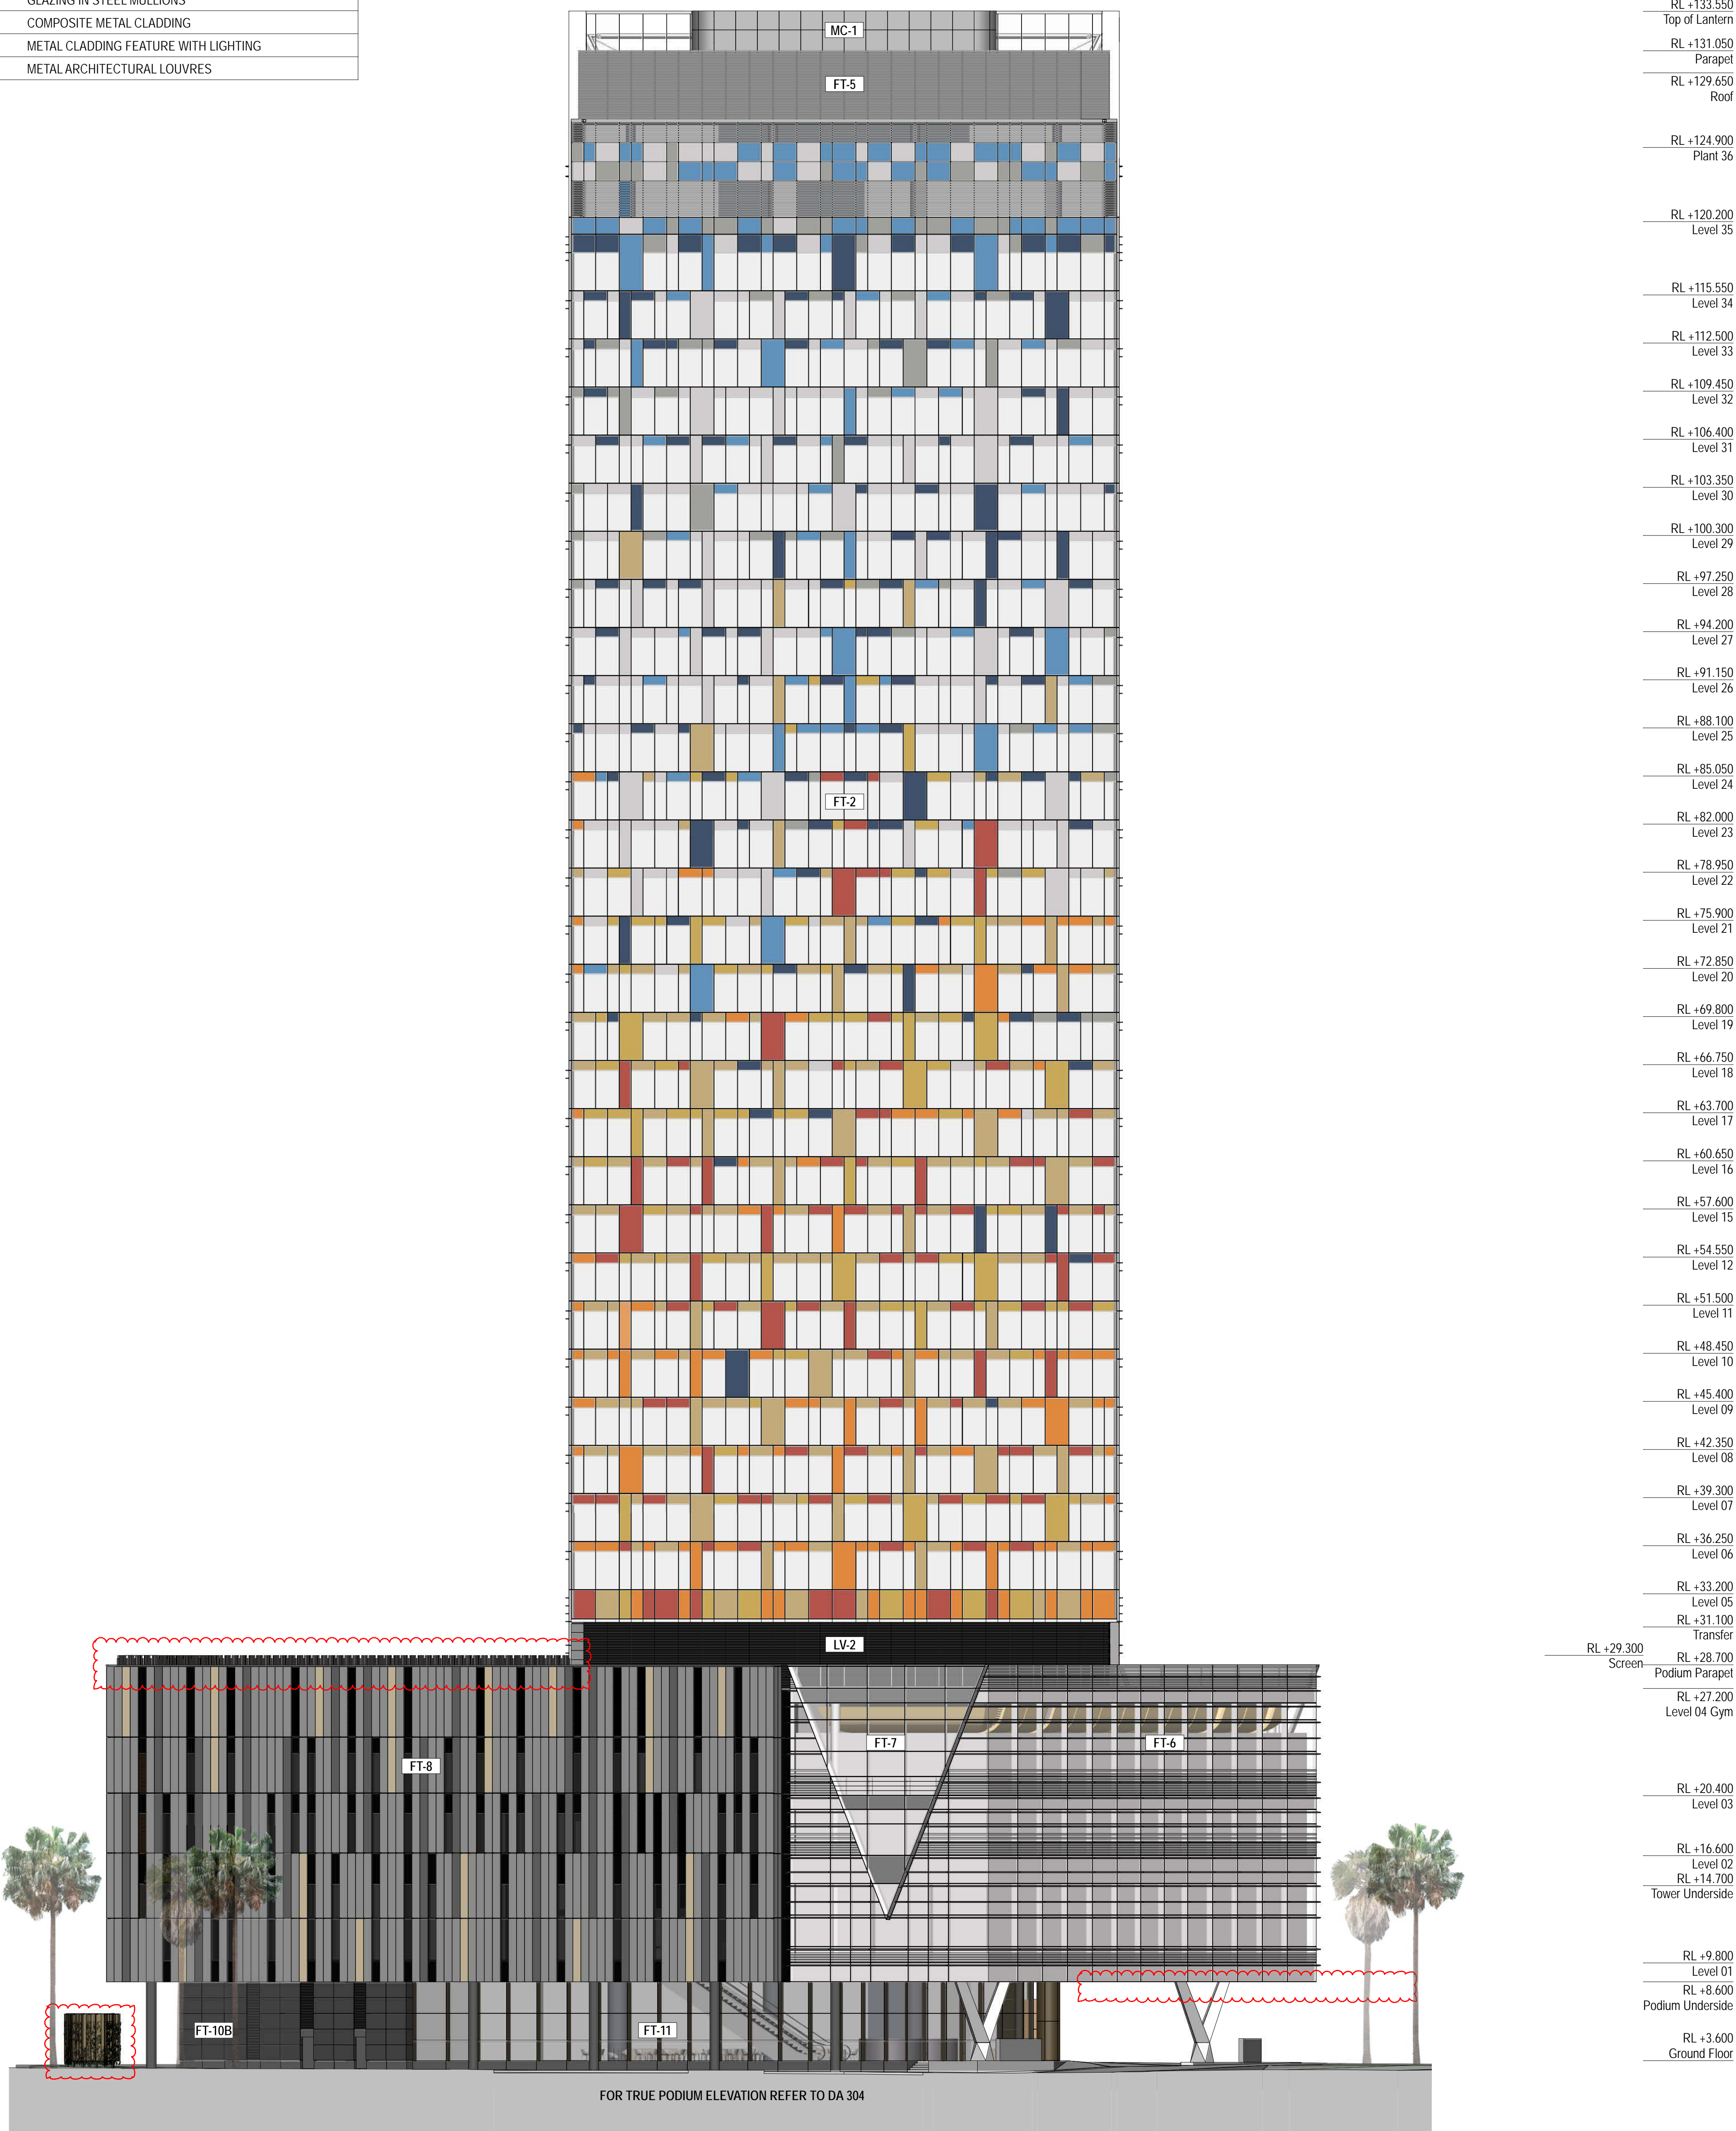

NOTE: ISSUED FOR DEVELOPMENT APPLICATION ONLY

TOWER		
FACADE CODE	LOCATION	DESCRIPTION
FT-1	NE TOWER VOLUME	FLUSH GLAZED CURTAIN WALL SYSTEM WITH SUNSHADES
FT-2	PRIMARY TOWER FACADE	FULL HEIGHT FLUSH GLAZED CURTAIN WALL SYSTEM WITH COLOURED SHADOW BOXES
FT-3	"V" FEATURE	FULL HEIGHT FLUSH GLAZED CURTAIN WALL SYSTEM
FT-4	RECESS	CURTAIN WALL SYSTEM WITH DARK GLAZING
FT-5	ROOFTOP PLANT	COMPOSITE METAL CLADDING AND METAL LOUVRES
LV-1	ROOFTOP PLANT	LOUVRES WITHIN FAC-2 GLAZING ZONE
MC-1	LIFT OVER-RUN	COMPOSITE METAL CLADDING
PODIUM		
FACADE CODE	LOCATION	DESCRIPTION
FT-6	SOUTHERN PODIUM VOLUME	FULL HEIGHT FLUSH GLAZING WITH EXPRESSED HORIZONTAL FRAMING
FT-7	SOUTHERN PODIUM ENDS	FULL HEIGHT FLUSH GLAZING
FT-8	NORTHERN PODIUM VOUME	COMPOSITE METAL CLADDING WITH VERTICAL GLAZING
FT-9	NORTH-EAST INFILL	COMPOSITE METAL CLADDING WITH METAL LOUVRES
FT-10A	PODIUM LEVEL	DARK COMPOSITE METAL CLADDING WITH METAL LOUVRES
FT-10B	PODIUM LEVEL	DARK STONE CLADDING
FT-11	LOBBY GLAZING	GLAZING IN STEEL MULLIONS
FT-12A	BASE OF NE TOWER VOLUME	COMPOSITE METAL CLADDING
FT-12B	LUGGAGE STORE	METAL CLADDING FEATURE WITH LIGHTING
LV-2	BASE OF MAIN TOWER VOLUME	METAL ARCHITECTURAL LOUVRES

