


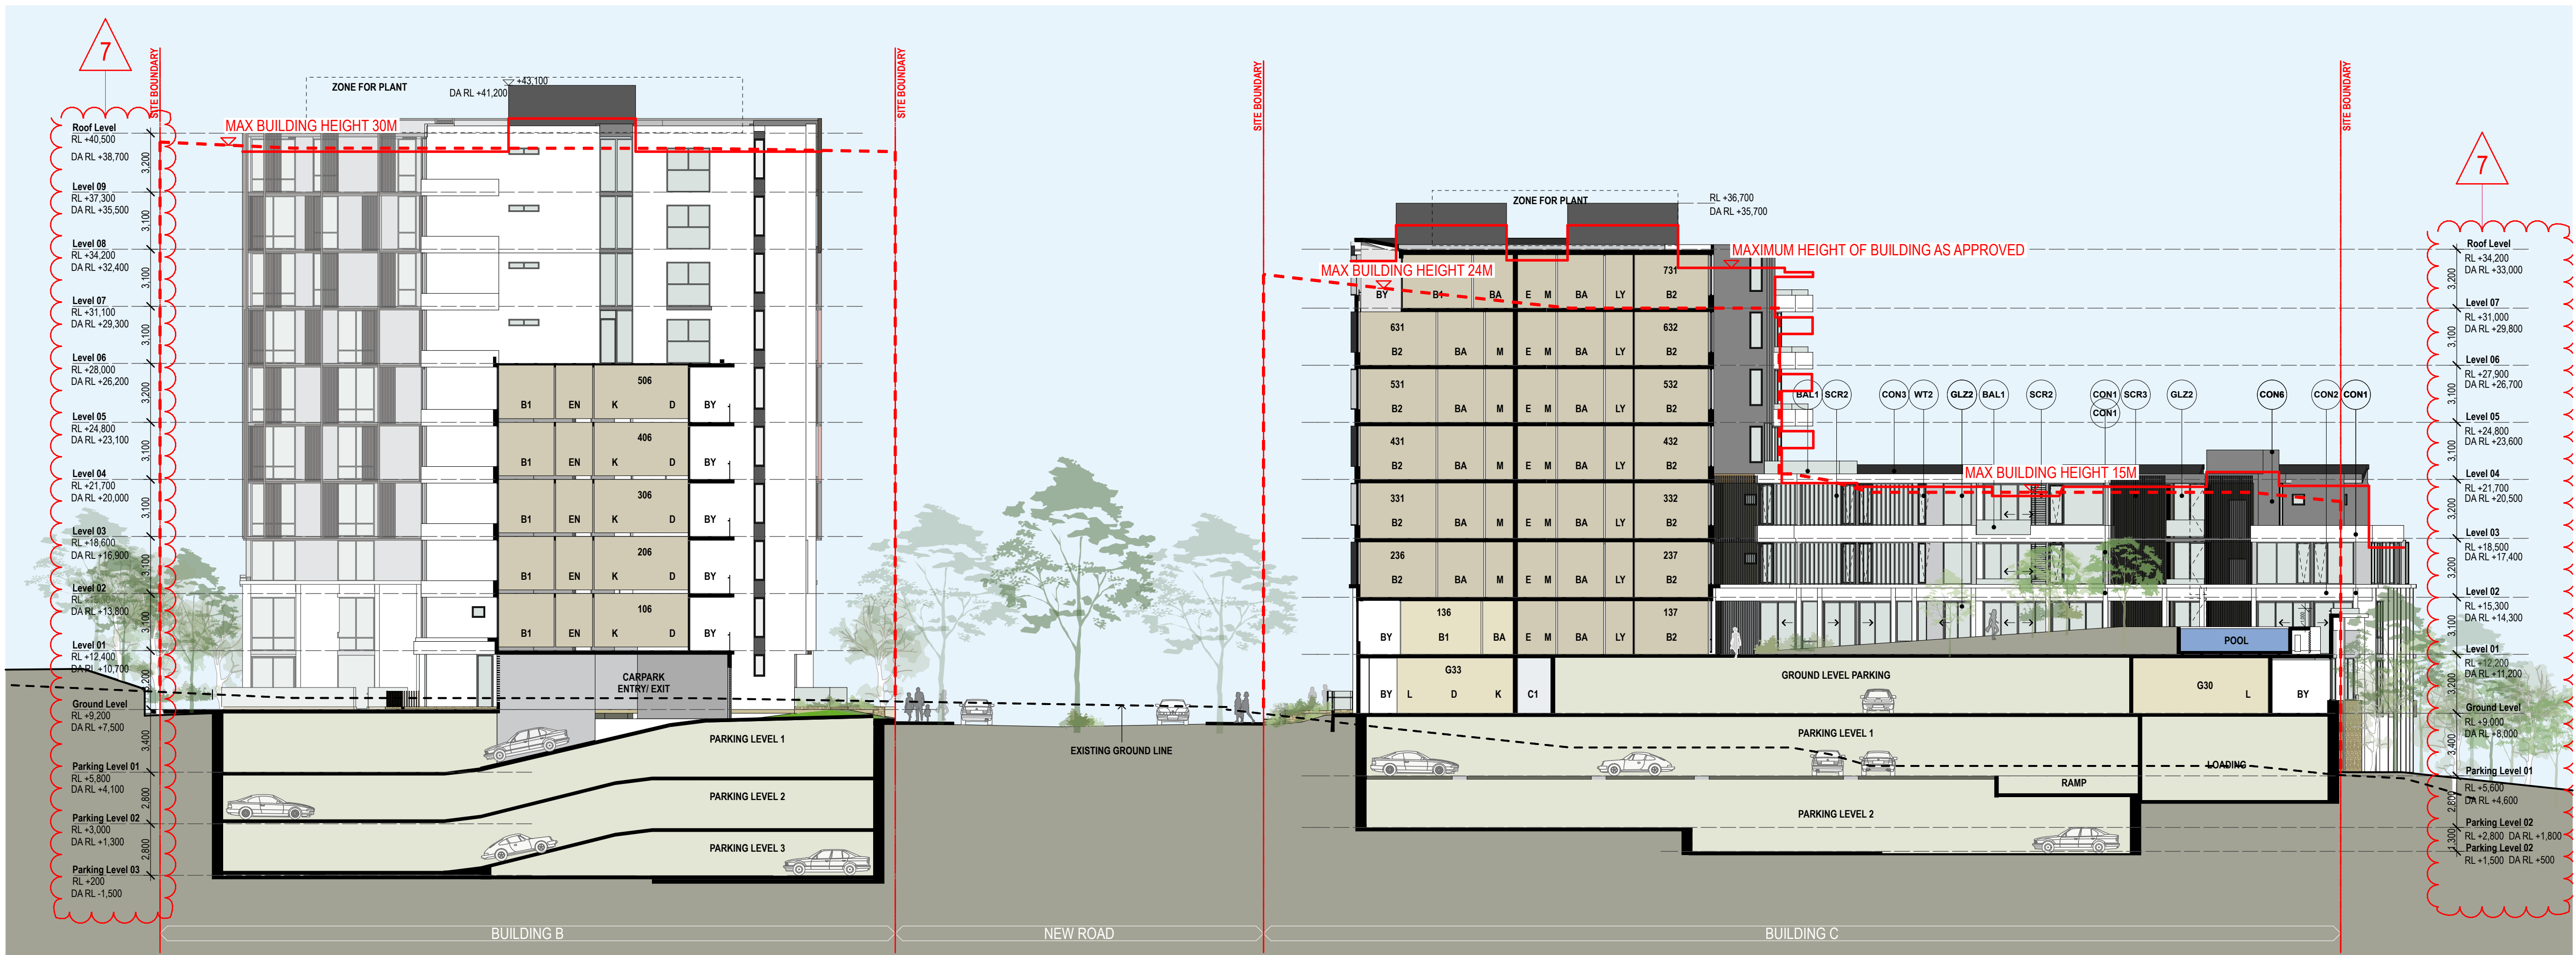

3 Section C 1:200

100 BENNELONG PARKWAY
SECTION 96 MODIFICATION

7. BUILDING HEIGHT ADJUSTED IN RELATION TO
WOOLACOTTS NEW ROAD LEVELS