


PREPARED BY  
CLIENT  
PLANNERS

Arcadia Landscape Architecture  
WESTERN SYDNEY PARKLANDS  
JBA


DATE 02.12.2014  
SCALE 1:250 @ A1  
ISSUE C

Copyright remains the property of Arcadia Landscape Architecture Pty Ltd. Use only figured dimensions. Any other required dimensions are to be referred to and supplied by the landscape architect. All discrepancies are to be referred to the project manager and Arcadia Landscape Architecture Pty Ltd prior to construction.  
Ensure compliance with the Building Code of Australia and all relevant Australian Standards and Authorities



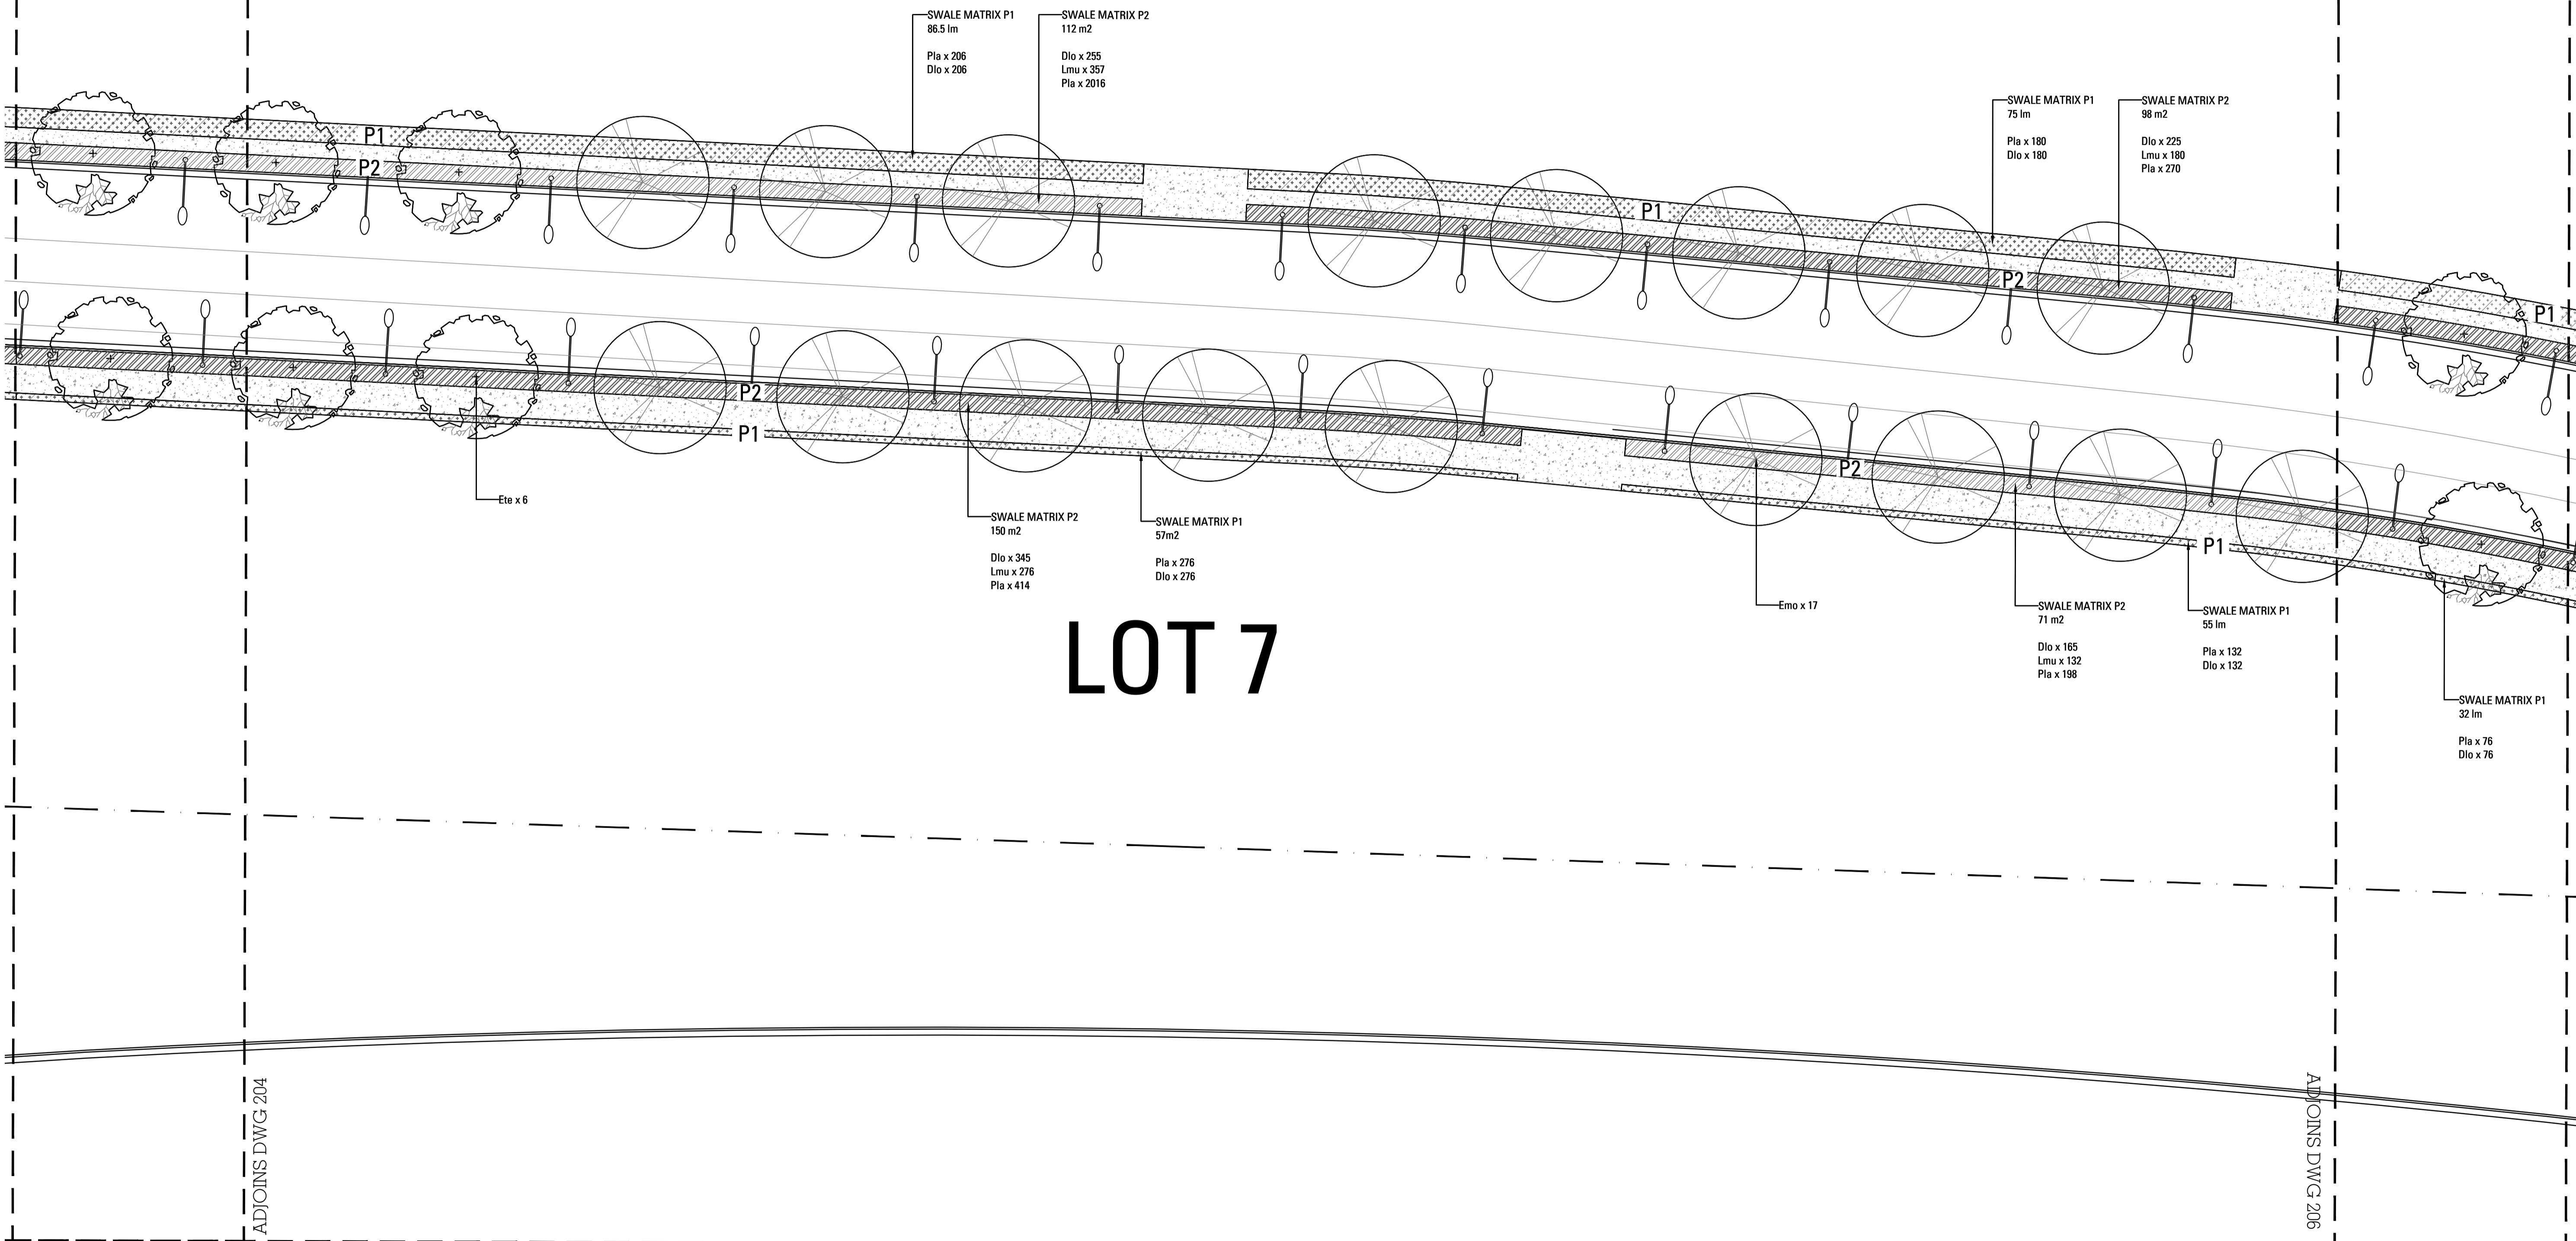

LOT 7

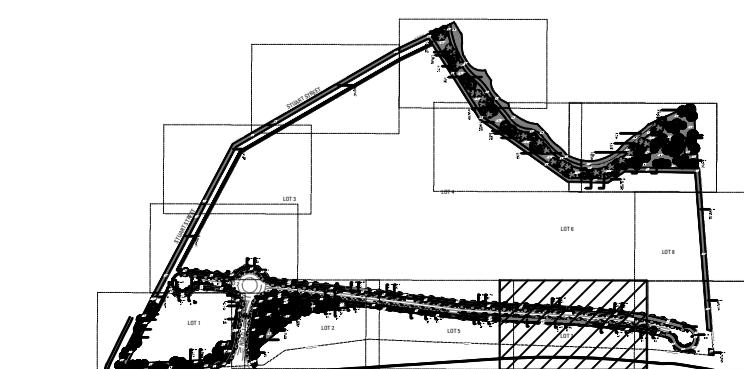

ADJOINS DWG 207

