
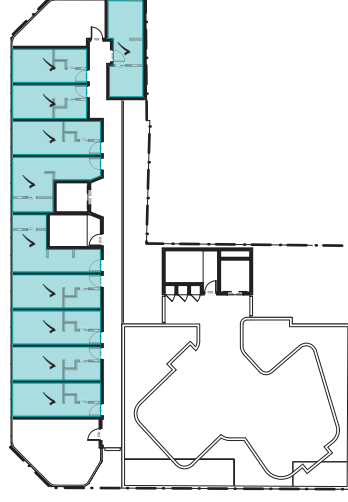


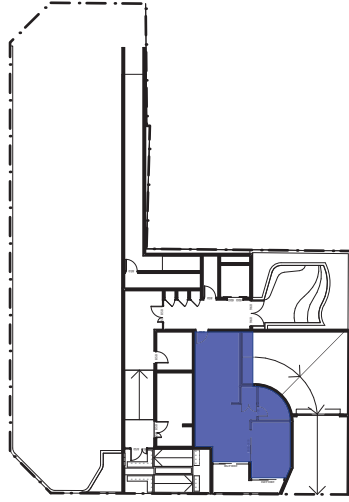

SOLAR ACCESS STUDY

☒ CROSS-VENTILATED


☐ NOT CROSS-VENTILATED

RESIDENTIAL

CROSS-VENTILATED: 8 (62%)
NOT CROSS-VENTILATED: 5 (38%)


STUDENT ACCOMMODATION

CROSS-VENTILATED: 40 (100%)
NOT CROSS-VENTILATED: 0 (0%)

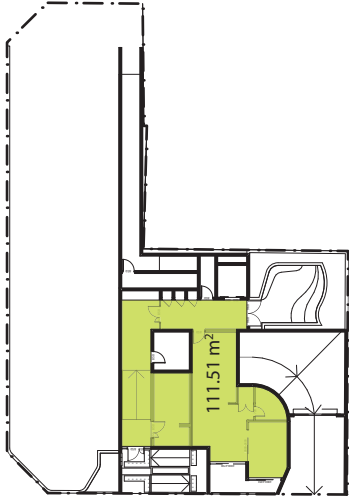

LOWER GROUND FLOOR
SCALE 1:400

RESIDENTIAL - 111.51 SQM
STUDENT ACCOMMODATION - nil

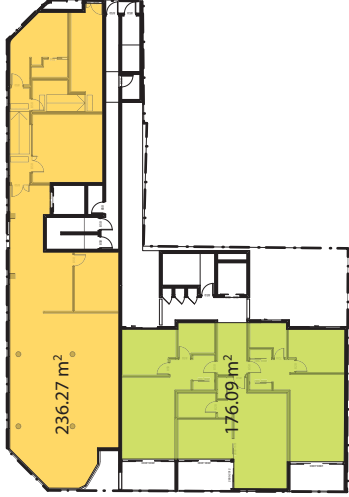

GROUND FLOOR
SCALE 1:400

RESIDENTIAL - 176.09 SQM
STUDENT ACCOMMODATION - 236.27 SQM




LEVEL 01
SCALE 1:400

RESIDENTIAL - 176.09 SQM
STUDENT ACCOMMODATION - 222.25 SQM




LEVEL 02
SCALE 1:400

RESIDENTIAL - 176.09 SQM
STUDENT ACCOMMODATION - 222.25 SQM

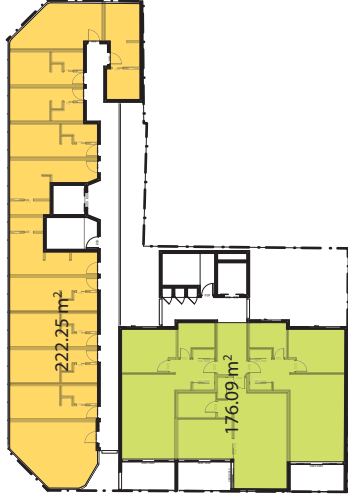

LEVEL 03
SCALE 1:400

RESIDENTIAL - 176.09 SQM
STUDENT ACCOMMODATION - 222.25 SQM

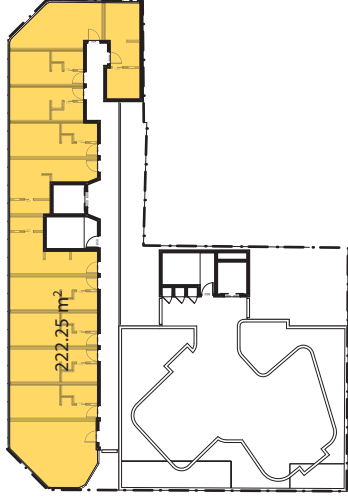

LEVEL 04
SCALE 1:400

RESIDENTIAL - nil
STUDENT ACCOMMODATION - 222.25 SQM

GFA CALCULATION


SITE AREA: 645.7 SQM
PERMISSIBLE FSR: 3:1
PERMISSIBLE GFA: 1937.1 SQM

RESIDENTIAL TOTAL: 815.87 SQM (1.26:1)
STUDENT ACCOMMODATION TOTAL: 1125.27 SQM (1.74:1)

TOTAL GFA: 1941.14 SQM
TOTAL FSR: 3.00:1

Issue	Date	Description

© COPYRIGHT
DO NOT SCALE DIMS. USE
AS SHOWN.
ARCHITECT
THESE DRAWINGS ARE
SUBJECT TO COPYRIGHT.

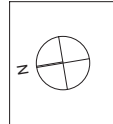










PROJECT
175-177 CLEVELAND ST
HIGH-QUALITY BUILDING PTY LTD
175-177 CLEVELAND ST
175-177 CLEVELAND ST

GFA CALCULATION
DA
A1150
24.13

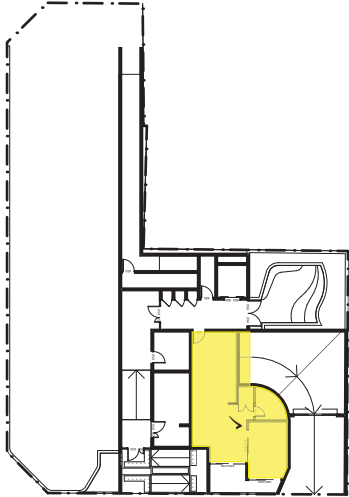

LOWER GROUND FLOOR
SCALE 1:400

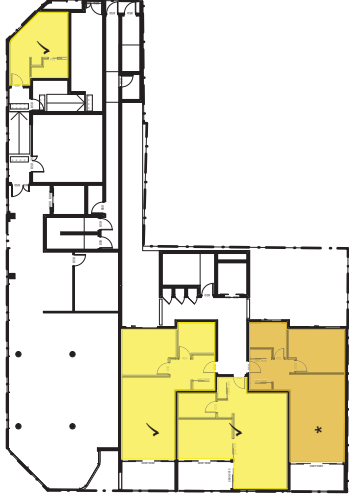

GROUND FLOOR
SCALE 1:400




LEVEL 01
SCALE 1:400



LEVEL 02
SCALE 1:400



LEVEL 03
SCALE 1:400

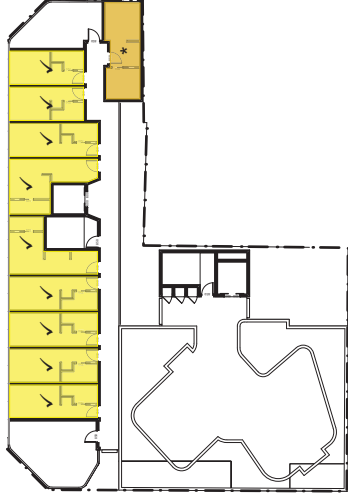

LEVEL 04
SCALE 1:400

SOLAR ACCESS STUDY

- ✓ ≥ 3H SOLAR ACCESS
- + 2H SOLAR ACCESS
- NO SOLAR ACCESS

RESIDENTIAL

SOLAR ACCESS ≥ 3H SOLAR ACCESS: 10 (77%)
LIMITED SOLAR ACCESS @ 2 HRS: 3 (23%)
NO SOLAR ACCESS: 0 (0%)


STUDENT ACCOMMODATION

SOLAR ACCESS ≥ 3H SOLAR ACCESS: 36 (90%)
LIMITED SOLAR ACCESS @ 2 HRS: 4 (10%)
NO SOLAR ACCESS: 0 (0%)

BASEMENT PLAN @ 1:200

Issue	Date	Description

© COPYRIGHT
DO NOT SCALE DIMS. USE
AS SHOWN.
ARCHITECT
THESE DRAWINGS ARE
SUBJECT TO COPYRIGHT.

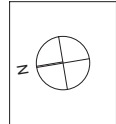

ACCESS
ACCESS SOLUTIONS








PROJECT
175-177 CLEVELAND ST
HIGH-QUALITY BUILDING PTY LTD
1/800
21/09/2014
DA

PROJECT NAME
SOLAR ACCESS
STUDY
DA
A1150


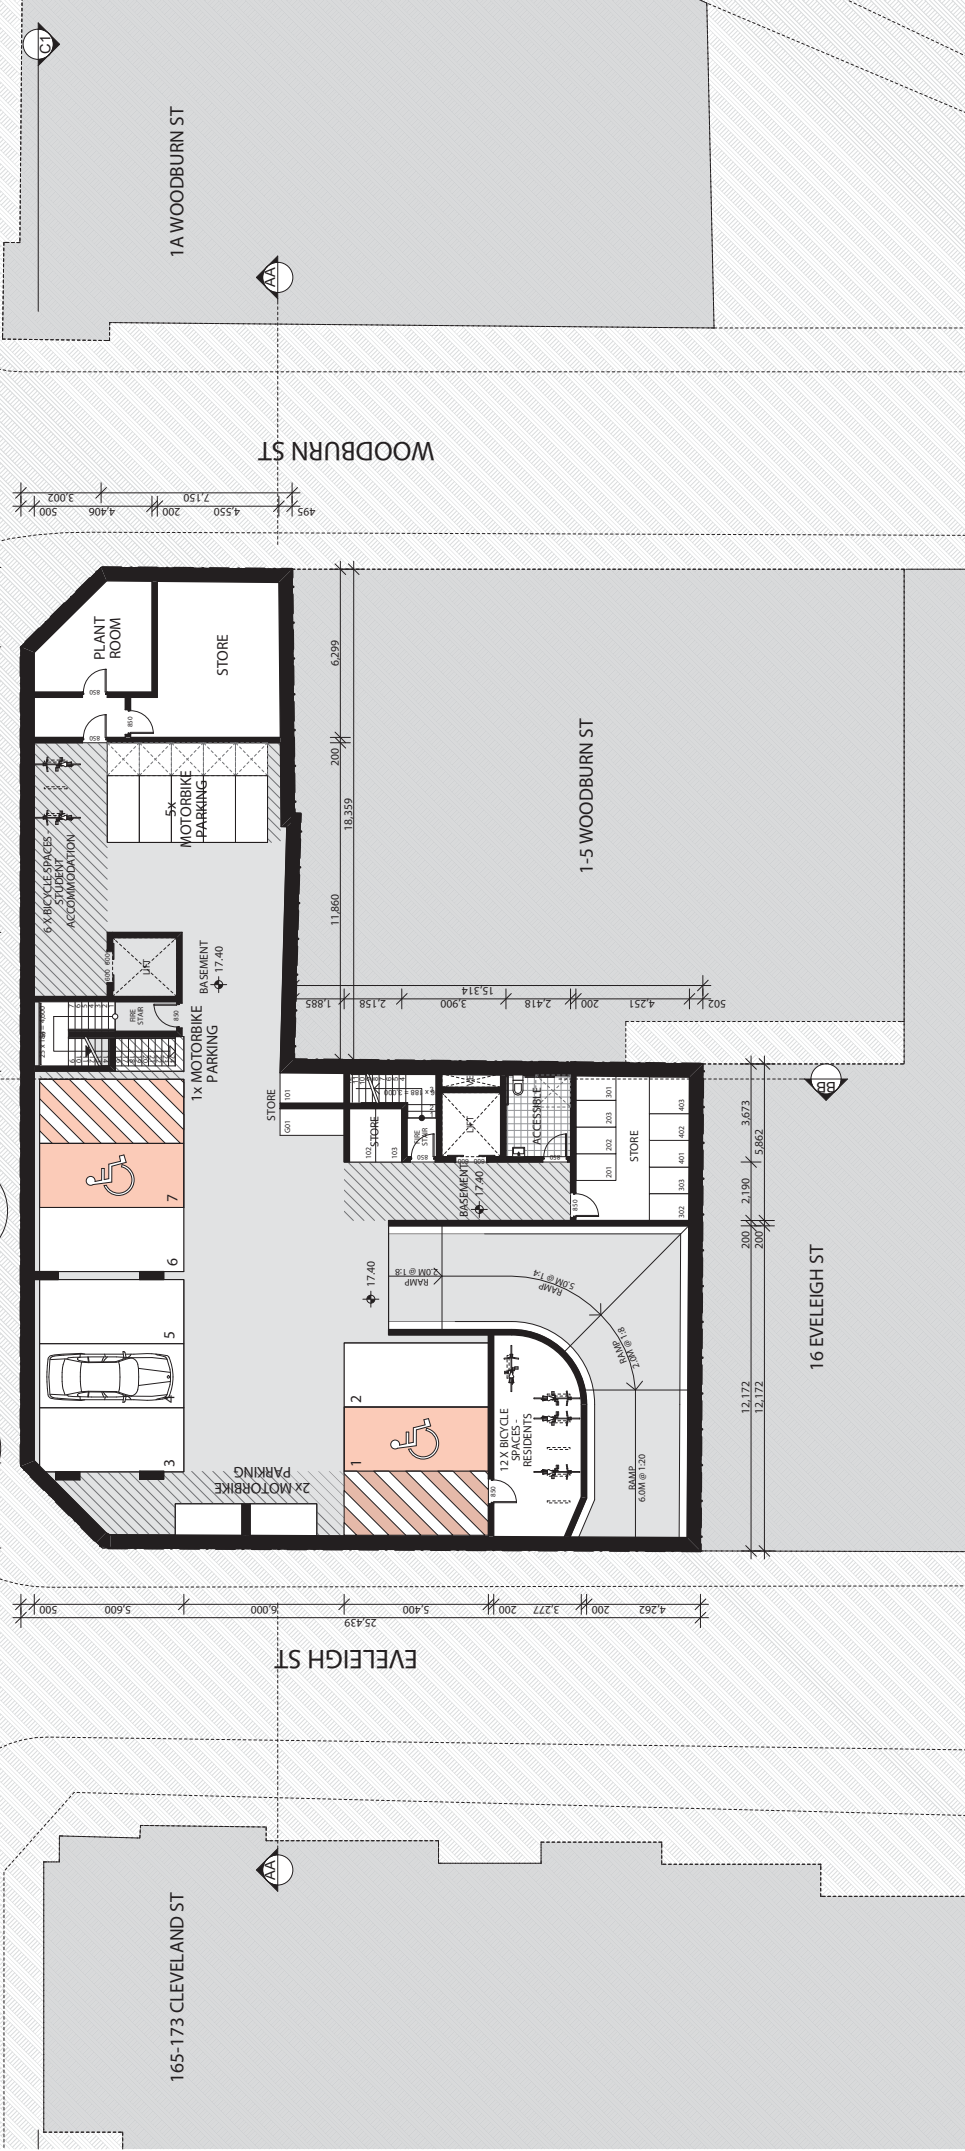


SCALE 1:200



FOR DA PURPOSES ONLY NOT FOR CONSTRUCTION	DA
---	----

Issue	Date	Description

© COPYRIGHT
DO NOT SCALE DIMS. USE
ANY DISCREPANCIES TO
ARCHITECTS
THESE DRAWINGS ARE
SUBJECT TO COPYRIGHT.

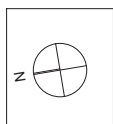

ACCESS	ACCESS SOLUTIONS
HERITAGE	GHANIM HERITAGE

LANDSCAPE	LANDSCAPE ARCHITECT






PROJECT	PROJECT




BASEMENT PLAN @ 1:200

