


WELLINGTON STREET
SHADOW ANALYSIS MAY 21

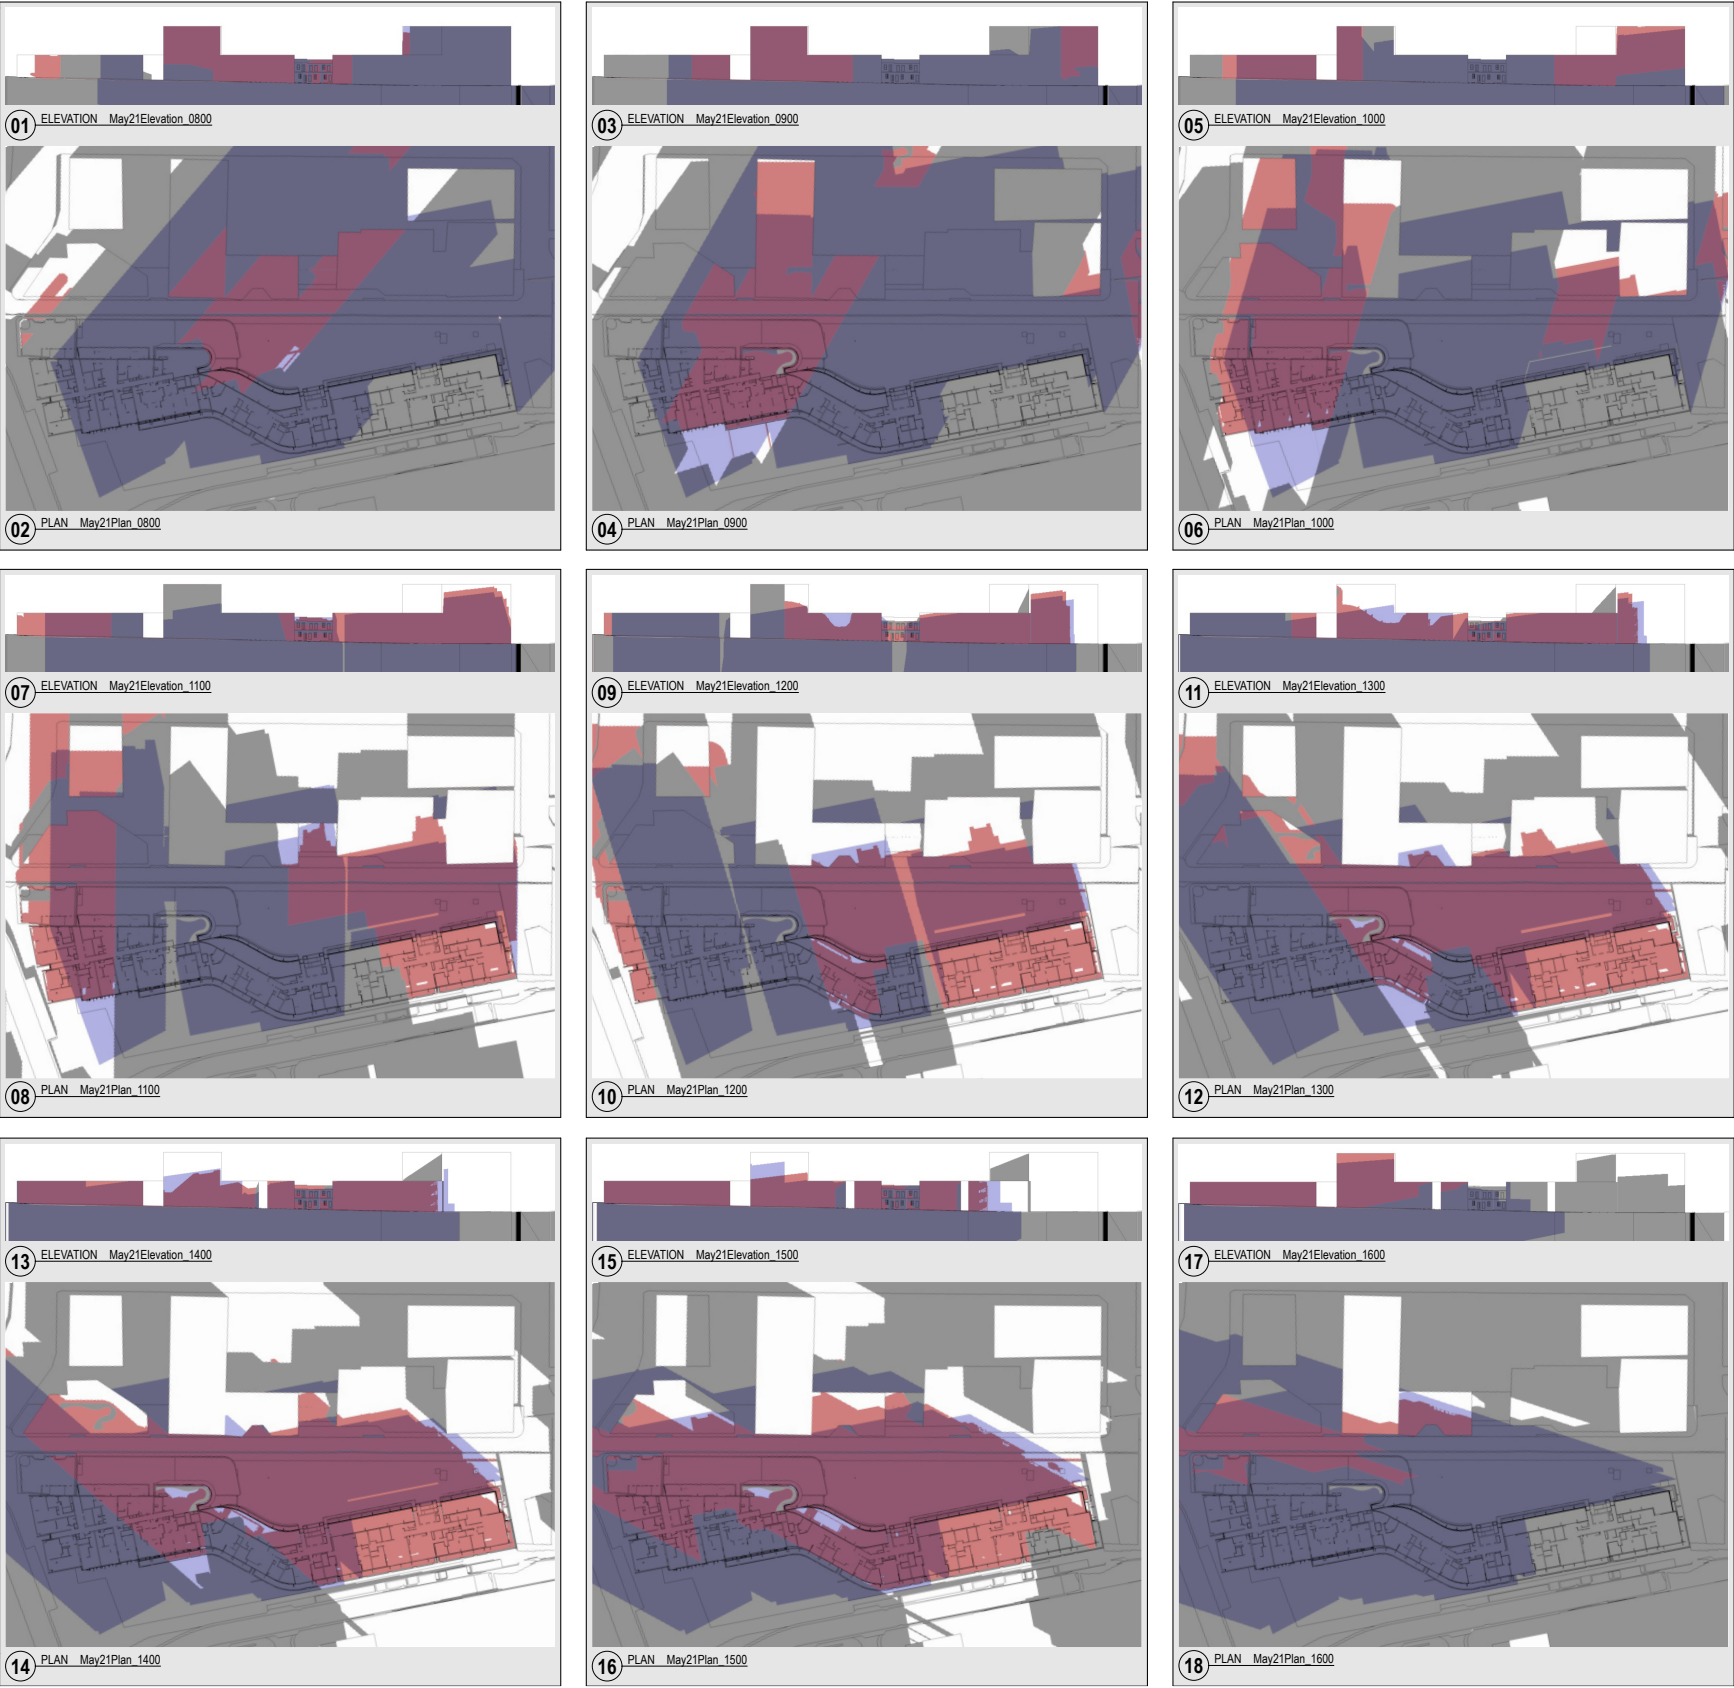

WELLINGTON STREET
SHADOW ANALYSIS JUNE 21

