


WELLINGTON STREET
SHADOW ANALYSIS MARCH 21

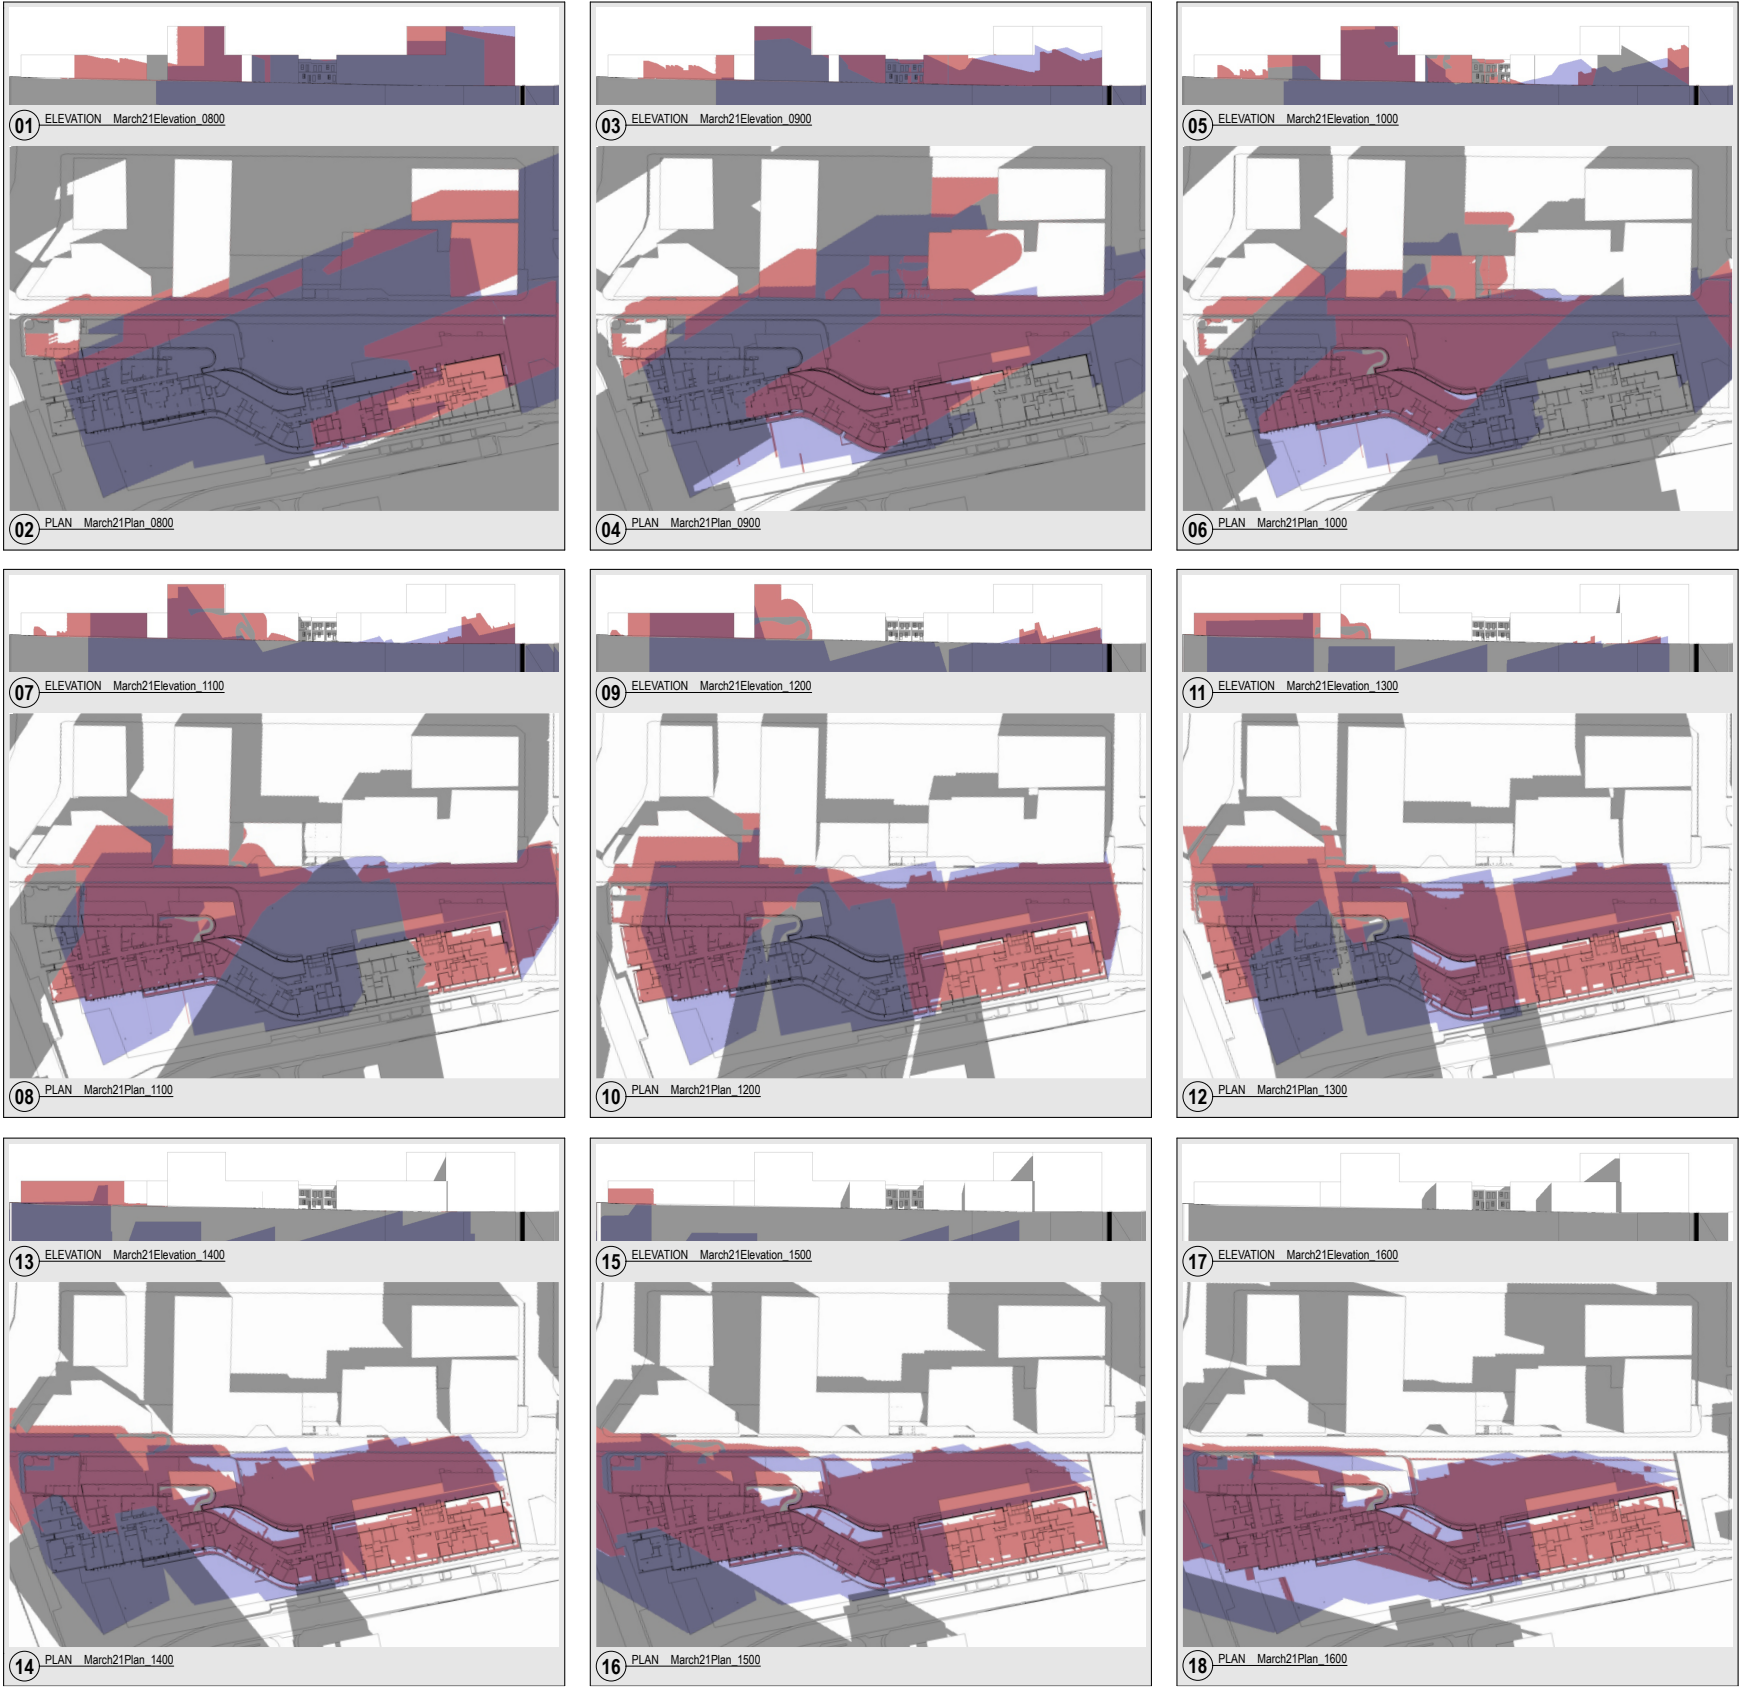

WELLINGTON STREET
SHADOW ANALYSIS APRIL 21

