


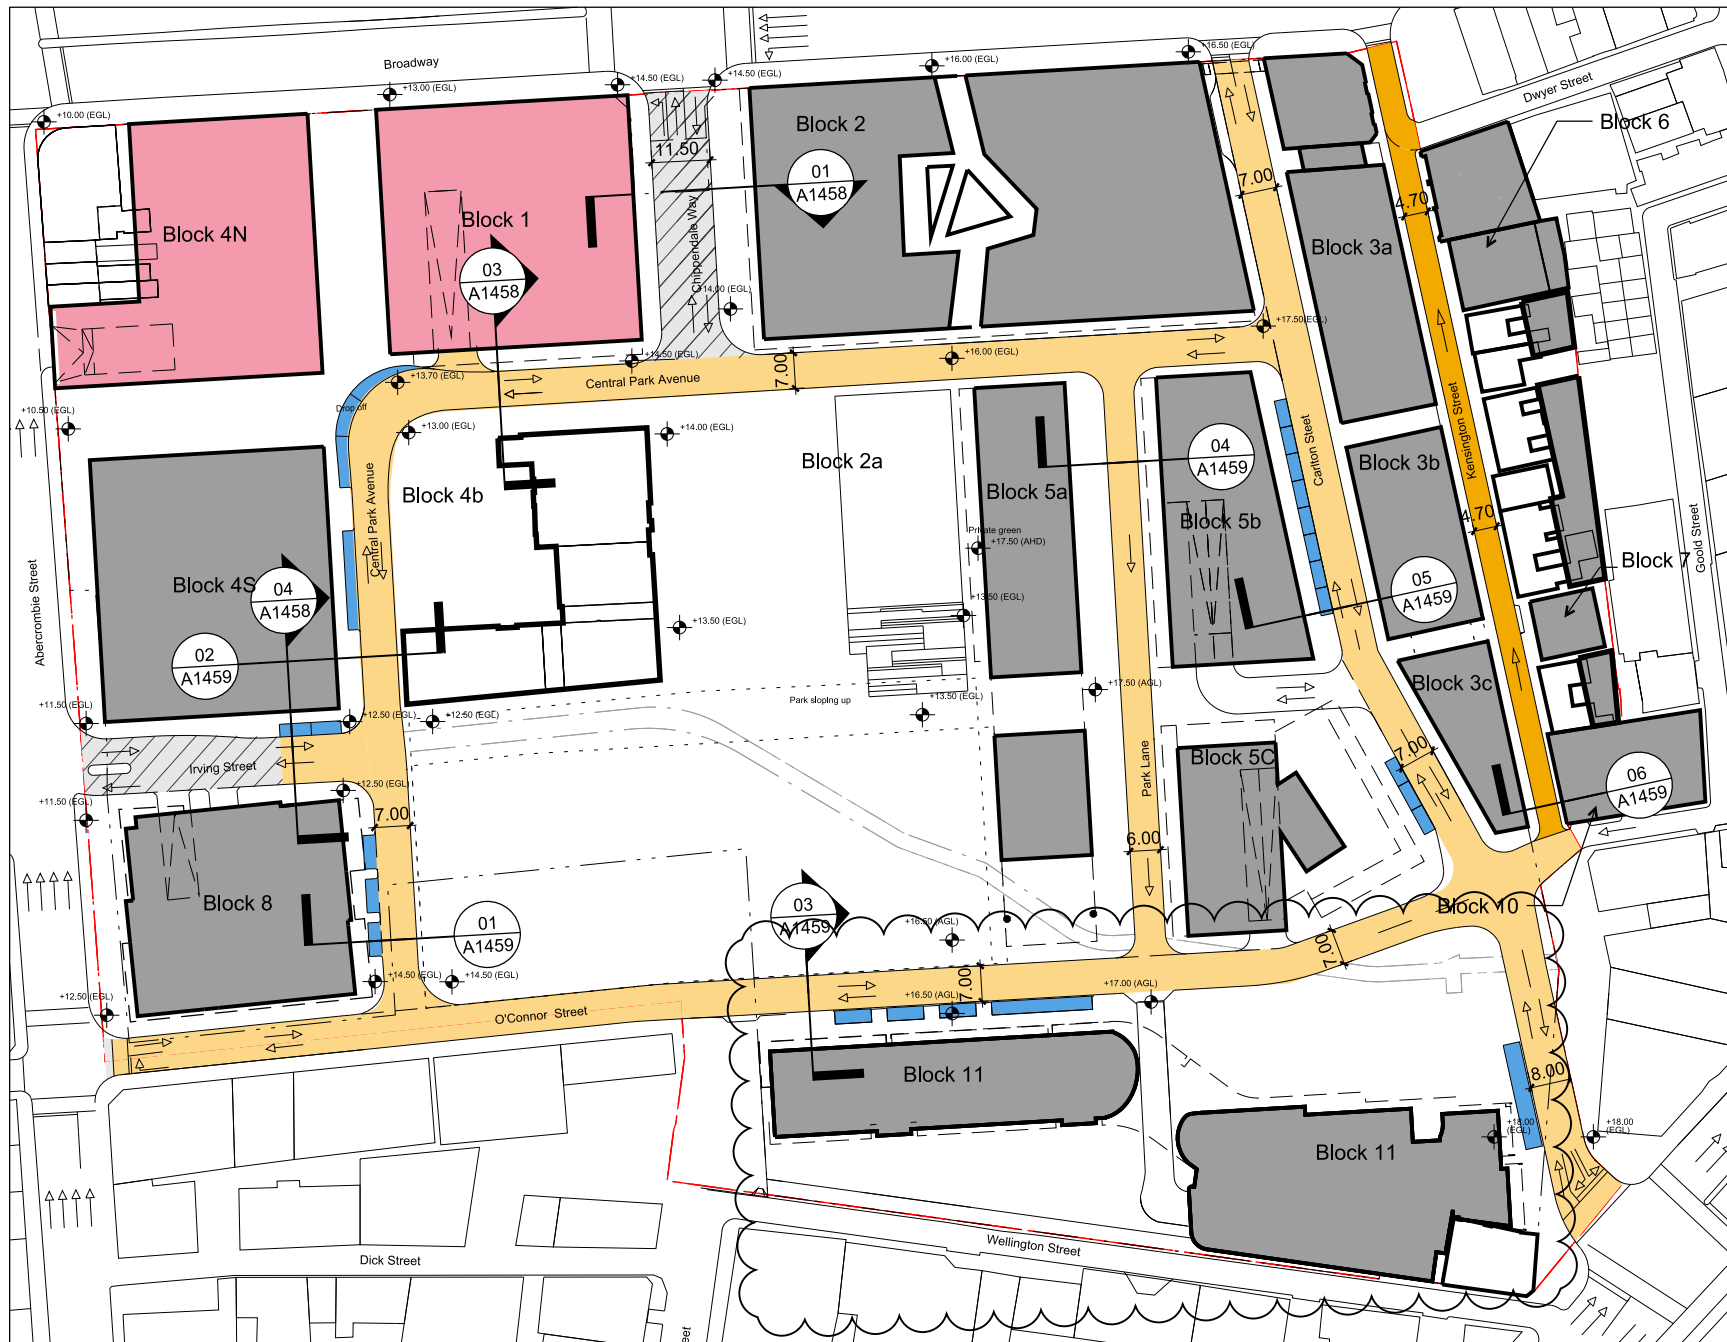

- General Notes
1. Do not scale drawings. Dimensions govern.
 2. All dimensions are in meters unless noted otherwise.
 3. All dimensions shall be verified on site before proceeding work.
 4. Foster + Partners shall be notified in writing of any discrepancies.

10	19/12/12	STSW Amendments (MOD 8)	RP
09	19/12/12	STSW Amendments (MOD 8)	RP
08	16/10/08	Submission DoP	
07	15/10/08	Submission DoP	
06	14/10/08	Submission DoP	
05	27/05/08	Submission amended DoP	
04	15/05/08	Submission DoP	

15	12/08/15	STSW Amendments (MOD 11) Rev	RP
14	28/11/12	STSW Amendments (MOD 11)	RP
13	10/11/14	STSW Amendments (MOD 10)	RP
12	23/01/14	STSW Amendments (MOD 9)	RP
11	24/01/13	MP05_0171 STSW MOD 8 Clarifications	ML

Rev.	Date	Reason For Issue	By
------	------	------------------	----



Notes

	Minor Streets, Low Traffic, 6m Wide
	Minor Streets, Low Traffic, < 6m
	Streets 7-8m Wide
	Streets 8-15m Wide
	Parking lots
	Site boundary
	Development boundary

FRASERS PROPERTY

Project Frasers Broadway
20 - 102 Broadway Sydney NSW 2000

Client Frasers Broadway
L11, 488 Kent Street Sydney NSW 2000
T: 02 8823 8800 F: 02 8823 8801

Foster + Partners

Riverside, 22 Hester Road
London SW11 4AN
T +44 (0)20 7738 0455
F +44 (0)20 7738 1107

Title
Concept Plan
Road Width

Project No	Scale @ A3	Date	Drawn By
1645	1:1000	19/03/08	
Number	Revision		
A-1258	15		