


WELLINGTON STREET
SHADOW ANALYSIS NOVEMBER 21

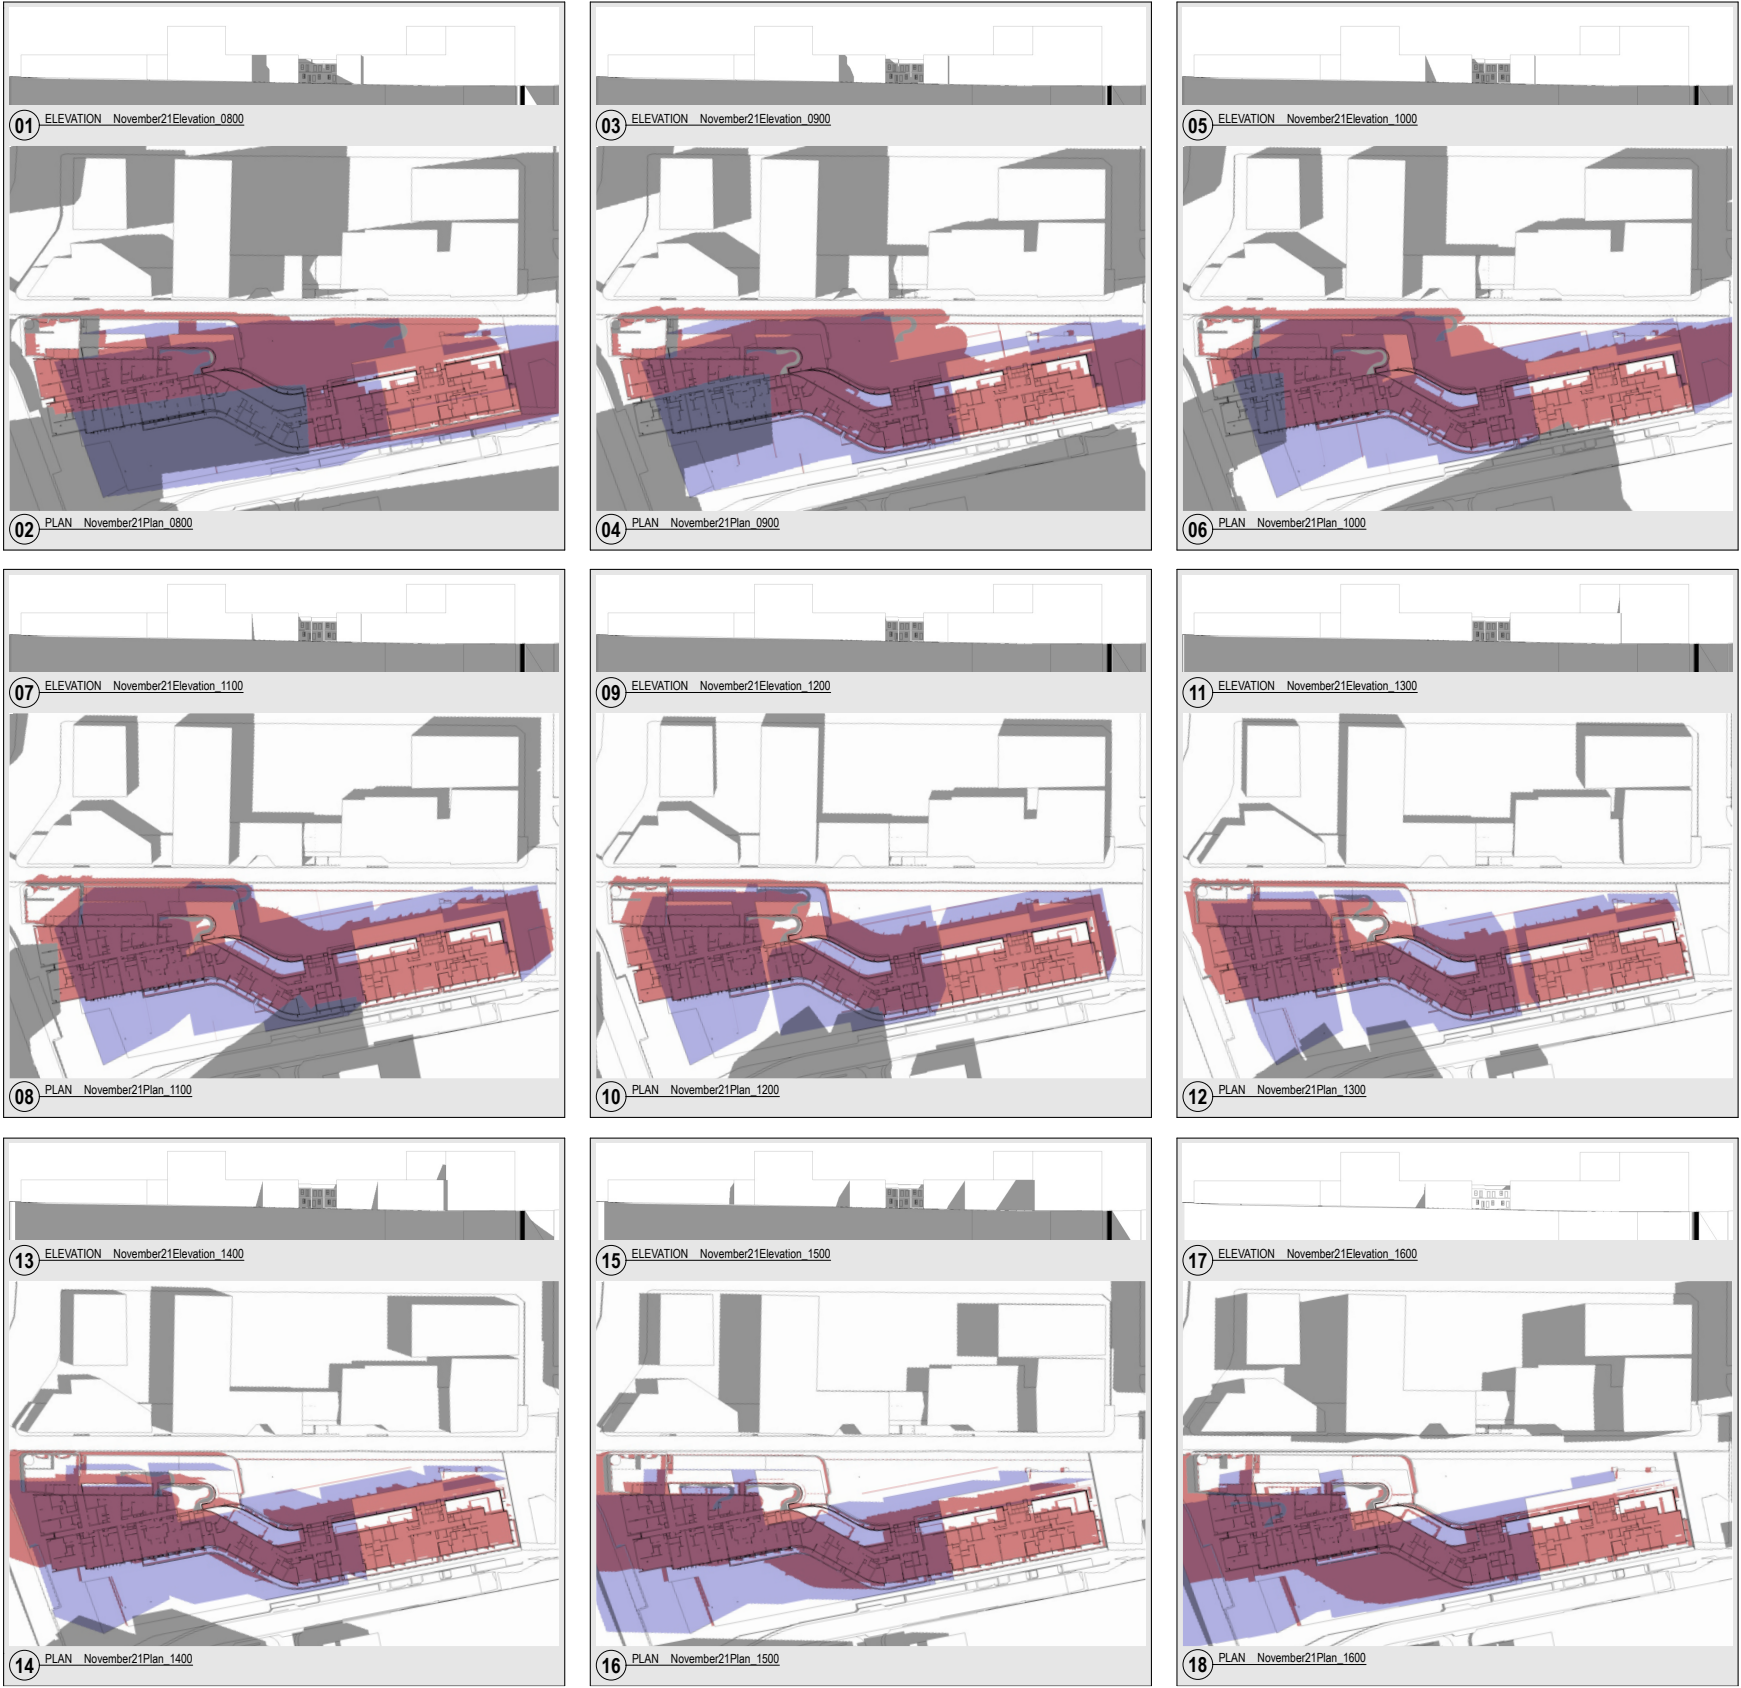

WELLINGTON STREET
SHADOW ANALYSIS DECEMBER 21

