



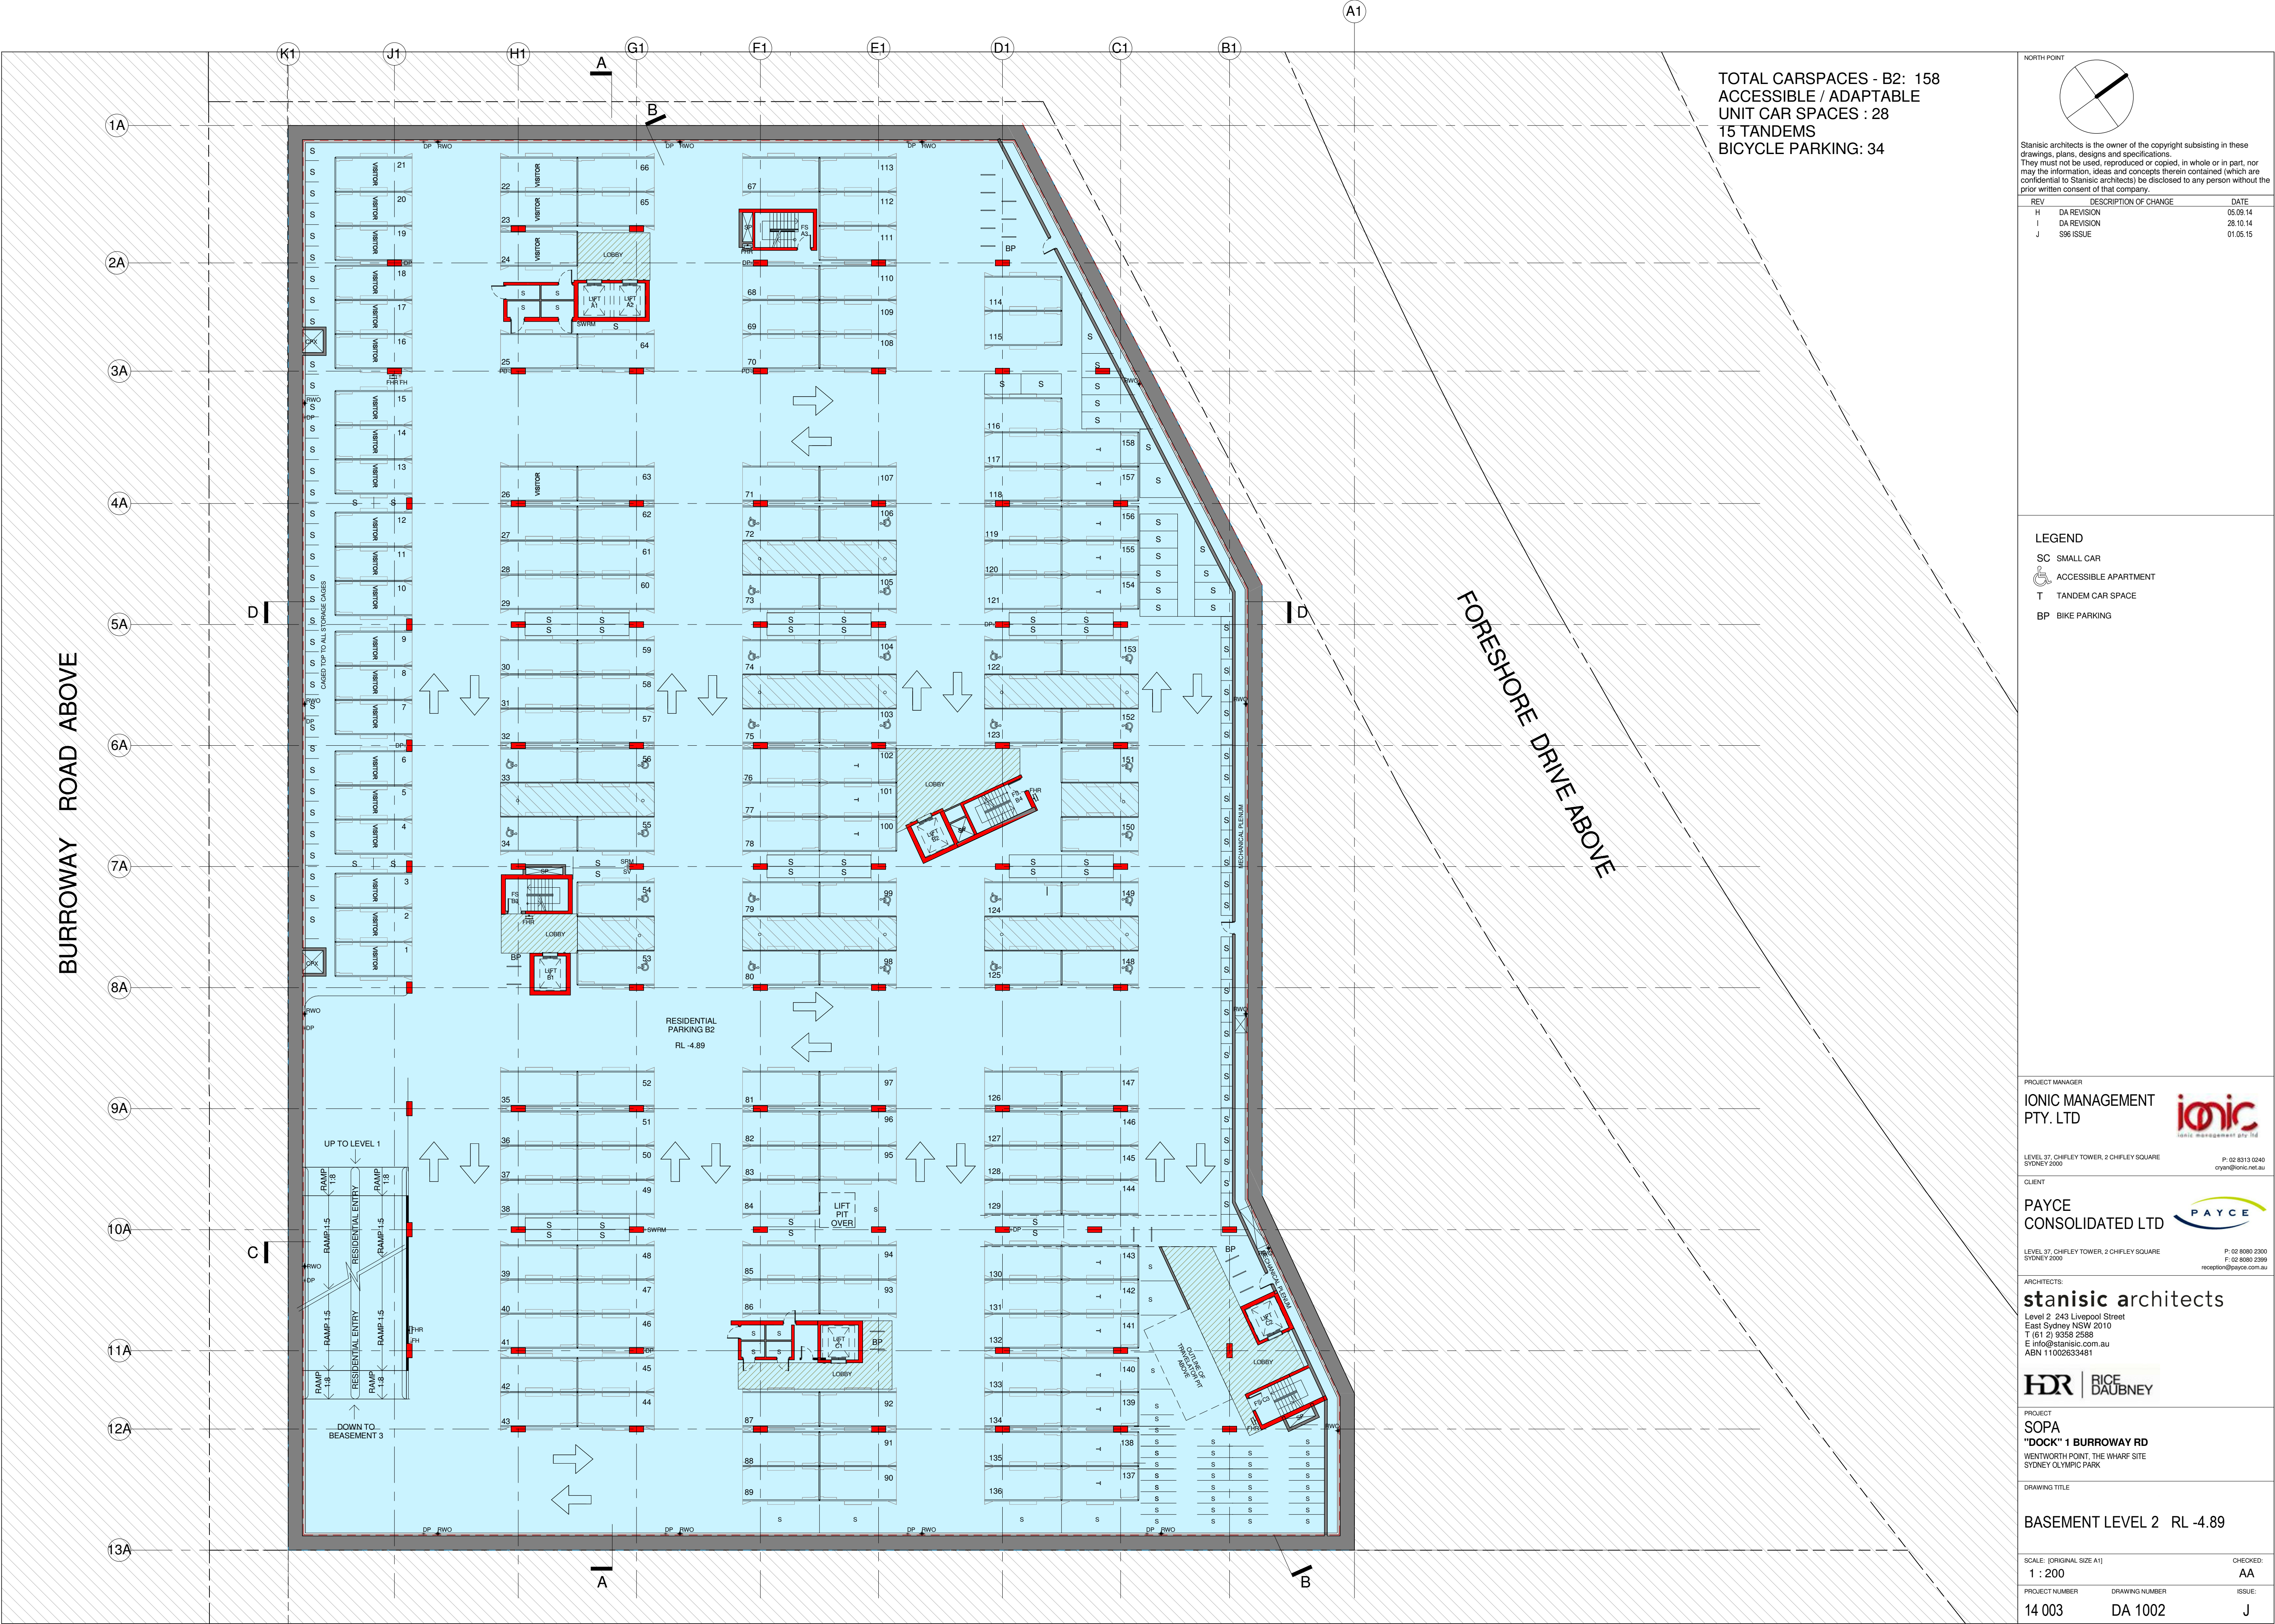

TOTAL CARSPACES - B2: 158
ACCESSIBLE / ADAPTABLE
UNIT CAR SPACES : 28
15 TANDEM
BICYCLE PARKING: 34

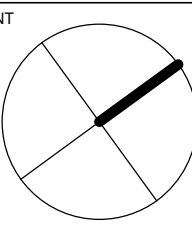

Stanisic architects is the owner of the copyright subsisting in these drawings, plans, designs and specifications. They must not be used, reproduced or copied, in whole or in part, nor may the information, ideas and concepts therein contained (which are confidential to Stanisic architects) be disclosed to any person without the prior written consent of that company.

REV	DESCRIPTION OF CHANGE	DATE
H	DA REVISION	05.09.14
I	DA REVISION	28.10.14
J	S96 ISSUE	01.05.15

- LEGEND
- SC SMALL CAR
 - ACCESSIBLE APARTMENT
 - T TANDEM CAR SPACE
 - BP BIKE PARKING

PROJECT MANAGER
IONIC MANAGEMENT PTY. LTD
Level 37, CHIFLEY TOWER, 2 CHIFLEY SQUARE
SYDNEY 2000
P: 02 8313 0340
cyan@ionic.net.au



CLIENT
PAYCE CONSOLIDATED LTD
Level 37, CHIFLEY TOWER, 2 CHIFLEY SQUARE
SYDNEY 2000
P: 02 8080 2300
F: 02 8080 2399
reception@payce.com.au



ARCHITECTS:
stanisic architects
Level 2 243 Liverpool Street
East Sydney NSW 2010
T: (61 2) 9358 2588
E: info@stanisic.com.au
ABN 11 002633481



PROJECT
**SOPA
"DOCK" 1 BURROWAY RD**
WENTWORTH POINT, THE WHARF SITE
SYDNEY OLYMPIC PARK

DRAWING TITLE
BASEMENT LEVEL 2 RL -4.89

SCALE: (ORIGINAL SIZE A1) 1 : 200	CHECKED: AA
PROJECT NUMBER 14 003	DRAWING NUMBER DA 1002
	ISSUE: J