


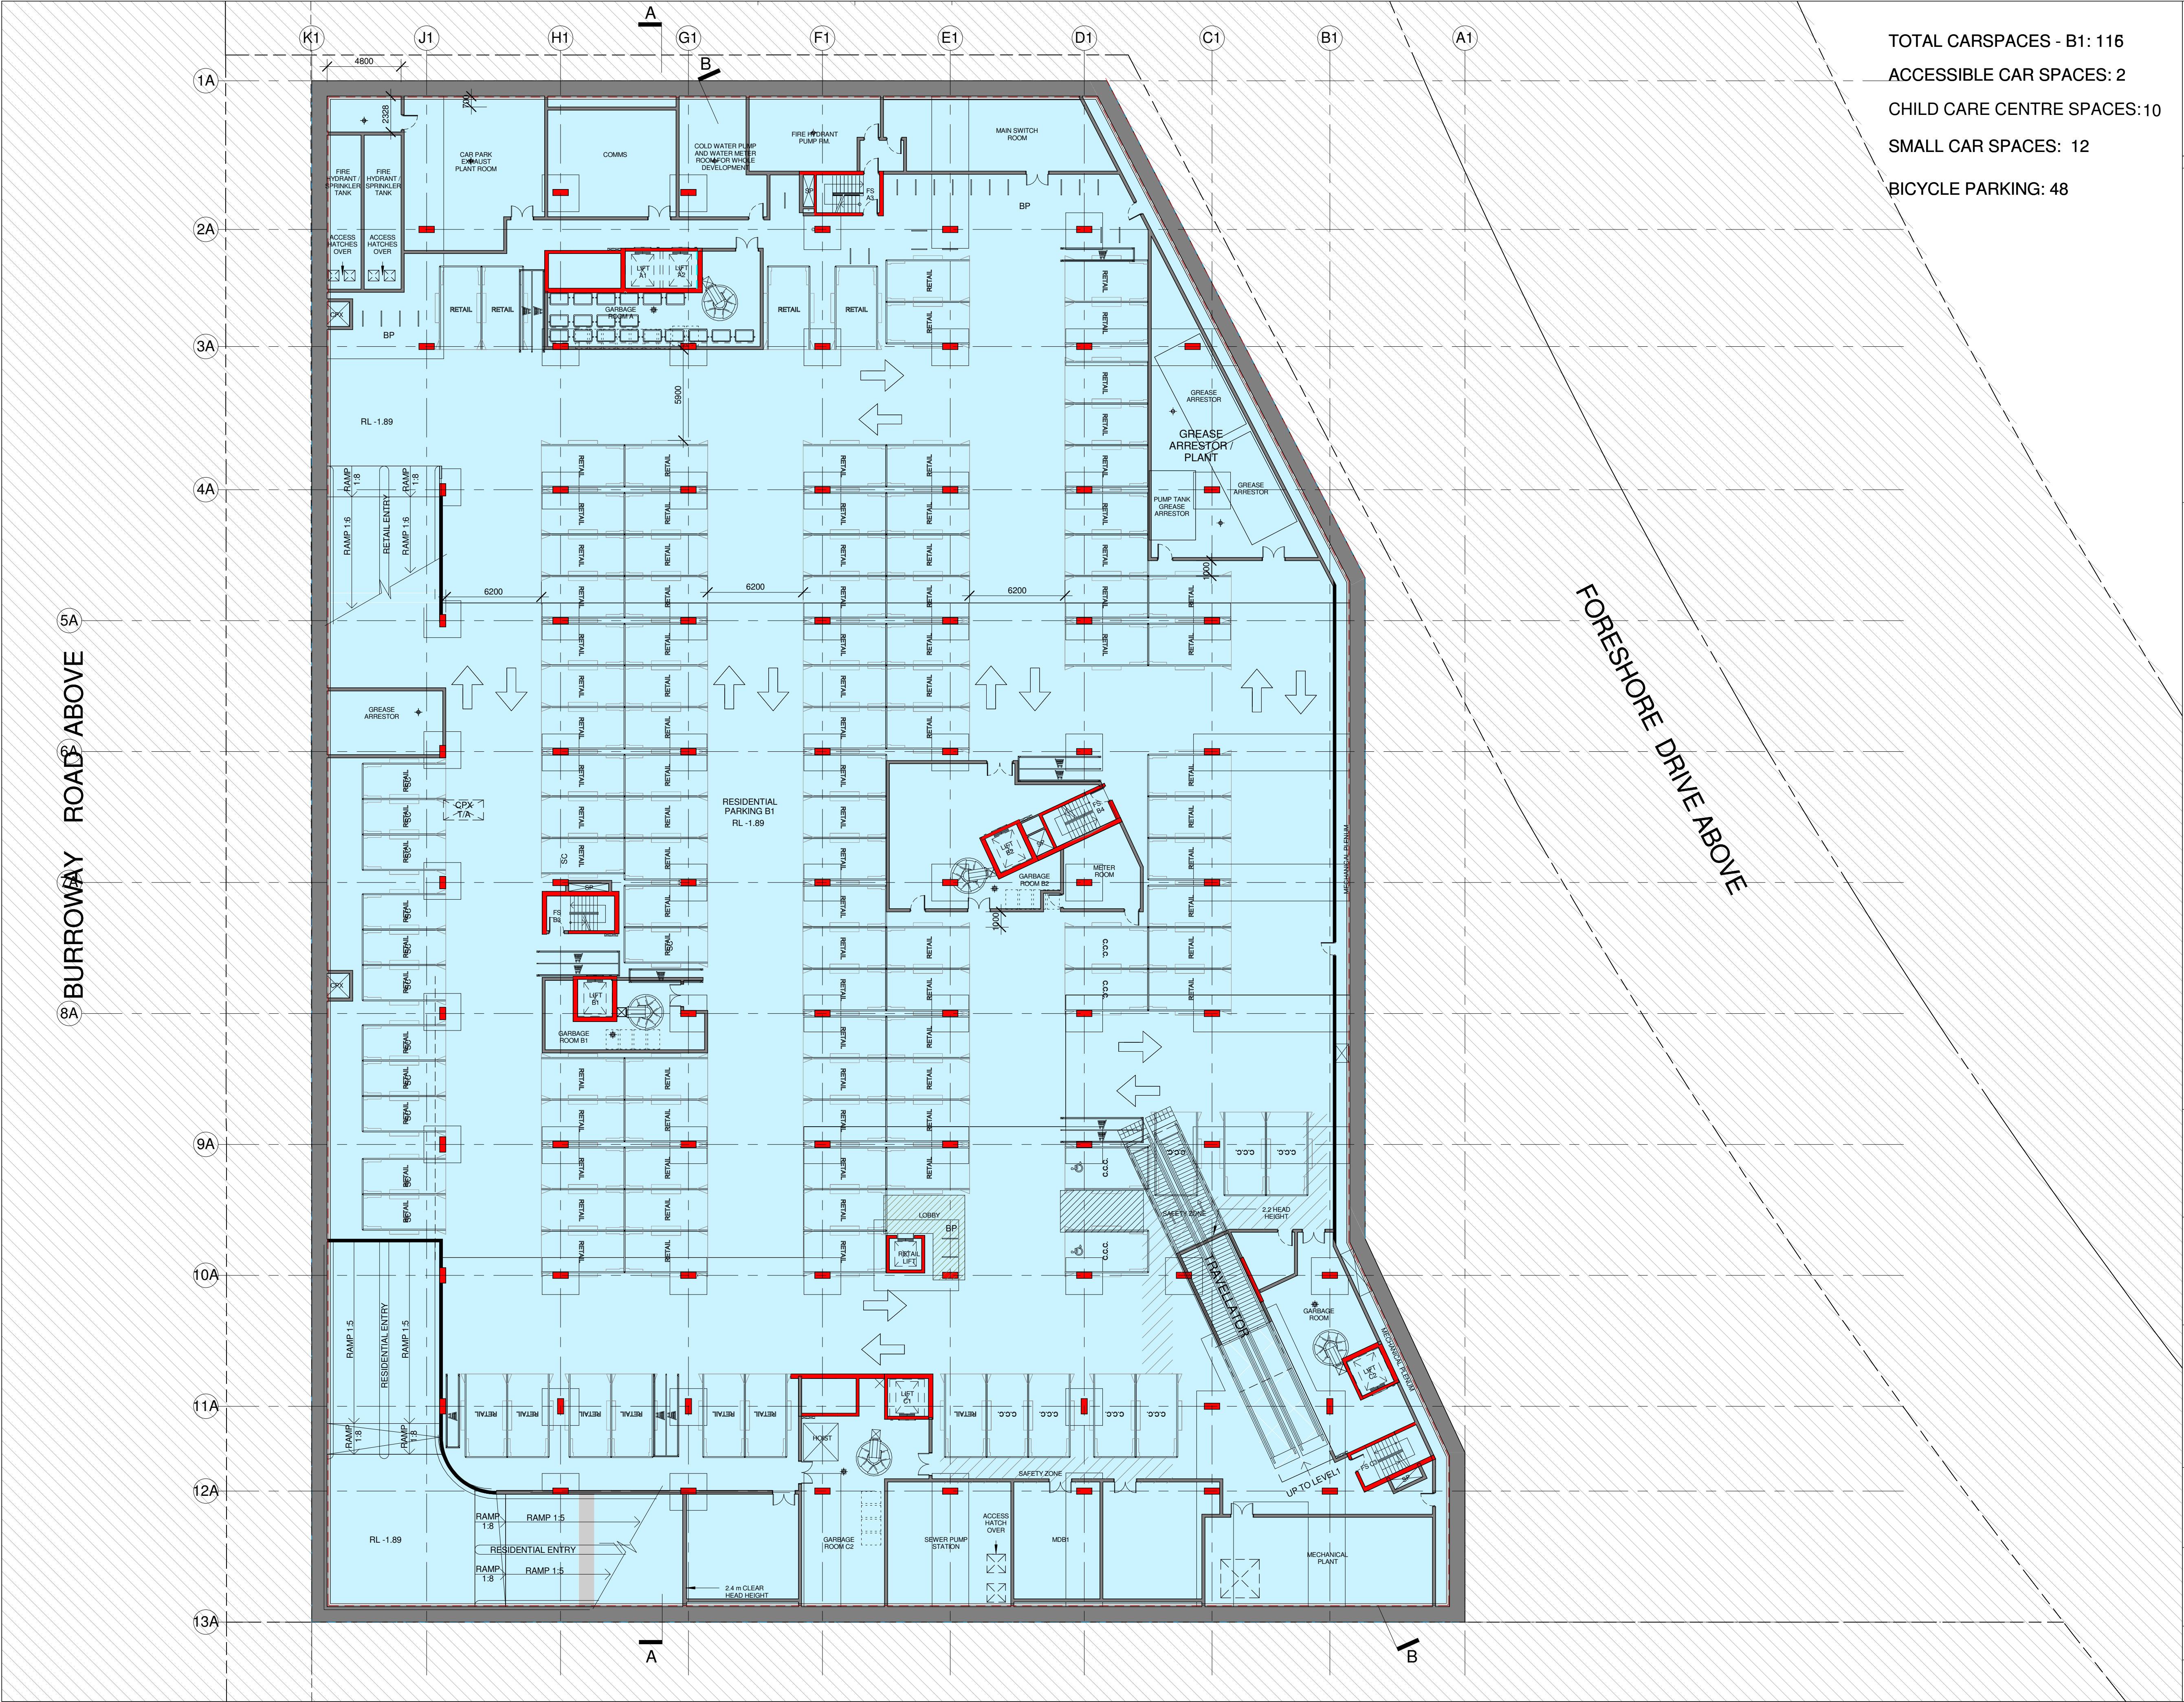

TOTAL CARSPACES - B1: 116
ACCESSIBLE CAR SPACES: 2
CHILD CARE CENTRE SPACES:10
SMALL CAR SPACES: 12
BICYCLE PARKING: 48

NORTH POINT

Stanisic architects is the owner of the copyright subsisting in these drawings, plans, designs and specifications. They must not be used, reproduced or copied, in whole or in part, nor may the information, ideas and concepts therein contained (which are confidential to Stanisic architects) be disclosed to any person without the prior written consent of that company.

REV	DESCRIPTION OF CHANGE	DATE
H	DA REVISION	05.09.14
I	DA REVISION	28.10.14
J	S96 ISSUE	01.05.15

- LEGEND
- SC

SMALL CAR
- ACCESSIBLE APARTMENT
- T

TANDEM CAR SPACE
- BP

BIKE PARKING

PROJECT MANAGER

IONIC MANAGEMENT PTY. LTD

LEVEL 37, CHIFLEY TOWER, 2 CHIFLEY SQUARE
SYDNEY 2000

P: 02 8313 0340
o: 02 8313 0340
c: 02 8313 0340

CLIENT

PAYCE CONSOLIDATED LTD

LEVEL 37, CHIFLEY TOWER, 2 CHIFLEY SQUARE
SYDNEY 2000

P: 02 8080 2300
F: 02 8080 2399
e: reception@payce.com.au

ARCHITECTS:

stanisic architects

Level 2 243 Liverpool Street
East Sydney NSW 2010
T: (61) 2 9358 2588
E: info@stanisic.com.au
ABN 1102633481

|

PROJECT

SOPA
"DOCK" 1 BURROWAY RD
WENTWORTH POINT, THE WHARF SITE
SYDNEY OLYMPIC PARK

DRAWING TITLE

BASEMENT LEVEL 1 RL -1.89

SCALE: (ORIGINAL SIZE A1)

1 : 200

CHECKED:
AA

PROJECT NUMBER

14 003

DRAWING NUMBER

DA 1003

ISSUE:

J

NEW ROAD ABOVE