


BURROWAY ROAD

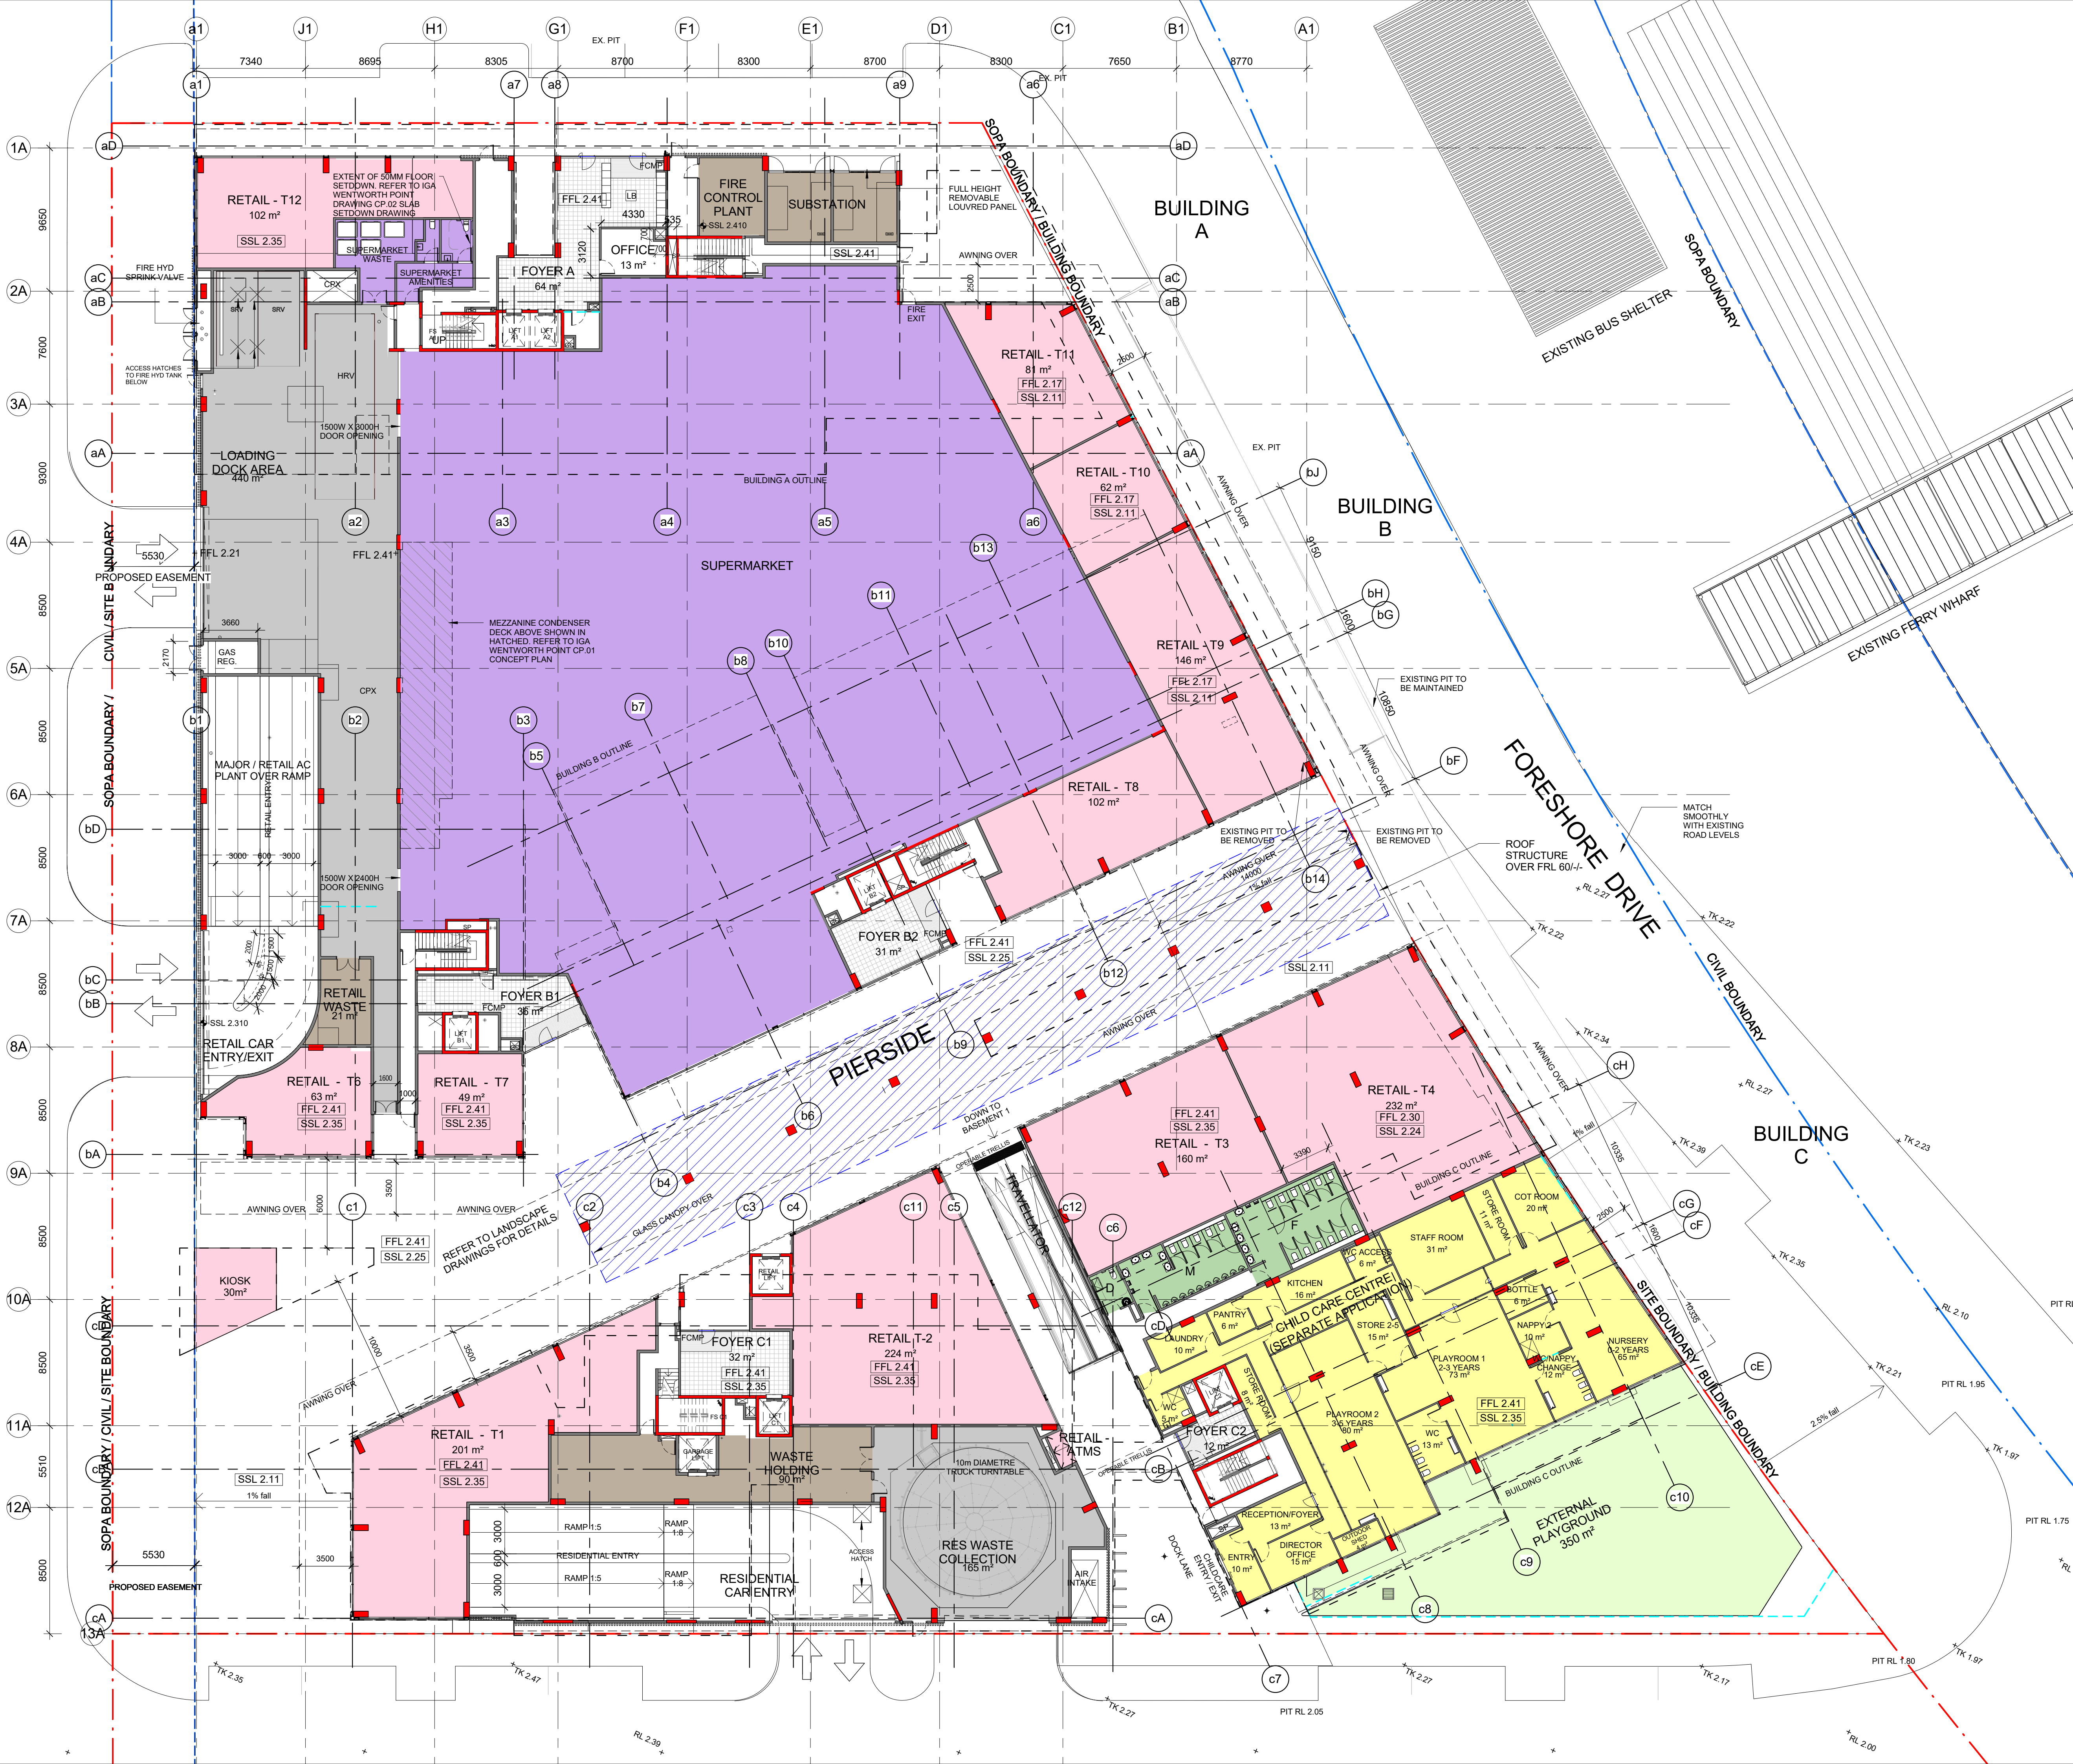

NORTH POINT

Stanisic architects is the owner of the copyright subsisting in these drawings, plans, designs and specifications. They must not be used, reproduced or copied, in whole or in part, nor may the information, ideas and concepts therein contained (which are confidential to Stanisic architects) be disclosed to any person without the prior written consent of that company.

REV	DESCRIPTION OF CHANGE	DATE
H	DA REVISION	05.09.14
I	DA REVISION	28.10.14
J	S96 ISSUE	01.05.15
K	S96 ISSUE - AWNING + KIOSK	21.11.16

PROJECT MANAGER
IONIC MANAGEMENT PTY. LTD
LEVEL 37, CHIFLEY TOWER, 2 CHIFLEY SQUARE
SYDNEY 2000
P: 02 8313 0240
cryan@ionic.net.au

CLIENT
PAYCE CONSOLIDATED LTD
LEVEL 37, CHIFLEY TOWER, 2 CHIFLEY SQUARE
SYDNEY 2000
P: 02 8080 2300
F: 02 8080 2399
reception@payce.com.au

ARCHITECTS:
stanisic architects
Level 2 243 Liverpool Street
East Sydney NSW 2010
T (61 2) 9358 2588
E info@stanisic.com.au
ABN 11002633481

PROJECT
SOPA "JEWEL" 1 BURROWAY RD
WENTWORTH POINT, THE WHARF SITE
SYDNEY OLYMPIC PARK

DRAWING TITLE
LEVEL 1 RL 2.14 (GROUND PODIUM)

SCALE:
1 : 200 @ A1

PROJECT NUMBER
14 003

DRAWING NUMBER
DA 1201

CHECKED:
JN

ISSUE:
K