



level 2 plan

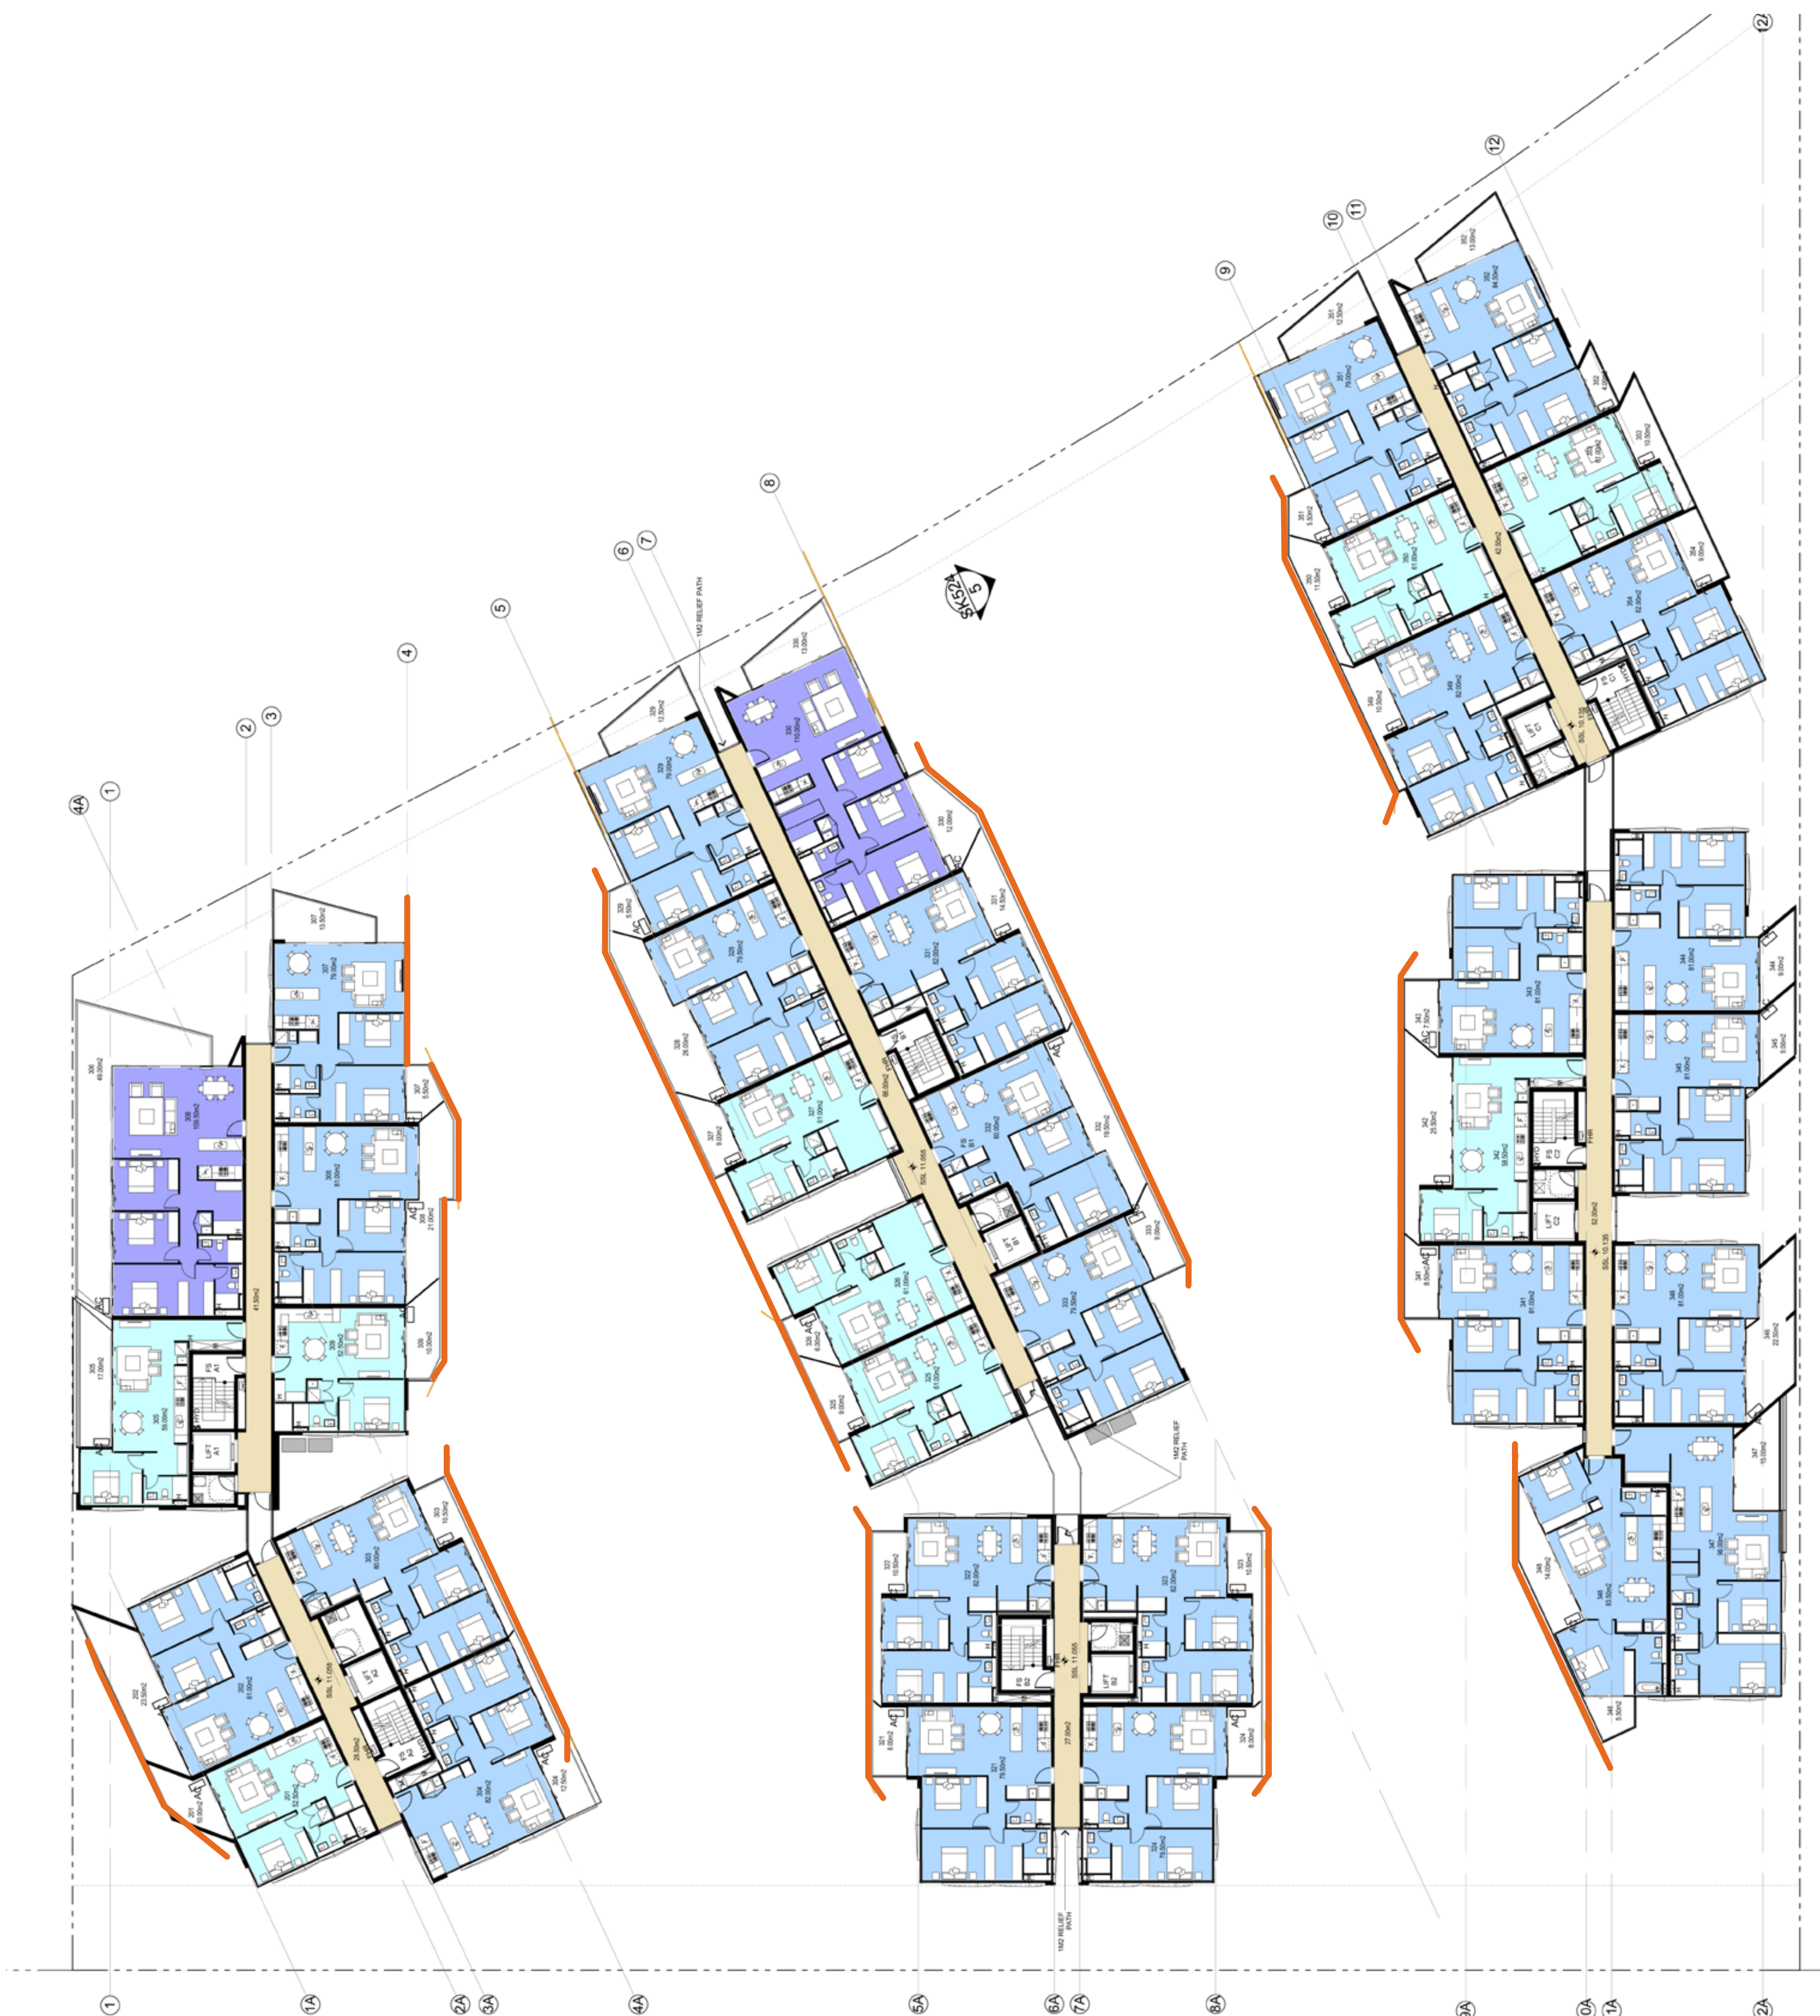


level 3-5 plan




level 6-7 plan

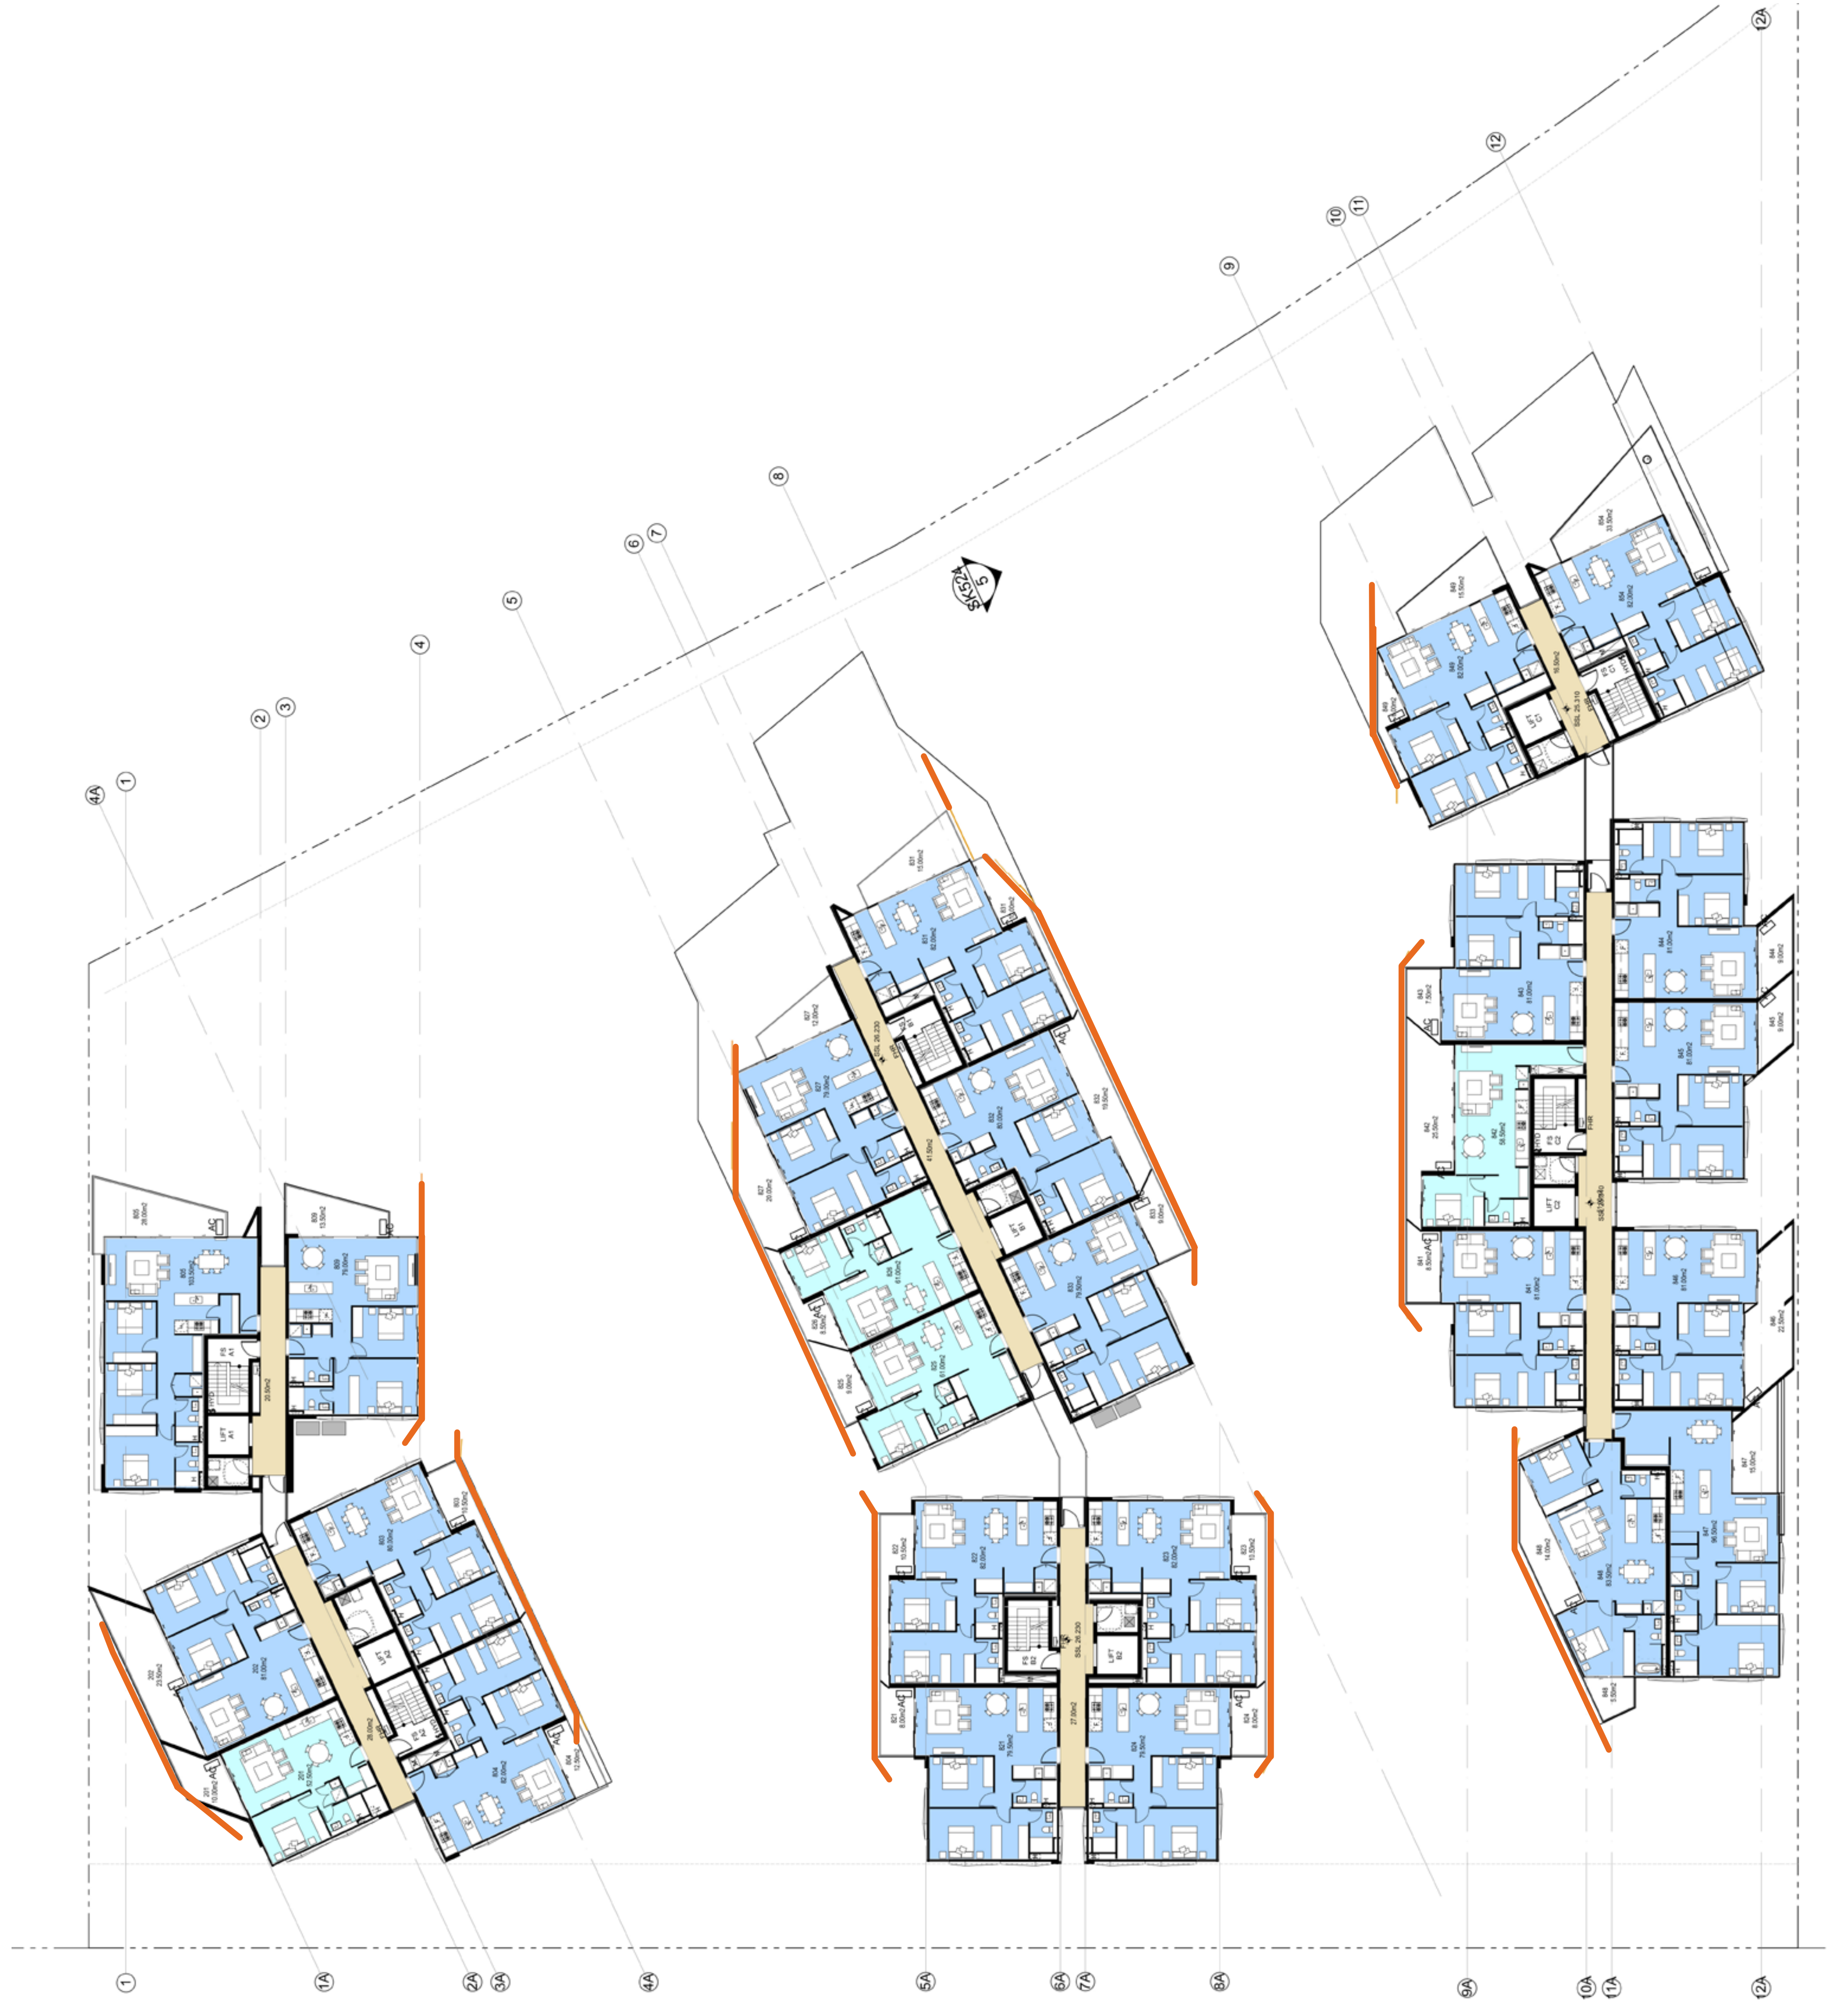

level 8-9 plan

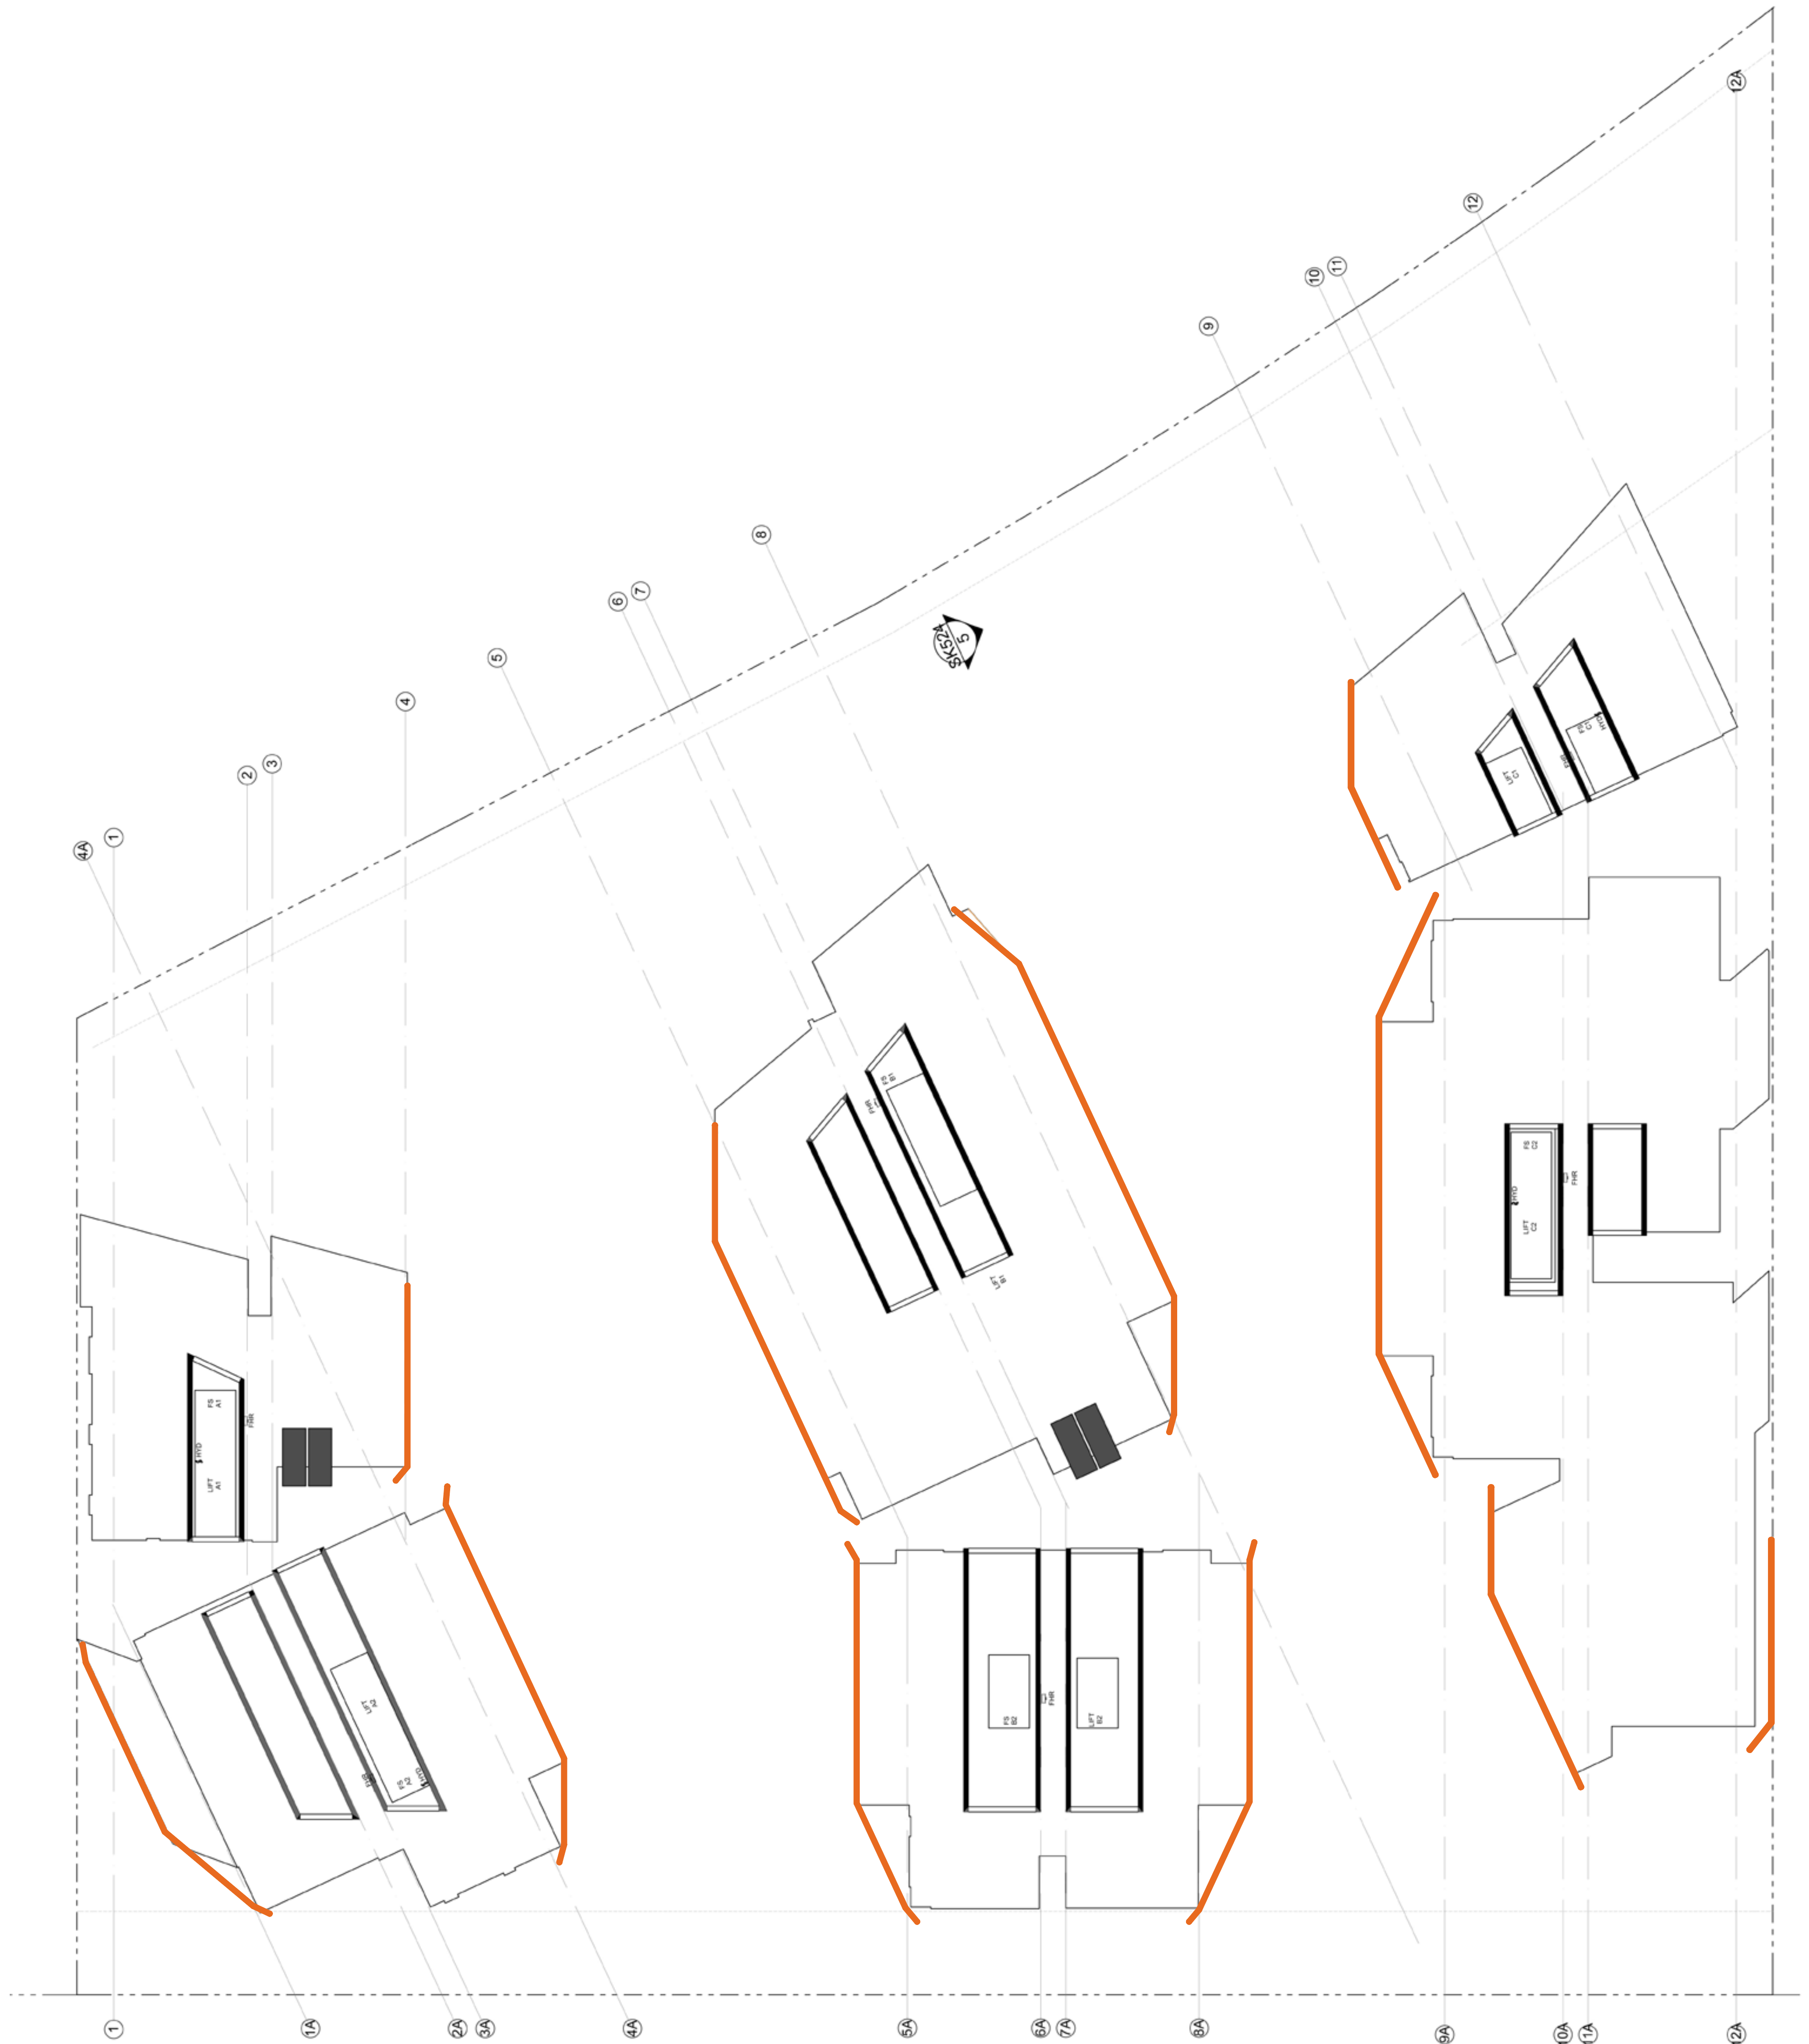

roof plan

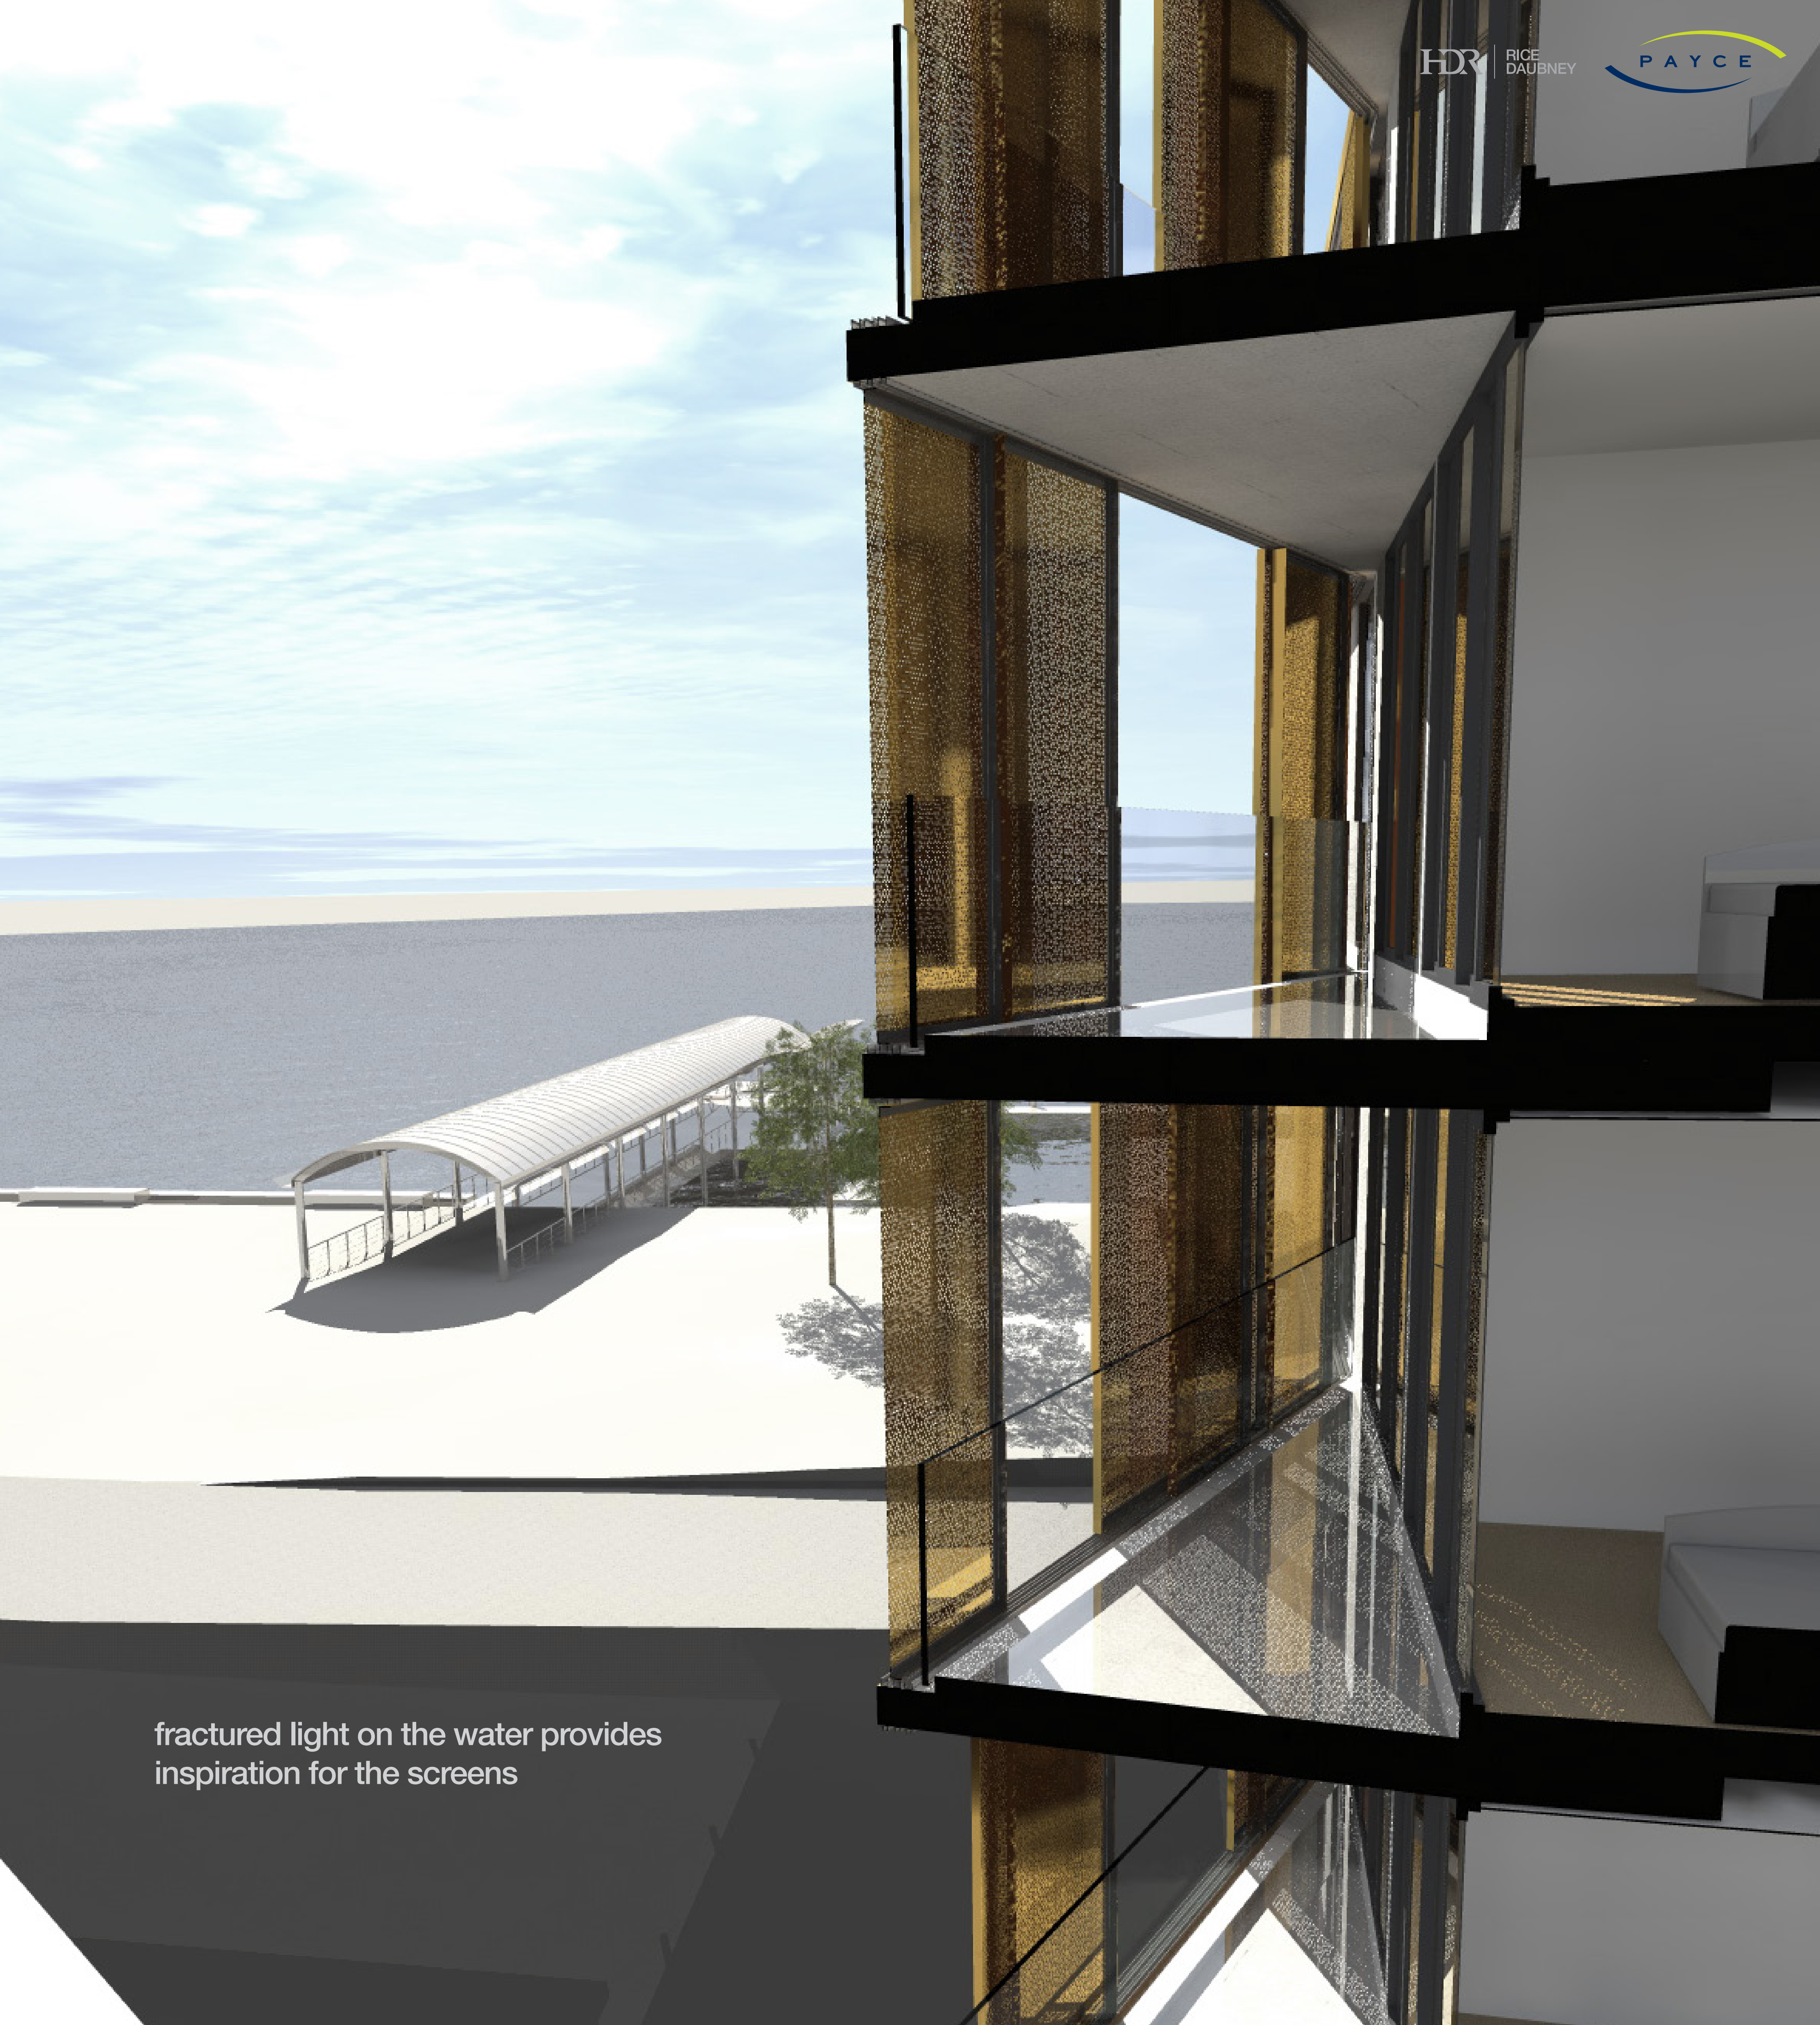

aesthetics



screens section

privacy and
passive surveillance

flexibility of the screens creates
an outdoor room

the view corridor

aesthetics



sliding screens + pattern




perforated



looking out





light + shade

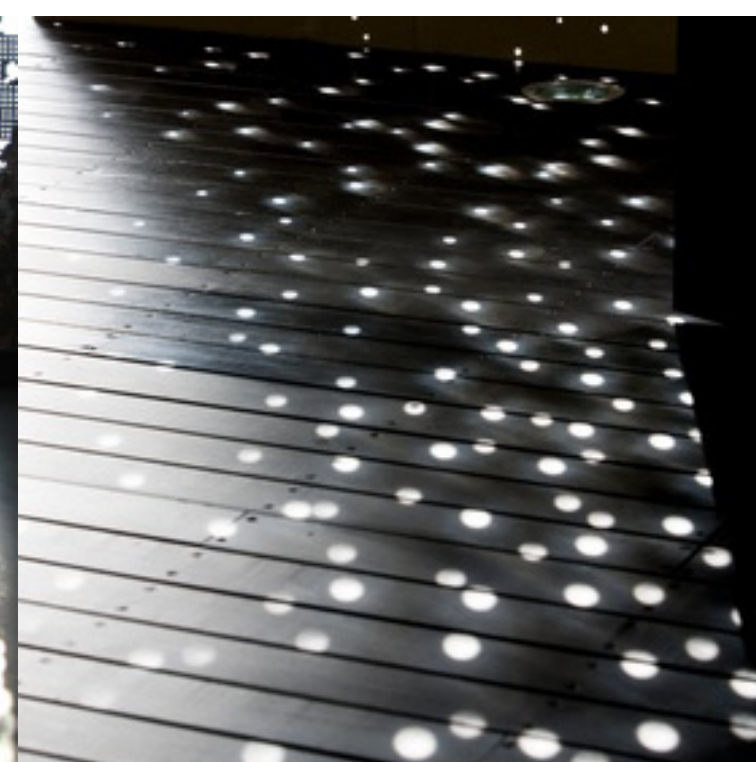

fractured light

screens operation

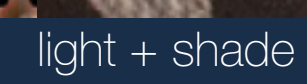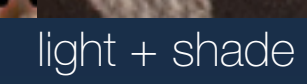

dock
WENTWORTH POINT
28.01.14 23

