




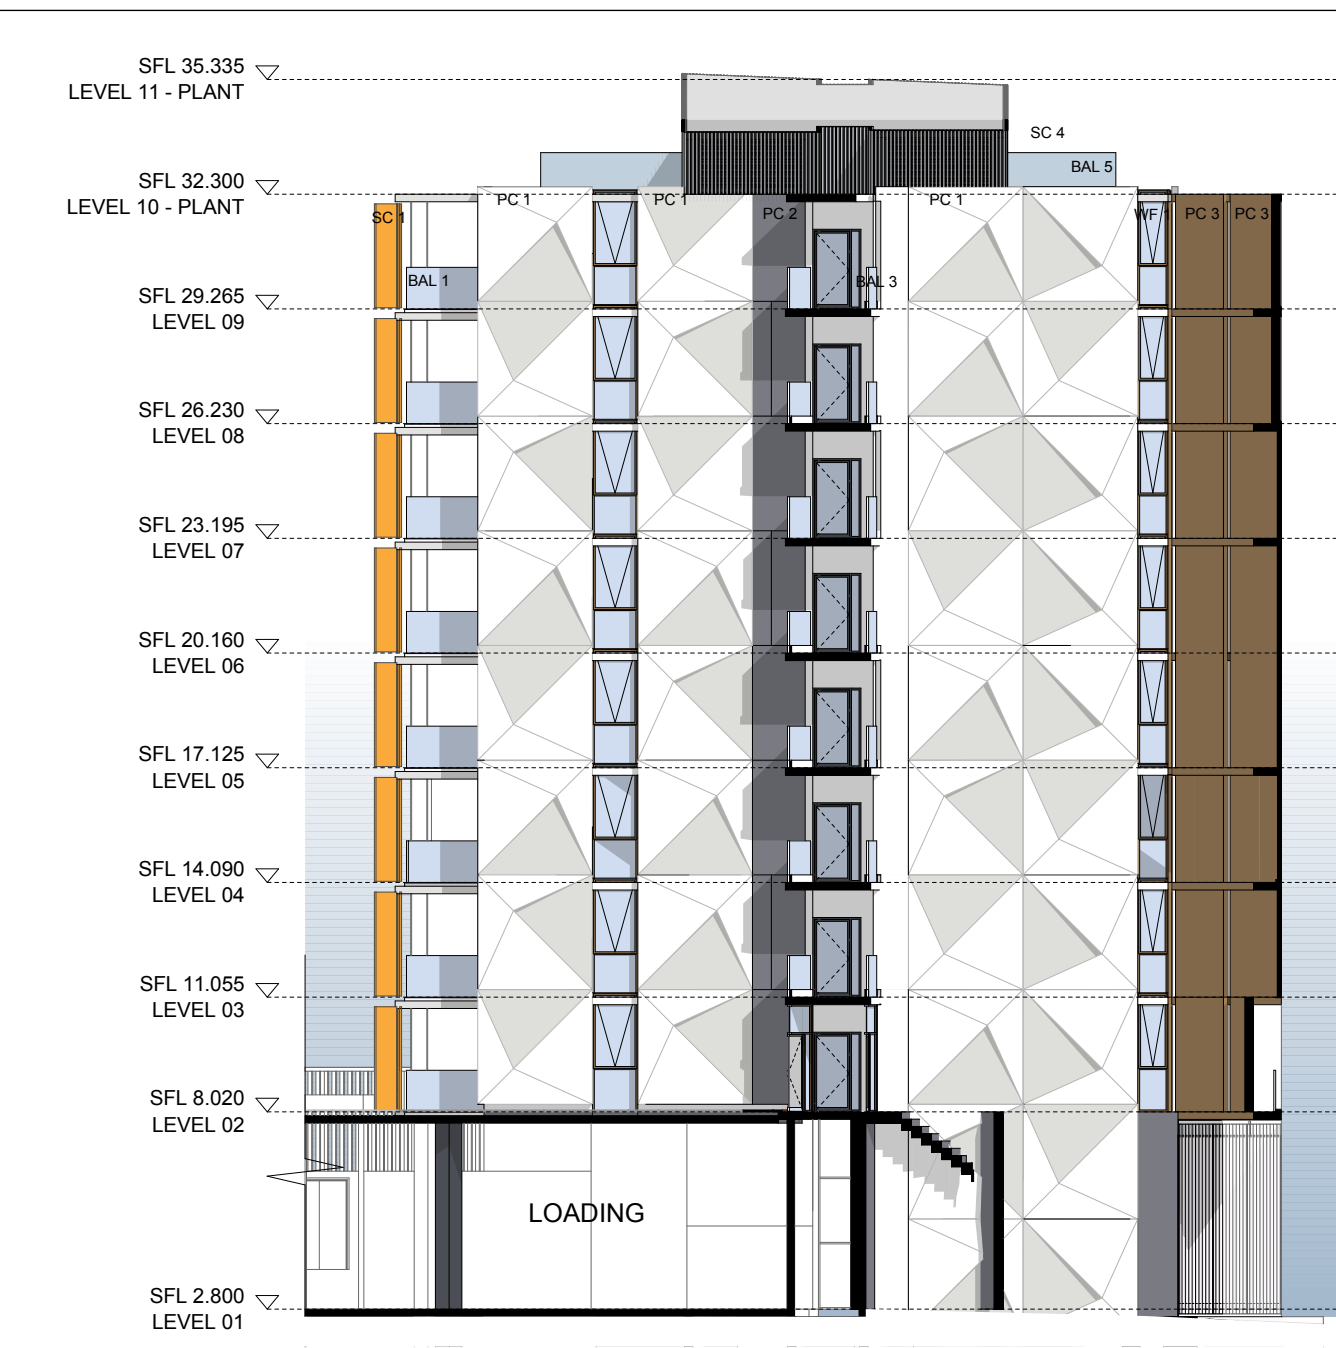


1 ELEVATION
AA - CUT ELEVATION 1:200

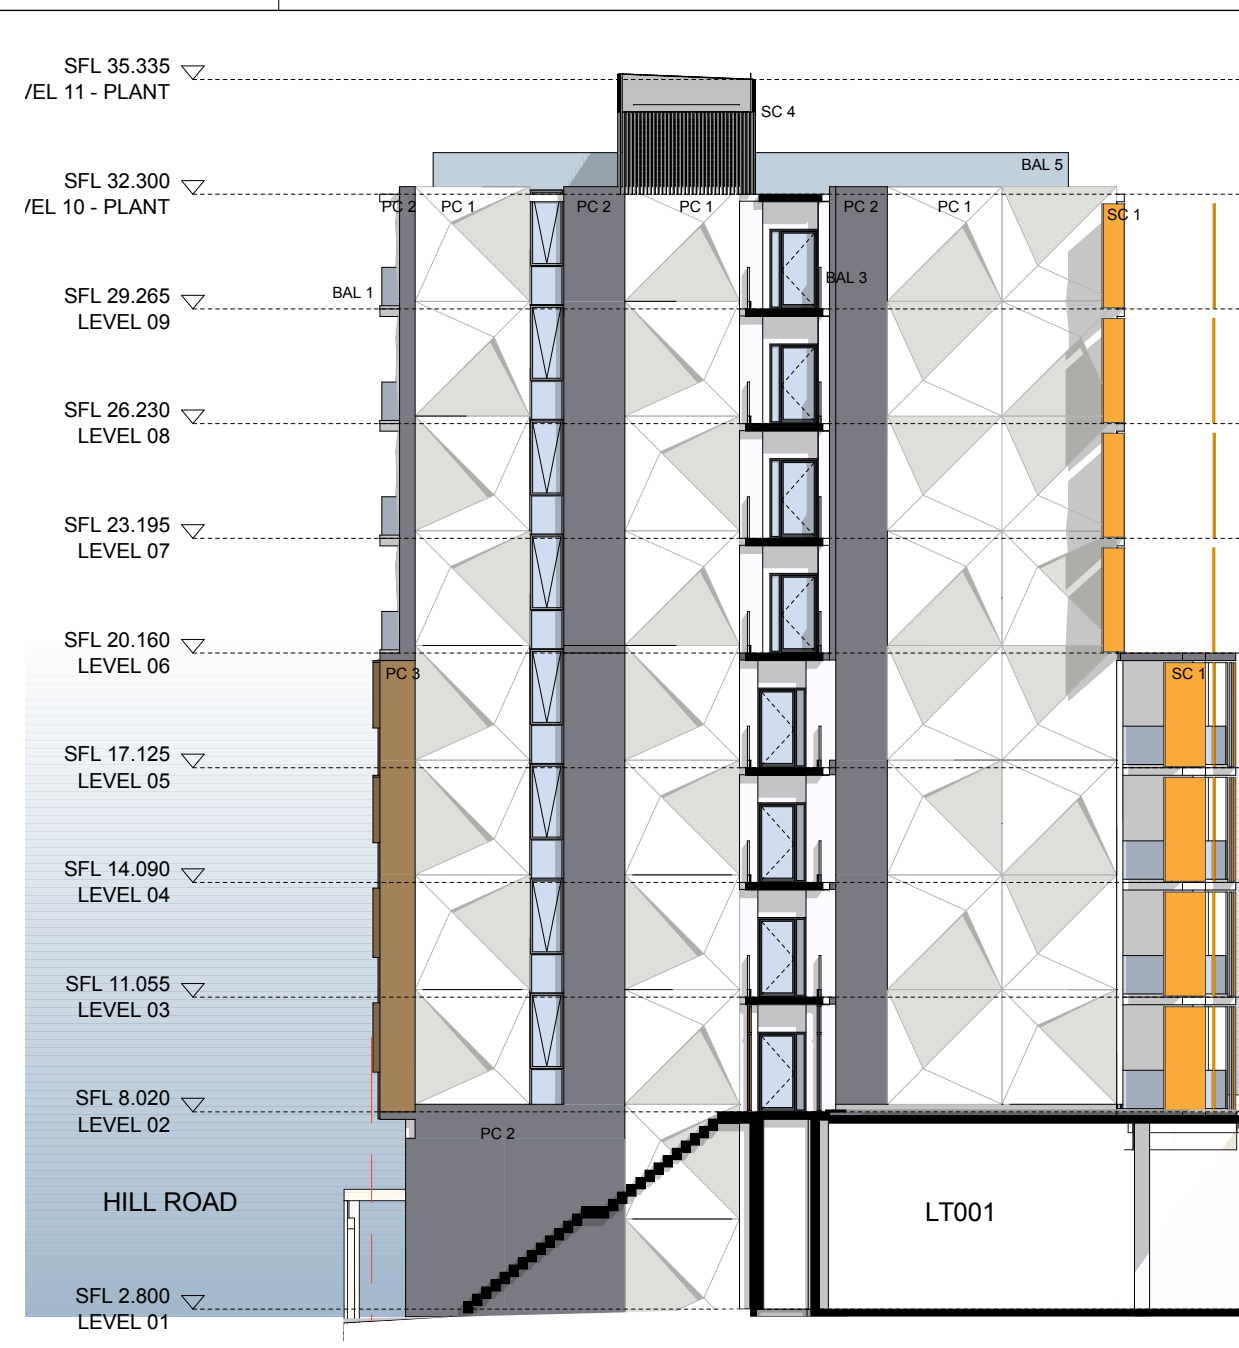


2 ELEVATION
AA - CUT ELEVATION 1:200

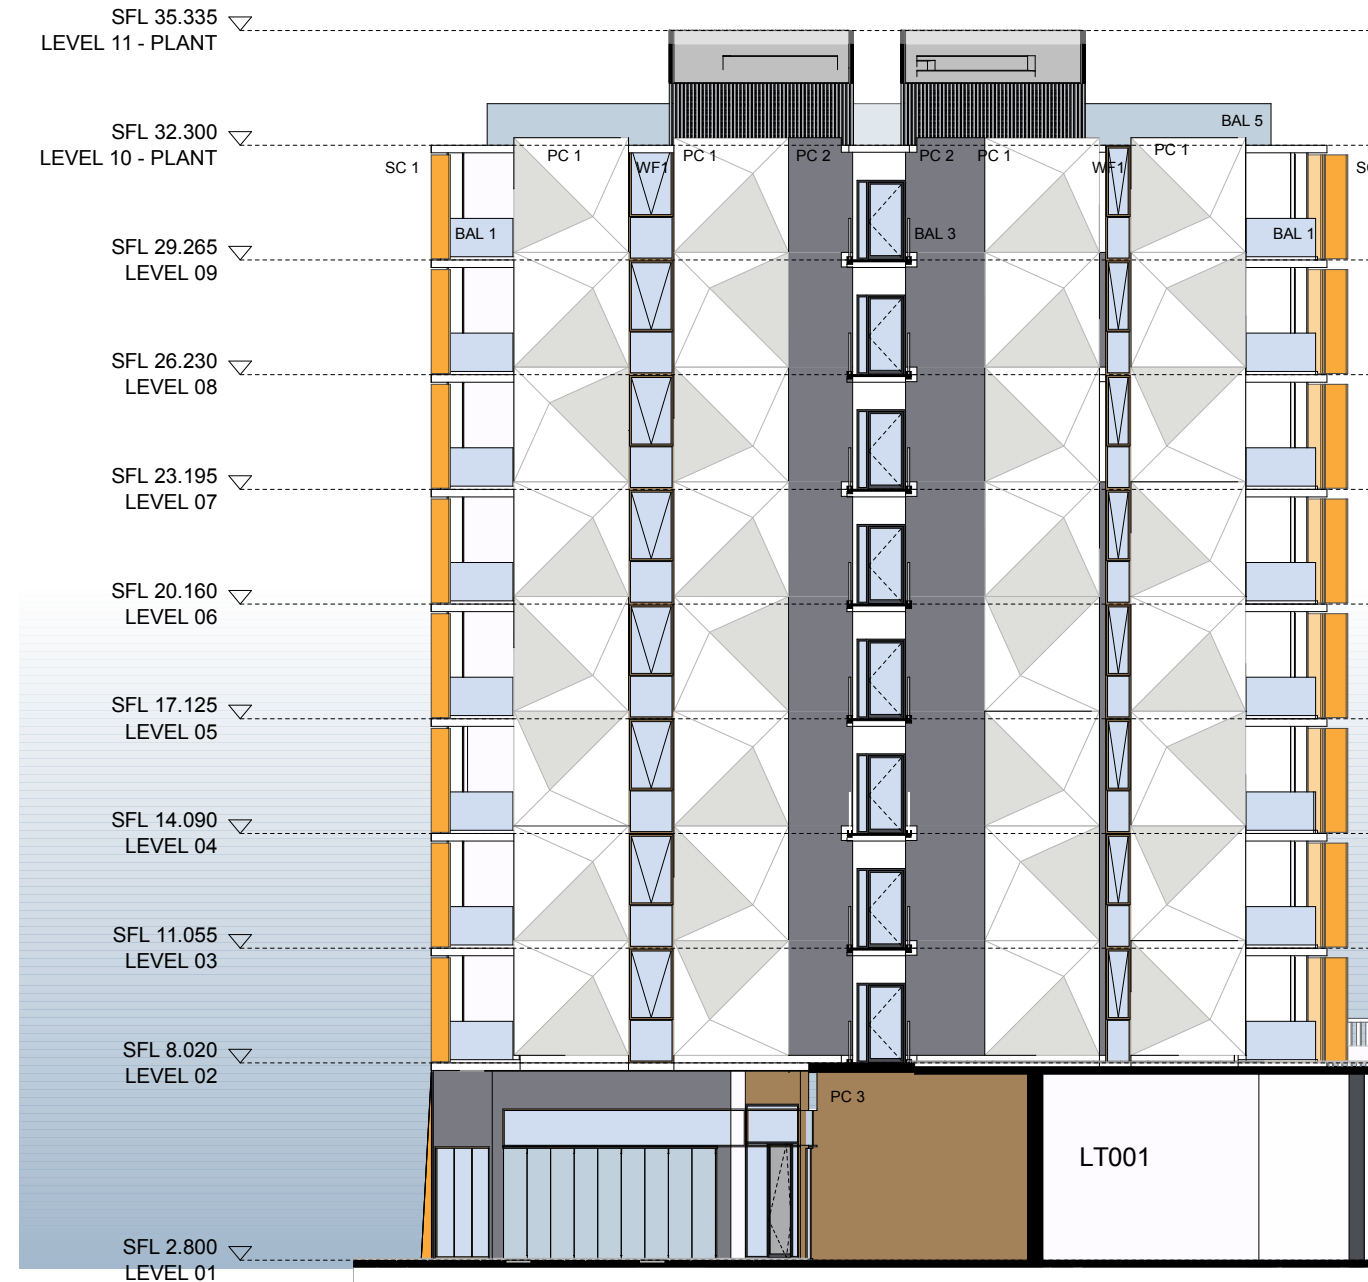


3 ELEVATION
BB - CUT ELEVATION 1:200

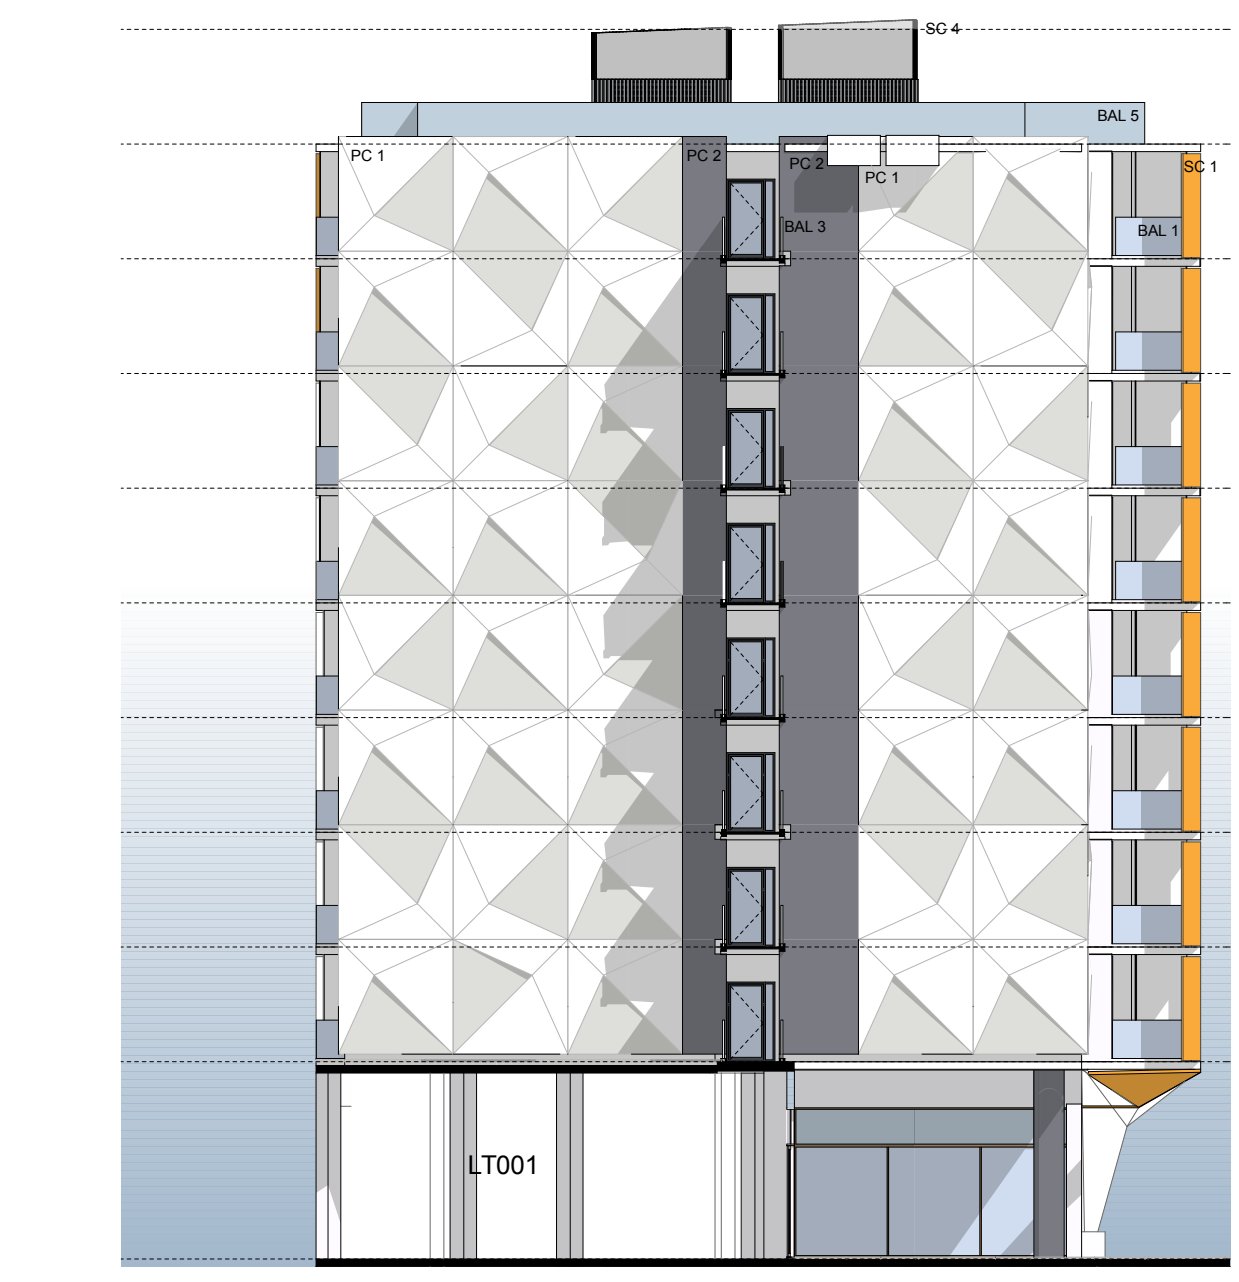


4 ELEVATION
BB - CUT ELEVATION 1:200

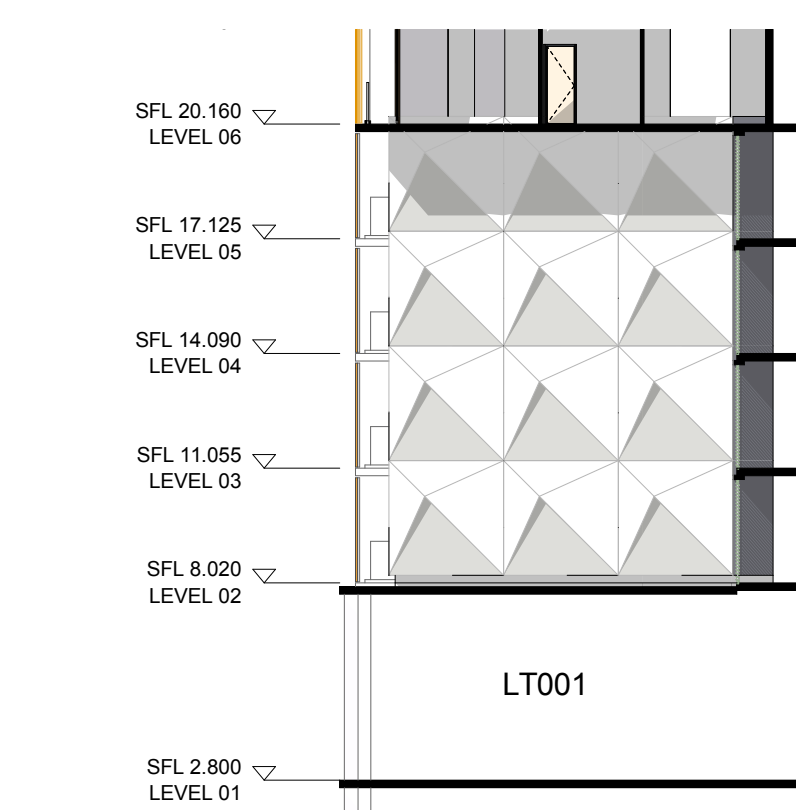


5 PART
ELEVATION
BB - FISHER ELEVATION 1:200

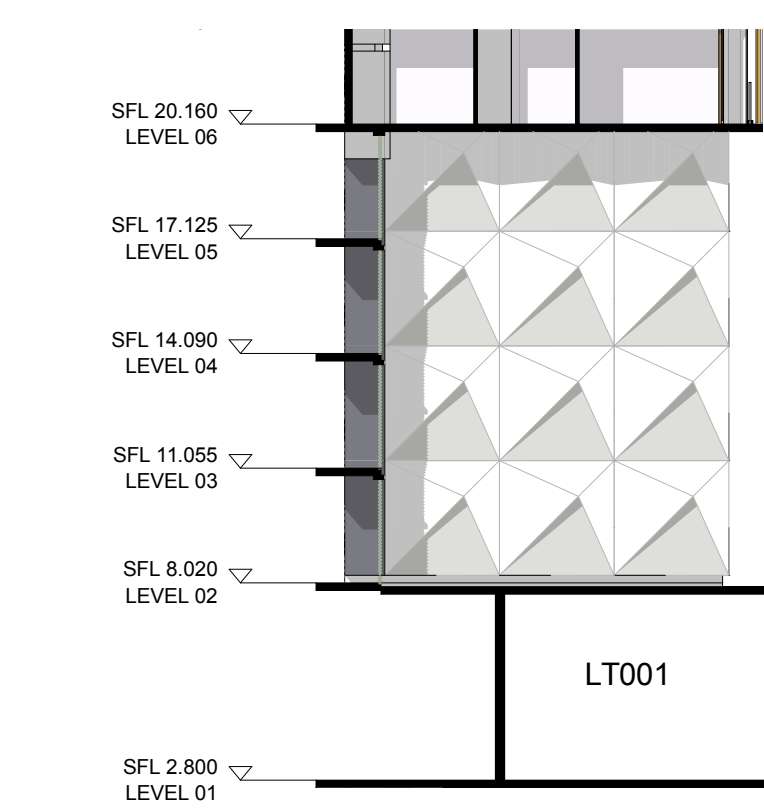


6 PART
ELEVATION
BB - FISHER ELEVATION 1:200

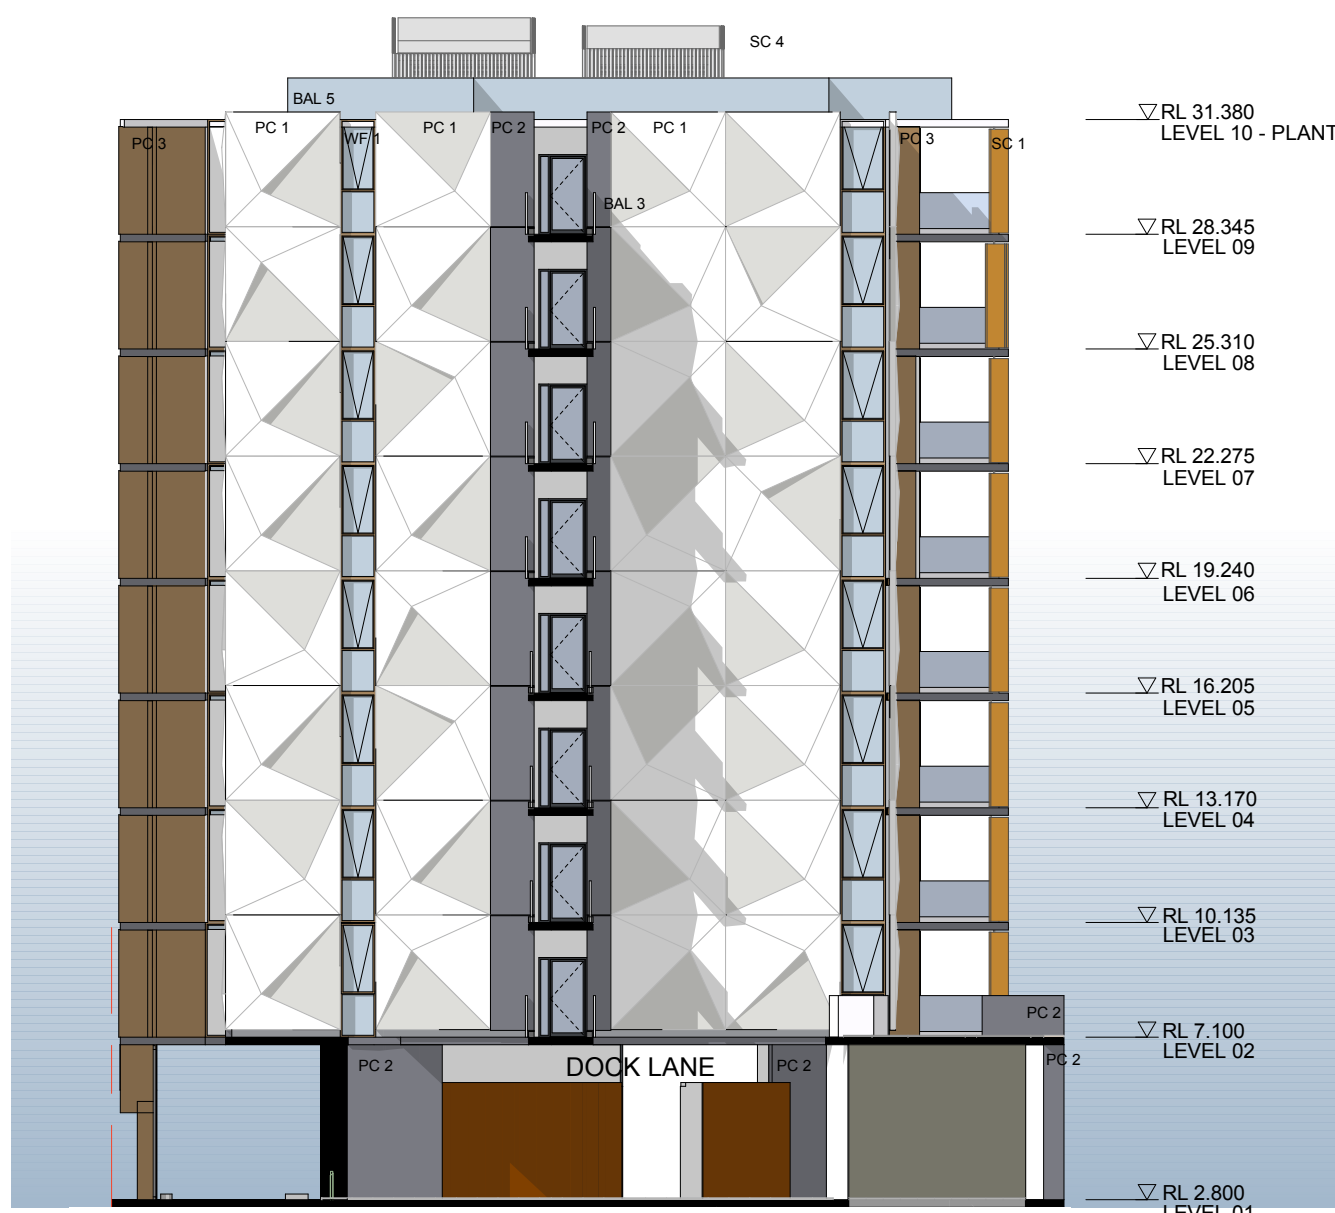


7 ELEVATION
CC - CUT ELEVATION 1:200

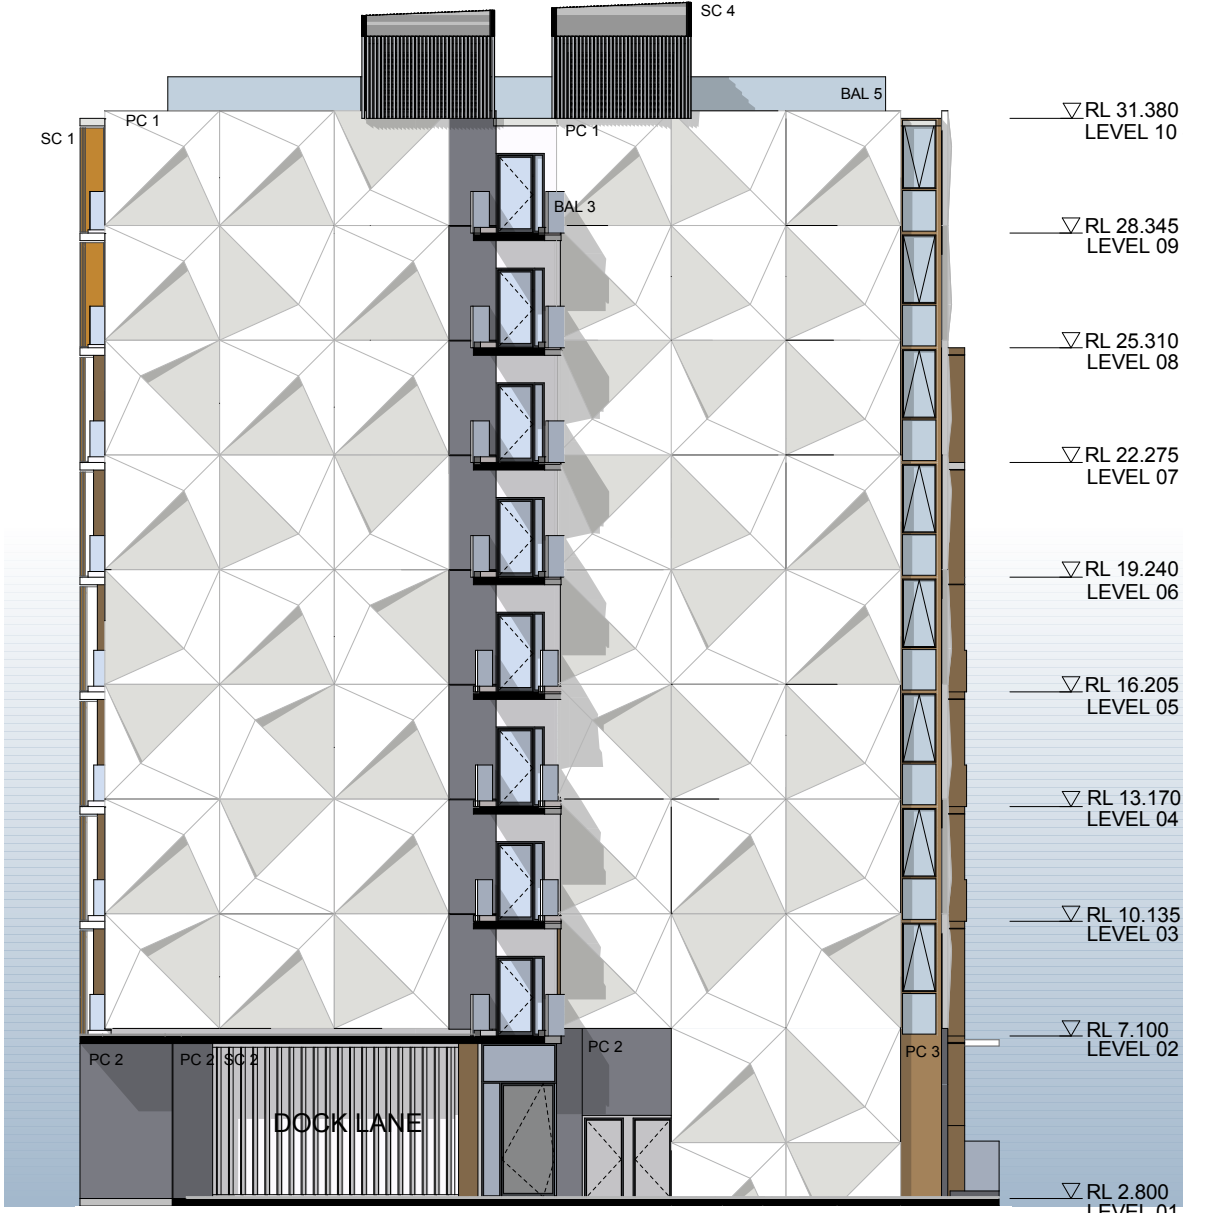

8 ELEVATION
CC - CUT ELEVATION 1:200

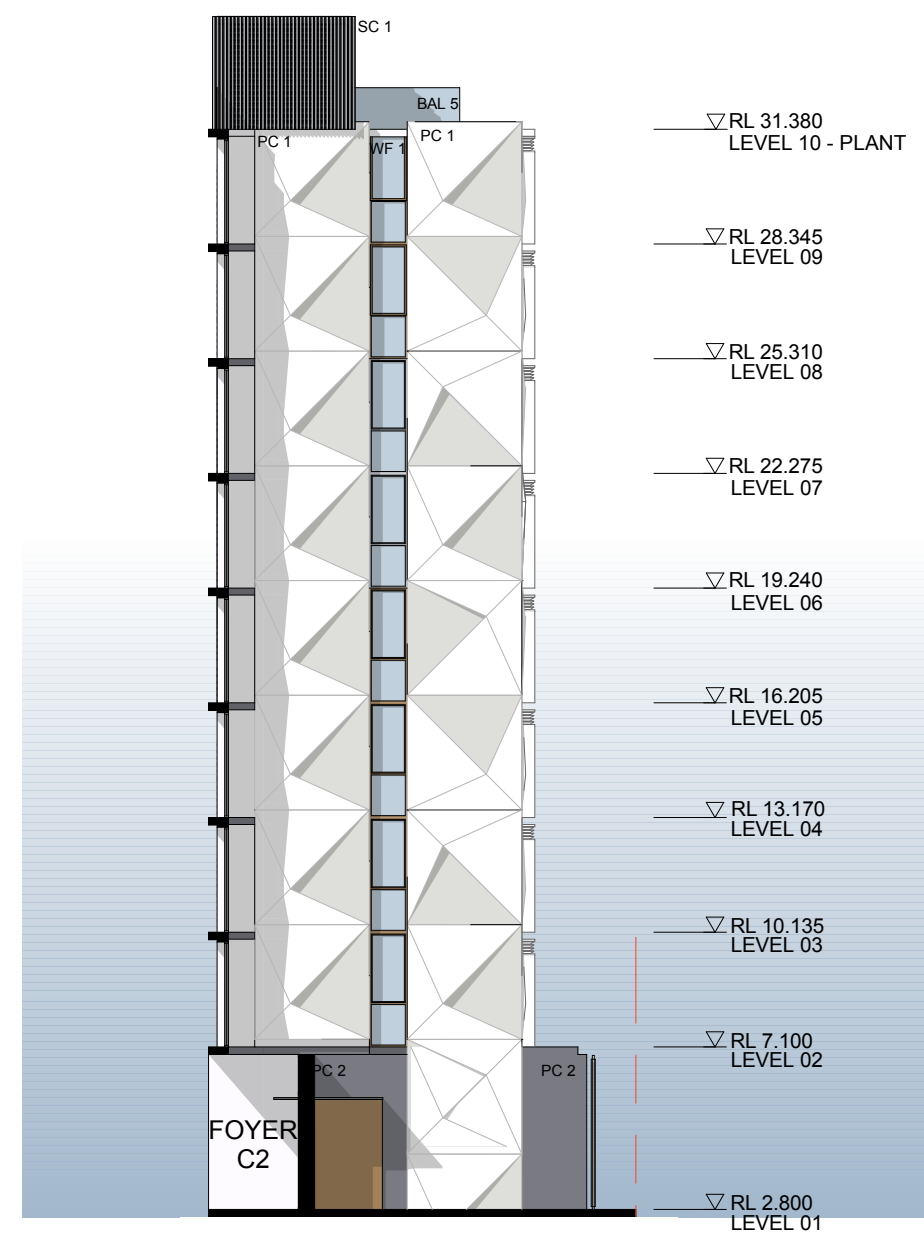

9 ELEVATION
CC - FISHER ELEVATION 1:200

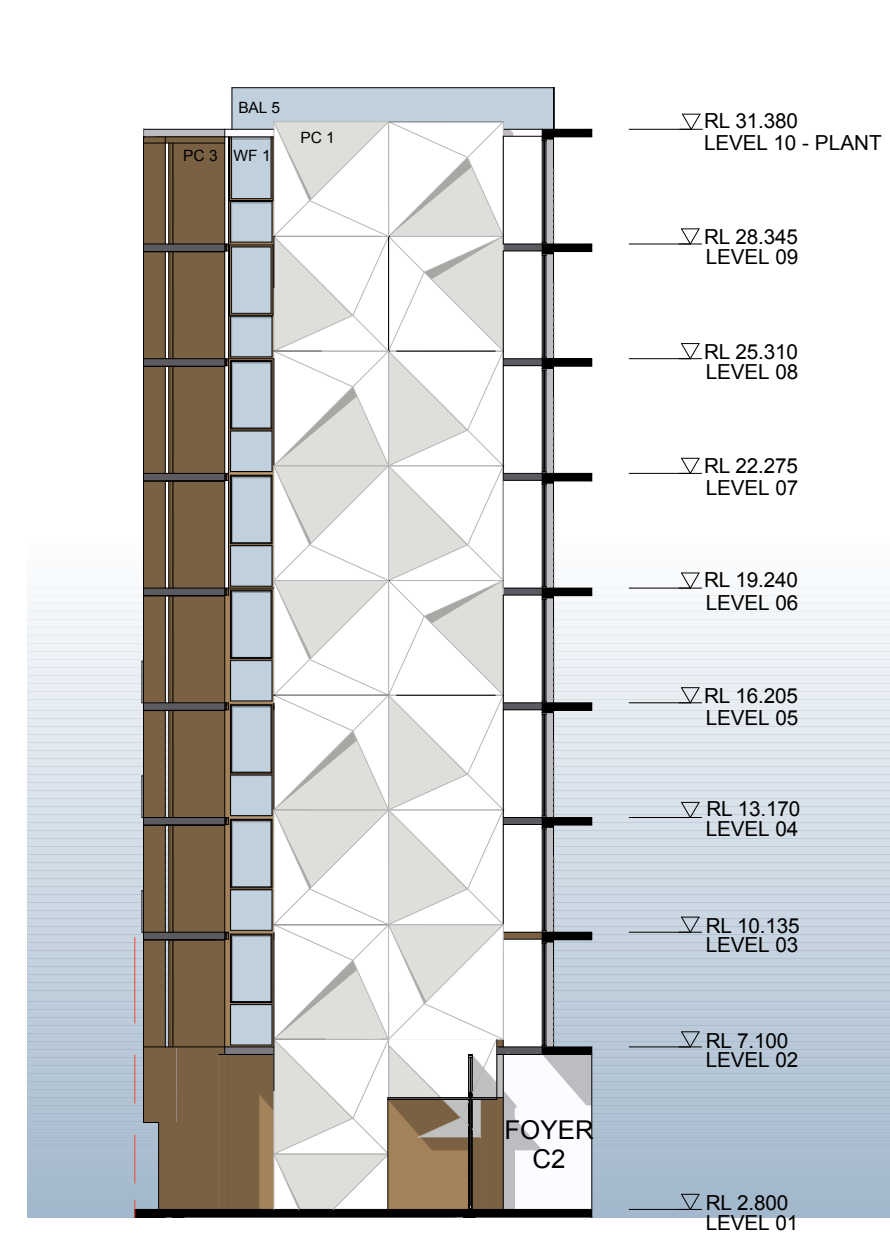

10 ELEVATION
CC - FISHER ELEVATION 1:200

NORTH POINT

THIS DOCUMENT IS THE COPYRIGHT OF RICE DAUBNEY (NSW) PTY LTD.
ALL INFORMATION ILLUSTRATED ON THIS DOCUMENT IS TO BE CHECKED AND VERIFIED ON SITE.
IN THE EVENT OF DISCREPANCIES REFER TO ARCHITECT PRIOR TO COMMENCEMENT OF THE WORK.
DO NOT SCALE DRAWINGS MANUALLY OR ELECTRONICALLY.

LEGEND

AWN 1 FRAMELESS FRITTED GLASS AWNING
BAL 1&3 FRAMELESS GLASS WHITE BALUSTRADE - TOP OF SLAB FIXED
BAL 4 CHILDPROOF FRAMELESS GLASS BALUSTRADE TO CHILD CARE CENTRE
BAL 5 SAFETY BALUSTRADE AT ROOF
PC 1 WHITE PAINT - DULUX P1481Q GREY PEBBLE QUARTER STR
PC 2 TEXTURED PRECAST CONCRETE PANEL
PC 3 PRECAST CONCRETE - TEXTURED FINISH AS PER PC1B
PC 4 PAINTED CONCRETE - PAINT TO MATCH SATIN DOORSKIN
SC 1 ANODISED ALUMINIUM SATIN DOORSKIN
SC 2 PERFORATED ANODISED ALUMINIUM VERTICAL LOUVERED SCREEN
SC 3 CHILD CARE CENTRE PERIMETER SCREEN
SC 4 ROOF PLANT SCREEN
WF 1 WINDOW FRAMES - ANODISED ALUMINIUM, UNIVERSAL HARDCOAT SATIN LIGHT BRONZE

REV	DESCRIPTION OF CHANGE	DRAWN	CHECK	DATE
-	FOR CONSULTANT INPUT	EC	SM	16.12.13
A	FOR CONSULTANT CO-ORDINATION	GEBSF	SM	17.01.14
B	ISSUED FOR INFORMATION	DVI	SM	24.01.14
C	ISSUED FOR INFORMATION	SF	SM	05.02.14
D	SOPA SUBMISSION	SF	SM	07.02.14
E	DA SUBMISSION	SF	SM	09.03.14
F	DA SUBMISSION	EC	SM	11.03.14
G	DA SUBMISSION	EC	SM	12.05.14

PROJECT MANAGER
IONIC MANAGEMENT PTY LTD
LEVEL 37, CHIFLEY TOWER, 2 CHIFLEY SQUARE
SYDNEY 2000
P: 02 8313 0240
cryan@ionic.net.au

CLIENT
PAYCE CONSOLIDATED LTD
LEVEL 37, CHIFLEY TOWER, 2 CHIFLEY SQUARE
SYDNEY 2000
P: 02 8080 2300
F: 02 8080 2309
reception@payce.com.au

ARCHITECTS
HDR RICE DAUBNEY
Level 1, 110 Walker Street | North Sydney 2060
t: +61 2 9556 2466 | f: +61 2 9559 3615
hdr@hdriceaubney.com | hdrarchitecture.com | ricedaubney.com.au
The Rice Daubney Group (NSW) Pty Ltd
at The Rice Daubney Trading Trust - ABN 56 088 344 915

PROJECT:
SOPA

"DOCK" 1 BURROWWAY RD
WENTWORTH POINT, THE WHARF SITE
SYDNEY OLYMPIC PARK

DRAWING TITLE:
**TRUE ELEVATIONS
ELEVATION BUILDING CUTS**

SCALE:
AS SHOWN @ A1

CHECKED:
SM

PROJECT NUMBER:
12005

DRAWING NUMBER:
DA-1556

ISSUE:
G

teamwork/hdrbm0112005 SOPA MASTER