




**GENERAL NOTES**

Do not scale from drawings. Tzannes Associates takes no responsibility for any dimensions obtained by measuring or scaling from this drawing and no reliance may be placed on such dimensions. Verify dimensions and RL's on site prior to commencement of work. Advise Tzannes Associates of any discrepancies before commencement and allow for adjustments to suit discrepancies.

The sizing of all structural and service elements must be confirmed against the associated engineers documentation. No reliance should be placed upon sizing information shown on this drawing.

Comply with relevant authorities requirements. Comply with Building Code of Australia requirements. Comply with relevant Australian Standards for materials and construction practice.

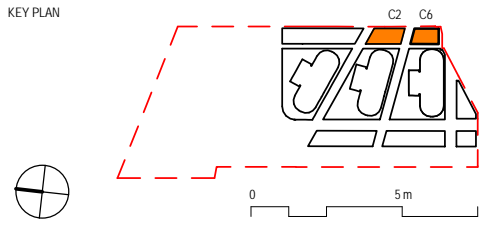

**KEY**

AW RETRACTABLE AWNING  
BG1 BALUSTRADE GLAZING - CLEAR  
CON OFF-FORM CONCRETE  
DS DELUGE SPRINKLER  
FG1 FIXED GLAZING - PERFORMANCE GLASS  
FG1/TIM FIXED GLAZING - PERFORMANCE GLASS / TIMBER VISIBLE BEHIND  
FG2 FIXED GLAZING - CLEAR WITH TIMBER BEHIND  
GB GLAZED BRICK  
GR GRILLE

OG OPERABLE GLAZING  
OG\* OPERABLE GLAZING\*  
MP1 METAL PROFILE TYPE 1  
MP2 METAL PROFILE TYPE 2  
MS1 METAL SHADE - TYPE 1  
MS2 METAL SHADE - TYPE 2  
SF1 SHOPFRONT GLAZING  
TMB TIMBER - SOLID

**NOTE:**

OG\* - OPERABLE GLAZING SHOPFRONT SUBJECT TO DESIGN DEVELOPMENT PRIOR TO CONSTRUCTION OR CONSISTENT WITH A DESIGN SHOWN ON APPROVED APPLICATION DRAWINGS FOR TENANT/ SHOPFRONT APPLICATION

REVISION SCHEDULE		
REV	DESCRIPTION	DATE
A	PLANNING APPLICATION	19.09.14
B	PLANNING APPLICATION	19.02.15

**DEVELOPER**  
PROJECT MANAGEMENT & CONSTRUCTION DESIGN

LEND LEASE  
30 The Bond 30 Hickson Road  
Millers Point NSW 2000

<b>ARCHITECT</b> Tzannes Associates 63 Myrtle Street Chippendale NSW 2008 Sydney Australia T +61 2 9319 3744 tzannes@tzannes.com.au		<b>BARANGAROO SOUTH</b> C2 / C6 Buildings	
PLANNING APPLICATION NOT FOR CONSTRUCTION		South Elevation	
SCALE @ A3 1 : 250	DATE 19/09/14	PROJECT 12052	REVISION B