



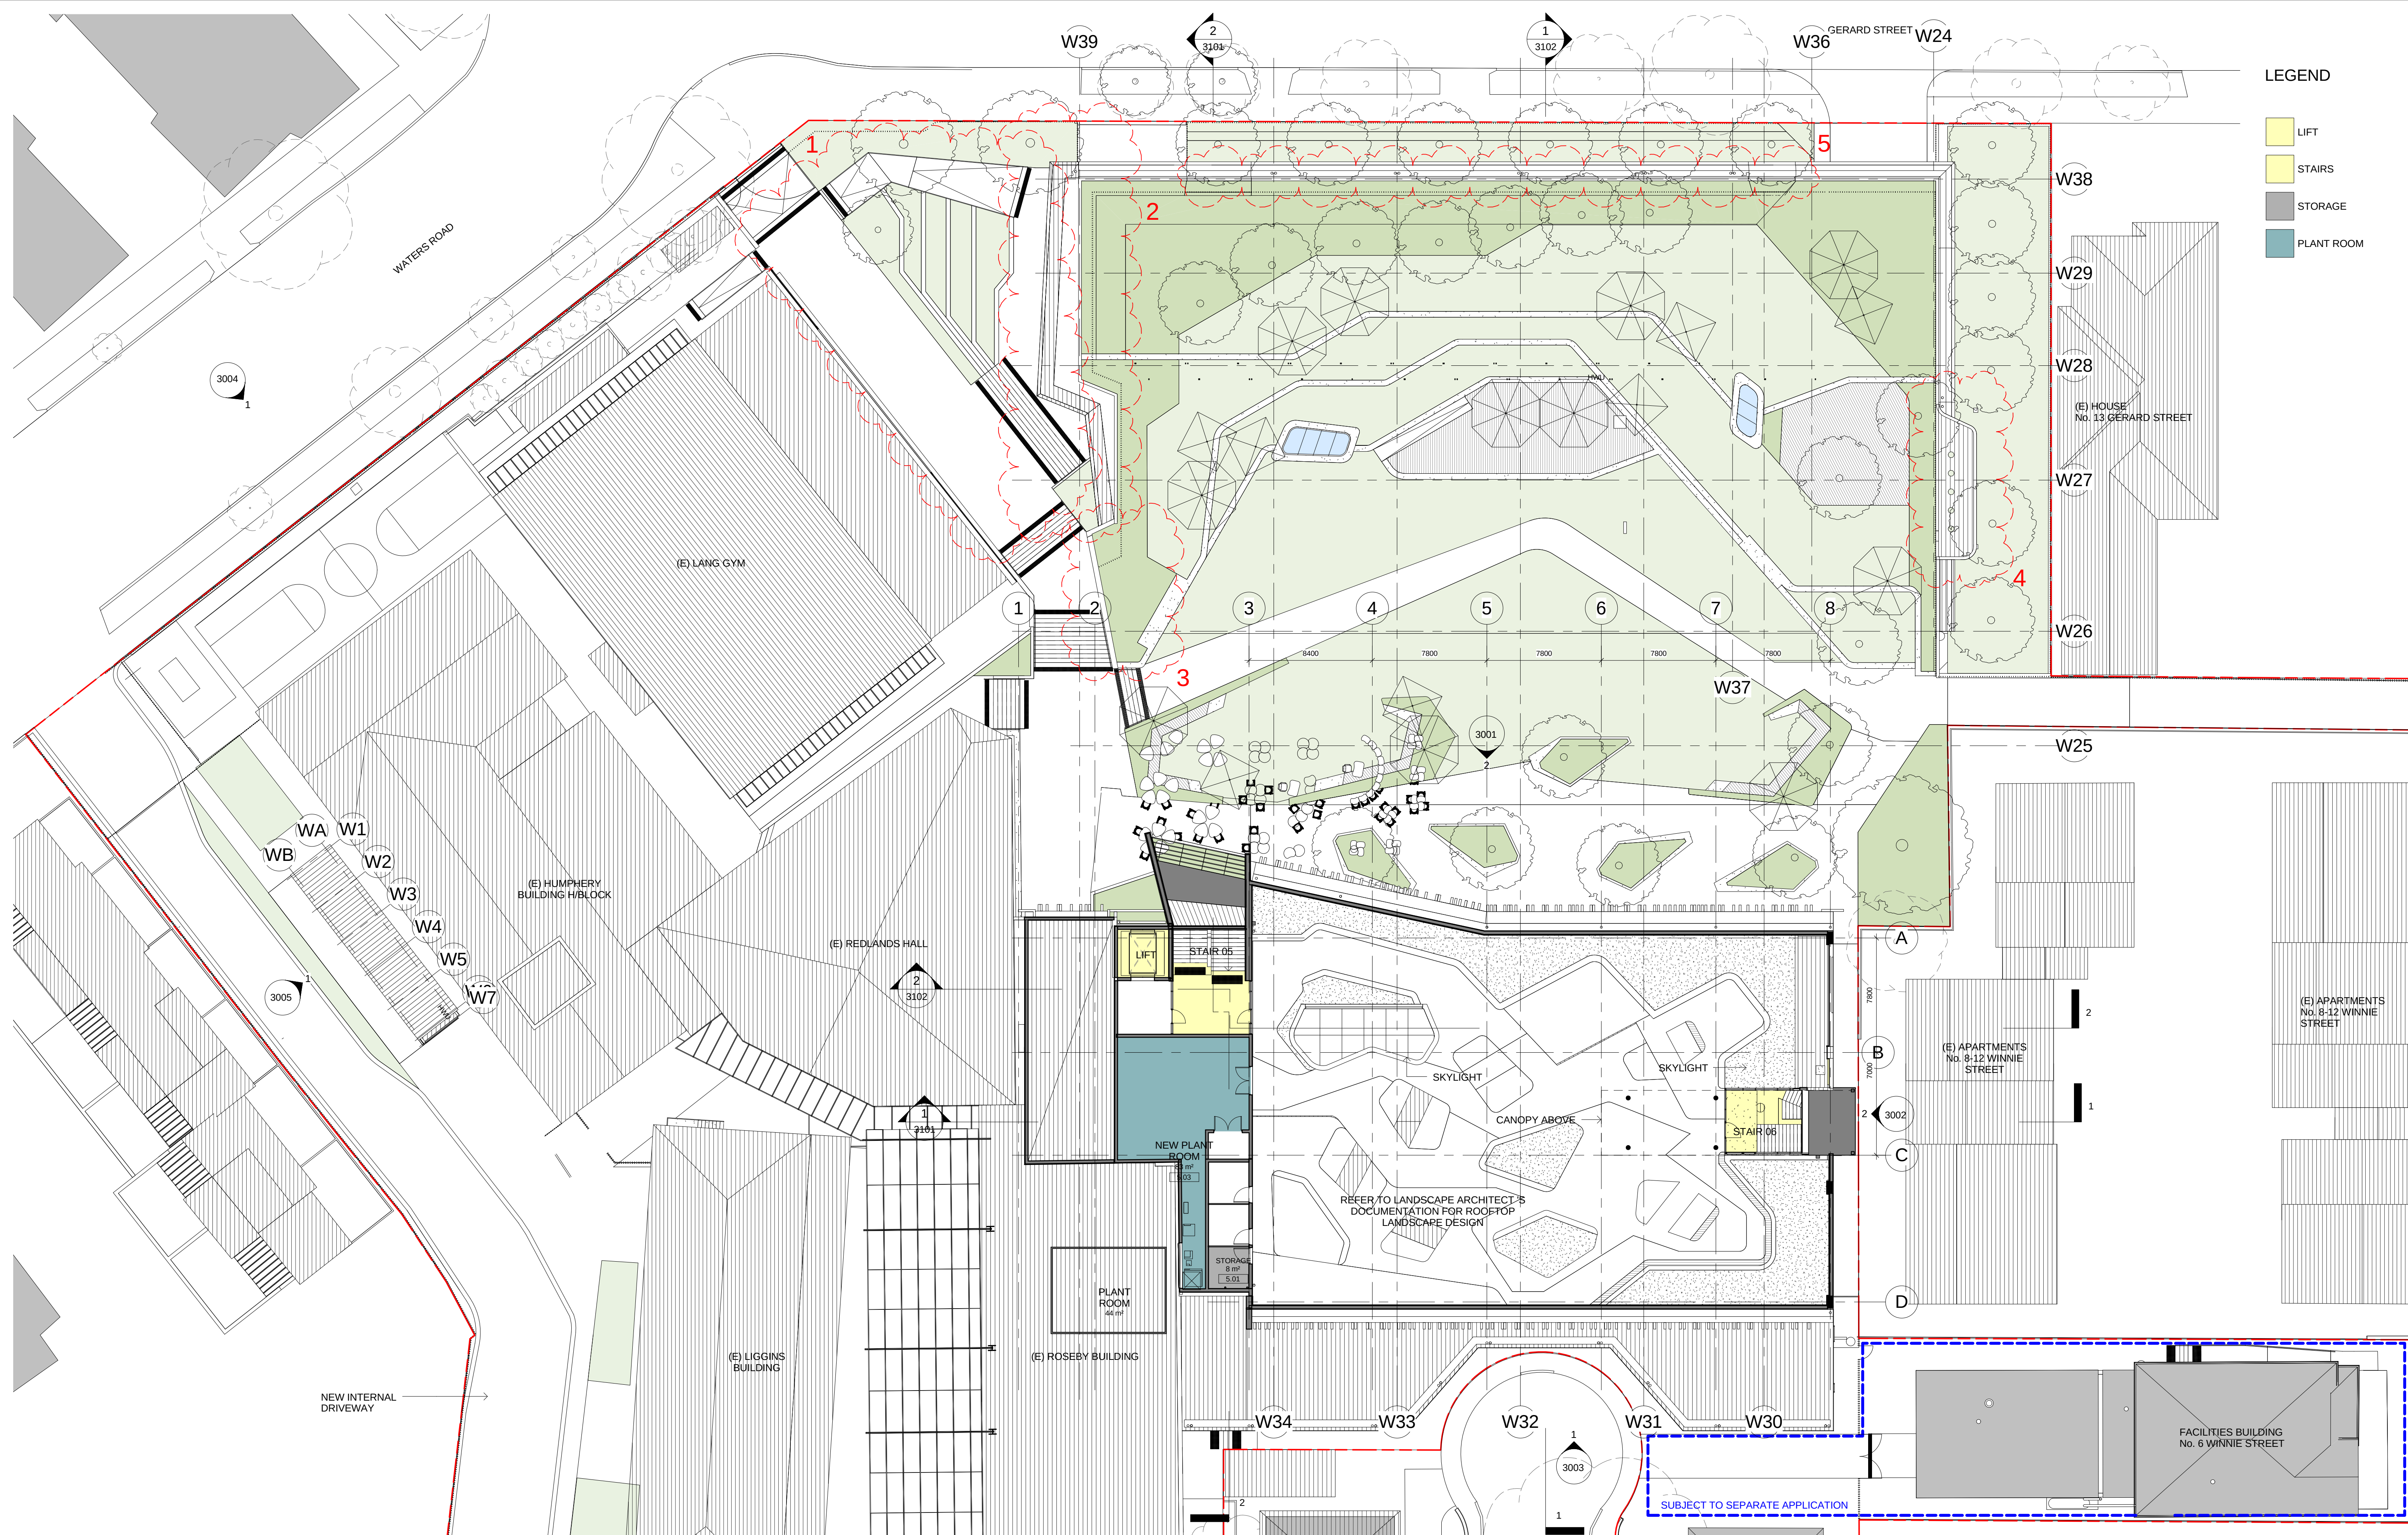

Rev	Date	Description	Checked	Auth.
F	31/08/17	Issued for Section 96	SJ	RD

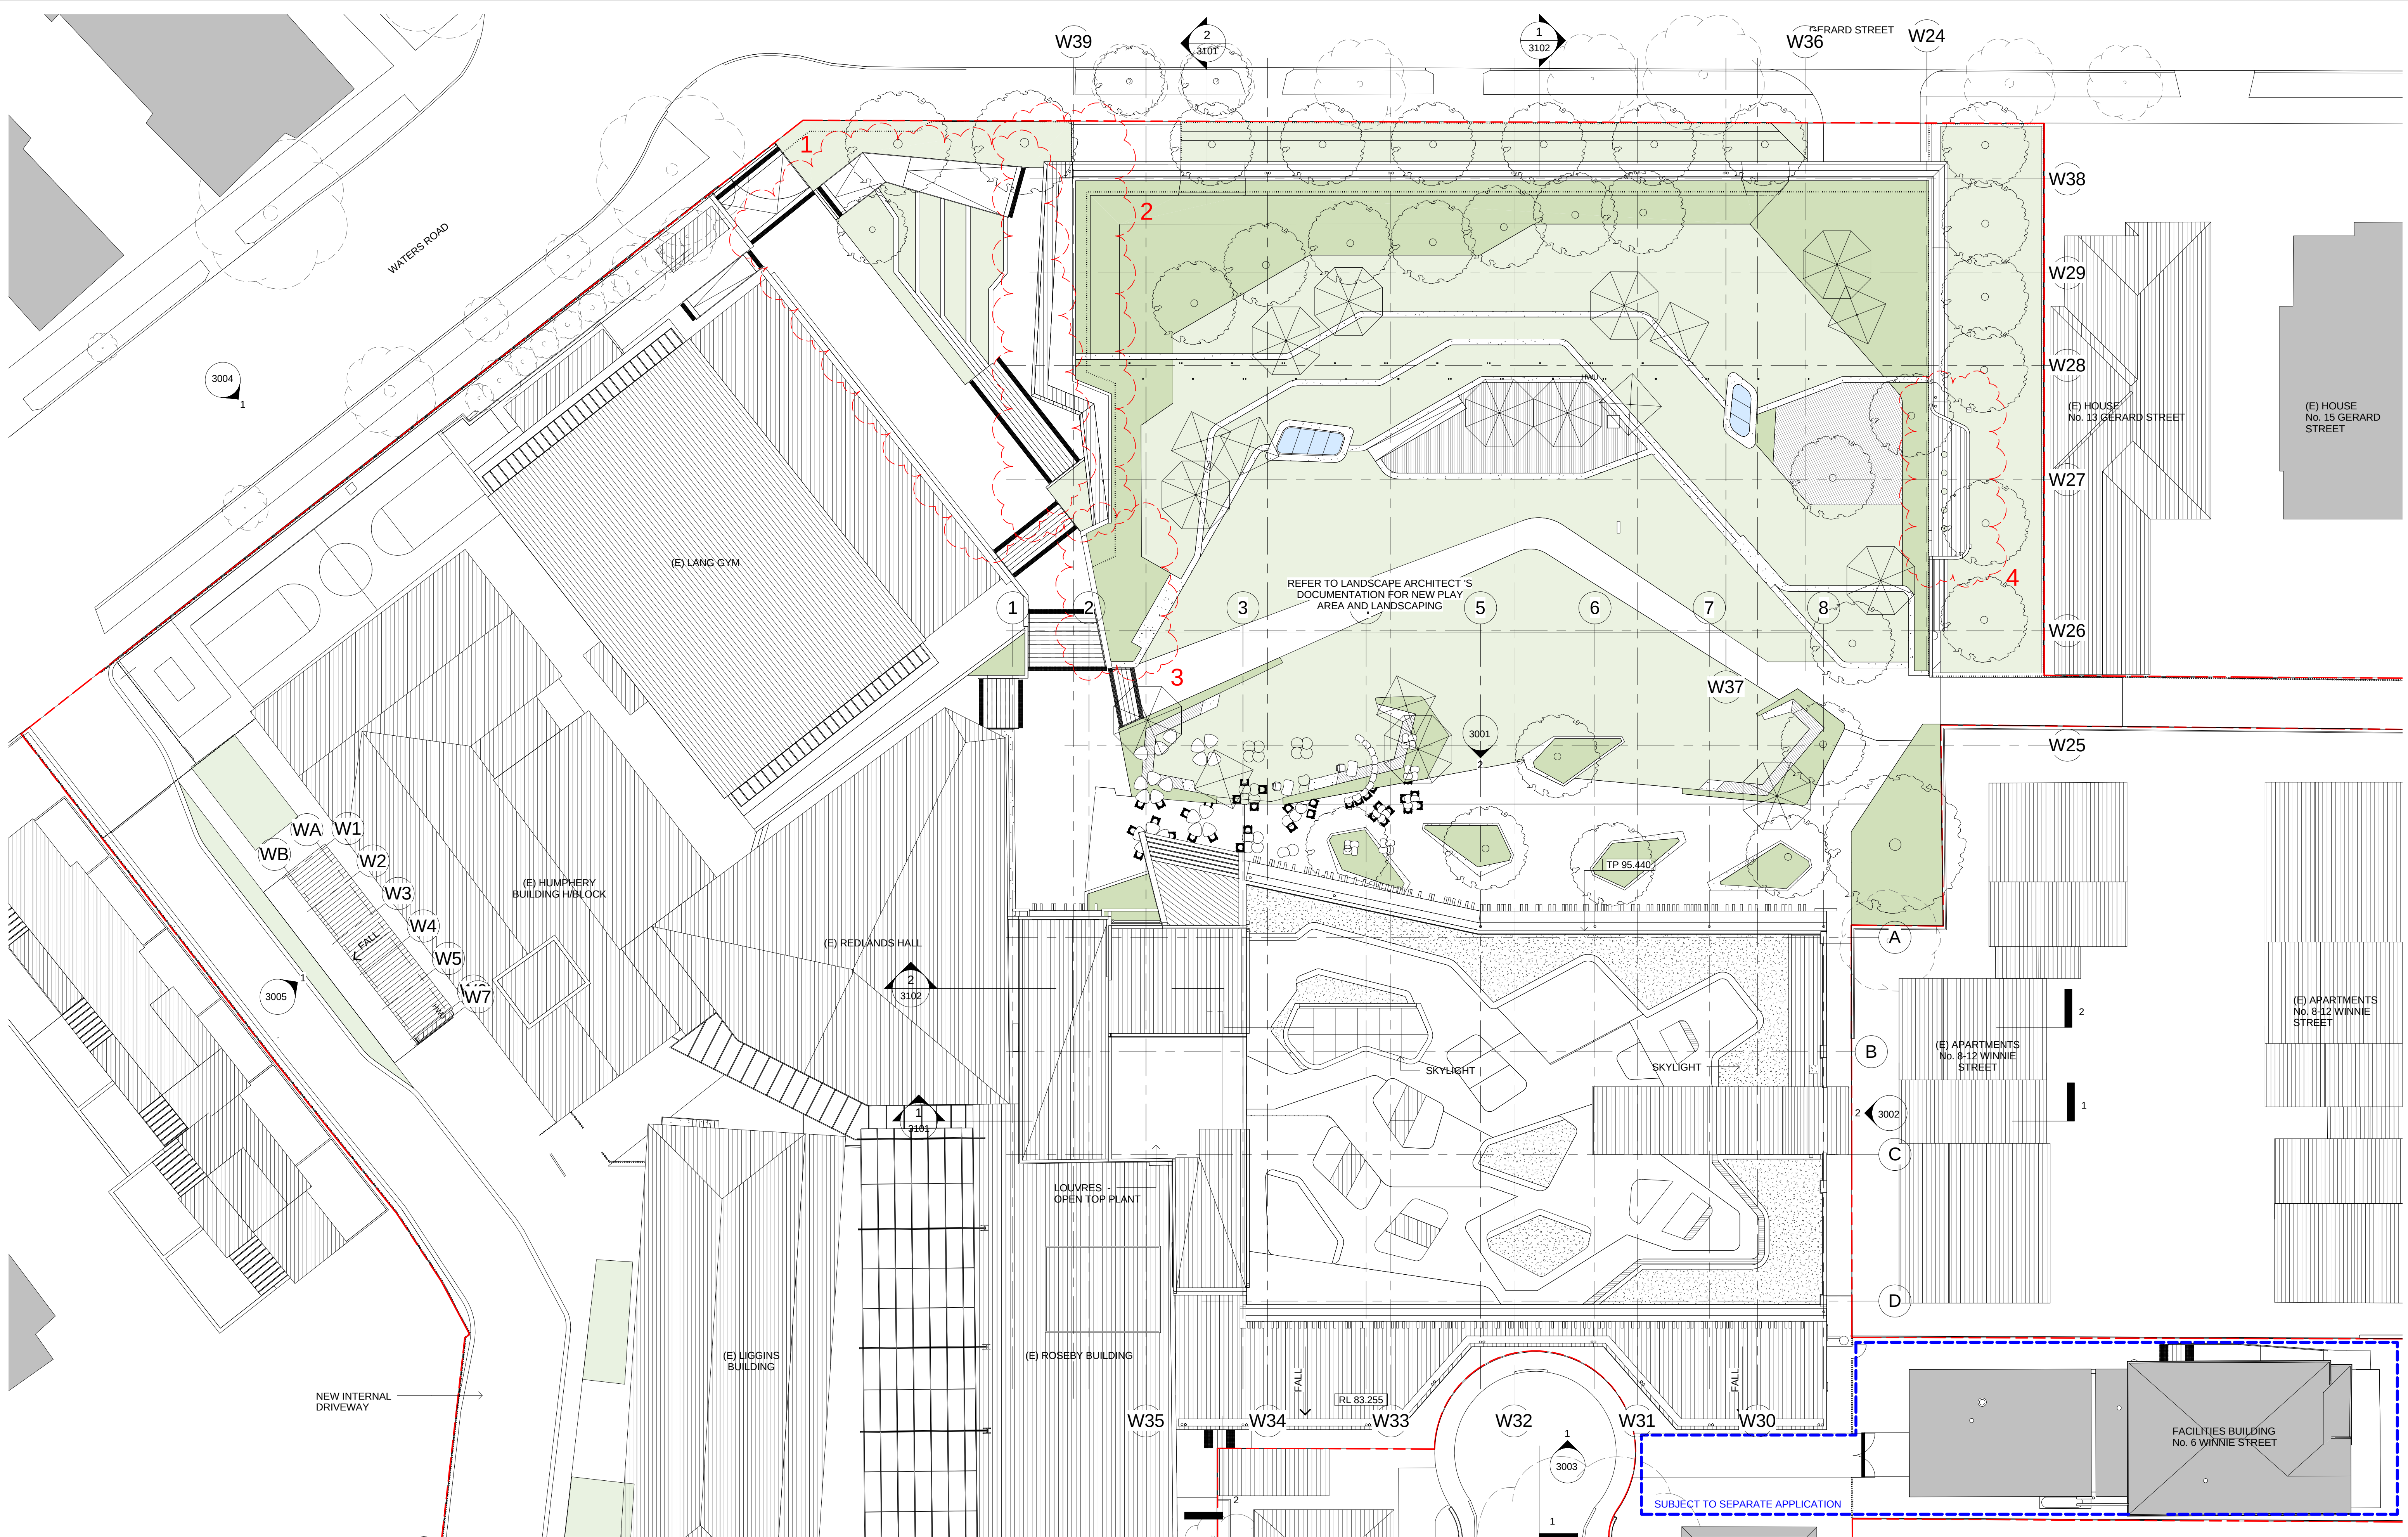

CLIENT
Redlands

T +61 2 9968 9802
F +61 2 9909 3228

REDLANDS
LET YOUR LIGHT SHINE



PROJECT MANAGER
Sandrick Project Directions / Bloompark Consulting

T +61 2 8860 9494 / +61 2 9957 1473

TOWN PLANNING
Urbis

T +61 2 8233 9900

STRUCTURAL & CIVIL
TTW

T +61 2 9439 7288 F +61 2 9439 3146

ESD, ELECTRICAL & MECHANICAL
Steensen Varming

T +61 2 9967 2200

HYDRAULIC
Insync Services

T +61 9262 3400

ACOUSTIC
Wilkinson Murray

T +61 2 9437 4611

TRAFFIC
Traffix

T +61 8324 9700

LANDSCAPE
Silk Consulting Landscape Architects

T +61 2 9966 1960

QUANTITY SURVEYOR
Rider Levett Bucknall

T +61 2 9922 2277

Rev	Date	Description	Checked	Auth.
F	31/08/17	Issued for Section 96	SJ	RD

LEGEND

Legend of changes to originally submitted DA documentation:

- Minor modification to the landscape design of the entry forecourt area
- Modification of the outline of the gutter/roof overhang
- Glazing replaced with solid wall
- Relocation of mechanical enclosure from music hub roof to carpark area
- Minor increase in glazing sill height to suit civil design

Proj. Dir	Proj. Arch	Drawn
RD	VC	VC/CL/HC
Job No.	Date	Scale
141111	FEB 16	1 : 200 @ A1

NSW Nominated Architects
Robert Denton Reg. No. 5782
Alex Kibble Reg. No. 6015

Do not scale drawings. Verify all dimensions on site. Notify architect of all discrepancies

Project
**REDLANDS SENIOR CAMPUS
STAGE 1 BUILDING
MONFORD PLACE LEARNING HUB**

Drawing Title
ROOF LEVEL PLAN

Drawing No.
AR.DA.2008

Revision
F

Tanner Kibble Denton Architects Pty Ltd

PO Box 660 Darlinghurst NSW 1300 Australia
Level 1, 19 Foster Street, Surry Hills NSW 2010 Australia
T +61 2 9281 4399
F +61 2 9281 4337
www.tkda.com.au

TKDArchitects
Tanner Kibble Denton