


HUNTER STREET

AUCKLAND STREET

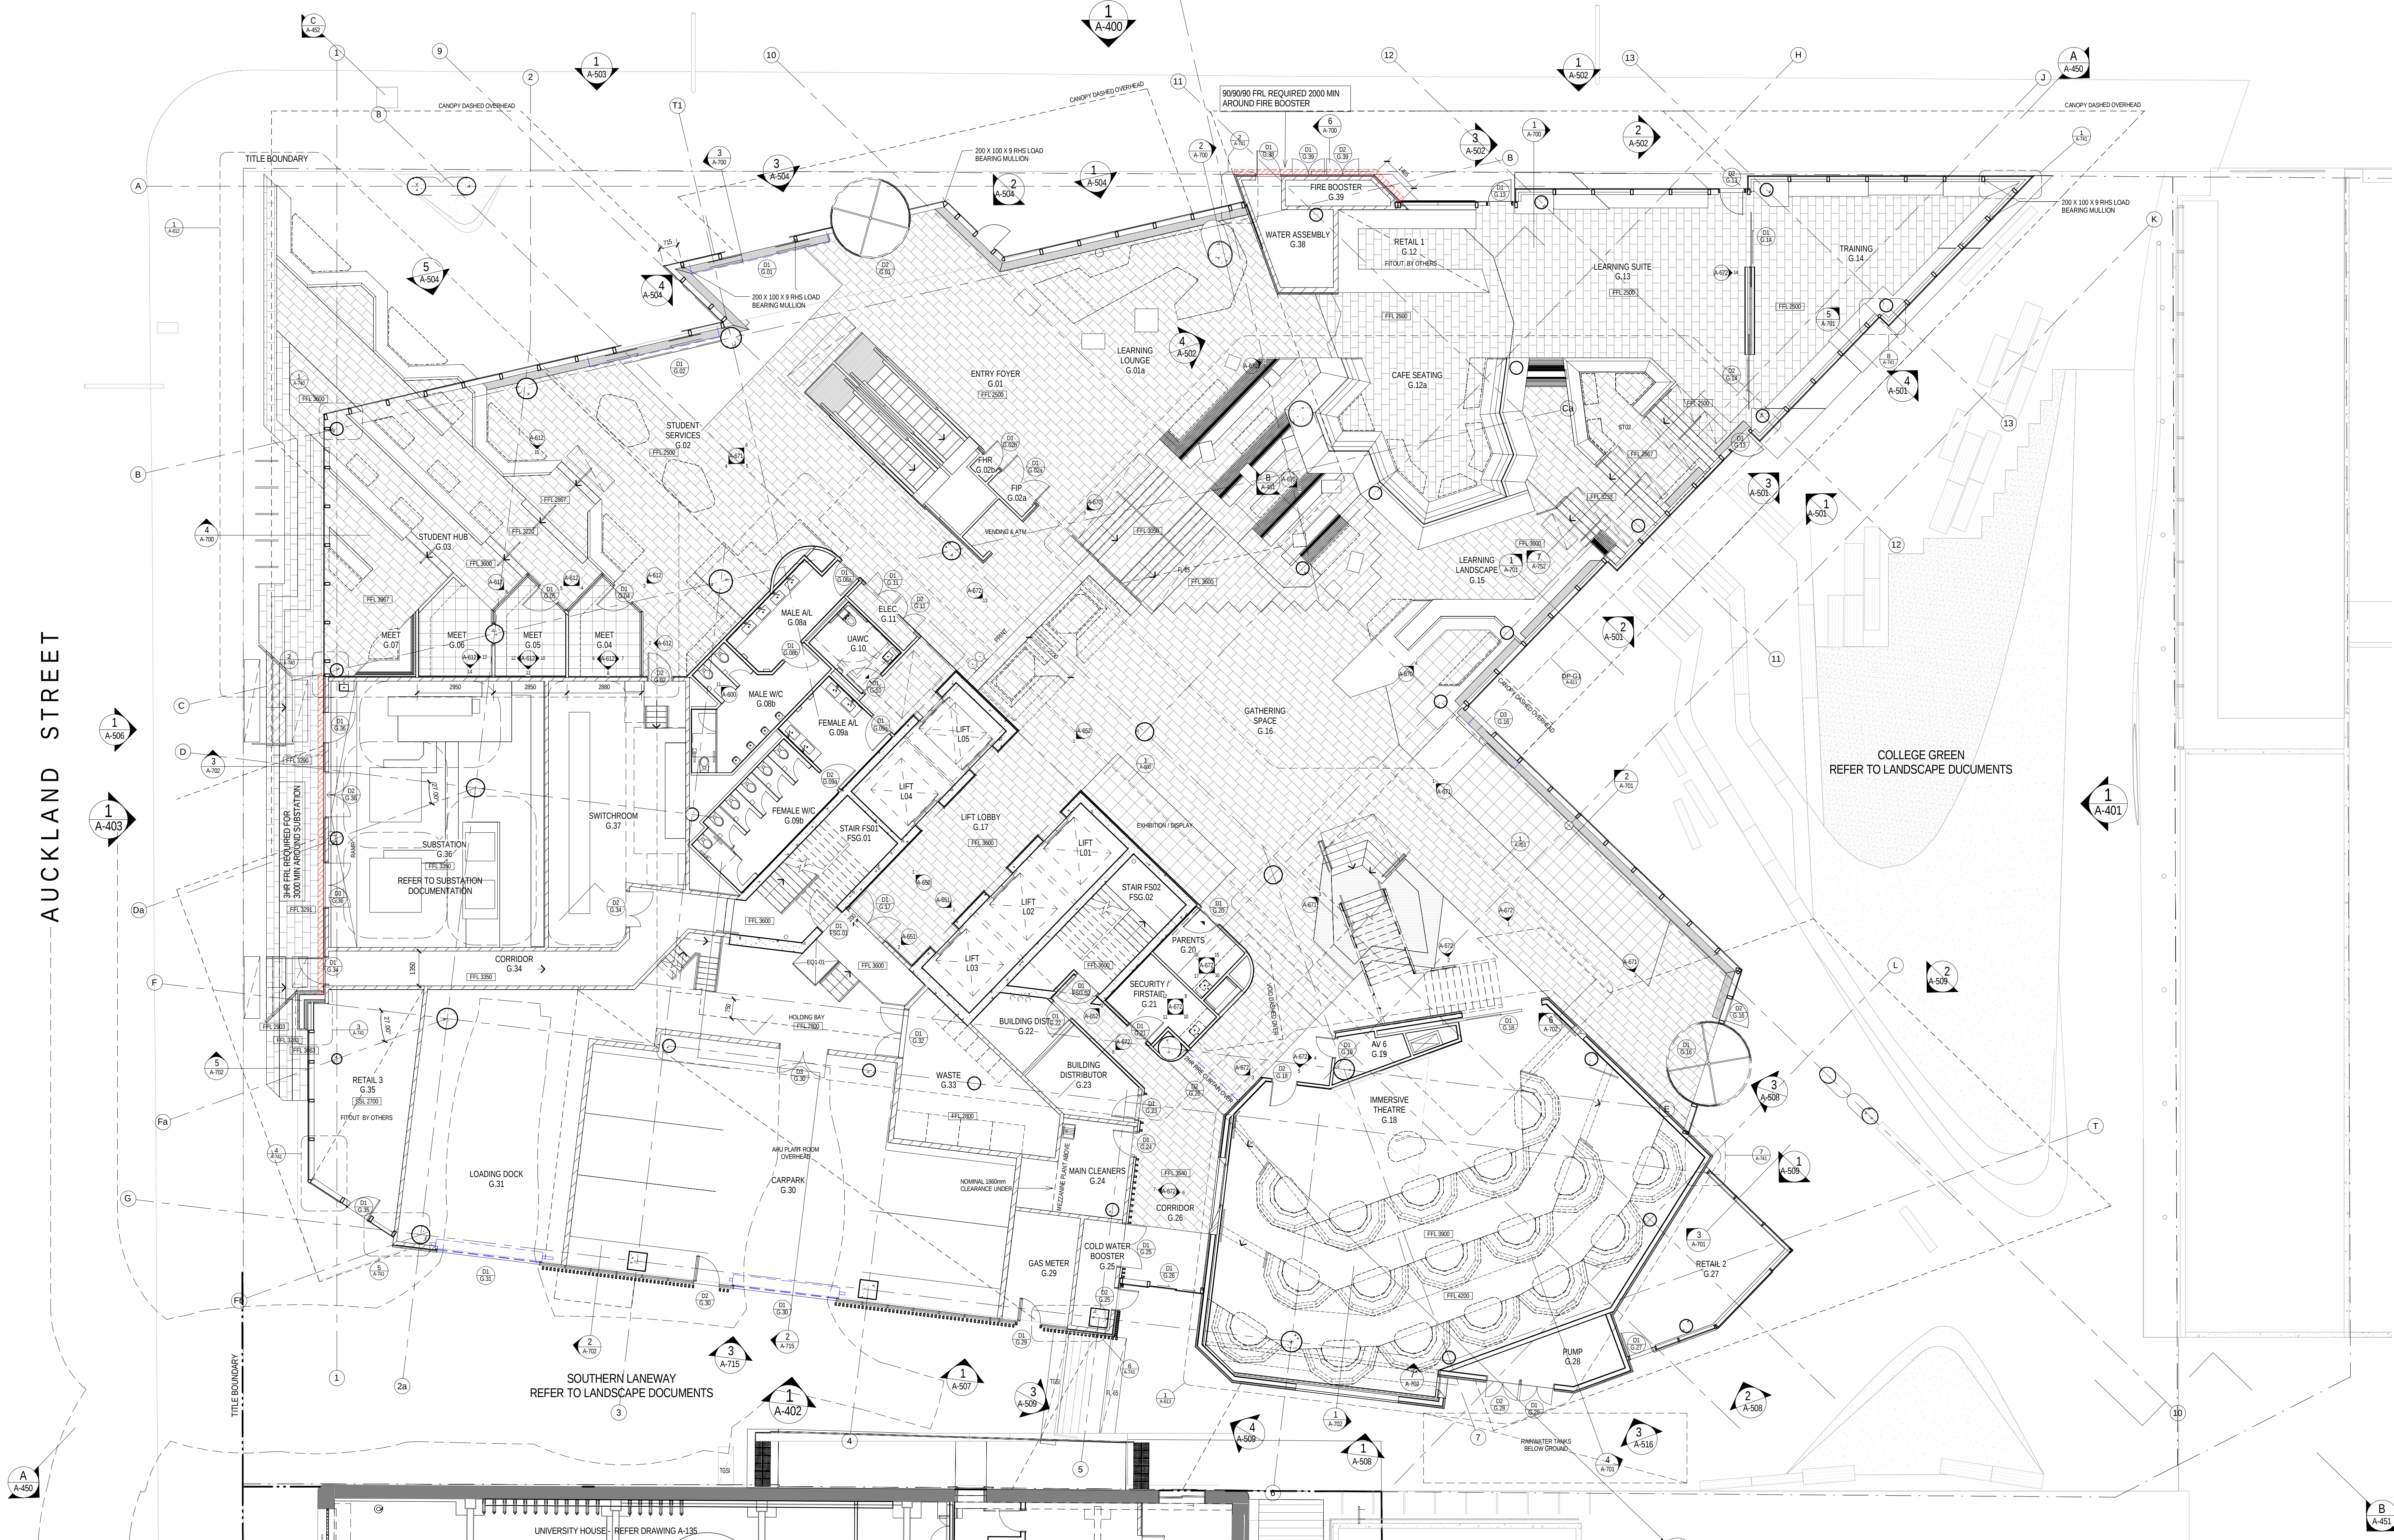

CLIENT



PROJECT MANAGER

APP

Level 2, 426 King Street  
Newcastle NSW 2302  
PO Box 2335  
Darling NSW 2302  
T +61 2 4929 7600 F +61 2 4927 0930

BUILDING SURVEYOR

PHILIP CHUN

SUITE 404, 44 HAMPODEN ROAD  
APTARMON NSW 2004  
T +61 2 9412 2322 F +61 2 9412 2433

BUILDING SERVICES ENGINEERING

AECOM

Level 9, 9 Exhibition Street,  
Melbourne, VIC 3000  
T +61 3 9653 1234 F +61 3 9654 7117

STRUCTURAL, CIVIL & FACADE ENGINEERING

AURECON

Aurecon Centre  
Level 8, 350 Collins Street  
Docklands VIC 3008  
PO Box 23041  
Docklands VIC 3002  
T +61 3 9975 3000 F +61 3 9975 4444

LANDSCAPE ARCHITECT

McGREGOR COXALL

Level 4, 125 Flinders Lane Melbourne VIC 3000  
GPO Box 1634 Melbourne VIC 3000  
T +61 3 9999 1608 F +61 3 9669 4414

THE CONTRACTOR MUST VERIFY ALL DIMENSIONS ON SITE BEFORE COMMENCING ANY WORK OR MAKING OF ANY SHOP DRAWINGS. FIGURED DIMENSIONS MUST BE USED IN PREFERENCE TO SCALED DIMENSIONS. ALL SCALED DIMENSIONS MUST BE VERIFIED ON SITE. THIS DRAWING IS COPYRIGHT AND REMAINS THE PROPERTY OF THE ARCHITECT.

REV. DETAILS

T 1 TENDER ISSUE

DATE

31.10.14

Level 3, 246 Bourke Street  
Melbourne Victoria  
Australia 3000  
T +61 3 9600 2818  
F +61 3 9600 2819  
lyons@lyonsarch.com.au  
www.lyonsarch.com.au



PROJECT

UNIVERSITY OF NEWCASTLE  
NeW SPACE

DRAWING TITLE

PLAN - GROUND LEVEL

FOR TENDER

DESIGN DEVELOPMENT

JOB No.

UN08


DRAWN

SF

CHECKED

RH

NORTH

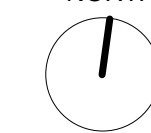

SCALE

1 : 100 @B1

DATE

OCT 14

REVISION

T 1