


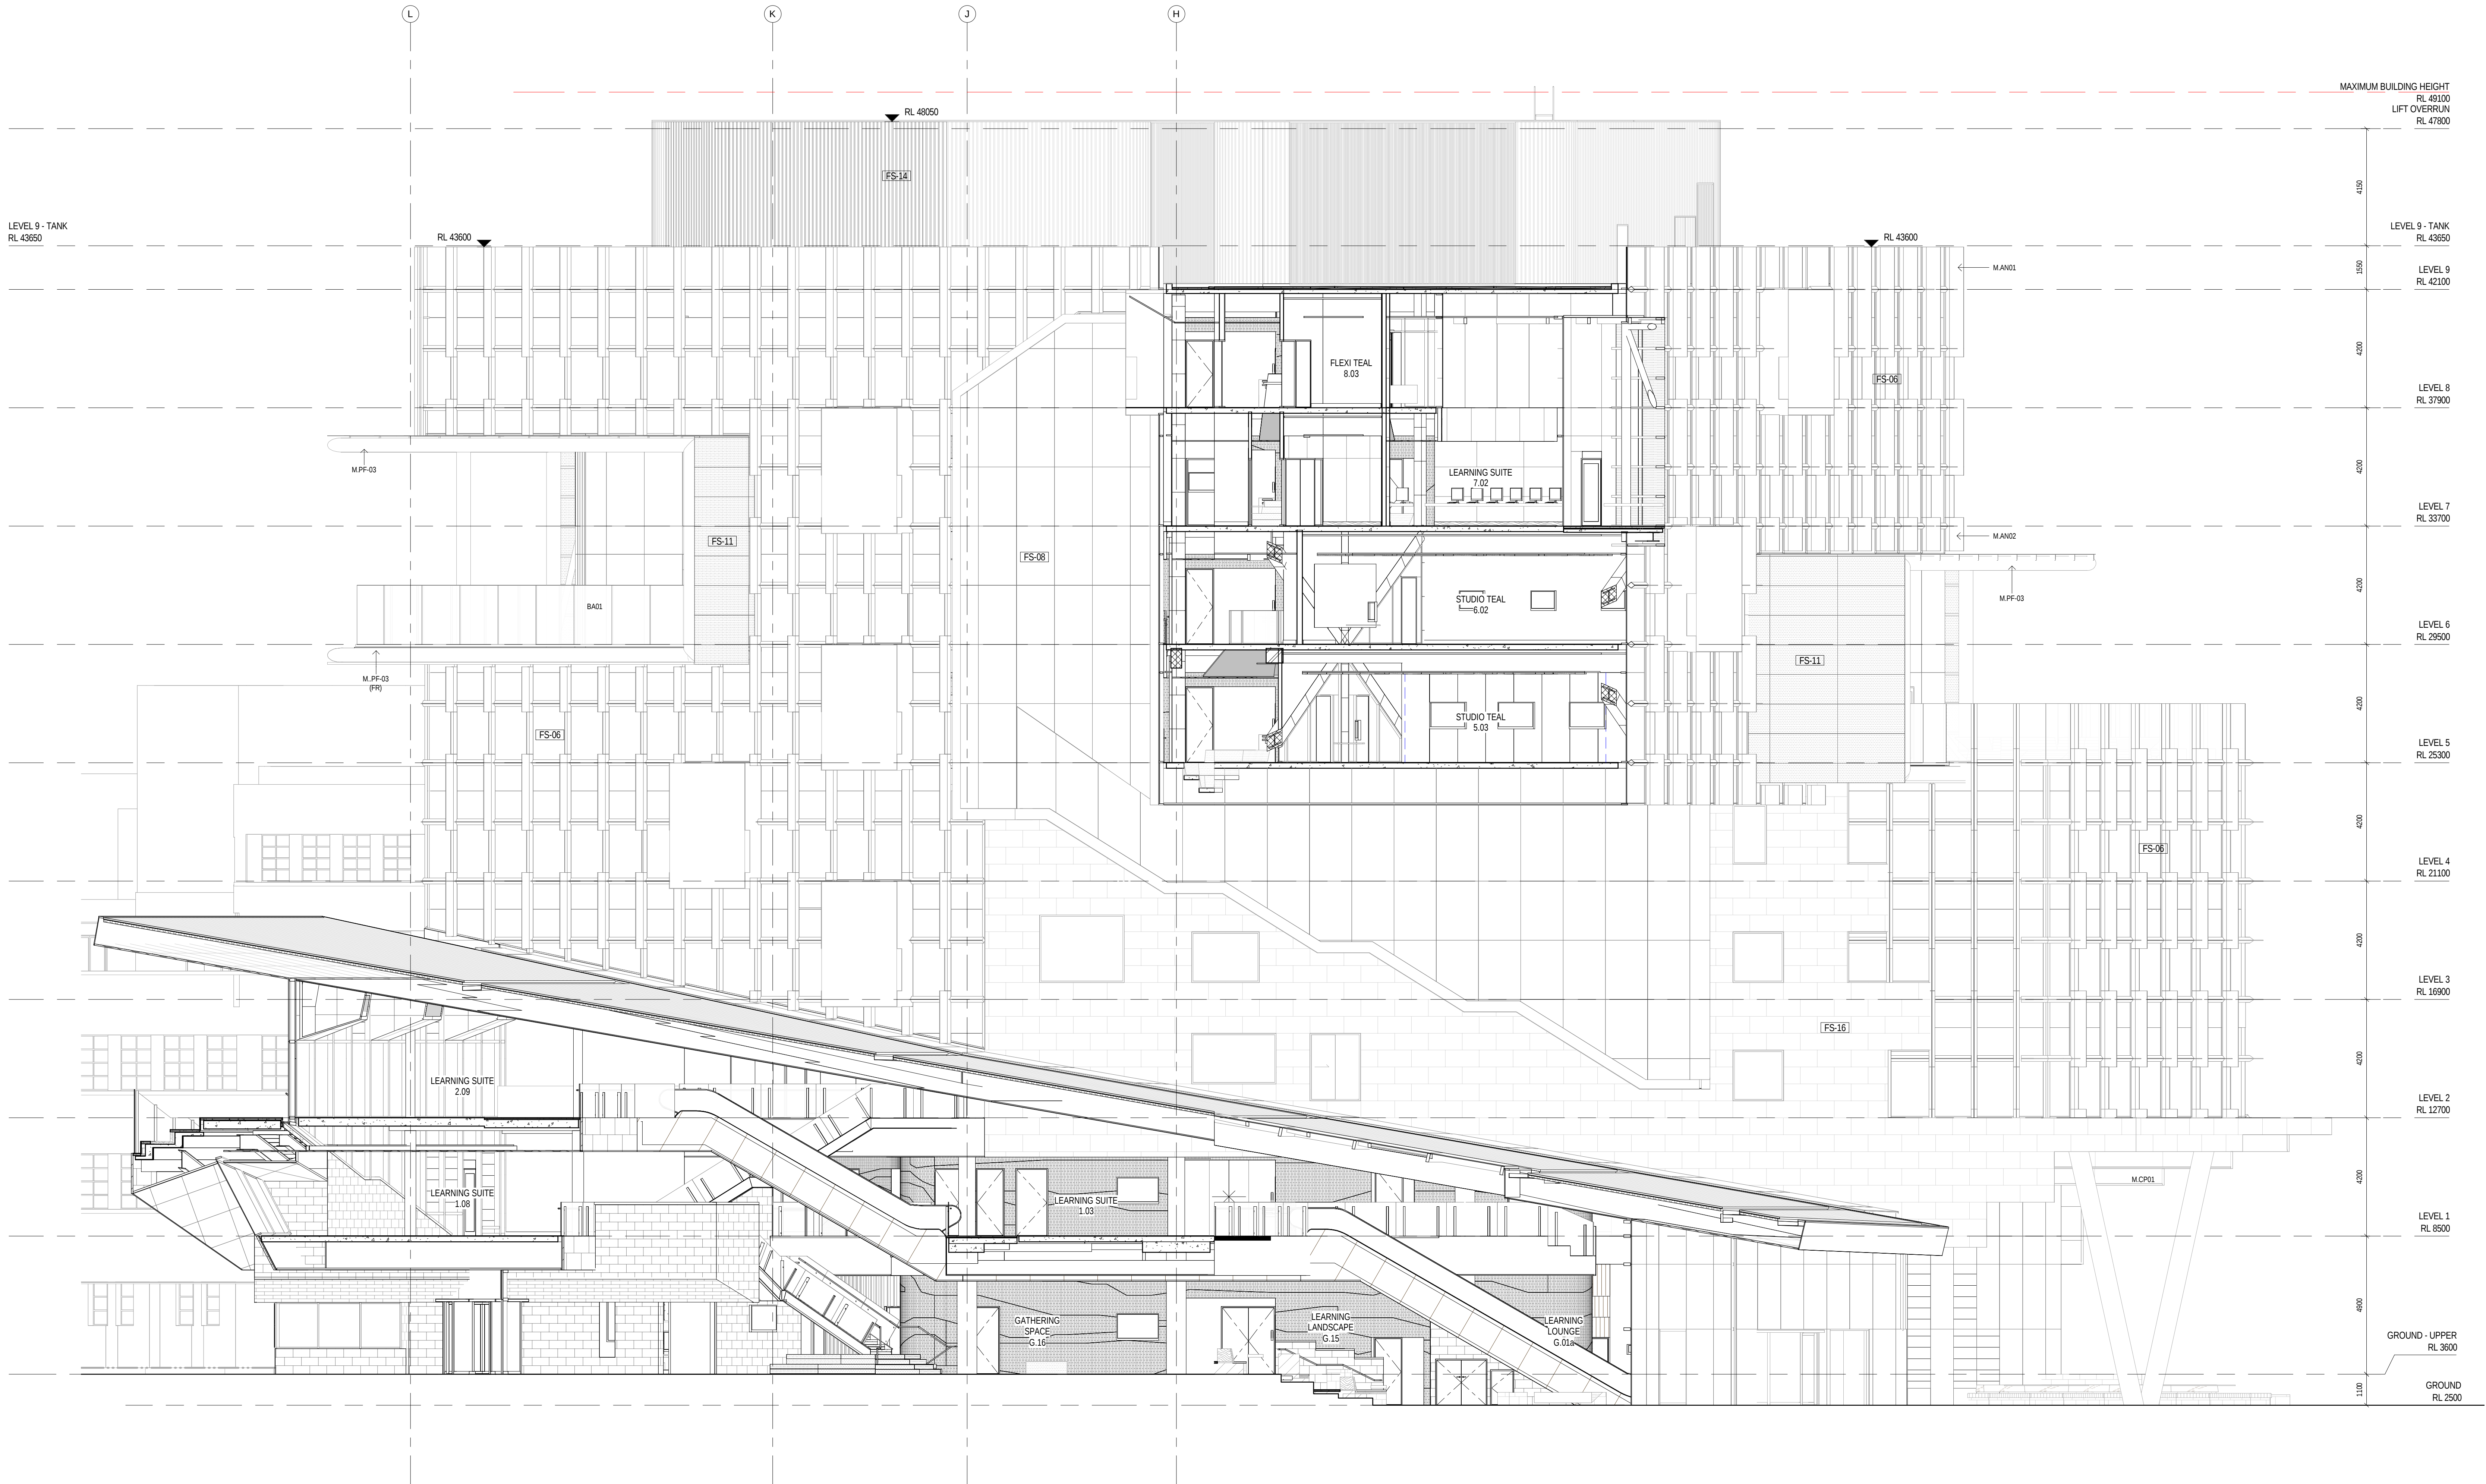

B
A 300
SECTION BB
Scale 1: 100

CLIENT



PROJECT MANAGER
APP

Level 2, 426 King Street
Newcastle NSW 2302
PO Box 2335
Darling NSW 2302
T +61 2 4926 7600 F +61 2 4927 0930

BUILDING SURVEYOR
PHILIP CHUN

SUITE 404, 44 HAMPODEN ROAD
APTARMON NSW 2064
T +61 2 9412 2322 F +61 2 9412 2433

BUILDING SERVICES ENGINEERING
AECOM

Level 9, 9 Exhibition Street,
Melbourne, VIC 3000
T +61 3 9653 1234 F +61 3 9654 7117

STRUCTURAL, CIVIL & FACADE ENGINEERING
AURECON

Aurecon Centre
Level 8, 350 Collins Street
Docklands VIC 3008
PO Box 23061
Docklands VIC 3012
T +61 3 9975 3000 F +61 3 9975 3444

LANDSCAPE ARCHITECT
MCGREGOR COXALL

Level 4, 125 Flinders Lane Melbourne VIC 3000
GPO Box 1634 Melbourne VIC 3000
T +61 (0)3 99991608 F +61 (0)3 8669 4414

THE CONTRACTOR MUST VERIFY ALL DIMENSIONS ON
SITE BEFORE COMMENCING ANY WORK OR MAKING OF
ANY SHOP DRAWINGS. FIGURED DIMENSIONS MUST BE
USED IN PREFERENCE TO SCALED DIMENSIONS. ALL
SCALED DIMENSIONS MUST BE VERIFIED ON SITE. THIS
DRAWING IS COPYRIGHT AND REMAINS THE PROPERTY
OF THE ARCHITECT.

REV. DETAILS DATE
T 1 TENDER ISSUE 31.10.14

Level 3, 246 Bourke Street
Melbourne Victoria
Australia 3000
T +61 3 9600 2818
F +61 3 9600 2819
lyons@lyonsarch.com.au
www.lyonsarch.com.au



PROJECT
**UNIVERSITY OF NEWCASTLE
NeW SPACE**

DRAWING TITLE
**BUILDING SECTIONS -
SECTION B-B**

FOR TENDER NORTH

DESIGN DEVELOPMENT

JOB No. DRAWN CHECKED DATE
UN08 SF RH OCT 14
DRAWING No. REVISION
A-451 **T 1**

SCALE
1 : 100 @B1