



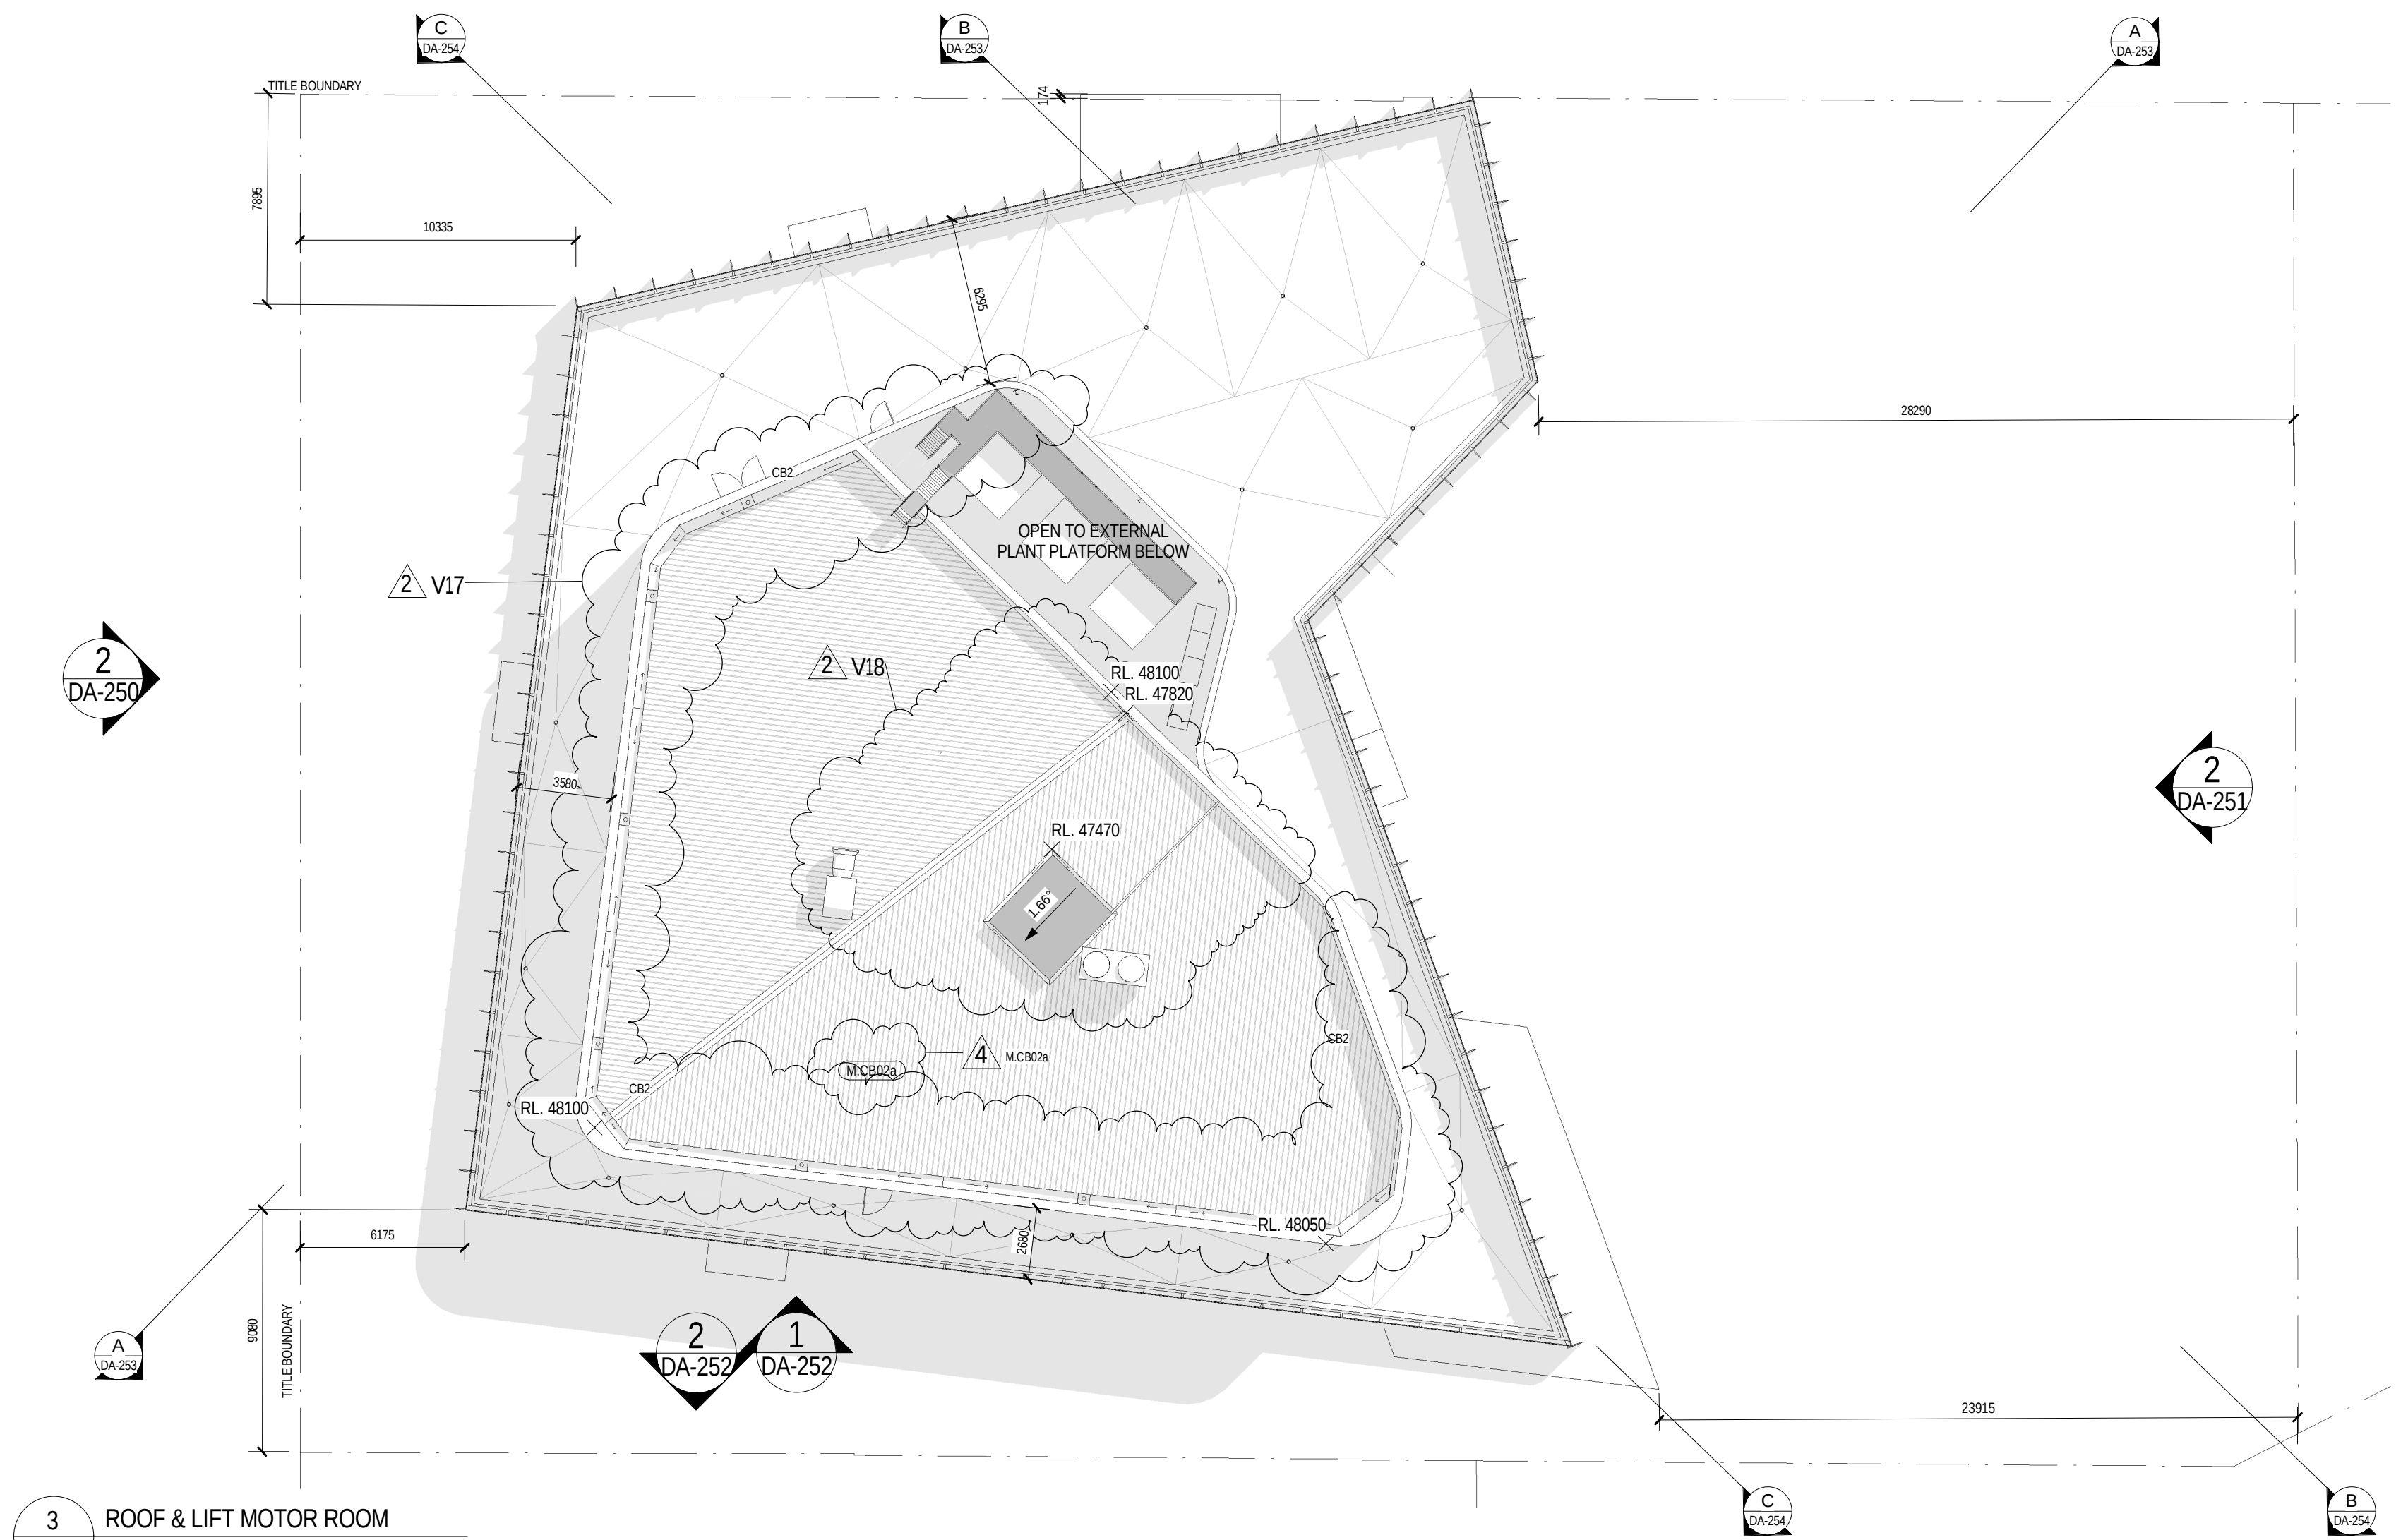

CLIENT

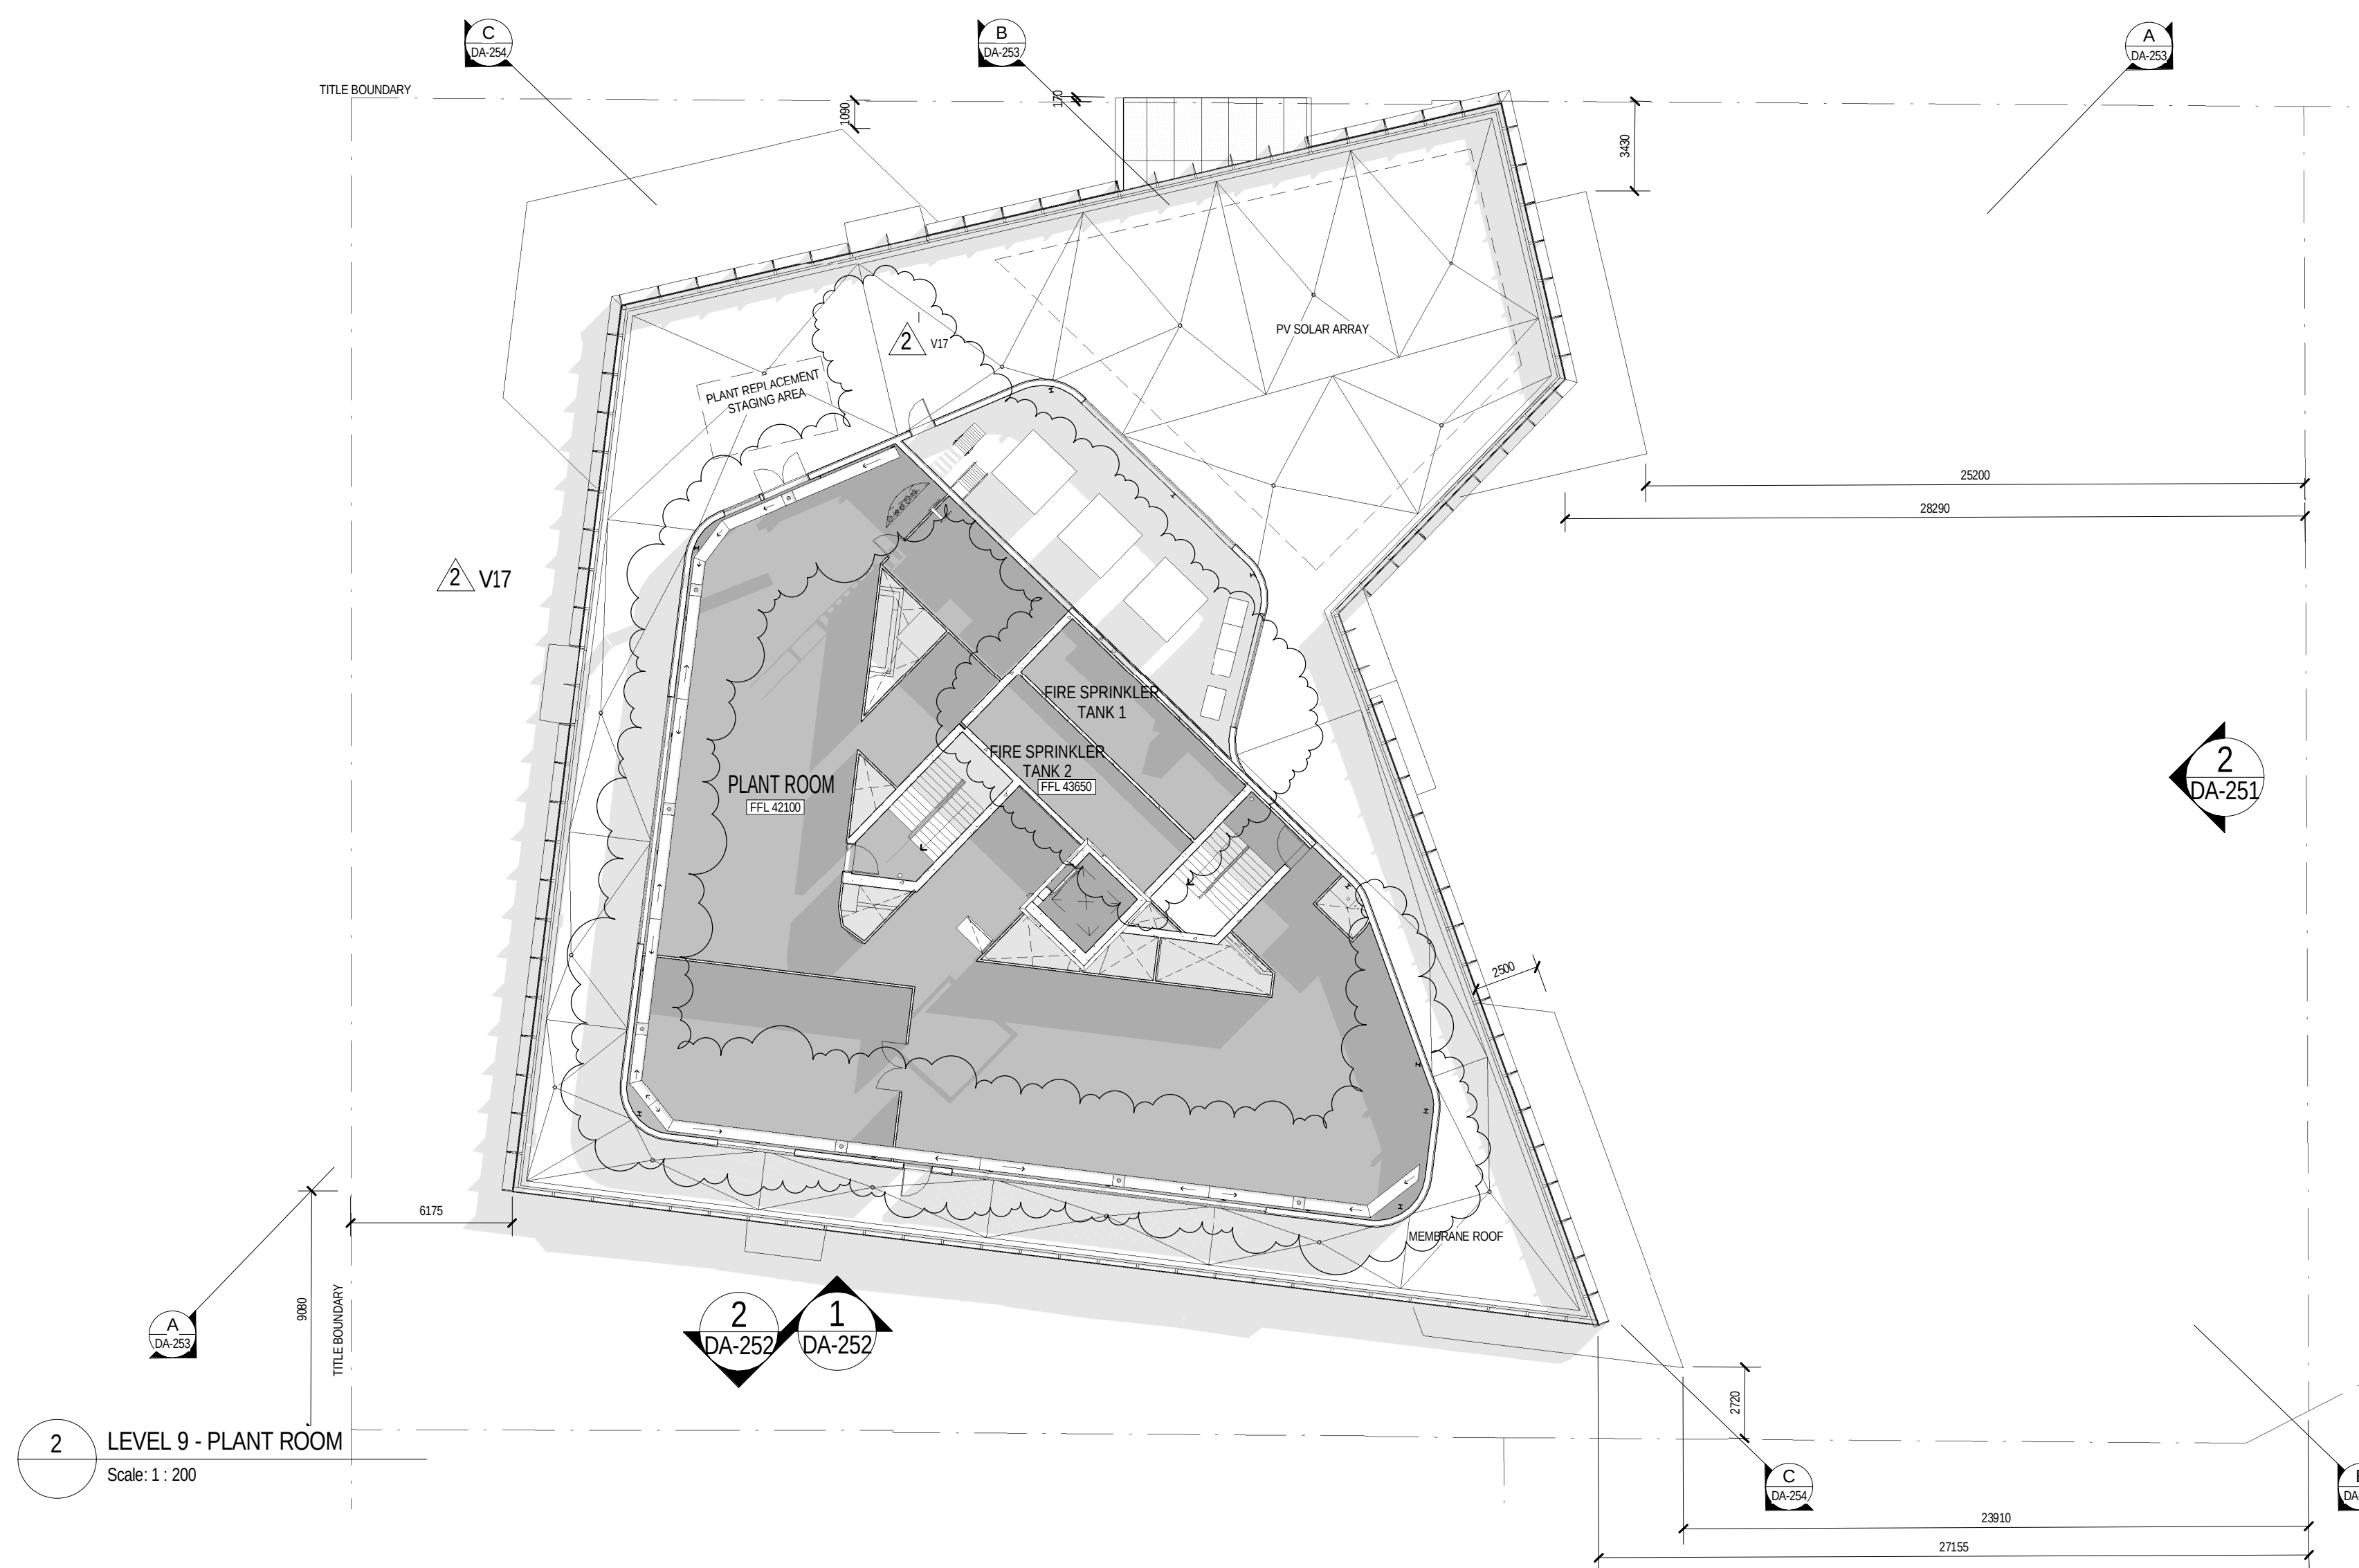

PROJECT MANAGER

APP
Level 2, 425 King Street
Newcastle NSW 2302
PO Box 2156
Darling NSW 2302
T +61 2 4928 7600 F +61 2 4927 0930

BUILDING SURVEYOR
PHILIP CHUN

SUITE 404, 44 HAMPER ROAD
ARTARMON NSW 2054
T +61 2 9412 2322 F +61 2 9412 2433

BUILDING SERVICES ENGINEERING

AECOM

Level 9, 8 Exhibition Street,
Melbourne VIC 3000
T +61 3 9653 1234 F +61 3 9654 7117

STRUCTURAL, CIVIL & FACADE ENGINEERING
AURECON

Aurecon Centre
Level 8, 850 Collins Street
Docklands VIC 3008
PO Box 23001
Docklands VIC 8012
T +61 3 9975 3000 F +61 3 9975 3444

LANDSCAPE ARCHITECT

McGREGOR COXALL

Level 4, 125 Flinders Lane Melbourne VIC 3000
GPO Box 1334 Melbourne VIC 3000
T +61 (0)3 99991608 F +61 (0)3 8669 4414

THE CONTRACTOR MUST VERIFY ALL DIMENSIONS ON
SITE BEFORE COMMENCING ANY WORK OR MAKING OF
ANY SHOP DRAWINGS. FIGURED DIMENSIONS MUST BE
USED IN PREFERENCE TO SCALED DIMENSIONS. ALL
SCALED DIMENSIONS MUST BE VERIFIED ON SITE. THIS
DRAWING IS COPYRIGHT AND REMAINS THE PROPERTY
OF THE ARCHITECT.

REV.	DETAILS	DATE
1	SSD DA SUBMISSION	20.06.14
2	SSD VARIATION - FOR REFERENCES REFER JBA S96(LA) MODIFICATION APPLICATION - TABLE 1: PROPOSED MODIFICATIONS	06.09.15
3	SSD VARIATION / ADDITIONAL NOTES ADDED - FOR REFERENCES REFER JBA S96(LA) MODIFICATION APPLICATION - TABLE 1: PROPOSED MODIFICATIONS	12.05.15
4	SSD VARIATION - FOR REFERENCES REFER JBA S96(LA) MODIFICATION APPLICATION - TABLE 1: PROPOSED MODIFICATIONS	10.06.15

Level 3, 246 Bourke Street
Melbourne Victoria
Australia 3000
T +61 3 9600 2818
F +61 3 9600 2819
lyons@lyonsarch.com.au
www.lyonsarch.com.au



PROJECT
**UNIVERSITY OF NEWCASTLE
NeW SPACE**

DRAWING TITLE
**PLANS - LEVEL 8, 9 & ROOF
PLAN**


FOR APPROVAL

SSD DA

JOB No. DRAWN CHECKED
UN08 SH RH

DRAWING No.
DA-202

NORTH

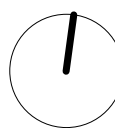

SCALE
1 : 200 @B1

DATE
OCT 14

REVISION
4