



WINTER SOLSTICE - JUNE 21 9:00AM



Christie Park - 49% Shaded

WINTER SOLSTICE - JUNE 21 11:30AM



Christie Park - 25% Shaded

WINTER SOLSTICE - JUNE 21 12:30PM



Christie Park - 45% Shaded


WINTER SOLSTICE - JUNE 21 1:30PM




WINTER SOLSTICE - JUNE 21 3:00PM



EQUINOX - SEPTEMBER 22 9:00AM

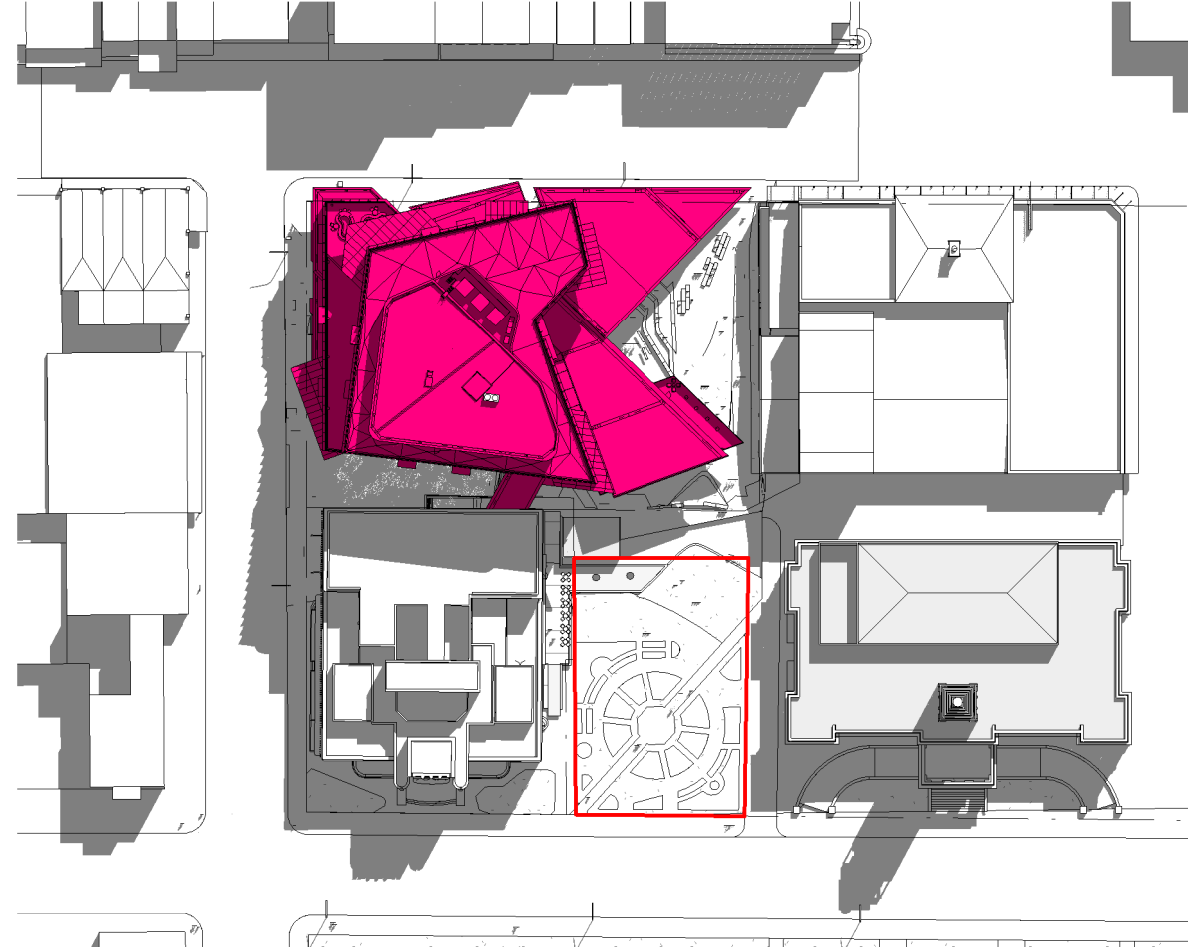


EQUINOX - SEPTEMBER 22 12:00PM

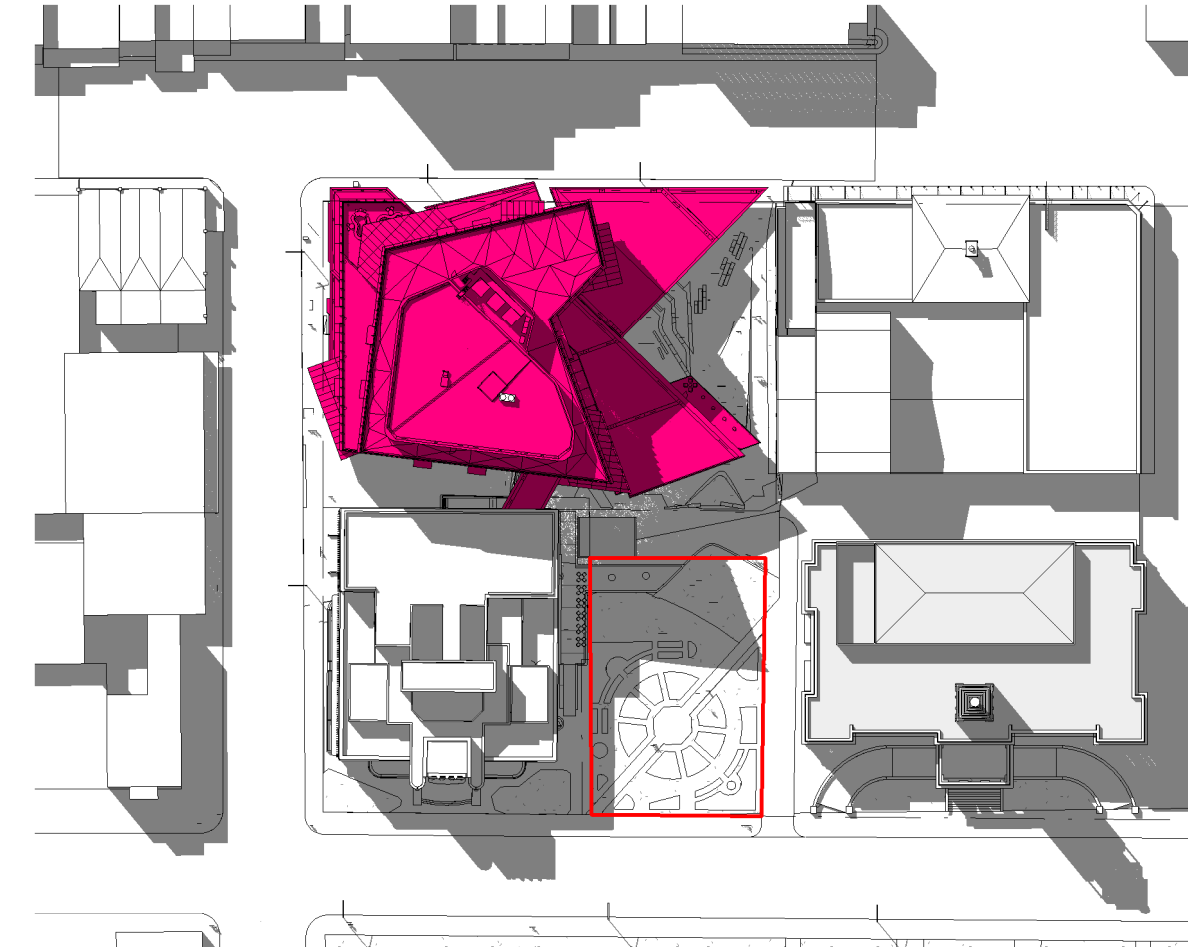


EQUINOX - SEPTEMBER 22 3:00PM



SUMMER - SOLSTICE DECEMBER 23 9:00AM

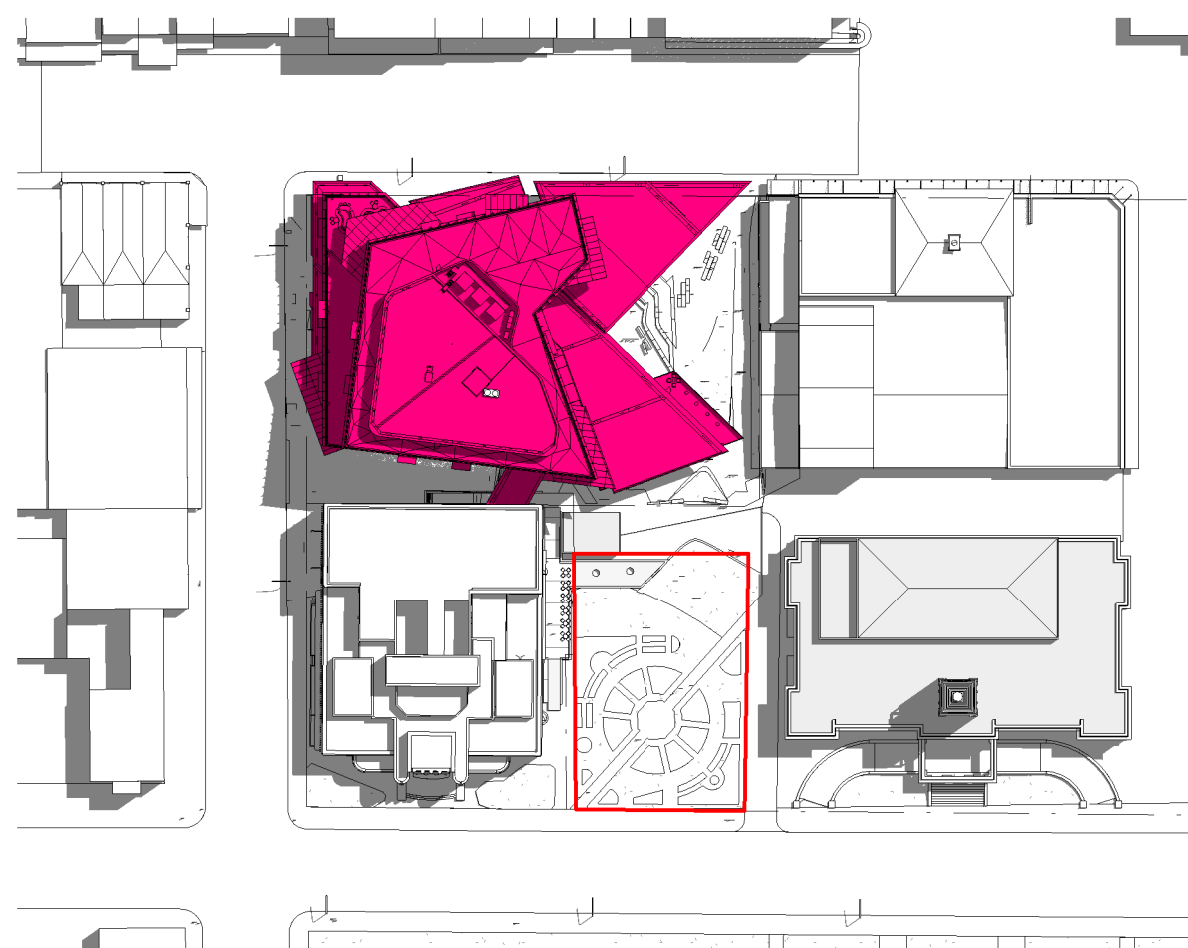

SUMMER - SOLSTICE DECEMBER 3:00PM

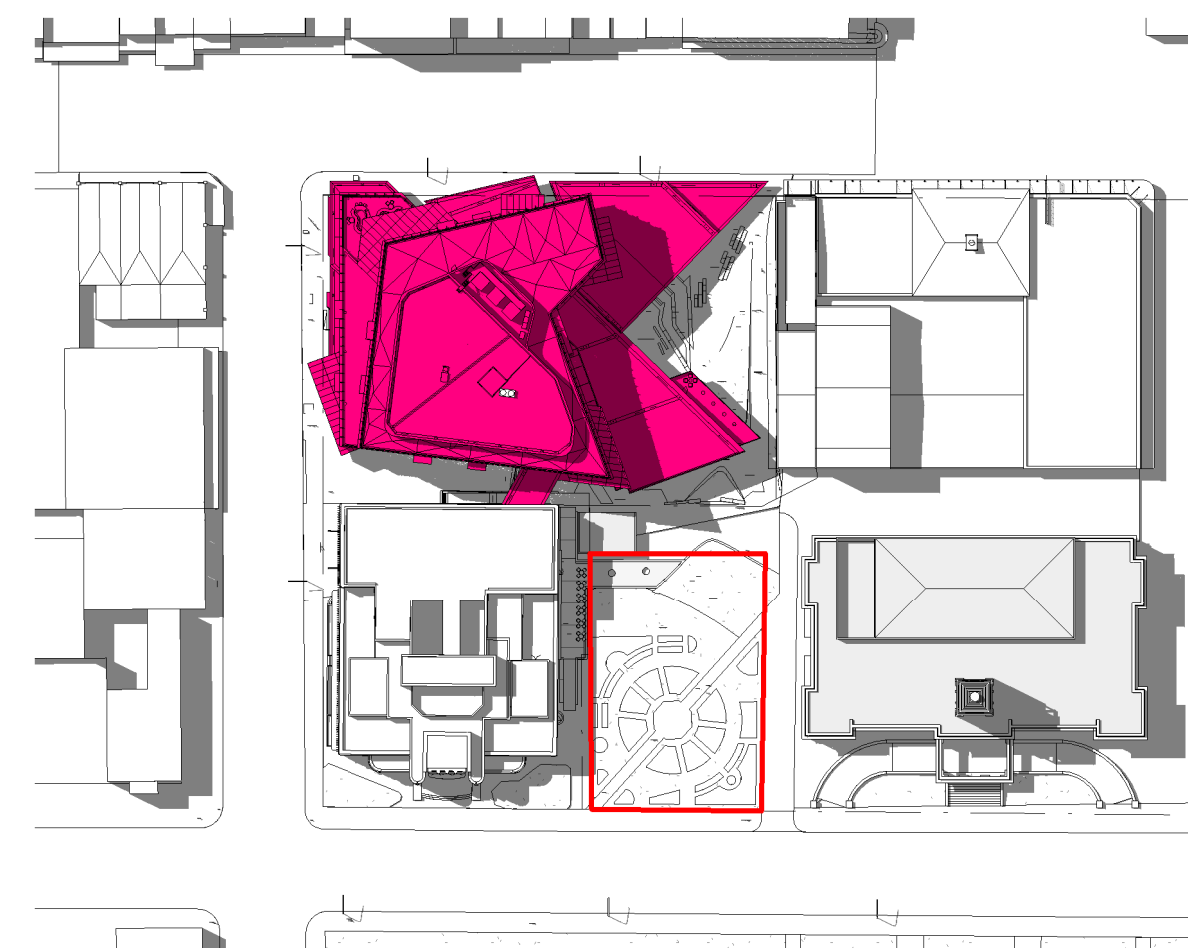

SUMMER - SOLSTICE DECEMBER 3:00PM

CLIENT



THE UNIVERSITY OF
NEWCASTLE
AUSTRALIA

University Dr, Callaghan NSW 2308
T +61 2 4921 5000

PROJECT MANAGER

APP

Level 2, 425 King Street
Newcastle NSW 2302
PO Box 2156
Darling NSW 2302
T +61 2 4928 7000 F +61 2 4927 0930

BUILDING SURVEYOR

PHILIP CHUN

SUITE 404, 44 HAMPTDEN ROAD
ARTARMON NSW 2054
T +61 2 9412 2322 F +61 2 9412 2433

BUILDING SERVICES ENGINEERING

AECOM

Level 9, 8 Exhibition Street,
Melbourne VIC 3000
T +61 3 9653 1234 F +61 3 9654 7117

STRUCTURAL, CIVIL & FACADE ENGINEERING

AURECON

Aurecon Centre
Level 8, 850 Collins Street
Docklands VIC 3008
PO Box 23001
Docklands VIC 8012
T +61 3 9975 3000 F +61 3 9975 3444

LANDSCAPE ARCHITECT

McGREGOR COXALL

Level 4, 125 Finders Lane Melbourne VIC 3000
GPO Box 1134 Melbourne VIC 3000
T +61 (0)3 99991608 F +61 (0)3 8669 4414

THE CONTRACTOR MUST VERIFY ALL DIMENSIONS ON
SITE BEFORE COMMENCING ANY WORK OR MAKING OF
ANY SHOP DRAWINGS. FIGURED DIMENSIONS MUST BE
USED IN PREFERENCE TO SCALED DIMENSIONS. ALL
SCALED DIMENSIONS MUST BE VERIFIED ON SITE. THIS
DRAWING IS COPYRIGHT AND REMAINS THE PROPERTY
OF THE ARCHITECT.

REV. DETAILS

1	SSD DA SUBMISSION	20.06.14
2	SSD VARIATION - FOR REFERENCES REFER (BA SR)(A) MODIFICATION APPLICATION - TABLE 1: PROPOSED	06.05.15

DATE

20.06.14

06.05.15

Level 3, 246 Bourke Street
Melbourne Victoria
Australia 3000
T +61 3 9600 2818
F +61 3 9600 2819
lyons@lyonsarch.com.au
www.lyonsarch.com.au

Lyons
+EVE architecture

PROJECT

UNIVERSITY OF NEWCASTLE
NeW SPACE

DRAWING TITLE

SHADOW DIAGRAMS

SSD DA

JOB No.

UN08

DRAWN

SF

CHECKED

RH

REVISION

DA-102

NORTH

1

SCALE

1 : 1250 @B1

DATE

OCT 14

REVISION

2

2

2

2

2

2