


drawing register

Series	Drawing Title	Drawing Number	Revision	Scale
General	Cover Sheet	BR1-ASK-12-00-90	AE	NTS
Site & Context	Site Locality Plan	BR1-ASK-12-04-05	E	1:500
Plans	Ground Floor Plan	BR1-ASK-12-00-00	AG	1:150
	Level 1 Floor Plan	BR1-ASK-12-01-00	U	1:150
	Level 2 Floor Plan	BR1-ASK-12-02-00	U	1:150
	Roof Canopy Floor Plan	BR1-ASK-12-03-00	K	1:150
	Plant Room Roof Plan	BR1-ASK-12-04-00	N	1:150
	Ground Floor Fitout Plan	BR1-ASK-13-00-00	E	1:150
	Level 1 Fitout Plan	BR1-ASK-13-01-00	A	1:150
	Level 2 Fitout Plan	BR1-ASK-13-02-00	A	1:150
Sections	Section East-West	BR1-ASK-12-00-11	AB	1:100
	Section North-South	BR1-ASK-12-00-12	U	1:100
Elevations	Elevation East	BR1-ASK-12-00-21	Y	1:100
	Elevation North	BR1-ASK-12-00-22	X	1:100
	Elevation South	BR1-ASK-12-00-23	U	1:100
	Elevation West	BR1-ASK-12-00-24	U	1:100
Materials & Finishes	Materials and Finishes Schedule	BR1-ASK-12-00-50	F	NTS
Shadow diagrams	Shadow Study Jun 21 09:00	BR1-ASK-12-00-61	C	1:500
	Shadow Study Jun 21 12:00	BR1-ASK-12-00-62	C	1:500
	Shadow Study Jun 21 15:00	BR1-ASK-12-00-63	C	1:500
	Shadow Study Sep 22 09:00	BR1-ASK-12-00-64	C	1:500
	Shadow Study Sep 22 12:00	BR1-ASK-12-00-65	C	1:500
	Shadow Study Sep 22 15:00	BR1-ASK-12-00-66	C	1:500
	Shadow Study Dec 21 09:00	BR1-ASK-12-00-67	C	1:500
	Shadow Study Dec 21 12:00	BR1-ASK-12-00-68	C	1:500
	Shadow Study Dec 21 15:00	BR1-ASK-12-00-69	C	1:500

lend lease
barangaroo south
building r1
development application
_collinsandturner
august 2017

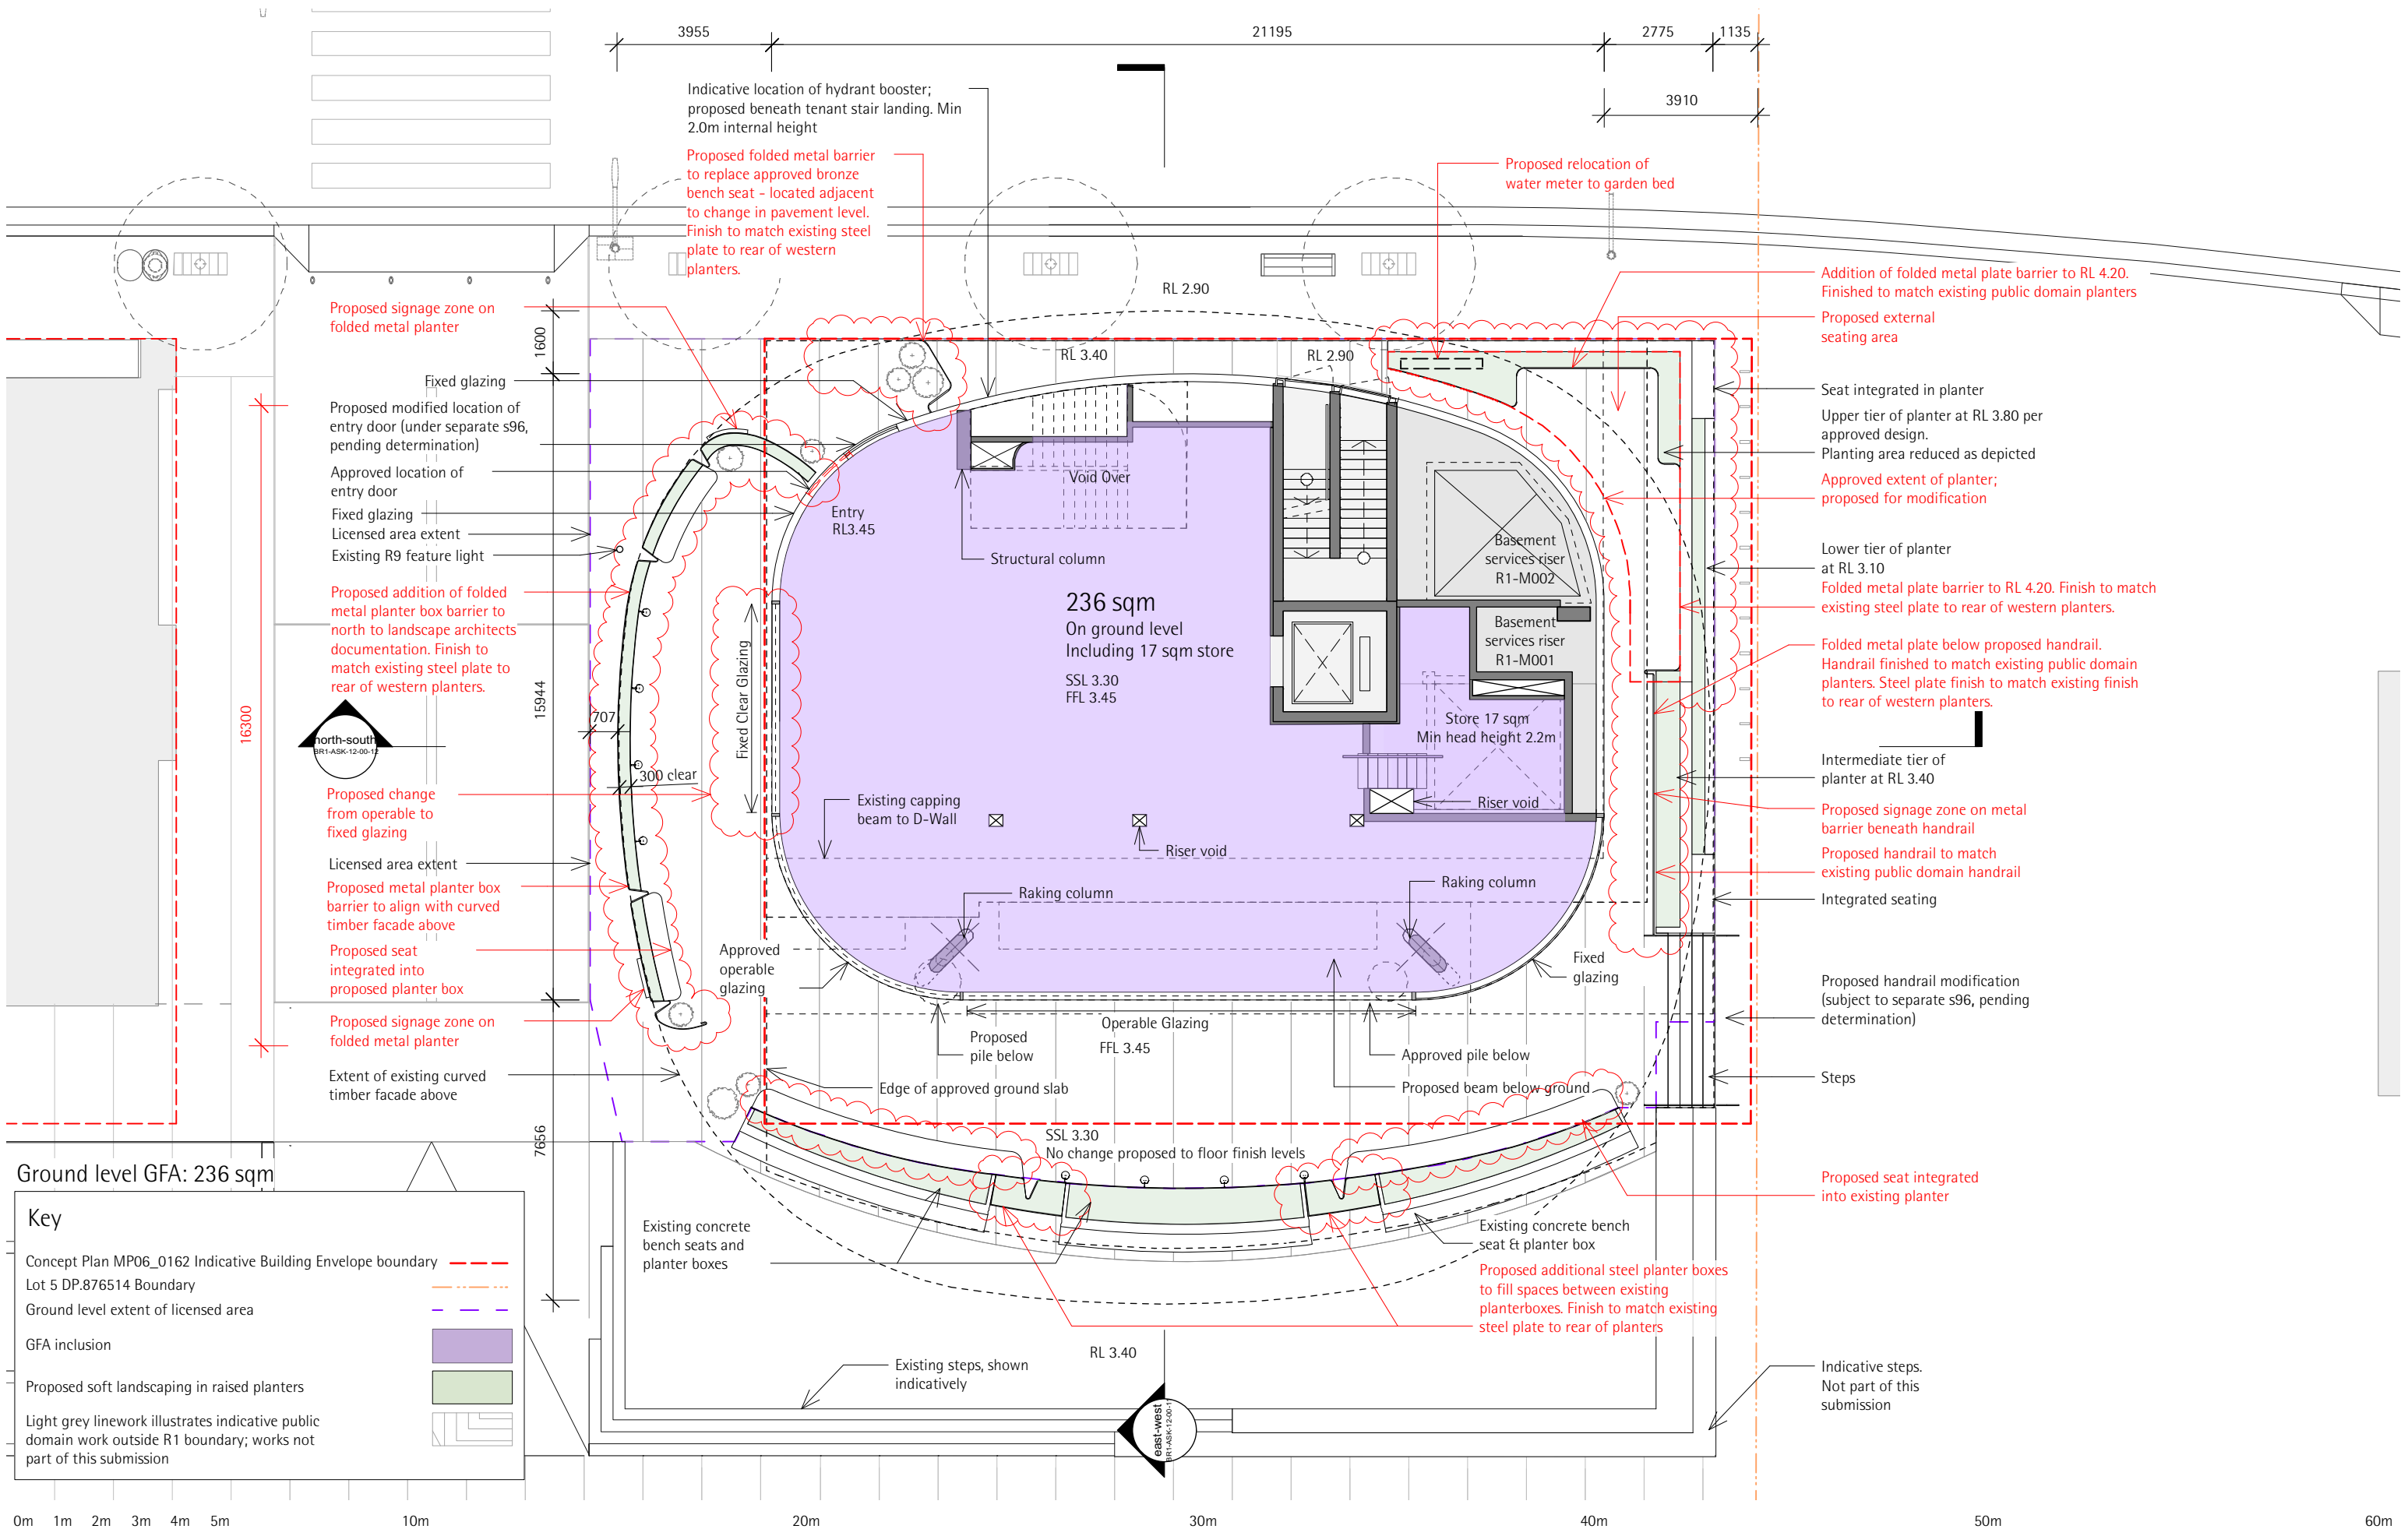


studio 17 151 foveaux street
 surry hills NSW 2010
 t +61 2 9356 3217
 f +61 2 9356 3215
 e arch@collinsandturner.com
 www.collinsandturner.com
 raia a+ member reg 7342
 abn 37 989 357 363

collinsandturner

revision	date	drawn by	issue notes
U	02.04.15	DJ	Public domain revised for DA
W	02.07.15	DJ	Revised for DA
Y	17.07.15	DJ	Revised for DA
AA	23.07.15	DJ	Revised for DA
AD	18.05.17	DJ	For modification to consent no.1
AG	22.08.17	DJ	For modification to consent no.2

notes

- Do not scale, dimensions govern
- All dimensions are in millimeters unless otherwise stated
- All dimensions shall be verified on site by the builder
- All dimensions to centrelines unless otherwise shown
- C & T are to be notified in writing of any discrepancies

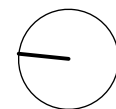

project

Lend Lease
 Barangaroo South
 Building R1

drawing title

Ground Level Plan

scale


1:150@A3

drawing number

BR1-ASK-12-00-00

revision

AG

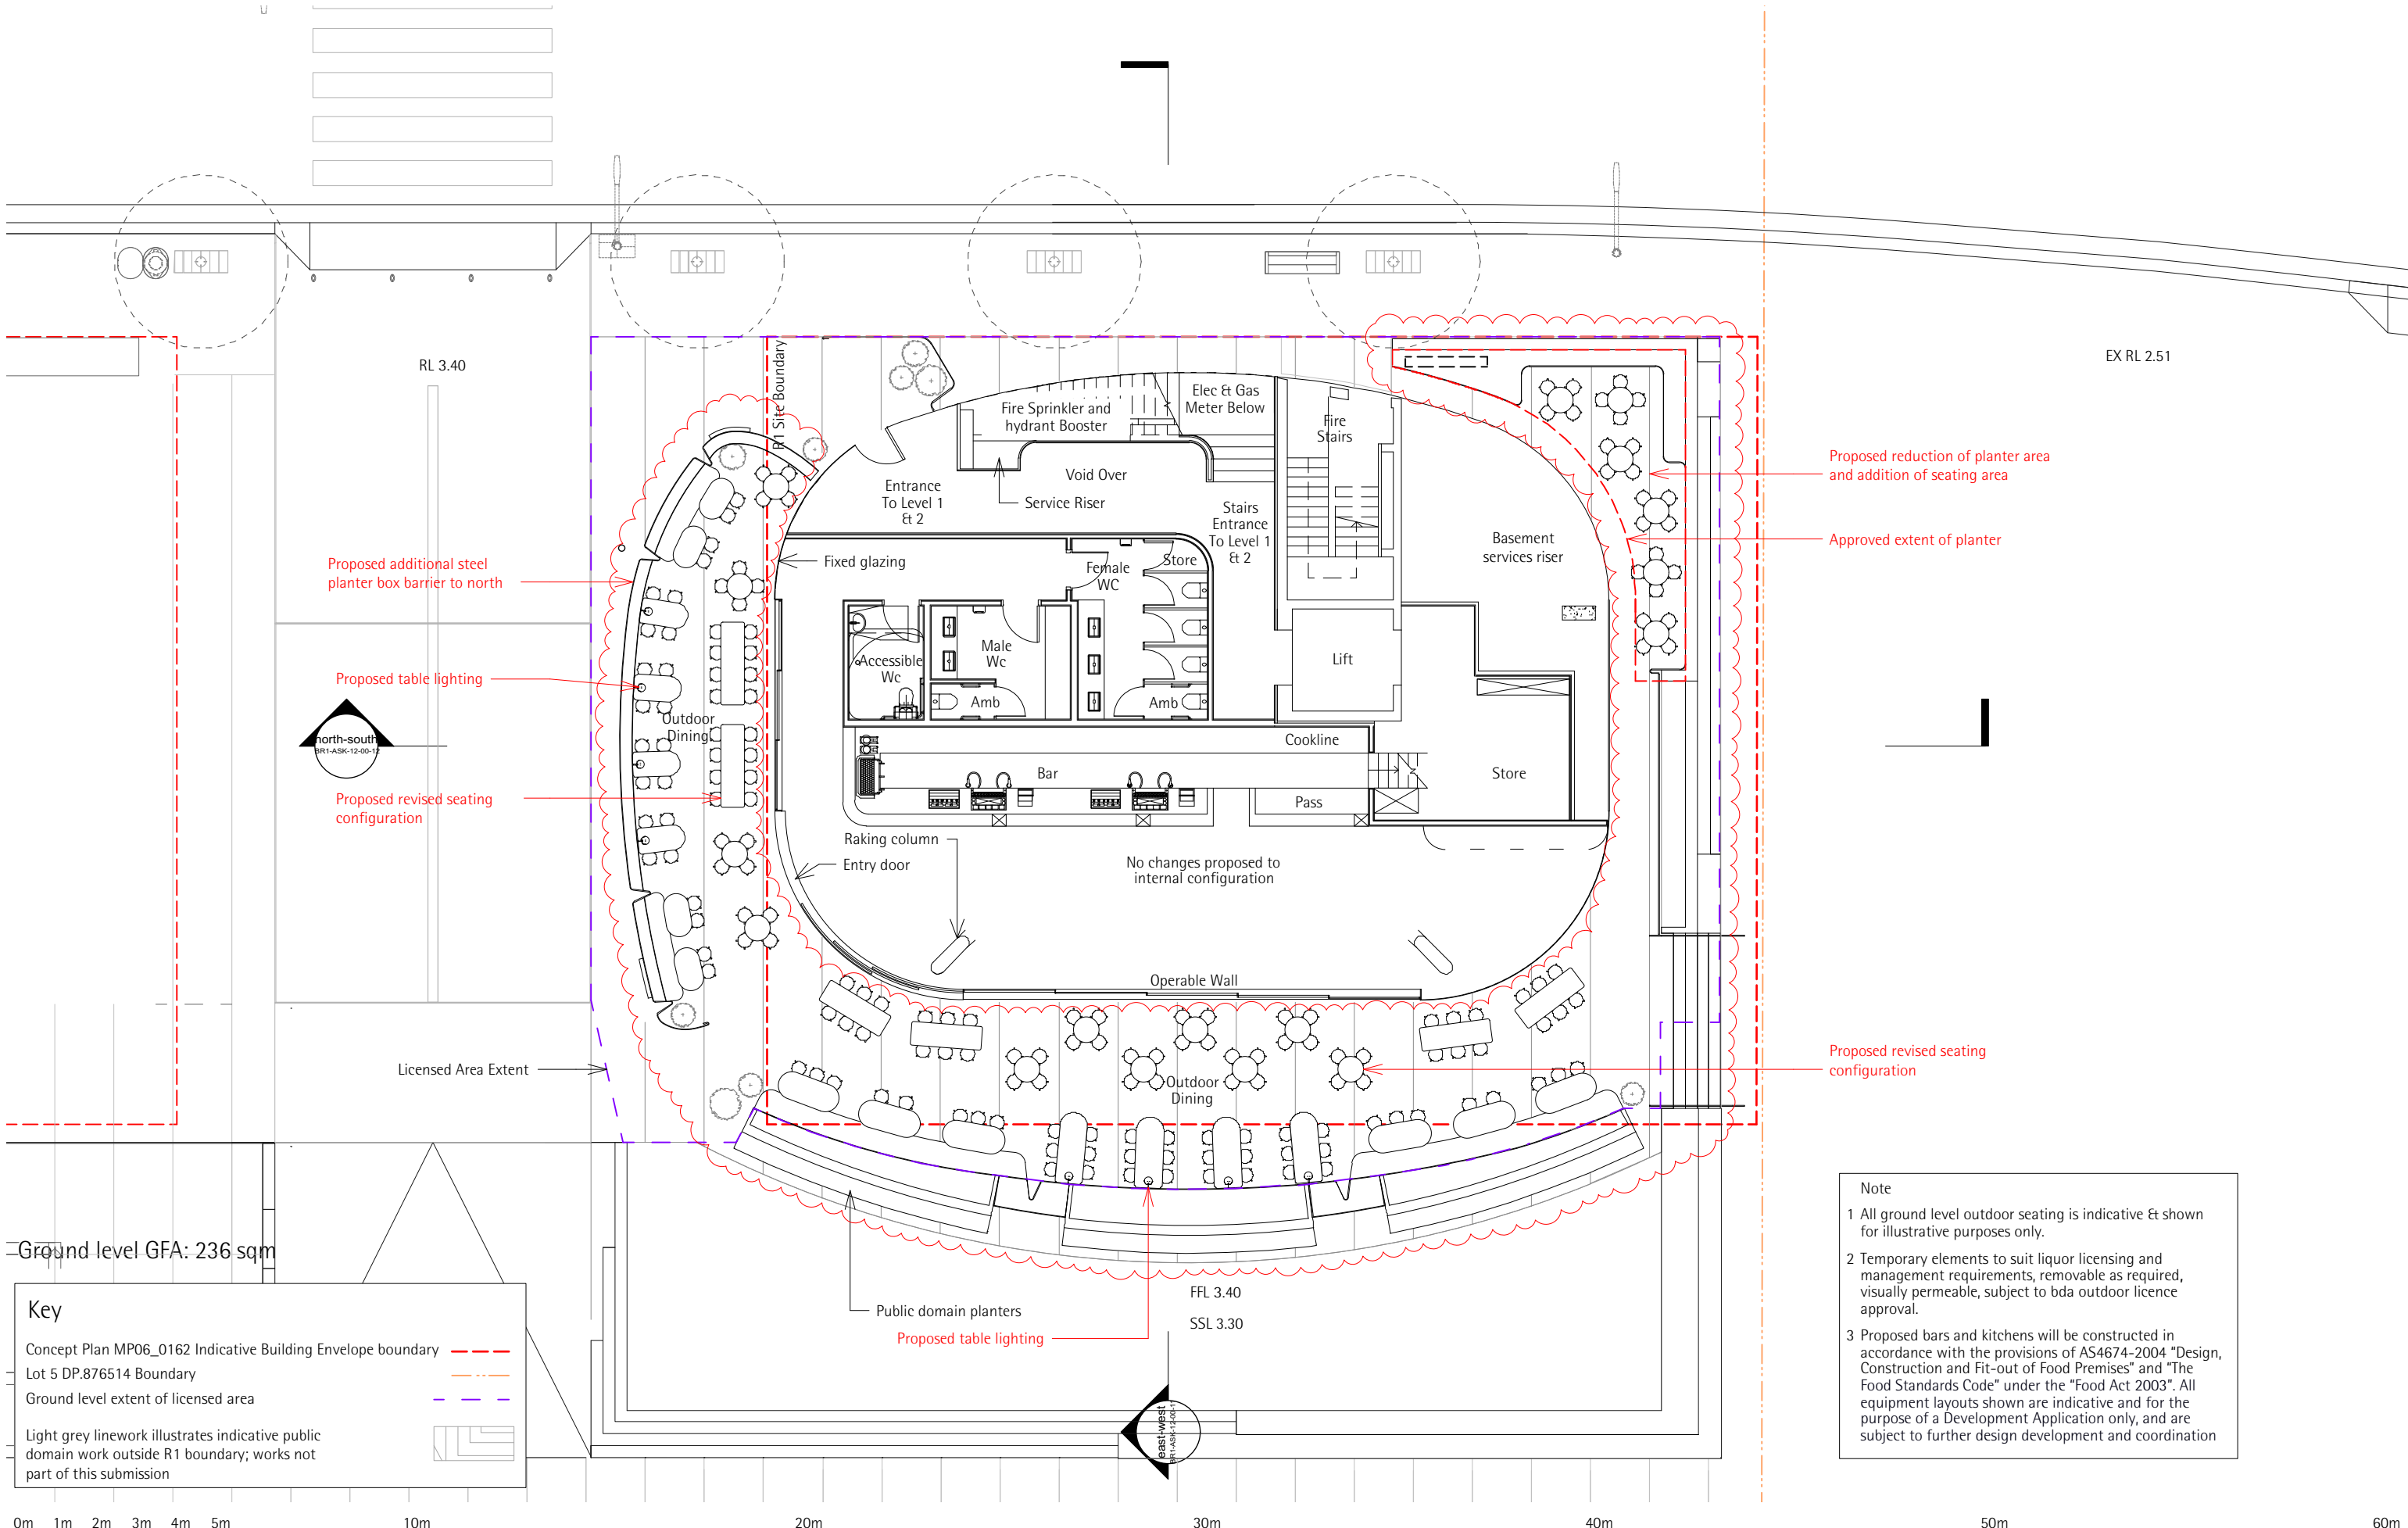

Ground level GFA: 236 sqm

Key

- Concept Plan MP06_0162 Indicative Building Envelope boundary
- Lot 5 DP.876514 Boundary
- Ground level extent of licensed area
- Light grey linework illustrates indicative public domain work outside R1 boundary; works not part of this submission

Note

- 1 All ground level outdoor seating is indicative & shown for illustrative purposes only.
- 2 Temporary elements to suit liquor licensing and management requirements, removable as required, visually permeable, subject to bda outdoor licence approval.
- 3 Proposed bars and kitchens will be constructed in accordance with the provisions of AS4674-2004 "Design, Construction and Fit-out of Food Premises" and "The Food Standards Code" under the "Food Act 2003". All equipment layouts shown are indicative and for the purpose of a Development Application only, and are subject to further design development and coordination

