



G:\Projects\2 Project - f\247139 Barangaroo\FIGURE\1.03 VMP\Bk-4 RAP\60240010 F1 Barangaroo Site Location 14.03.2013 TO Rn- B

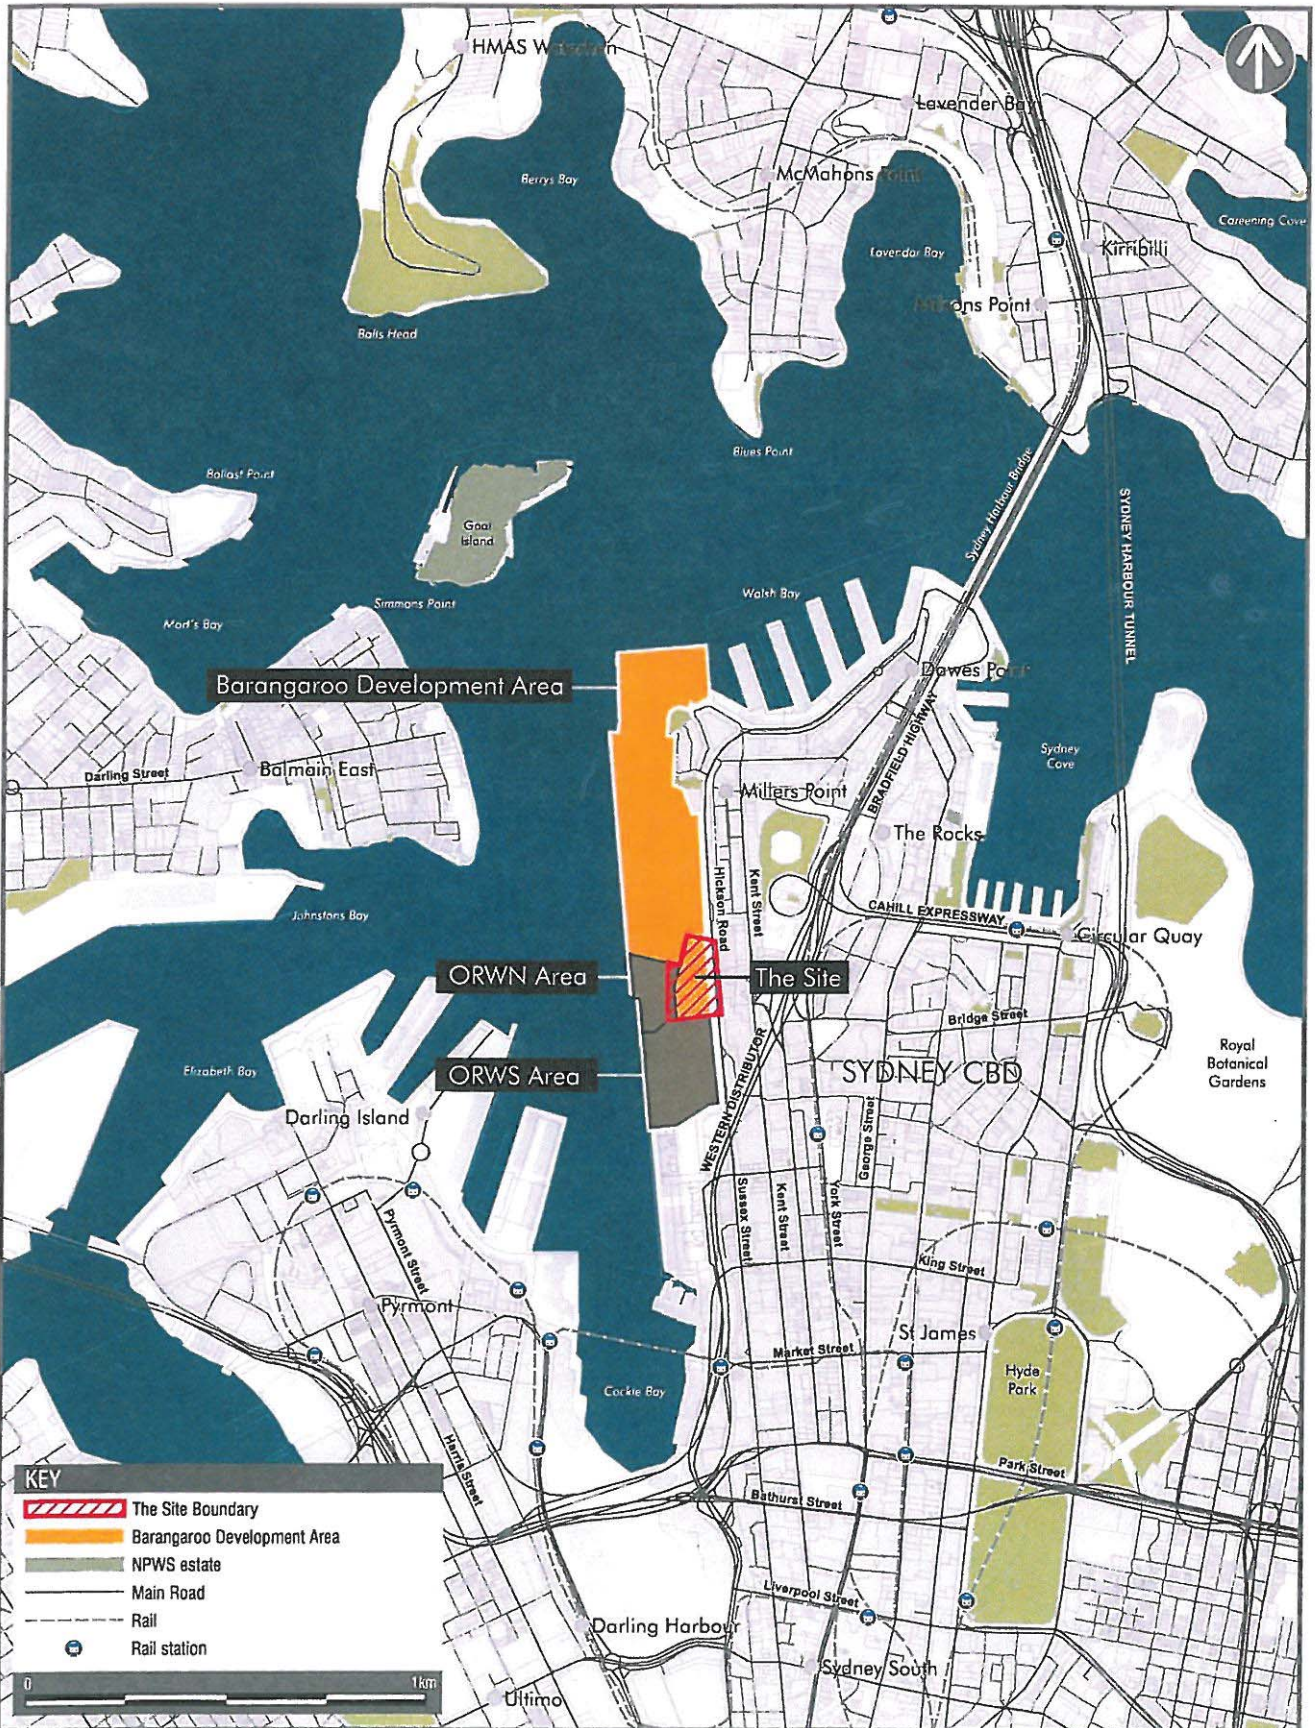

AECOM

BARANGAROO SITE LOCATION
VMP/Block 4 Remedial Action Plan

FIGURE F1

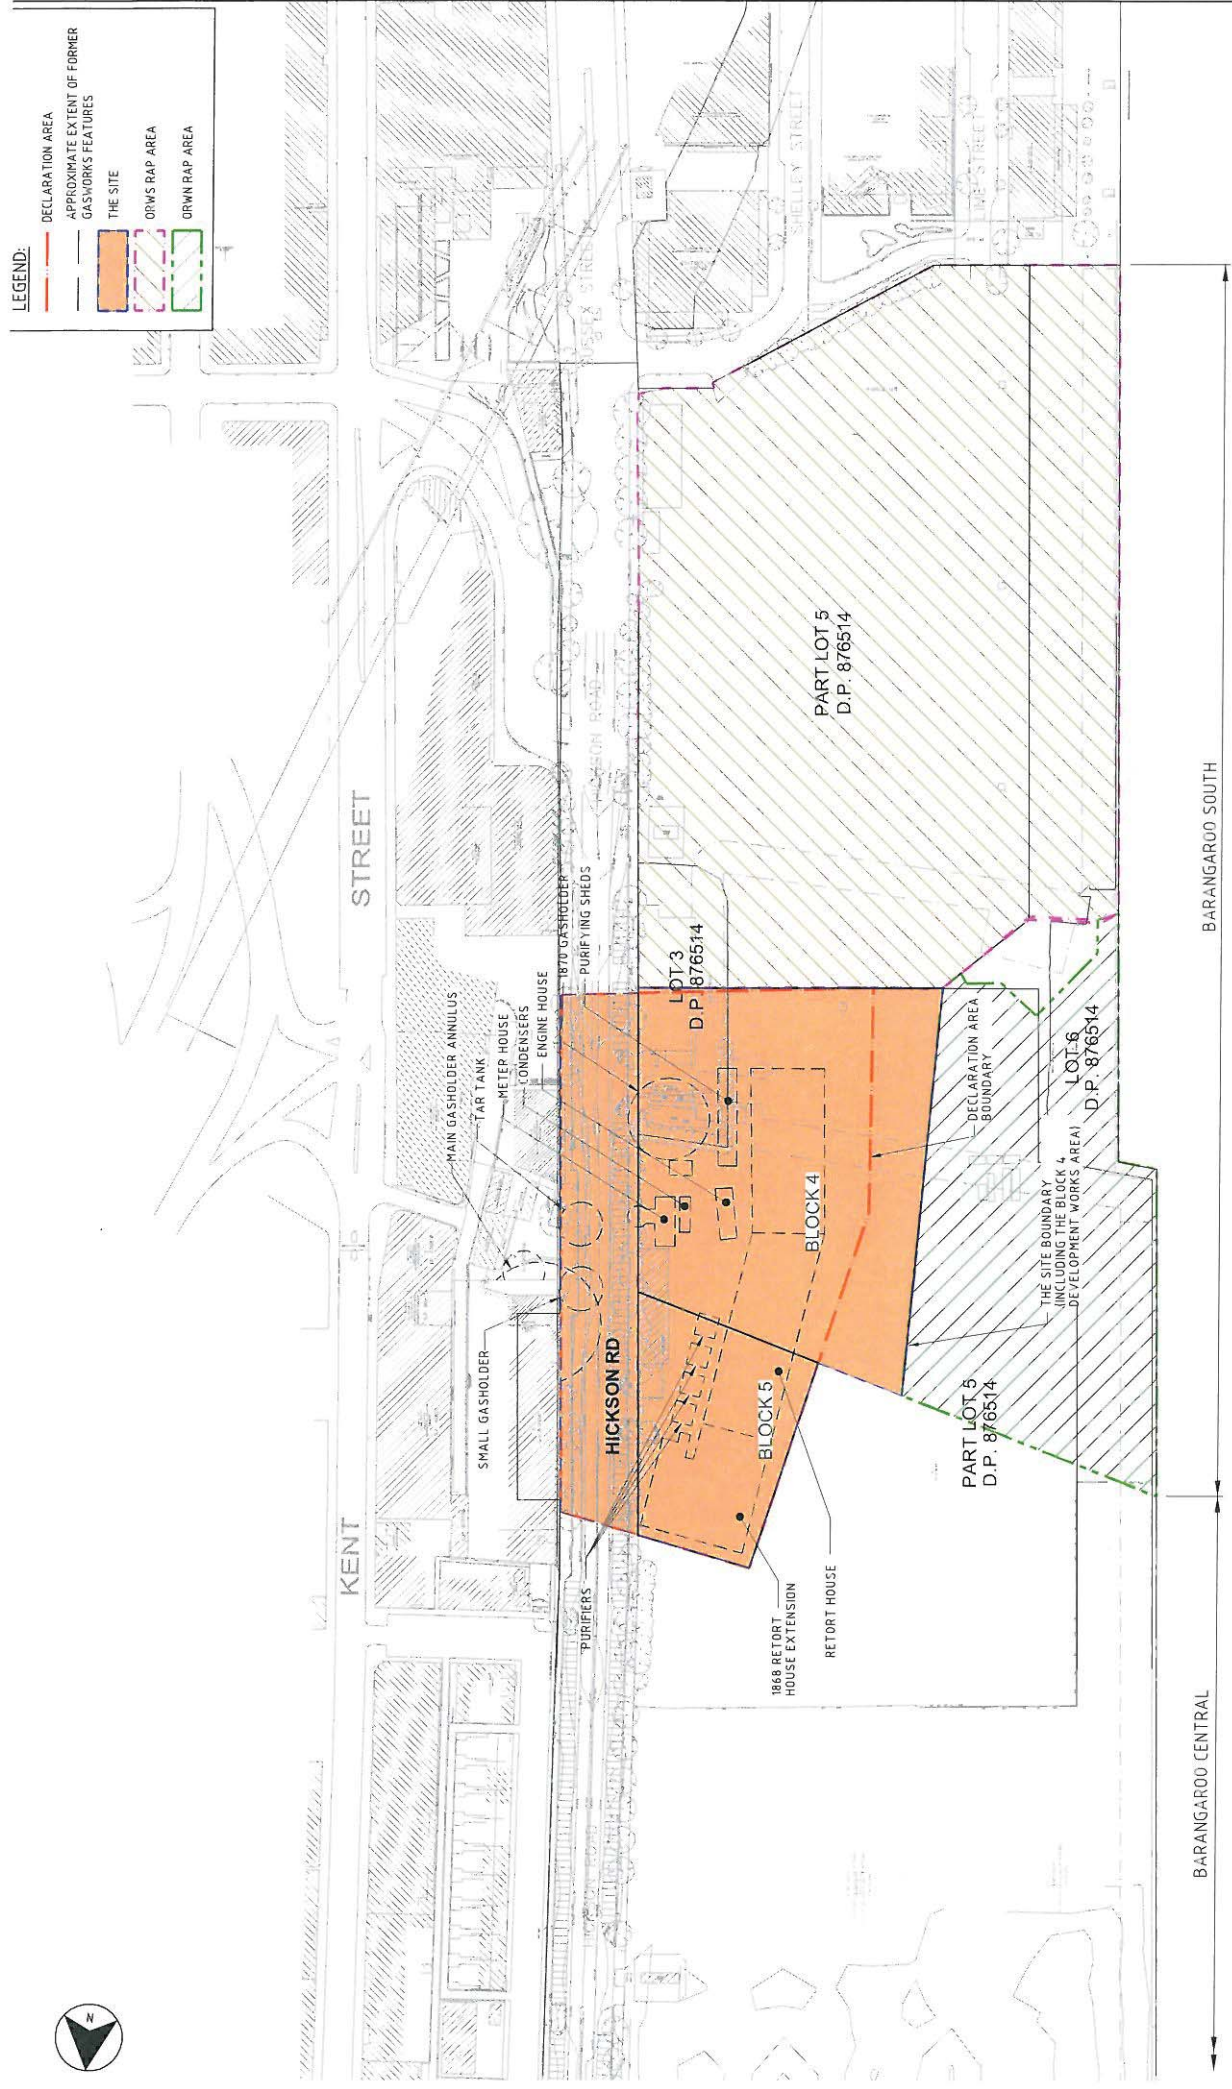


Attachment 2: Site Layout and Historical Gasworks Infrastructure Locations

Harbour


Darling


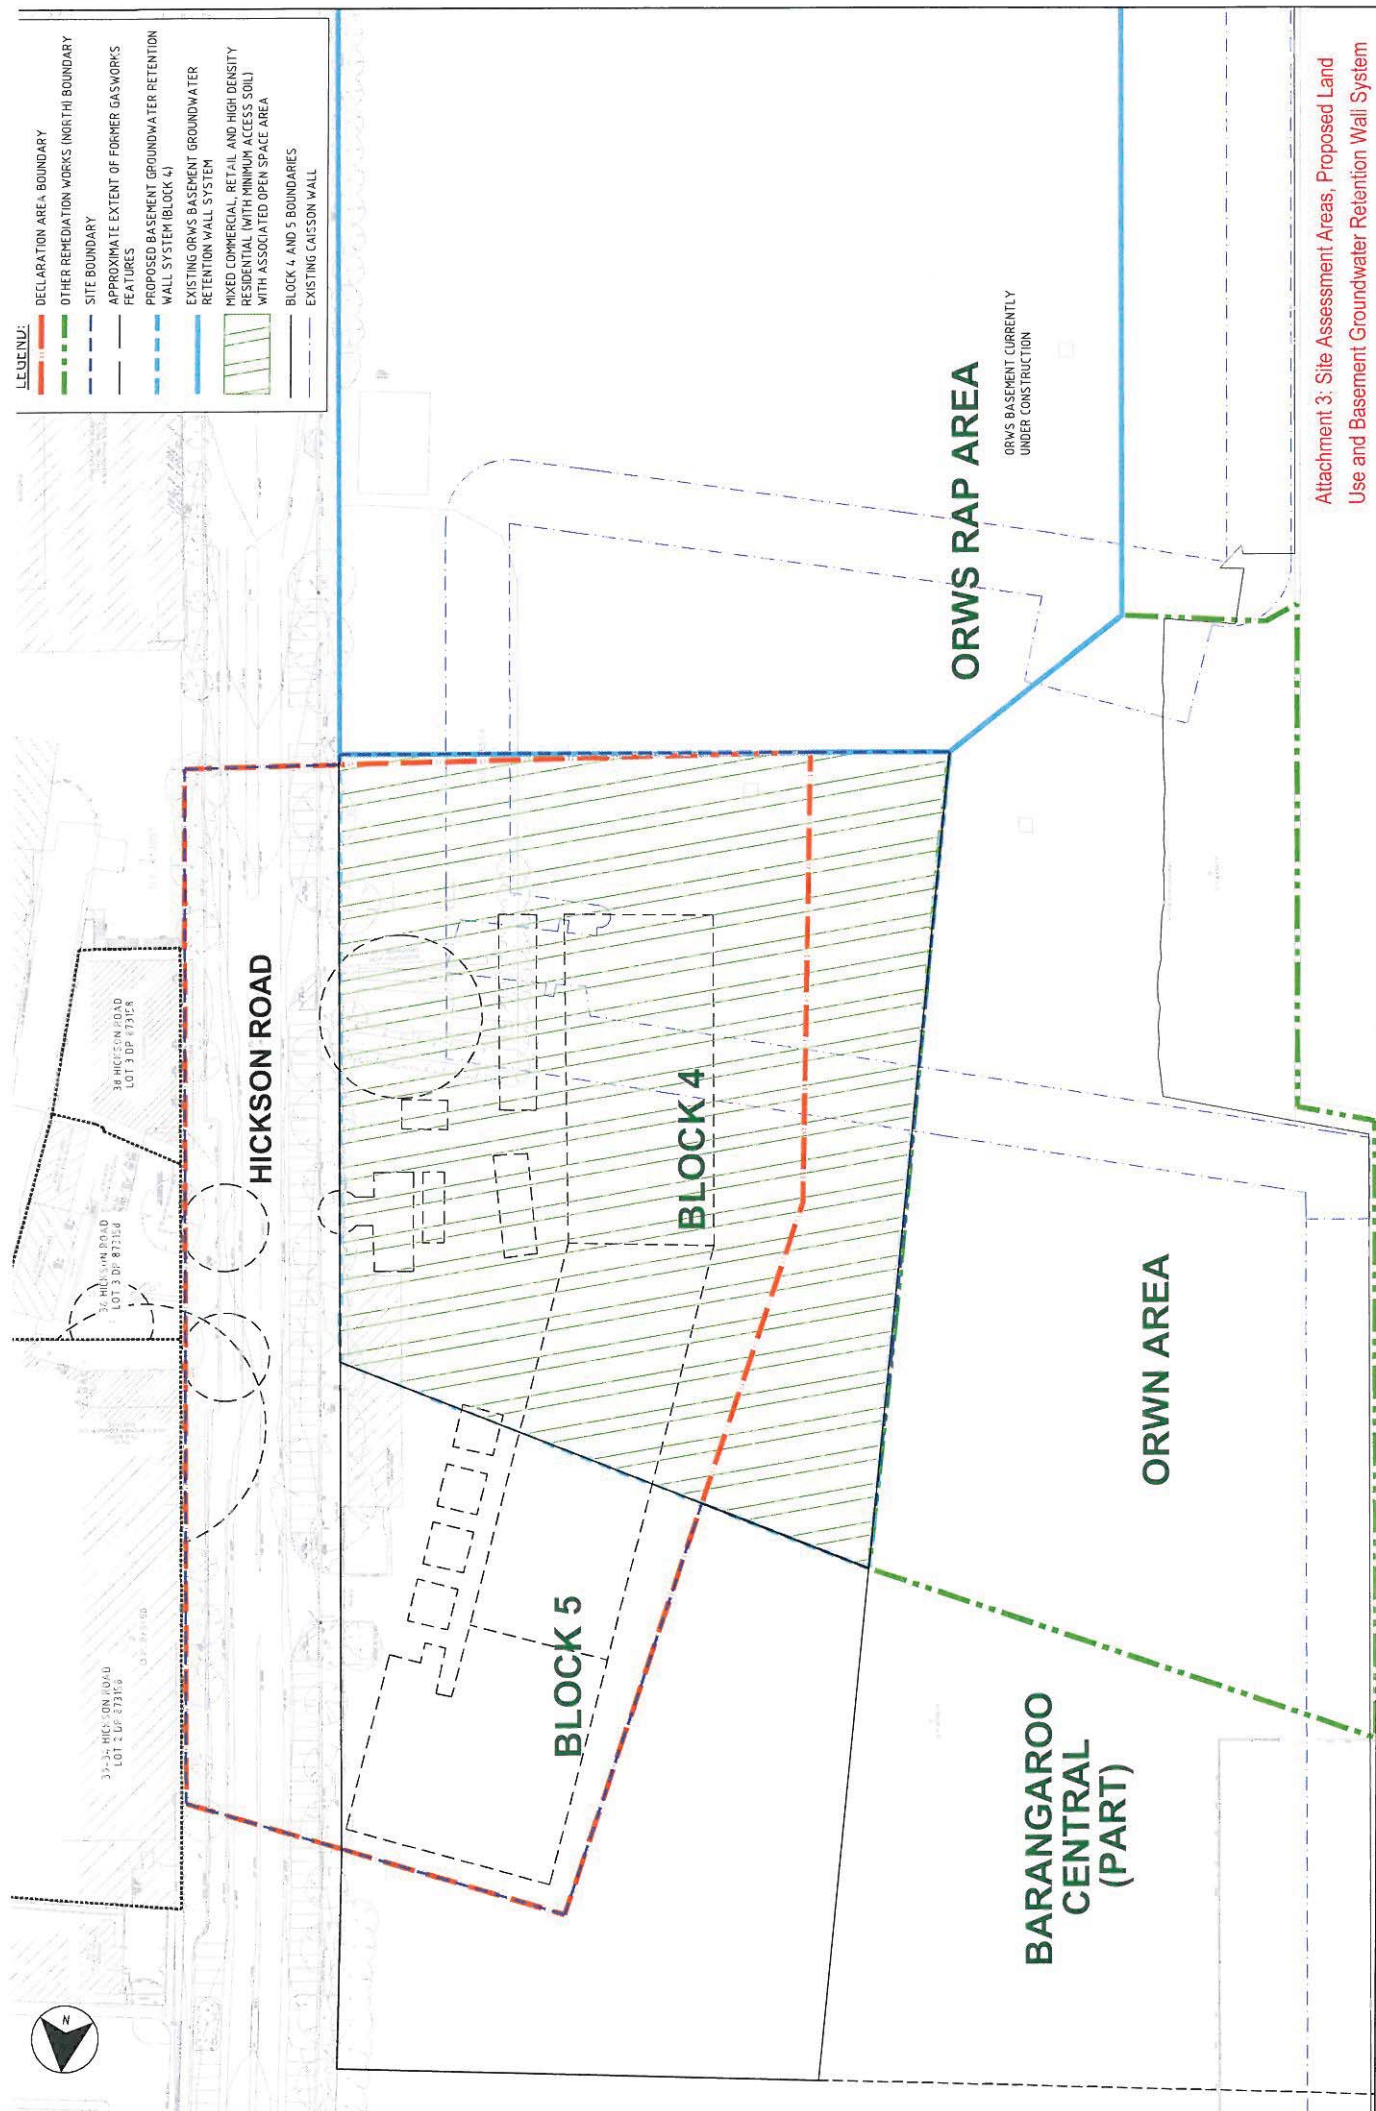

Attachment 3: Site Assessment Areas, Proposed Land Use and Basement Groundwater Retention Wall System

This drawing is confidential and shall only be used for the purposes of this project.	
---	--	--	---	--	---	--	----------	--

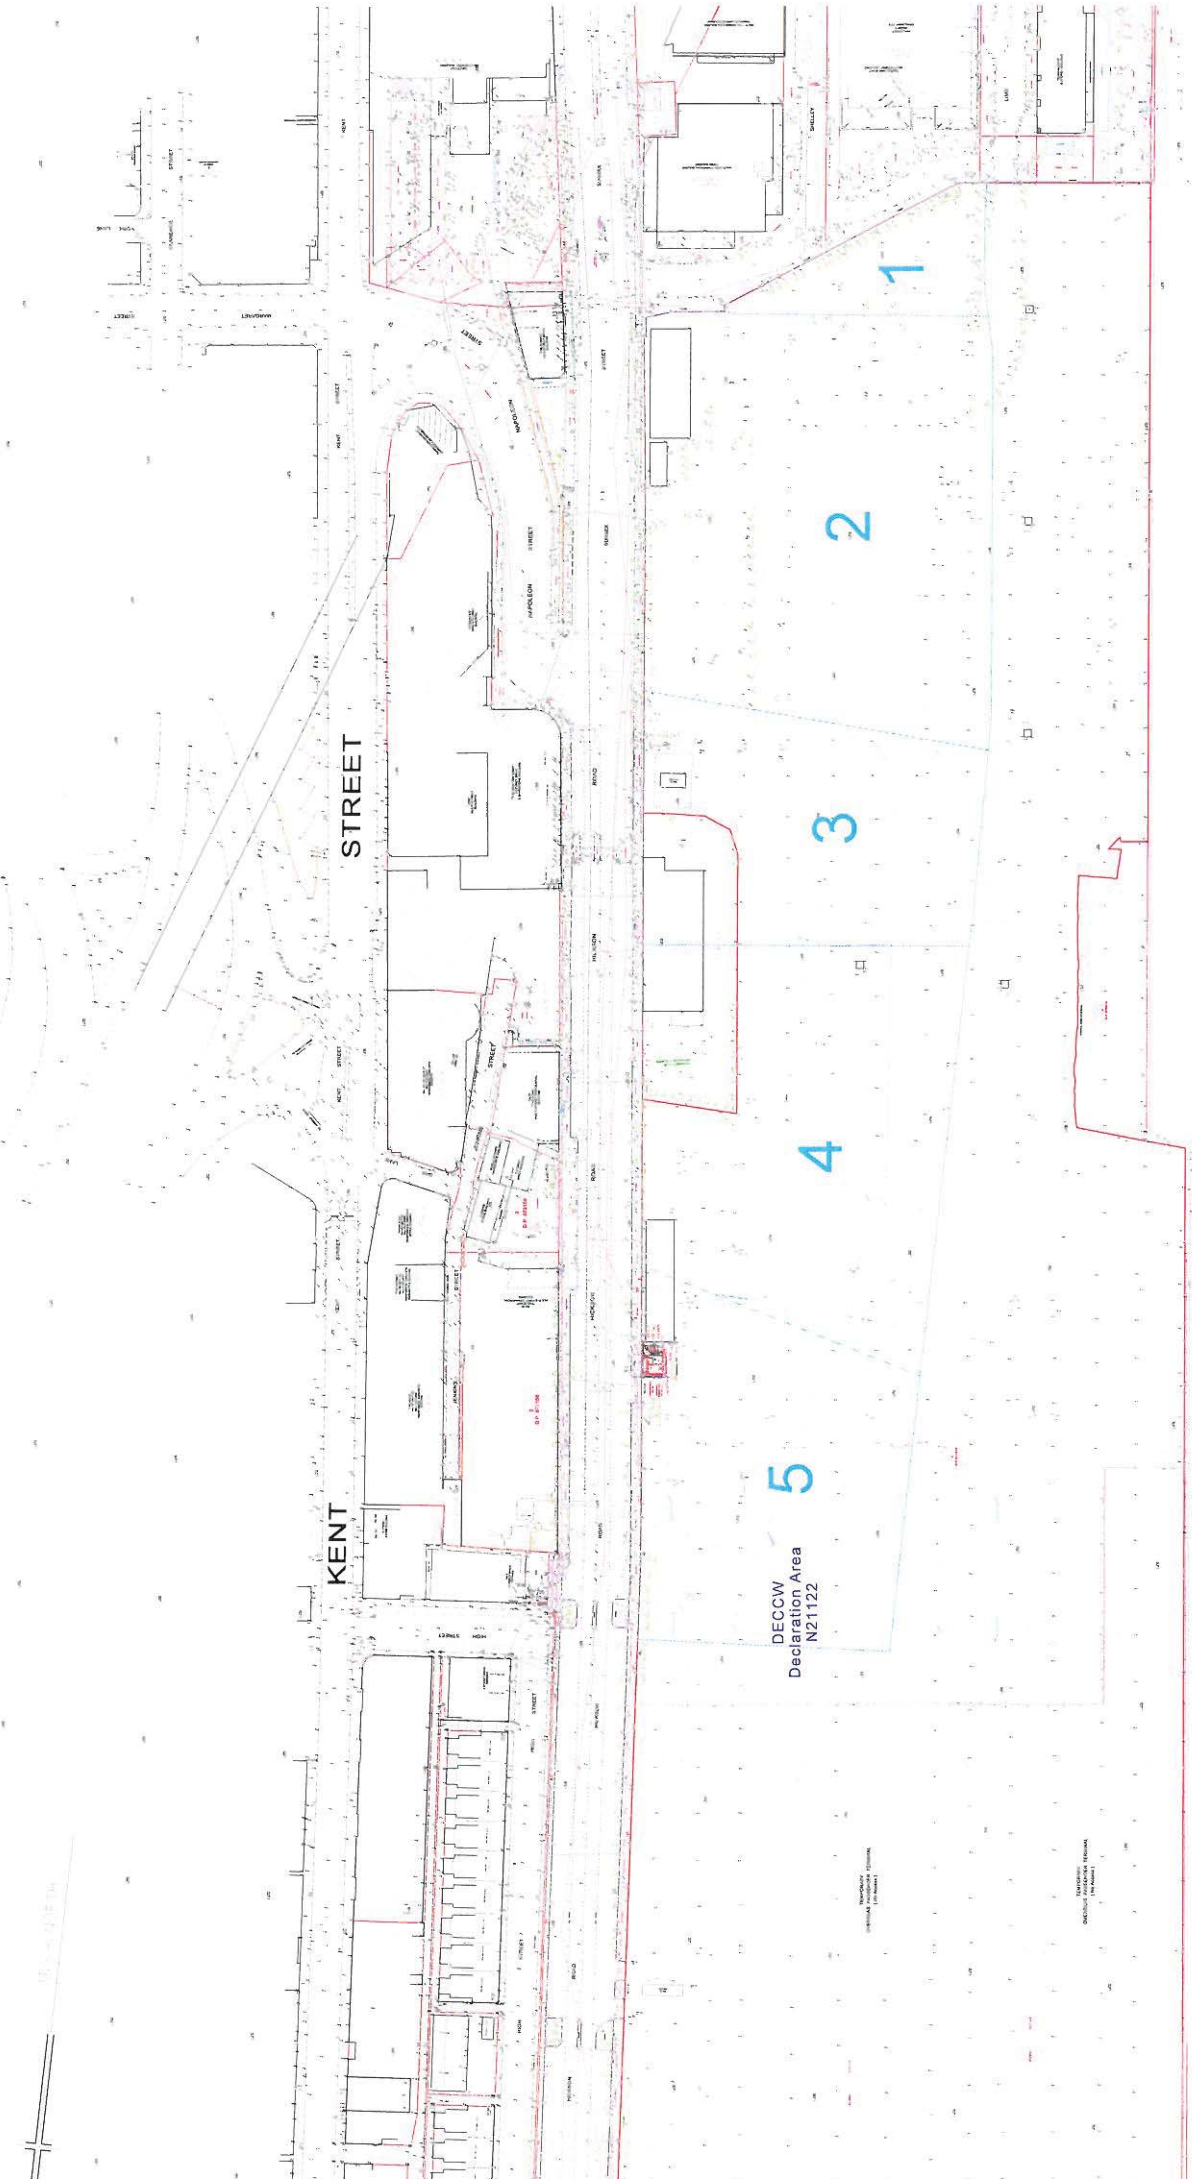


Attachment 4 - 2010 Site Survey

Copyright © Rygate & Company Pty. Limited 2010 ALL RIGHTS RESERVED. NO PART OF THIS DOCUMENT MAY BE REPRODUCED OR TRANSMITTED IN ANY FORM OR BY ANY MEANS, ELECTRONIC OR MECHANICAL, WITHOUT PERMISSION IN WRITING FROM RYGATE & COMPANY PTY. LIMITED.	RYGATE & COMPANY PTY. LIMITED REGISTERED LAND SURVEYORS 81 YORK STREET, SYDNEY 2000 MEMBER OF ASSOCIATION OF CONSULTING SURVEYORS PHONE 02 922 8800 FAX 02 922 8843 www.rygate.com.au Email: survey@rygate.com.au	LEND LEASE (Millers Point) PTY. LTD.	RYGATE & COMPANY PTY. LIMITED REGISTERED LAND SURVEYORS 81 YORK STREET, SYDNEY 2000 MEMBER OF ASSOCIATION OF CONSULTING SURVEYORS PHONE 02 922 8800 FAX 02 922 8843 www.rygate.com.au Email: survey@rygate.com.au	LEND LEASE (Millers Point) PTY. LTD.	PLAN SHOWING DETAIL, LEVELS & SERVICES LOTS 3 & 5 DP 876514 AND ALONG HICKSON ROAD
					74479

CITY OF SYDNEY

BARANGAROO

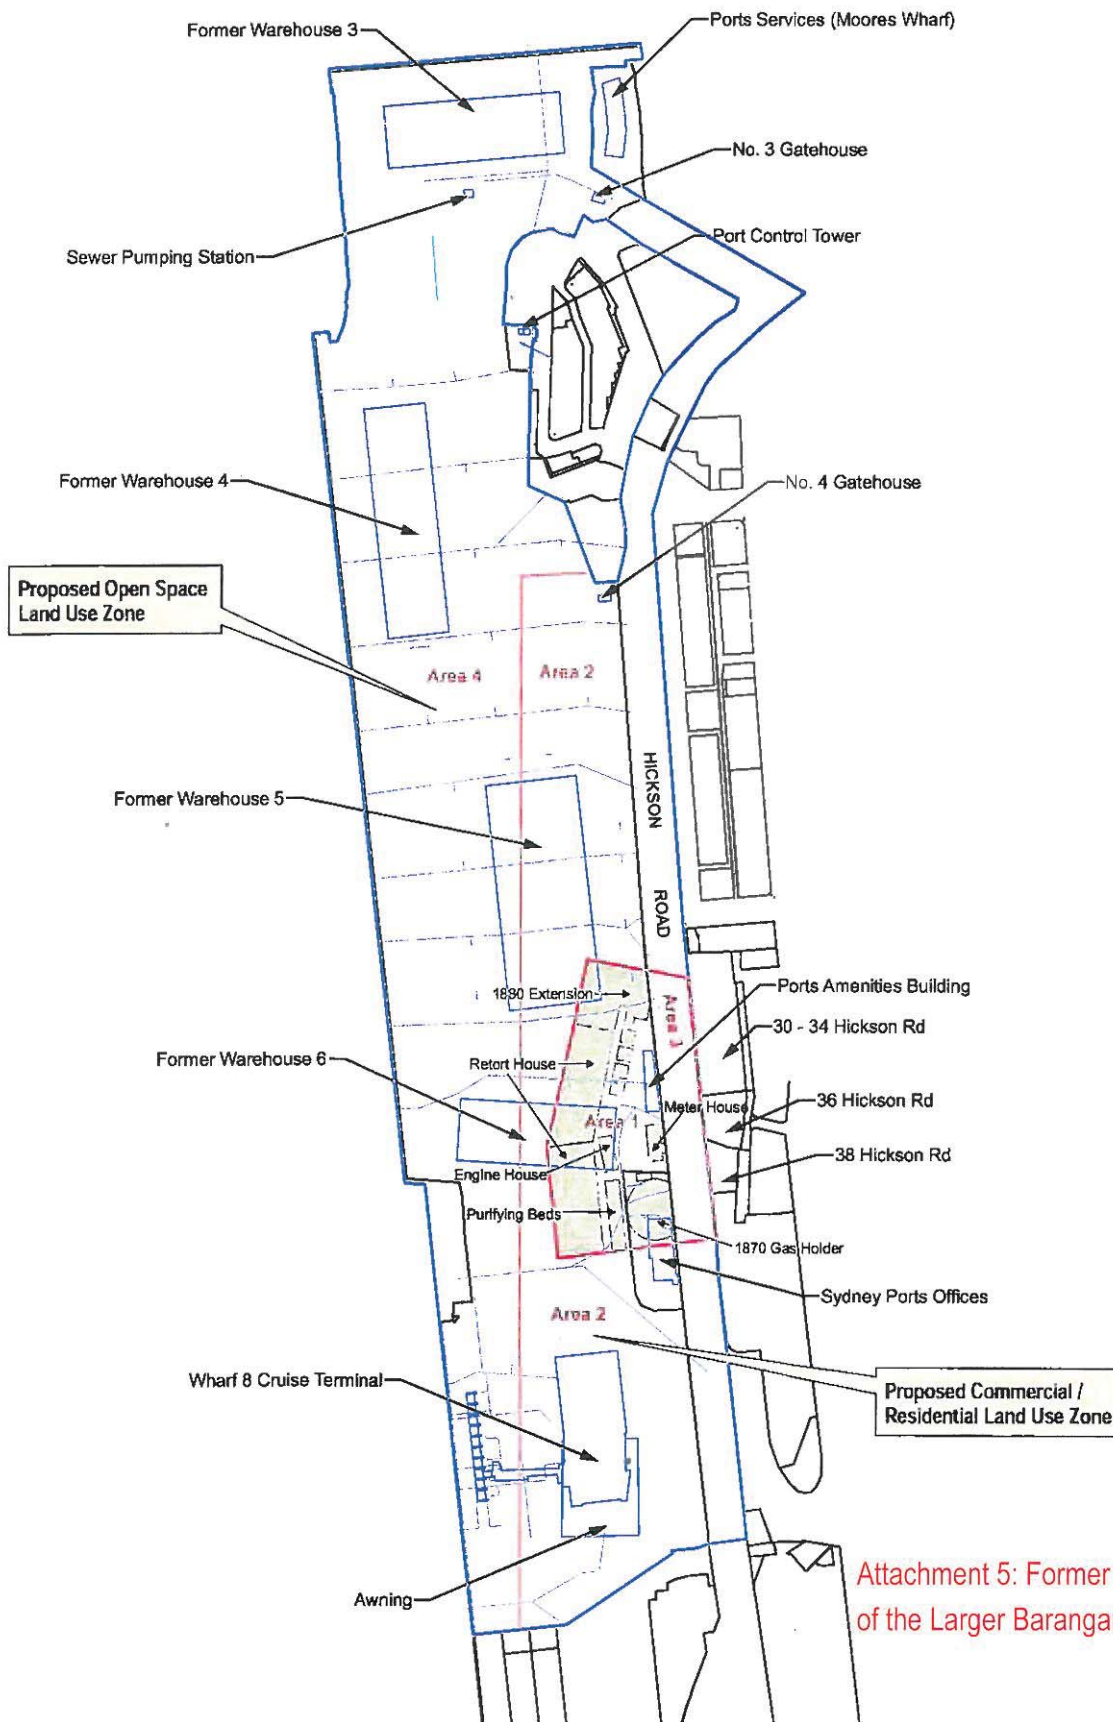

Attachment 5: Former Layout of the Larger Barangaroo Site


Client: Barangaroo Delivery Authority
Project: Barangaroo Overarching RAP

Drawing No: 0114385a_RAP_GIS001_R0.mxd
Date: 31/03/2010
Drawn by: JF
Projection: GDA 1994 MGA Zone 56
Scale: Refer to Scale Bar

0 40 80 120m
N
Maps and figures contained within this document may be false, in part or in whole, and are not to be relied upon for any purpose. ERM does not warrant the accuracy of any such maps or figures.


Figure 2
Site Layout Plan

Environmental Resources Management Australia Pty Ltd
Building C, 33 Saunders St, Pyrmont, NSW 2009
Telephone +61 2 8584 1233




A SITE BOUNDARY

A'

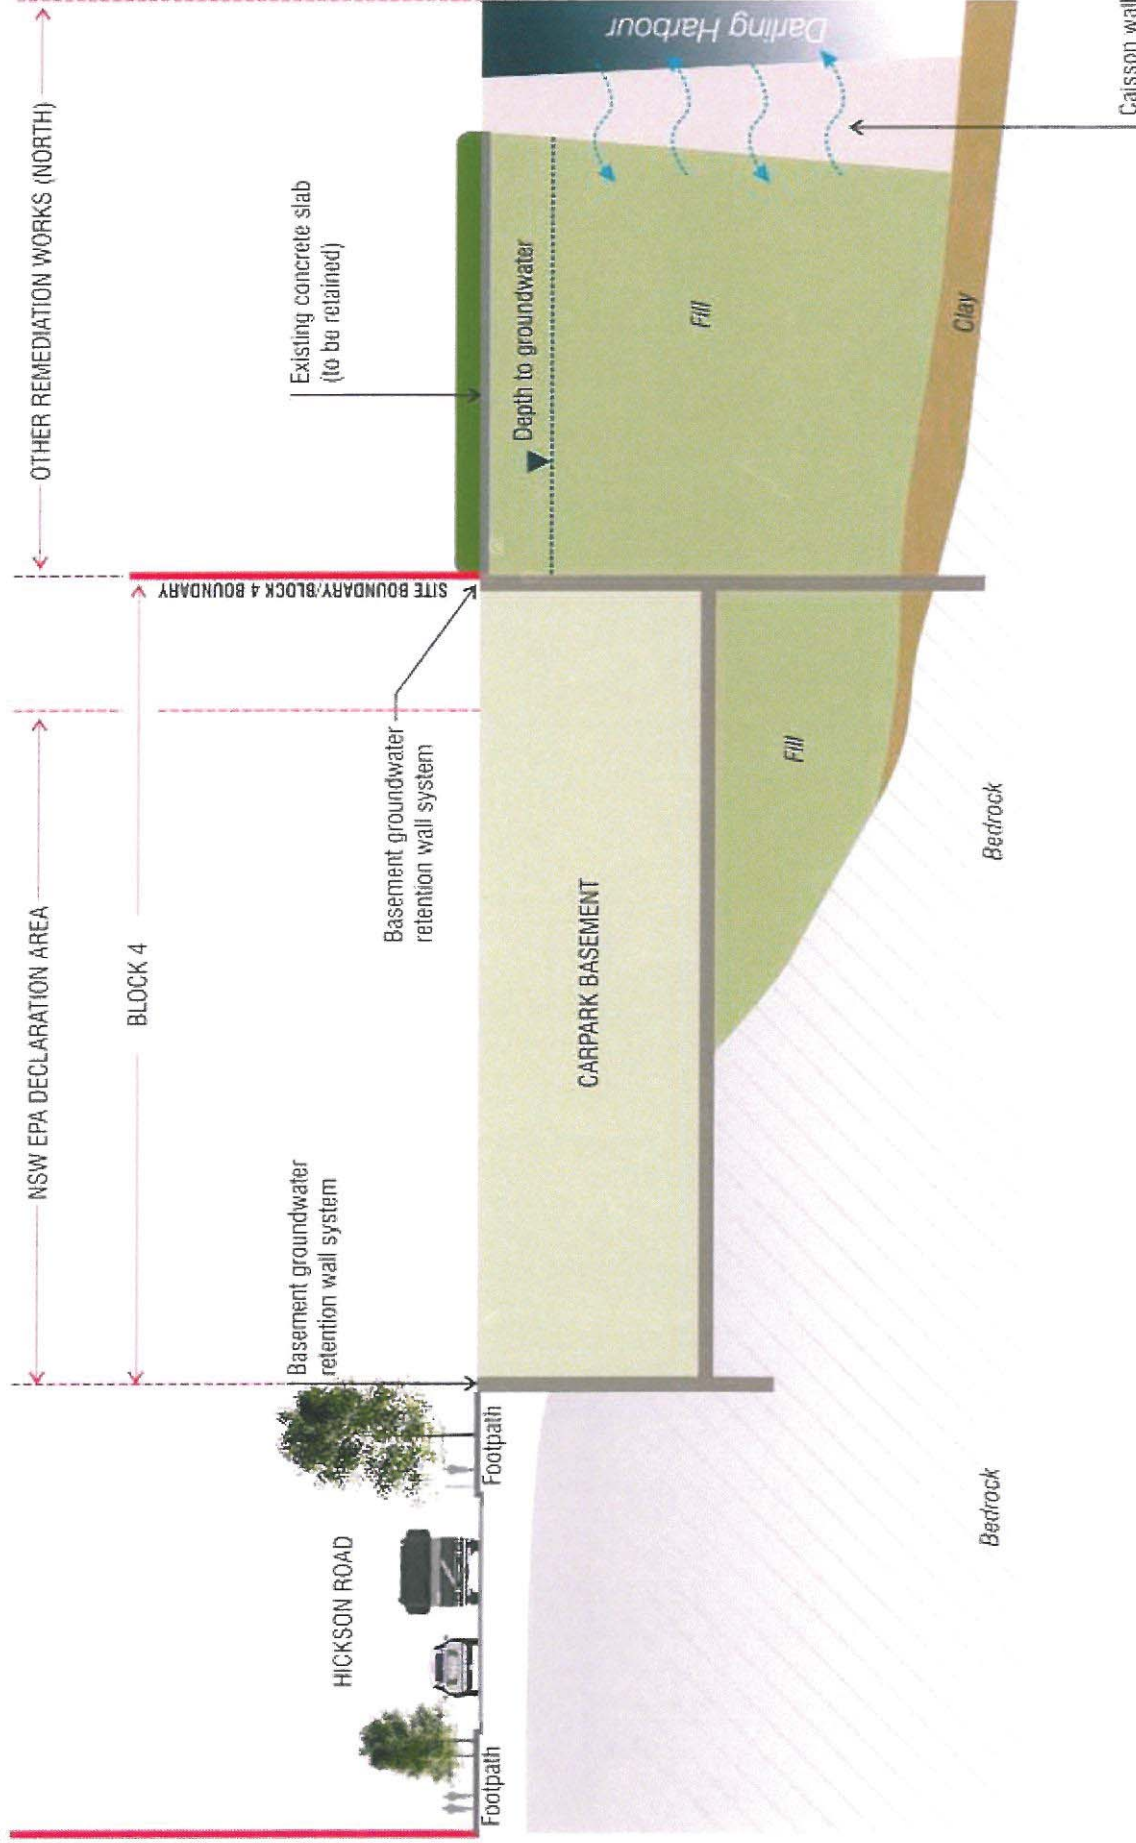

Attachment 6: Block 4 Proposed
Development Cross Section

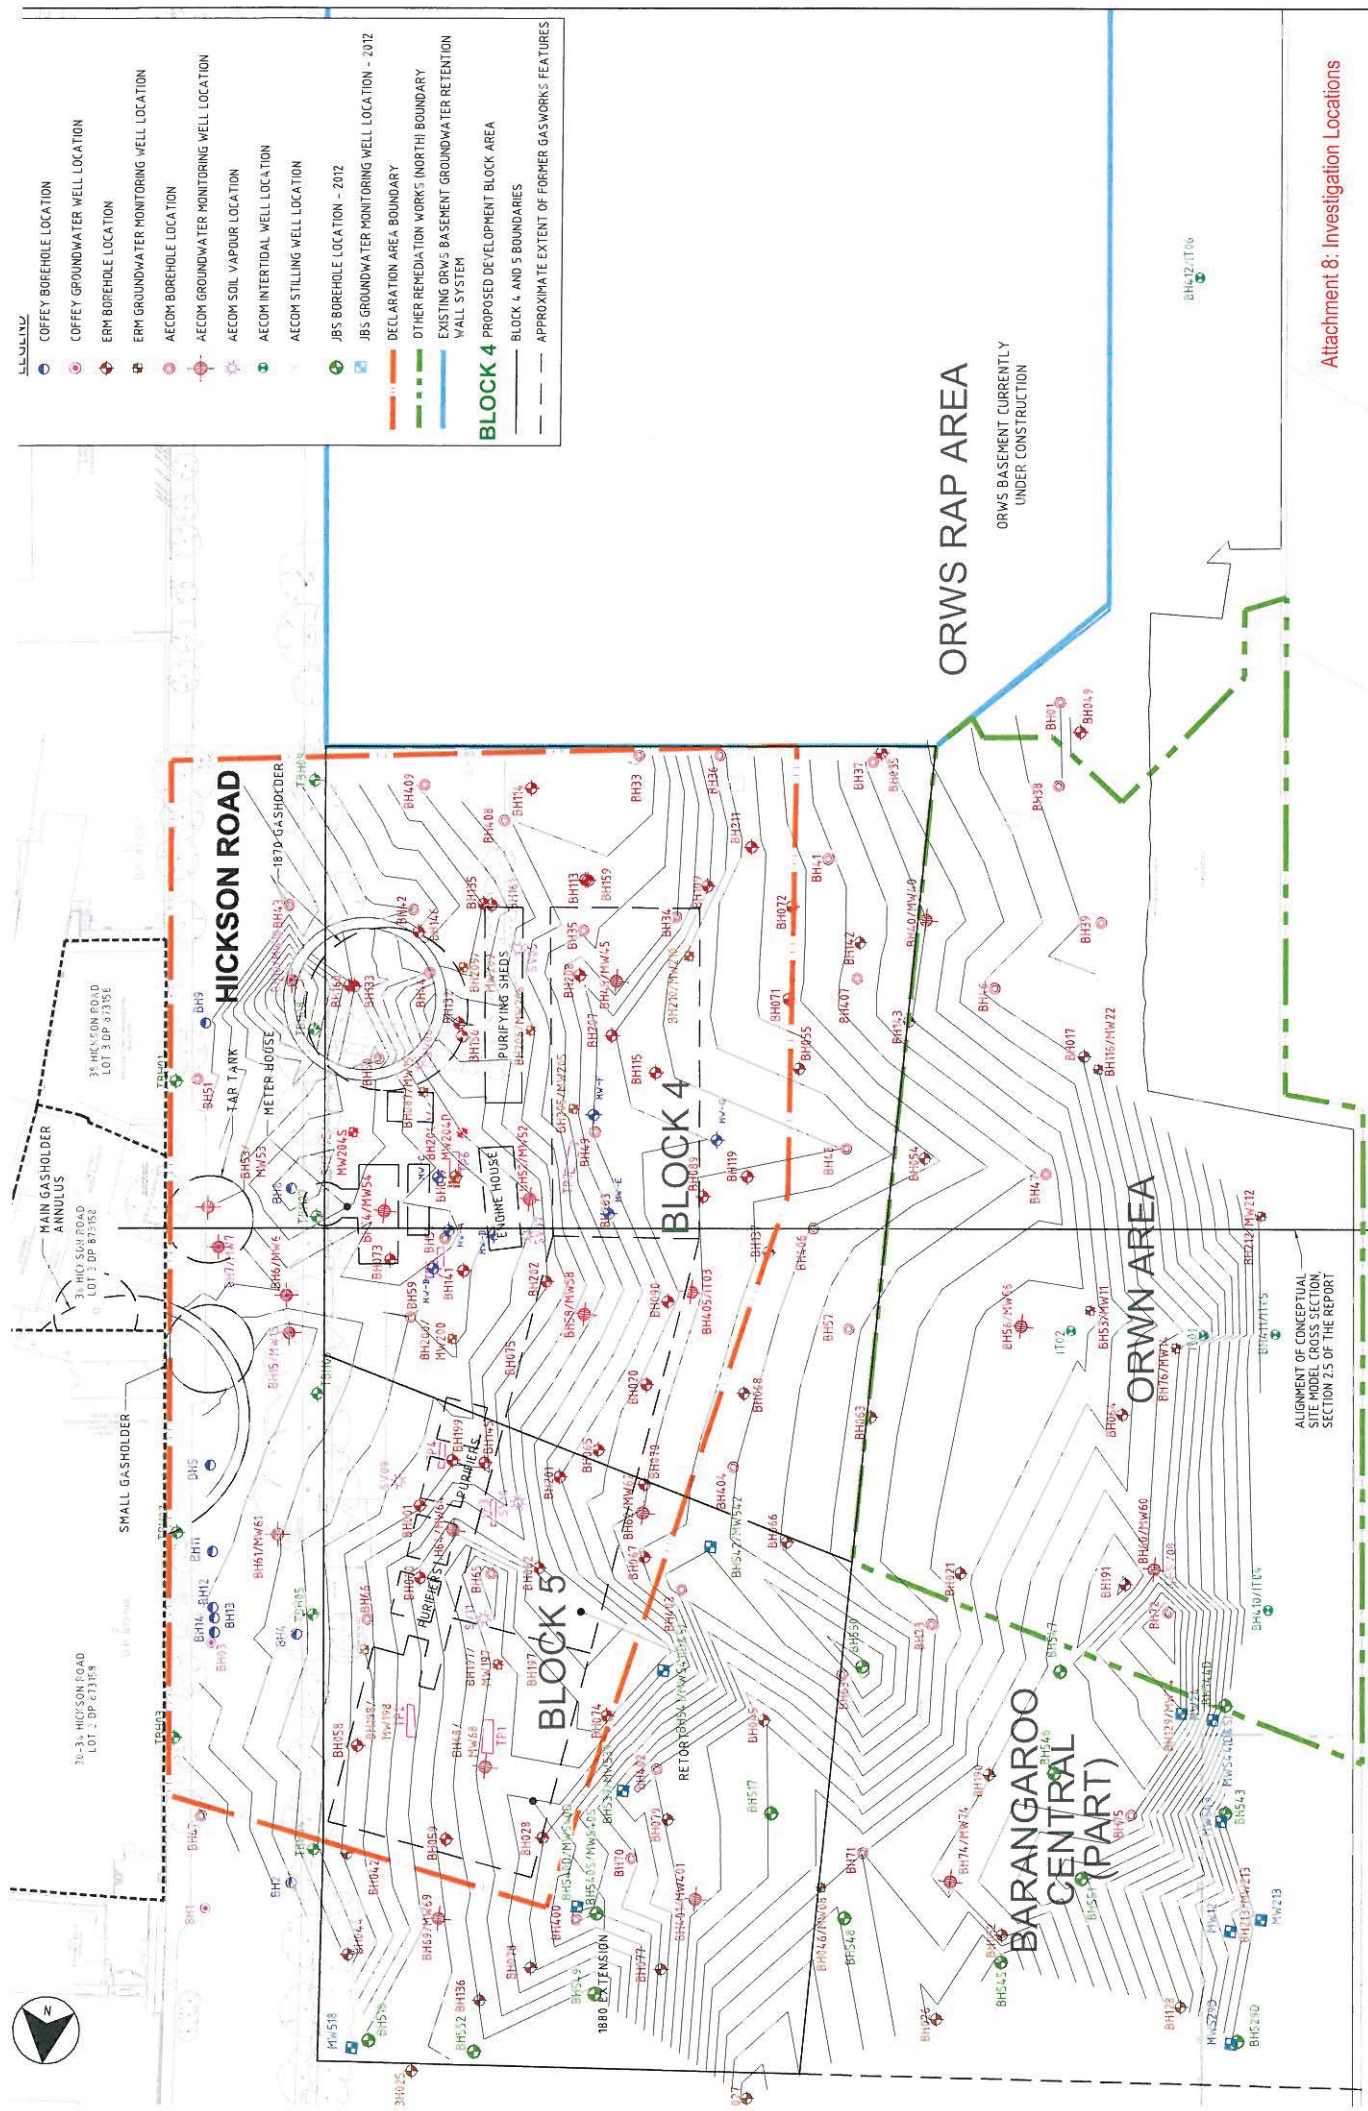



Attachment 8: Investigation Locations

REVISIONS		DATE		DESCRIPTION	
DRN	TT	CHKD	PAS	
APP'D	DR	DATE	23/11/13	

SCALE	1:1000
DATE	23/11/13

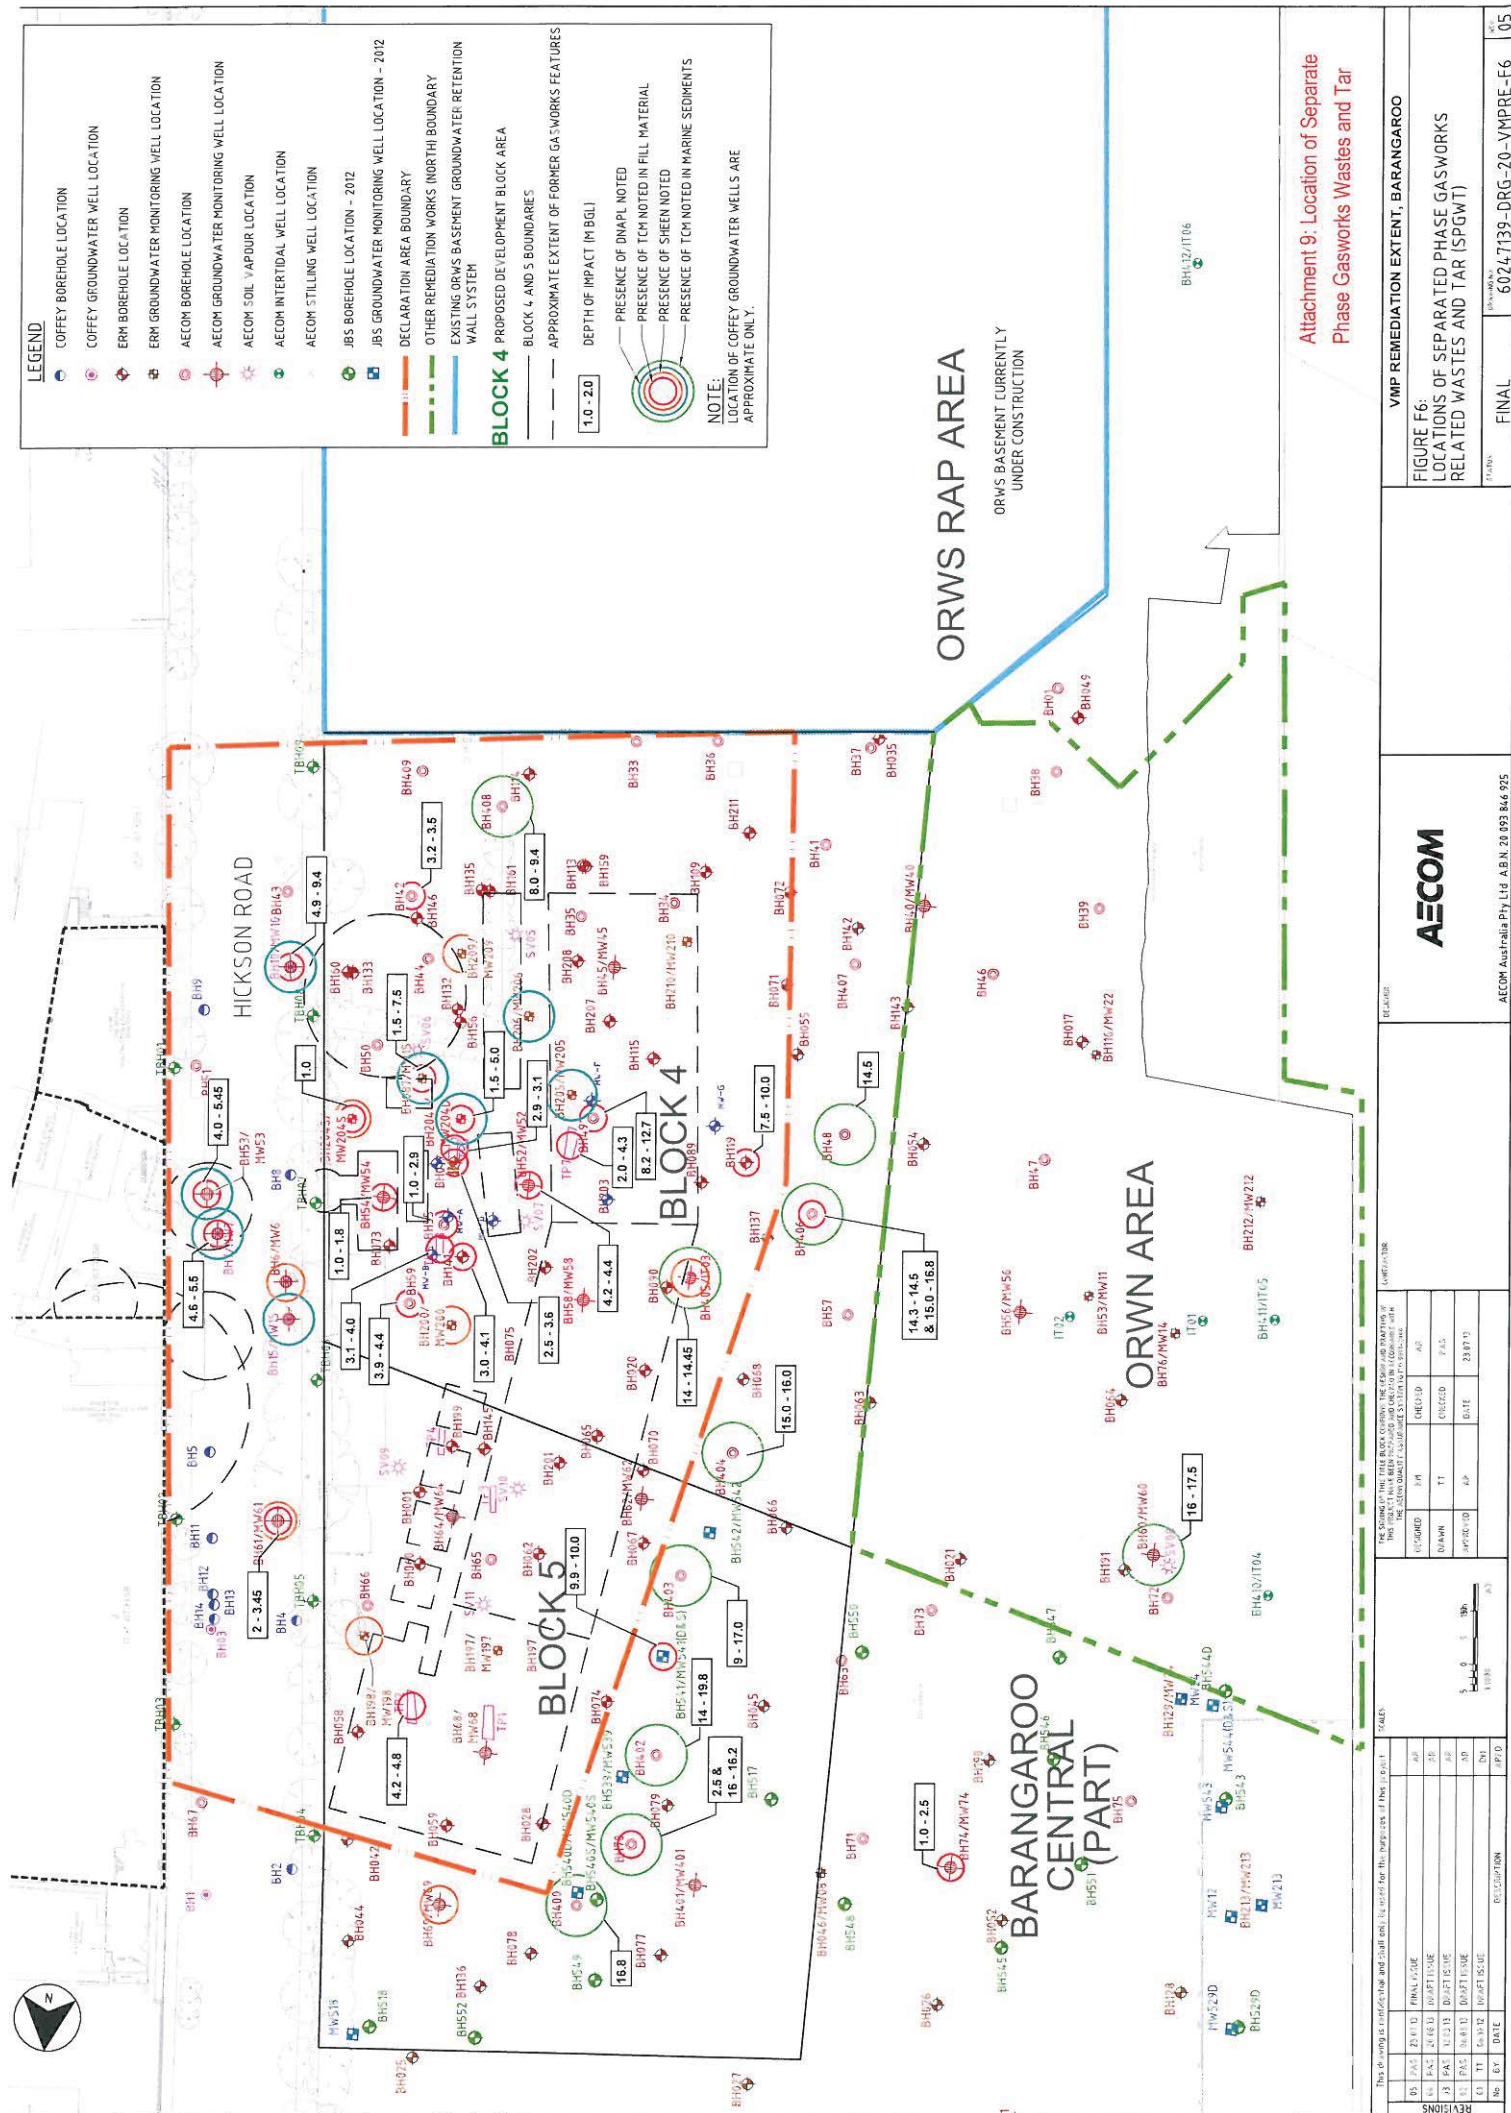

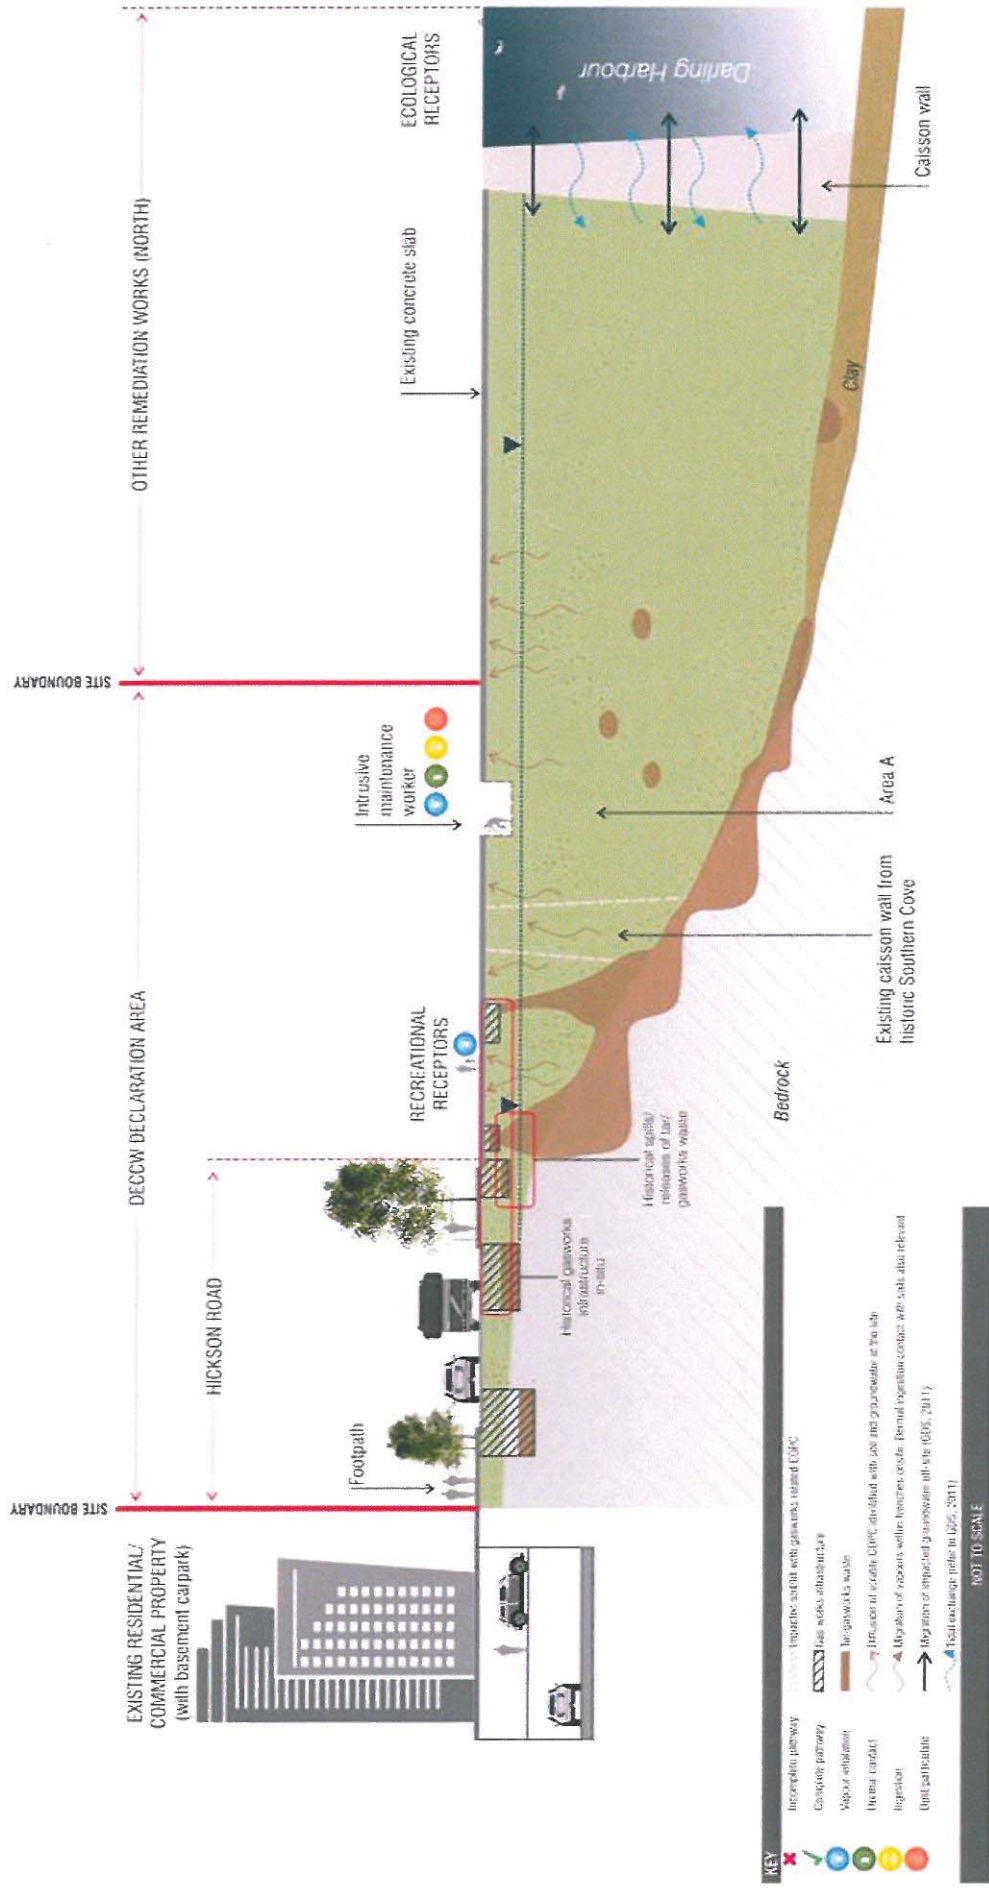

Attachment 11: Conceptual Site Model
for VMP Remediation




Legend:

Legend:

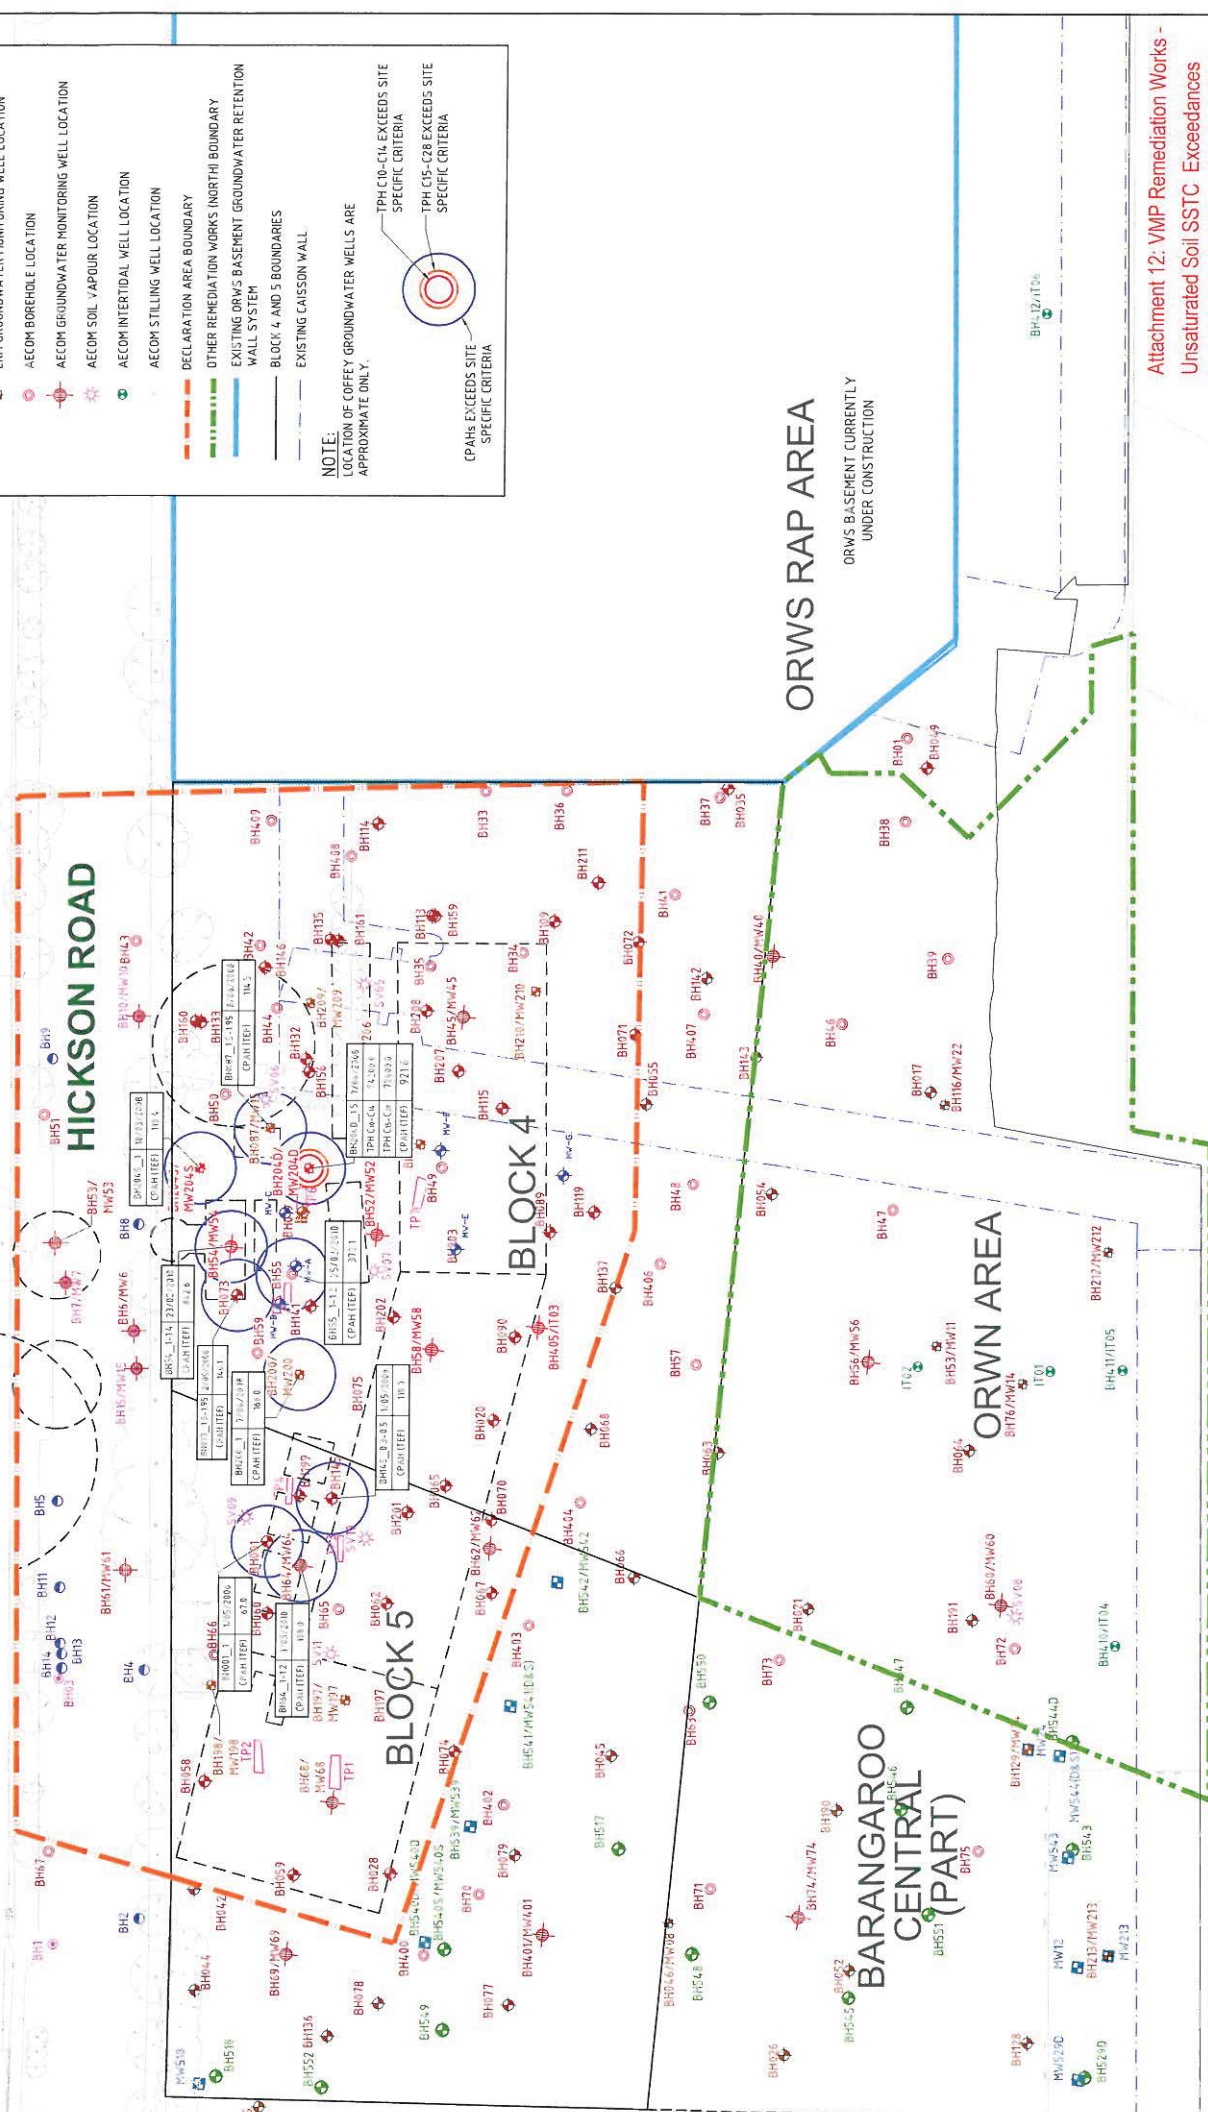


REVISIONS

No.	SP	DATE	DESCRIPTION

FIGURE F7:
VMP Remediation Works -
UNSATURATED SOILS SSTC VMP EXCEEDANCES

6024.7139-DRG-20-RAPC-F7

04

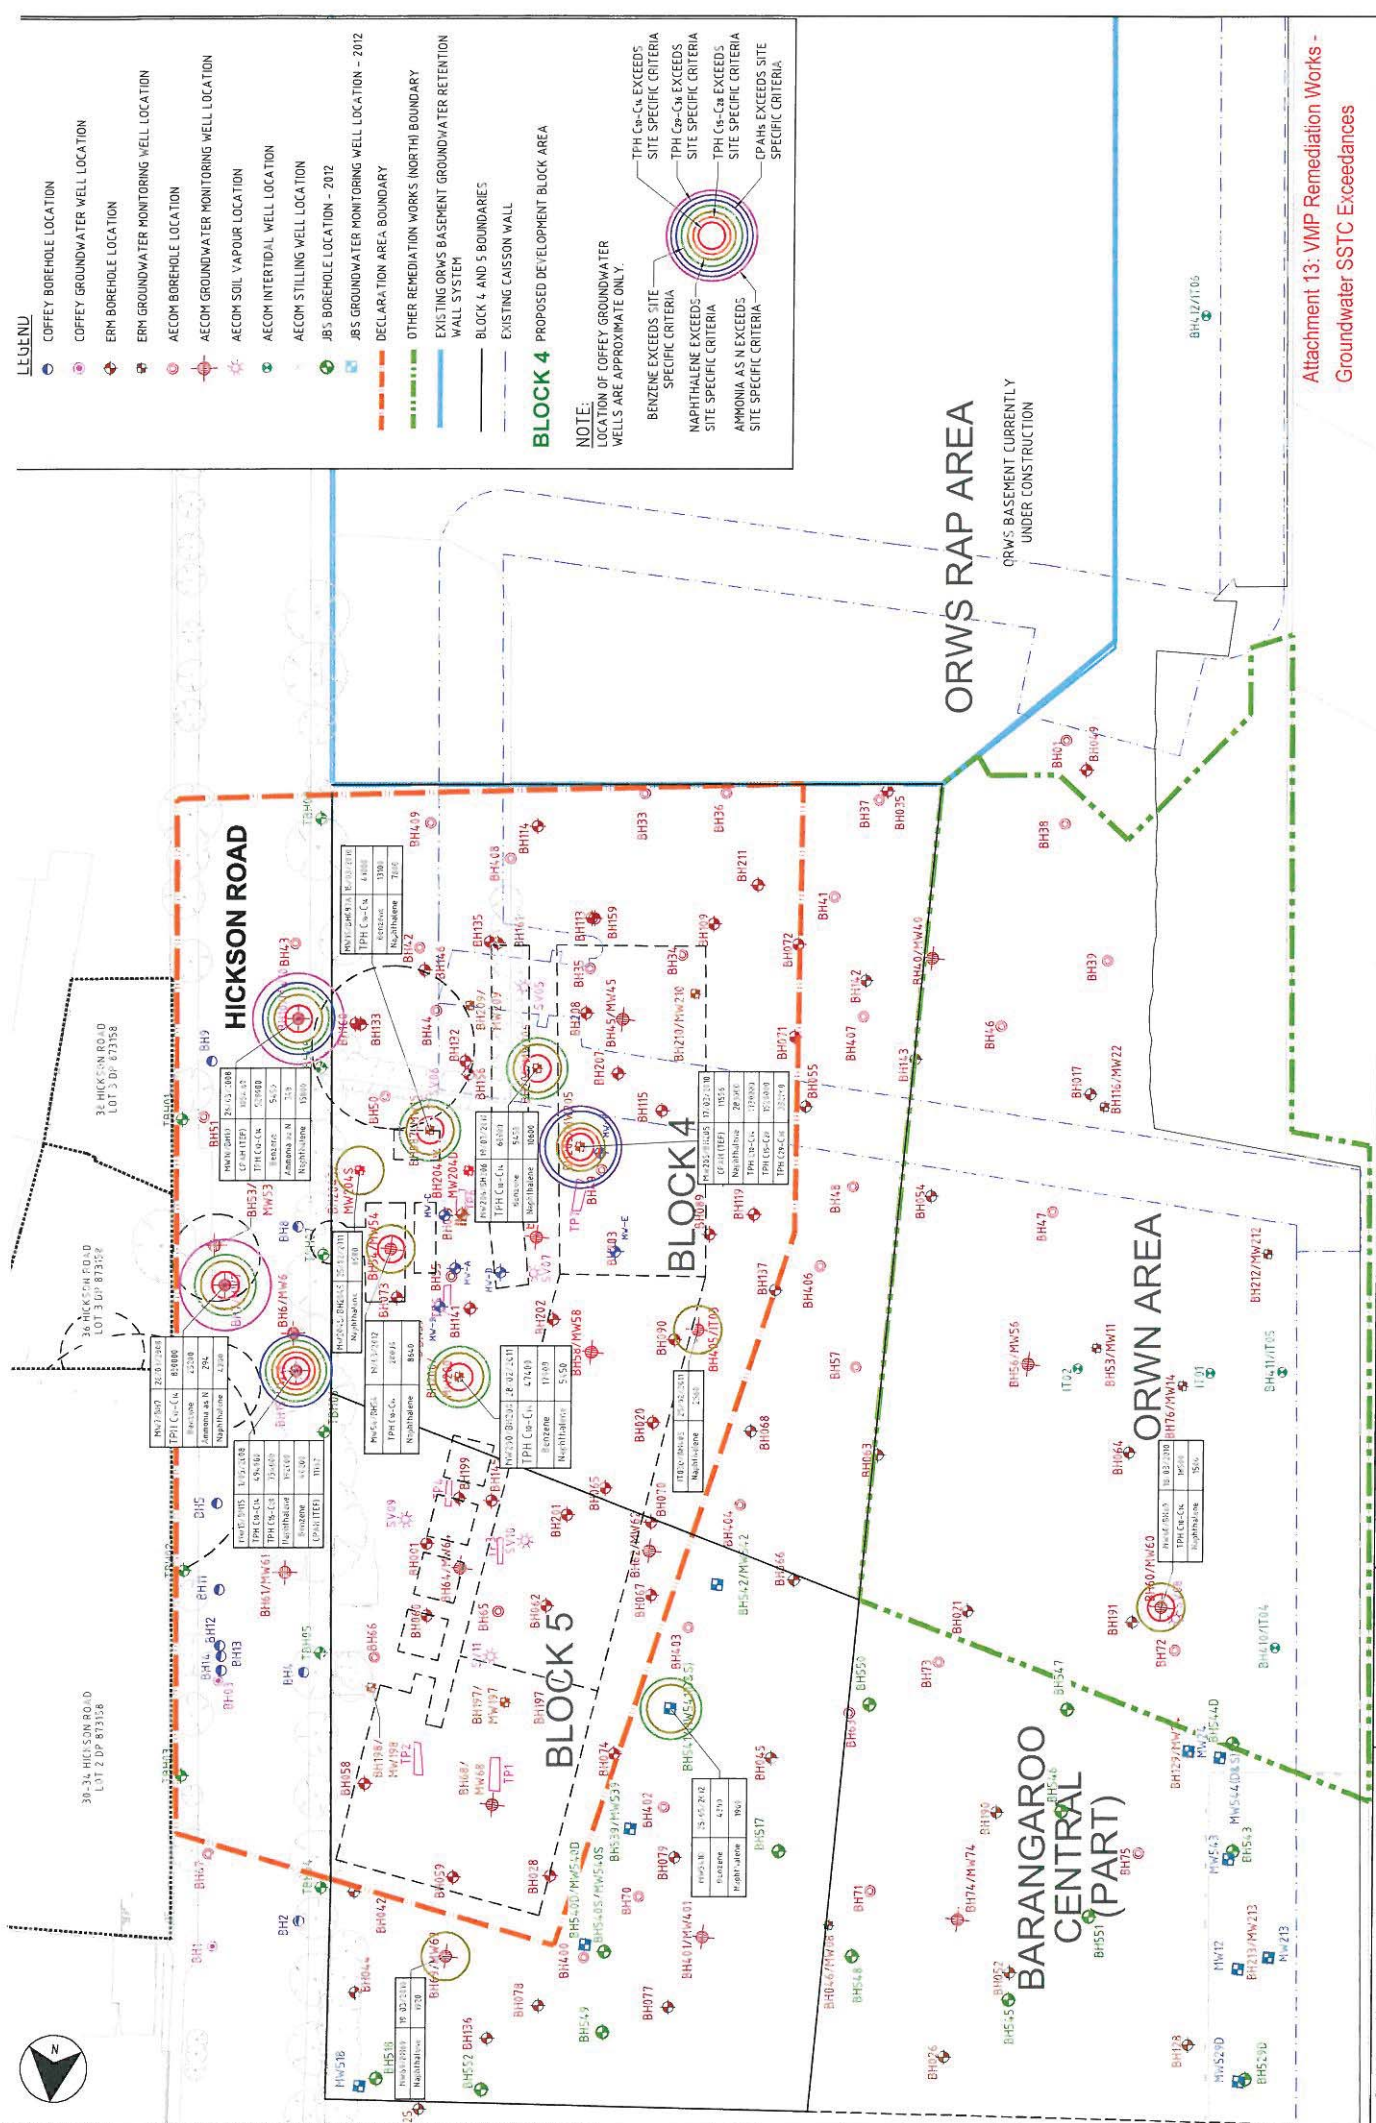

Attachment 13: VMP Remediation Works -
Groundwater SSTC Exceedances

