


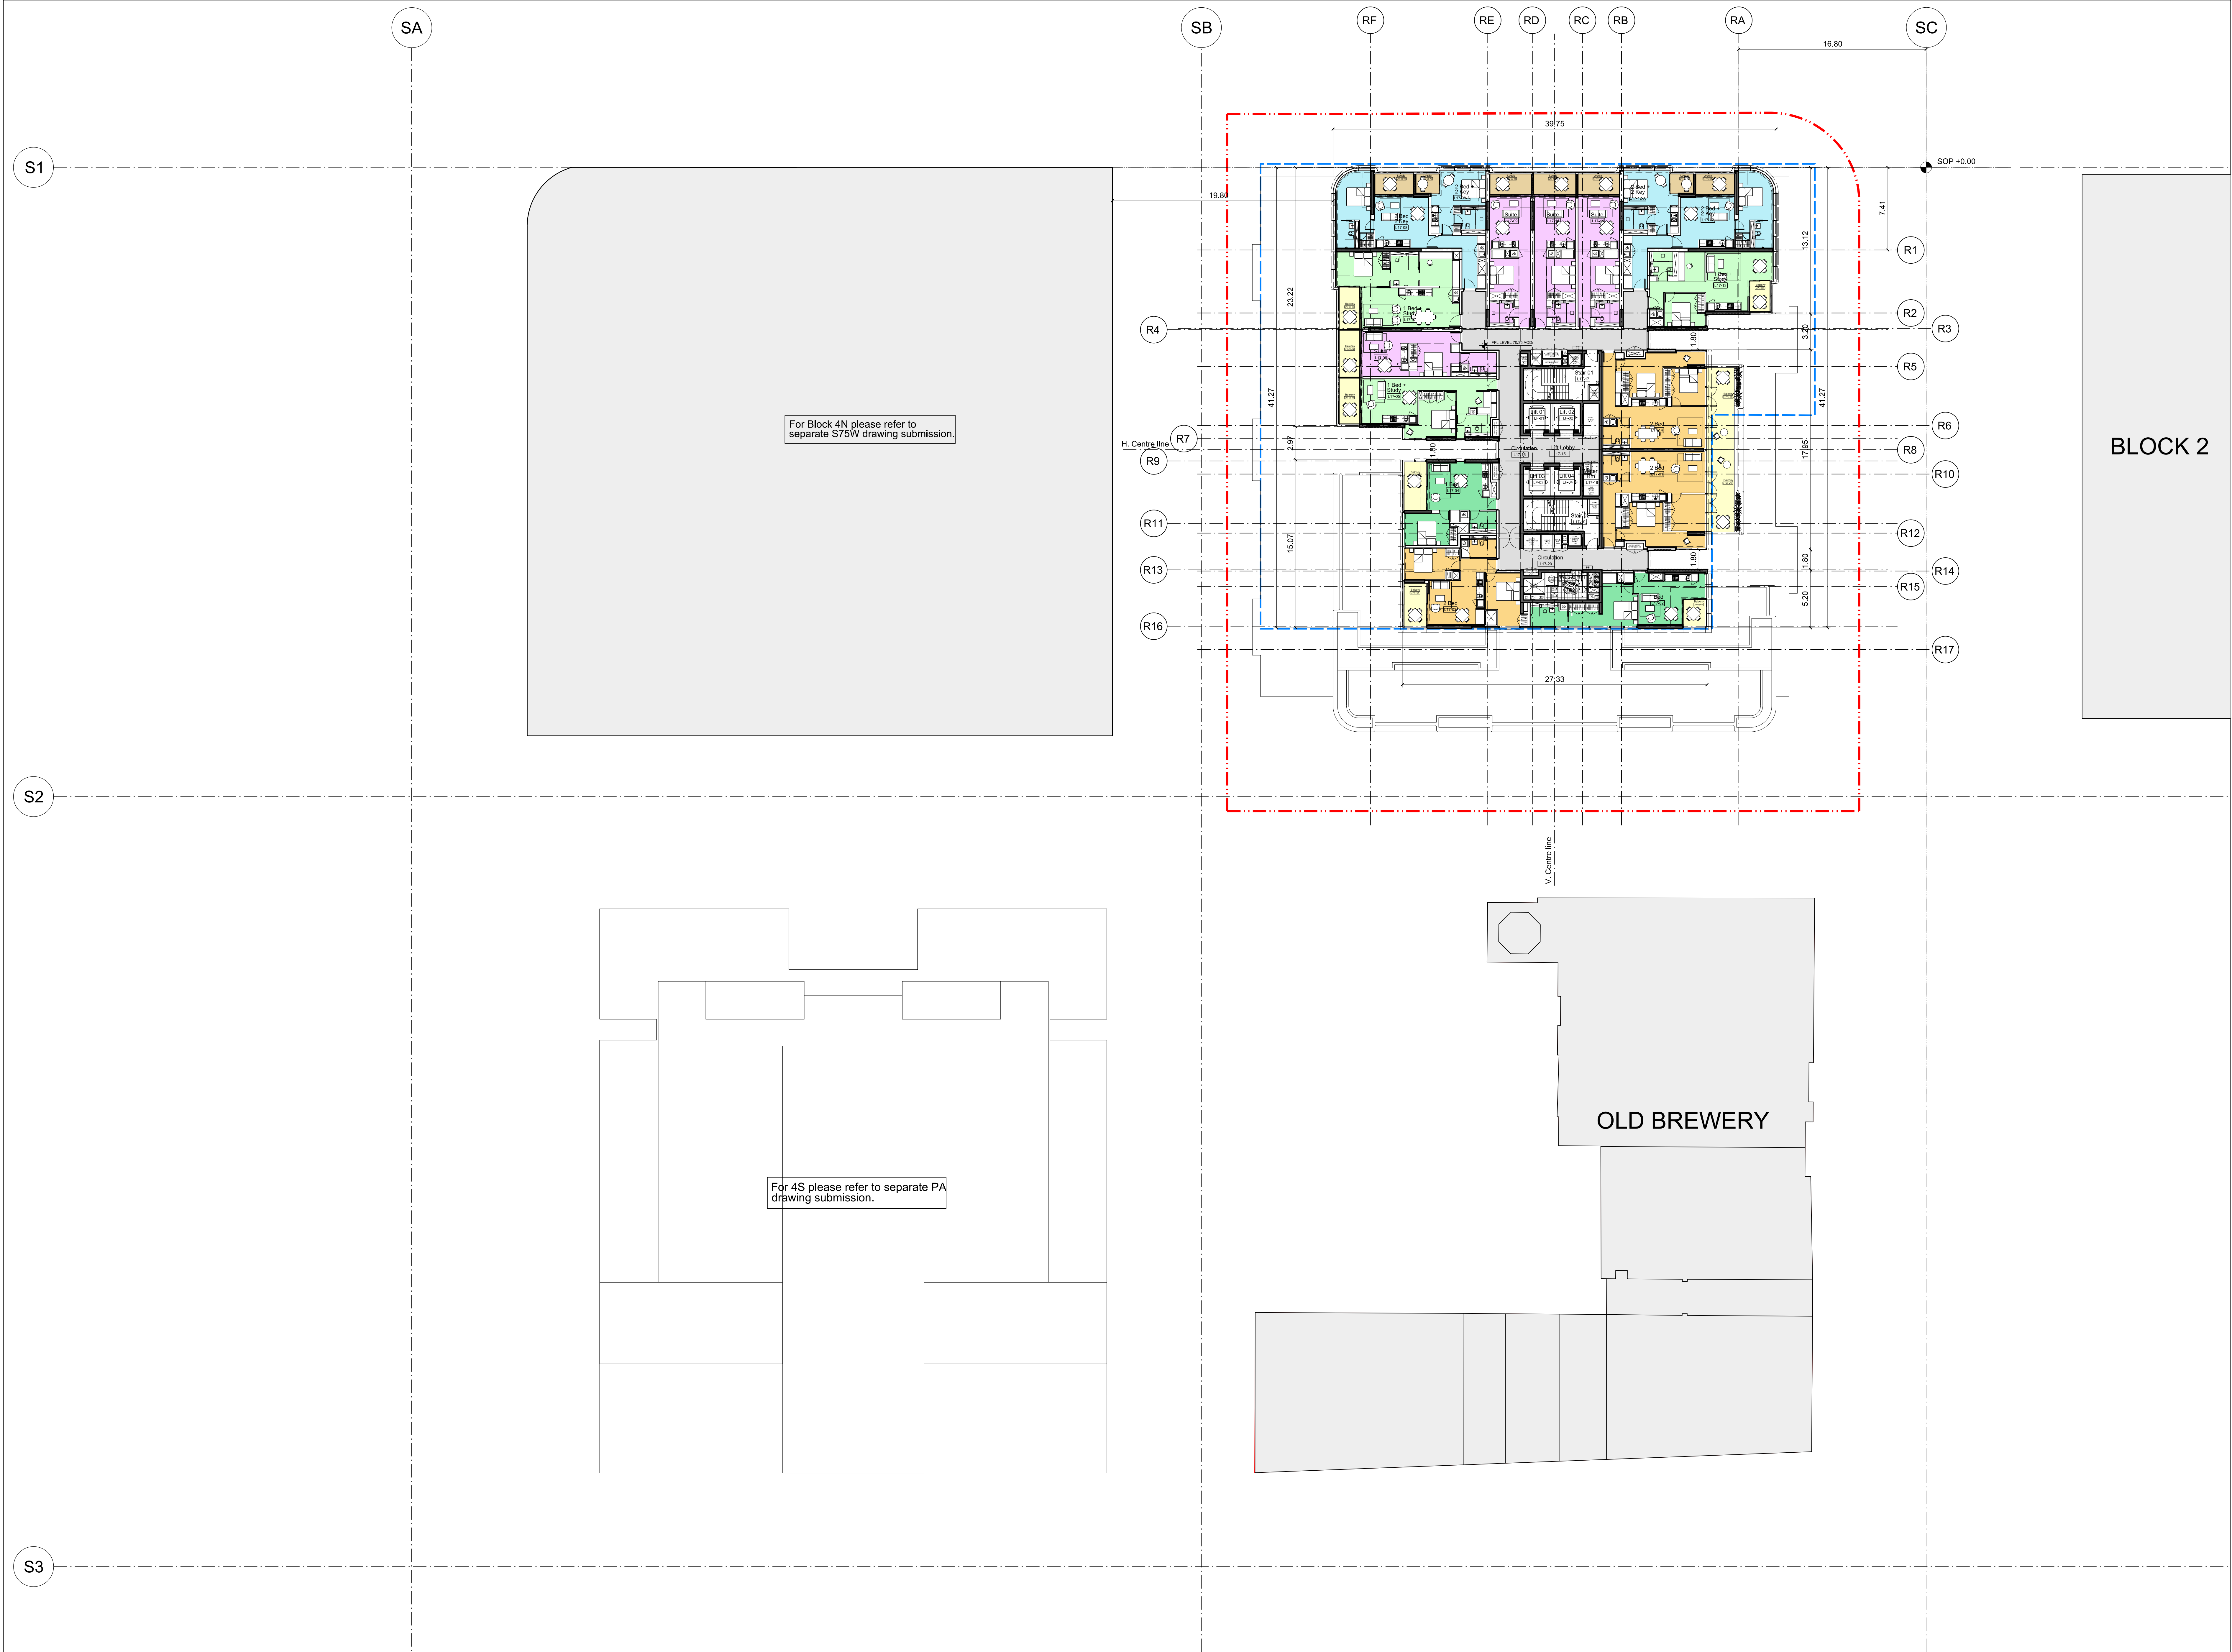

- General Notes
1. Do not scale drawings. Dimensions govern.
  2. All dimensions are in millimetres unless noted otherwise.
  3. All dimensions shall be verified on site before proceeding with the work.
  4. Foster + Partners shall be notified in writing of any discrepancies.
  5. Any areas indicated on this sheet are approximate and indicative only.

| Key                                                             |                                |
|-----------------------------------------------------------------|--------------------------------|
| <span style="color: blue;">---</span>                           | Concept Plan Envelope          |
| <span style="color: red;">---</span>                            | Site Boundary                  |
| <span style="background-color: black; color: black;"> </span>   | Concrete Structure             |
| <span style="background-color: #FF00FF; color: black;"> </span> | Suite                          |
| <span style="background-color: #00FF00; color: black;"> </span> | 1-Bedroom Apartment            |
| <span style="background-color: #00FF00; color: black;"> </span> | 1-Bedroom + Study Apartment    |
| <span style="background-color: #FFA500; color: black;"> </span> | 2-Bedroom Apartment            |
| <span style="background-color: #FFA500; color: black;"> </span> | 2-Bedroom + Study Apartment    |
| <span style="background-color: #00FFFF; color: black;"> </span> | 2-Bedroom / Dual Key Apartment |
| <span style="background-color: #808080; color: black;"> </span> | 3-Bedroom / Dual Key Apartment |

| Rev. | Date     | Reason For Issue       | Chk |
|------|----------|------------------------|-----|
| 02   | 13/03/15 | Revised PPR Submission | RP  |
| 01   | 16/01/15 | PPR Submission         | RP  |
| 00   | 20/06/14 | SSD Application        | RP  |

#### PPR SUBMISSION



#### FRASERS PROPERTY

Project Frasers Broadway  
20 - 102 Broadway Sydney NSW 2000

Client Frasers Broadway  
L11, 488 Kent Street Sydney NSW 2000  
T: 02 8823 8800 F: 02 8823 8801

Architect

**Foster + Partners**

Riverside, 22 Hester Road  
London SW11 4AN  
T +44 (0)20 7738 0455  
F +44 (0)20 7738 1107

Local Collaborating Architect


**PTW Architects**

Level 17, 9 Castlereagh St  
Sydney NSW 2000 Australia  
T +61 (0)2 92325877  
F +61 (0)2 9221 4139  
www.ptw.com.au

Title

**Block 1**  
**Level 17**  
**FFL +70.35**

|             |            |          |          |
|-------------|------------|----------|----------|
| Project No. | Scale @ A0 | Date     | Drawn By |
| 2094        | 1:200      | 20/06/14 | GM       |
| Number      |            |          | Revision |
| PA-A1-1776  |            |          | 02       |

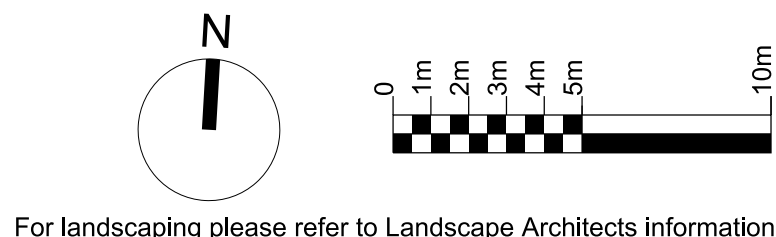

For landscaping please refer to Landscape Architects Information.