


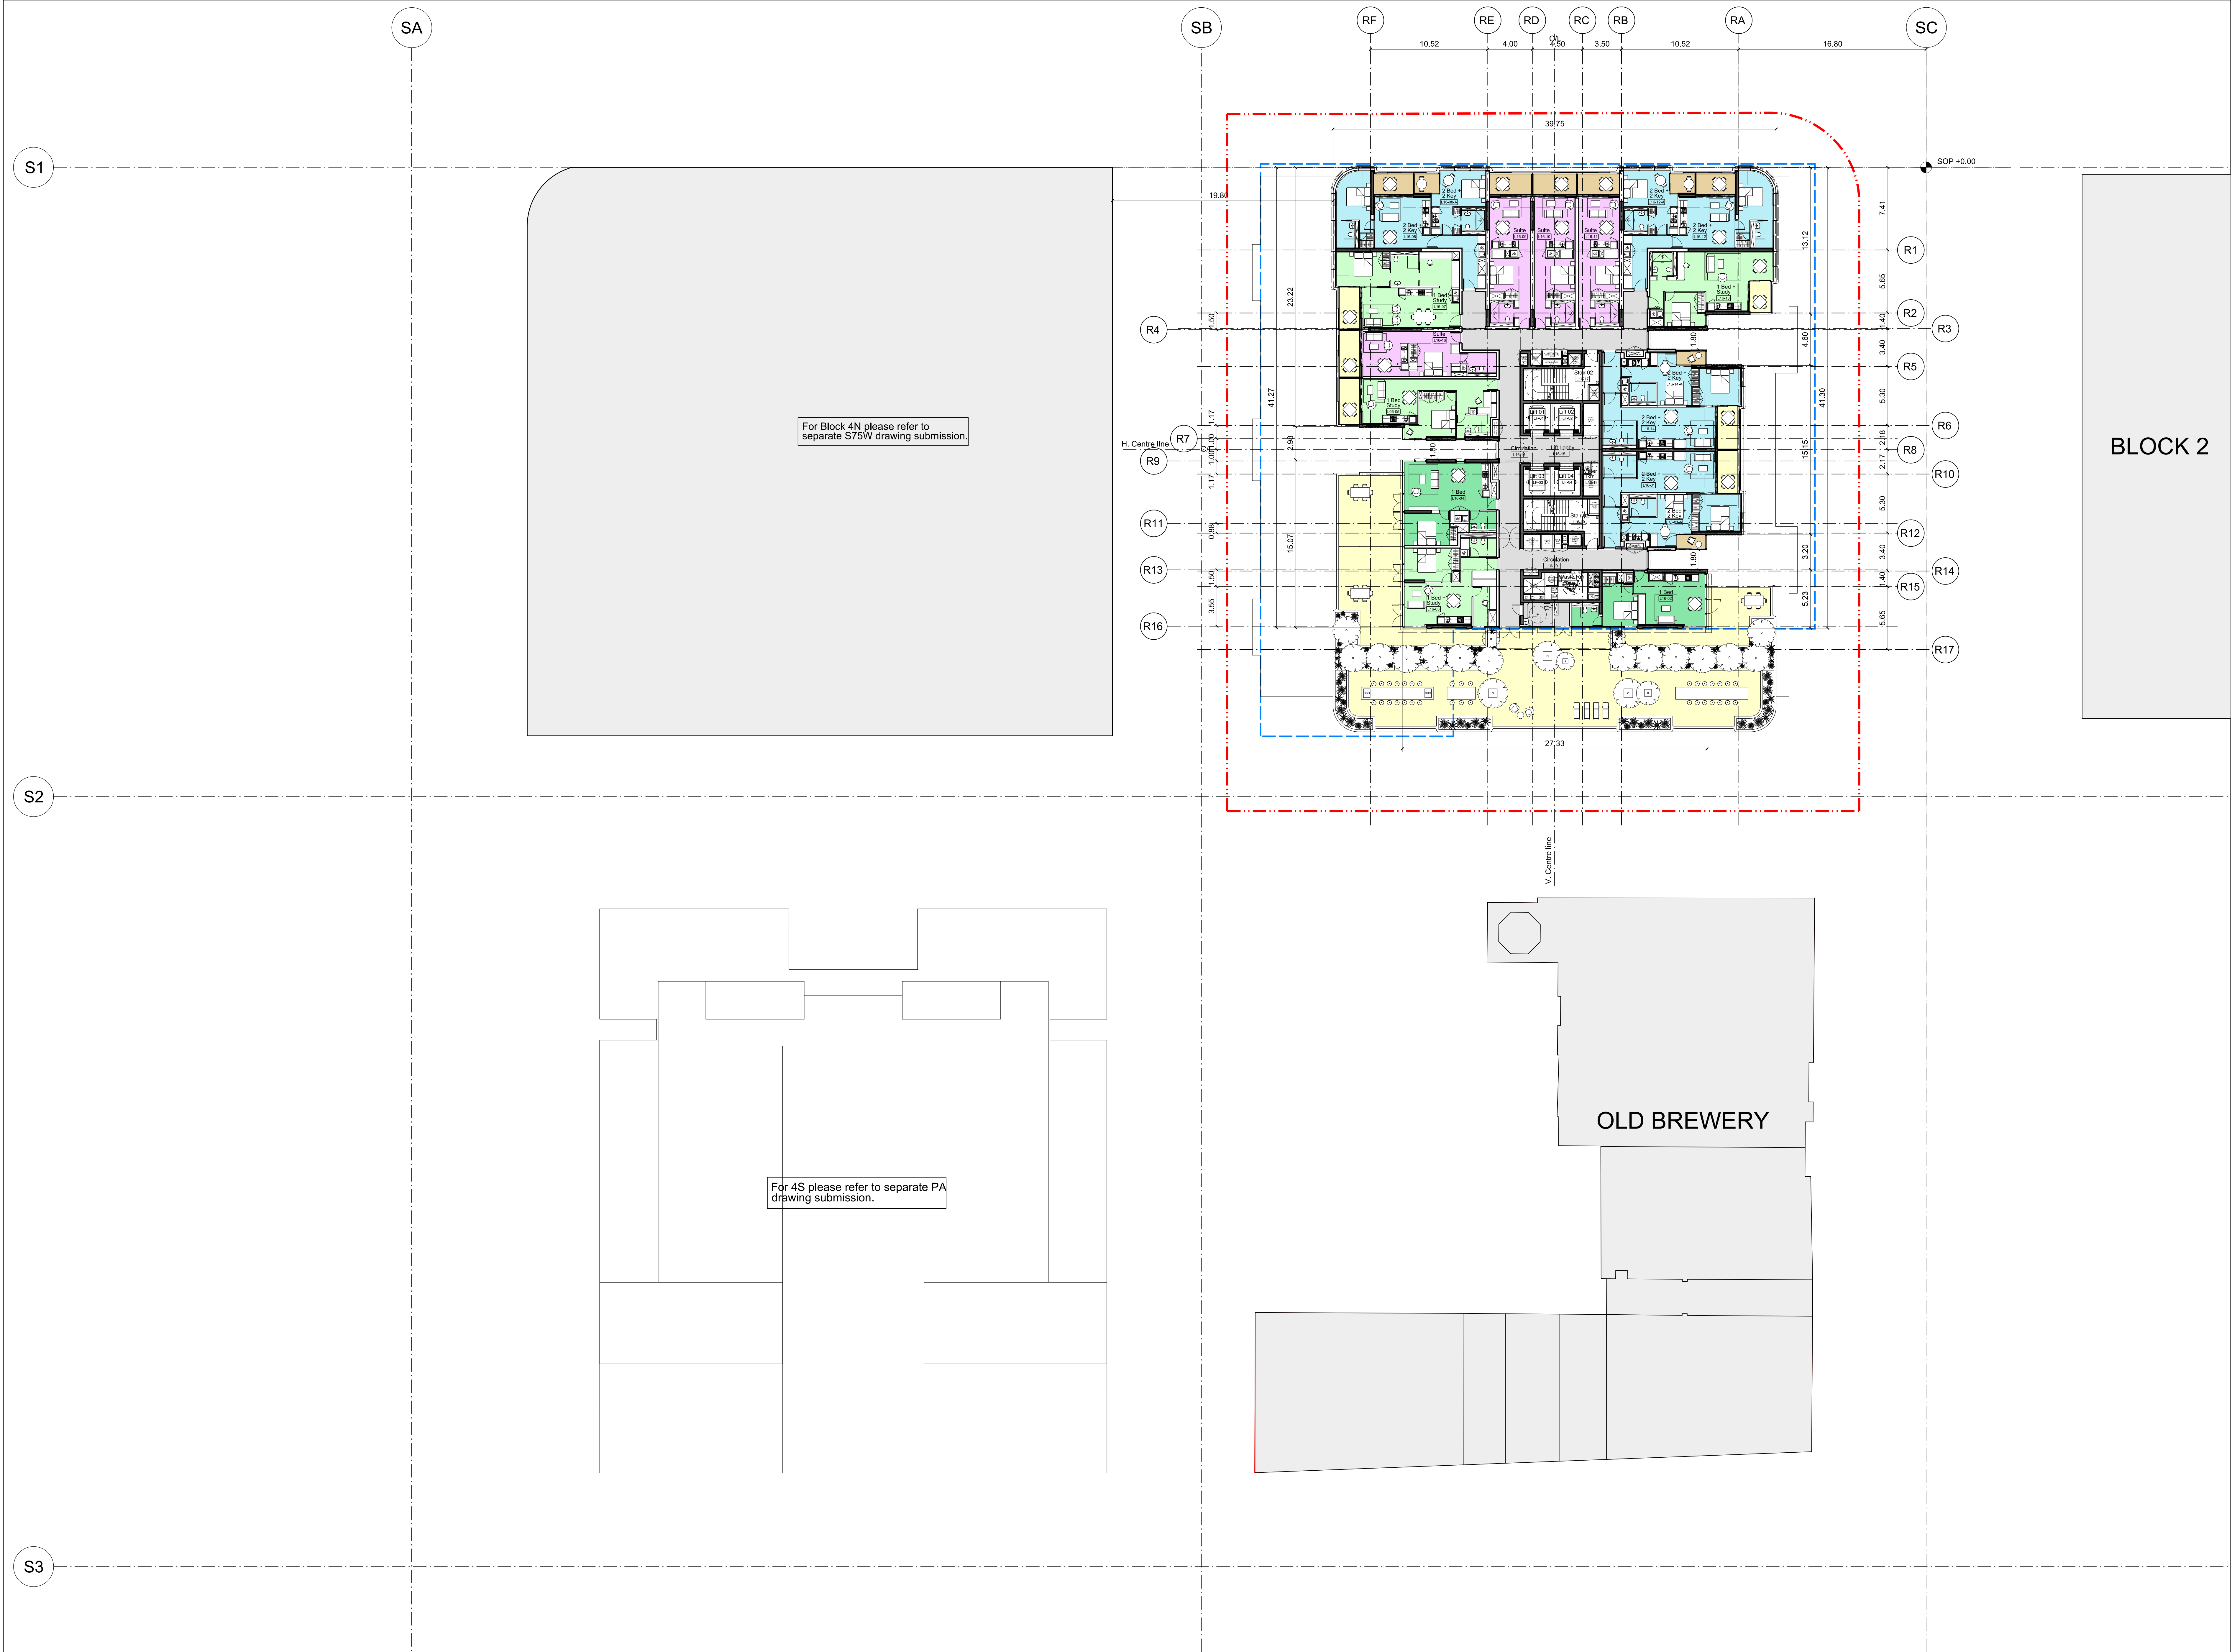

- General Notes
1. Do not scale drawings. Dimensions govern.
 2. All dimensions are in millimetres unless noted otherwise.
 3. All dimensions shall be verified on site before proceeding with the work.
 4. Foster + Partners shall be notified in writing of any discrepancies.
 5. Any areas indicated on this sheet are approximate and indicative only.

Key	
	Concept Plan Envelope
	Site Boundary
	Concrete Structure
	Suite
	1-Bedroom Apartment
	1-Bedroom + Study Apartment
	2-Bedroom Apartment
	2-Bedroom + Study Apartment
	2-Bedroom / Dual Key Apartment
	3-Bedroom / Dual Key Apartment

Rev.	Date	Reason For Issue	Chk
01	16/01/15	PPR Submission	RP
00	20/06/14	SSD Application	RP

For Information



FRASERS PROPERTY

Project	Fraser's Broadway 20 - 102 Broadway Sydney NSW 2000
Client	Fraser's Broadway L11, 488 Kent Street Sydney NSW 2000 T: 02 8823 8800 F: 02 8823 8801

Architect

Foster + Partners

Riverside, 22 Hester Road
London SW11 4AN
T +44 (0)20 7738 0455
F +44 (0)20 7738 1107

Local Collaborating Architect

PTW Architects

Level 17, 9 Castlereagh St
Sydney NSW 2000 Australia
T +61 (0)2 92325877
F +61 (0)2 9221 4139
www.ptw.com.au

Title

**Block 1
Level 16
FFL +67.10**

Project No.	Scale @ A0	Date	Drawn By
2094	1:200	20/06/14	GM
Number			Revision
PA-A1-1775			01