
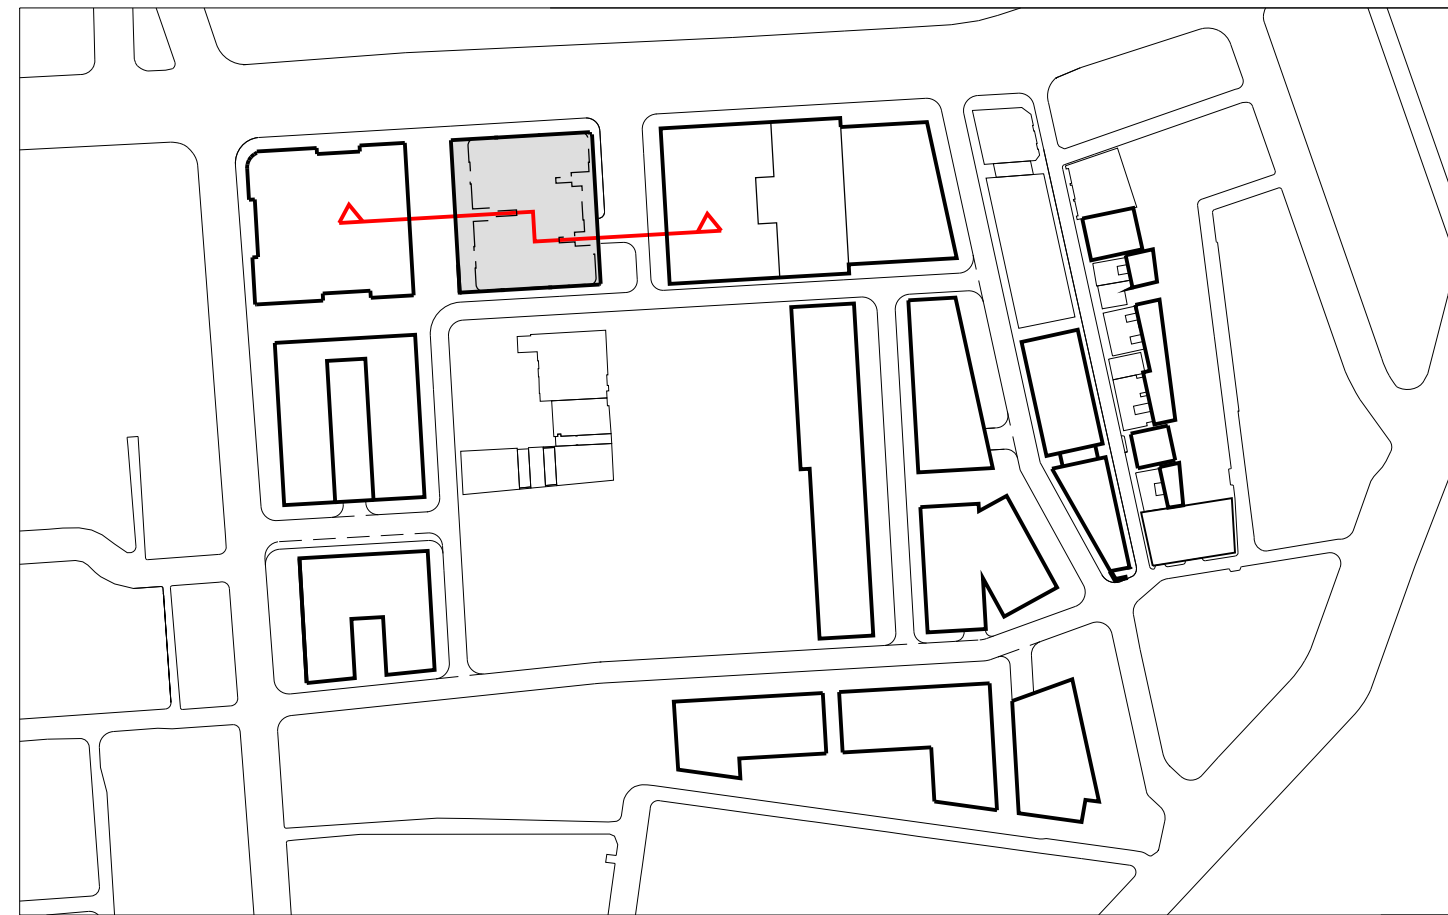


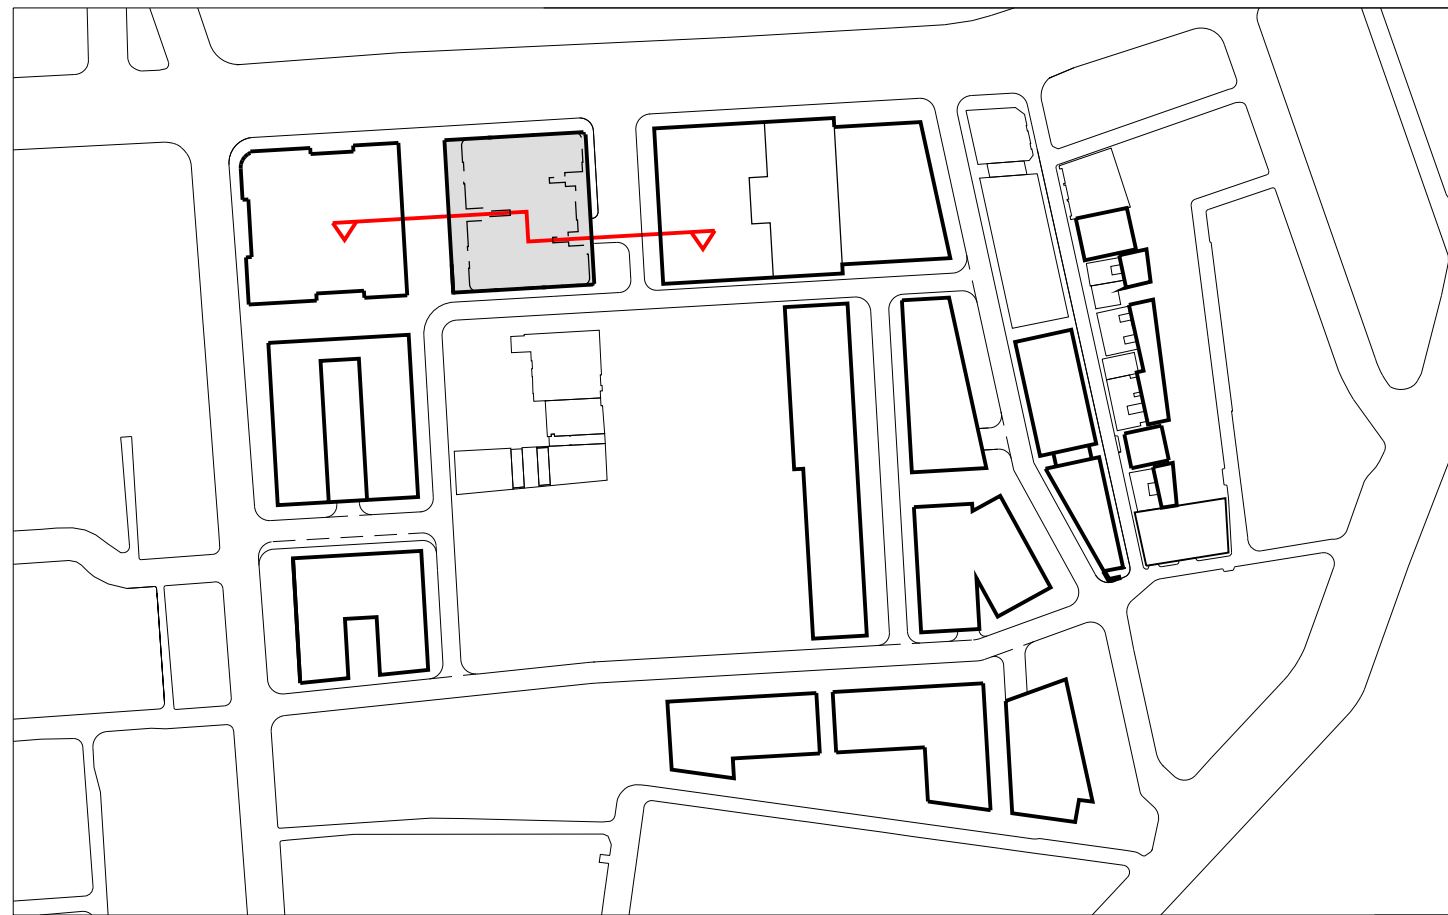


- General Notes
1. Do not scale drawings. Dimensions govern.
 2. All dimensions are in millimetres unless noted otherwise.
 3. All dimensions shall be verified on site before proceeding with the work.
 4. Foster + Partners shall be notified in writing of any discrepancies.
 5. Any areas indicated on this sheet are approximate and indicative only.


Key

--- Concept Plan Envelope

--- Site Boundary

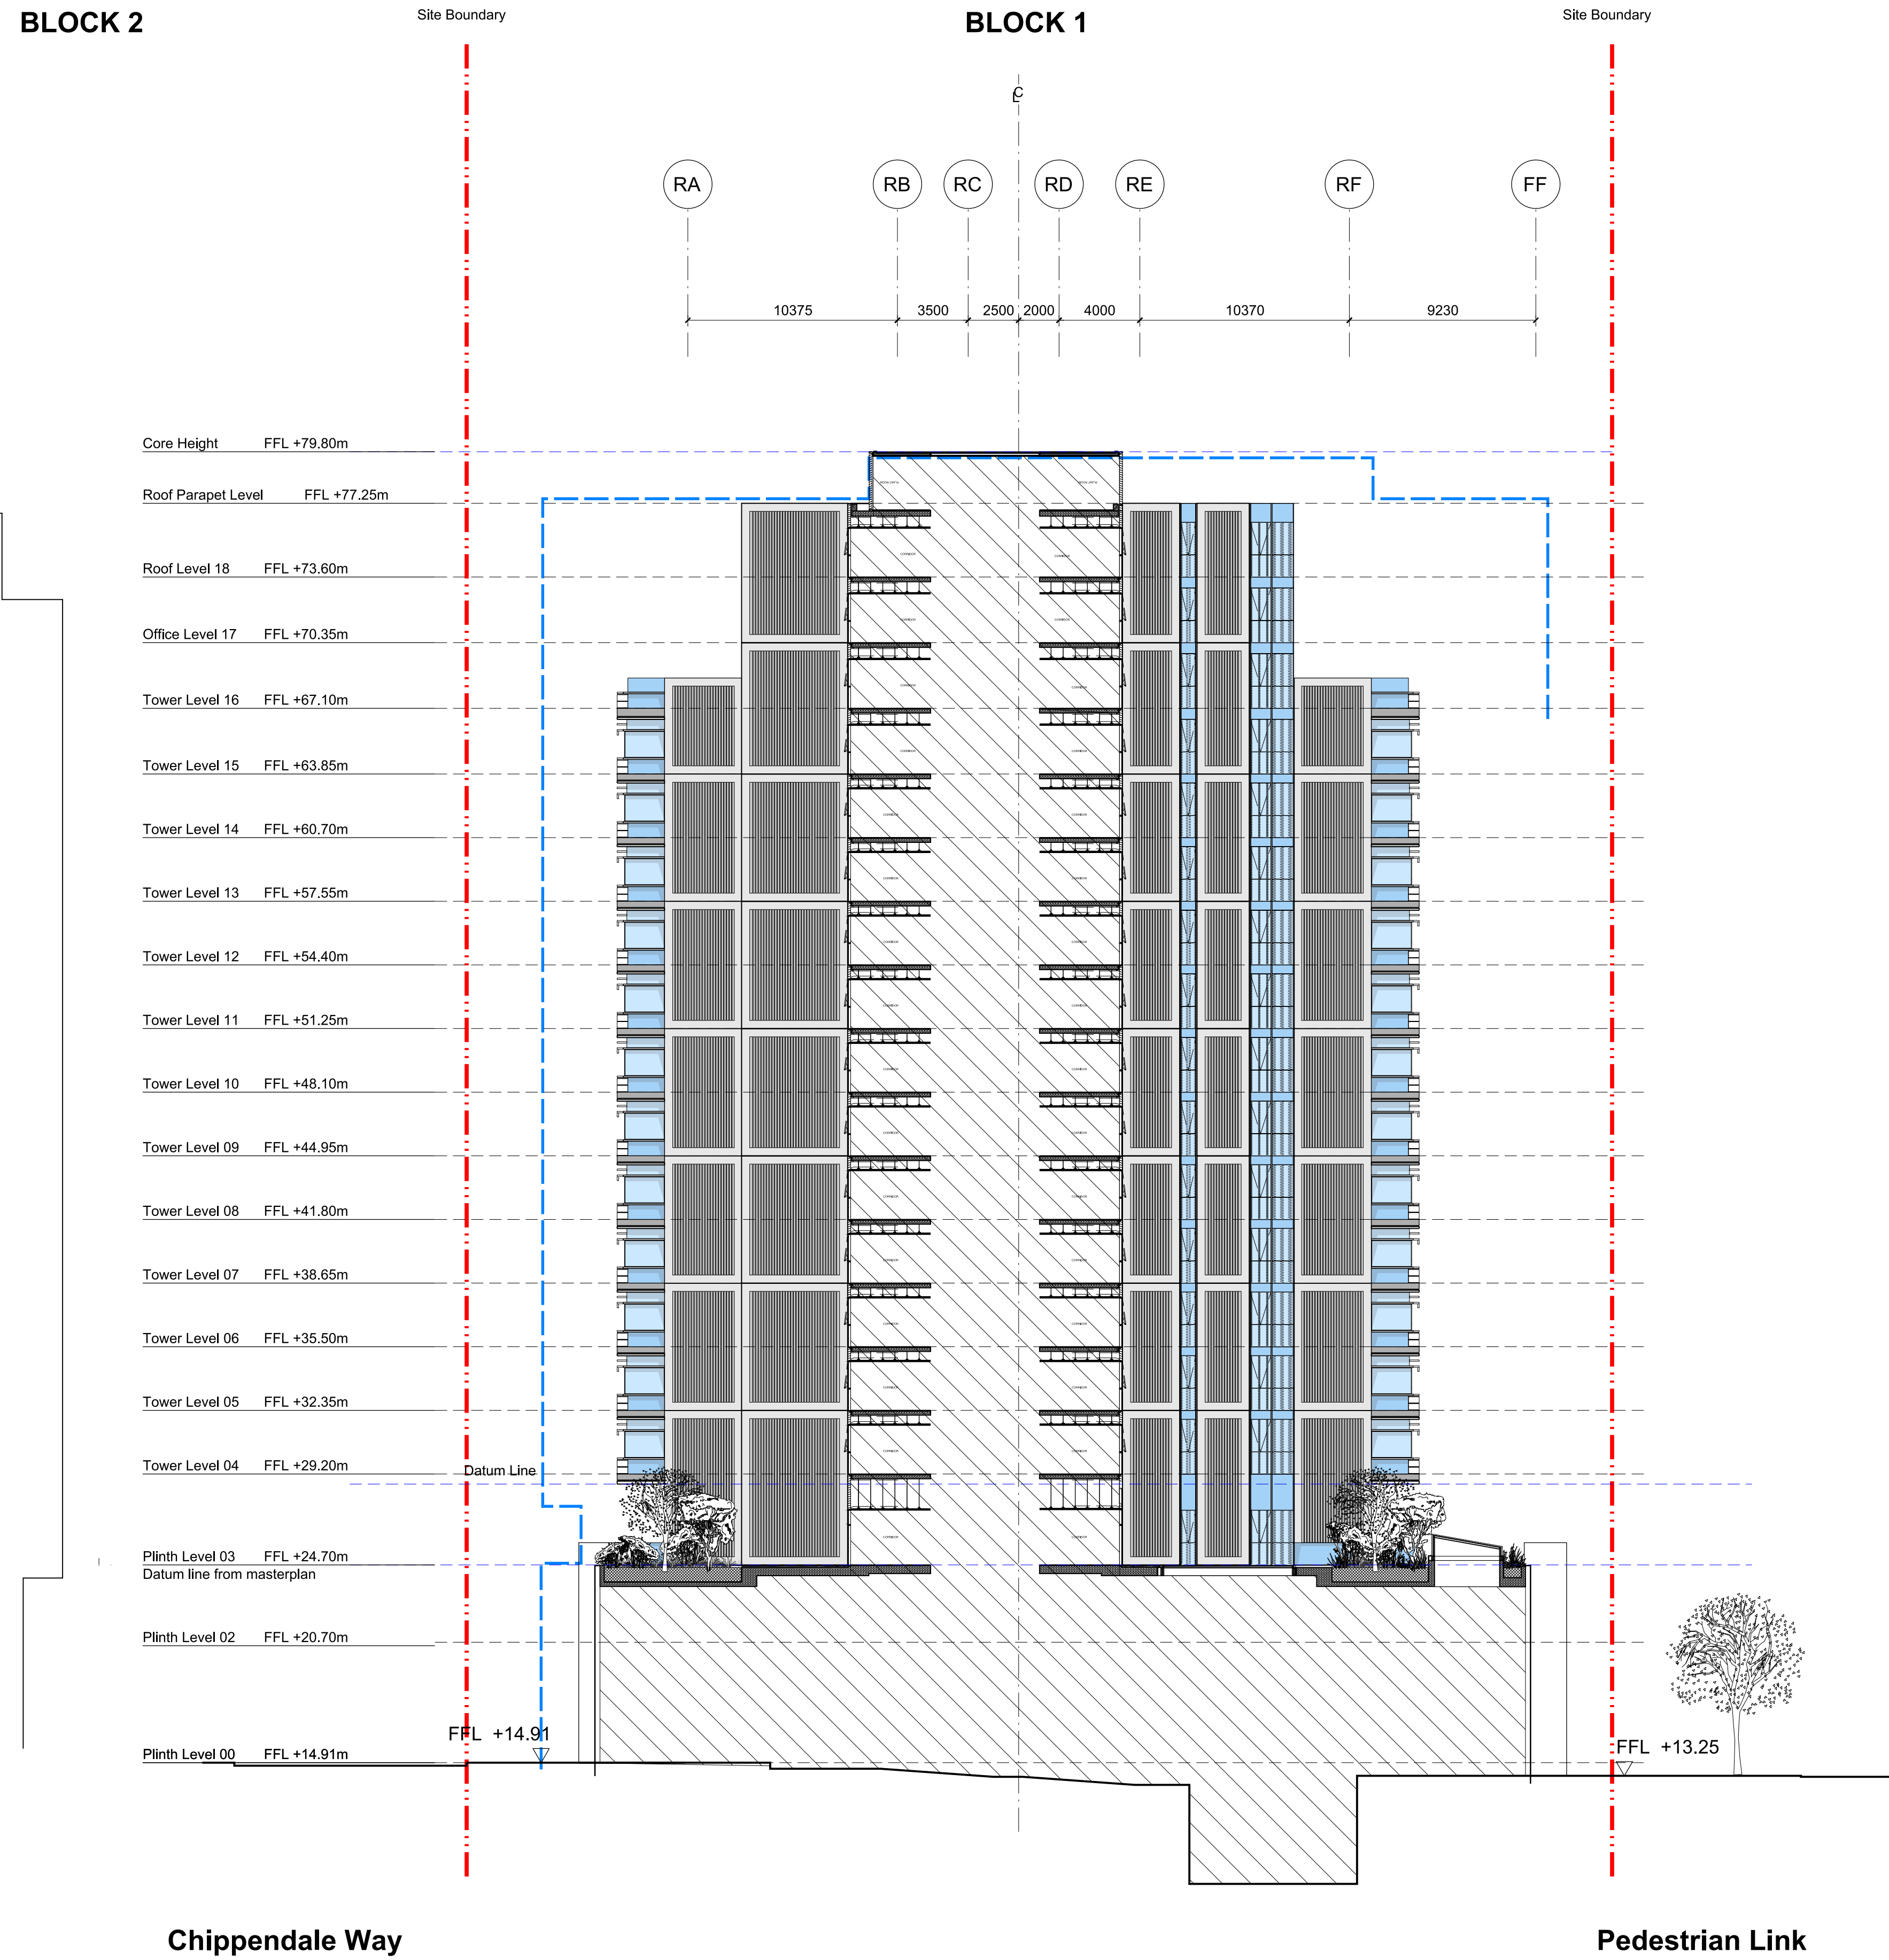


01 Slot Elevation 04 - SE Slot - North facing facade

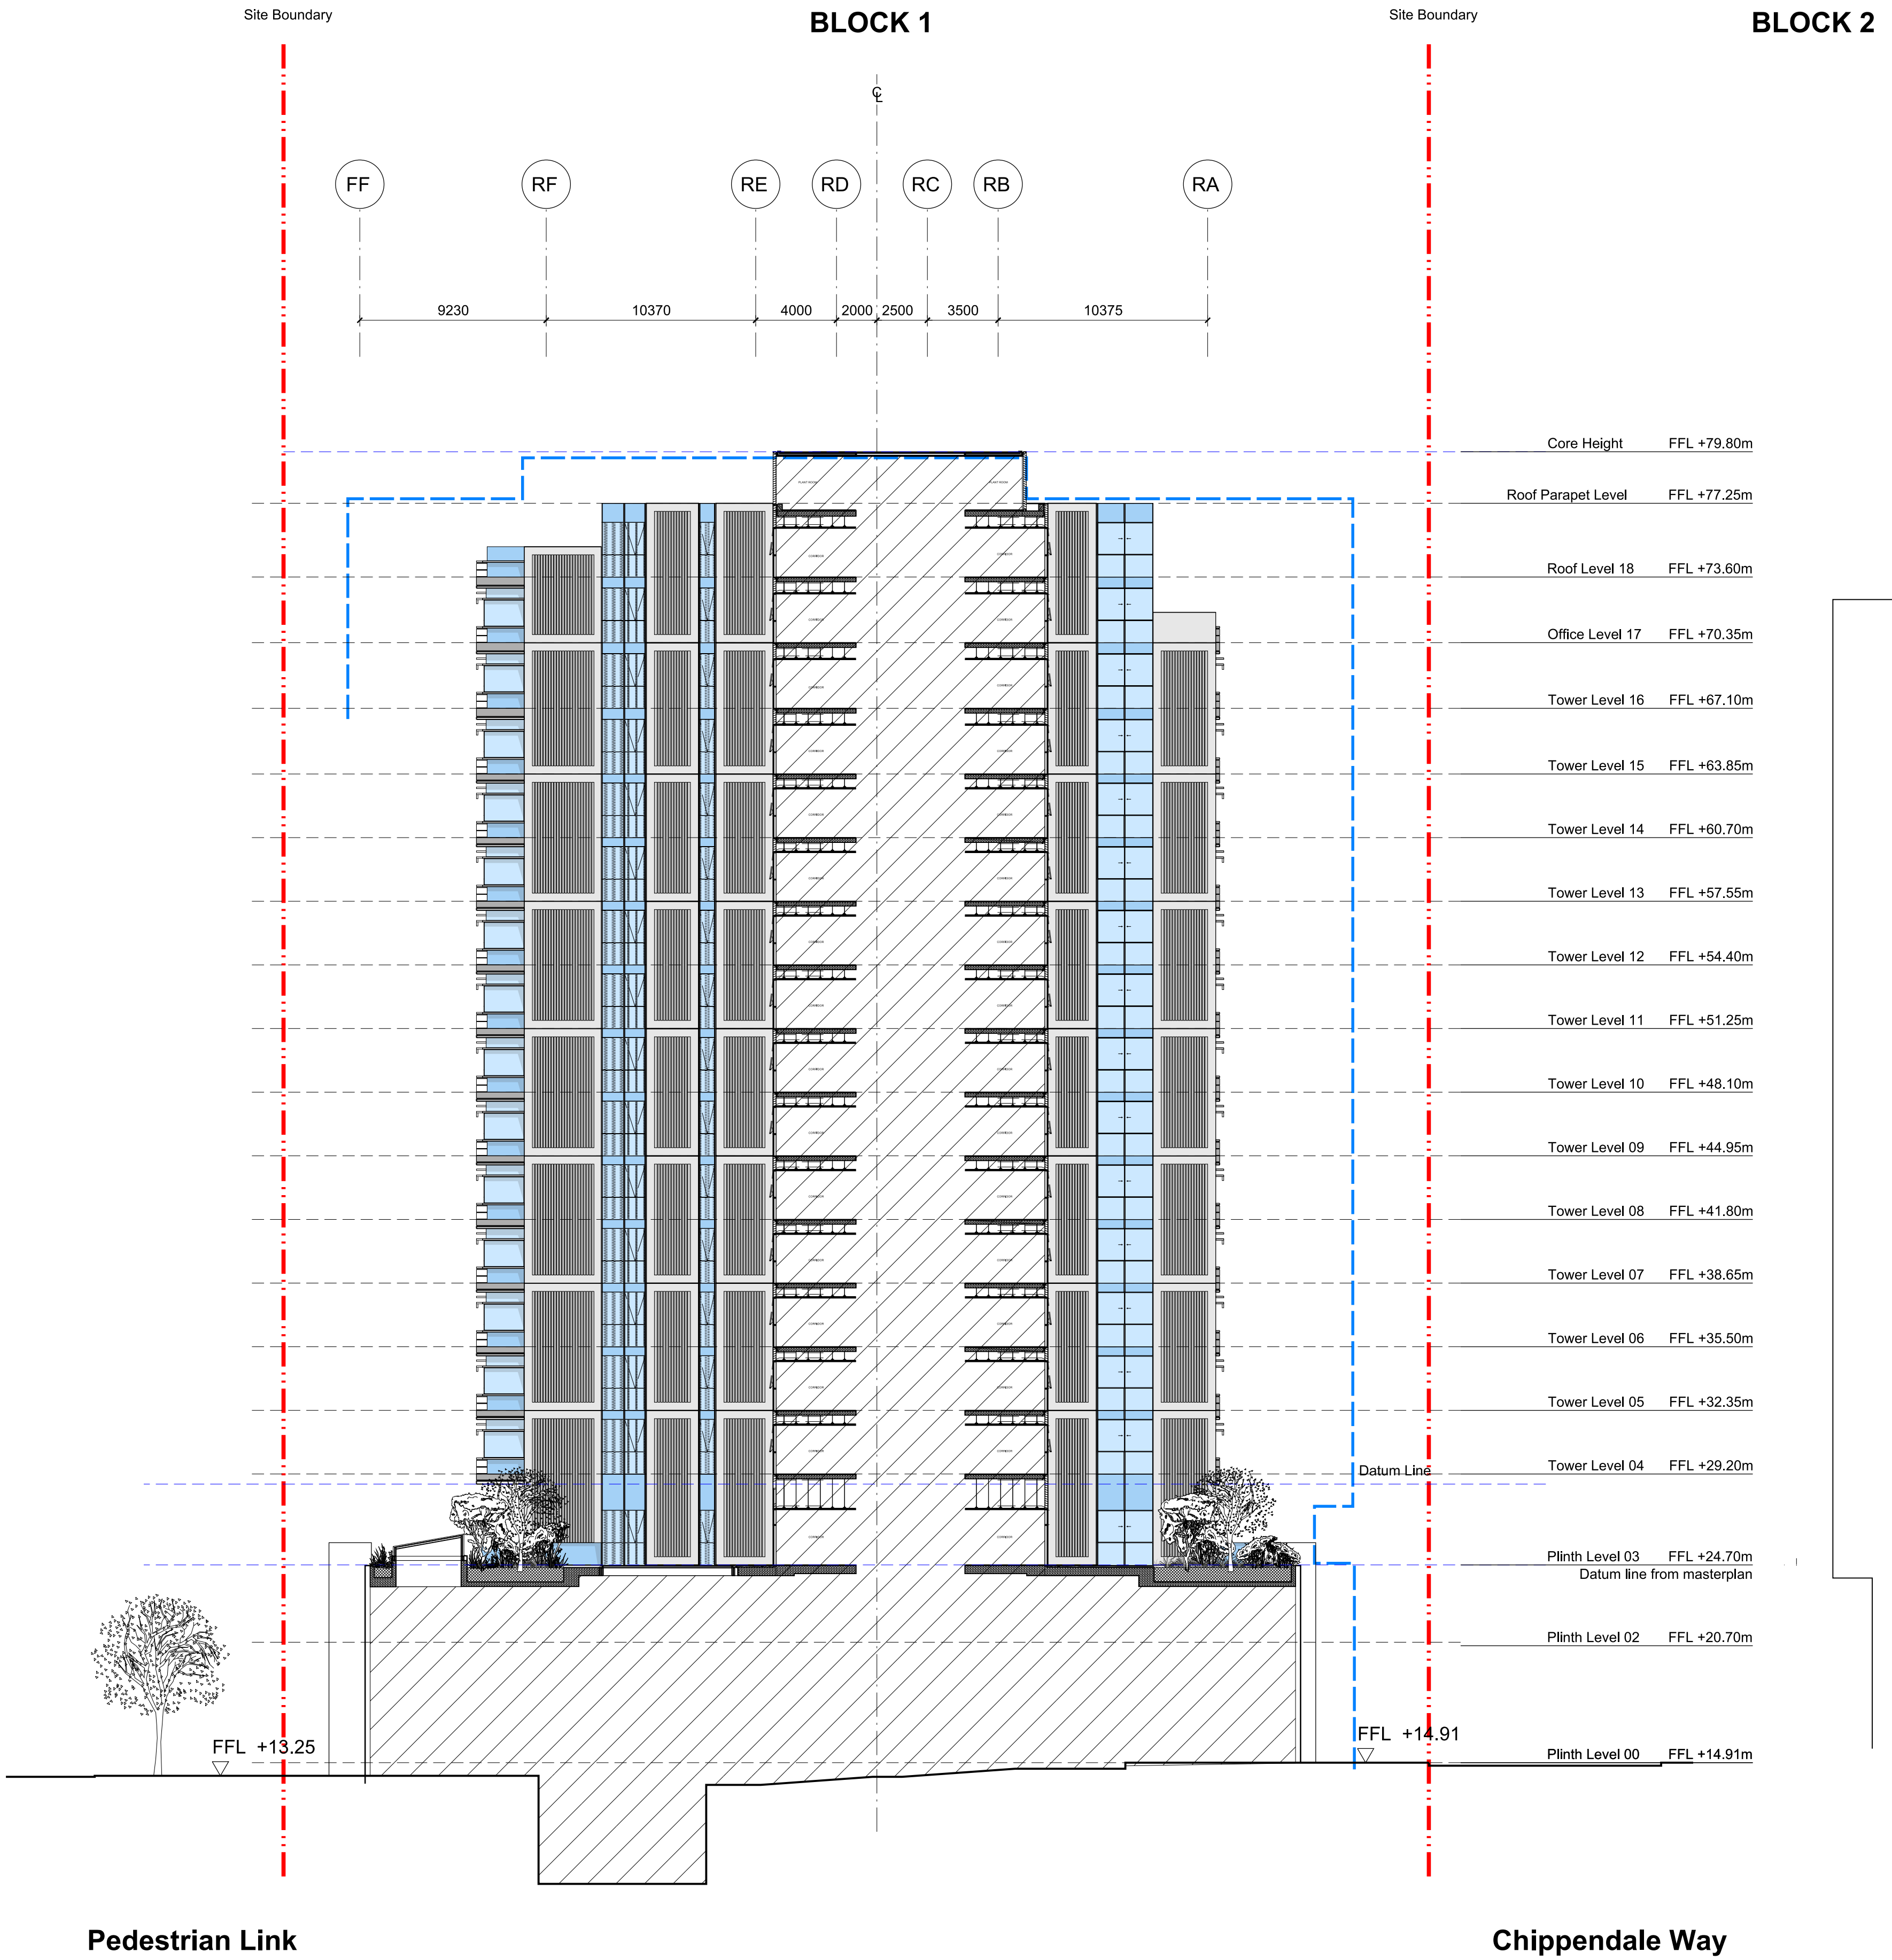

02 Slot Elevation 03 - SE Slot - South facing facade

Rev.	Date	Reason For Issue	Chk
00	16/01/15	PPR Submission	RP

For information

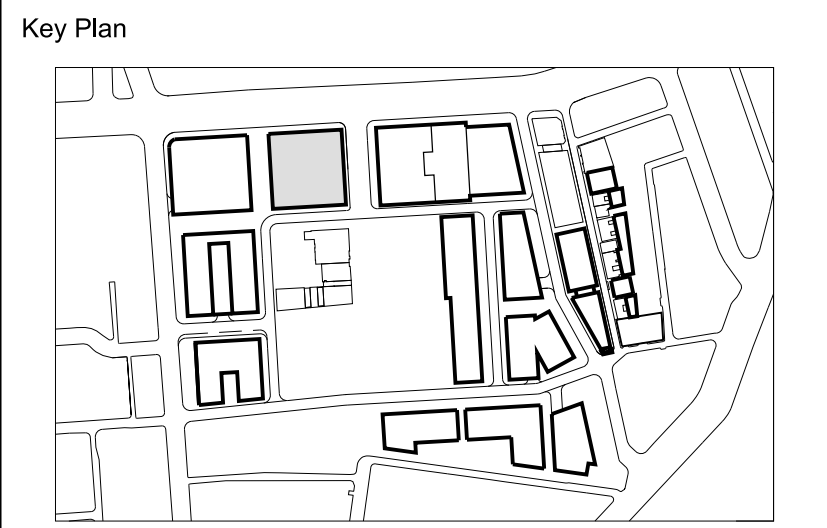

FRASERS PROPERTY

Project Frasers Broadway
20 - 102 Broadway Sydney NSW 2000

Client Frasers Broadway
L11, 488 Kent Street Sydney NSW 2000
T: 02 8823 8800 F: 02 8823 8801

Architect

Foster + Partners

Riverside, 22 Hester Road
London SW11 4AN
T +44 (0)20 7738 0455
F +44 (0)20 7738 1107

Local Collaborating Architect

PTW Architects

Level 17, 9 Castlereagh St
Sydney NSW 2000 Australia
T +61 (0)2 92325877
F +61 (0)2 9221 4139
www.ptw.com.au

Title

Block 1

Slot Elevation 03-04

SE and W Slot

N and S facing facades

Project No.	Scale @ A0	Date	Drawn By
2094	1:200	16/01/15	LB
Number			Revision
PA-A1-2056			00