




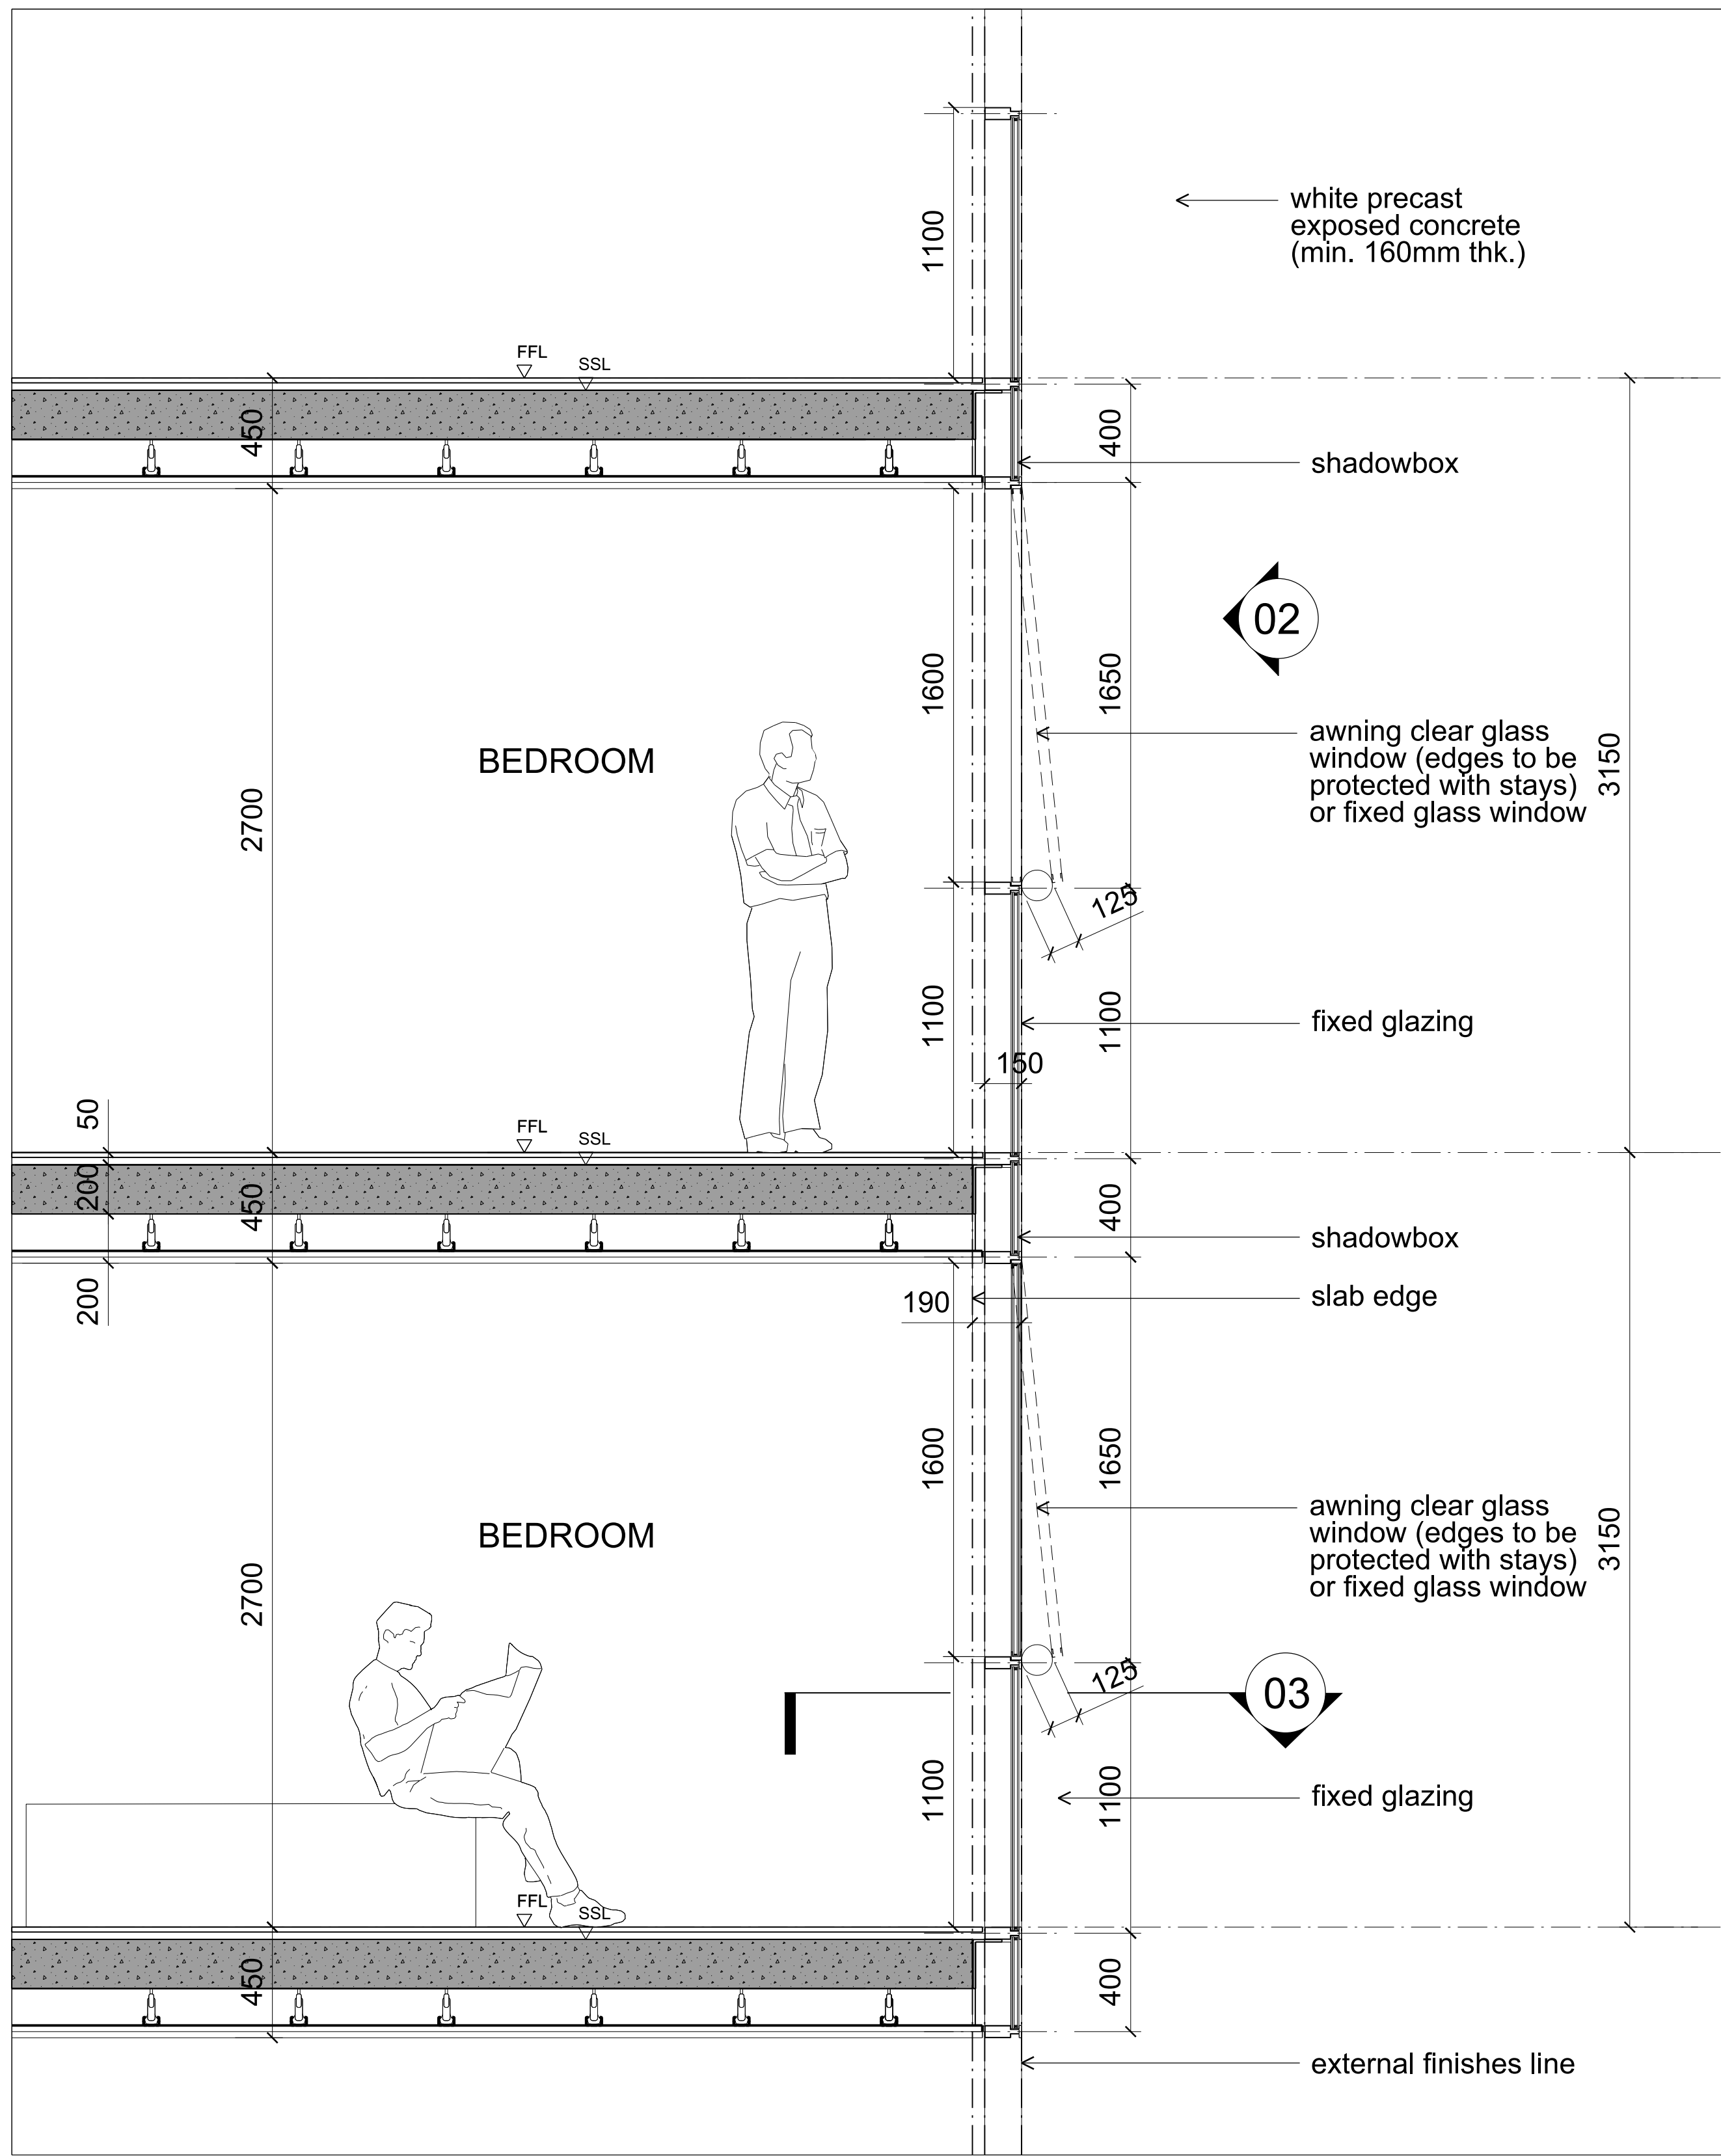

01 Cladding Type D - Typical Bedroom Slot Facade - Section
1:20

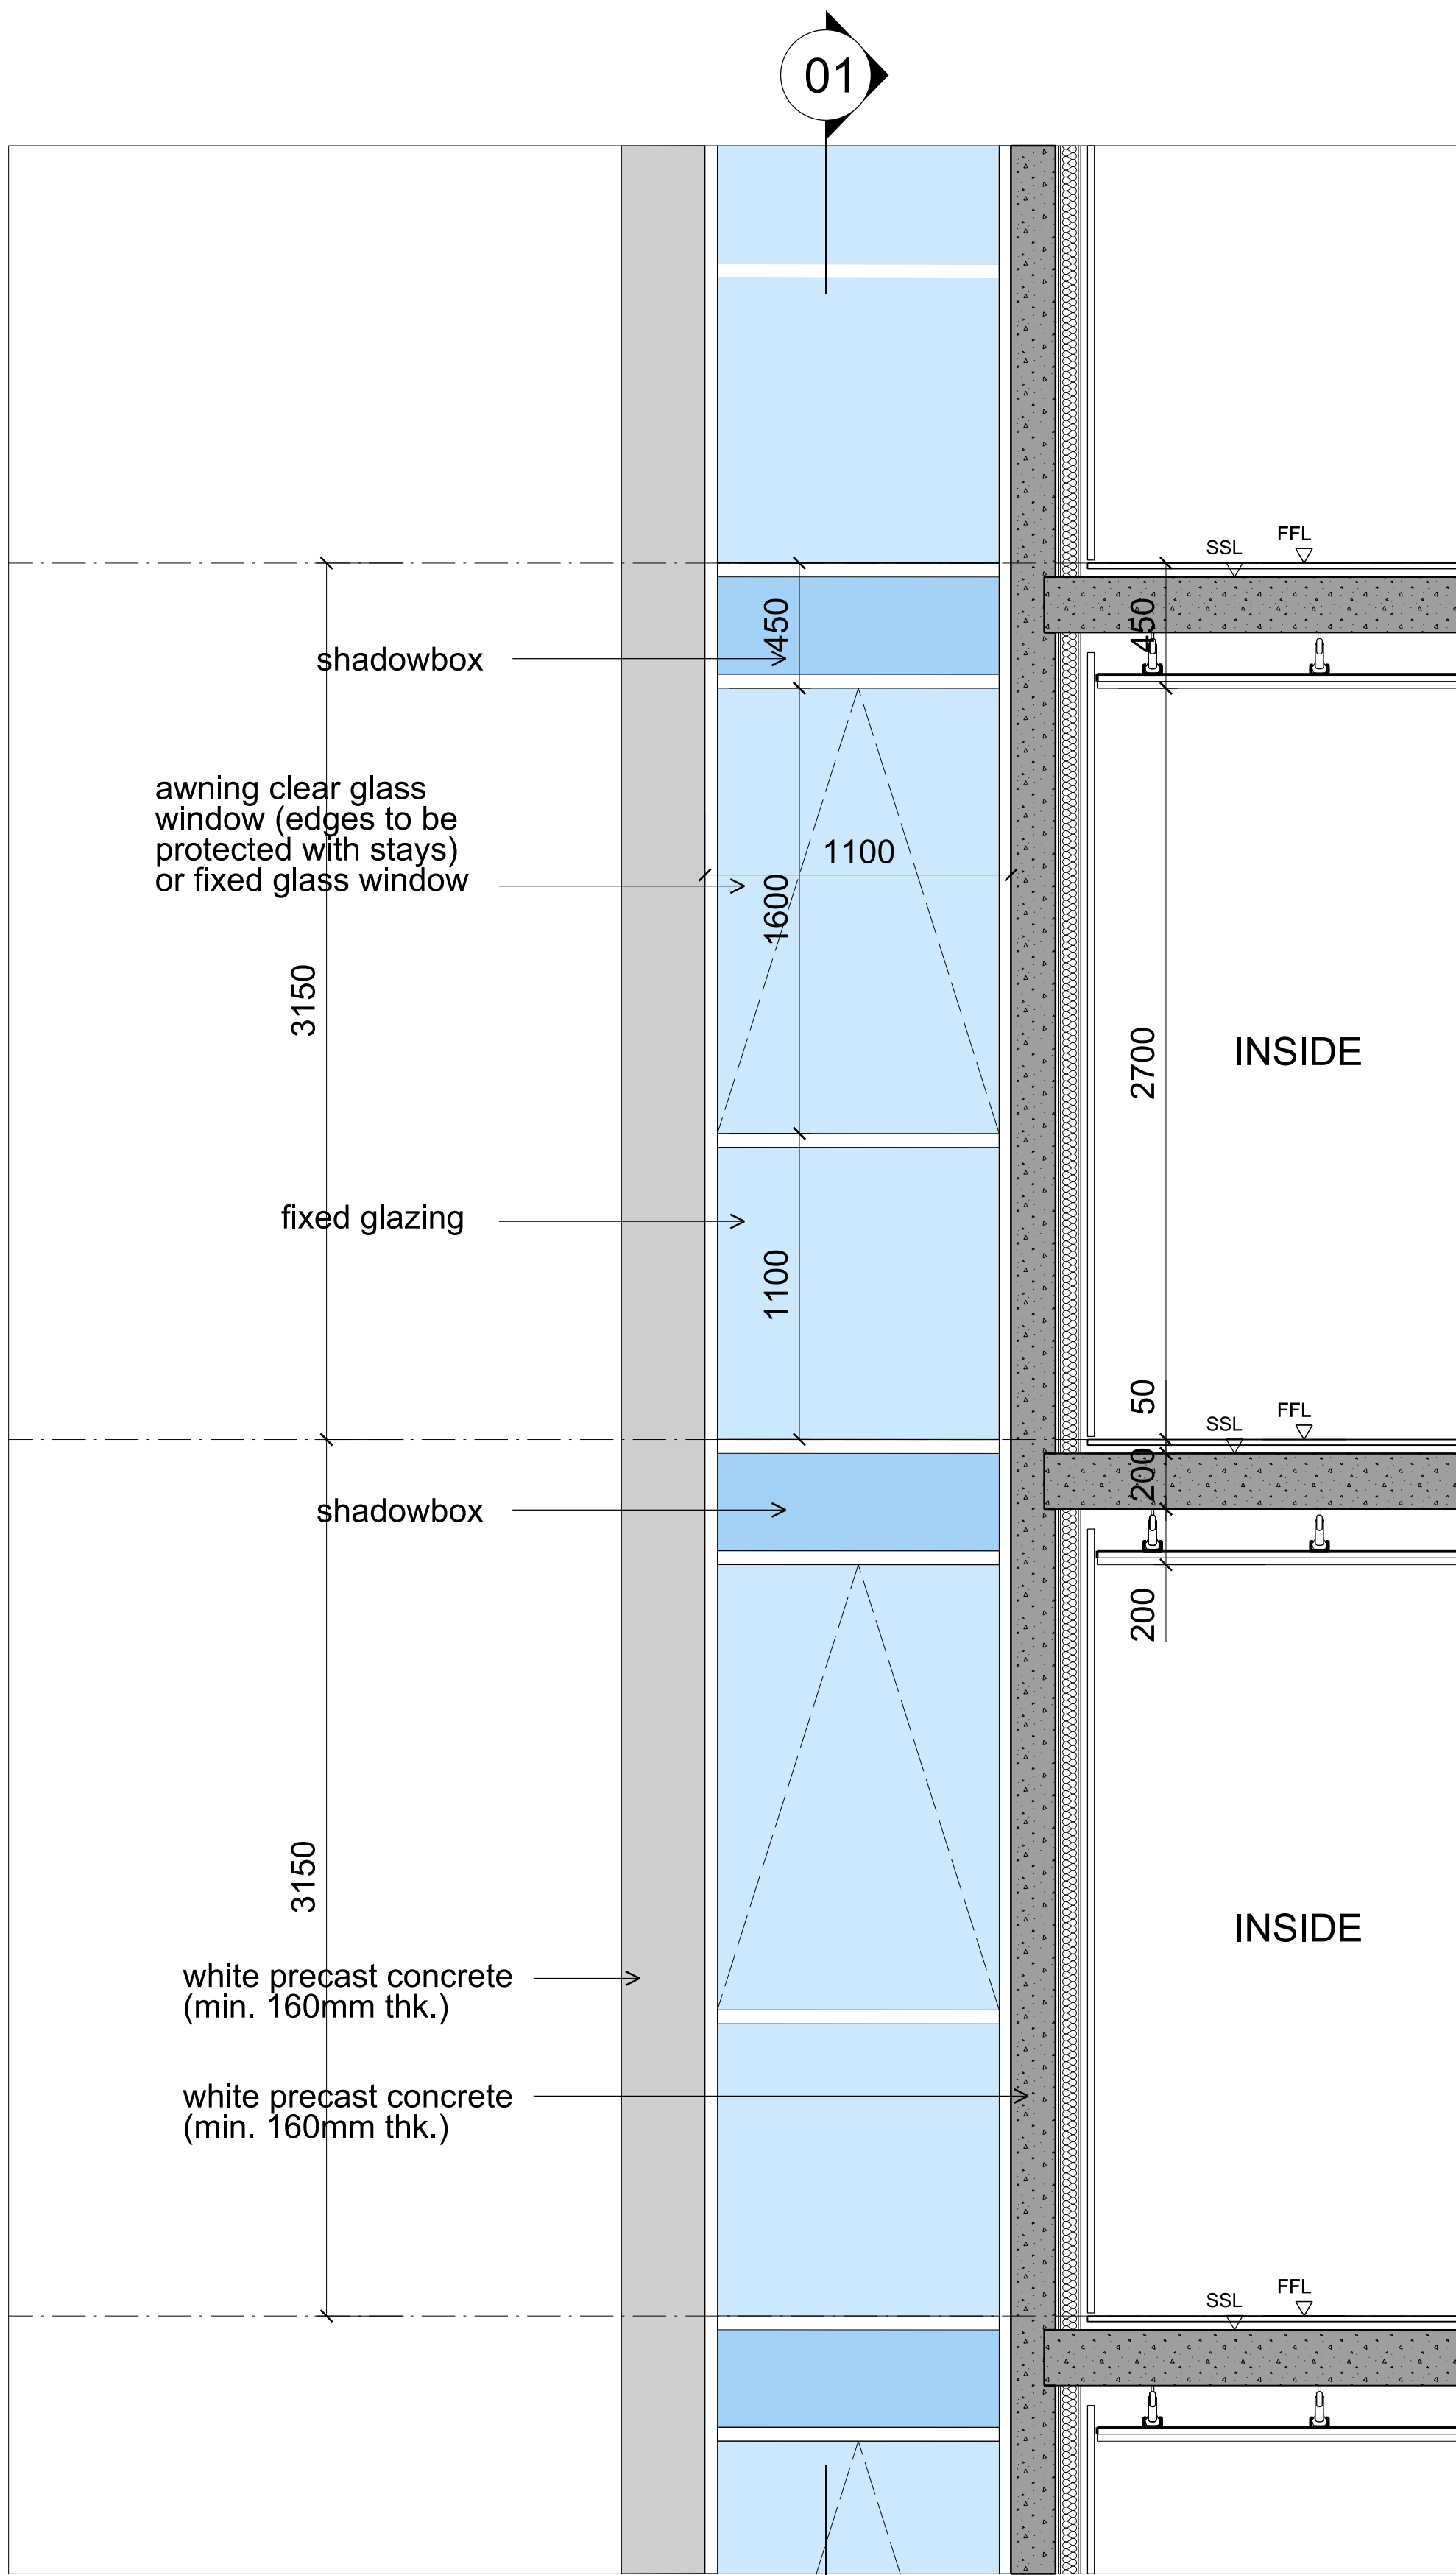

02 Cladding Type D - Typical Bedroom Slot Facade - Elevation
1:20

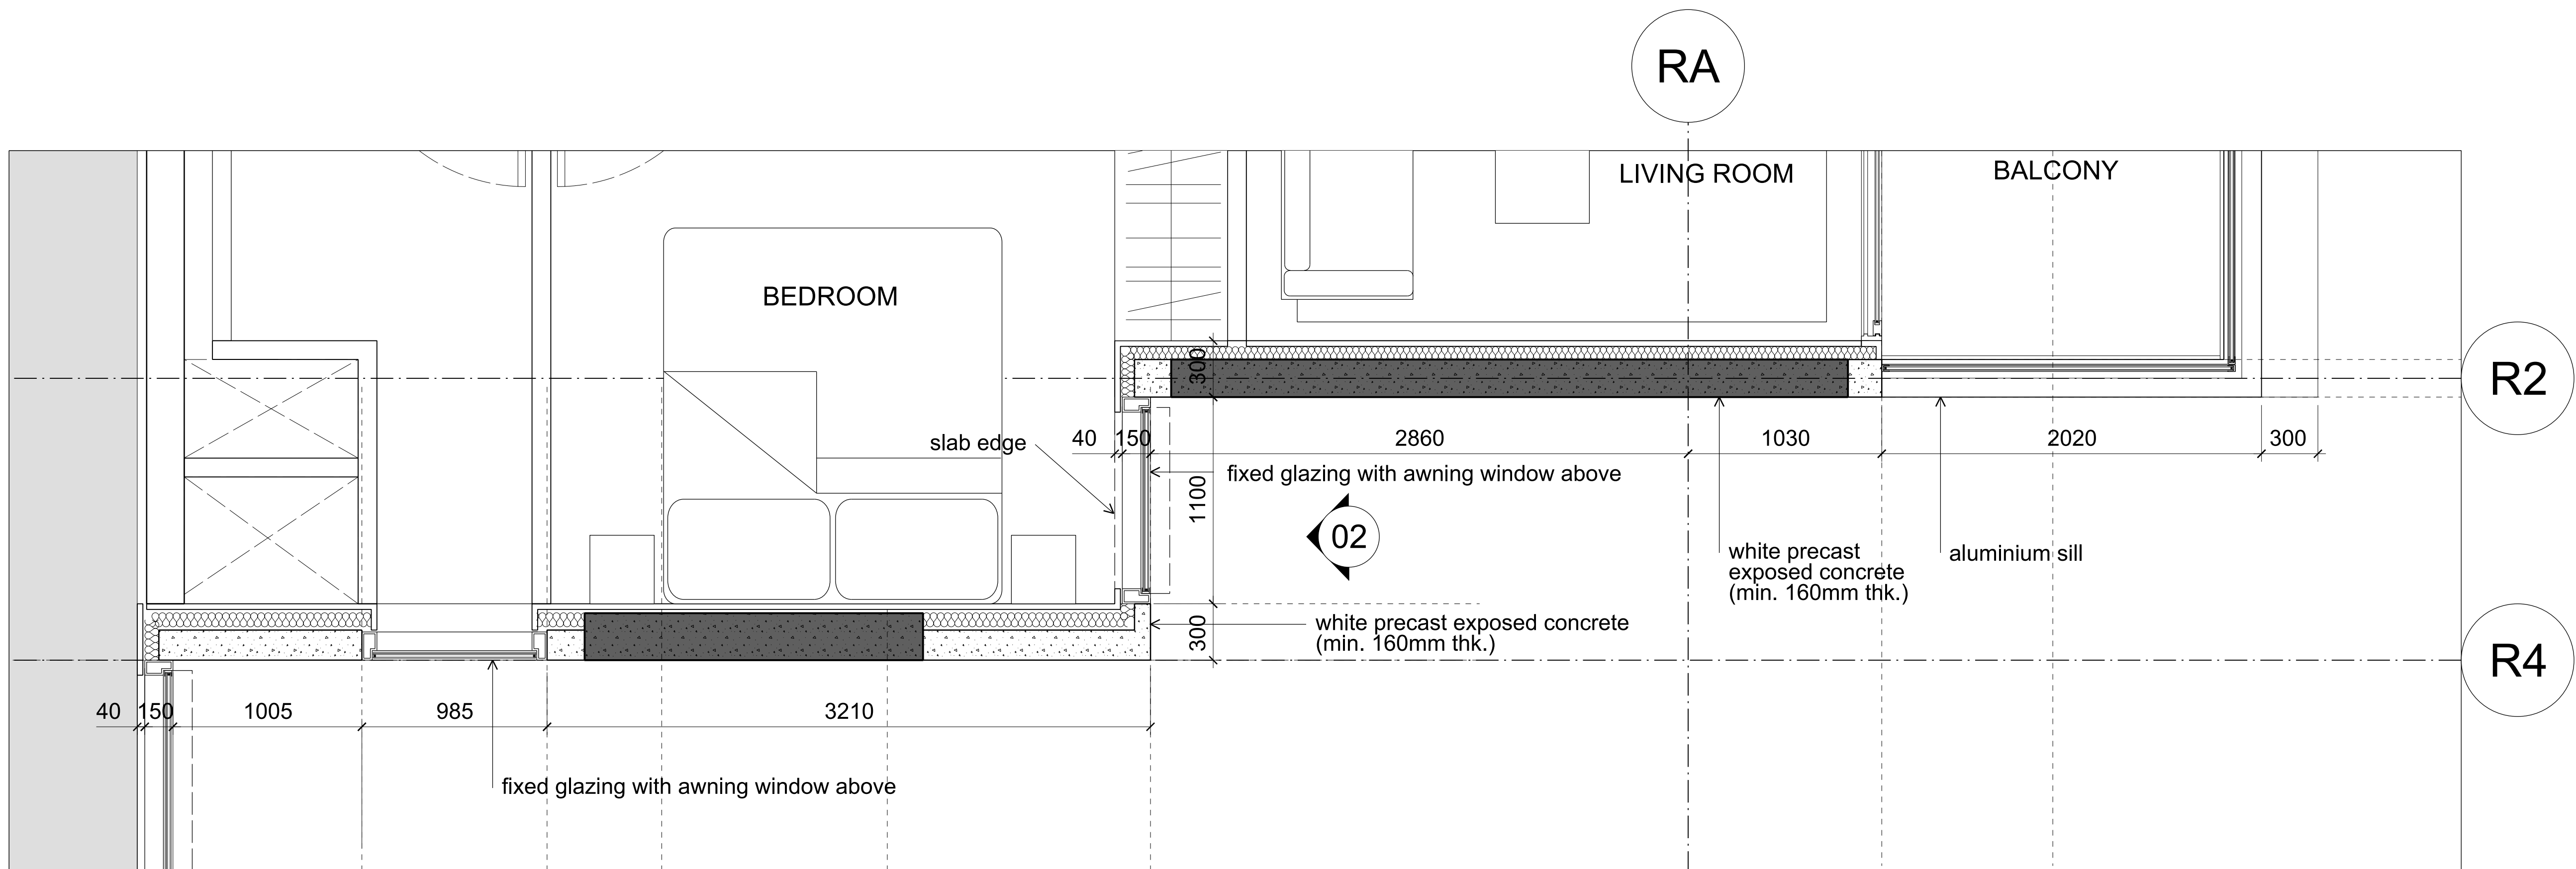

03 Cladding Type D - Typical Bedroom Slot Facade - Plan
1:20

- General Notes
1. Do not scale drawings. Dimensions govern.
 2. All dimensions are in millimetres unless noted otherwise.
 3. All dimensions shall be verified on site before proceeding with the work.
 4. Foster + Partners shall be notified in writing of any discrepancies.
 5. Any areas indicated on this sheet are approximate and indicative only.

Rev.	Date	Reason For	Issue	Chk
00	20/06/14	SSD Application		RP

For information



FRASERS PROPERTY

Project Frasers Broadway
20 - 102 Broadway Sydney NSW 2000
Client Frasers Broadway
L11, 488 Kent Street Sydney NSW 2000
T: 02 8823 8800 F: 02 8823 8801

Architect
Foster + Partners
Riverside, 22 Hester Road
London SW11 4AN
T +44 (0)20 7738 0455
F +44 (0)20 7738 1107

Local Collaborating Architect
PTW Architects
Level 17, 9 Castlereagh St
Sydney NSW 2000 Australia
T +61 (0)2 92325877
F +61 (0)2 9221 4139
www.ptw.com.au

Title
Block 1
External Wall System
Bedroom Slot
Cladding Type D

Project No.	Scale @ A0	Date	Drawn By
2094	1:20	20/06/14	LB
Number	Revision		
PA-A1-3774	00		

