


LEGEND

ALG01	ALUMINIUM SHOPFRONT GLAZING SUITE
ALG02	MONUMENT POWDERCOAT
ALG02	ALUMINIUM RESIDENTIAL GLAZING SUITE
BAL01	SILICON JOINT
BAL02	ALUMINIUM RAIL
FB01	ALUMINIUM RAIL GLASS PANELS
FB01	FACE BRICKWORK
CPG01	BOWRAL BLUE
CPG01	CURTAIN PANEL GLAZING
FC01	COLOUR: DGU - 6Super N1 on Grey + 12A + 6C
FC01	CONCRETE IN SITU FLOOR SLAB
F.J	FILLET JOINT
GV01	GLASS BALUSTRATE T.B.C
LV01	WEATHERPROOF LOUVRE
MC01	MONUMENT POWDERCOAT
MC02	METAL CLADDING LONGLINE COLOUR: MONUMENT
MC02	METAL PFC - PAINTED MONUMENT FINISH
PA3	PAINT FINISH (COLOUR T.B.C) TO INSIDE FACE OF PRECAST
PC01	PRECAST CONCRETE
PC01	NATURAL GREY FINISH
P.J	PANEL JOINT
RC01	COLORBOND STEEL - WINDSPRAY
SH01	SUNHOOD, TYPE 01
SH02	CLEAR ANODISED ALUMINIUM
SH02	SUNHOOD, TYPE02
S.J	MONUMENT POWDERCOAT
SM01	STACKED JOINT
SM01	EXPANDED SS MESH TYPE 01
SM02	56% APERTURE
SM02	EXPANDED SS MESH TYPE 02
TBC	KAYNEMALE BUILDING ARMOR COLOUR: TBC
SM03	PERFORATED MESH SECTIONAL GARAGE DOOR T.B.C

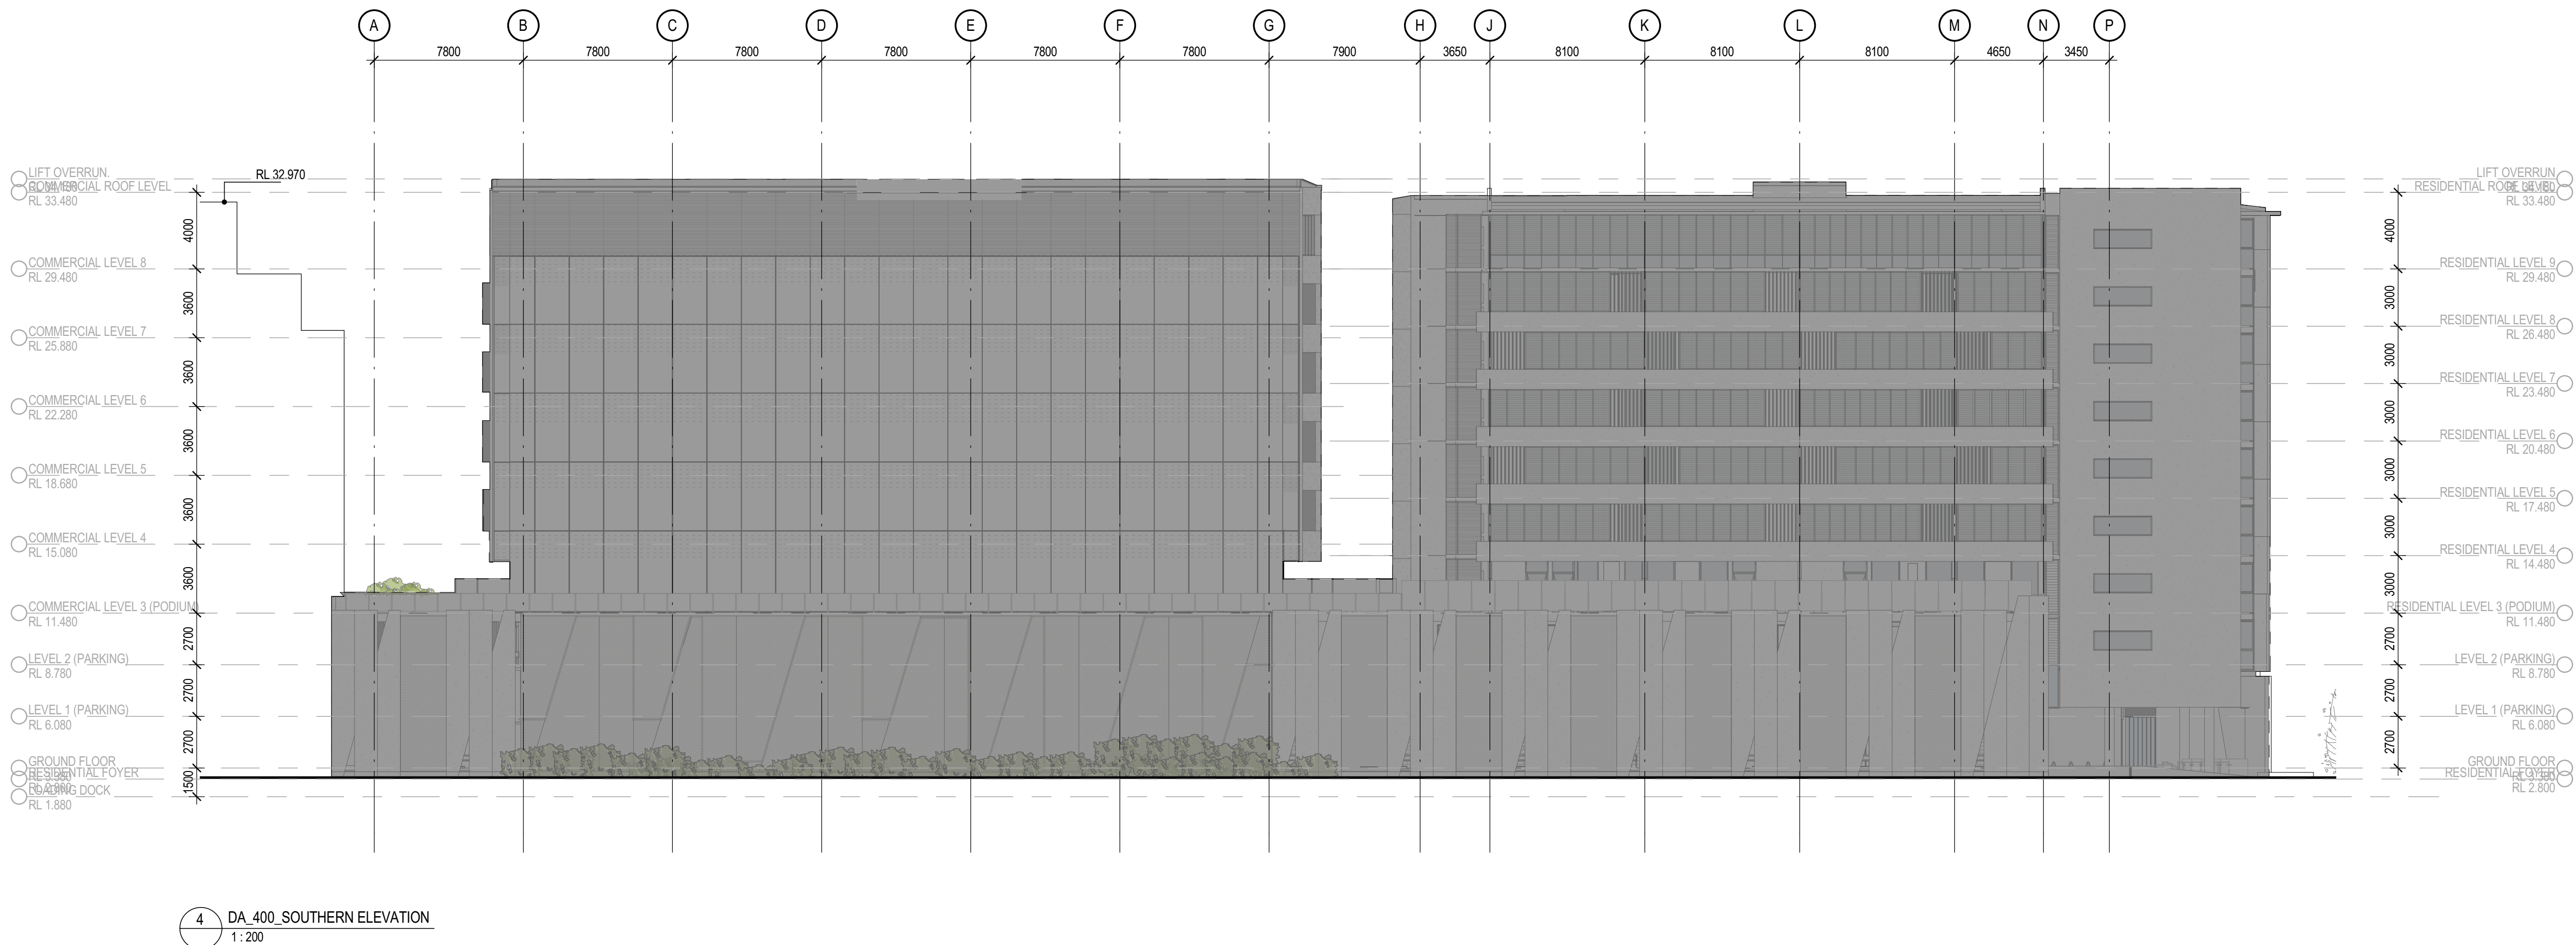

FOR APPROVAL

NOT TO BE USED DURING CONSTRUCTION

8	SECTION 96	18.12.15	JH	JC
7	REVISED EIS SUBMISSION	23.04.15	SG	JC
6	FOR APPROVAL - CITY TRANS RPI	30.03.15	JB	JC
5	RESIDENTIAL CONTRACT ISSUE	23.03.15	JB	VL
4	UPDATED EIS SUBMISSION	18.03.15	JB	JC
3	REVISED EIS SUBMISSION	20.10.14	SG	JC
2	REVISED EIS SUBMISSION	10.10.14	SG	JC
1	EIS SUBMISSION	23.09.14	VL	JC

Issue Description Date Ck Auth
Architect
dwp|suters
www.dwpsuters.com



Location
18 HONEYSUCKLE DRIVE, NEWCASTLE NSW 2300



Drawing
BUILDING ELEVATIONS

Scale
As indicated @ A1

Date Printed
18/12/2015 2:45:22 PM

Project Number
202878

Drawing Number
DA401

Issue
8

File Name
C:\projects\REVIT\local\2015\202878_18 HONEYSUCKLE DRIVE CENTRAL_R2015_DOCUMENTATION_June.mxd

