



1 ELEVATION ALONG AUSTRALIAN AVENUE
SCALE - 1:250 @ A1 1:500 @A3

- GENERAL NOTES
- THIS DRAWING IS COPYRIGHT AND IS THE PROPERTY OF TURF DESIGN STUDIO AND MUST NOT BE USED WITHOUT PERMISSION.
 - THIS DRAWING IS AN UNCONTROLLED COPY UNLESS STAMPED WITH STATUS.
 - THE CONTRACTOR MUST VERIFY ALL DIMENSIONS AND LEVELS ON SITE AS THIS IS NOT A SHOP DRAWING.
 - THE CONTRACTOR MUST REFER ANY DISCREPANCIES TO THE SUPERINTENDENTS REPRESENTATIVE BEFORE PROCEEDING WITH THE WORK.
 - THE CONTRACTOR MUST NOT SCALE FROM THESE DRAWINGS. USE NOMINATED DIMENSIONS AND LEVELS.
 - THIS DRAWING MUST BE READ IN CONJUNCTION WITH THE TOTAL CONTRACT PACKAGE INCLUDING DRAWINGS AND SPECIFICATIONS OF ALL CONSULTANTS.
- SURVEY INFORMATION
- TURF DESIGN STUDIO DO NOT WARRANT THE ACCURACY OF SURVEY INFORMATION.

02	11.02.2015	FOR DA	CZ	MH
01	06.11.2014	FOR DA	CZ	MH
P1	11.09.2014	Preliminary For Discussion	CZ	MH
Rev	Date	Description	Drawn	Checked

Consultant

turf

Turf Design Studio: P.O. Box 419 Cronulla NSW 2230, 95 Kingsway, Cronulla 2230
Phone (+61 2) 9527 3380, Fax (+61 2) 9527 2307
Email: sydney@turfdesign.com

Client

Architect

ecove

BATESSMART.

Ecove:
Cnr Australia Avenue &
Herb Elliott Avenue
Sydney Olympic Park
NSW 2127
Phone:1300 88 20 88
Email:mail@ecove.com.au

Project

SOP SITE 68 - Main Site

Drawing Title

Landscape Elevation BB

Drawing Status

FOR DA

Drawing No.

DA-MS-LE-002

Revision

02



1 ELEVATION ALONG NEW ROAD 3
SCALE - 1:250 @ A1 1:500 @A3

GENERAL NOTES


1. THIS DRAWING IS COPYRIGHT AND IS THE PROPERTY OF TURF DESIGN STUDIO AND MUST NOT BE USED WITHOUT PERMISSION.
2. THIS DRAWING IS AN UNCONTROLLED COPY UNLESS STAMPED WITH STATUS.
3. THE CONTRACTOR MUST VERIFY ALL DIMENSIONS AND LEVELS ON SITE AS THIS IS NOT A SHOP DRAWING.
4. THE CONTRACTOR MUST REFER ANY DISCREPANCIES TO THE SUPERINTENDENTS REPRESENTATIVE BEFORE PROCEEDING WITH THE WORK.
5. THE CONTRACTOR MUST NOT SCALE FROM THESE DRAWINGS, USE NOMINATED DIMENSIONS AND LEVELS.
6. THIS DRAWING MUST BE READ IN CONJUNCTION WITH THE TOTAL CONTRACT PACKAGE INCLUDING DRAWINGS AND SPECIFICATIONS OF ALL CONSULTANTS.

SURVEY INFORMATION

7. TURF DESIGN STUDIO DO NOT WARRANT THE ACCURACY OF SURVEY INFORMATION.

[illegible]

Consultant

The logo for turf design studio features the word "turf" in a bold, lowercase, sans-serif font. The letters are black. A horizontal green bar is positioned behind the "t" and "u". A horizontal blue bar is positioned behind the "r".

Turf Design Studio: P.O Box 419 Cronulla NSW 2230, 95 Kingsway, Cronulla 2230
Phone (+61 2) 9527 3380, Fax (+61 2) 9527 2307
Email: sydney@turfdesign.com

<p>Client</p>  <p>Ecove: Cnr Australia Avenue & Herb Elliott Avenue Sydney Olympic Park NSW 2127 Phone: 1300 88 20 88 Email: mail@ecove.com.au</p>	<p>Architect</p> 
--	--

Project
SOP SITE 68 - Main Site


Drawing Title

Landscape Elevation CC


Drawing Status

FOR DA

Drawing No.	Revision
DA-MS-LE-003	02

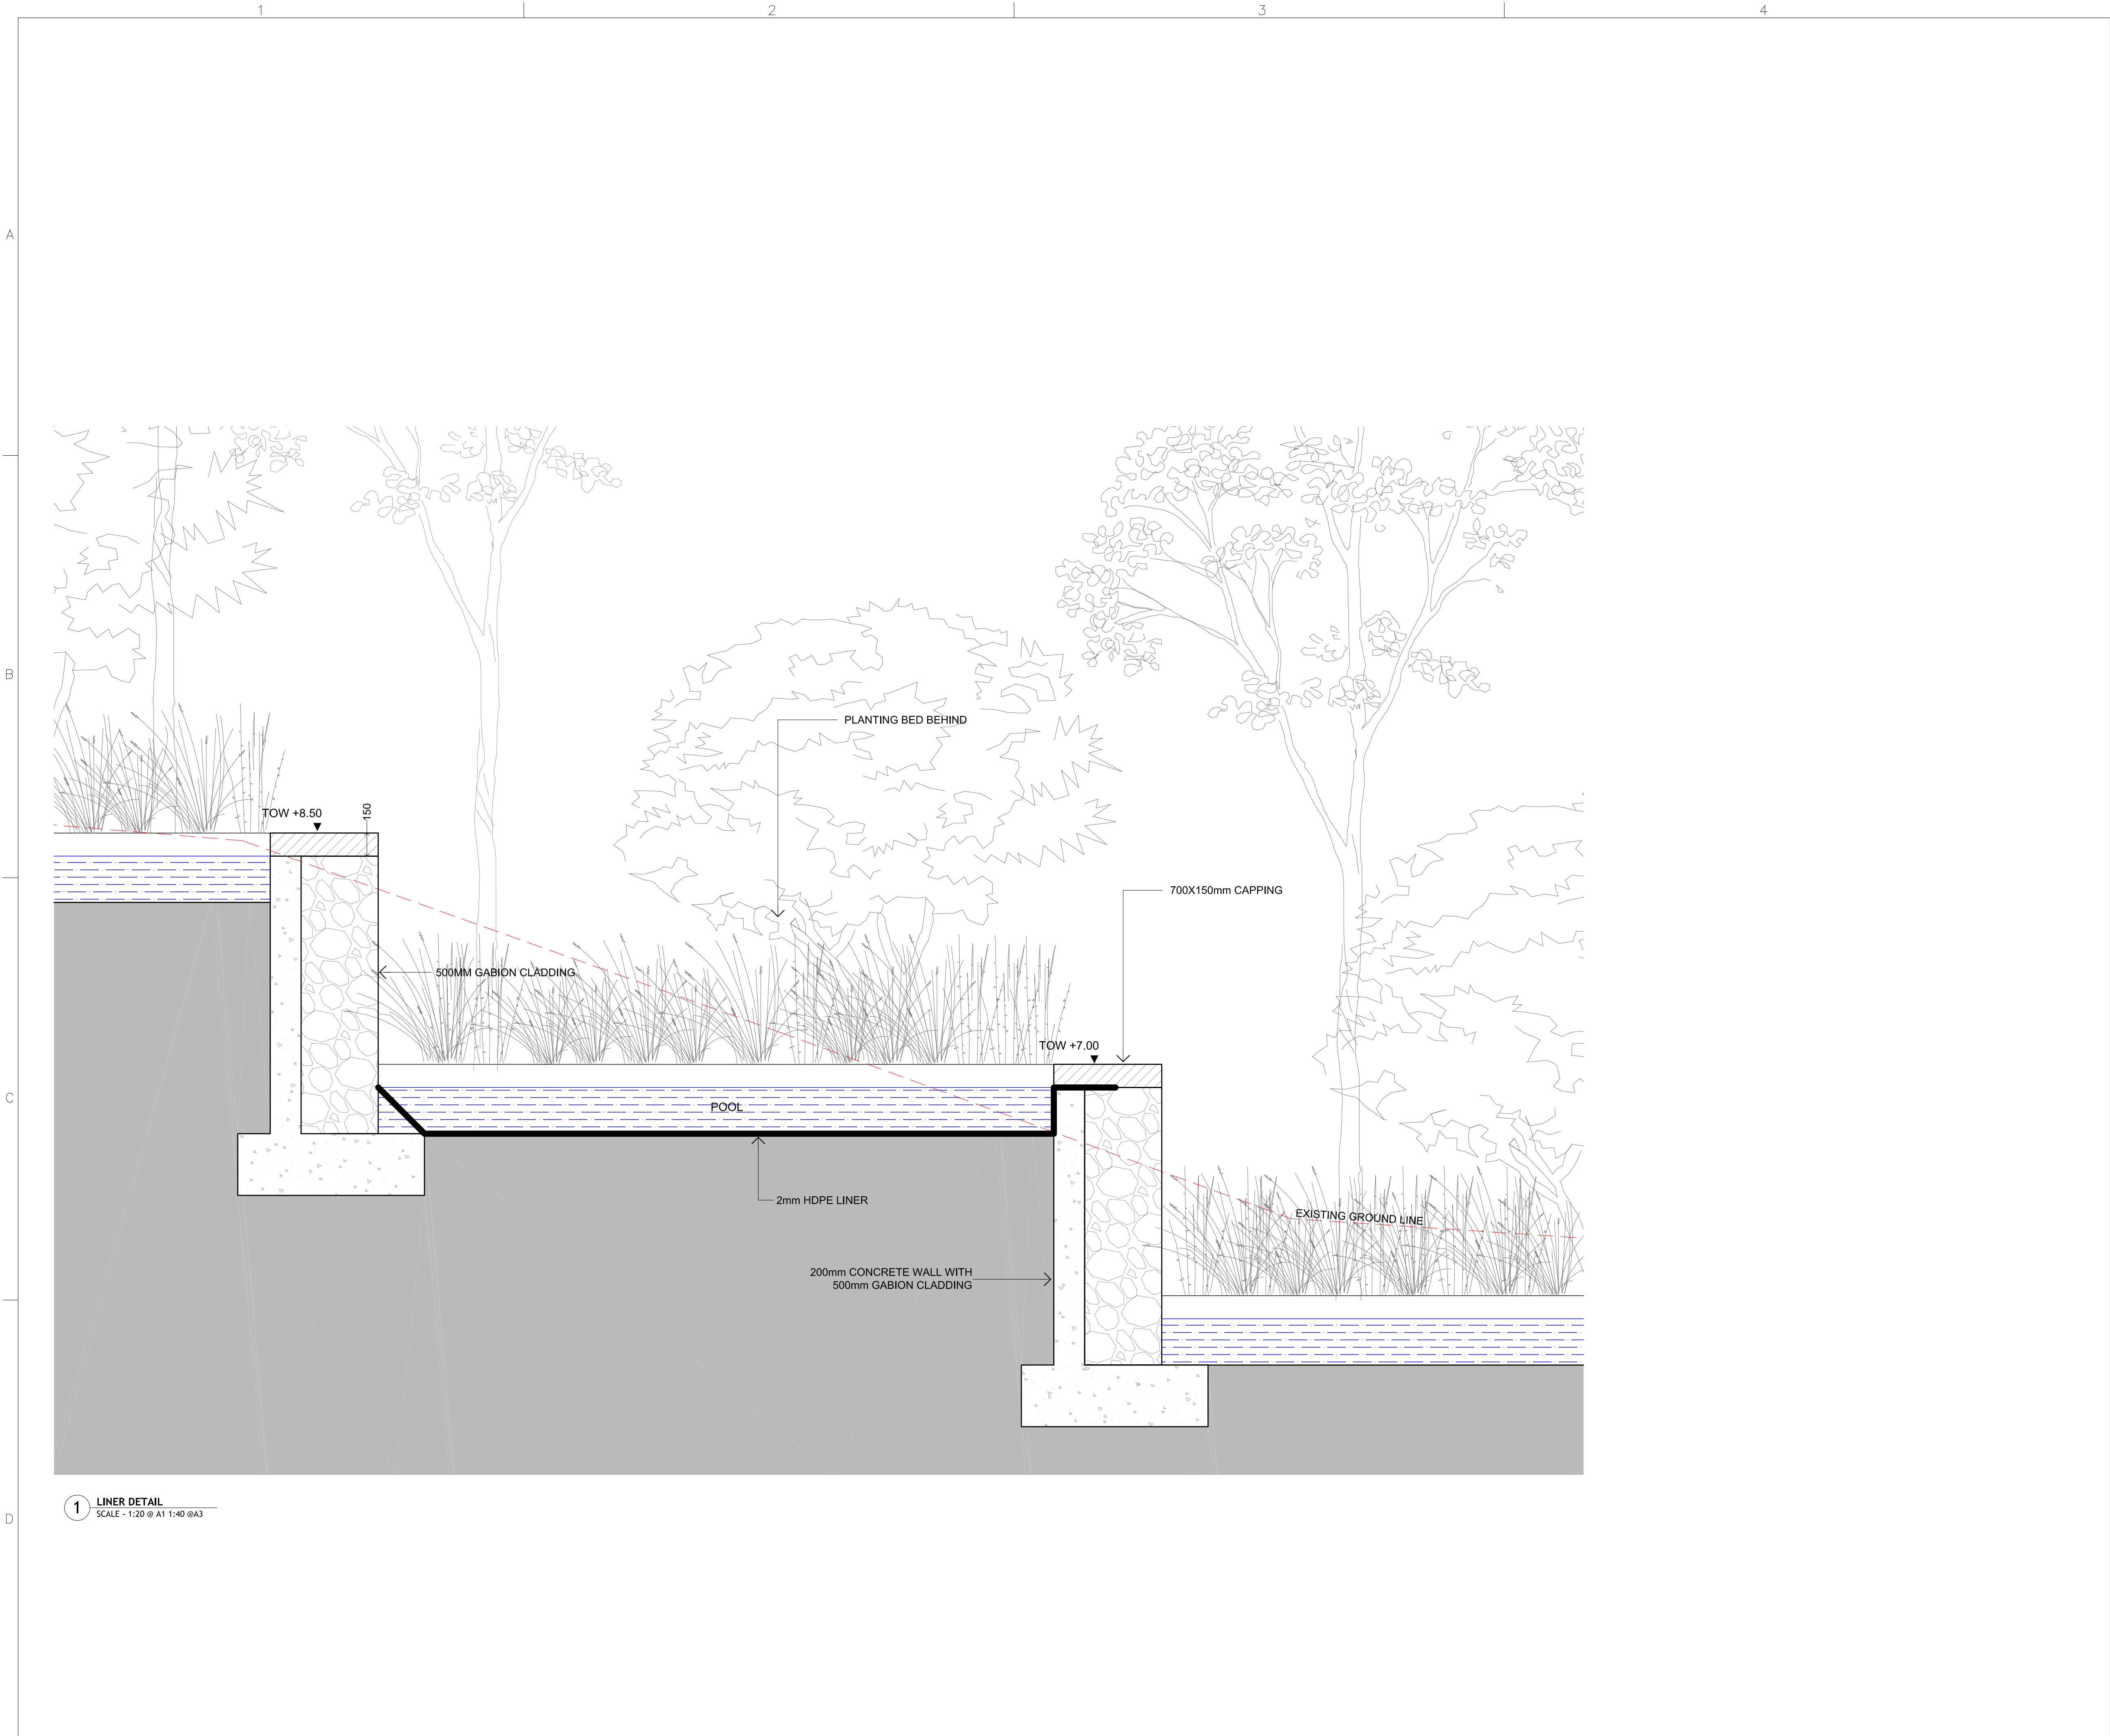

- GENERAL NOTES
1. THIS DRAWING IS COPYRIGHT AND IS THE PROPERTY OF TURF DESIGN STUDIO AND MUST NOT BE USED WITHOUT PERMISSION.
 2. THIS DRAWING IS AN UNCONTROLLED COPY UNLESS STAMPED WITH STATUS.
 3. THE CONTRACTOR MUST VERIFY ALL DIMENSIONS AND LEVELS ON SITE AS THIS IS NOT A SHOP DRAWING.
 4. THE CONTRACTOR MUST REFER ANY DISCREPANCIES TO THE SUPERINTENDENTS REPRESENTATIVE BEFORE PROCEEDING WITH THE WORK.
 5. THE CONTRACTOR MUST NOT SCALE FROM THESE DRAWINGS. USE NOMINATED DIMENSIONS AND LEVELS.
 6. THIS DRAWING MUST BE READ IN CONJUNCTION WITH THE TOTAL CONTRACT PACKAGE INCLUDING DRAWINGS AND SPECIFICATIONS OF ALL CONSULTANTS.
- SURVEY INFORMATION
7. TURF DESIGN STUDIO DO NOT WARRANT THE ACCURACY OF SURVEY INFORMATION.

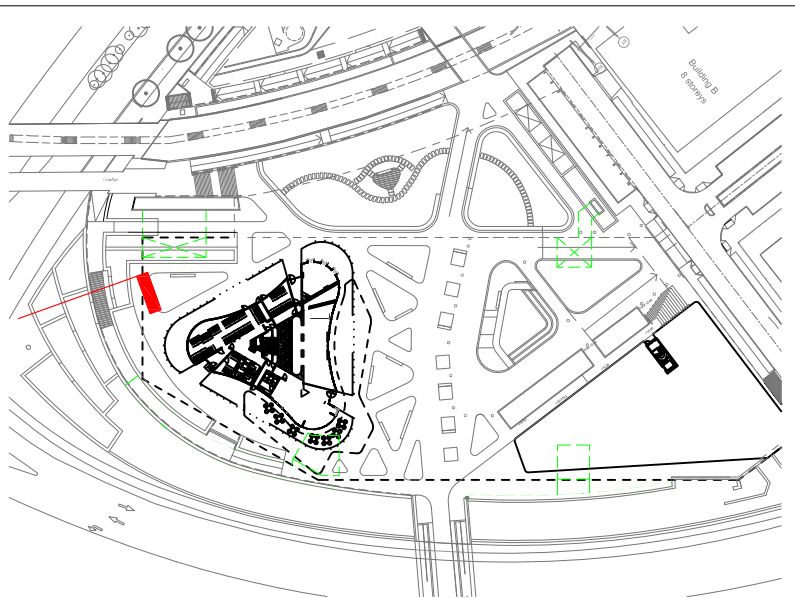

Rev	Date	Description	Drawn	Checked
02	11.02.2015	FOR DA	CZ	MH
01	07.11.2014	FOR DA	CZ	MH
P2	19.09.2014	Preliminary For Discussion	CZ	MH
P1	12.09.2014	Preliminary For Discussion	CZ	MH

Consultant

turf

Turf Design Studio, P.O. Box 419 Cronulla NSW 2230, 95 Kingsway, Cronulla 2230
Phone (+61 2) 9527 3380, Fax (+61 2) 9527 2307
Email: sydney@turfdesign.com

Client

ecove

Ecove:
Cnr Australia Avenue &
Herb Elliott Avenue
Sydney Olympic Park
NSW 2127
Phone: 1300 88 20 88
Email: mail@ecove.com.au

Architect

BATESSMART.

Project

SOP SITE 68 - Main Site

Drawing Title

Landscape Section AA

Drawing Status


FOR DA

Drawing No.

DA-MS-LS-000


Revision

02

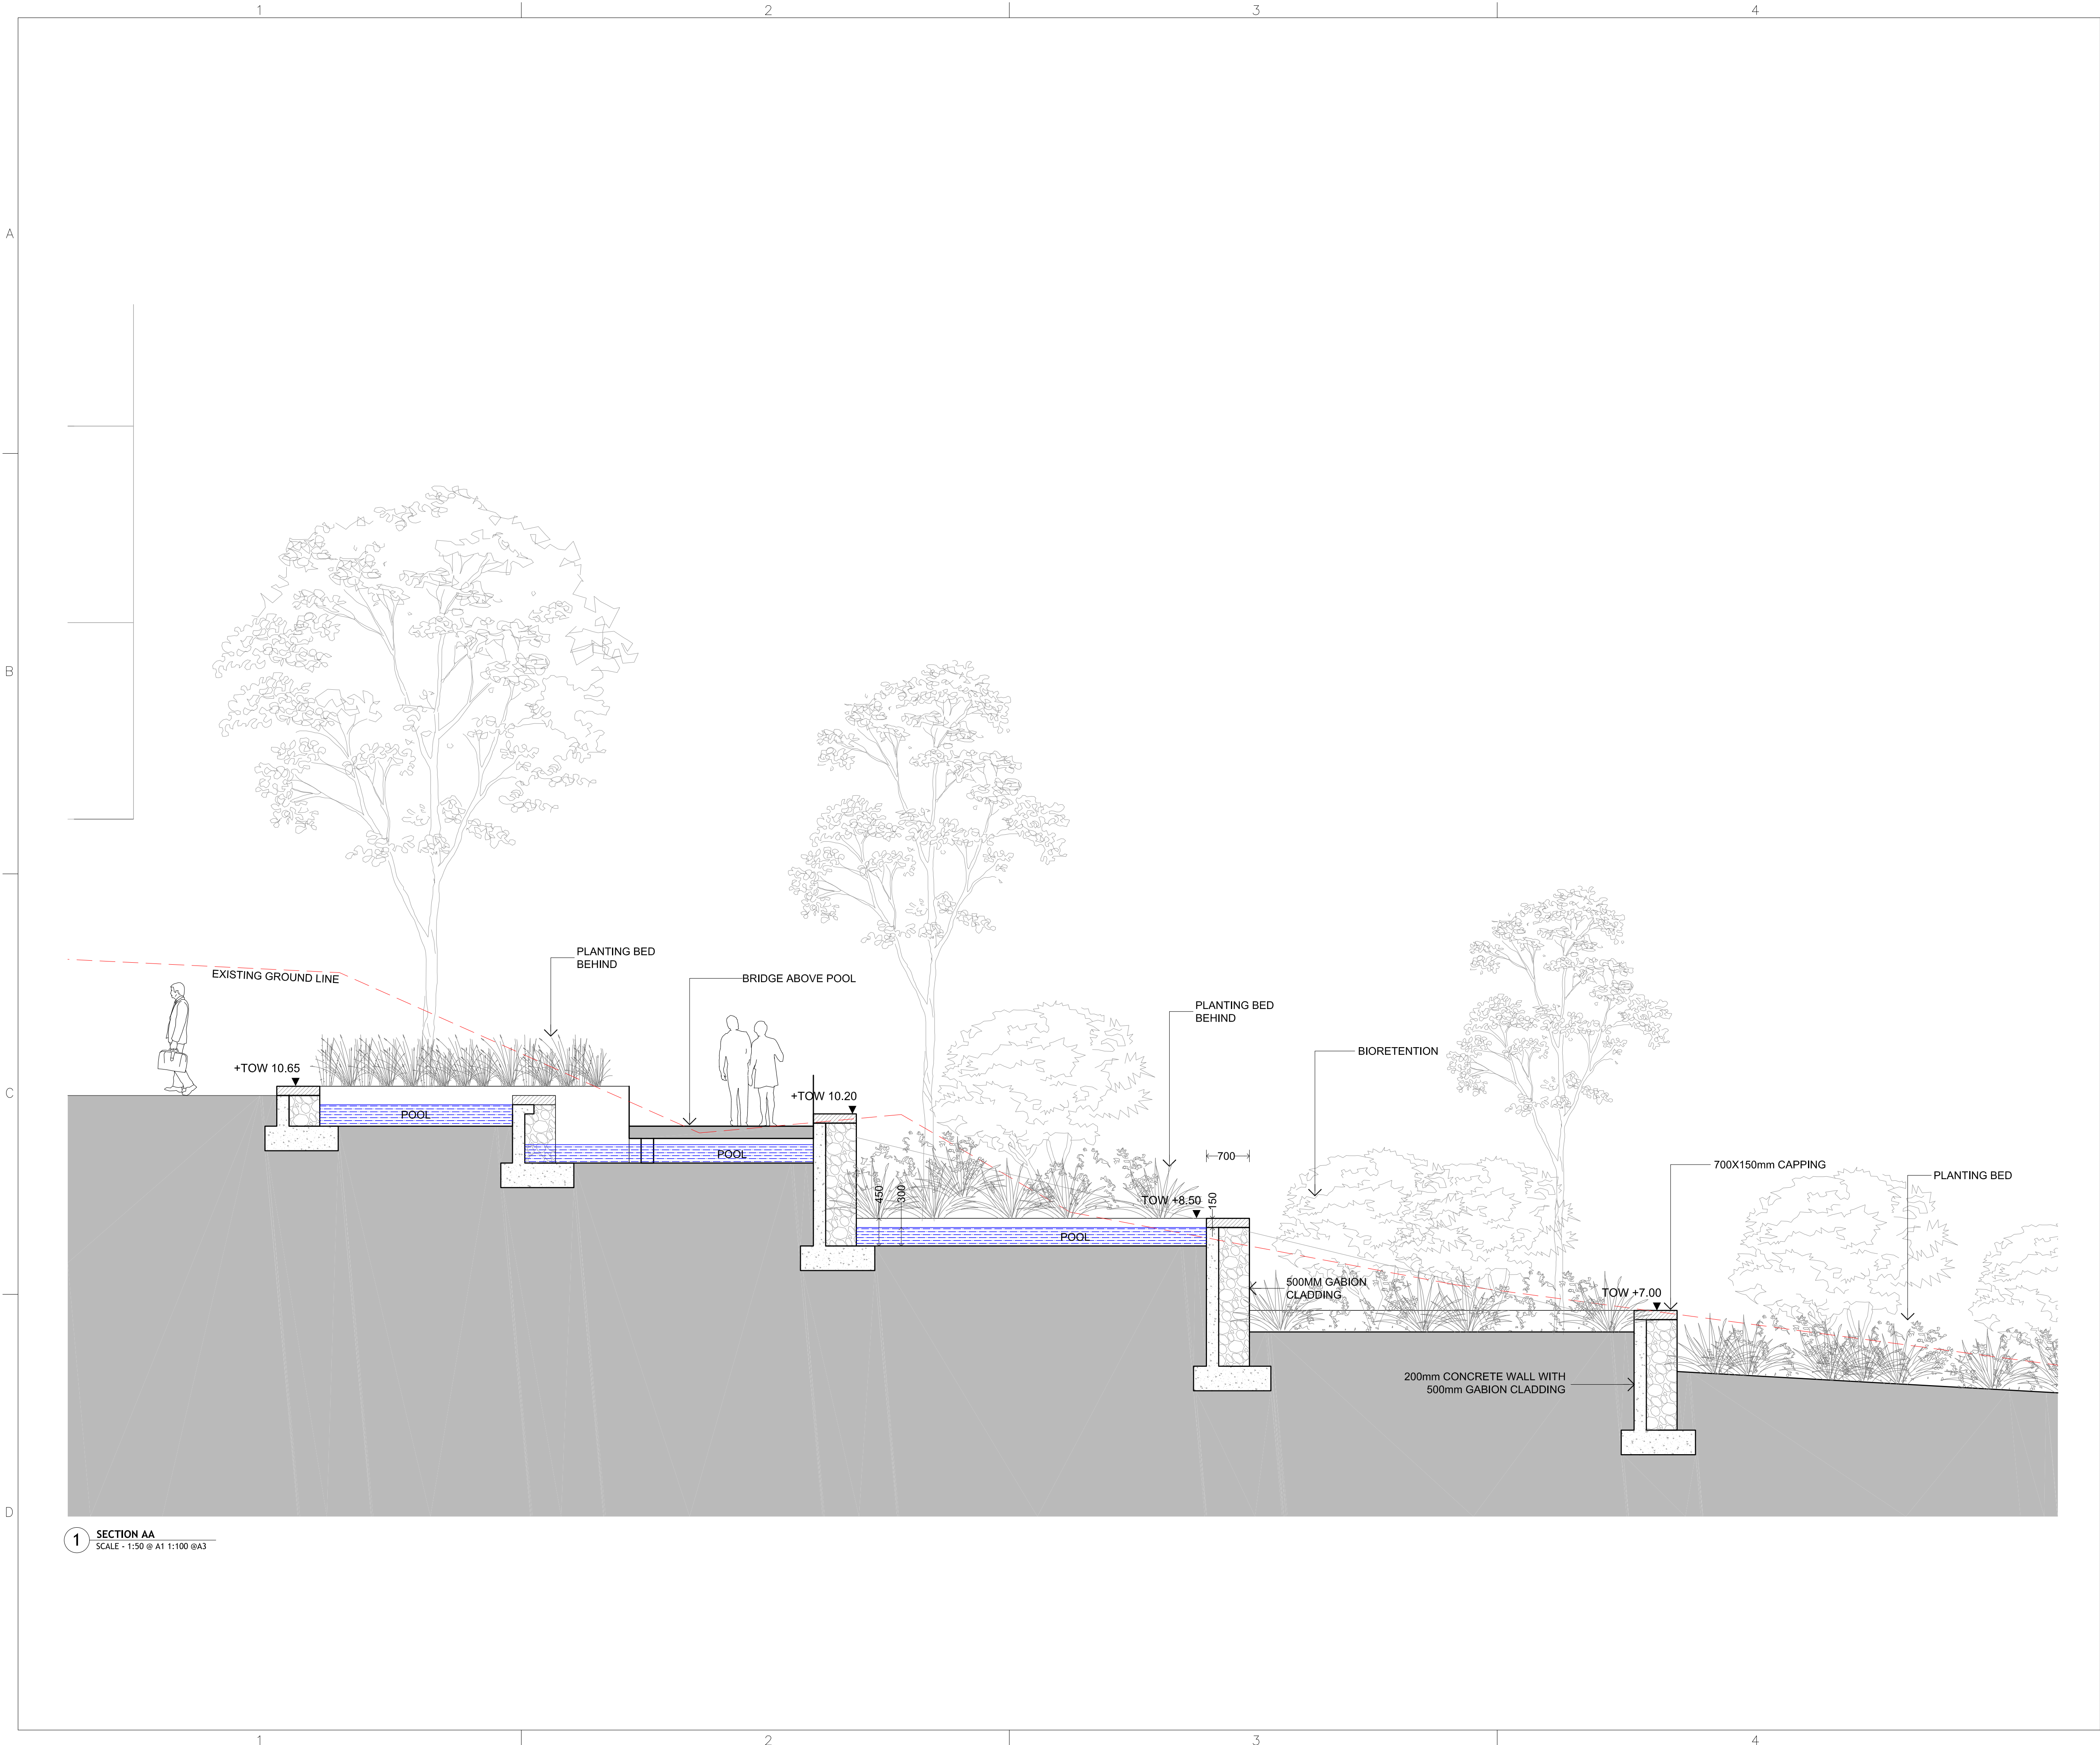

1 SECTION AA
SCALE - 1:50 @ A1 1:100 @A3

- GENERAL NOTES
1. THIS DRAWING IS COPYRIGHT AND IS THE PROPERTY OF TURF DESIGN STUDIO AND MUST NOT BE USED WITHOUT PERMISSION.
 2. THIS DRAWING IS AN UNCONTROLLED COPY UNLESS STAMPED WITH STATUS.
 3. THE CONTRACTOR MUST VERIFY ALL DIMENSIONS AND LEVELS ON SITE AS THIS IS NOT A SHOP DRAWING.
 4. THE CONTRACTOR MUST REFER ANY DISCREPANCIES TO THE SUPERINTENDENTS REPRESENTATIVE BEFORE PROCEEDING WITH THE WORK.
 5. THE CONTRACTOR MUST NOT SCALE FROM THESE DRAWINGS. USE NOMINATED DIMENSIONS AND LEVELS.
 6. THIS DRAWING MUST BE READ IN CONJUNCTION WITH THE TOTAL CONTRACT PACKAGE INCLUDING DRAWINGS AND SPECIFICATIONS OF ALL CONSULTANTS.
- SURVEY INFORMATION
7. TURF DESIGN STUDIO DO NOT WARRANT THE ACCURACY OF SURVEY INFORMATION.

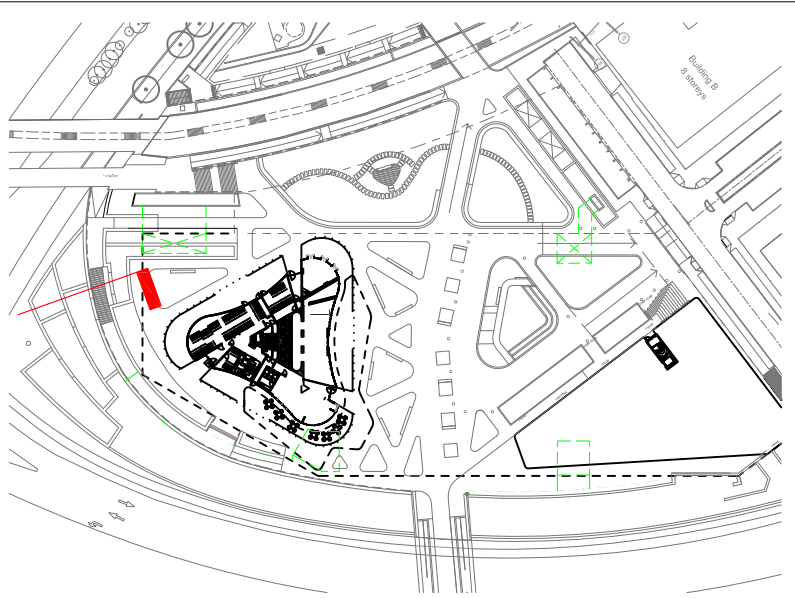

Rev	Date	Description	Drawn	Checked
02	11.02.2015	FOR DA	CZ	MH
01	07.11.2014	FOR DA	CZ	MH
P2	19.09.2014	Preliminary For Discussion	CZ	MH
P1	12.09.2014	Preliminary For Discussion	CZ	MH

Consultant

turf
Turf Design Studio, P.O. Box 419 Cronulla NSW 2230, 95 Kingsway, Cronulla 2230
Phone (+61 2) 9527 3380, Fax (+61 2) 9527 2307
Email: sydney@turfdesign.com

Client

ecove
Ecove: Cnr Australia Avenue & Herli Elliott Avenue
Sydney Olympic Park
NSW 2127
Phone: 1300 88 20 88
Email: mail@ecove.com.au

Architect

BATESSMART.

Project

SOP SITE 68 - Main Site

Drawing Title

Landscape Section AA

Drawing Status

FOR DA

Drawing No.	Revision
DA-MS-LS-001	02