



EUCALYPT FOREST




MANGROVE

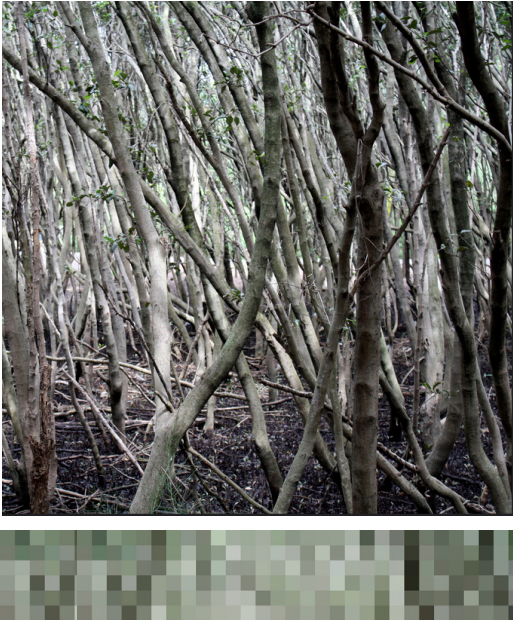

SALT MARSH

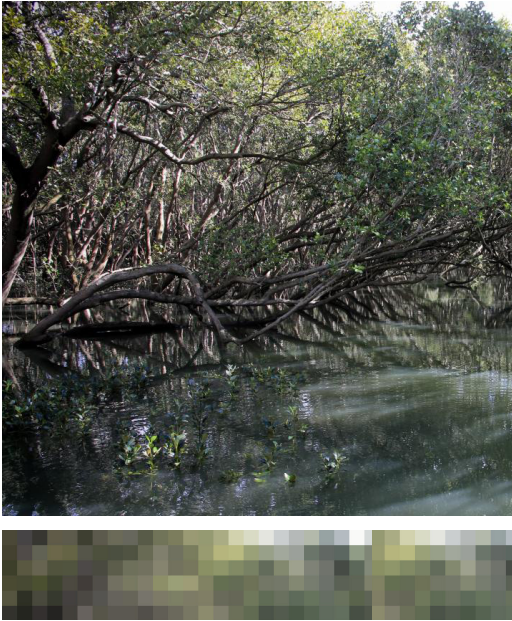

SWAMP FOREST

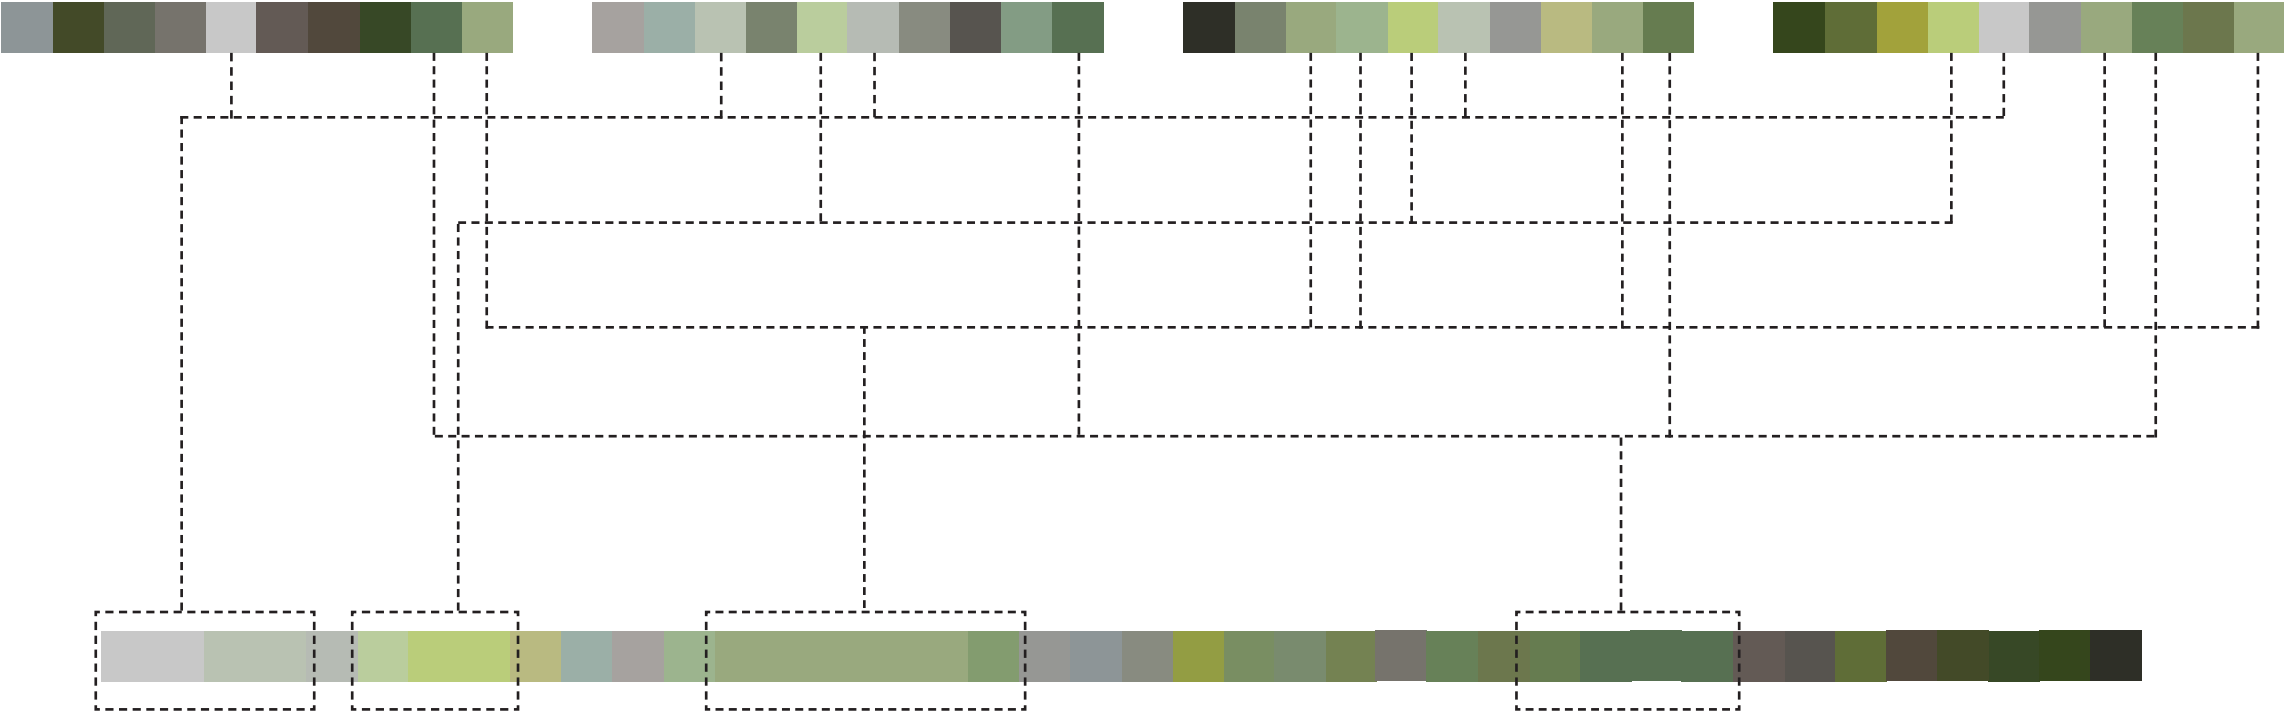

7.2 COLOUR PALETTE

The colour palette of the tower facade has been inspired by the various natural hues and tones found in the various landscapes of the Bicentennial Parklands and the surrounding vicinity. Through a process of mapping these colours, we have established a base palette consisting of 3 tonal variations of eucalyptus green: light, medium and dark.



/ Warm Silver Anodised Aluminium: Horizontal Fins  
/ Light eucalyptus green, Terracotta spandrel.  
/ Medium eucalyptus green, Terracotta spandrel.  
/ Dark eucalyptus green, Terracotta spandrel.