


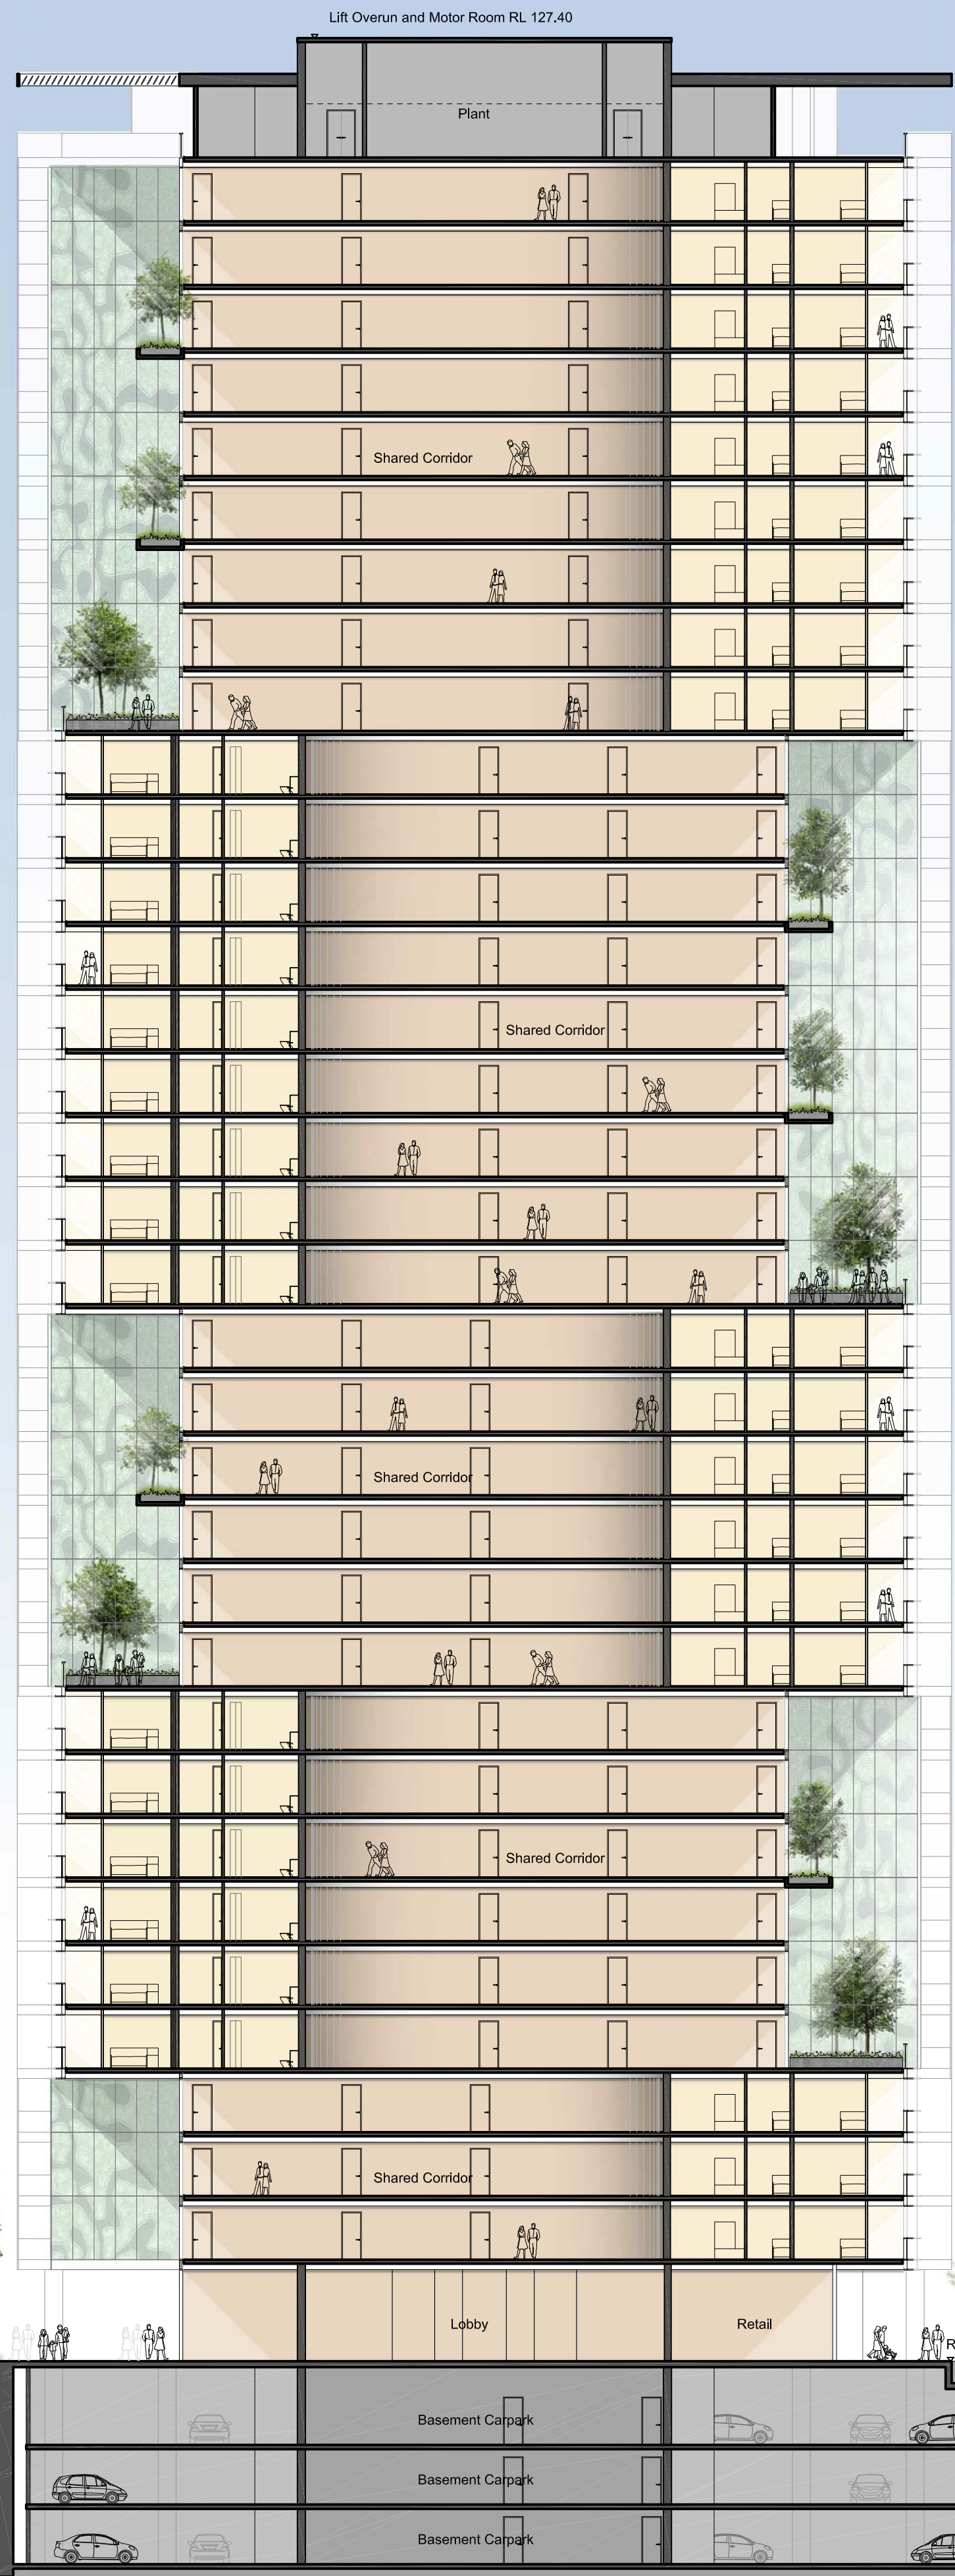


Level	RL	Height (m)
Roof Level	RL 125.60	4200
Plant	RL 121.40	3200
Level 33	RL 118.20	3200
Level 32	RL 115.00	3200
Level 31	RL 111.80	3200
Level 30	RL 108.60	3200
Level 29	RL 105.40	3200
Level 28	RL 102.20	3200
Level 27	RL 99.00	3200
Level 26	RL 95.80	3200
Level 25	RL 92.60	3200
Level 24	RL 89.40	3200
Level 23	RL 86.20	3200
Level 22	RL 83.00	3200
Level 21	RL 79.80	3200
Level 20	RL 76.60	3200
Level 19	RL 73.40	3200
Level 18	RL 70.20	3200
Level 17	RL 67.00	3200
Level 16	RL 63.80	3200
Level 15	RL 60.60	3200
Level 14	RL 57.40	3200
Level 13	RL 54.20	3200
Level 12	RL 51.00	3200
Level 11	RL 47.80	3200
Level 10	RL 44.60	3200
Level 09	RL 41.40	3200
Level 08	RL 38.20	3200
Level 07	RL 35.00	3200
Level 06	RL 31.80	3200
Level 05	RL 28.60	3200
Level 04	RL 25.40	3200
Level 03	RL 22.20	3200
Level 02	RL 19.00	3200
Level 01	RL 15.80	3200
Proposed landscape footbridge behind		
Level 00	RL 10.70	5100
Basement 1	RL 6.50	4200
Basement 2	RL 2.30	3000
Basement 3	RL 0.50	3000

All drawings to be read in conjunction with all architectural documents and all other consultants documents.

Do not scale drawings - refer to figured dimensions only. Any discrepancies shall immediately be referred to the architect for clarification.

All drawings may not be reproduced or distributed without prior permission from the architect.

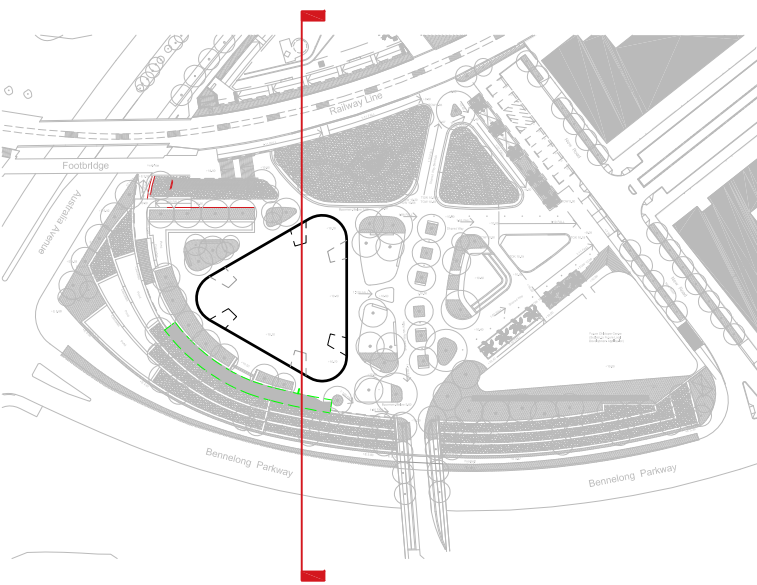

Revision Summary:

[illegible]

02	19.09.14	Development Application	KM	MLS
01	01.09.14	For Information	JC	MLS
Revision	Date	Description	Initial	Checked

Site 68
Sydney Olympic Park

Section
B-B
East-West

Scale	1:250 @ A1 1:500 @ A3
Drawn	Checked
Project No.	S11611
Status	DA
Plot Date	22/9/2014 9:31 AM
Plot File	S:\11600-11699\11611_acove_sopiste88\00_maincad\plots\DA... ...DA06.02\02.dwg
Drawing No.	[Revision]

DA06.02[02]

Melbourne 1 Nicholson Street
Melbourne VIC 3000 Australia
T 03 8664 6200 F 03 8664 6300
email melb@batessmart.com.au
<http://www.batessmart.com.au>

Sydney 43 Brisbane Street
Surry Hills NSW 2010 Australia
T 02 8354 5100 F 02 8354 5199
email syd@batessmart.com.au
<http://www.batessmart.com.au>

Bates Smart Architects Pty Ltd ABN 68 094 740 986