



1 SECTION HH 01-A
SCALE - 1:50 @ A1 1:200 @A3

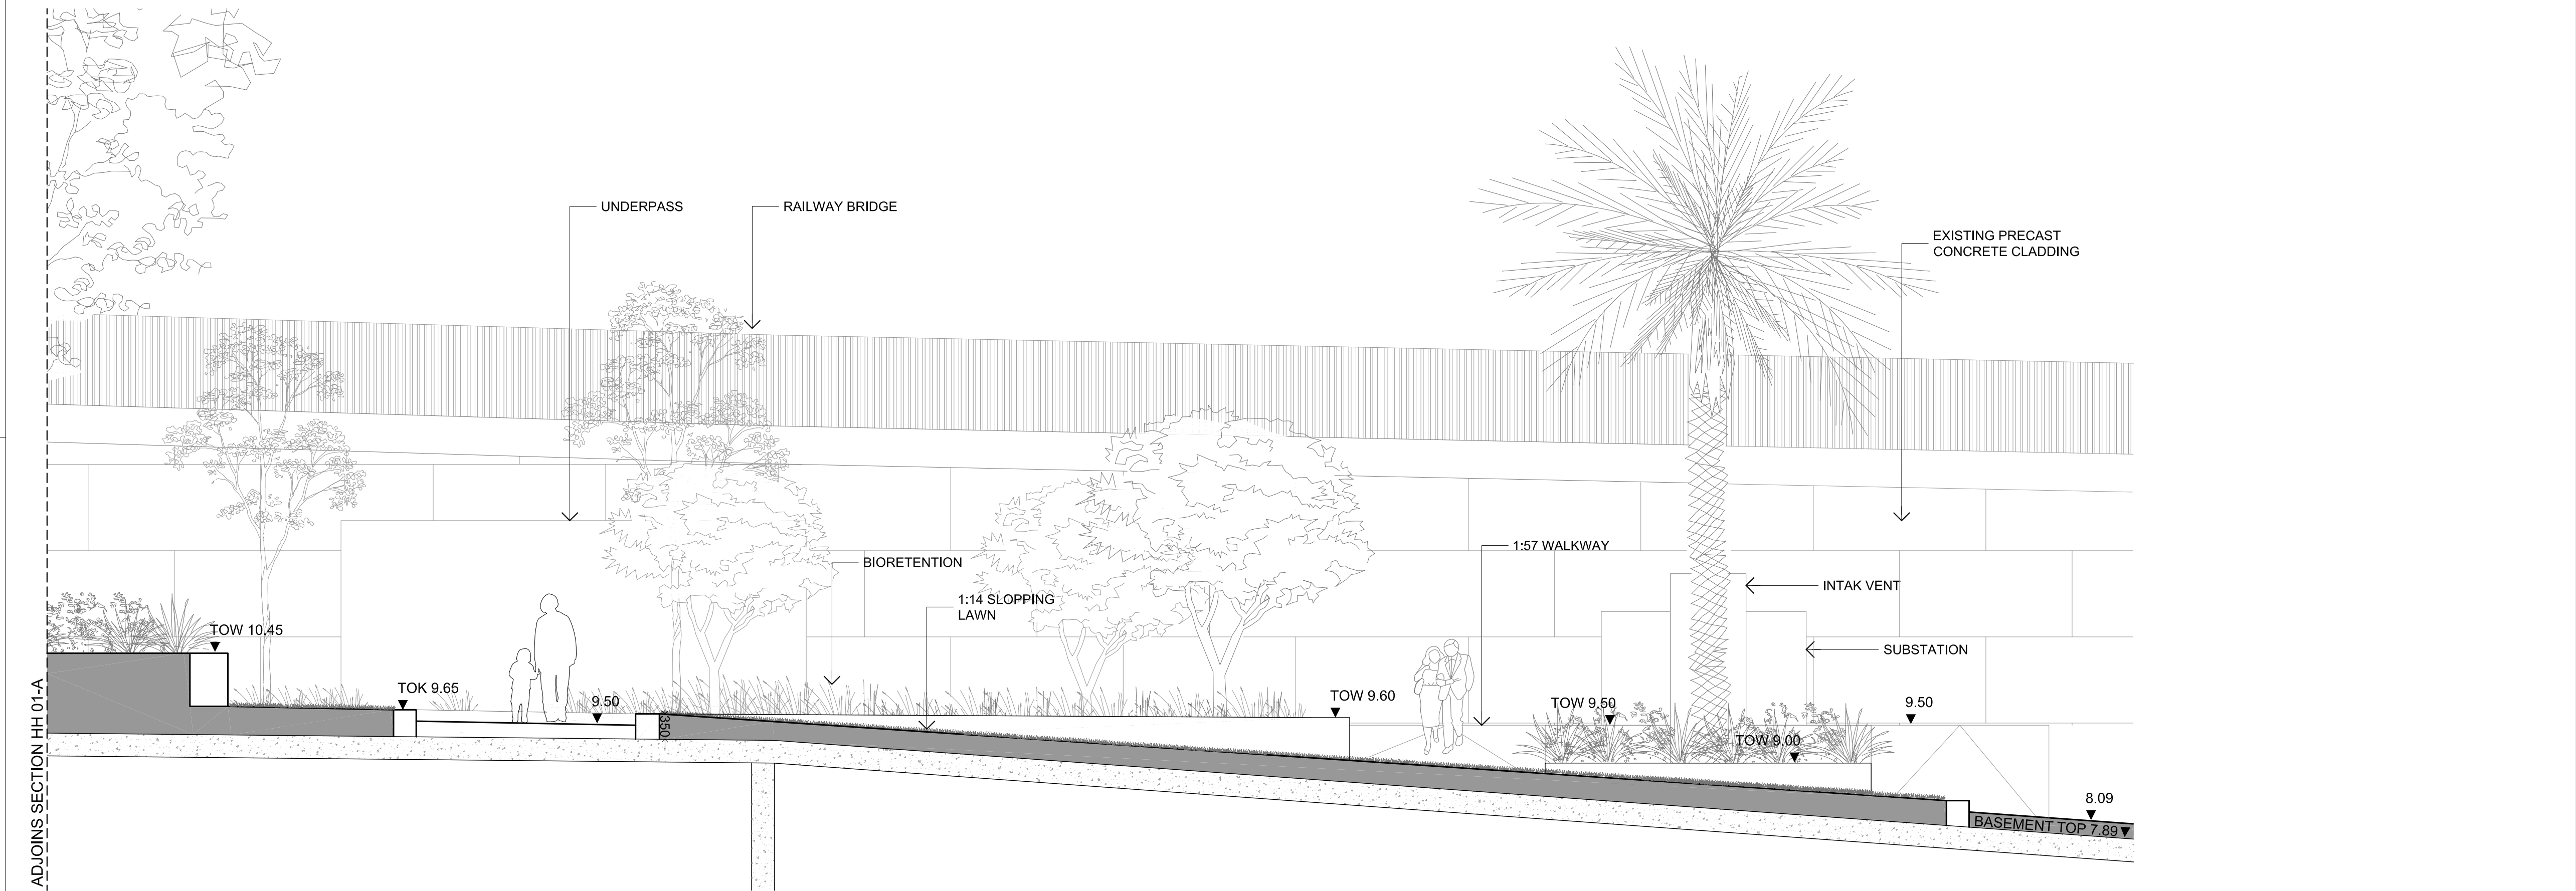

2 SECTION HH 01-B
SCALE - 1:50 @ A1 1:100 @A3

- GENERAL NOTES
1. THIS DRAWING IS COPYRIGHT AND IS THE PROPERTY OF TURF DESIGN STUDIO AND MUST NOT BE USED WITHOUT PERMISSION.
 2. THIS DRAWING IS AN UNCONTROLLED COPY UNLESS STAMPED WITH STATUS.
 3. THE CONTRACTOR MUST VERIFY ALL DIMENSIONS AND LEVELS ON SITE AS THIS IS NOT A SHOP DRAWING.
 4. THE CONTRACTOR MUST REFER ANY DISCREPANCIES TO THE SUPERINTENDENTS REPRESENTATIVE BEFORE PROCEEDING WITH THE WORK.
 5. THE CONTRACTOR MUST NOT SCALE FROM THESE DRAWINGS. USE NOMINATED DIMENSIONS AND LEVELS.
 6. THIS DRAWING MUST BE READ IN CONJUNCTION WITH THE TOTAL CONTRACT PACKAGE INCLUDING DRAWINGS AND SPECIFICATIONS OF ALL CONSULTANTS.
- SURVEY INFORMATION
7. TURF DESIGN STUDIO DO NOT WARRANT THE ACCURACY OF SURVEY INFORMATION.

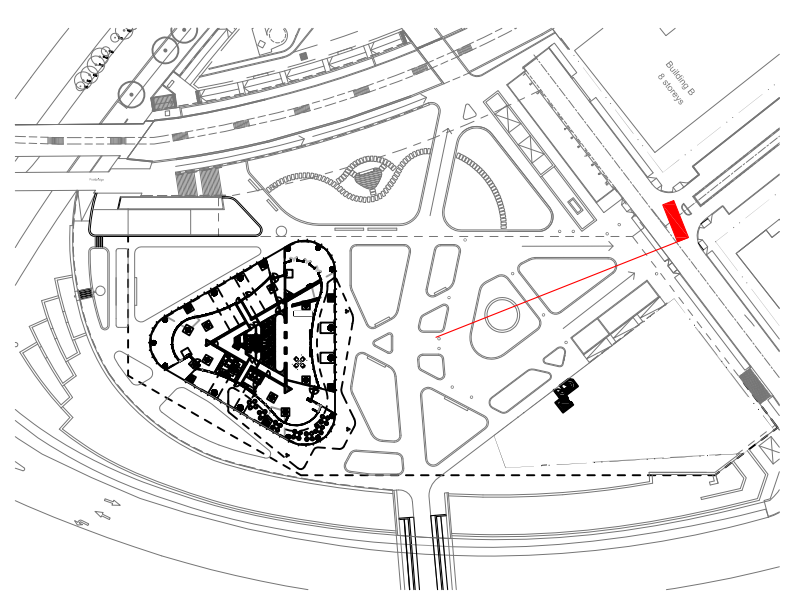

Rev	Date	Description	Drawn	Checked
04	23.06.2015	S96 APPLICATION	HY	MH
03	20.05.2015	FOR DA	HY	MH
02	11.02.2015	FOR DA	HY	MH
01	07.11.2014	FOR DA	HY	MH
P2	19.09.2014	Preliminary For Discussion	HY	MH
P1	12.09.2014	Preliminary For Discussion	HY	MH

Consultant

turf
Turf Design Studio: P.O. Box 419 Cronulla NSW 2230, 95 Kingsway, Cronulla 2230
Phone (+61 2) 9527 3380, Fax (+61 2) 9527 2307
Email: sydney@turfdesign.com

Client

ecove
Ecove: Cnr Australia Avenue & Herd Elliott Avenue, Sydney Olympic Park NSW 2127
Phone: 1300 88 20 88
Email: mail@ecove.com.au

Architect

BATESSMART.

Project

SOP SITE 68 - Main Site

Drawing Title

Landscape Section HH

Drawing Status


S96 APPLICATION

Drawing No.


S96-MS-LS-008

Revision

04

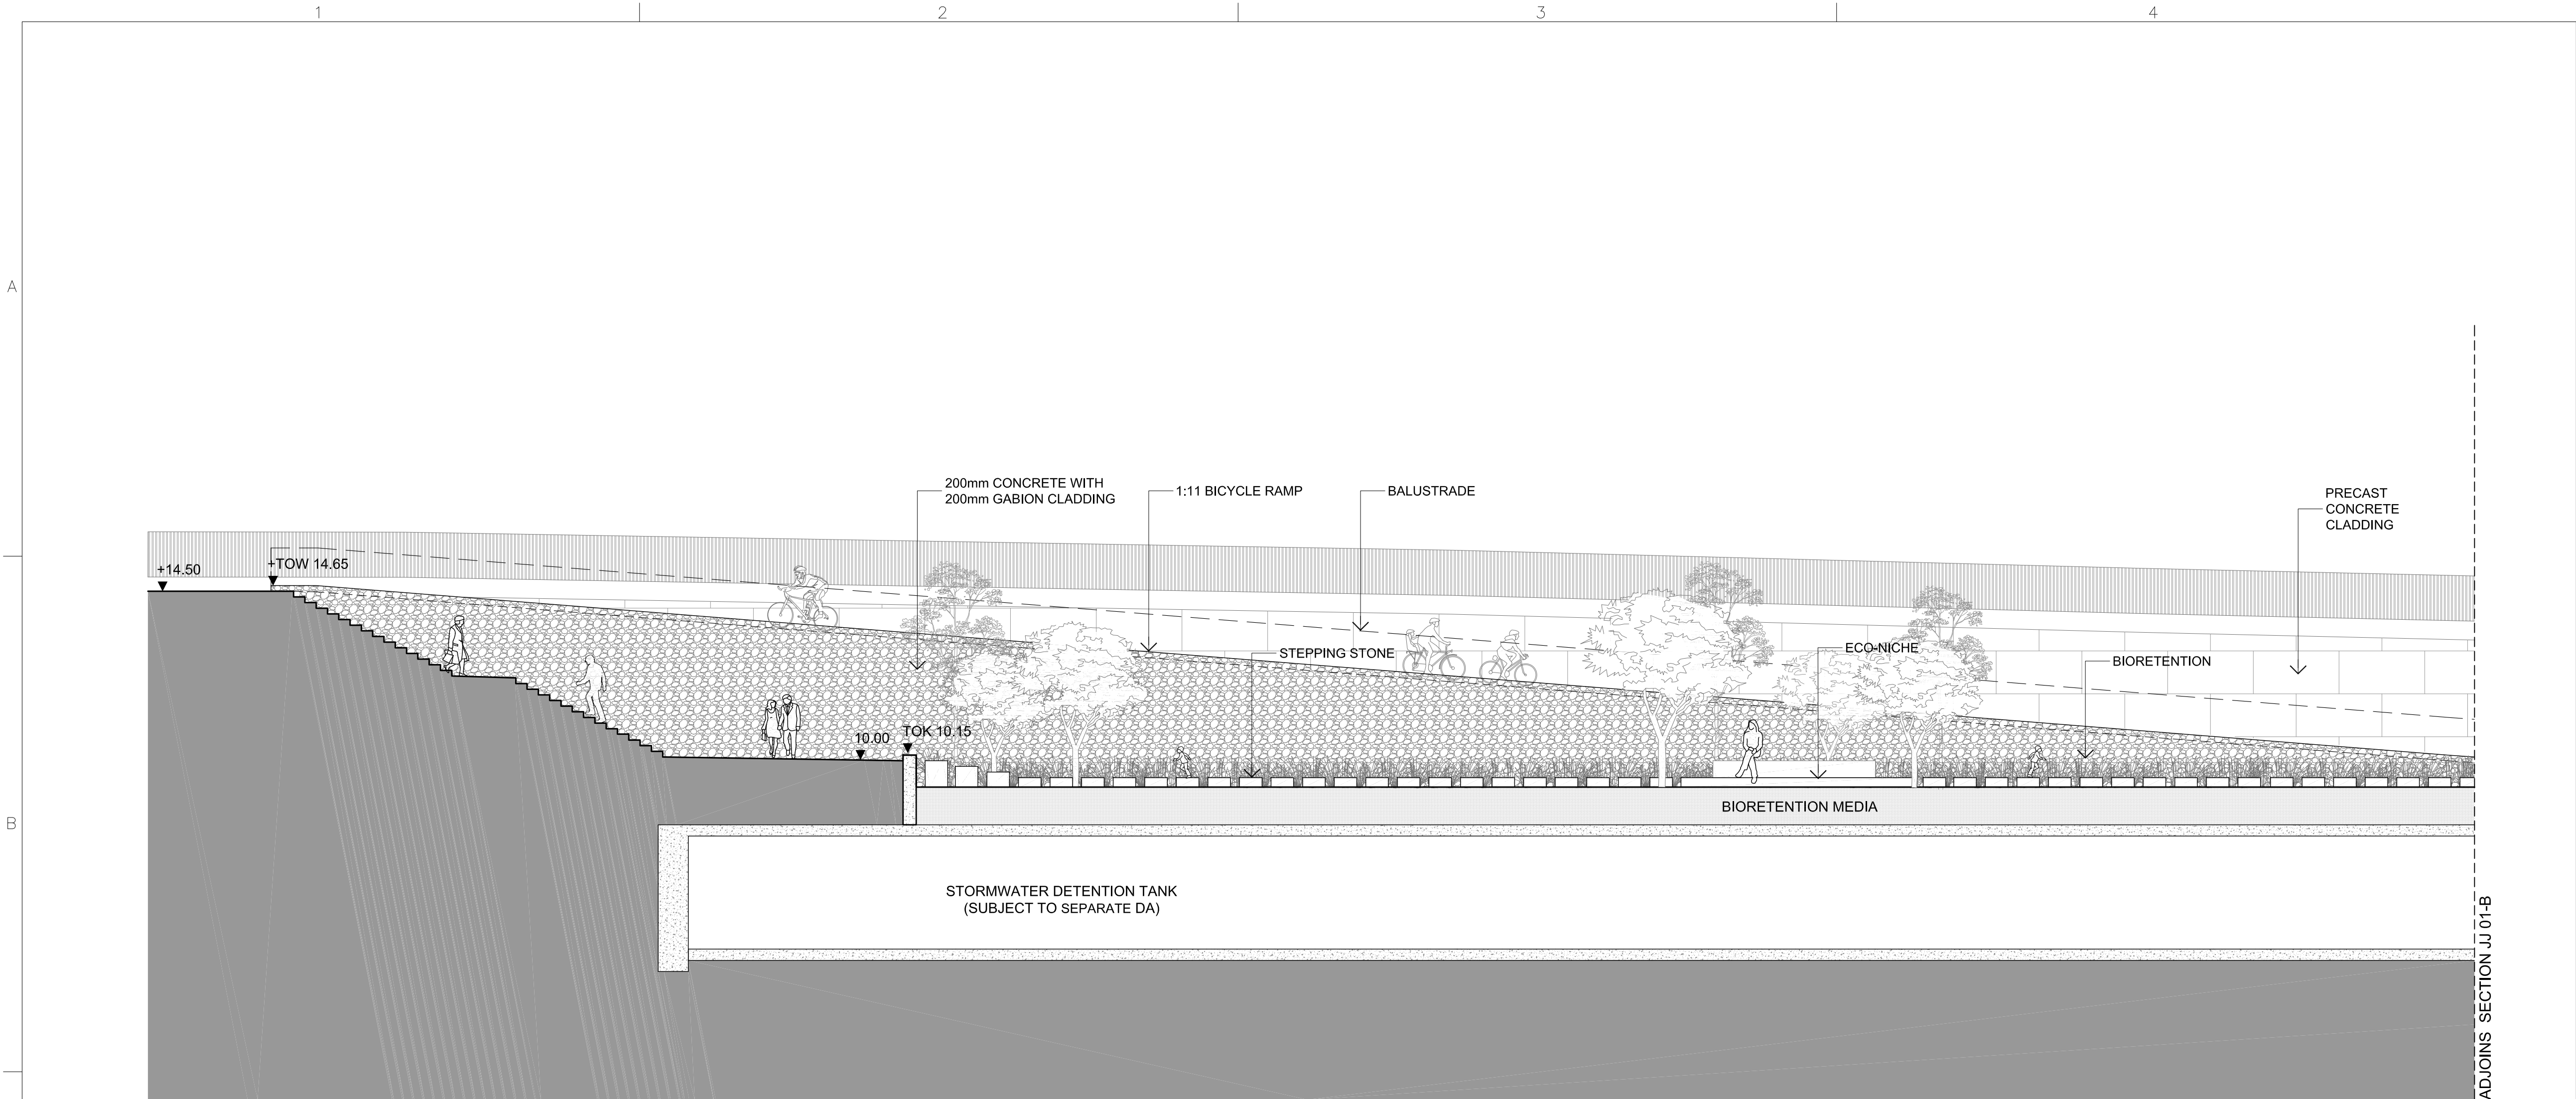


1 SECTION JJ 01-A
SCALE - 1:100 @ A1 1:200 @A3

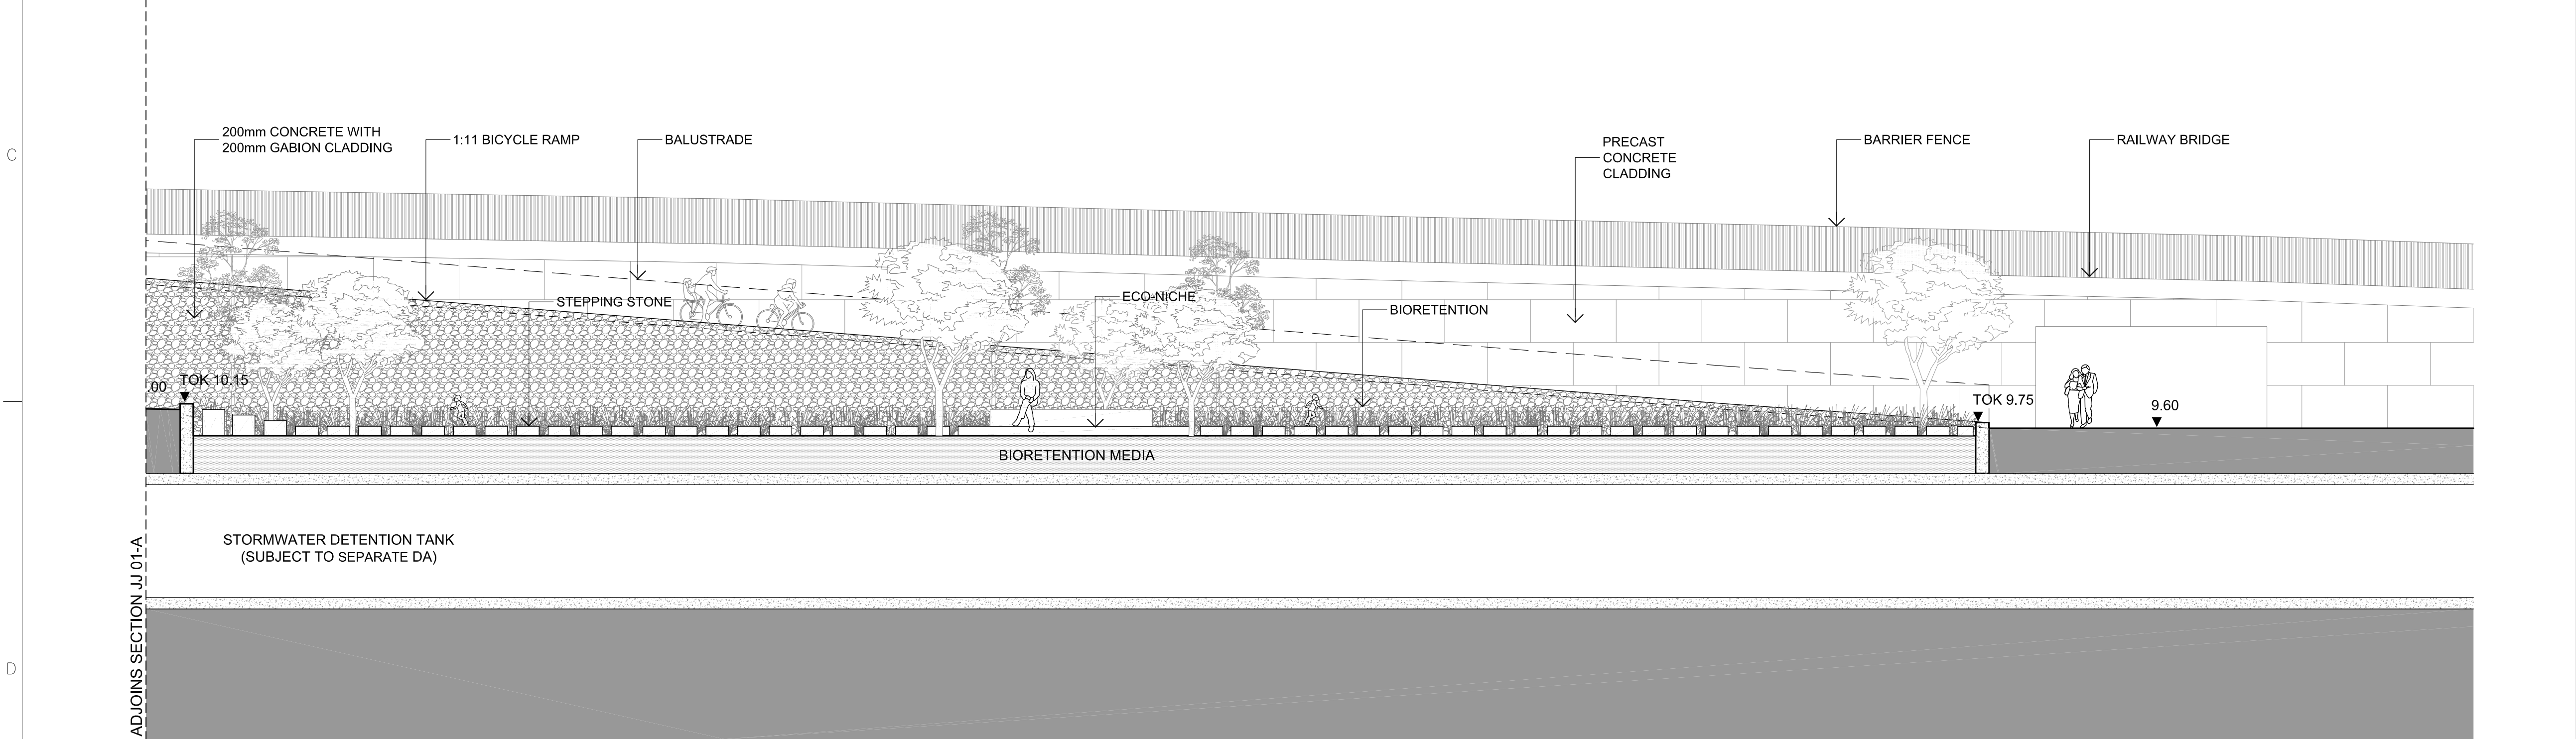

2 SECTION JJ 01-B
SCALE - 1:100 @ A1 1:200 @A3

- GENERAL NOTES
- THIS DRAWING IS COPYRIGHT AND IS THE PROPERTY OF TURF DESIGN STUDIO AND MUST NOT BE USED WITHOUT PERMISSION.
 - THIS DRAWING IS AN UNCONTROLLED COPY UNLESS STAMPED WITH STATUS.
 - THE CONTRACTOR MUST VERIFY ALL DIMENSIONS AND LEVELS ON SITE AS THIS IS NOT A SHOP DRAWING.
 - THE CONTRACTOR MUST REFER ANY DISCREPANCIES TO THE SUPERINTENDENTS REPRESENTATIVE BEFORE PROCEEDING WITH THE WORK.
 - THE CONTRACTOR MUST NOT SCALE FROM THESE DRAWINGS. USE NOMINATED DIMENSIONS AND LEVELS.
 - THIS DRAWING MUST BE READ IN CONJUNCTION WITH THE TOTAL CONTRACT PACKAGE INCLUDING DRAWINGS AND SPECIFICATIONS OF ALL CONSULTANTS.
- SURVEY INFORMATION
- TURF DESIGN STUDIO DO NOT WARRANT THE ACCURACY OF SURVEY INFORMATION.

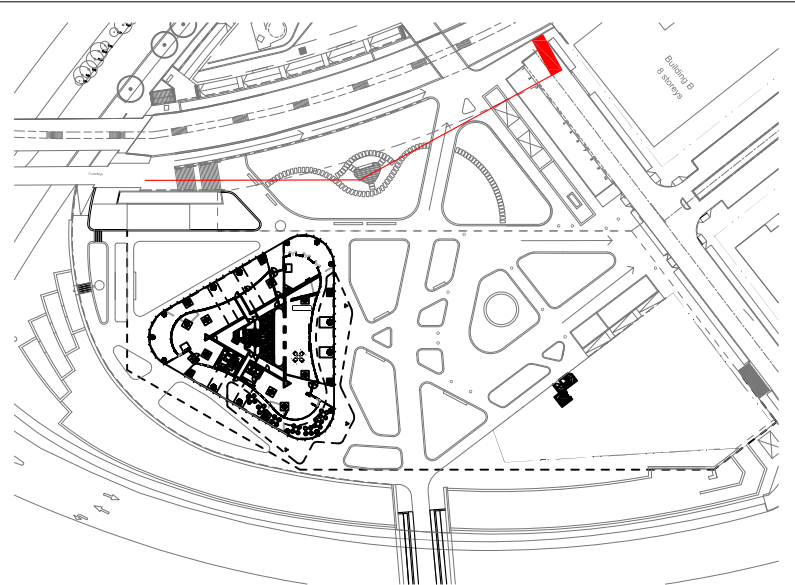

Rev	Date	Description	Drawn	Checked
04	23.06.2015	S96 APPLICATION	HY	MH
03	20.05.2015	FOR DA	HY	MH
02	11.02.2015	FOR DA	HY	MH
01	07.11.2014	FOR DA	HY	MH
P2	19.09.2014	Preliminary For Discussion	HY	MH
P1	12.09.2014	Preliminary For Discussion	HY	MH

Consultant

turf
Turf Design Studio, P.O. Box 419 Cronulla NSW 2230, 95 Kingsway, Cronulla 2230
Phone (+61 2) 9527 3380, Fax (+61 2) 9527 2307
Email: sydney@turfdesign.com

Client

ecove
Ecove: Cnr Australia Avenue & Herlihy Avenue, Sydney Olympic Park NSW 2127
Phone: 1300 88 20 88 Email: mail@ecove.com.au

Architect

BATESSMART.

Project

SOP SITE 68 - Main Site

Drawing Title

Landscape Section JJ

Drawing Status

S96 APPLICATION

Drawing No.

S96-MS-LS-010

Revision

04