


- GENERAL NOTES
- THIS DRAWING IS COPYRIGHT AND IS THE PROPERTY OF TURF DESIGN STUDIO AND MUST NOT BE USED WITHOUT PERMISSION.
 - THIS DRAWING IS AN UNCONTROLLED COPY UNLESS STAMPED WITH STATUS.
 - THE CONTRACTOR MUST VERIFY ALL DIMENSIONS AND LEVELS ON SITE AS THIS IS NOT A SHOP DRAWING.
 - THE CONTRACTOR MUST REFER ANY DISCREPANCIES TO THE SUPERINTENDENTS REPRESENTATIVE BEFORE PROCEEDING WITH THE WORK.
 - THE CONTRACTOR MUST NOT SCALE FROM THESE DRAWINGS. USE NOMINATED DIMENSIONS AND LEVELS.
 - THIS DRAWING MUST BE READ IN CONJUNCTION WITH THE TOTAL CONTRACT PACKAGE INCLUDING DRAWINGS AND SPECIFICATIONS OF ALL CONSULTANTS.
- SURVEY INFORMATION
- TURF DESIGN STUDIO DO NOT WARRANT THE ACCURACY OF SURVEY INFORMATION.

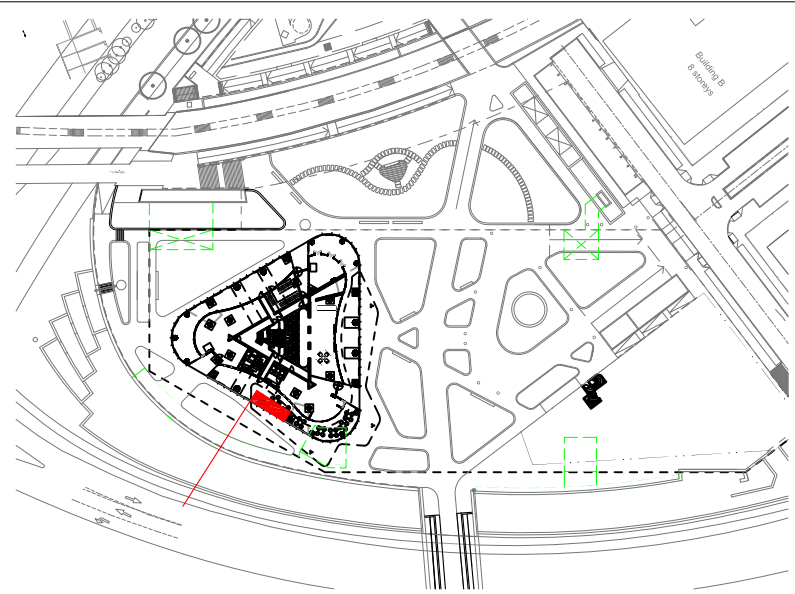

Rev	Date	Description	Drawn	Checked
04	23.06.2015	S96 APPLICATION	CZ	MH
03	20.05.2015	FOR DA	CZ	MH
02	11.02.2015	FOR DA	CZ	MH
01	07.11.2014	FOR DA	CZ	MH
P2	19.09.2014	Preliminary For Discussion	CZ	MH
P1	12.09.2014	Preliminary For Discussion	CZ	MH

Consultant

turf

Turf Design Studio: P.O. Box 419 Cronulla NSW 2230, 95 Kingsway, Cronulla 2230
Phone (+61 2) 9527 3380, Fax (+61 2) 9527 2307
Email: sydney@turfdesign.com

Client

ecove

Ecove:
Cnr Australia Avenue &
Herb Elliott Avenue
Sydney Olympic Park
NSW 2127
Phone: 1300 88 20 88
Email: mail@ecove.com.au

Architect

BATESSMART.

Project

SOP SITE 68 - Main Site

Drawing Title

Landscape Section CC

Drawing Status


S96 APPLICATION

Drawing No.

S96-MS-LS-003

Revision

04

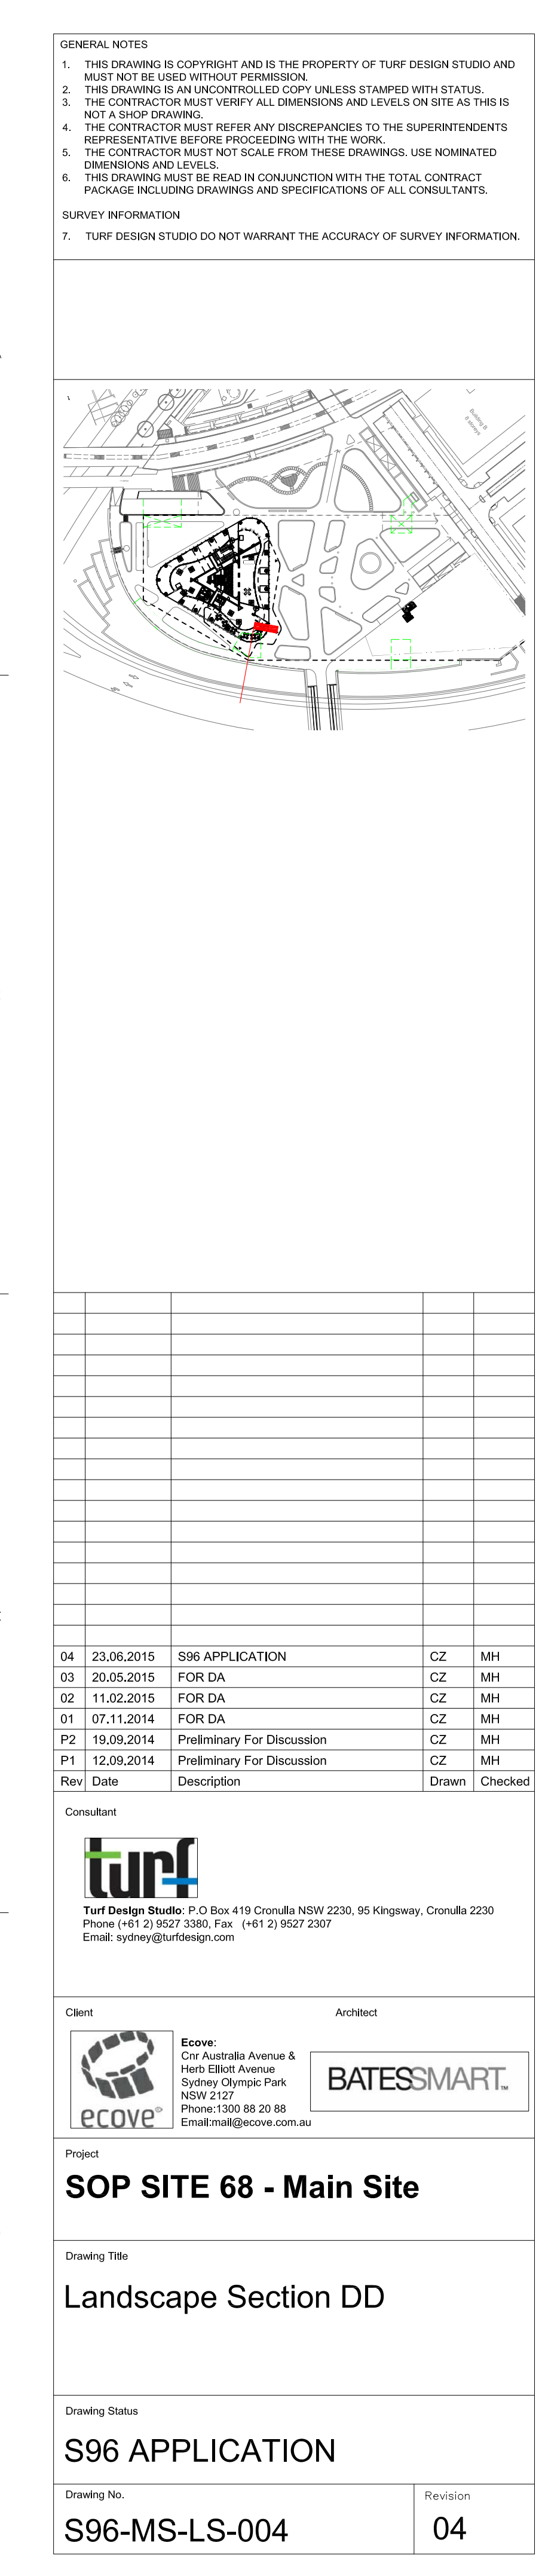


GENERAL NOTES

1. THIS DRAWING IS COPYRIGHT AND IS THE PROPERTY OF TURF DESIGN STUDIO AND MUST NOT BE USED WITHOUT PERMISSION.
2. THIS DRAWING IS AN UNCONTROLLED COPY UNLESS STAMPED WITH STATUS.
3. THE CONTRACTOR MUST VERIFY ALL DIMENSIONS AND LEVELS ON SITE AS THIS IS NOT A SHOP DRAWING.
4. THE CONTRACTOR MUST NOT REFER ANY DISCREPANCIES TO THE SUPERINTENDENTS REPRESENTATIVE BEFORE PROCEEDING WITH THE WORK.
5. THE CONTRACTOR MUST NOT SCALE FROM THESE DRAWINGS. USE NOMINATED DIMENSIONS AND LEVELS.
6. THIS DRAWING MUST BE READ IN CONJUNCTION WITH THE TOTAL CONTRACT PACKAGE INCLUDING DRAWINGS AND SPECIFICATIONS OF ALL CONSULTANTS.

SURVEY INFORMATION

7. TURF DESIGN STUDIO DO NOT WARRANT THE ACCURACY OF SURVEY INFORMATION

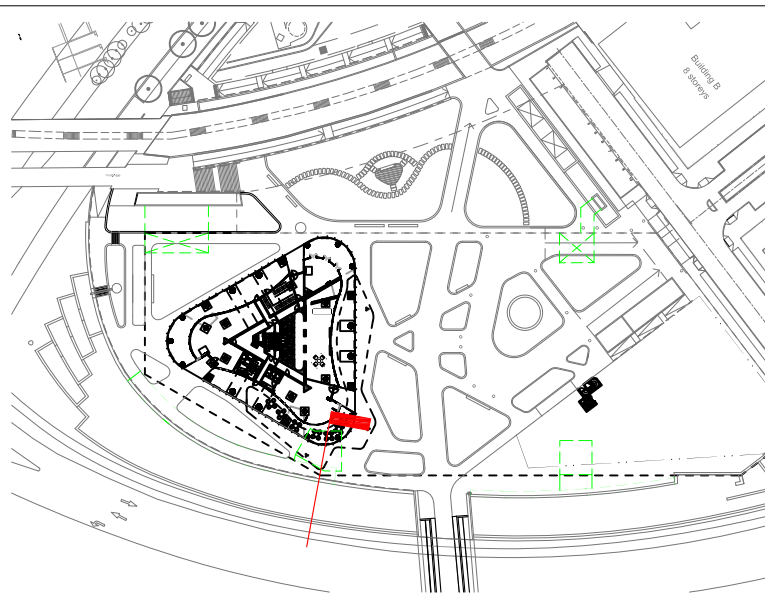[illegible]

04	23.06.2015	S96 APPLICATION	CZ	MH
03	20.05.2015	FOR DA	CZ	MH
02	11.02.2015	FOR DA	CZ	MH
01	07.11.2014	FOR DA	CZ	MH
P2	19.09.2014	Preliminary For Discussion	CZ	MH
P1	12.09.2014	Preliminary For Discussion	CZ	MH
Rev	Date	Description	Drawn	Check

Consultant



Turf Design Studio: P.O. Box 419 Cronulla NSW 2230, 95 Kingsway, Cronulla 2230
Phone (+61 2) 9527 3380, Fax (+61 2) 9527 2307
Email: sydney@turfdesign.com

Client



Ecove:
Cnr Australia Avenue
Herb Elliott Avenue
Sydney Olympic Park
NSW 2127
Phone: 1300 88 20 88
Email: mail@ecove.com

Architect



Project

SOP SITE 68 - Main Site

Drawing Title

Landscape Section DD

Drawing Status


S96 APPLICATION

Drawing No.


S96-MS-LS-004

Revision

04

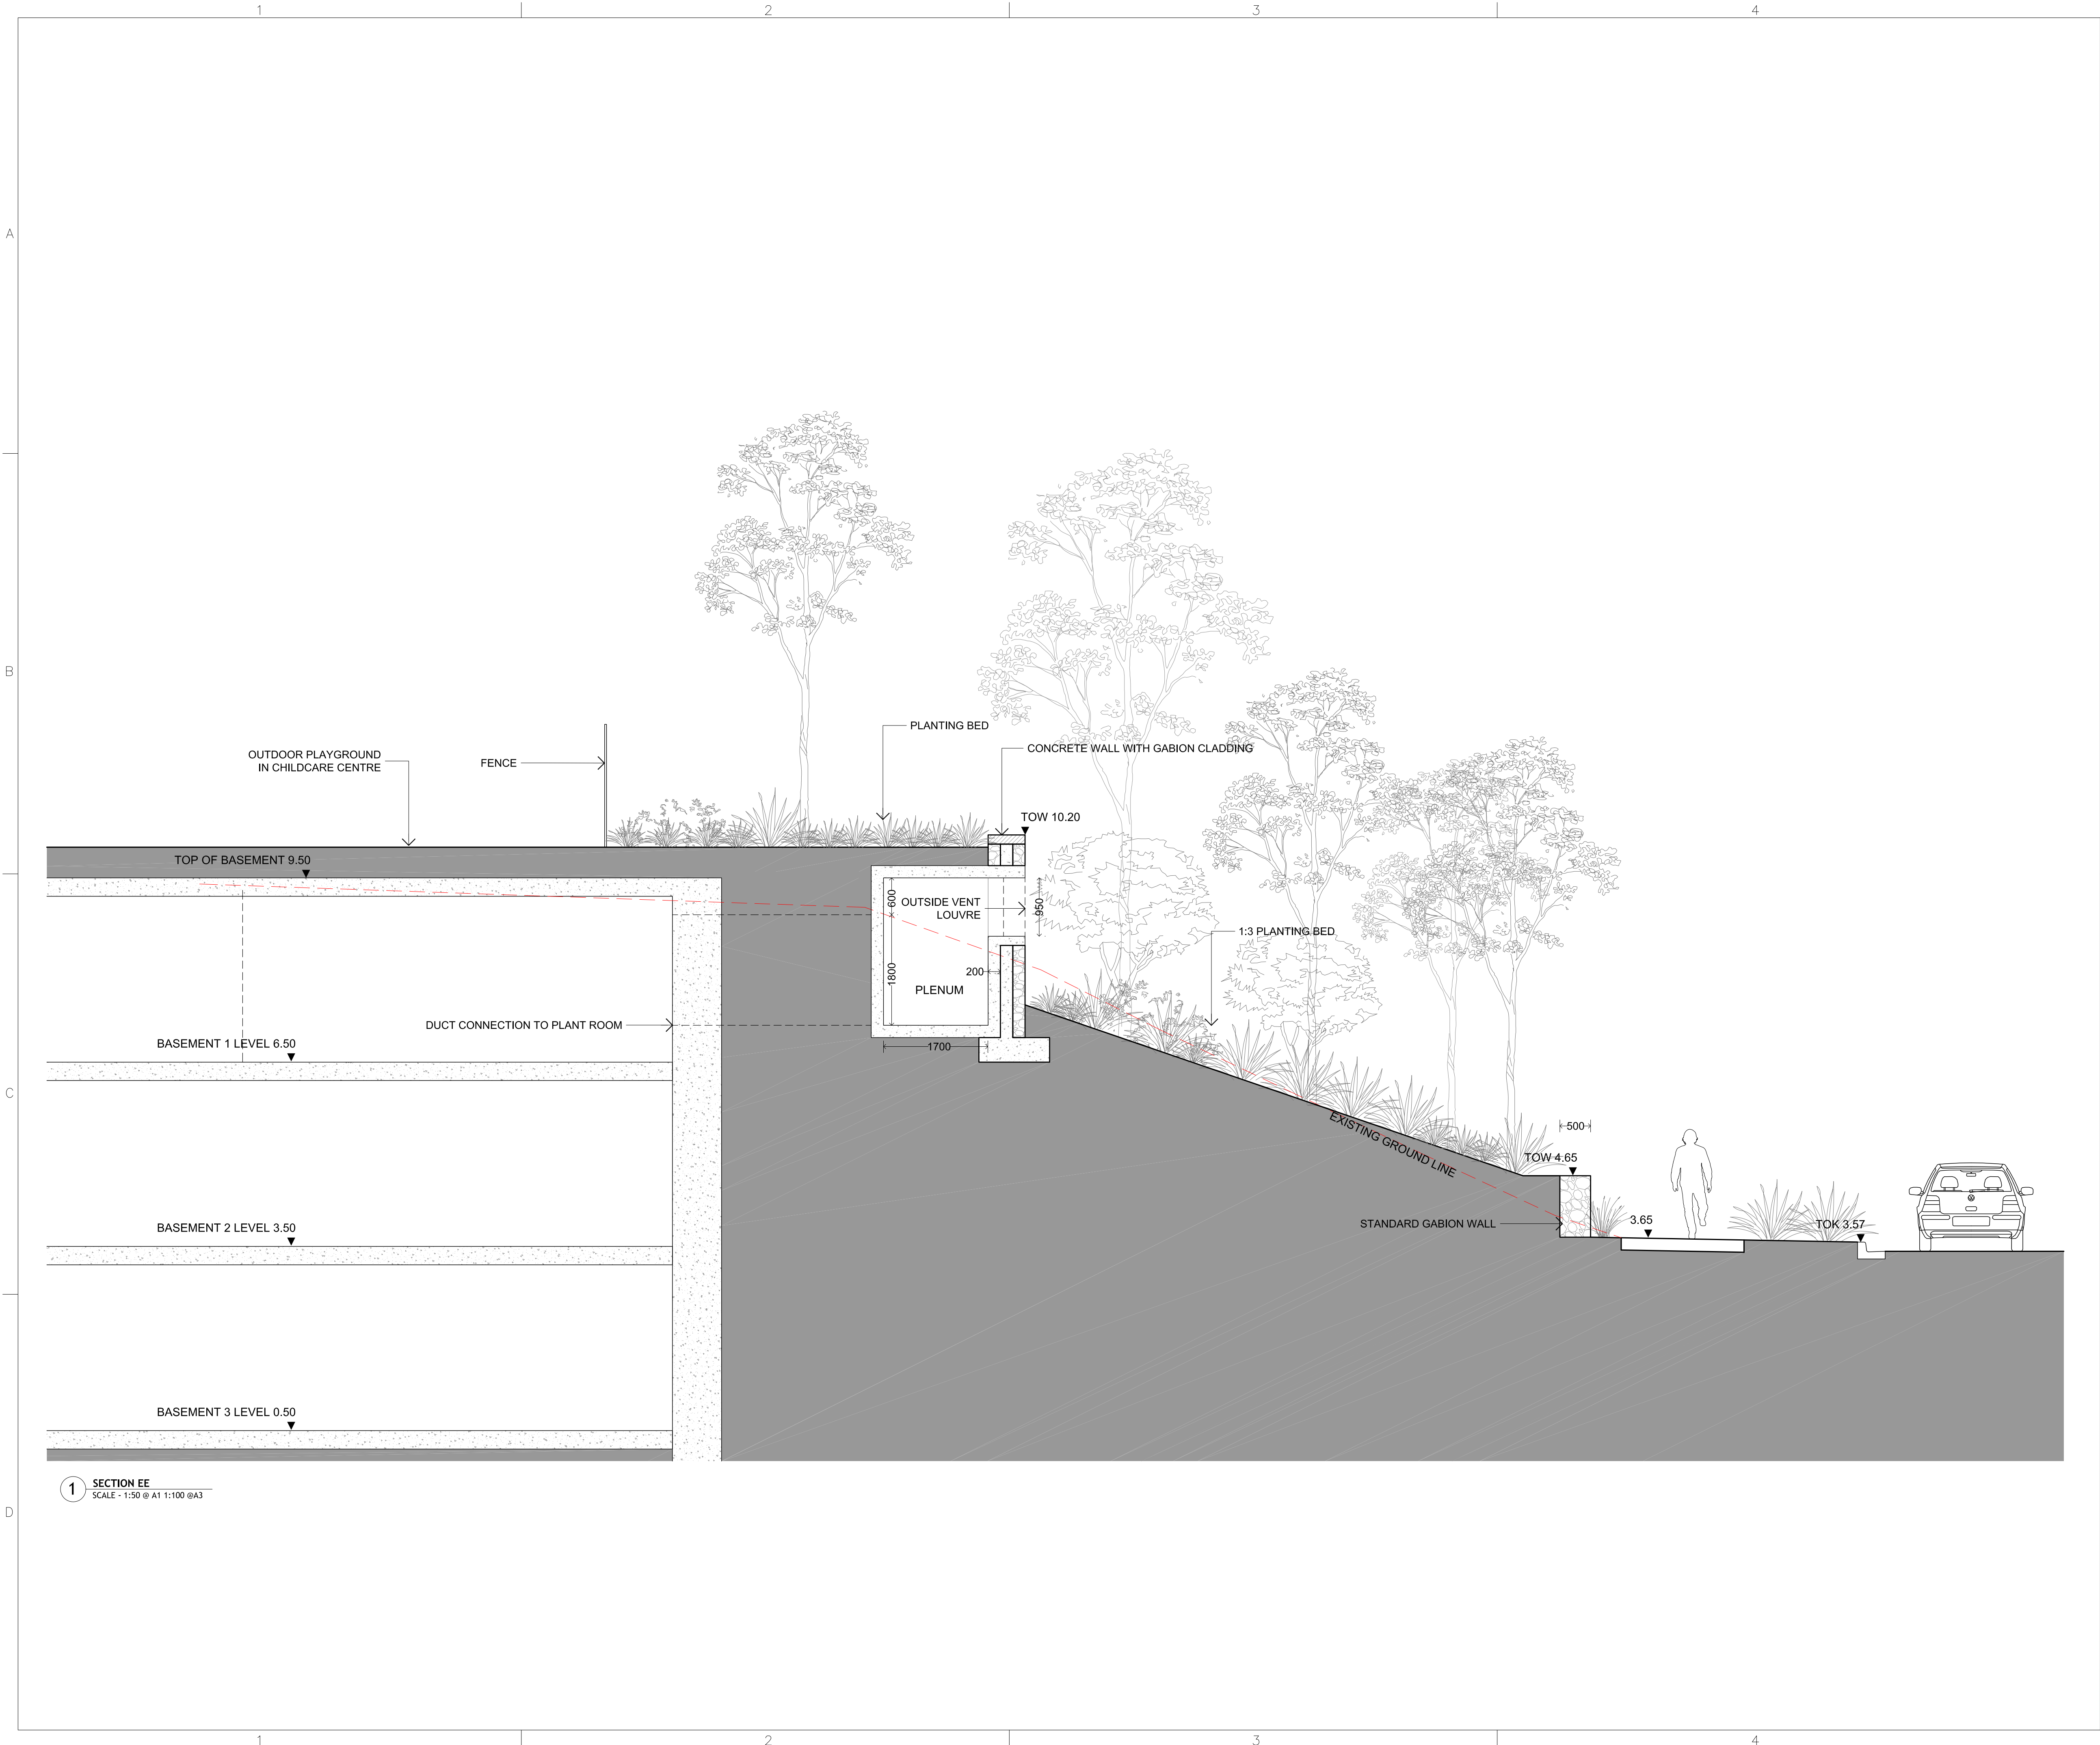

- GENERAL NOTES
1. THIS DRAWING IS COPYRIGHT AND IS THE PROPERTY OF TURF DESIGN STUDIO AND MUST NOT BE USED WITHOUT PERMISSION.
 2. THIS DRAWING IS AN UNCONTROLLED COPY UNLESS STAMPED WITH STATUS.
 3. THE CONTRACTOR MUST VERIFY ALL DIMENSIONS AND LEVELS ON SITE AS THIS IS NOT A SHOP DRAWING.
 4. THE CONTRACTOR MUST REFER ANY DISCREPANCIES TO THE SUPERINTENDENTS REPRESENTATIVE BEFORE PROCEEDING WITH THE WORK.
 5. THE CONTRACTOR MUST NOT SCALE FROM THESE DRAWINGS. USE NOMINATED DIMENSIONS AND LEVELS.
 6. THIS DRAWING MUST BE READ IN CONJUNCTION WITH THE TOTAL CONTRACT PACKAGE INCLUDING DRAWINGS AND SPECIFICATIONS OF ALL CONSULTANTS.
- SURVEY INFORMATION
7. TURF DESIGN STUDIO DO NOT WARRANT THE ACCURACY OF SURVEY INFORMATION.

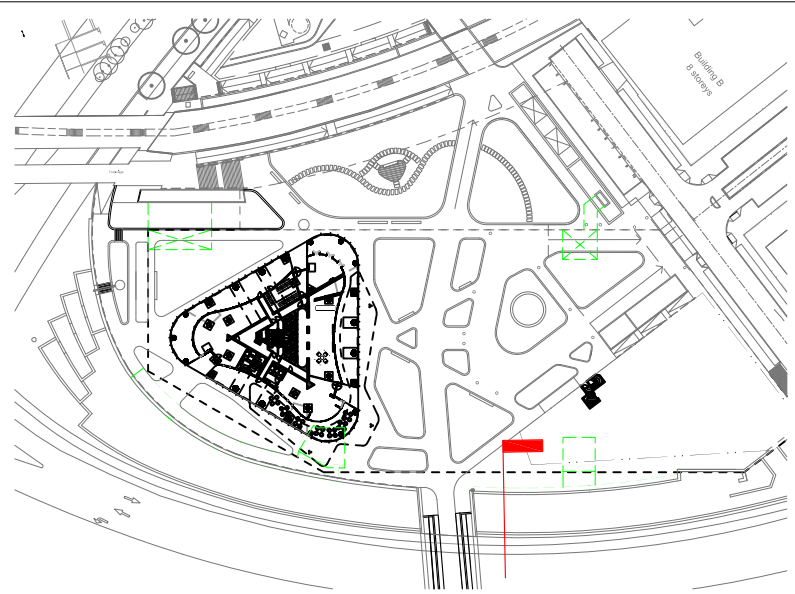

Rev	Date	Description	Drawn	Checked
04	23.06.2015	S96 APPLICATION	CZ	MH
03	20.05.2015	FOR DA	CZ	MH
02	11.02.2015	FOR DA	CZ	MH
01	07.11.2014	FOR DA	CZ	MH
P2	19.09.2014	Preliminary For Discussion	CZ	MH
P1	12.09.2014	Preliminary For Discussion	CZ	MH

Consultant

turf

Turf Design Studio: P.O. Box 419 Cronulla NSW 2230, 95 Kingsway, Cronulla 2230
Phone (+61 2) 9527 3380, Fax (+61 2) 9527 2307
Email: sydney@turfdesign.com

Client

ecove

Ecove:
Cnr Australia Avenue &
Herb Elliott Avenue
Sydney Olympic Park
NSW 2127
Phone: 1300 88 20 88
Email: mail@ecove.com.au

Architect

BATESSMART.

Project

SOP SITE 68 - Main Site

Drawing Title

Landscape Section EE

Drawing Status


S96 APPLICATION

Drawing No.

S96-MS-LS-005

Revision

04

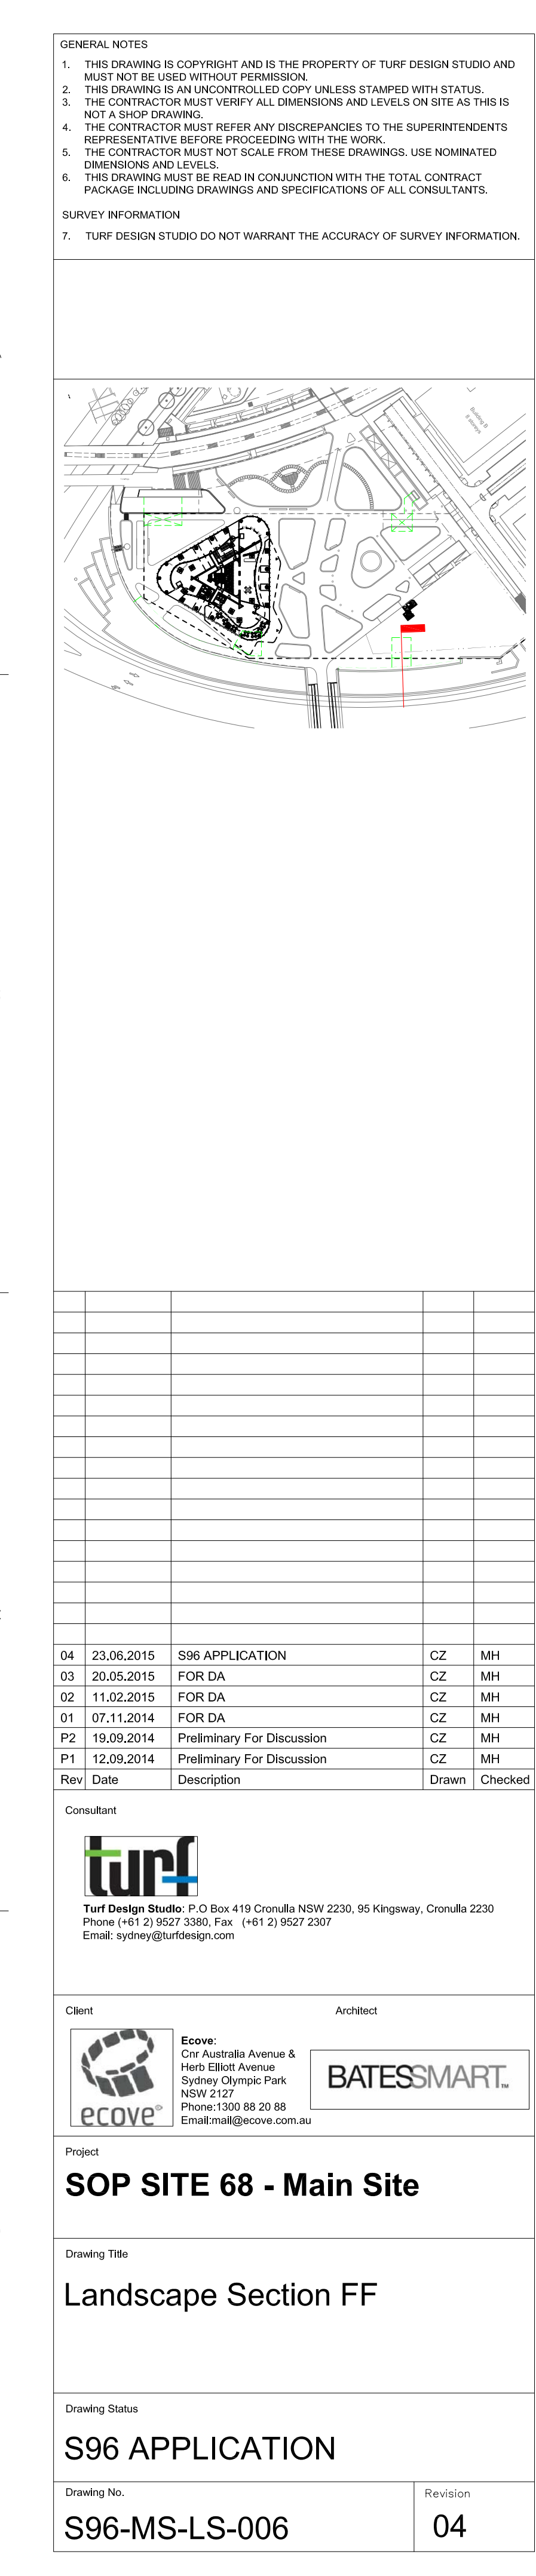

GENERAL NOTES

1. THIS DRAWING IS COPYRIGHT AND IS THE PROPERTY OF TURF DESIGN STUDIO AND
MUST NOT BE USED WITHOUT PERMISSION.

2. THIS DRAWING IS AN UNCONTROLLED COPY UNLESS STAMPED WITH STATUS.


3. THE CONTRACTOR MUST VERIFY ALL DIMENSIONS AND LEVELS ON SITE AS THIS IS
A PRELIMINARY DRAWING.

4. THE CONTRACTOR MUST REFER ANY DISCREPANCIES TO THE SUPERINTENDENTS
REPRESENTATIVE BEFORE PROCEEDING WITH THE WORK.

5. THE CONTRACTOR MUST NOT SCALE FROM THESE DRAWINGS. USE NOMINATED
DIMENSIONS AND LEVELS.

6. THIS DRAWING MUST BE READ IN CONJUNCTION WITH THE TOTAL CONTRACT
PACKAGE INCLUDING DRAWINGS AND SPECIFICATIONS OF ALL CONSULTANTS.

7. TURF DESIGN STUDIO DO NOT WARRANT THE ACCURACY OF SURVEY INFORMATION.

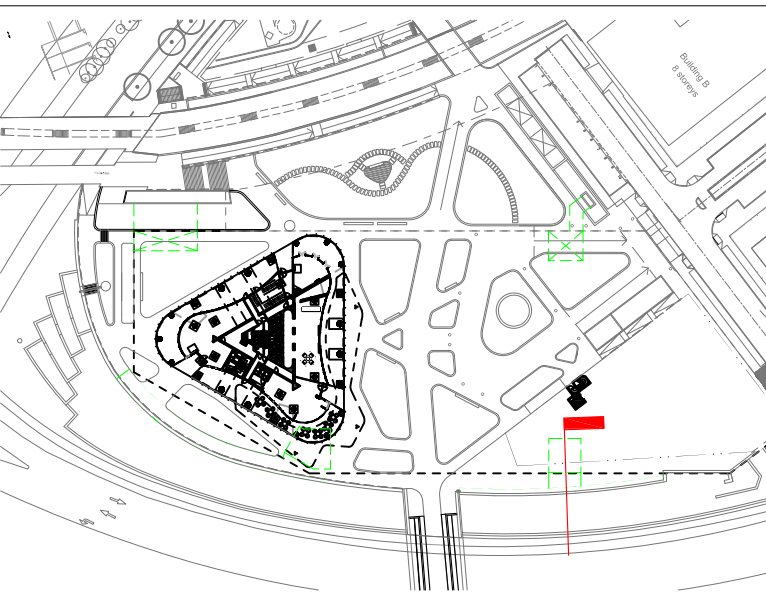[illegible]

04	23.06.2015	S96 APPLICATION	CZ	MH
03	20.05.2015	FOR DA	CZ	MH
02	11.02.2015	FOR DA	CZ	MH
01	07.11.2014	FOR DA	CZ	MH
P2	19.09.2014	Preliminary For Discussion	CZ	MH
P1	12.09.2014	Preliminary For Discussion	CZ	MH
Rev	Date	Description	Drawn	Checked

Consultant



Turf Design Studio: P.O Box 419 Cronulla NSW 2230, 95 Kingsway, Cronulla 2230
Phone (+61 2) 9527 3380, Fax (+61 2) 9527 2307
Email: sydney@turfdesign.com

Client



Ecove:
Cnr Australia Avenue &
Herb Elliott Avenue
Sydney Olympic Park
NSW 2127
Phone: 1300 88 20 88
Email: mail@ecove.com

Architect



Project

SOP SITE 68 - Main Site

Drawing Title

Landscape Section FF

Drawing Status


S96 APPLICATION

Drawing No.


S96-MS-LS-006

Revision

04

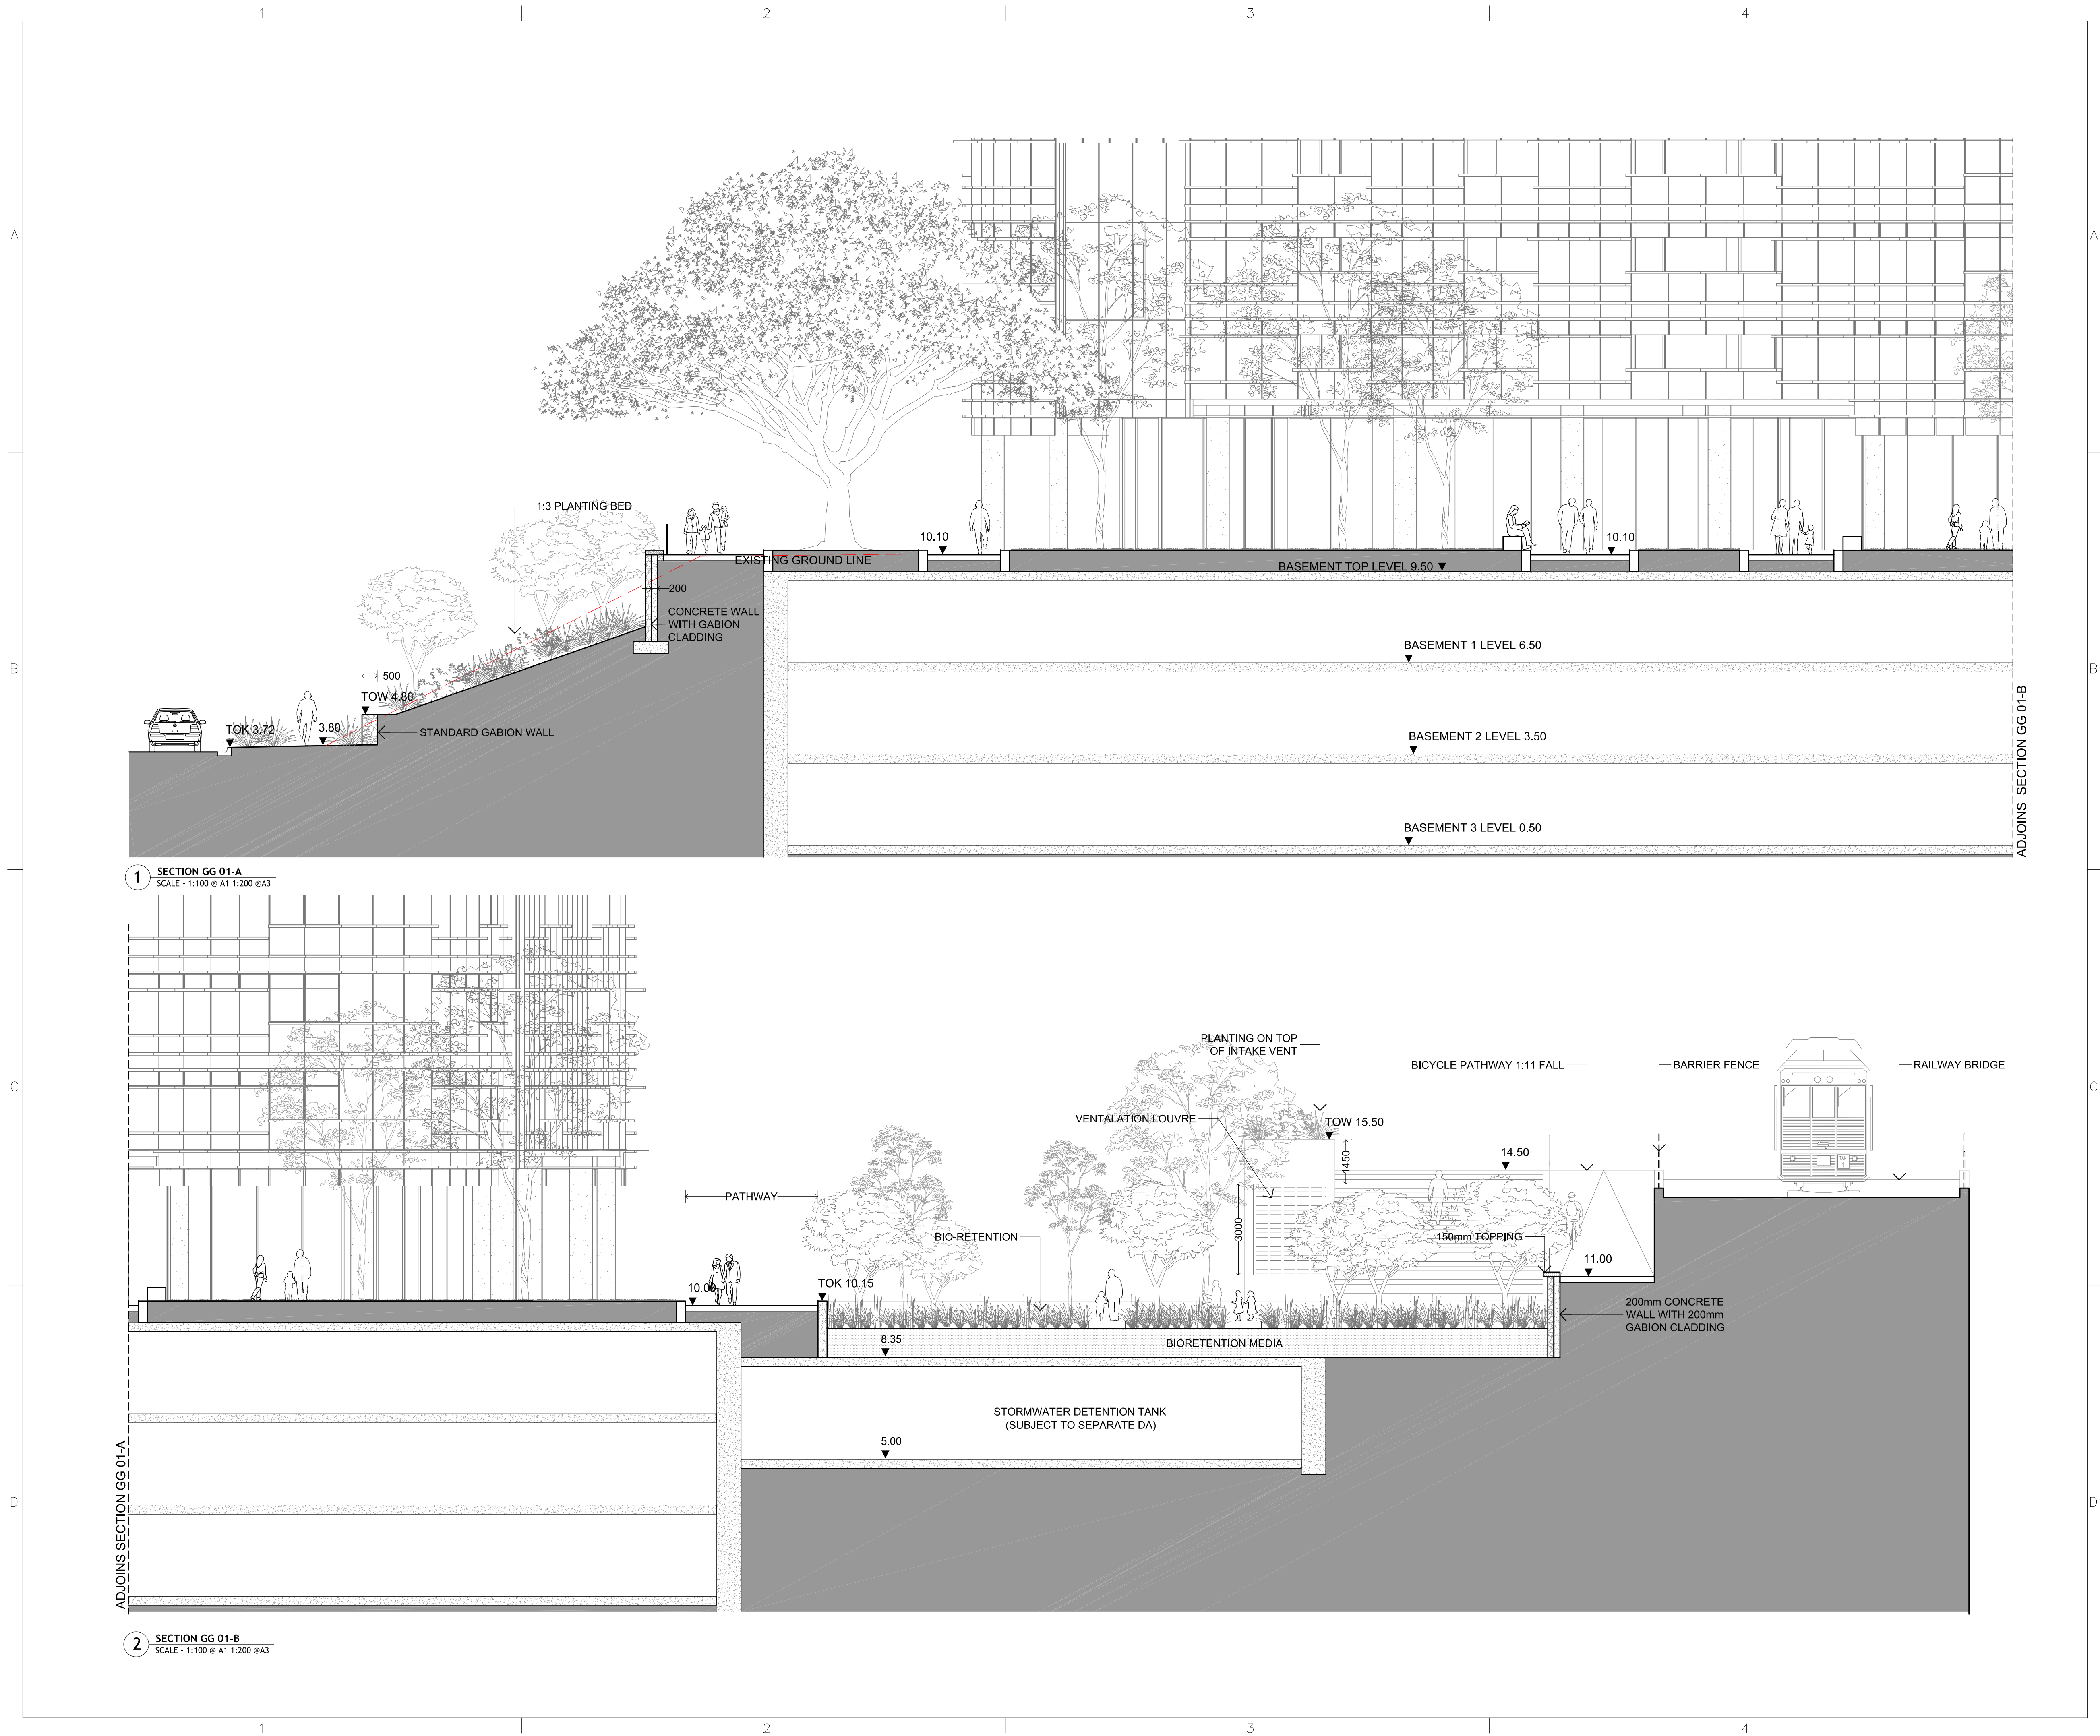

- GENERAL NOTES
- THIS DRAWING IS COPYRIGHT AND IS THE PROPERTY OF TURF DESIGN STUDIO AND MUST NOT BE USED WITHOUT PERMISSION.
 - THIS DRAWING IS AN UNCONTROLLED COPY UNLESS STAMPED WITH STATUS.
 - THE CONTRACTOR MUST VERIFY ALL DIMENSIONS AND LEVELS ON SITE AS THIS IS NOT A SHOP DRAWING.
 - THE CONTRACTOR MUST REFER ANY DISCREPANCIES TO THE SUPERINTENDENTS REPRESENTATIVE BEFORE PROCEEDING WITH THE WORK.
 - THE CONTRACTOR MUST NOT SCALE FROM THESE DRAWINGS. USE NOMINATED DIMENSIONS AND LEVELS.
 - THIS DRAWING MUST BE READ IN CONJUNCTION WITH THE TOTAL CONTRACT PACKAGE INCLUDING DRAWINGS AND SPECIFICATIONS OF ALL CONSULTANTS.
- SURVEY INFORMATION
- TURF DESIGN STUDIO DO NOT WARRANT THE ACCURACY OF SURVEY INFORMATION.

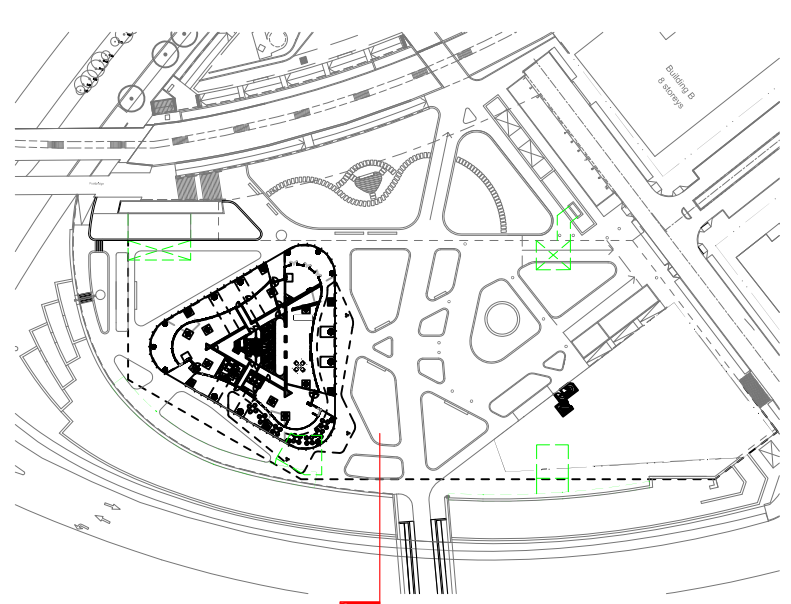

Rev	Date	Description	Drawn	Checked
04	23.06.2015	S96 APPLICATION	HY	MH
03	20.05.2015	FOR DA	HY	MH
02	11.02.2015	FOR DA	HY	MH
01	07.11.2014	FOR DA	HY	MH
P2	19.09.2014	Preliminary For Discussion	HY	MH
P1	12.09.2014	Preliminary For Discussion	HY	MH

Consultant

turf

Turf Design Studio: P.O. Box 419 Cronulla NSW 2230, 95 Kingsway, Cronulla 2230
Phone (+61 2) 9527 3380, Fax (+61 2) 9527 2307
Email: sydney@turfdesign.com

Client

ecove

Ecove:
Cnr Australia Avenue &
Herb Elliott Avenue
Sydney Olympic Park
NSW 2127
Phone: 1300 88 20 88
Email: mail@ecove.com.au

Architect

BATESSMART.

Project

SOP SITE 68 - Main Site

Drawing Title

Landscape Section GG

Drawing Status

S96 APPLICATION

Drawing No.

S96-MS-LS-007

Revision

04