


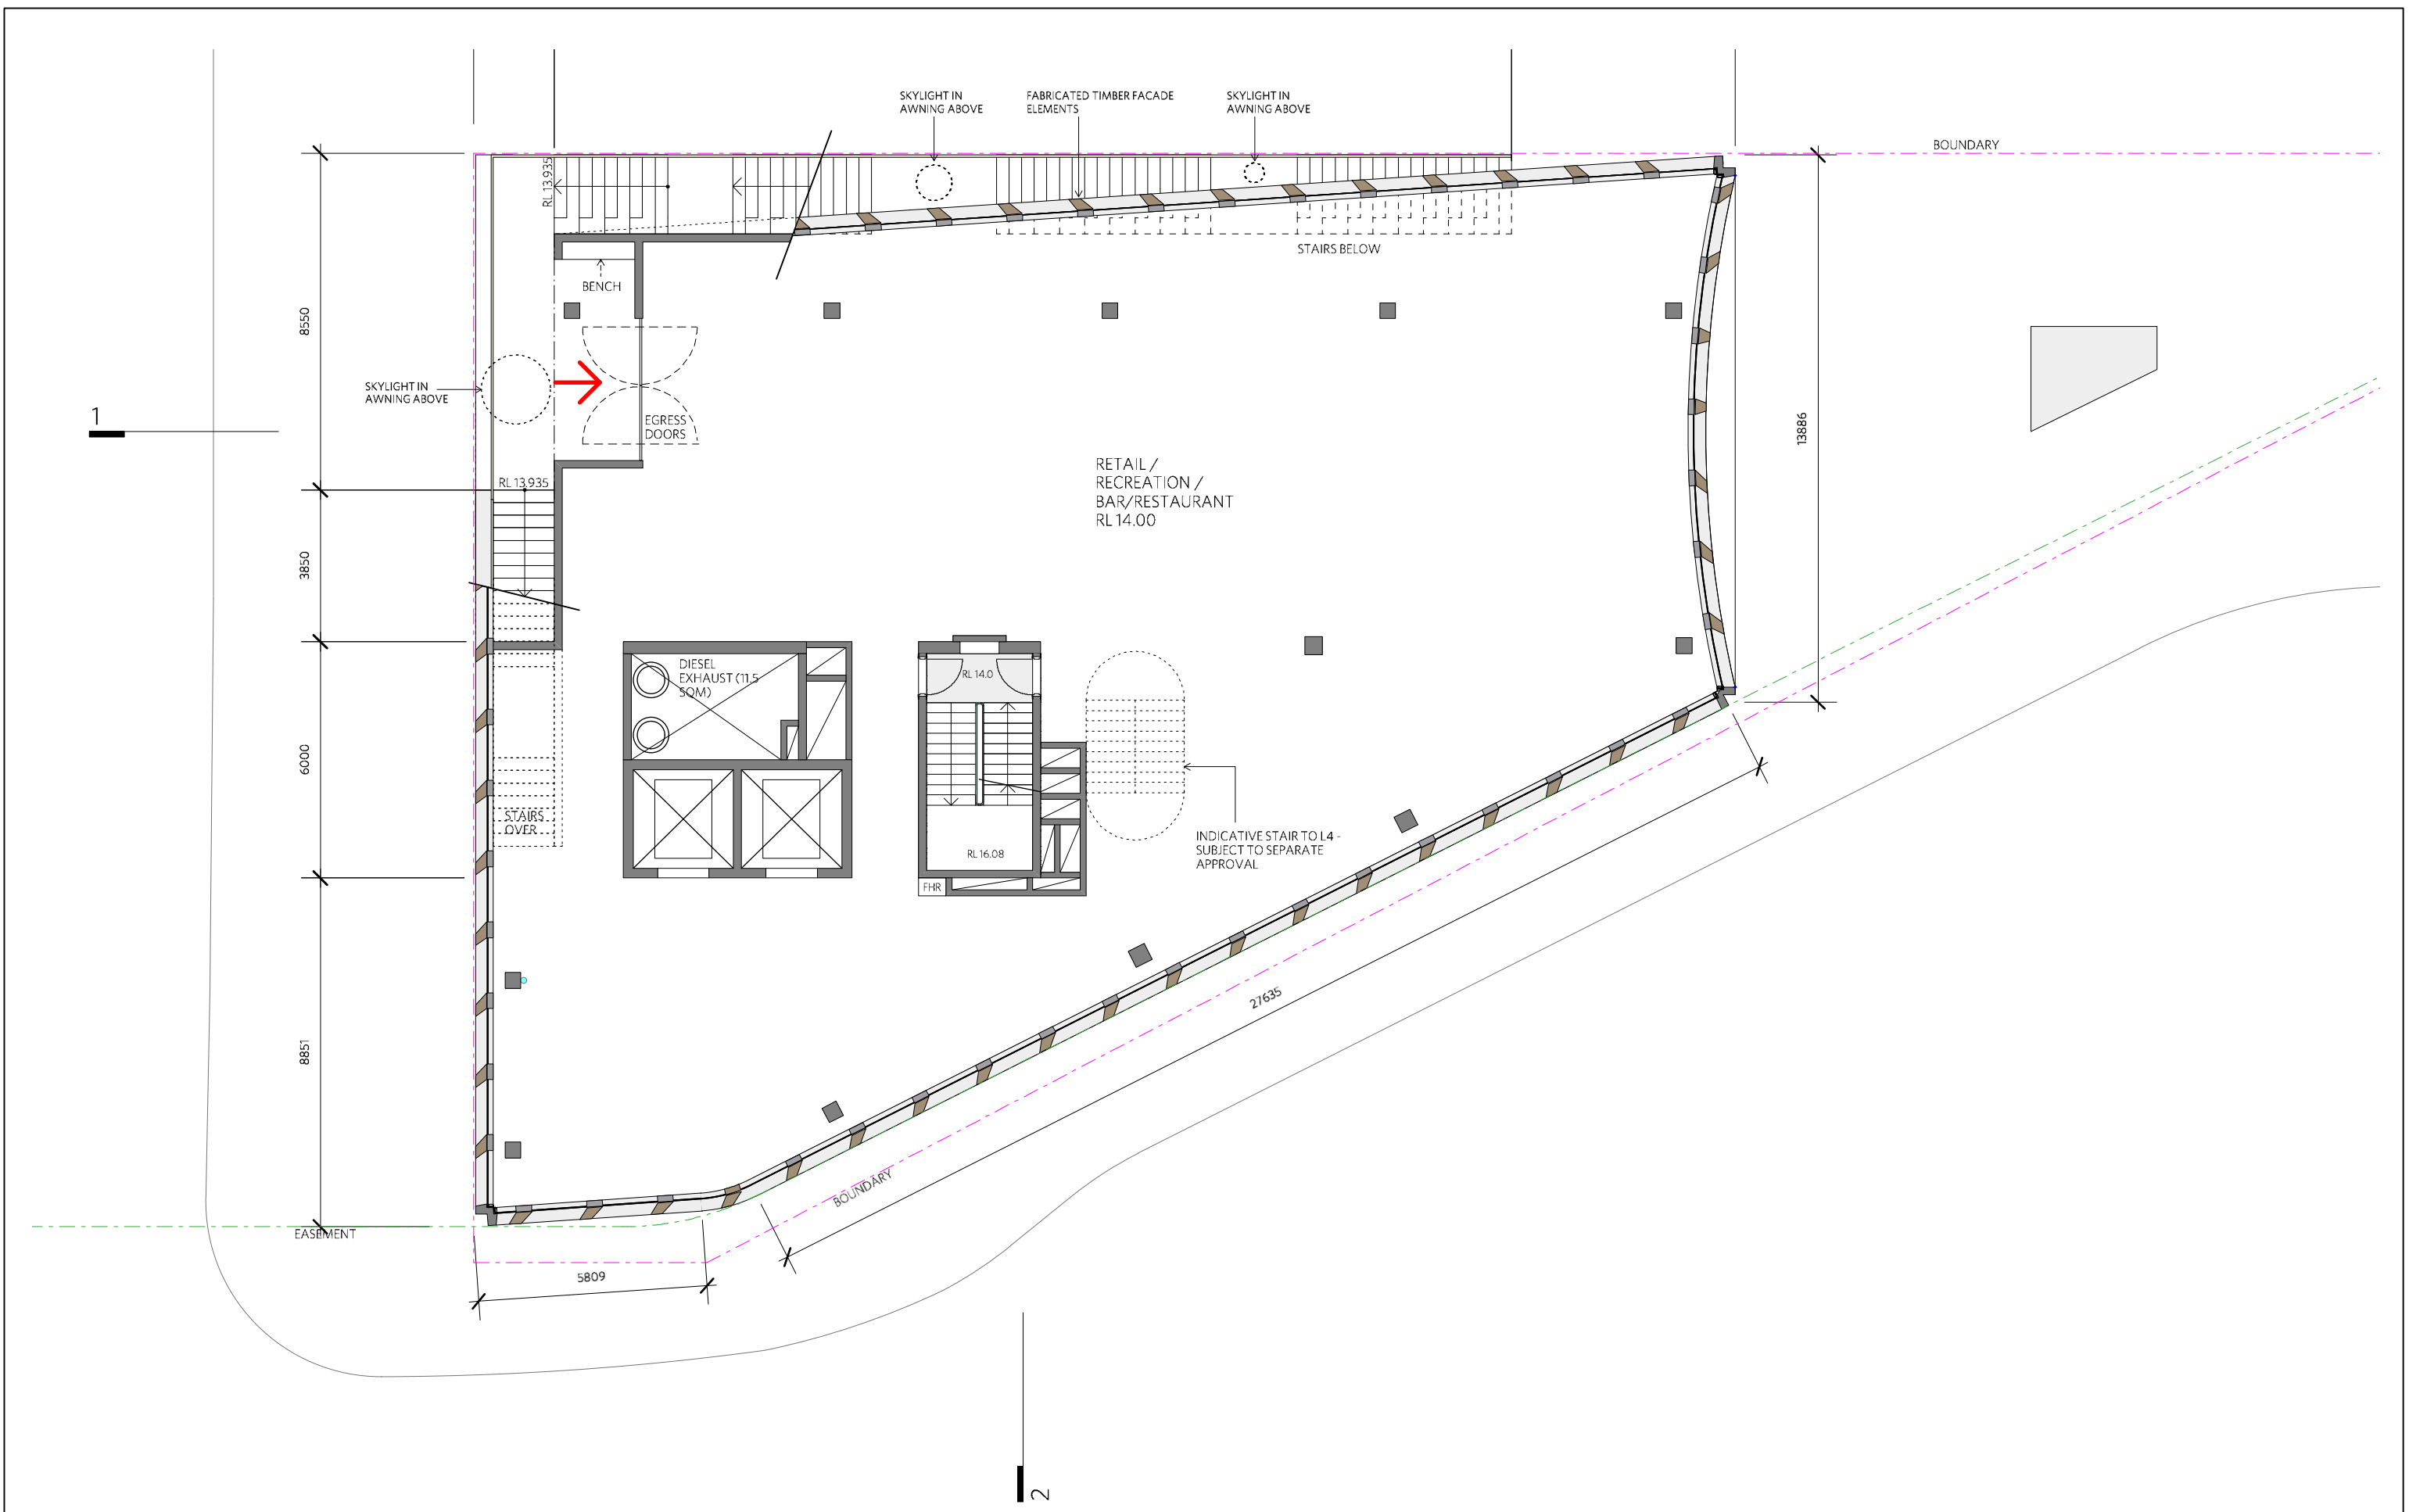

KEY PLAN

Developer

Lend Lease

Project Management & Construction

Lend Lease

Design

Lend Lease

30 The Bond 30 Hickson Road
Millers Point NSW 2000

www.lendlease.com

These designs, plans and specifications and the copyright therein are the property of Lend Lease and must not be used, reproduced or copied wholly or in part without the written permission of Lend Lease.

CF

FCG

POG

OPG

HR

LVR

TFR

TGF

ST

CONCRETE FINISH

FIXED CLEAR GLAZING

FIXED OPAQUE GLAZING

OPERABLE GLAZING

HANDRAIL TO DETAIL

LOUVRE

TIMBER AND GLASS FACADE

TIMBER FRAME

STONE BASE

ISSUE STATUS		DATE
REV	DESCRIPTION	DATE
A	SSD DRAFT	01082014
B	PA SUBMISSION	03092014

JOB NO.	CHECKED	JOB
160664	CB	BARANGAROO SOUTH

CLIENT	PROJECT NO.	REV.	DRAWING NO.
Lend Lease	160664	B	BR7_SSD_A006

Level 2, 9 Roslyn Street
Potts Point NSW 2011
Tel (02) 6297 3300
Fax (02) 6297 3310
www.durbachblock.com

DURBACH BLOCK JAGGERS

A3 If this drawing is printed or plotted at a size other than A3: DO NOT SCALE DIMENSIONS FROM DRAWING. Always take figured dimensions in preference to scaling.