





DARLING SQ.




Lend Lease

Tzannes Associates ARCHITECTURE URBAN DESIGN

63 Myrtle Street
Chippendale NSW 2008
Sydney Australia
T +61 2 9319 3744
F +61 2 9698 1170
tzannes@tzannes.com.au

Nominated Architects: Alec Tzannes 4174, Jonathan Evans 6613, Mladen Prnjatovic 7468

1:400 @ A3

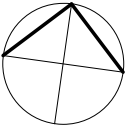

DARLING SQUARE NE PLOT
Lend Lease Development

Development Application


FLOOR PLAN LEVEL 38 - 40

DHL_AD030900


DATE:
24/10/2014

REV
F

REVISION SCHEDULE		
REV.	AMENDMENTS	DATE
A	Preliminary DA	22.09.14
B	Draft DA	29.09.14
C	Draft DA Update	03.10.14
D	Draft DA Update	07.10.14
E	Draft DA Review	15.10.14
F	Issued for DA	24.10.14

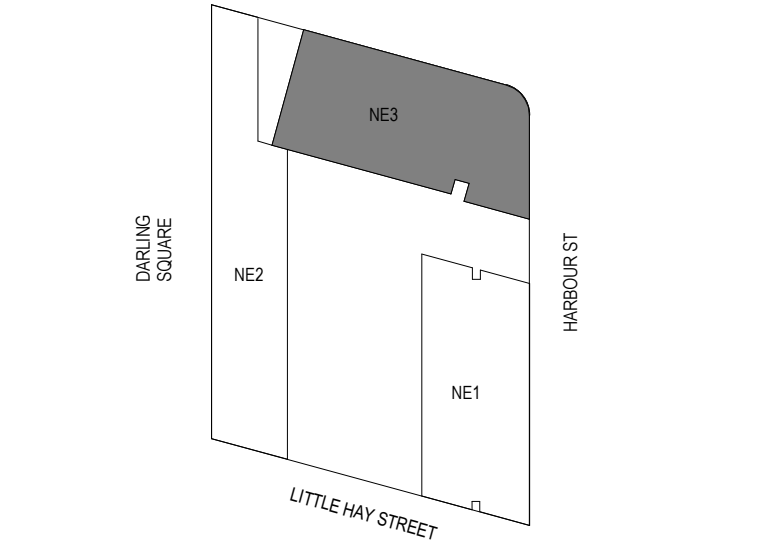

- LEGEND**
- APPROVED STAGE 2 ENV.
 - 1 BEDROOM
 - 1 BEDROOM + STUDY
 - 2 BEDROOM
 - 2 BEDROOM, 1 BATH
 - 3 BEDROOM
 - 4 BEDROOM
 - FOYER
 - RETAIL
 - RESIDENTIAL STORAGE
 - SERVICE
 - SOFT LANDSCAPING

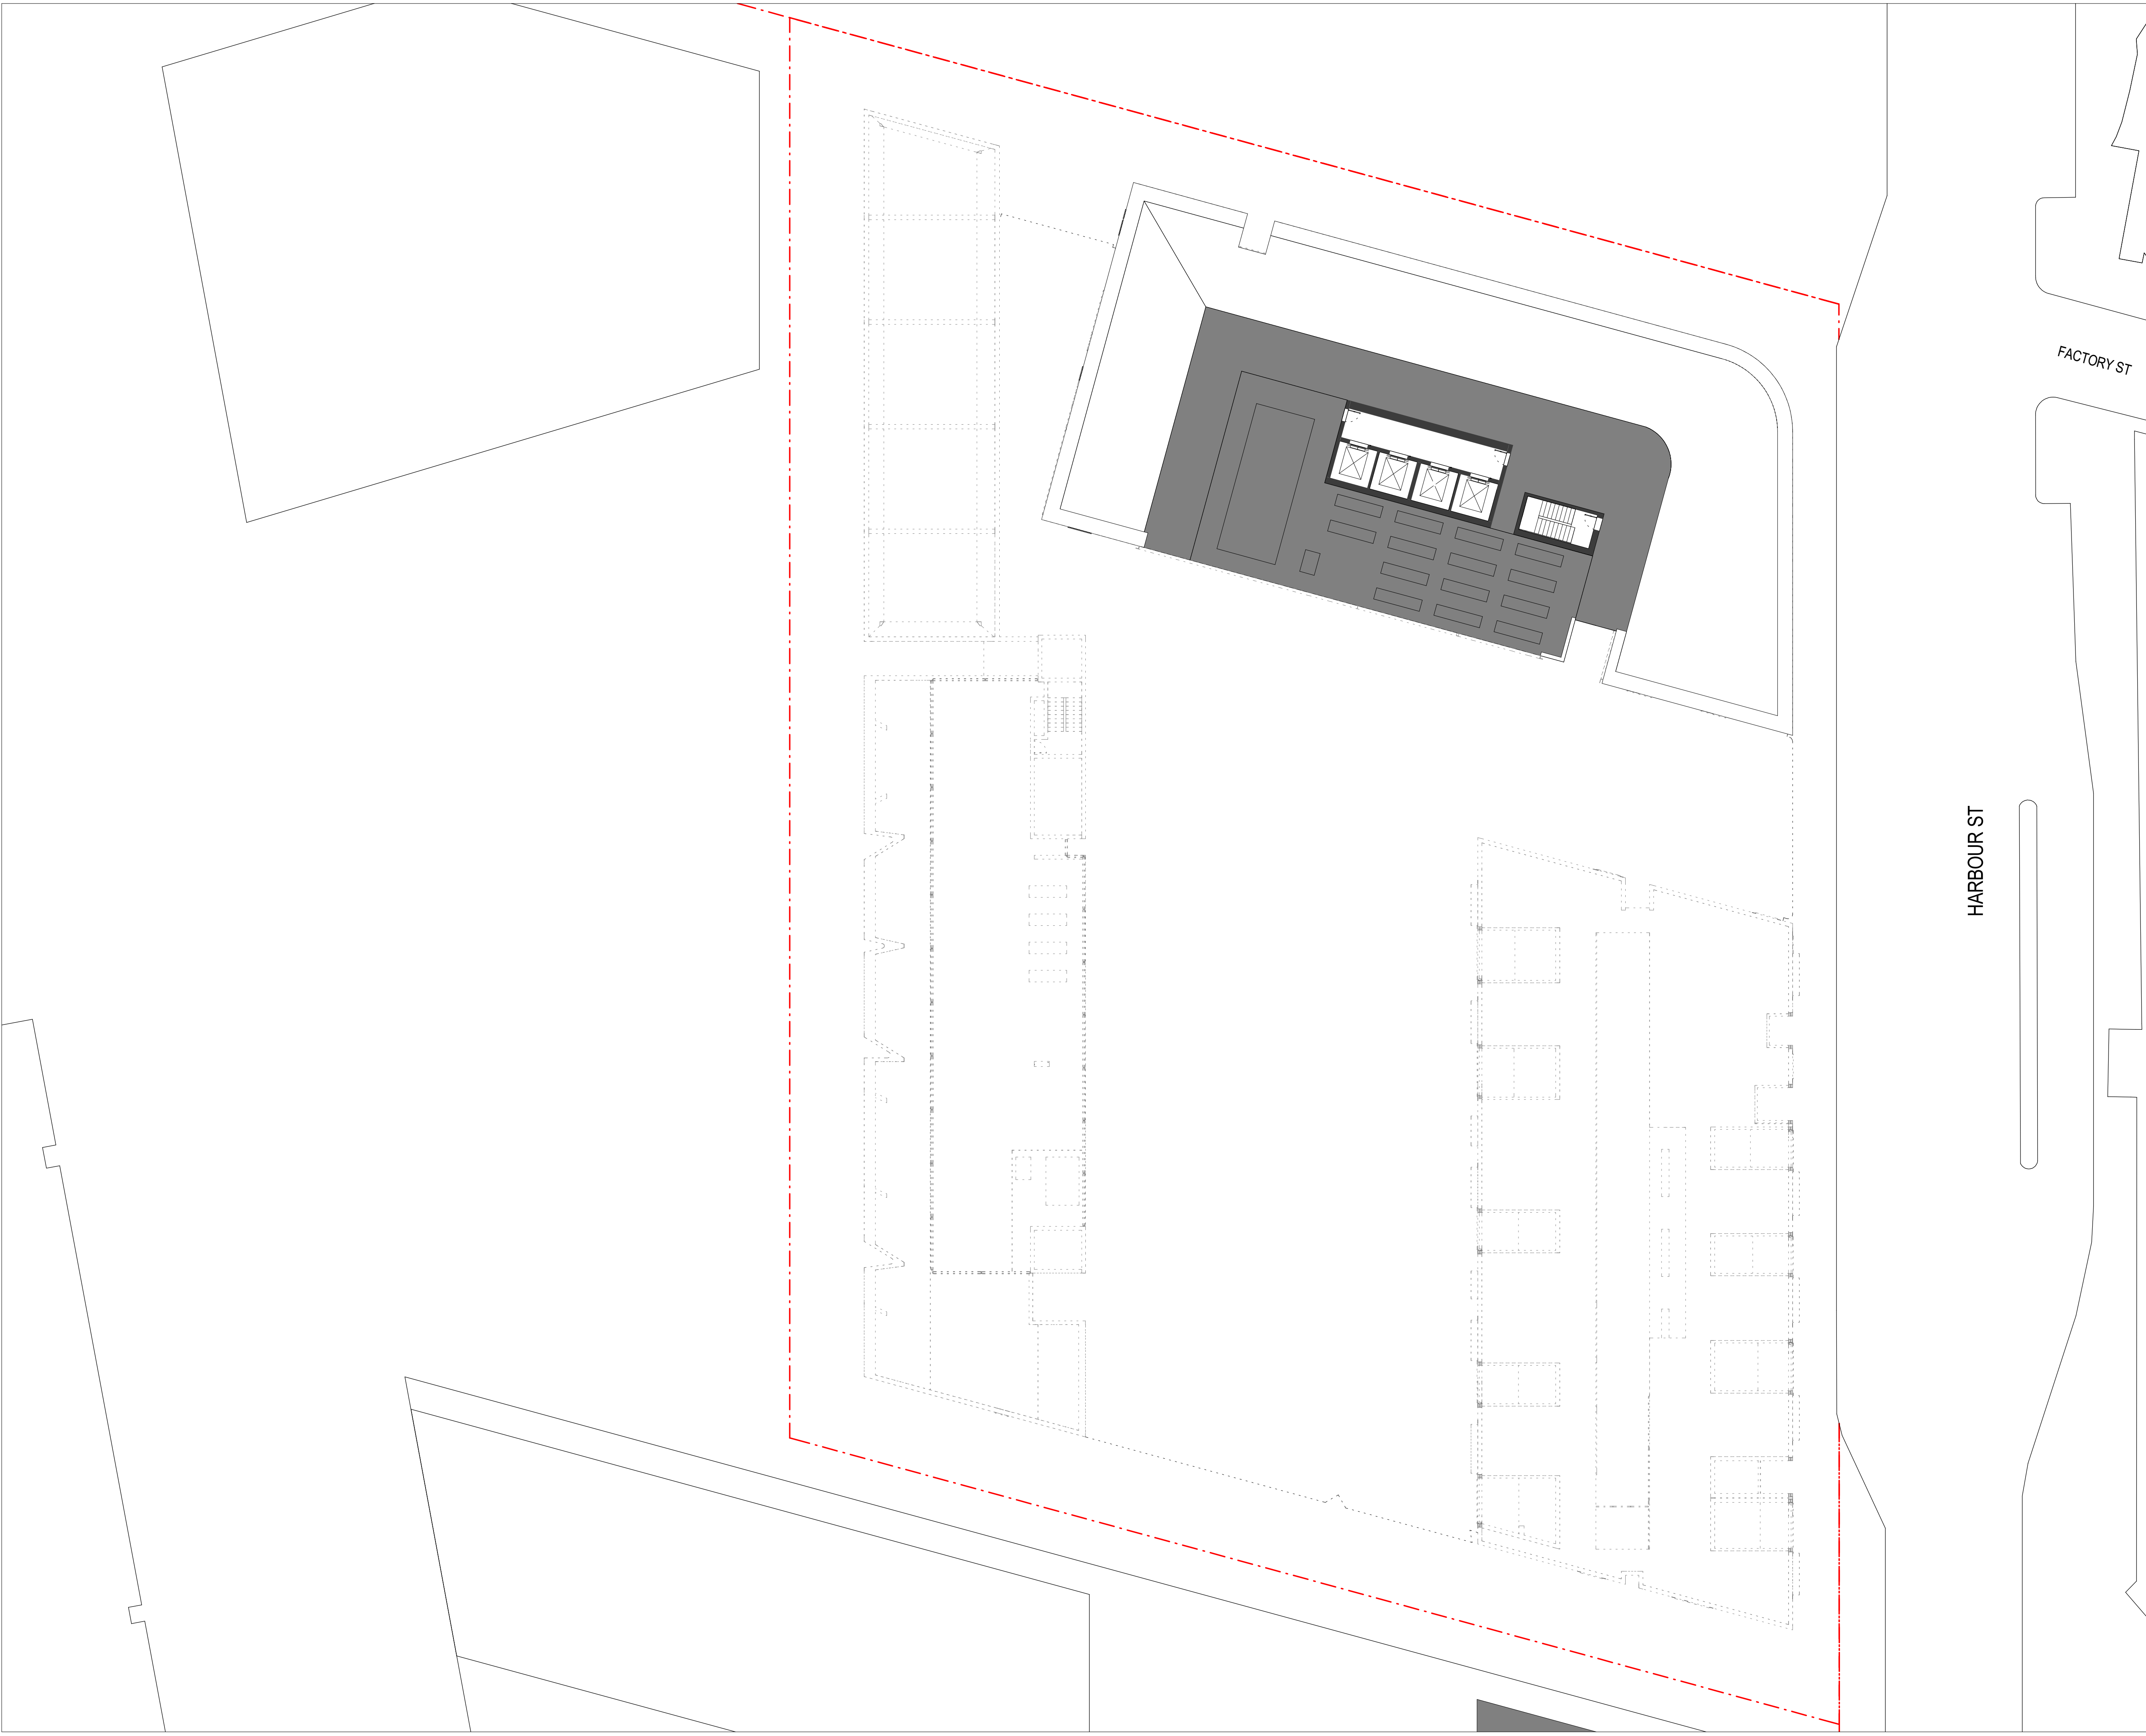

DARLING SQ.




Lend Lease

Tzannes Associates ARCHITECTURE URBAN DESIGN

63 Myrtle Street
Chippendale NSW 2008
Sydney Australia
T +61 2 9319 3744
F +61 2 9698 1170
tzannes@tzannes.com.au
Nominated Architects: Alec Tzannes 4174, Jonathan Evans 6613, Mladen Prnjatovic 7468

1:400 @ A3

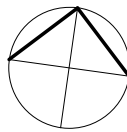

0 10M

DARLING SQUARE NE PLOT
Lend Lease Development


Development Application

FLOOR PLAN LEVEL 41 - ROOF

DHL_AD031000

DATE: 24/10/2014 REV F

REVISION SCHEDULE		
REV.	AMENDMENTS	DATE
A	Preliminary DA	22.09.14
B	Draft DA	29.09.14
C	Draft DA Update	03.10.14
D	Draft DA Update	07.10.14
E	Draft DA Review	15.10.14
F	Issued for DA	24.10.14

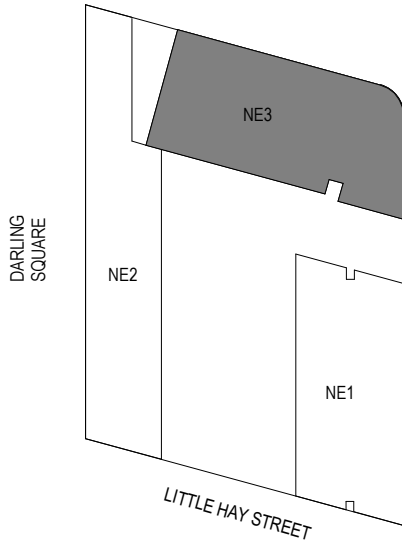

- LEGEND
- APPROVED STAGE 2 ENV.
 - 1 BEDROOM
 - 1 BEDROOM + STUDY
 - 2 BEDROOM
 - 2 BEDROOM, 1 BATH
 - 3 BEDROOM
 - 4 BEDROOM
 - FOYER
 - RETAIL
 - RESIDENTIAL STORAGE
 - SERVICE
 - SOFT LANDSCAPING



DARLING SQ.




Lend Lease

Tzannes Associates ARCHITECTURE URBAN DESIGN

63 Myrtle Street
Chippendale NSW 2008
Sydney Australia
T +61 2 9319 3744
F +61 2 9698 1170
tzannes@tzannes.com.au
Nominated Architects: Alec Tzannes 4174, Jonathan Evans 6613, Mladen Prnjatovic 7468

1:200 @ A3

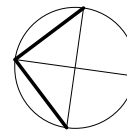

0 5M

DARLING SQUARE NE PLOT
Lend Lease Development

Development Application


NE1 FLOOR PLAN LEVEL 01

DHL_AD031100

DATE:
24/10/2014

REV
H

REVISION SCHEDULE		
REV.	AMENDMENTS	DATE
C	Draft DA Update	03.10.14
D	Draft DA Update	07.10.14
E	NE1 Marketing Review Issue	13.10.14
F	NE1 Marketing Review Issue Update	14.10.14
G	Draft DA Review	15.10.14
H	Issued for DA	24.10.14

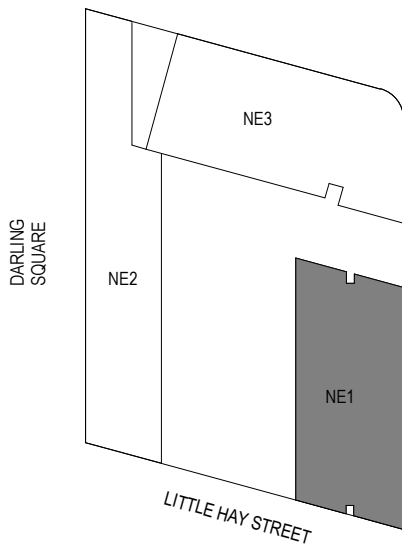

LEGEND

- 1 BEDROOM
- 1 BEDROOM + STUDY
- 2 BEDROOM
- 2 BEDROOM, 1 BATH
- 3 BEDROOM
- 4 BEDROOM
- FOYER
- RETAIL
- RESIDENTIAL STORAGE
- SERVICE
- SOFT LANDSCAPING





DARLING SQ.




Lend Lease

Tzannes Associates ARCHITECTURE URBAN DESIGN

63 Myrtle Street
Chippendale NSW 2008
Sydney Australia
T +61 2 9319 3744
F +61 2 9698 1170
tzannes@tzannes.com.au
Nominated Architects: Alec Tzannes 4174, Jonathan Evans 6613, Mladen Prnjatovic 7468

1:200 @ A3

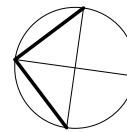

0 5M

DARLING SQUARE NE PLOT
Lend Lease Development

Development Application


NE1 FLOOR PLAN LEVEL 02 - 05

DHL_AD031200

DATE:
24/10/2014

REV
H

REVISION SCHEDULE		
REV.	AMENDMENTS	DATE
C	Draft DA Update	03.10.14
D	Draft DA Update	07.10.14
E	NE1 Marketing Review Issue	13.10.14
F	NE1 Marketing Review Issue Update	14.10.14
G	Draft DA Review	15.10.14
H	Issued for DA	24.10.14

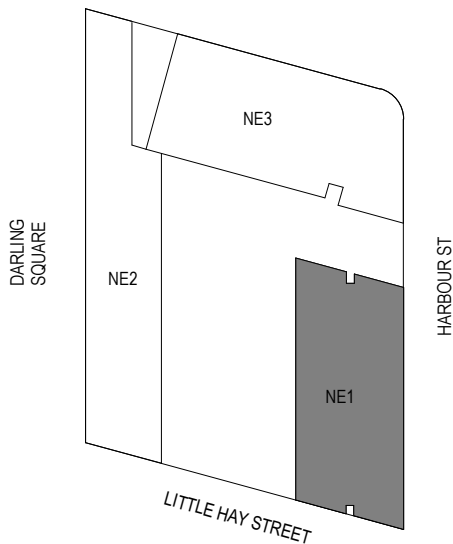

LEGEND

- 1 BEDROOM
- 1 BEDROOM + STUDY
- 2 BEDROOM
- 2 BEDROOM, 1 BATH
- 3 BEDROOM
- 4 BEDROOM
- FOYER
- RETAIL
- RESIDENTIAL STORAGE
- SERVICE
- SOFT LANDSCAPING





DARLING SQ.




Lend Lease

Tzannes Associates ARCHITECTURE URBAN DESIGN

63 Myrtle Street
Chippendale NSW 2008
Sydney Australia
T +61 2 9319 3744
F +61 2 9698 1170
tzannes@tzannes.com.au
Nominated Architects: Alec Tzannes 4174, Jonathan Evans 6613, Mladen Prnjatovic 7468

1:200 @ A3

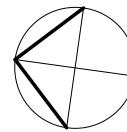

0 5M

DARLING SQUARE NE PLOT
Lend Lease Development


Development Application

NE1 FLOOR PLAN LEVEL 06 -
PODIUM

DHL_AD031300

DATE: 24/10/2014 REV H

REVISION SCHEDULE		
REV.	AMENDMENTS	DATE
C	Draft DA Update	03.10.14
D	Draft DA Update	07.10.14
E	NE1 Marketing Review Issue	13.10.14
F	NE1 Marketing Review Issue Update	14.10.14
G	Draft DA Review	15.10.14
H	Issued for DA	24.10.14

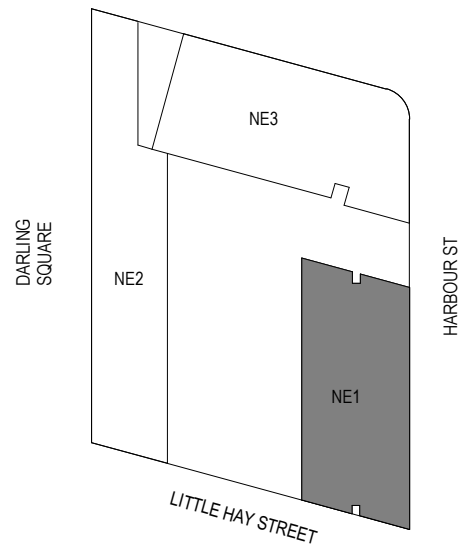

LEGEND

- 1 BEDROOM
- 1 BEDROOM + STUDY
- 2 BEDROOM
- 2 BEDROOM, 1 BATH
- 3 BEDROOM
- 4 BEDROOM
- FOYER
- RETAIL
- RESIDENTIAL STORAGE
- SERVICE
- SOFT LANDSCAPING





DARLING SQ.




Lend Lease

Tzannes Associates ARCHITECTURE URBAN DESIGN

63 Myrtle Street
Chippendale NSW 2008
Sydney Australia
T +61 2 9319 3744
F +61 2 9698 1170
tzannes@tzannes.com.au
Nominated Architects: Alec Tzannes 4174, Jonathan Evans 6613, Mladen Prnjatovic 7468

1:200 @ A3

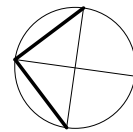

0 5M

DARLING SQUARE NE PLOT
Lend Lease Development

Development Application


NE1 FLOOR PLAN LEVEL 07 -17

DHL_AD031400

DATE:
24/10/2014

REV
H

REVISION SCHEDULE		
REV.	AMENDMENTS	DATE
C	Draft DA Update	03.10.14
D	Draft DA Update	07.10.14
E	NE1 Marketing Review Issue	13.10.14
F	NE1 Marketing Review Issue Update	14.10.14
G	Draft DA Review	15.10.14
H	Issued for DA	24.10.14

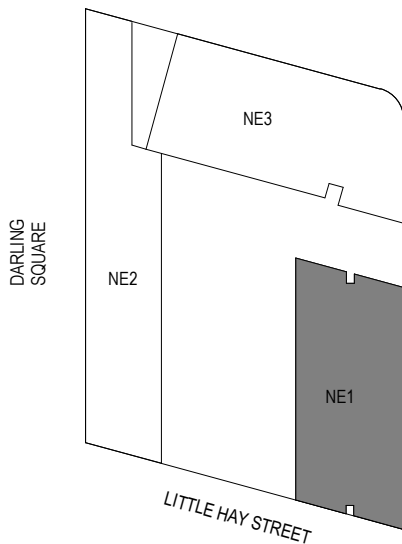

LEGEND

- 1 BEDROOM
- 1 BEDROOM + STUDY
- 2 BEDROOM
- 2 BEDROOM, 1 BATH
- 3 BEDROOM
- 4 BEDROOM
- FOYER
- RETAIL
- RESIDENTIAL STORAGE
- SERVICE
- SOFT LANDSCAPING



DARLING SQ.




Lend Lease

Tzannes Associates ARCHITECTURE URBAN DESIGN

63 Myrtle Street
Chippendale NSW 2008
Sydney Australia
T +61 2 9319 3744
F +61 2 9698 1170
tzannes@tzannes.com.au
Nominated Architects: Alec Tzannes 4174, Jonathan Evans 6613, Mladen Prnjatovic 7468

1:200 @ A3

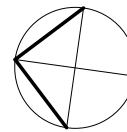

0 5M

DARLING SQUARE NE PLOT
Lend Lease Development


Development Application

NE1 FLOOR PLAN LEVEL 18 -
PENTHOUSE

DHL_AD031500

DATE: 24/10/2014 REV H

REVISION SCHEDULE		
REV.	AMENDMENTS	DATE
C	Draft DA Update	03.10.14
D	Draft DA Update	07.10.14
E	NE1 Marketing Review Issue	13.10.14
F	NE1 Marketing Review Issue Update	14.10.14
G	Draft DA Review	15.10.14
H	Issued for DA	24.10.14

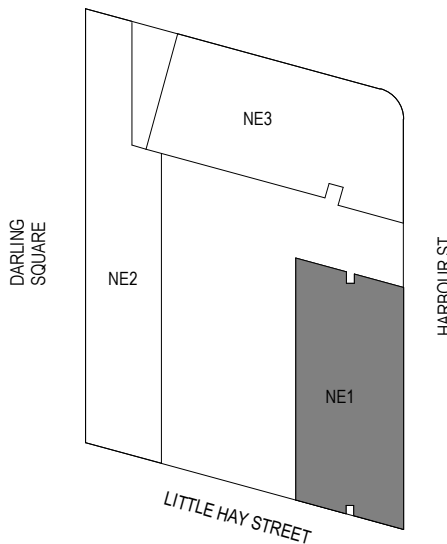

LEGEND

- 1 BEDROOM
- 1 BEDROOM + STUDY
- 2 BEDROOM
- 2 BEDROOM, 1 BATH
- 3 BEDROOM
- 4 BEDROOM
- FOYER
- RETAIL
- RESIDENTIAL STORAGE
- SERVICE
- SOFT LANDSCAPING





DARLING SQ.




Lend Lease

Tzannes Associates ARCHITECTURE URBAN DESIGN

63 Myrtle Street
Chippendale NSW 2008
Sydney Australia
T +61 2 9319 3744
F +61 2 9698 1170
tzannes@tzannes.com.au
Nominated Architects: Alec Tzannes 4174, Jonathan Evans 6613, Mladen Prnjatovic 7468

1:200 @ A3

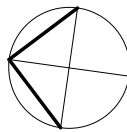

0 5M

DARLING SQUARE NE PLOT
Lend Lease Development


Development Application

NE1 FLOOR PLAN LEVEL 19 -
PLANT / ROOF

DHL_AD031600

DATE: 24/10/2014 REV F

REVISION SCHEDULE		
REV.	AMENDMENTS	DATE
A	Preliminary DA	22.09.14
B	Draft DA	29.09.14
C	Draft DA Update	03.10.14
D	Draft DA Update	07.10.14
E	Draft DA Review	15.10.14
F	Issued for DA	24.10.14

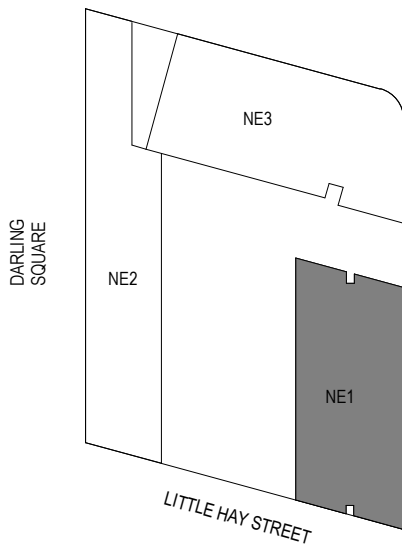

LEGEND

- 1 BEDROOM
- 1 BEDROOM + STUDY
- 2 BEDROOM
- 2 BEDROOM, 1 BATH
- 3 BEDROOM
- 4 BEDROOM
- FOYER
- RETAIL
- RESIDENTIAL STORAGE
- SERVICE
- SOFT LANDSCAPING







DARLING SQ.




Lend Lease

Tzannes Associates ARCHITECTURE URBAN DESIGN

63 Myrtle Street
Chippendale NSW 2008
Sydney Australia
T +61 2 9319 3744
F +61 2 9698 1170
tzannes@tzannes.com.au

Nominated Architects: Alec Tzannes 4174, Jonathan Evans 6613, Mladen Prnjatovic 7468

1:200 @ A3

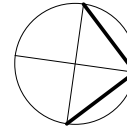

DARLING SQUARE NE PLOT
Lend Lease Development

Development Application


NE2 FLOOR PLAN LEVEL 01 -05

DHL_AD031700

DATE:
24/10/2014

REV
F

REVISION SCHEDULE		
REV.	AMENDMENTS	DATE
A	Preliminary DA	22.09.14
B	Draft DA	29.09.14
C	Draft DA Update	08.10.14
D	Draft DA Update	07.10.14
E	Draft DA Review	15.10.14
F	Issued for DA	24.10.14

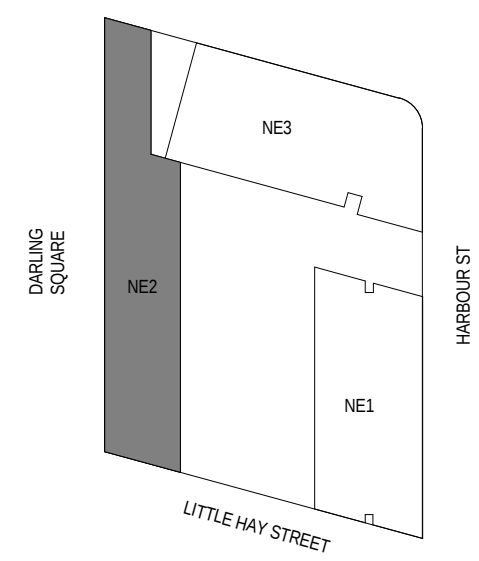

- LEGEND**
- 1 BEDROOM
 - 1 BEDROOM + STUDY
 - 2 BEDROOM
 - 2 BEDROOM, 1 BATH
 - 3 BEDROOM
 - 4 BEDROOM
 - FOYER
 - RETAIL
 - RESIDENTIAL STORAGE
 - SERVICE
 - SOFT LANDSCAPING



DARLING SQ.




Lend Lease

Tzannes Associates ARCHITECTURE URBAN DESIGN

63 Myrtle Street
Chippendale NSW 2008
Sydney Australia
T +61 2 9319 3744
F +61 2 9698 1170
tzannes@tzannes.com.au
Nominated Architects: Alec Tzannes 4174, Jonathan Evans 6613, Mladen Prnjatovic 7468

1:200 @ A3

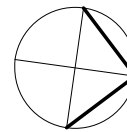

0 5M

DARLING SQUARE NE PLOT
Lend Lease Development

Development Application


NE2 FLOOR PLAN LEVEL 06
-PENTHOUSE LOWER LEVEL

DHL_AD031800

DATE:
24/10/2014

REV
F

REVISION SCHEDULE		
REV.	AMENDMENTS	DATE
A	Preliminary DA	22.09.14
B	Draft DA	29.09.14
C	Draft DA Update	03.10.14
D	Draft DA Update	07.10.14
E	Draft DA Review	15.10.14
F	Issued for DA	24.10.14

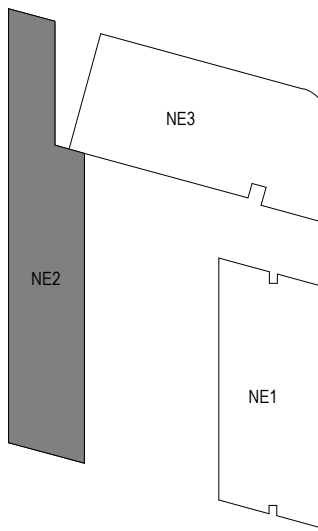

LEGEND

- 1 BEDROOM
- 1 BEDROOM + STUDY
- 2 BEDROOM
- 2 BEDROOM, 1 BATH
- 3 BEDROOM
- 4 BEDROOM
- FOYER
- RETAIL
- RESIDENTIAL STORAGE
- SERVICE
- SOFT LANDSCAPING





DARLING SQ.




Lend Lease

Tzannes Associates ARCHITECTURE URBAN DESIGN

63 Myrtle Street
Chippendale NSW 2008
Sydney Australia
T +61 2 9319 3744
F +61 2 9698 1170
tzannes@tzannes.com.au
Nominated Architects: Alec Tzannes 4174, Jonathan Evans 6613, Mladen Prnjatovic 7468

1:200 @ A3

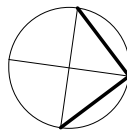

0 5M

DARLING SQUARE NE PLOT
Lend Lease Development

Development Application


NE2 FLOOR PLAN LEVEL 07 -
PENTHOUSE UPPER LEVEL

DHL_AD031900

DATE:
24/10/2014

REV
F

REVISION SCHEDULE		
REV.	AMENDMENTS	DATE
A	Preliminary DA	22.09.14
B	Draft DA	29.09.14
C	Draft DA Update	03.10.14
D	Draft DA Update	07.10.14
E	Draft DA Review	15.10.14
F	Issued for DA	24.10.14

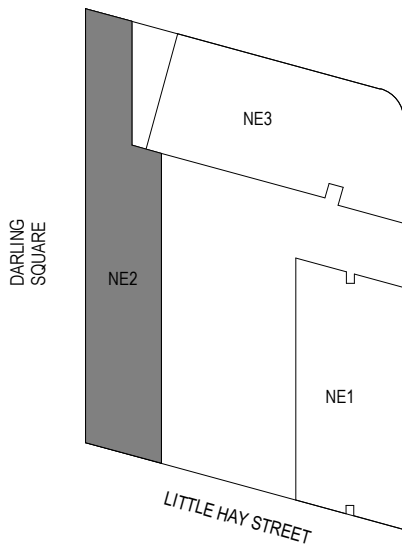

LEGEND

- 1 BEDROOM
- 1 BEDROOM + STUDY
- 2 BEDROOM
- 2 BEDROOM, 1 BATH
- 3 BEDROOM
- 4 BEDROOM
- FOYER
- RETAIL
- RESIDENTIAL STORAGE
- SERVICE
- SOFT LANDSCAPING





DARLING SQ.




Lend Lease

Tzannes Associates ARCHITECTURE URBAN DESIGN

63 Myrtle Street
Chippendale NSW 2008
Sydney Australia
T +61 2 9319 3744
F +61 2 9698 1170
tzannes@tzannes.com.au
Nominated Architects: Alec Tzannes 4174, Jonathan Evans 6613, Mladen Prnjatovic 7468

1:200 @ A3

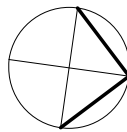

0 5M

DARLING SQUARE NE PLOT
Lend Lease Development


Development Application

NE2 FLOOR PLAN LEVEL 08 -
PLANT

DHL_AD032000


DATE: 24/10/2014 REV F

REVISION SCHEDULE		
REV.	AMENDMENTS	DATE
A	Preliminary DA	22.09.14
B	Draft DA	29.09.14
C	Draft DA Update	03.10.14
D	Draft DA Update	07.10.14
E	Draft DA Review	15.10.14
F	Issued for DA	24.10.14

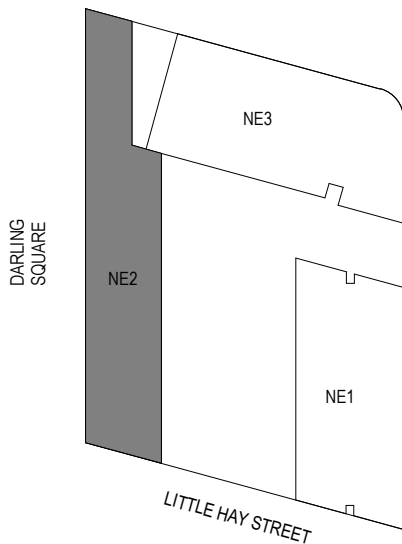

LEGEND

- 1 BEDROOM
- 1 BEDROOM + STUDY
- 2 BEDROOM
- 2 BEDROOM, 1 BATH
- 3 BEDROOM
- 4 BEDROOM
- FOYER
- RETAIL
- RESIDENTIAL STORAGE
- SERVICE
- SOFT LANDSCAPING

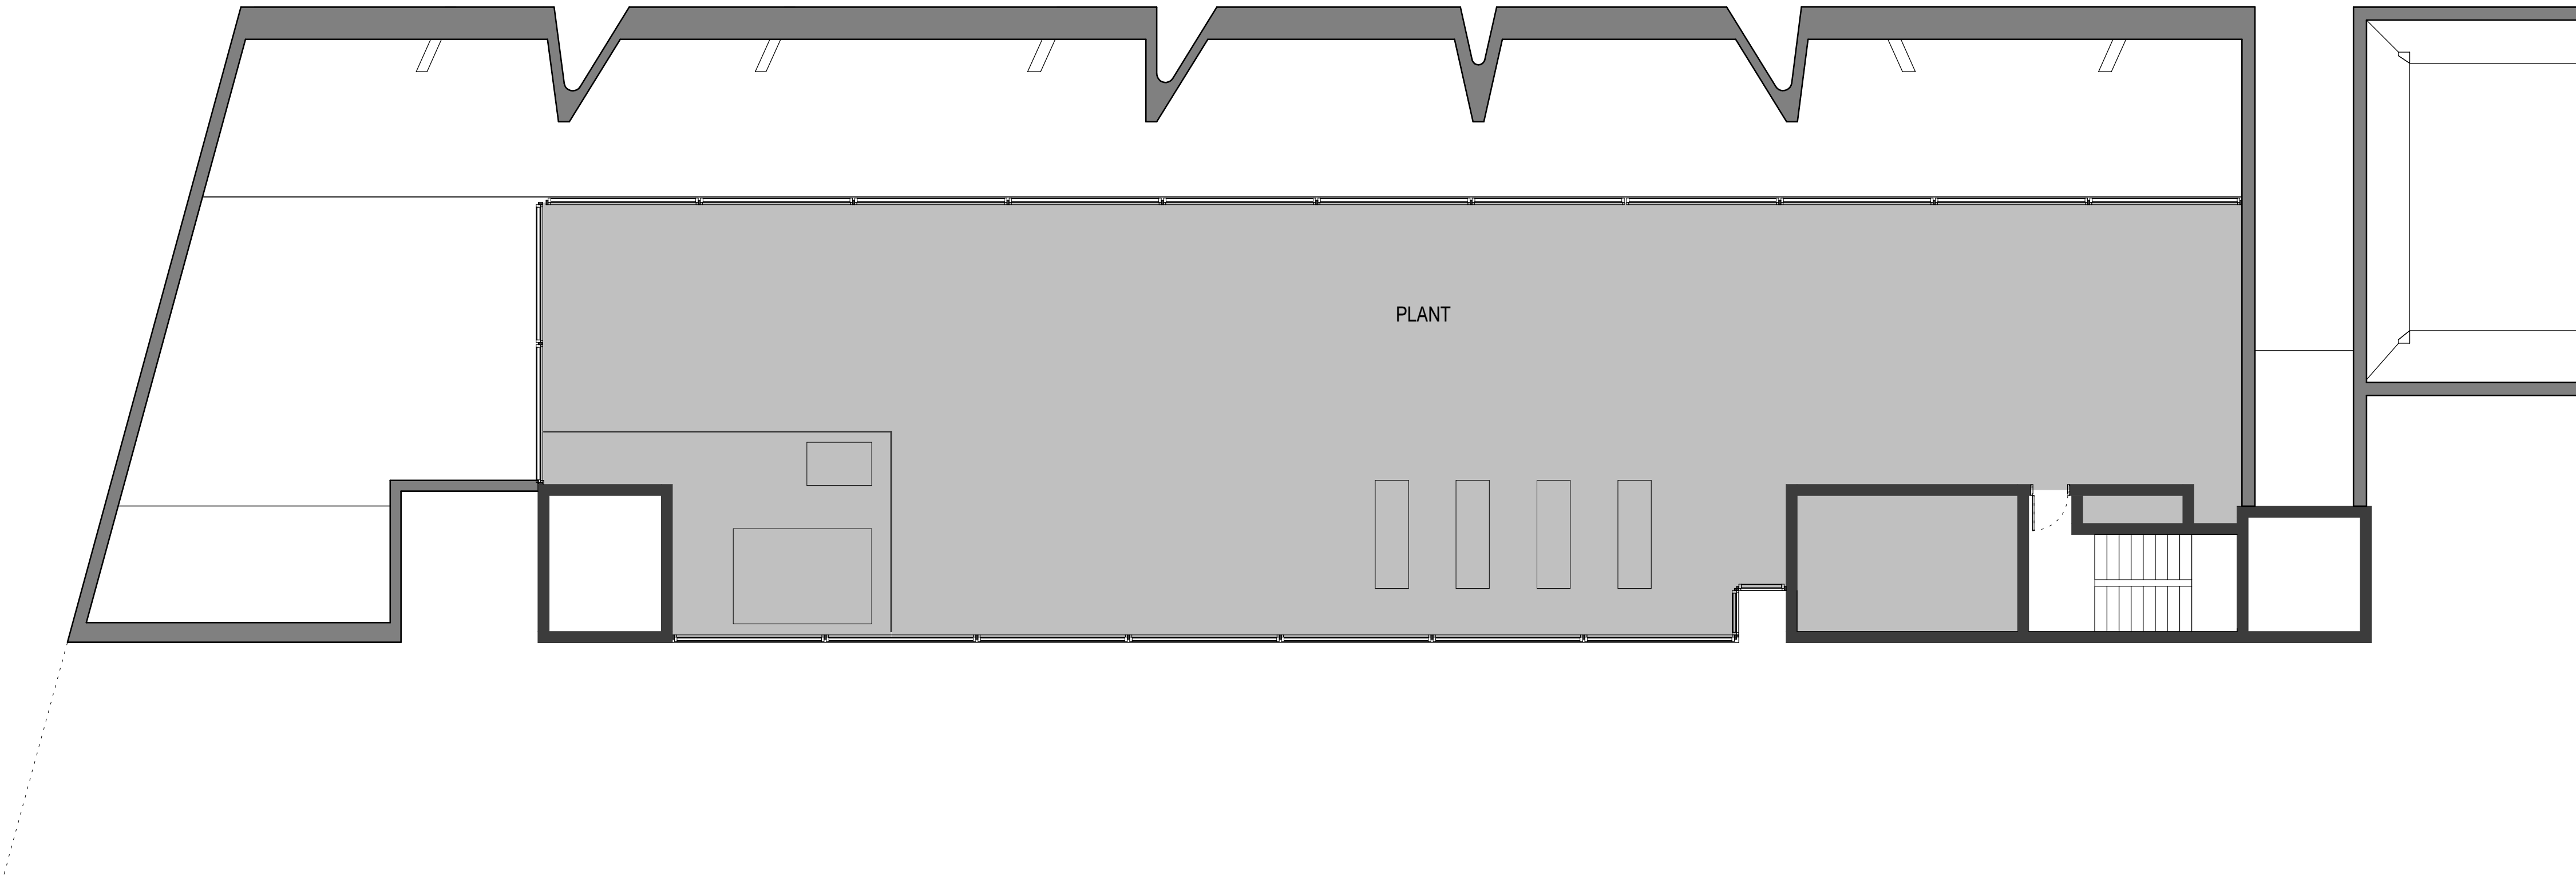



DARLING SQ.




Lend Lease

Tzannes Associates ARCHITECTURE URBAN DESIGN

63 Myrtle Street
Chippendale NSW 2008
Sydney Australia
T +61 2 9319 3744
F +61 2 9698 1170
tzannes@tzannes.com.au
Nominated Architects: Alec Tzannes 4174, Jonathan Evans 6613, Mladen Prnjatovic 7468

1:200 @ A3

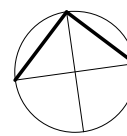

0 5M

DARLING SQUARE NE PLOT
Lend Lease Development

Development Application


NE3 FLOOR PLAN LEVEL 01

DHL_AD032100

DATE:
24/10/2014

REV
F

REVISION SCHEDULE		
REV.	AMENDMENTS	DATE
A	Preliminary DA	22.09.14
B	Draft DA	29.09.14
C	Draft DA Update	03.10.14
D	Draft DA Update	07.10.14
E	Draft DA Review	15.10.14
F	Issued for DA	24.10.14

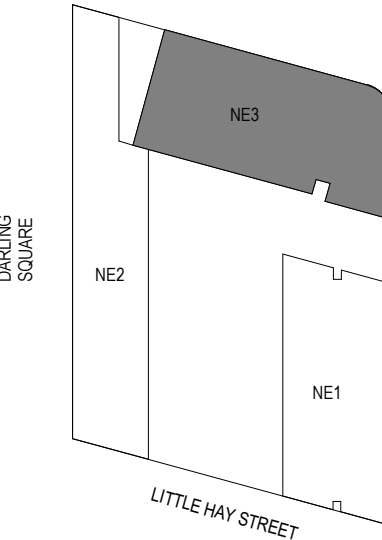

LEGEND

- 1 BEDROOM
- 1 BEDROOM + STUDY
- 2 BEDROOM
- 2 BEDROOM, 1 BATH
- 3 BEDROOM
- 4 BEDROOM
- FOYER
- RETAIL
- RESIDENTIAL STORAGE
- SERVICE
- SOFT LANDSCAPING





DARLING SQ.




Lend Lease

Tzannes Associates ARCHITECTURE URBAN DESIGN

63 Myrtle Street
Chippendale NSW 2008
Sydney Australia
T +61 2 9319 3744
F +61 2 9698 1170
tzannes@tzannes.com.au
Nominated Architects: Alec Tzannes 4174, Jonathan Evans 6613, Mladen Prnjatovic 7468

1:200 @ A3

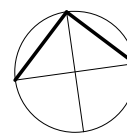

0 5M

DARLING SQUARE NE PLOT
Lend Lease Development

Development Application


NE3 FLOOR PLAN LEVEL 02 - 05

DHL_AD032200

DATE:
24/10/2014

REV
F

REVISION SCHEDULE		
REV.	AMENDMENTS	DATE
A	Preliminary DA	22.09.14
B	Draft DA	29.09.14
C	Draft DA Update	03.10.14
D	Draft DA Update	07.10.14
E	Draft DA Review	15.10.14
F	Issued for DA	24.10.14

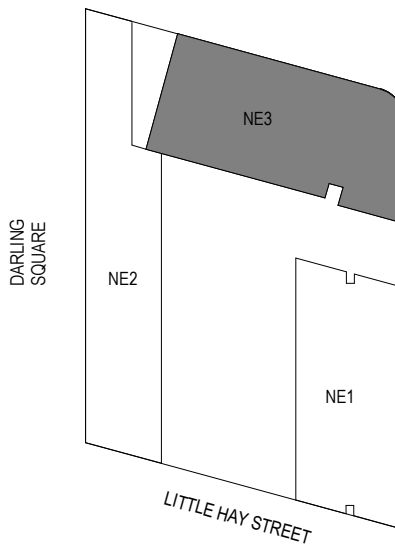

LEGEND

- 1 BEDROOM
- 1 BEDROOM + STUDY
- 2 BEDROOM
- 2 BEDROOM, 1 BATH
- 3 BEDROOM
- 4 BEDROOM
- FOYER
- RETAIL
- RESIDENTIAL STORAGE
- SERVICE
- SOFT LANDSCAPING





DARLING SQ.




Lend Lease

Tzannes Associates ARCHITECTURE URBAN DESIGN

63 Myrtle Street
Chippendale NSW 2008
Sydney Australia
T +61 2 9319 3744
F +61 2 9698 1170
tzannes@tzannes.com.au
Nominated Architects: Alec Tzannes 4174, Jonathan Evans 6613, Mladen Prnjatovic 7468

1:200 @ A3

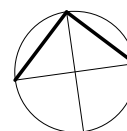

0 5M

DARLING SQUARE NE PLOT
Lend Lease Development

Development Application


NE3 FLOOR PLAN LEVEL 06 -
PODIUM

DHL_AD032300

DATE:
24/10/2014

REV
F

REVISION SCHEDULE		
REV.	AMENDMENTS	DATE
A	Preliminary DA	22.09.14
B	Draft DA	29.09.14
C	Draft DA Update	03.10.14
D	Draft DA Update	07.10.14
E	Draft DA Review	15.10.14
F	Issued for DA	24.10.14

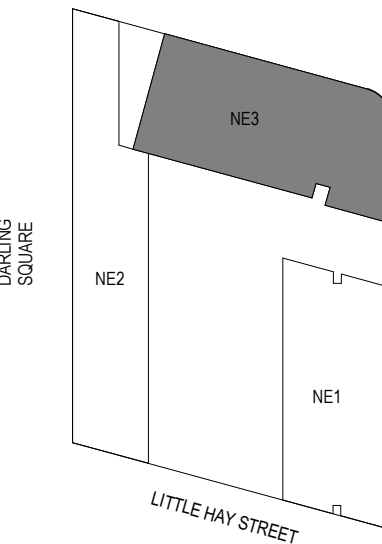

LEGEND

- 1 BEDROOM
- 1 BEDROOM + STUDY
- 2 BEDROOM
- 2 BEDROOM, 1 BATH
- 3 BEDROOM
- 4 BEDROOM
- FOYER
- RETAIL
- RESIDENTIAL STORAGE
- SERVICE
- SOFT LANDSCAPING





DARLING SQ.




Lend Lease

Tzannes Associates ARCHITECTURE URBAN DESIGN

63 Myrtle Street
Chippendale NSW 2008
Sydney Australia
T +61 2 9319 3744
F +61 2 9698 1170
tzannes@tzannes.com.au
Nominated Architects: Alec Tzannes 4174, Jonathan Evans 6613, Mladen Prnjatovic 7468

1:200 @ A3

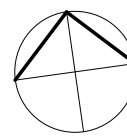

0 5M

DARLING SQUARE NE PLOT
Lend Lease Development

Development Application


NE3 FLOOR PLAN LEVEL 07 - 37

DHL_AD032400

DATE:
24/10/2014

REV
F

REVISION SCHEDULE		
REV.	AMENDMENTS	DATE
A	Preliminary DA	22.09.14
B	Draft DA	29.09.14
C	Draft DA Update	03.10.14
D	Draft DA Update	07.10.14
E	Draft DA Review	15.10.14
F	Issued for DA	24.10.14

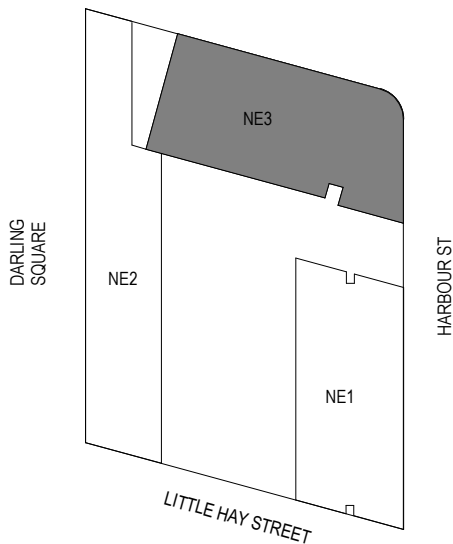

LEGEND

- 1 BEDROOM
- 1 BEDROOM + STUDY
- 2 BEDROOM
- 2 BEDROOM, 1 BATH
- 3 BEDROOM
- 4 BEDROOM
- FOYER
- RETAIL
- RESIDENTIAL STORAGE
- SERVICE
- SOFT LANDSCAPING



DARLING SQ.




Lend Lease

Tzannes Associates ARCHITECTURE URBAN DESIGN

63 Myrtle Street
Chippendale NSW 2008
Sydney Australia
T +61 2 9319 3744
F +61 2 9698 1170
tzannes@tzannes.com.au
Nominated Architects: Alec Tzannes 4174, Jonathan Evans 6613, Mladen Prnjatovic 7468

1:200 @ A3

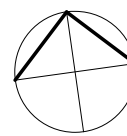

0 5M

DARLING SQUARE NE PLOT
Lend Lease Development


Development Application

NE3 FLOOR PLAN LEVEL 38 - 40
- PENTHOUSE OPTION

DHL_AD032500

DATE: 24/10/2014 REV F

REVISION SCHEDULE		
REV.	AMENDMENTS	DATE
A	Preliminary DA	22.09.14
B	Draft DA	29.09.14
C	Draft DA Update	03.10.14
D	Draft DA Update	07.10.14
E	Draft DA Review	15.10.14
F	Issued for DA	24.10.14

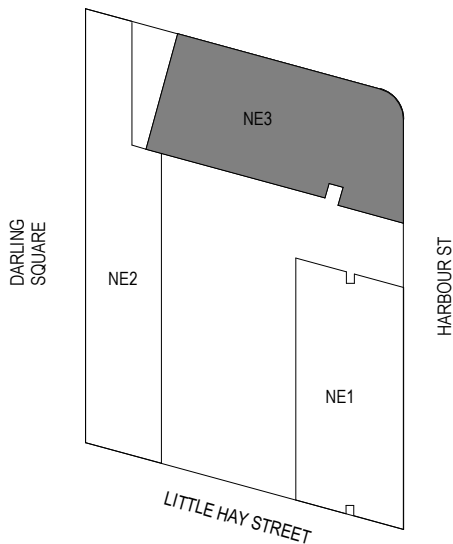

LEGEND

- 1 BEDROOM
- 1 BEDROOM + STUDY
- 2 BEDROOM
- 2 BEDROOM, 1 BATH
- 3 BEDROOM
- 4 BEDROOM
- FOYER
- RETAIL
- RESIDENTIAL STORAGE
- SERVICE
- SOFT LANDSCAPING



DARLING SQ.




Lend Lease

Tzannes Associates ARCHITECTURE URBAN DESIGN

63 Myrtle Street
Chippendale NSW 2008
Sydney Australia
T +61 2 9319 3744
F +61 2 9698 1170
tzannes@tzannes.com.au
Nominated Architects: Alec Tzannes 4174, Jonathan Evans 6613, Mladen Prnjatovic 7468

1:200 @ A3

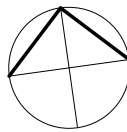

0 5M

DARLING SQUARE NE PLOT
Lend Lease Development


Development Application

NE3 FLOOR PLAN LEVEL 41 -
PLANT

DHL_AD032600

DATE: 24/10/2014 REV F

REVISION SCHEDULE		
REV.	AMENDMENTS	DATE
A	Preliminary DA	22.09.14
B	Draft DA	29.09.14
C	Draft DA Update	03.10.14
D	Draft DA Update	07.10.14
E	Draft DA Review	15.10.14
F	Issued for DA	24.10.14

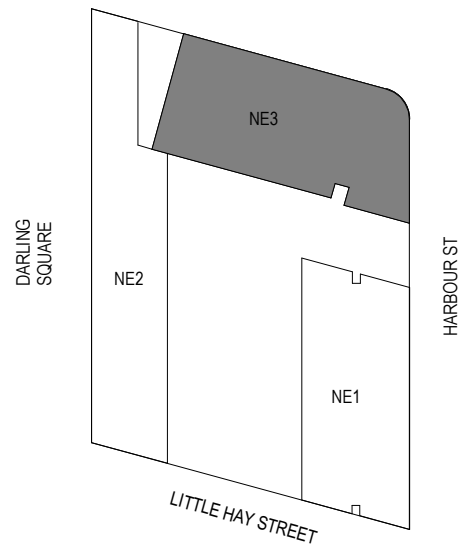

LEGEND

- 1 BEDROOM
- 1 BEDROOM + STUDY
- 2 BEDROOM
- 2 BEDROOM, 1 BATH
- 3 BEDROOM
- 4 BEDROOM
- FOYER
- RETAIL
- RESIDENTIAL STORAGE
- SERVICE
- SOFT LANDSCAPING