


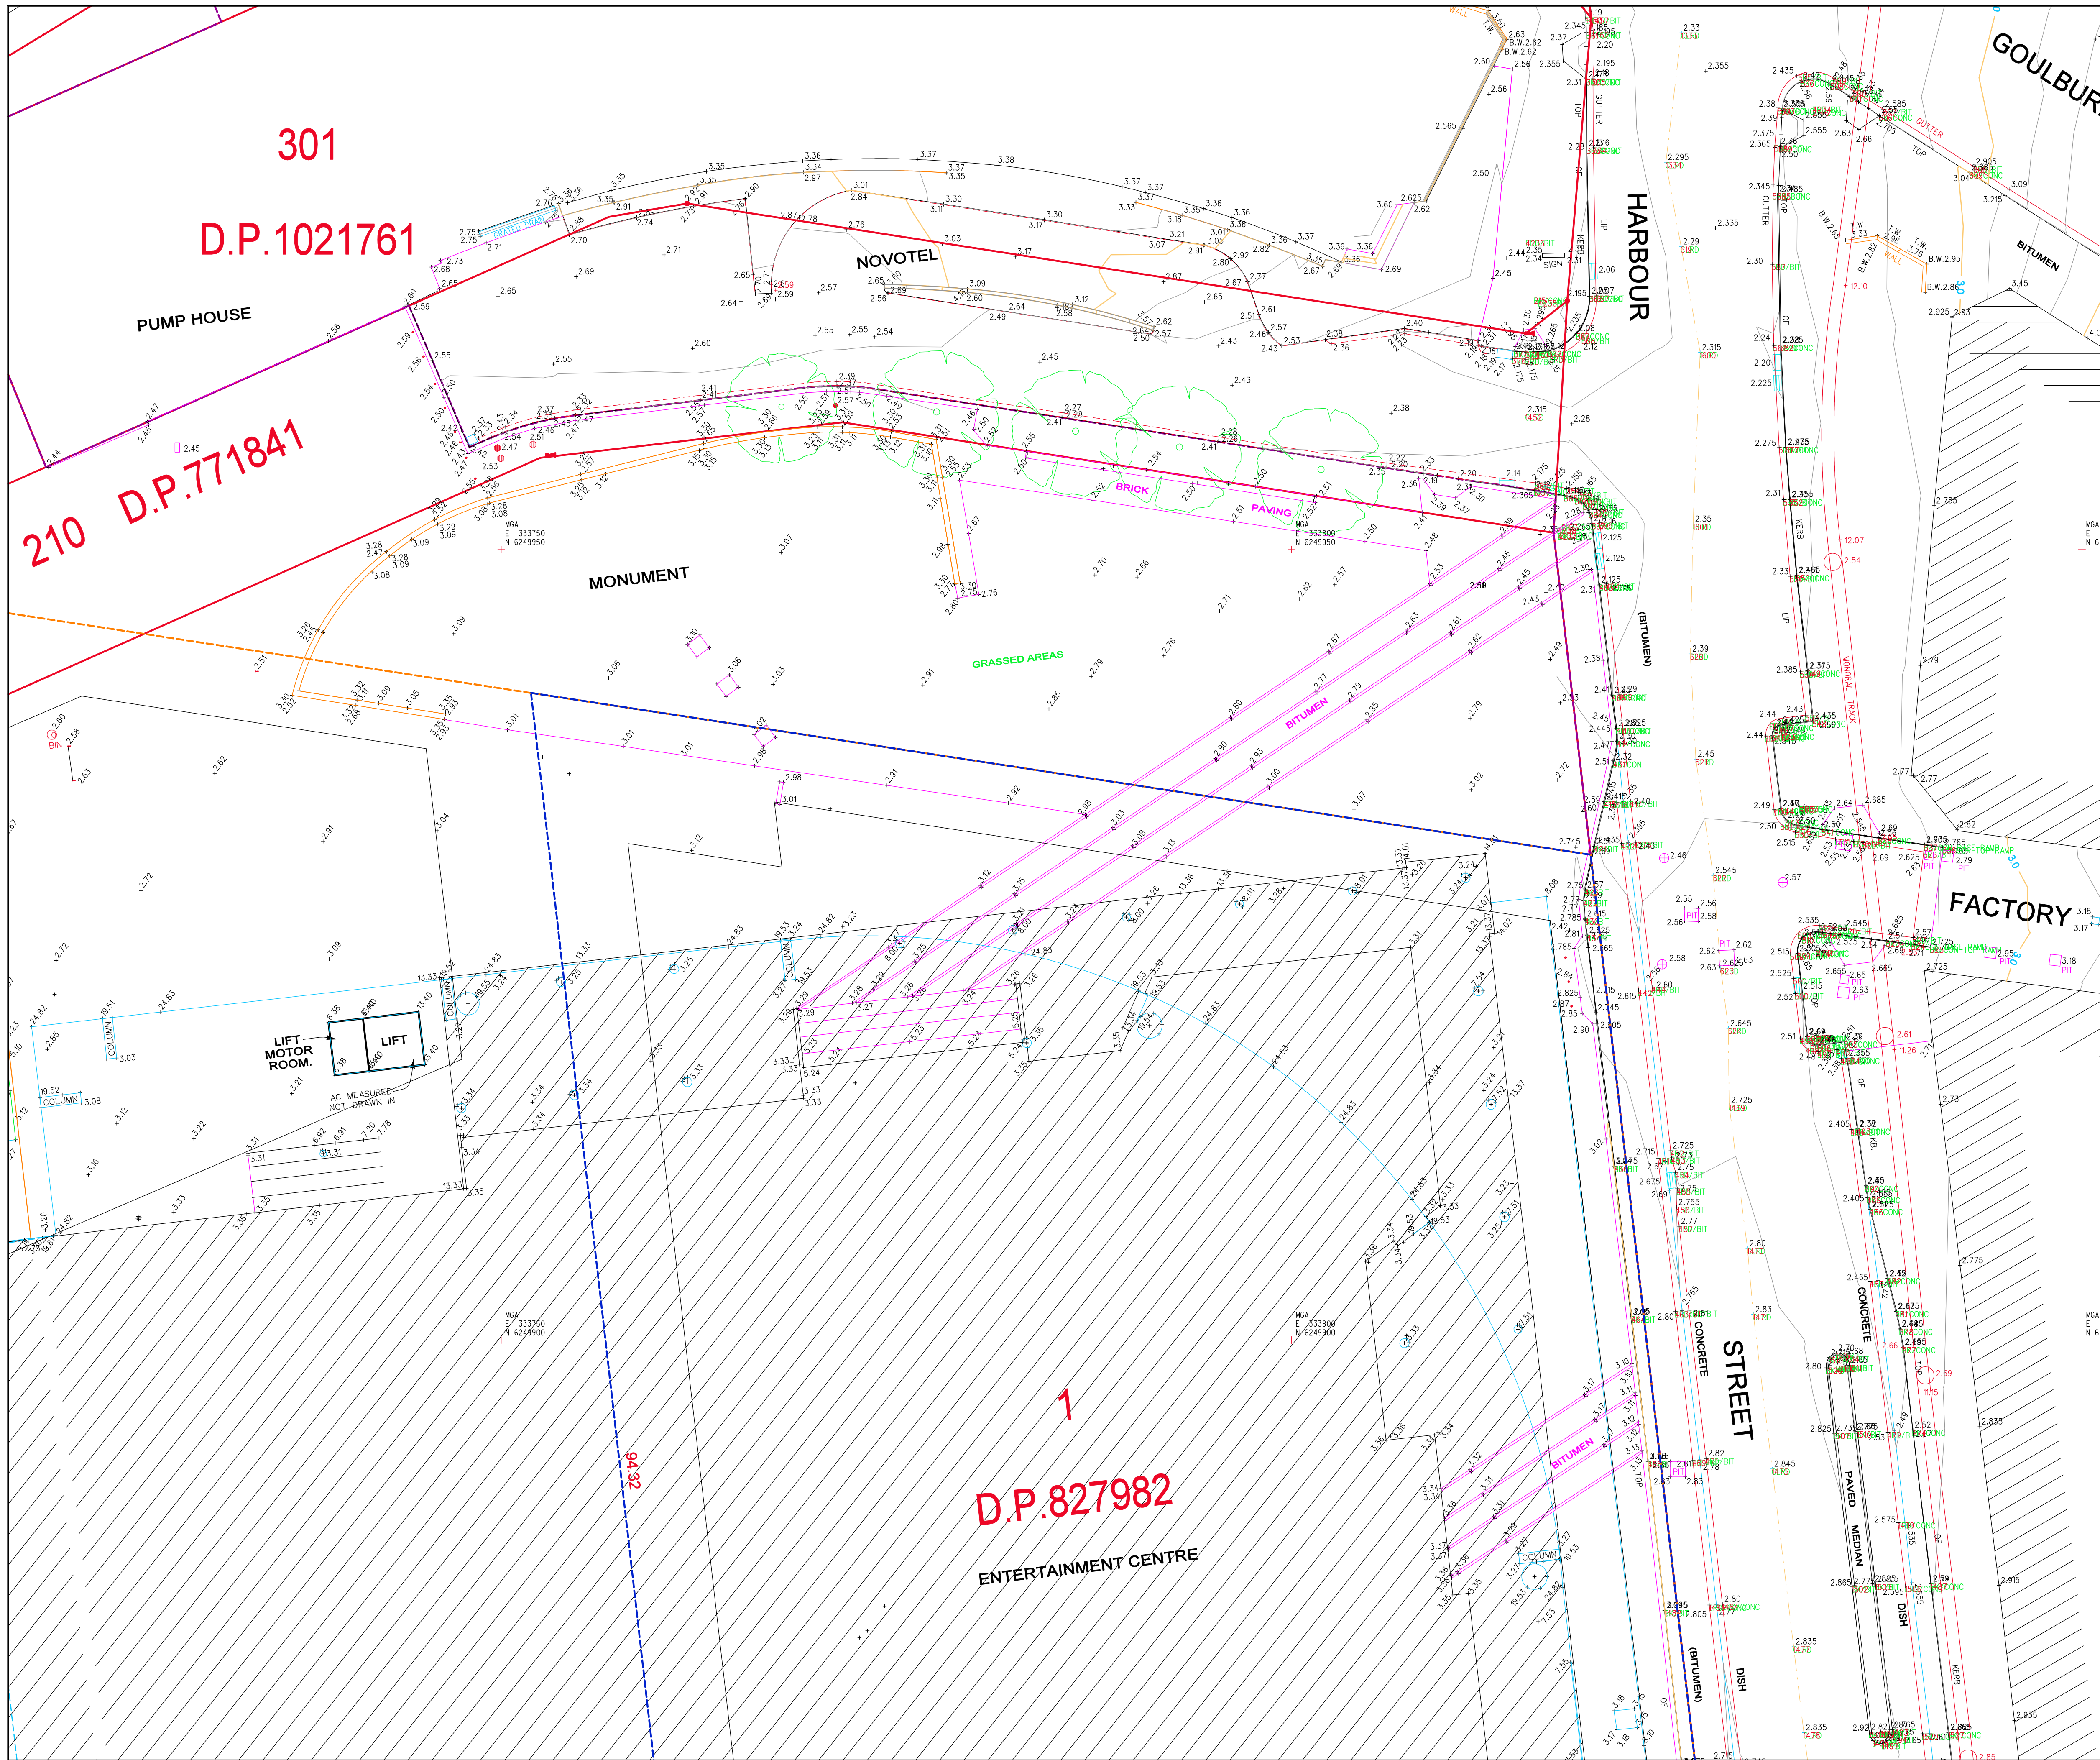

NOTES:

THIS PLAN HAS BEEN CREATED AT A SCALE OF 1:200 AND MAY NOT BE SATISFACTORY FOR OTHER PURPOSES. THE ACCURACY OF ANY ENLARGEMENT OR OTHER REPRODUCTION MAY BE LESS THAN THAT OF THE ORIGINAL.

FILES MERGED:
75717_merged 090414_L.dgn
76272_do2.dgn
76272_d01.dgn
75249_080513.dgn (2D)

Layer 50 PROPOSED DA BOUNDARY NORTH EAST PLOT
Layer 9 DENOTES APPROXIMATE SICEEP BOUNDARY AT 10/4/13 PARTS OF SICEEP SITE ARE AFFECTED BY EASEMENTS AS INDICATED IN CURRENT TITLES
Layer 28 DENOTES APPROXIMATE SICEEP HAYMARKET PRECINCT BOUNDARY AT 13/10/2014. PARTS OF SICEEP SITE ARE AFFECTED BY EASEMENTS AS INDICATED IN CURRENT TITLES
Layer 50 DENOTES APPROXIMATE TITLE BOUNDARIES. FINAL BOUNDARIES, DIMENSIONS AND CO-ORDINATES MAY VARY SUBJECT TO APPROVAL AND REGISTRATION OF PLANS BY TITLES OFFICE.

ORIGIN OF CO-ORDINATES
S.S.M.168145
E 333 679.368
N 6 249 942.260
ORIGIN OF AZIMUTH
S.S.M.54327 TO S.S.M.168146
ORIGIN OF LEVELS
P.M.55082 R.L.3.288 A.H.D.

SEE ROBERT BIRD GROUP PLANS FOR SERVICES DETAILS

COPYRIGHT © RYGATE & COMPANY PTY. LIMITED 2014.
NO PART OF THIS PLAN MAY BE REPRODUCED, COMMUNICATED, STORED IN A RETRIEVAL SYSTEM OR TRANSMITTED IN ANY FORM WITHOUT THE WRITTEN PERMISSION OF THE COPYRIGHT OWNER EXCEPT AS PERMITTED BY THE COPYRIGHT ACT 1968. ANY PERMITTED DOWNLOADING, ELECTRONIC STORAGE, DISPLAY, PRINT, COPY, REPRODUCTION OR COMMUNICATION OF THIS SURVEY SHOULD CONTAIN NO ALTERATION OR ADDITION TO THE ORIGINAL SURVEY.

REV.	DATE	AMENDMENTS
A	13/10/14	PRECINCT BOUNDARY ADDED

RYGATE SURVEYORS

Rygate & Company Pty Limited
P.W. Rygate & West
ABN 61 001 204 897

Suite 904 Level 9, 89 York St
Sydney NSW 2000
P +61 2 9262 6800
F +61 2 9262 6843
surveys@rygate.com.au
rygate.com.au

SURVEYING SINCE 1883

SUBDIVISION | STRATA PLANS | STRATUM SUBDIVISION | LEASE PLANS | TOPOGRAPHIC SURVEYS | GPS SURVEYS | 3D MODELLING | RACECOURSE DESIGN | PROJECT MANAGEMENT | SUN SHADOW DIAGRAMS

SURVEYOR	DRAWN	CHECKED	APPROVED
-	DK	TM	TM

0 20
REDUCTION RATIO 1:200 @ A1

DATUM : AUSTRALIAN HEIGHT DATUM
CONTOUR INTERVAL : 0.25
ORIGIN OF LEVELS : PM 55082 RL 3.288 (AHD)

THIS TITLE BLOCK AND NOTES FORM AN INTEGRAL PART OF THE PLAN AND MUST BE REPRODUCED IN ANY USE, DUPLICATION OR AMENDMENT.

CLIENT

LEND LEASE

LOCALITY

DARLING HARBOUR


L.G.A.

SYDNEY

PLAN
SHOWING DETAIL AND LEVELS
NE PLOT SITE
HARBOUR STREET

CAD REFERENCE 76272_NE PLOT_REV_A.dgn

REFERENCE No.	PLAN No.	DATE	SHEET No.
76272	NE PLOT_REV_A	02/10/2014	1 OF 2 SHEETS

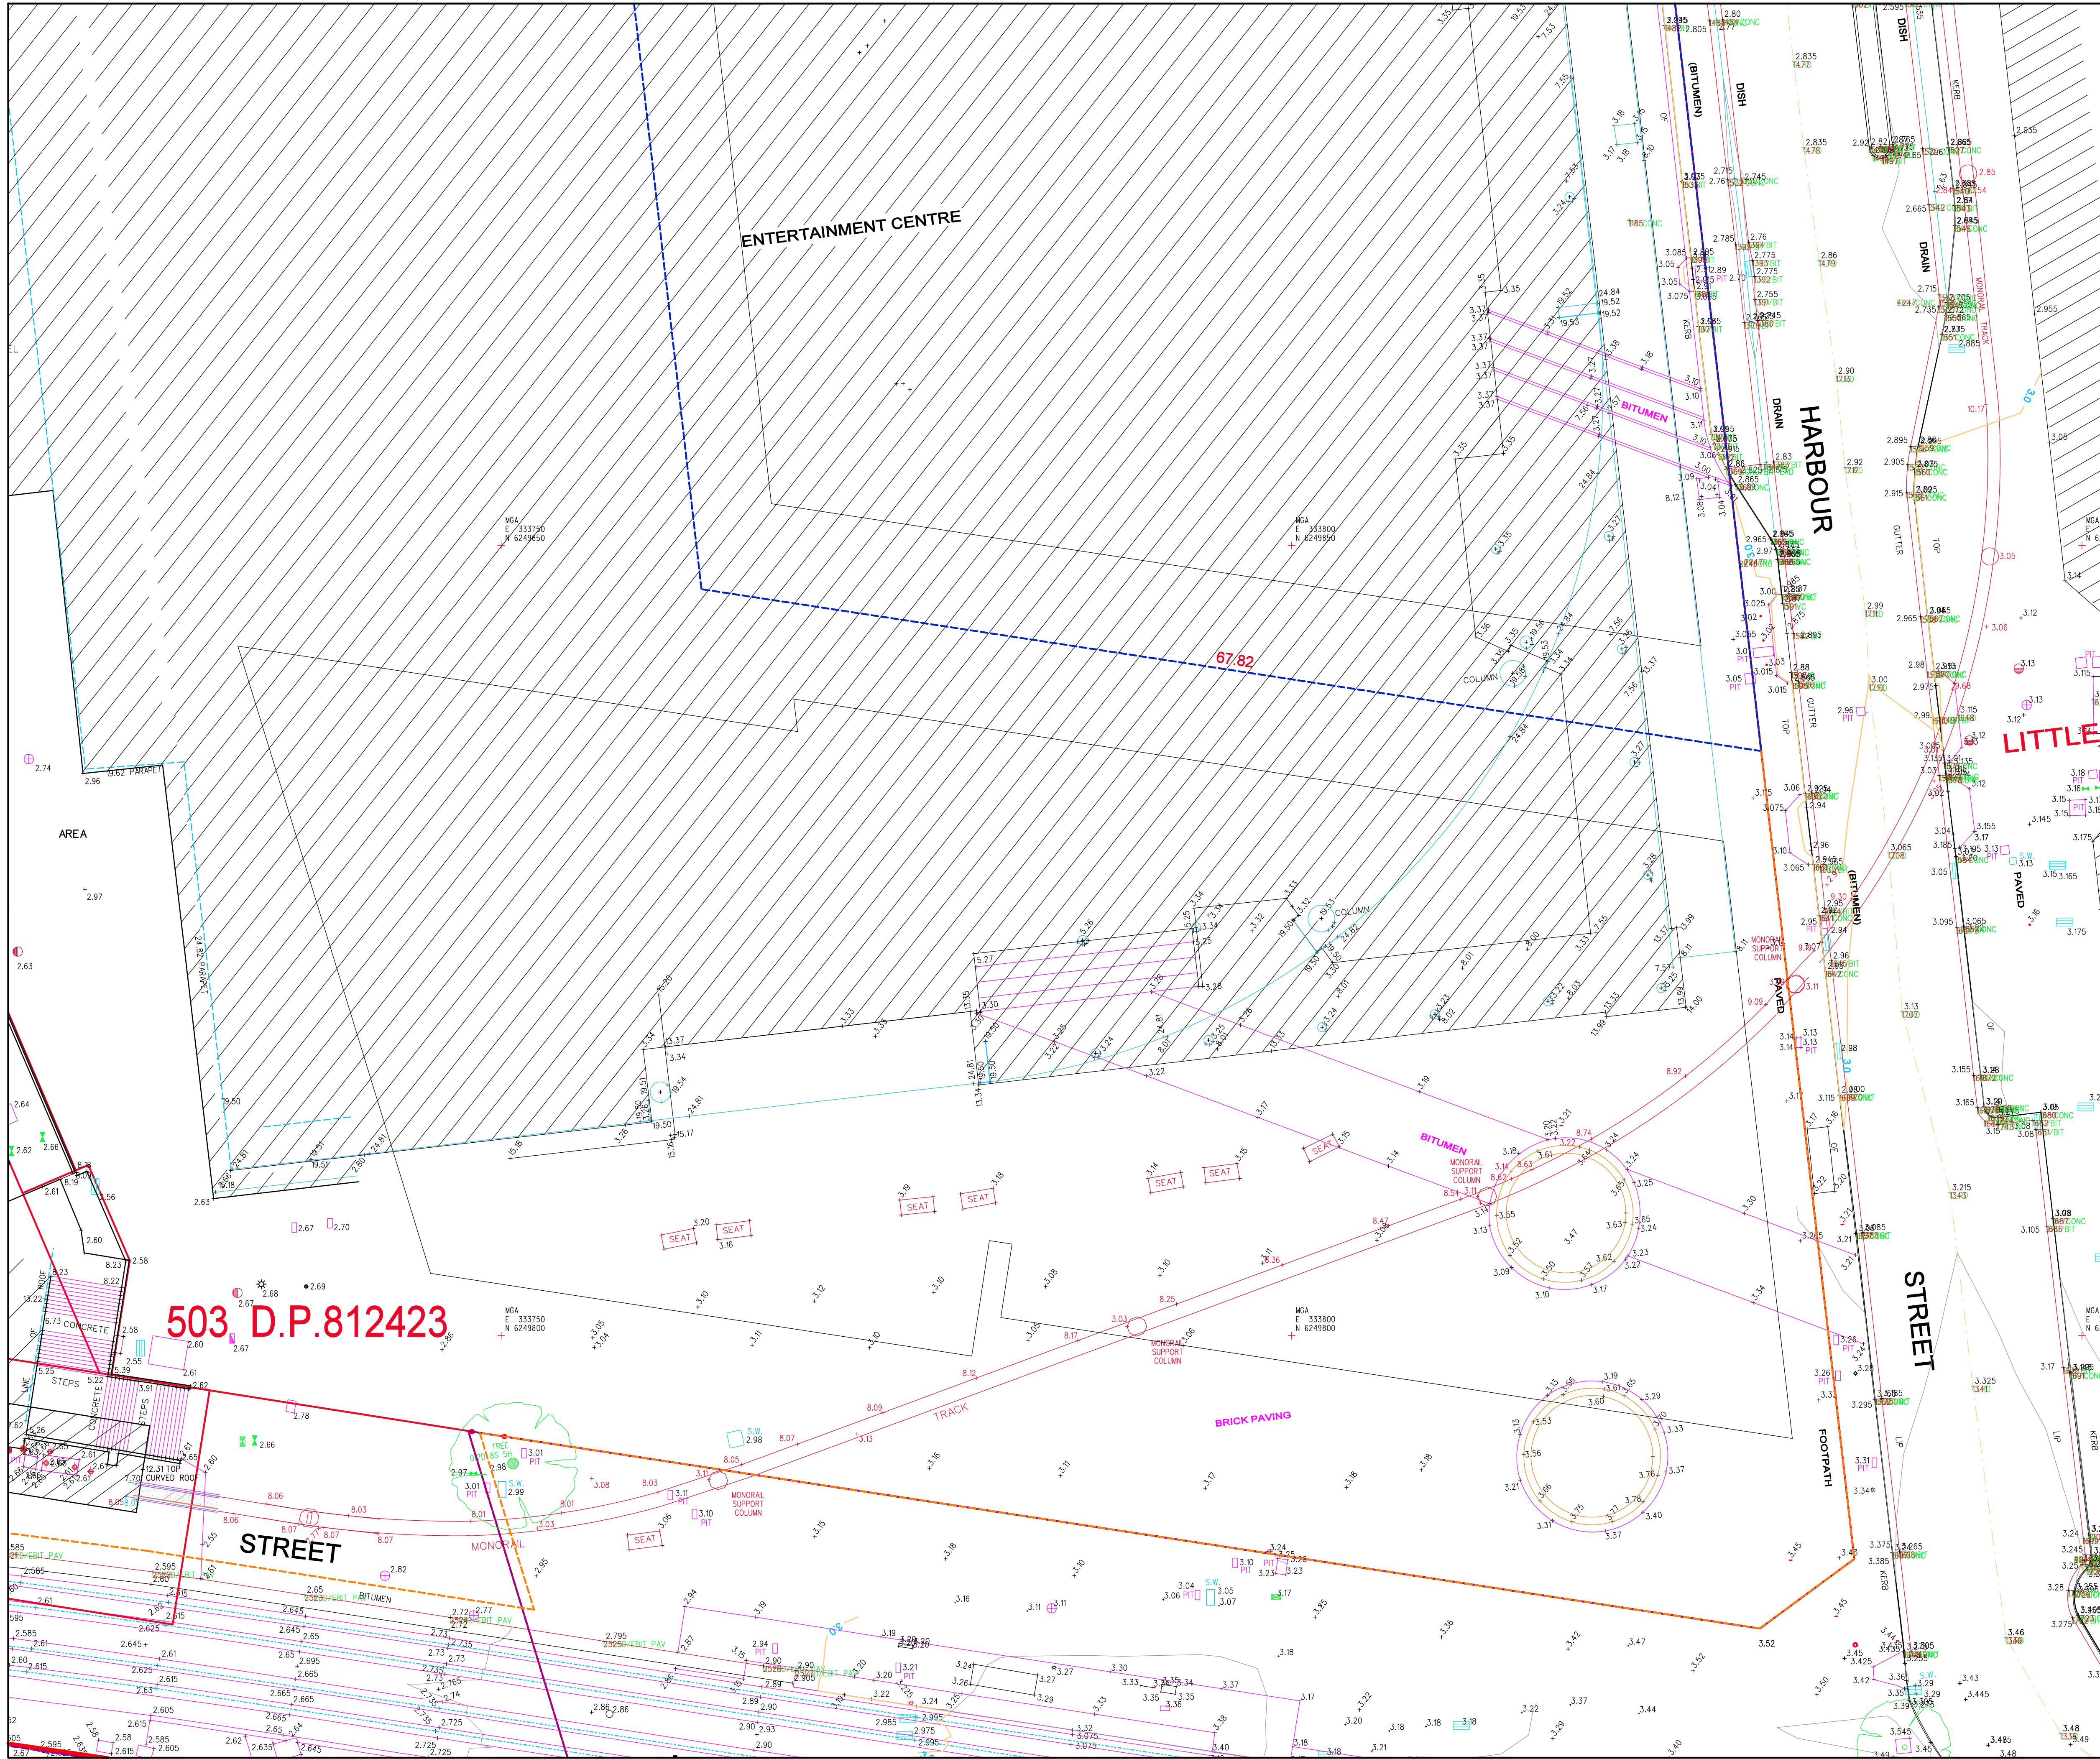

NOTES:

THIS PLAN HAS BEEN CREATED AT A SCALE OF 1:200 AND MAY NOT BE SATISFACTORY FOR OTHER PURPOSES. THE ACCURACY OF ANY ENLARGEMENT OR OTHER REPRODUCTION MAY BE LESS THAN THAT OF THE ORIGINAL.

FILES MERGED:
75717_merged_090414_L.dgn
76272_do2.dgn
76272_d01.dgn
75249_080513.dgn (2D)

Layer 50 PROPOSED DA BOUNDARY NORTH EAST PLOT
Layer 9 DENOTES APPROXIMATE SICEEP BOUNDARY AT 10/4/13 PARTS OF SICEEP SITE ARE AFFECTED BY EASEMENTS AS INDICATED IN CURRENT TITLES
Layer 28 DENOTES APPROXIMATE SICEEP HAYMARKET PRECINCT BOUNDARY AT 13/10/2014. PARTS OF SICEEP SITE ARE AFFECTED BY EASEMENTS AS INDICATED IN CURRENT TITLES
Layer 50 DENOTES APPROXIMATE TITLE BOUNDARIES. FINAL BOUNDARIES, DIMENSIONS AND CO-ORDINATES MAY VARY SUBJECT TO APPROVAL AND REGISTRATION OF PLANS BY TITLES OFFICE.

ORIGIN OF CO-ORDINATES
S.S.M.168145
E 333 679.368
N 6 249 942.260
ORIGIN OF AZIMUTH
S.S.M.54327 TO S.S.M.168146
ORIGIN OF LEVELS
P.M.55082 R.L.3.288 A.H.D.

SEE ROBERT BIRD GROUP PLANS FOR SERVICES DETAILS

COPYRIGHT © RYGATE & COMPANY PTY. LIMITED 2014.
NO PART OF THIS PLAN MAY BE REPRODUCED, COMMUNICATED, STORED IN A RETRIEVAL SYSTEM OR TRANSMITTED IN ANY FORM WITHOUT THE WRITTEN PERMISSION OF THE COPYRIGHT OWNER EXCEPT AS PERMITTED BY THE COPYRIGHT ACT 1968. ANY PERMITTED DOWNLOADING, ELECTRONIC STORAGE, DISPLAY, PRINT, COPY, REPRODUCTION OR COMMUNICATION OF THIS SURVEY SHOULD CONTAIN NO ALTERATION OR ADDITION TO THE ORIGINAL SURVEY.

REV.	DATE	AMENDMENTS
A	13/10/14	PRECINCT BOUNDARY ADDED

RYGATE SURVEYORS

Rygate & Company Pty Limited
P.W. Rygate & West
ABN 61 001 204 897

Suite 904 Level 9, 89 York St
Sydney NSW 2000
P +61 2 9262 6800
F +61 2 9262 6843
E surveys@rygate.com.au
W rygate.com.au

SUBDIVISION | STRATA PLANS | STRATUM SUBDIVISION | LEASE PLANS | TOPOGRAPHIC SURVEYS | GPS SURVEYS | 3D MODELLING | RACECOURSE DESIGN | PROJECT MANAGEMENT | SUN SHADOW DIAGRAMS

SURVEYOR	DRAWN	CHECKED	APPROVED
-	DK	TM	TM

0 20
REDUCTION RATIO 1:200 @ A1

DATUM : AUSTRALIAN HEIGHT DATUM
CONTOUR INTERVAL : 0.25
ORIGIN OF LEVELS : PM 55082 RL 3.288 (AHD)

THIS TITLE BLOCK AND NOTES FORM AN INTEGRAL PART OF THE PLAN AND MUST BE REPRODUCED IN ANY USE, DUPLICATION OR AMENDMENT.

CLIENT

LEND LEASE

LOCALITY

DARLING HARBOUR

L.G.A.

SYDNEY

PLAN

SHOWING DETAIL AND LEVELS
NE PLOT SITE
HARBOUR STREET

CAD REFERENCE 76272_NE PLOT_REV_A.dgn

REFERENCE No.	PLAN No.	DATE	SHEET No.
76272	NE PLOT_REV_A	02/10/2014	2 OF 2 SHEETS

