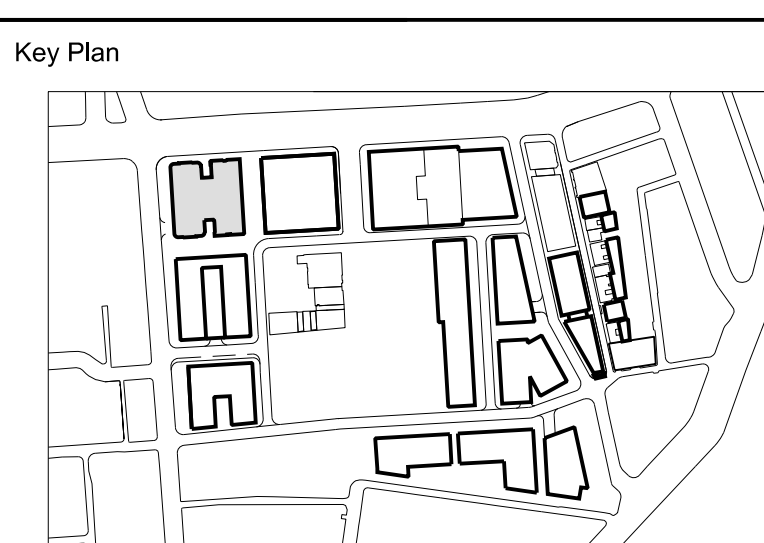
[illegible]

FRASERS PROPERTY

Project Frasers Broadway
20 - 102 Broadway Sydney NSW 2000

Client Frasers Broadway
L11, 488 Kent Street Sydney NSW 2000
T: 02 8822 8800 F: 02 8822 8801

Architect

Foster + Partners

Riverside, 22 Hester Road
London SW11 4AN
T +44 (0)20 7738 0455
F +44 (0)20 7738 1100


Local Collaborating Architect

PTW Architects


Level 17, 9 Castlereagh St
Sydney NSW 2000 Australia
T +61 (0)2 92325877
F +61 (0)2 9221 4139
www.ptw.com.au

Block 4N
External Wall System
Typ. Residential Balcony Facade
Cladding Type R2


Project No.	Scale @ A0	Date	Drawn By
2094	1:20	15/09/14	LB
Number			Revision
PA-A4-3776			00

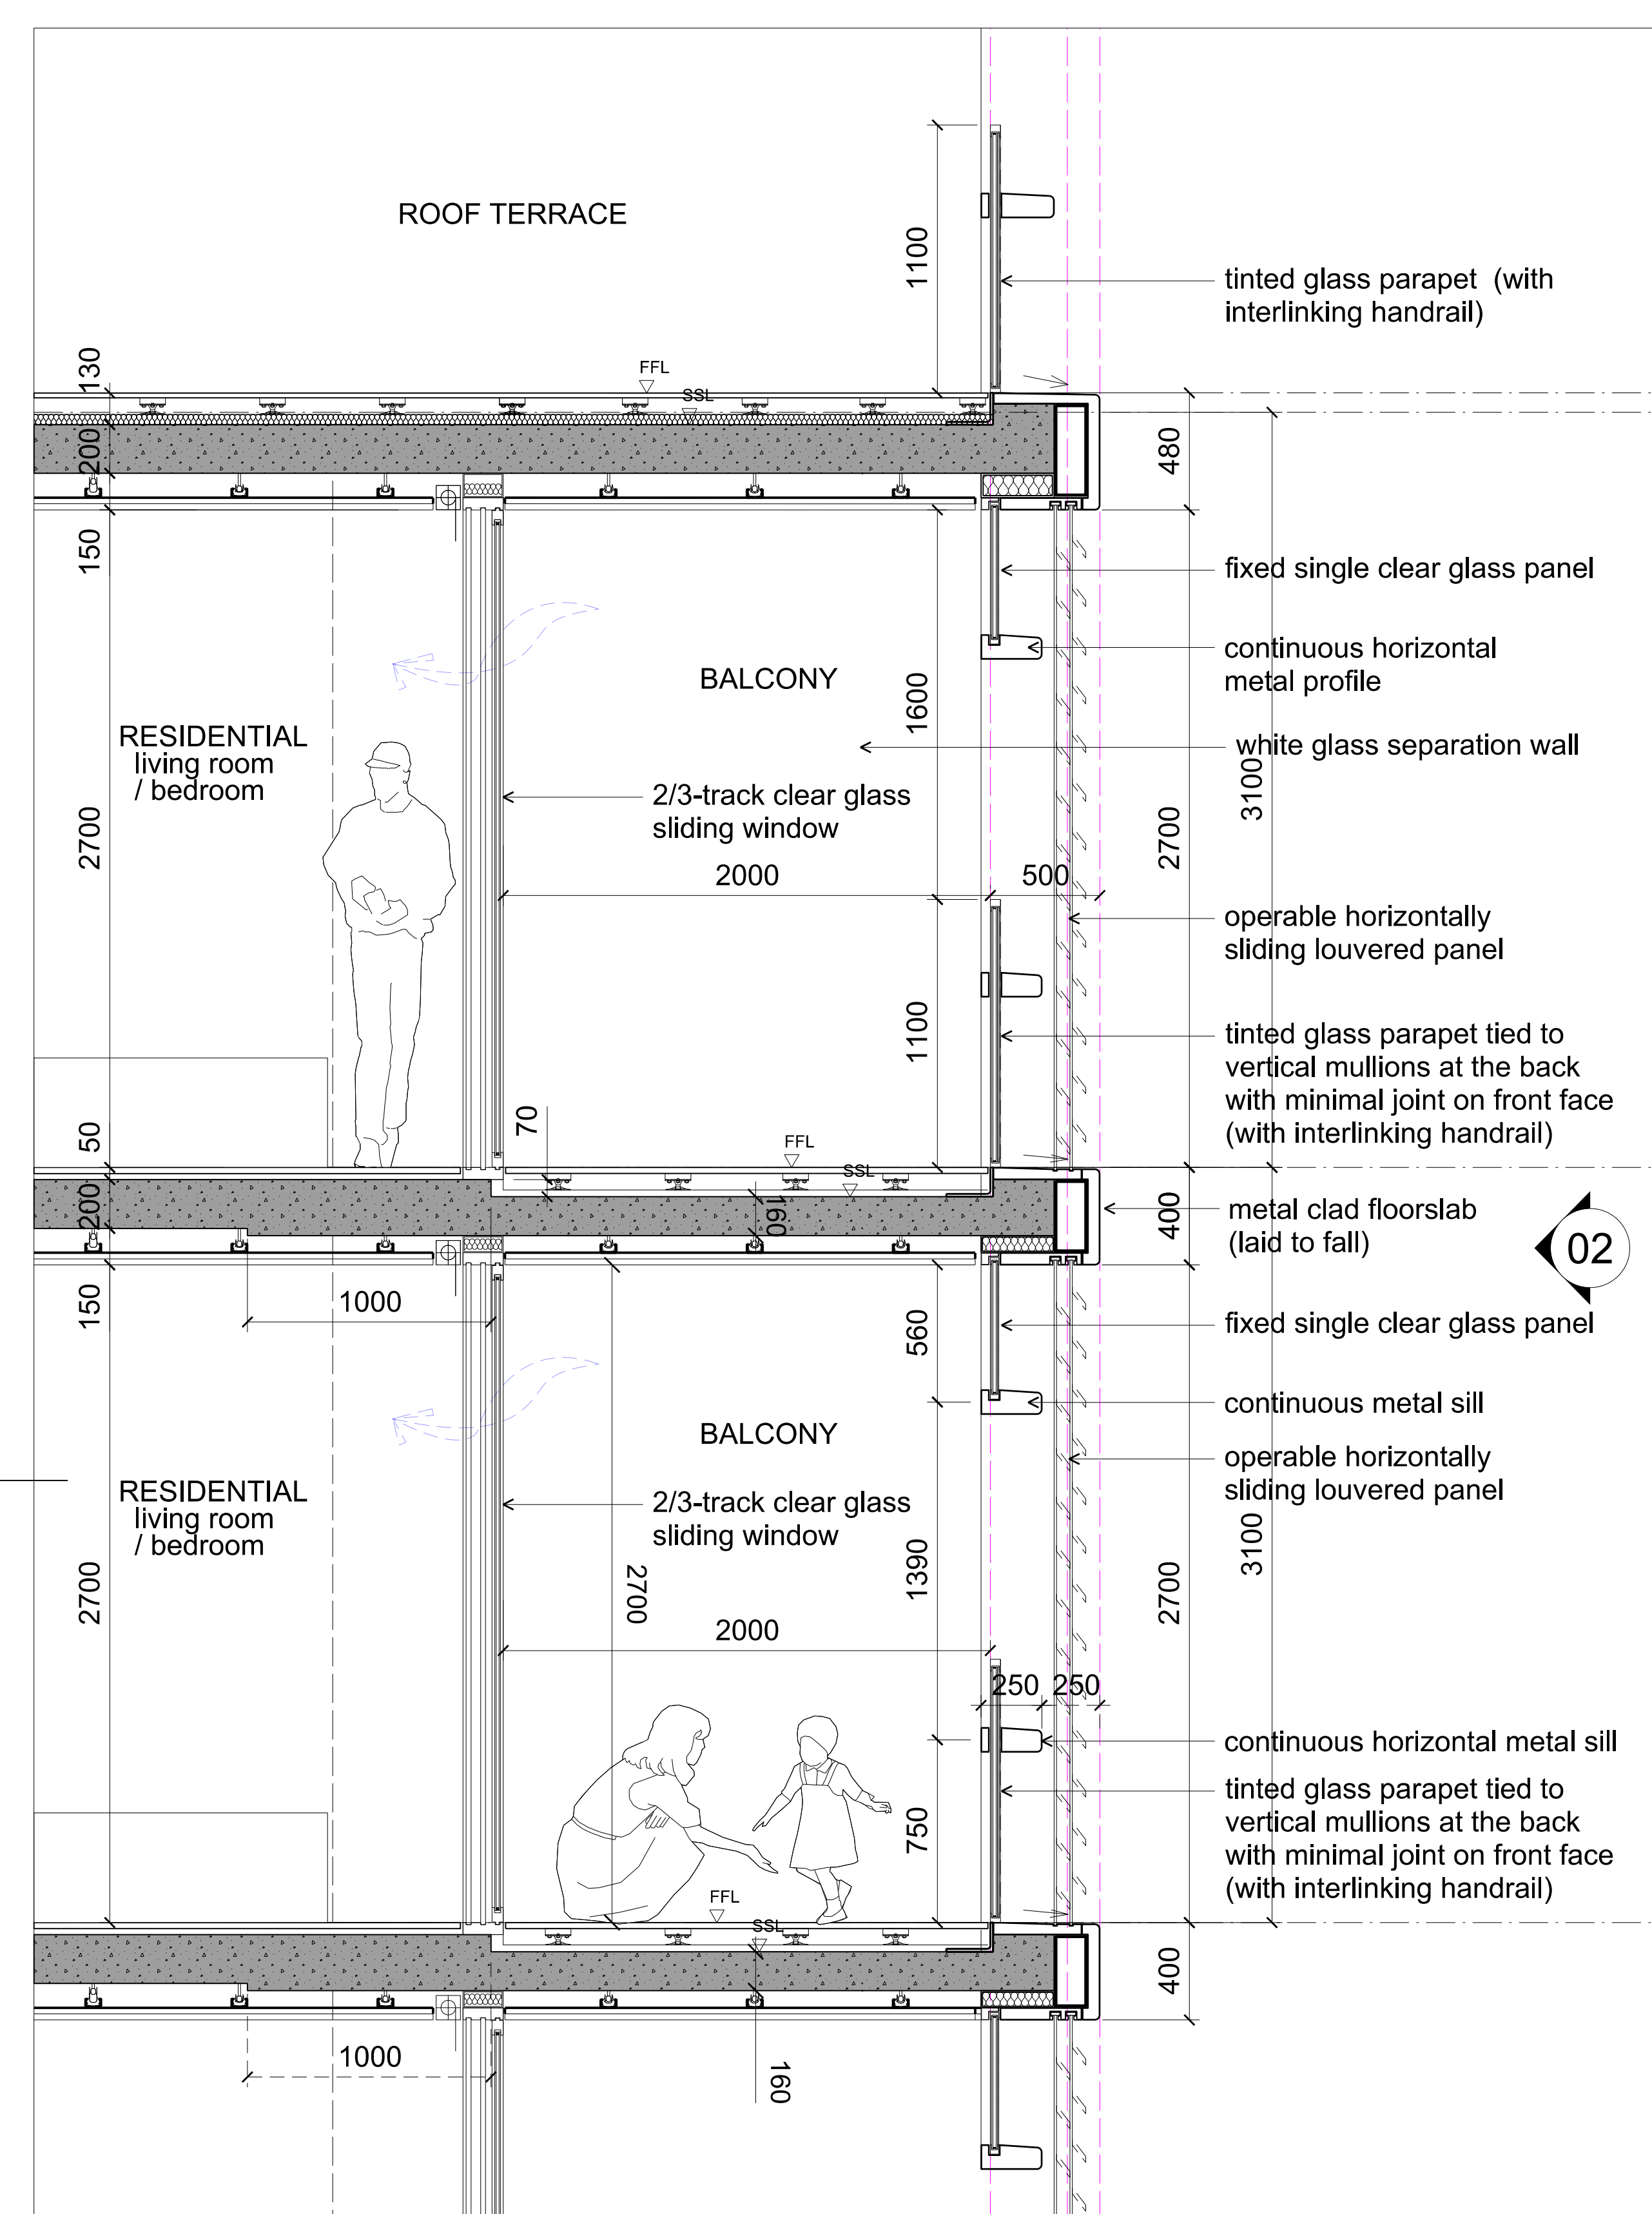

01 Cladding Type R2 - Typical Residential Balcony Facade - Section
1:20


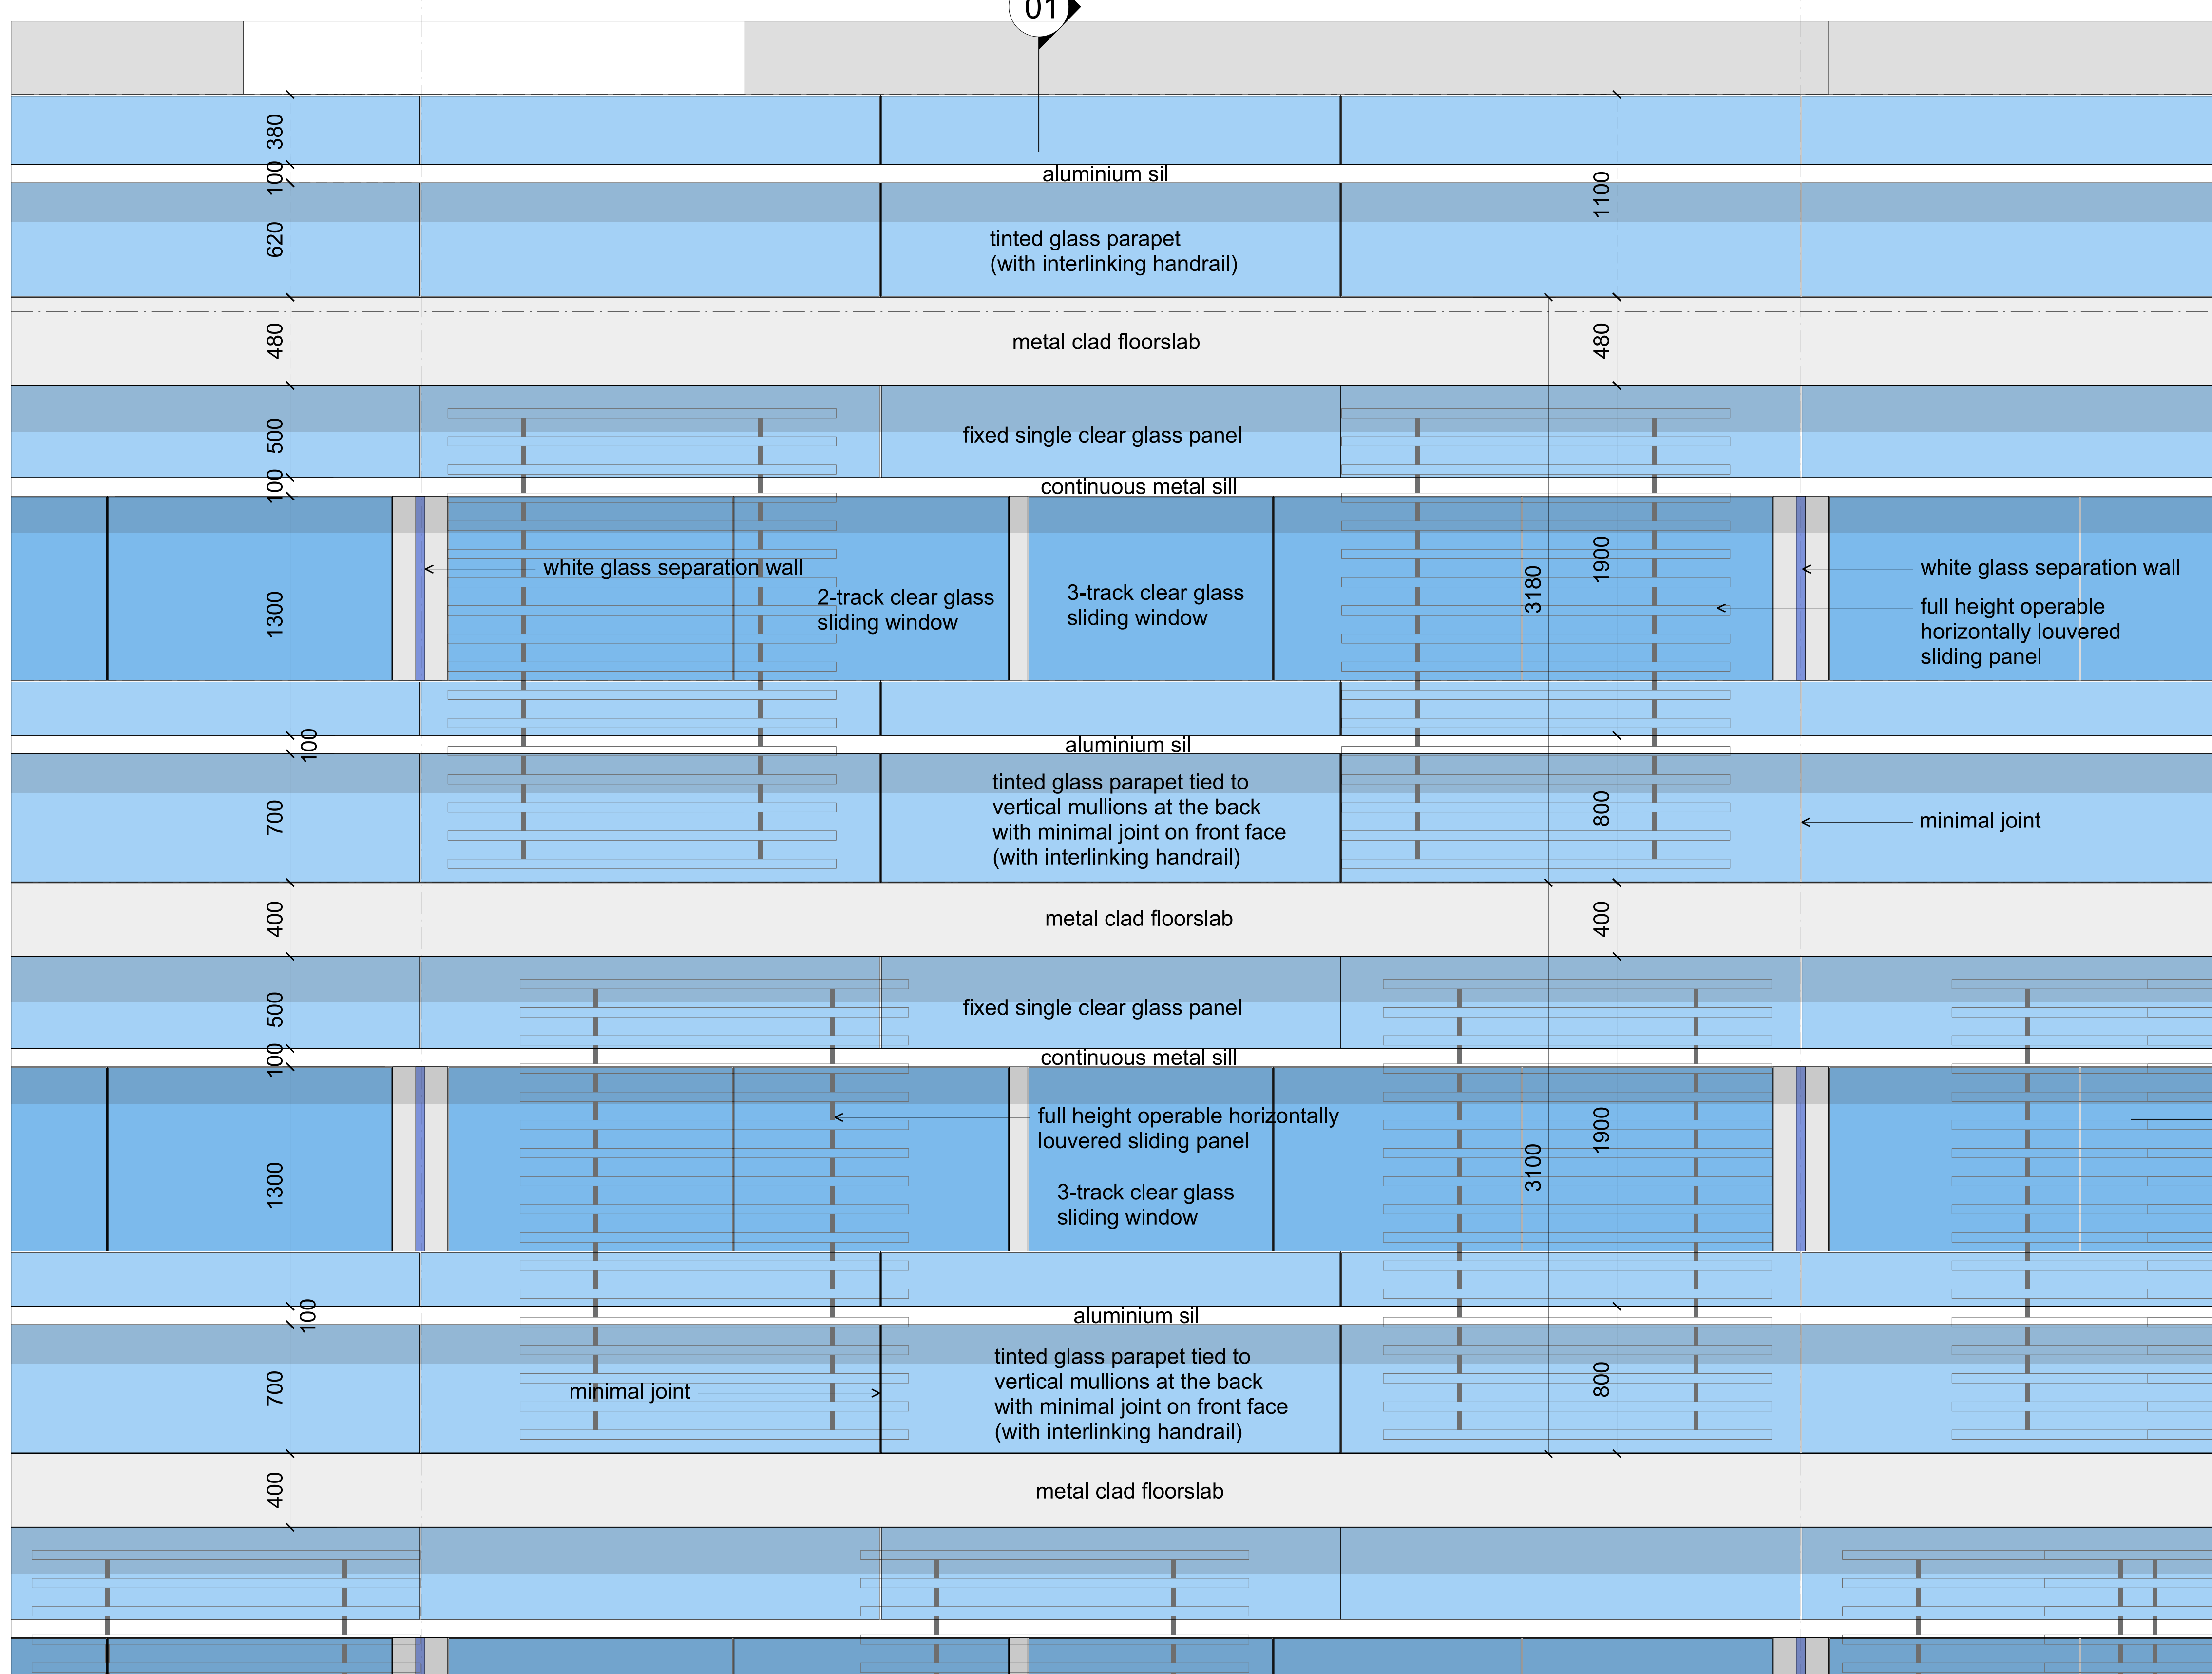


02 Cladding Type R2 - Typical Residential Balcony Facade - Elevation

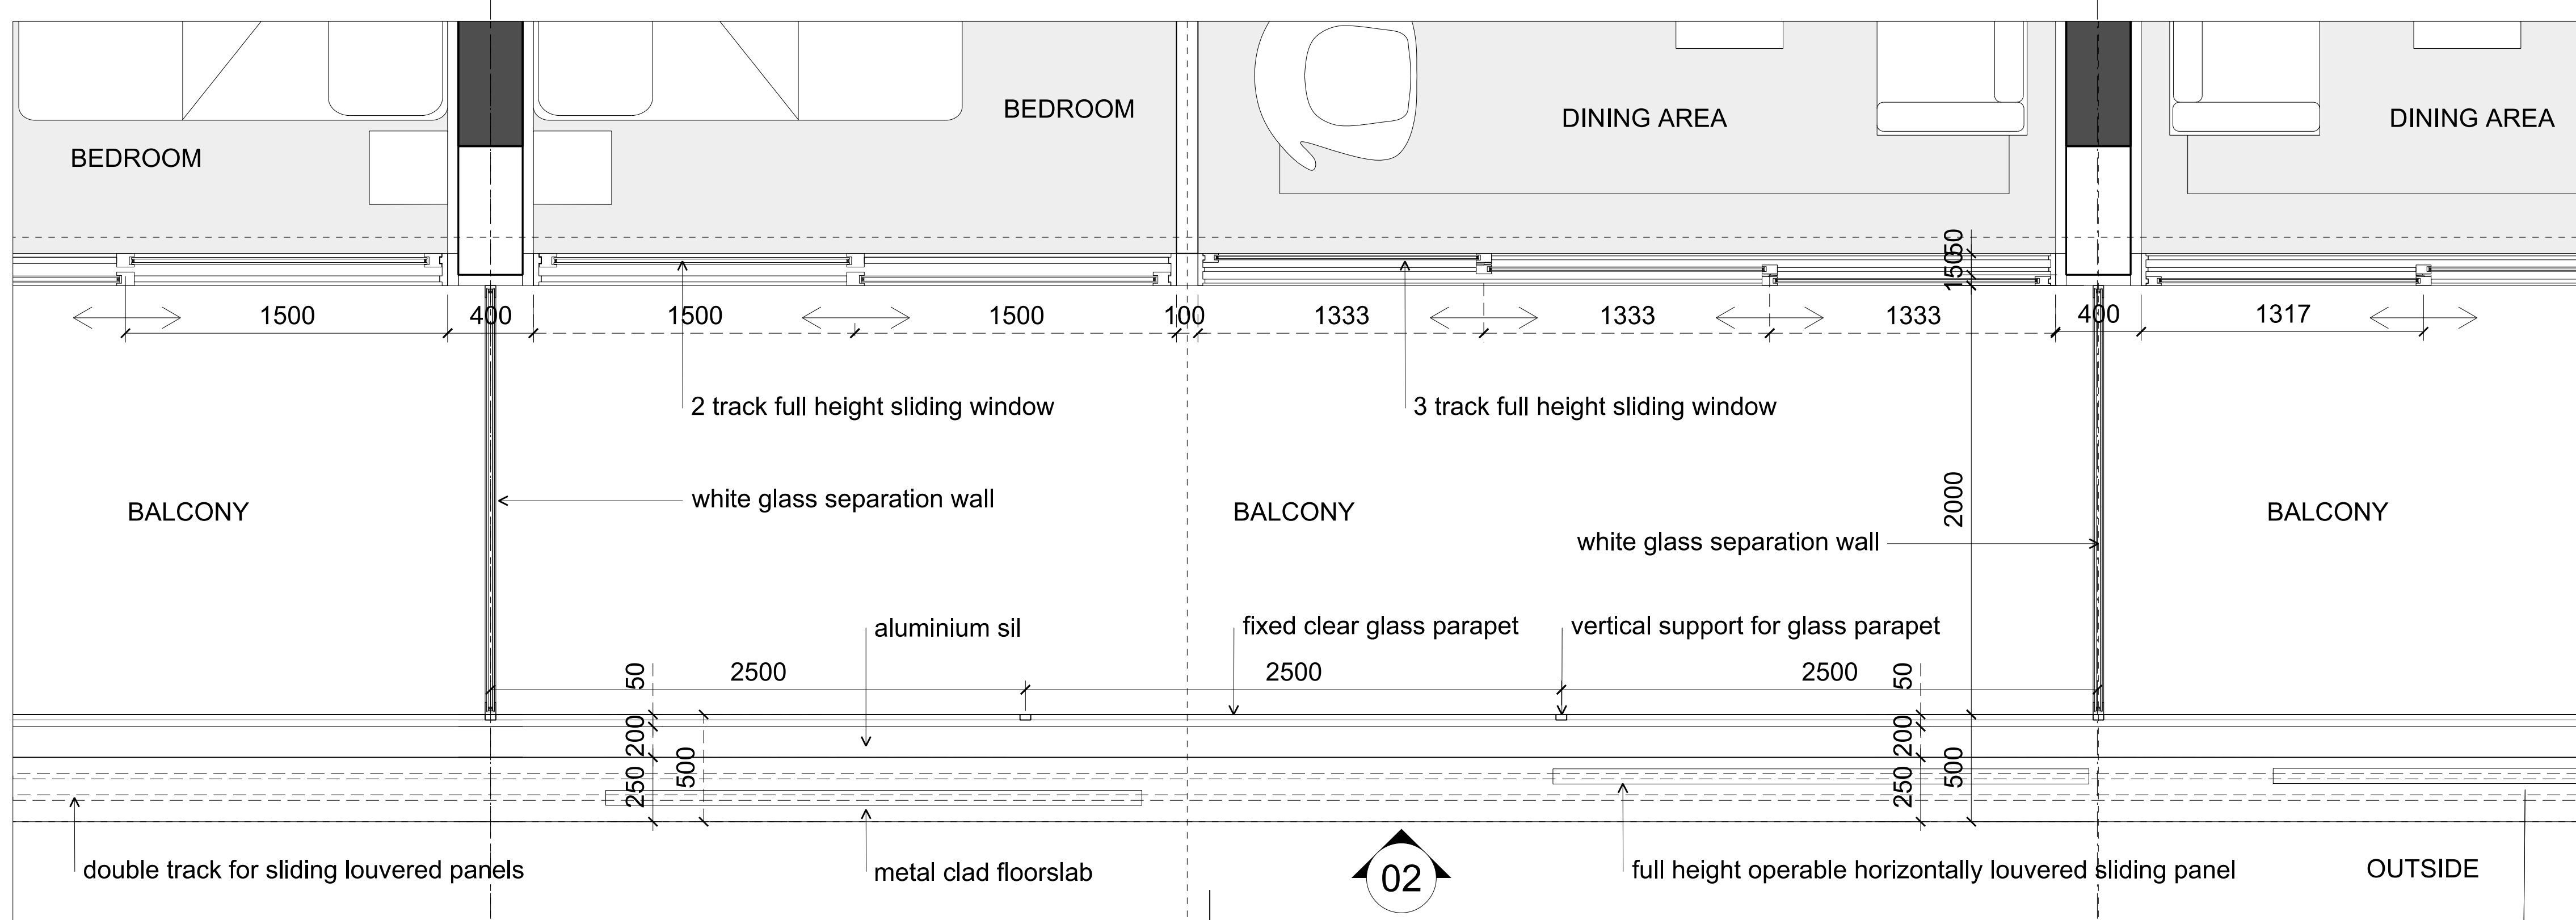

03 Cladding Type R2 - Typical Residential Balcony Facade - Plan

Please note; all elevations to be preceived as diagrams,
for proposed colours and materiality of this facade please
refer to visualisations PA-A4-3990-3992

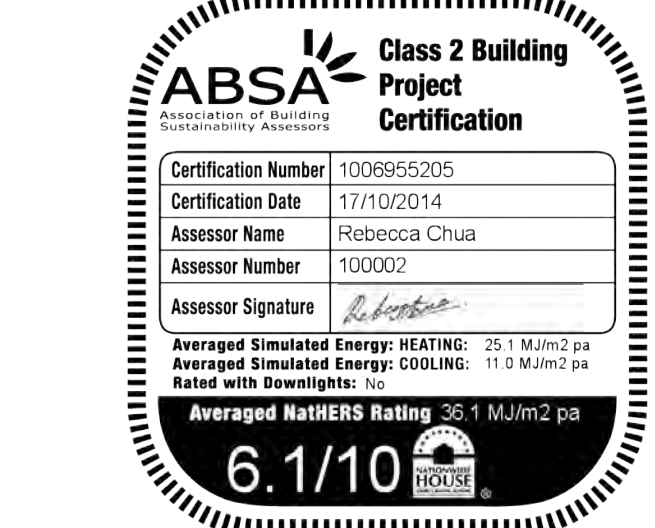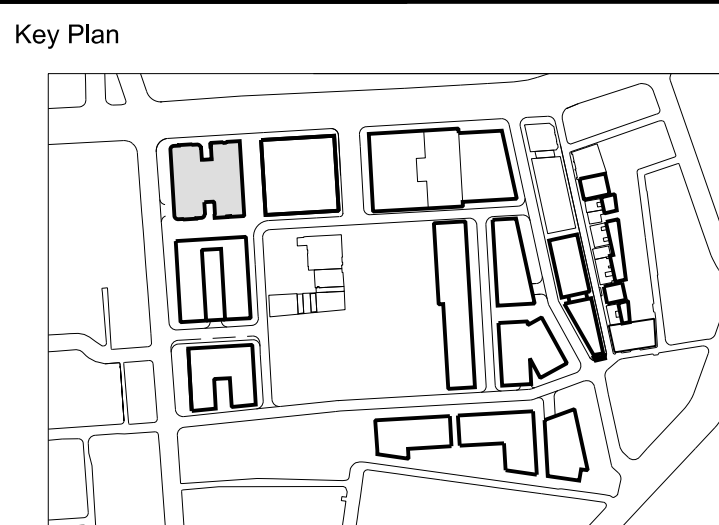[illegible]

FRASERS PROPERTY

Project Frasers Broadway
20 - 102 Broadway Sydney NSW 2000

Client Frasers Broadway
L11, 488 Kent Street Sydney NSW 2000
T: 02 8823 8800 F: 02 8823 8801

Architect
Foster + Partners

Riverside, 22 Hester Road
London SW11 4AN
T +44 (0)20 7738 0455
F +44 (0)20 7738 1107

Local Collaborating Architect

PTW Architects


Level 17, 9 Castlereagh St
Sydney NSW 2000 Australia
T +61 (0)2 92325877
F +61 (0)2 9221 4139
www.ptw.com.au

Block 4N
External Wall System
Typical Residential Neck Facade
Cladding Type R3


Project No. 2094	Scale @ A0 1:20	Date 15/09/14	Drawn by LE
Number PA-A4-3777			Reviewed by 0

© Foster + Partners 2008


15-OCT-2014 18:3

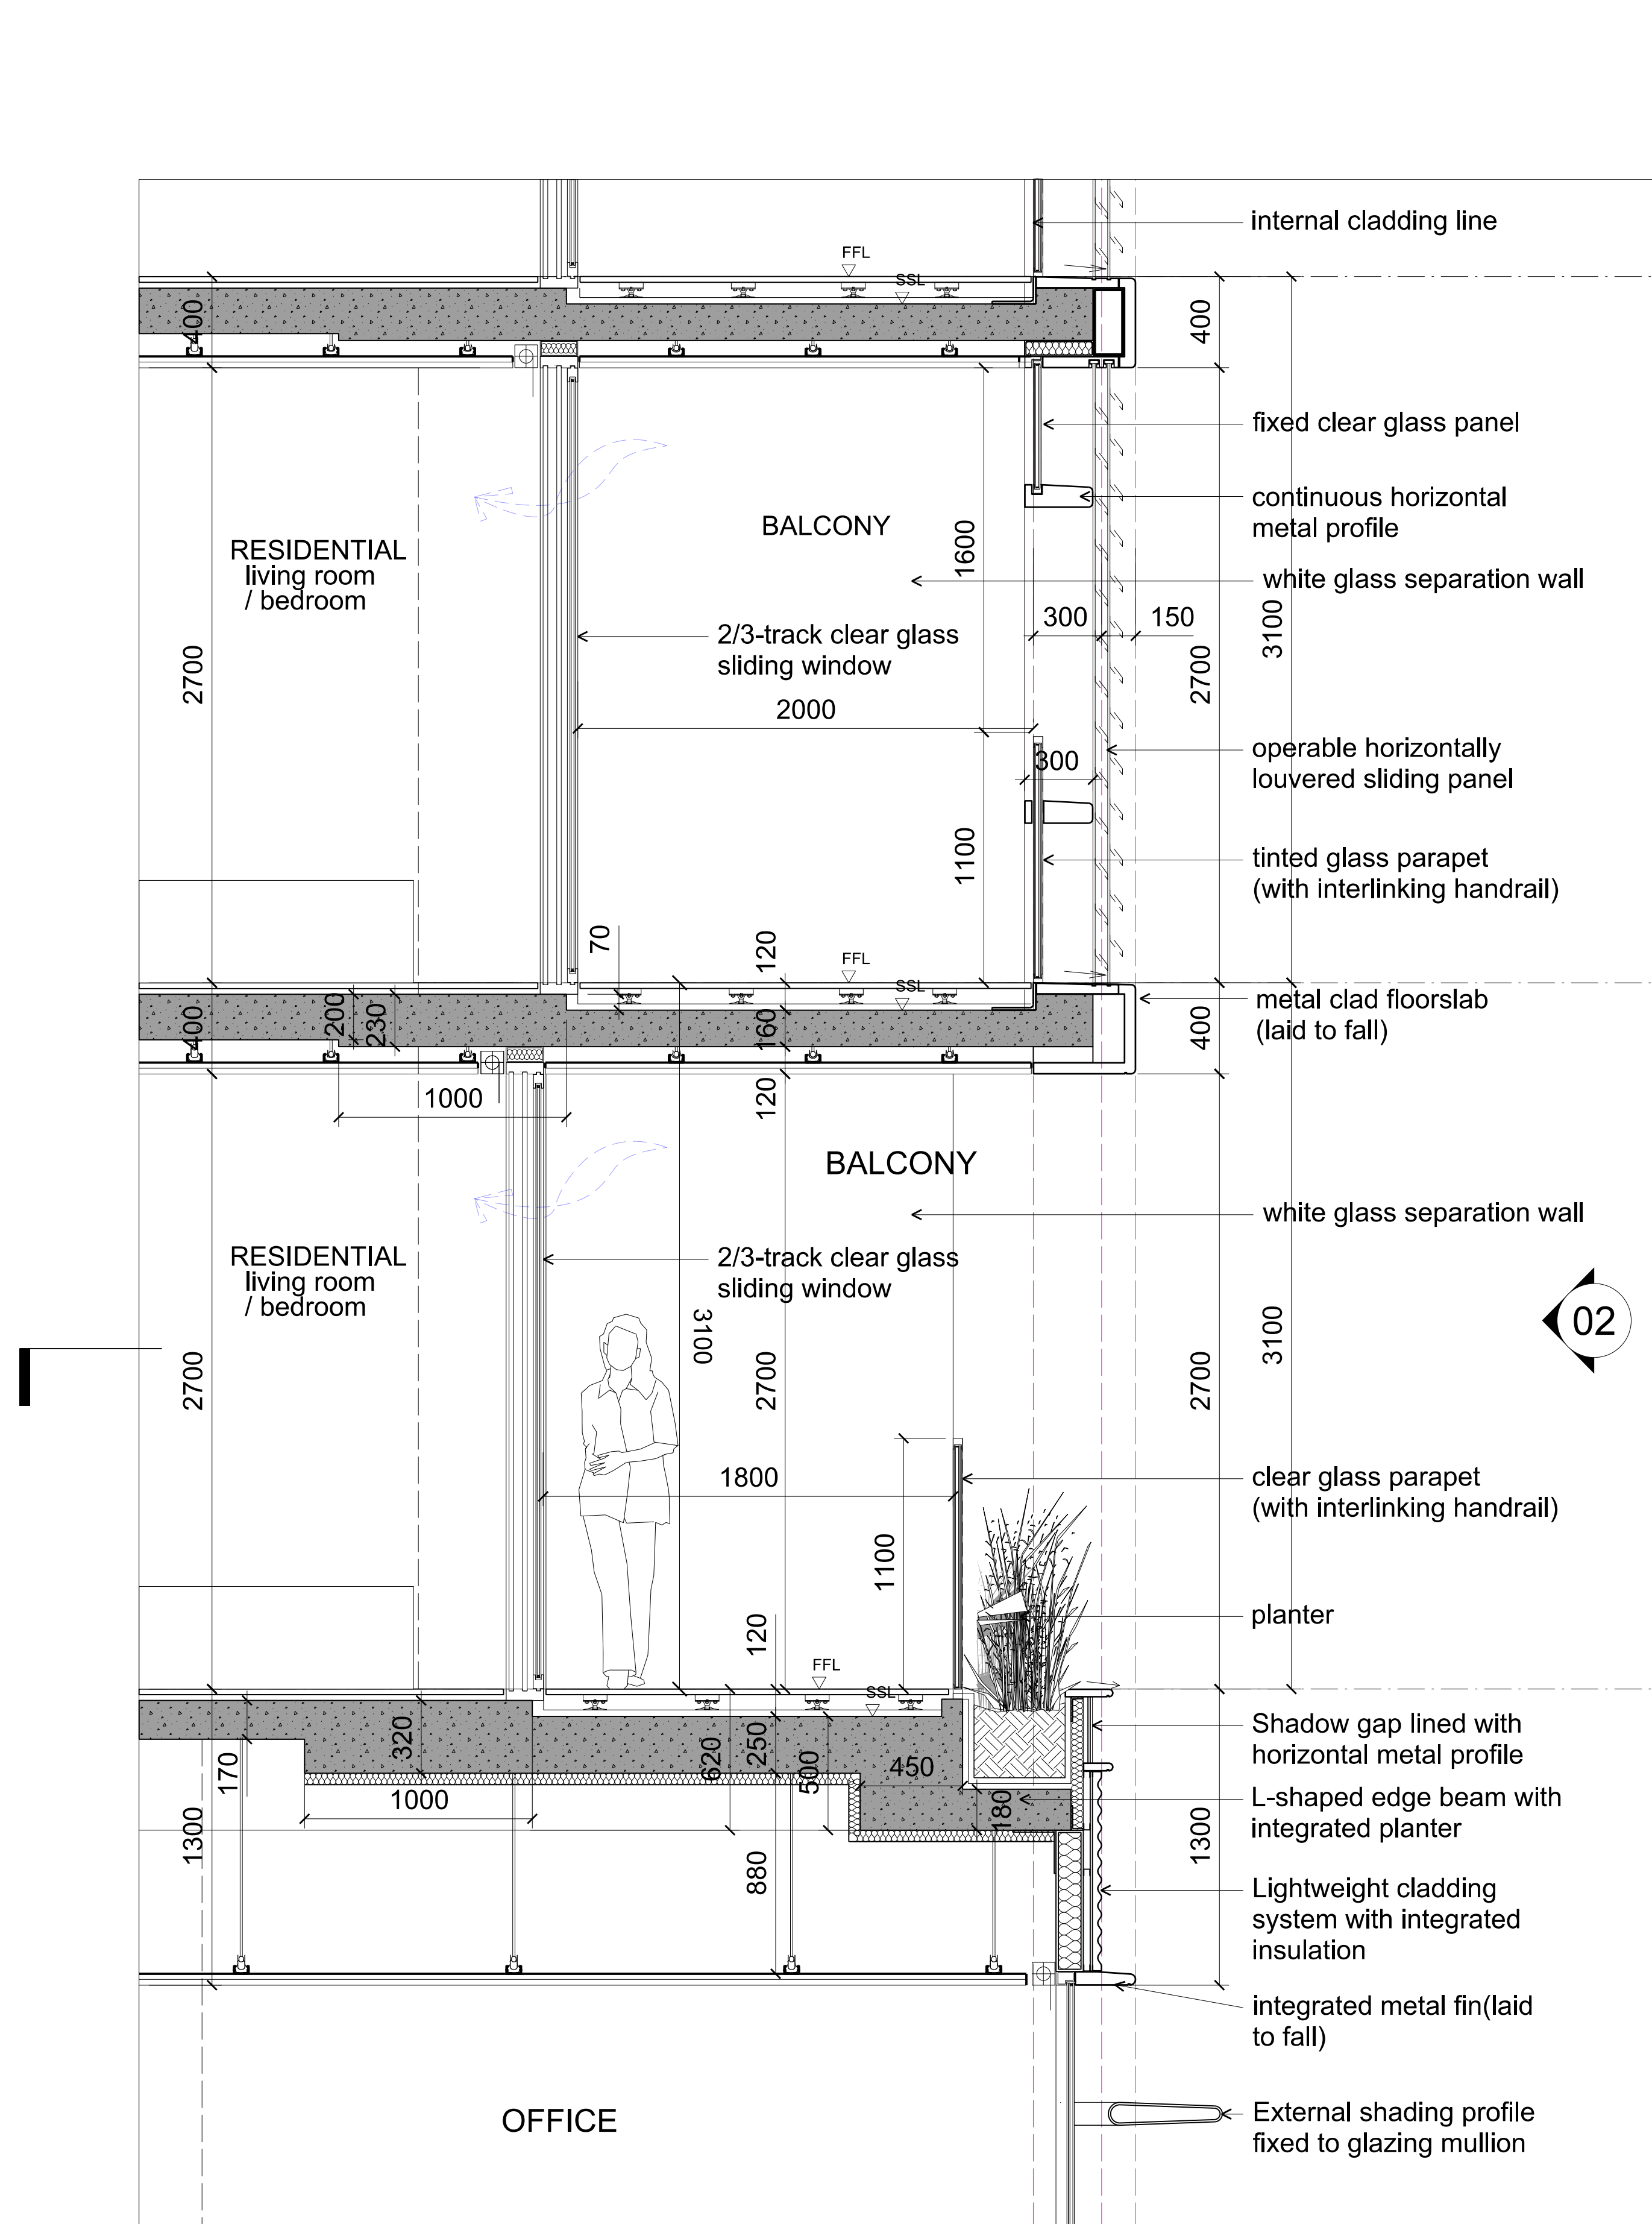

01 Cladding Type R3 - Typical Residential Neck Facade - Section

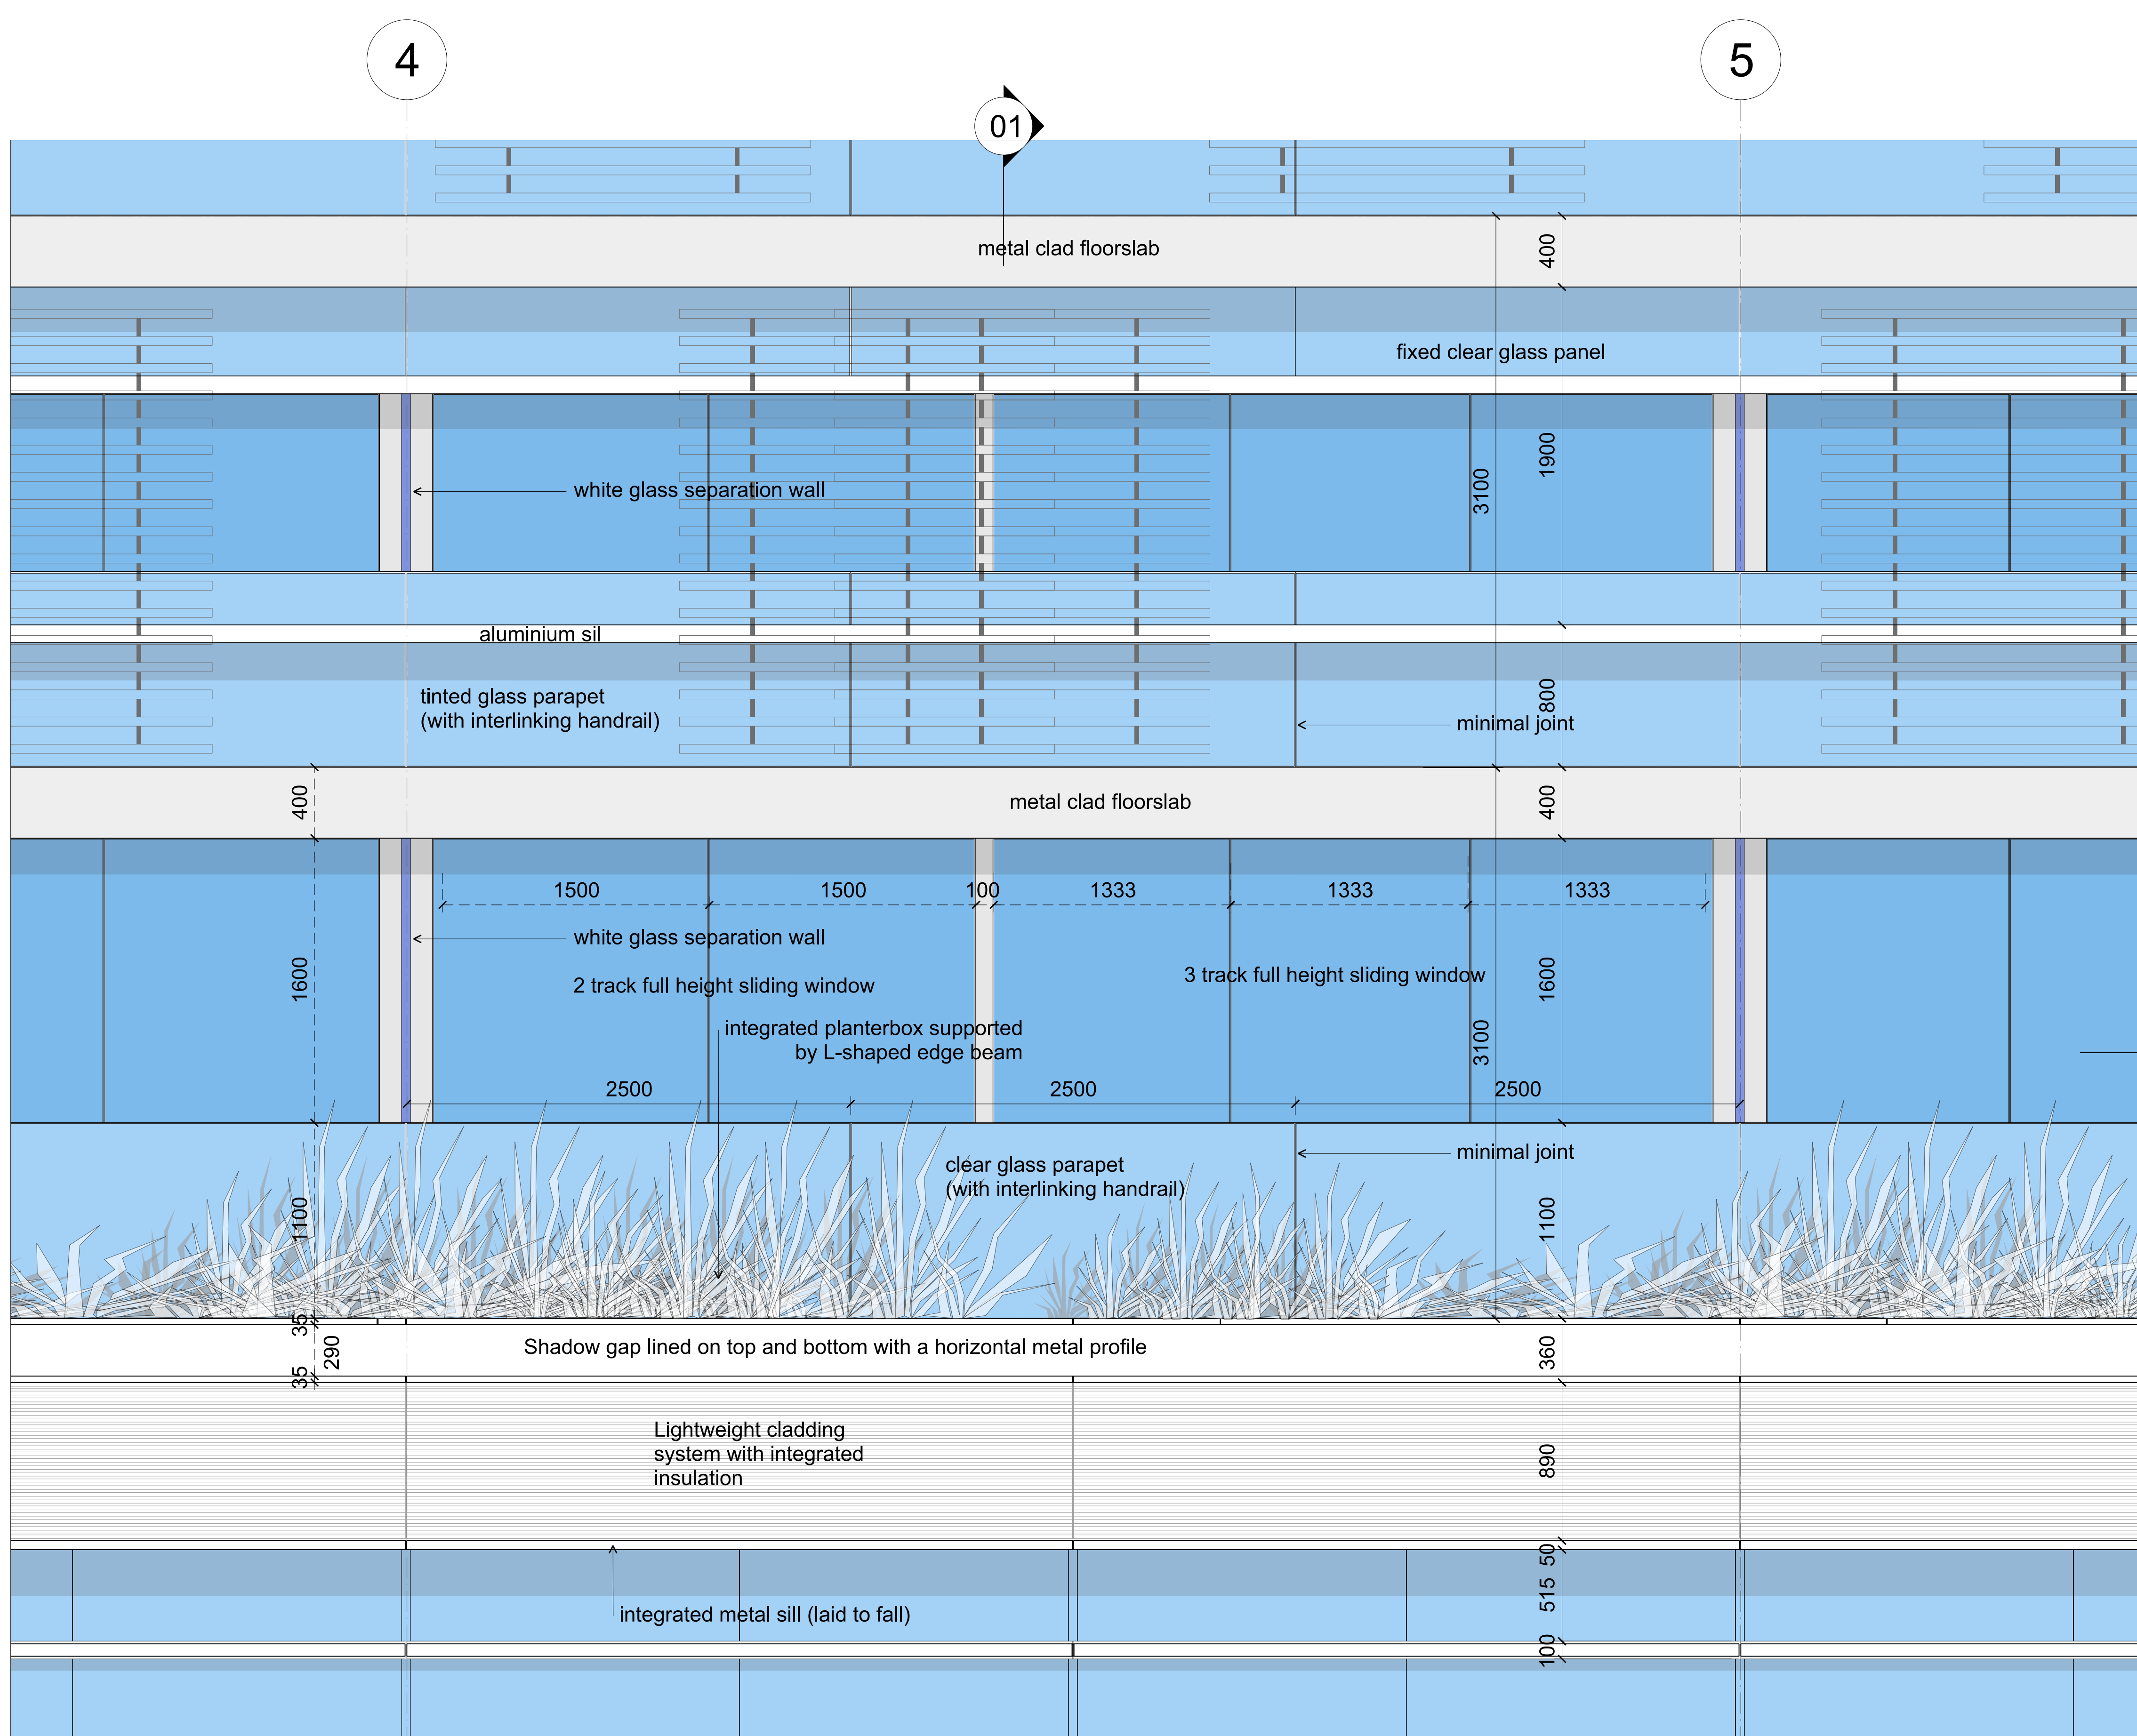


02 Cladding Type R3 - Typical Residential Neck Facade - Elevation

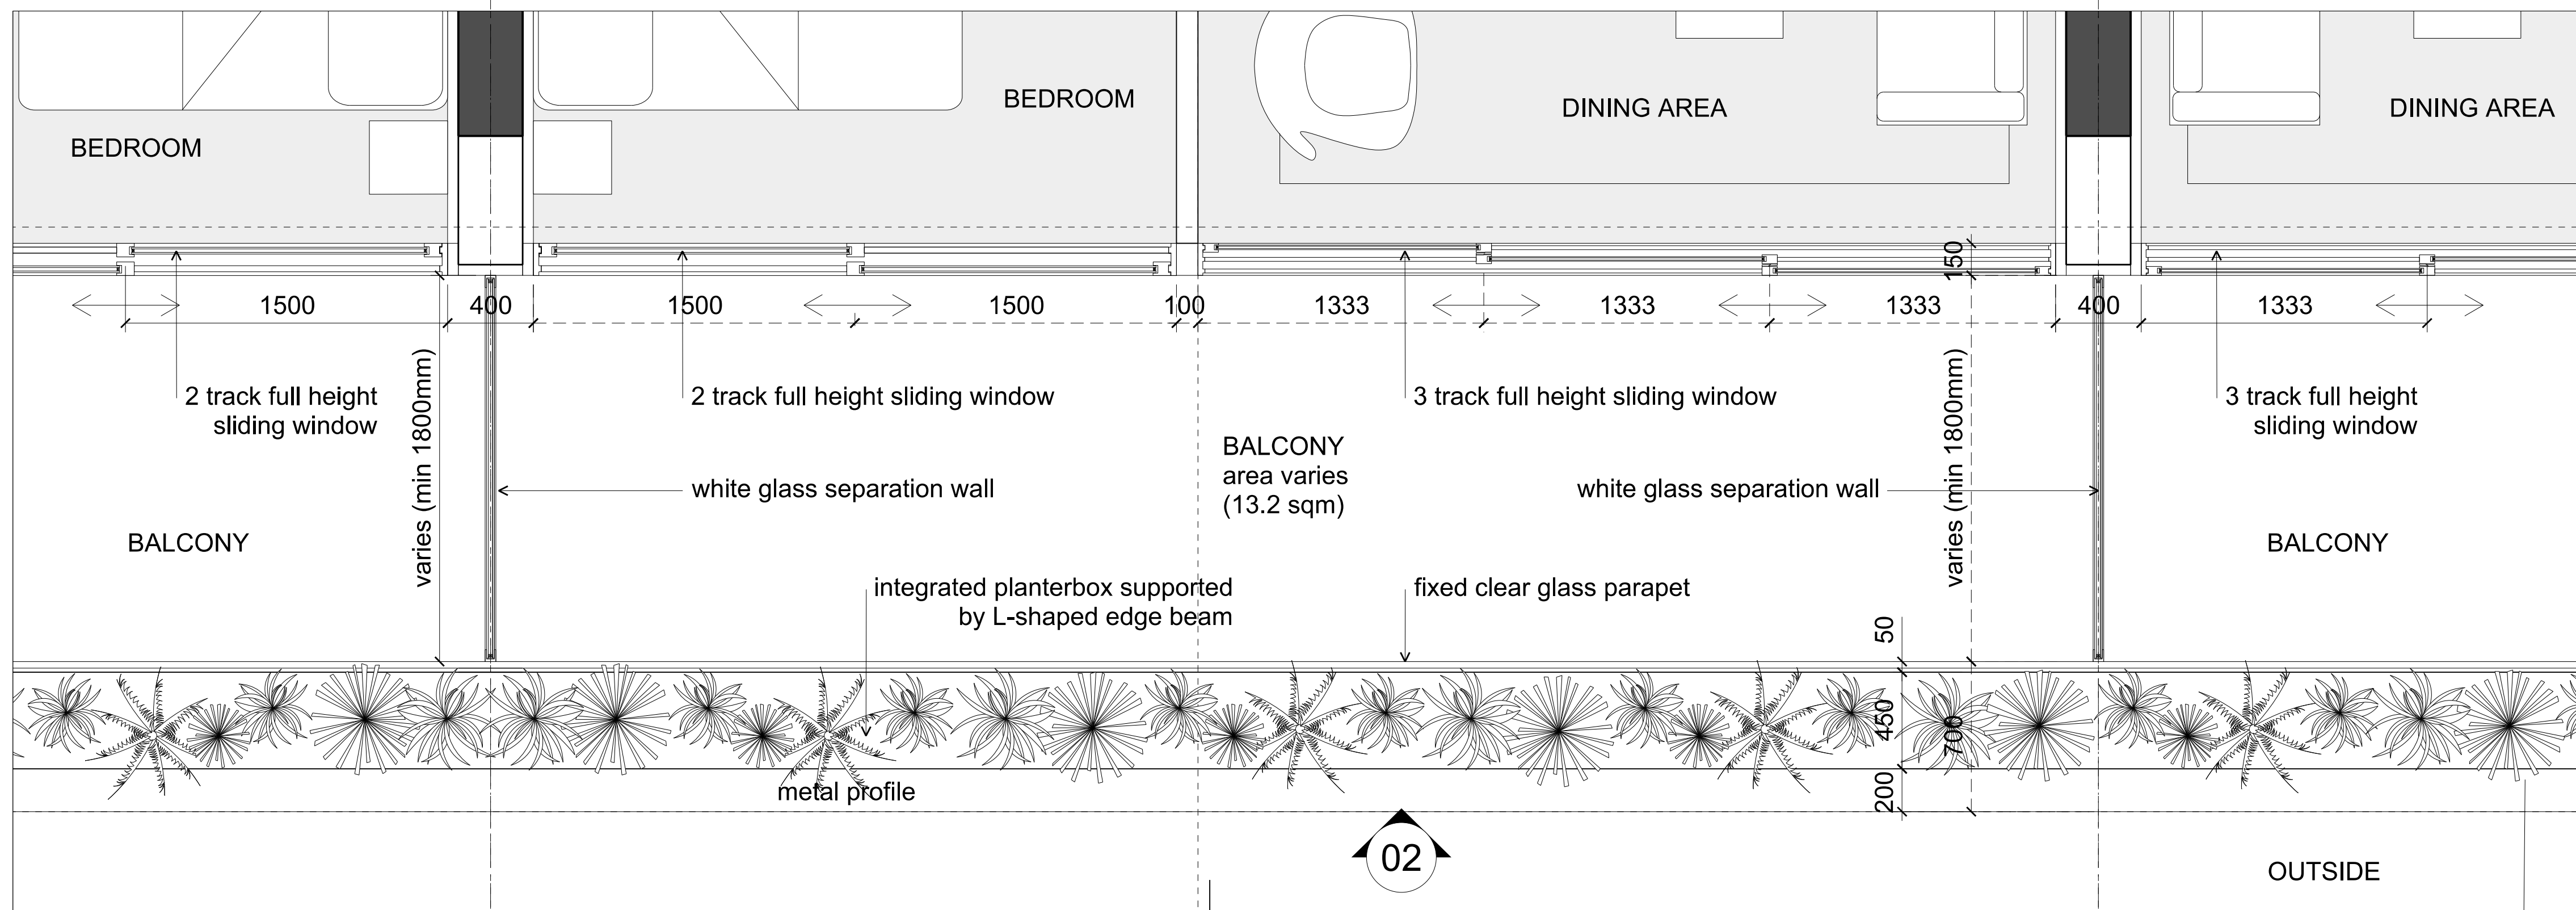

03 Cladding Type R3 - Typical Residential Neck Facade - Plan

Please note; all elevations to be preceived as diagrams,
for proposed colours and materiality of this facade please
refer to visualisations PA-A4-3990-3992

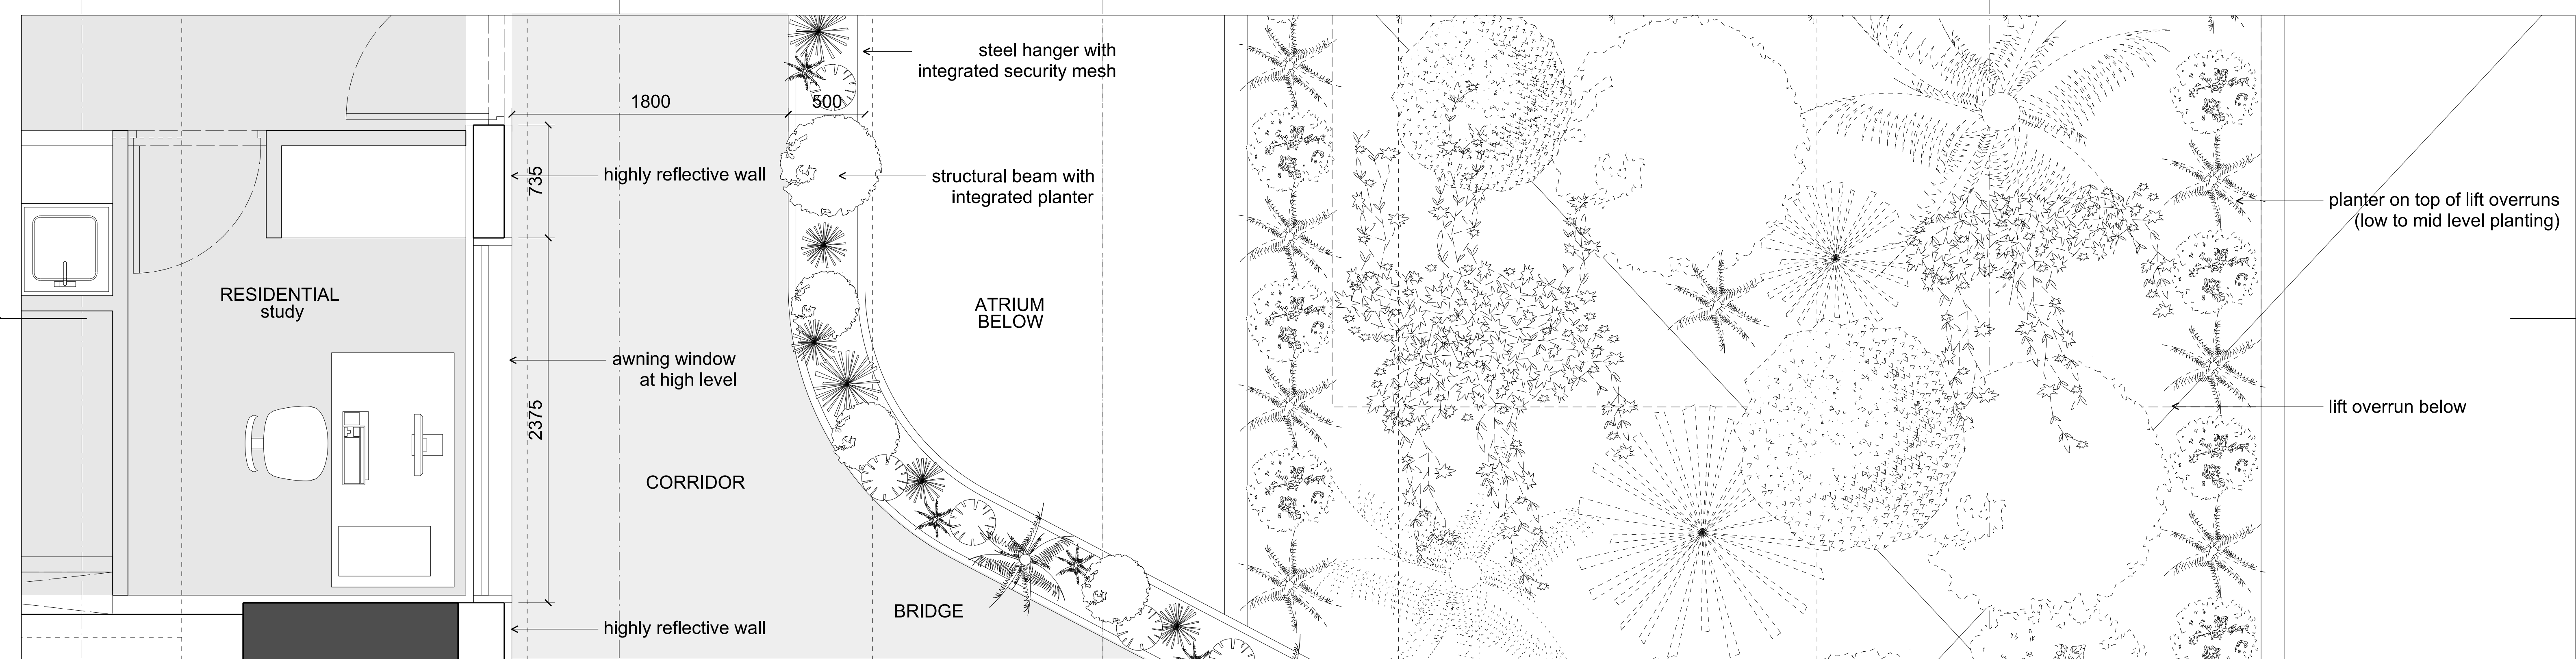

02 Cladding Type R4 - Typical Residential Atrium Facade - Plan

1. Do not scale drawings. Dimensions govern.
2. All dimensions are in millimetres unless noted otherwise.
3. All dimensions shall be verified on site before proceeding with the work.
4. Foster + Partners shall be notified in writing of any discrepancies.
5. Any areas indicated on this sheet are approximate and indicative only.



This aerial photograph shows the layout of the site. It features several large, rectangular building footprints arranged in a grid-like fashion. There are also smaller, more irregular building shapes and a large, open area that appears to be a parking lot or a paved plaza. The surrounding area includes roads and other buildings, providing context for the site's location.

Project Frasers Broadway
20 - 102 Broadway Sydney NSW 2000

Client Frasers Broadway
L11, 488 Kent Street Sydney NSW 2000
T: 02 8823 8800 F: 02 8823 8801



Foster + Partners

Riverside, 22 Hester Road
London SW11 4AN
T +44 (0)20 7738 0455
F +44 (0)20 7738 1107

PTW Architects
Level 17, 9 Castlereagh St
Sydney NSW 2000 Australia
T +61 (0)2 92325877
F +61 (0)2 9221 4139
www.ptw.com.au

Block 4N
External Wall System
Typical Residential Atrium Facade
Cladding Type R4

Project No. 2094	Scale @ A0 1:20	Date 15/09/14	Drawn By LB
Number PA-A4-3778			Revision 00

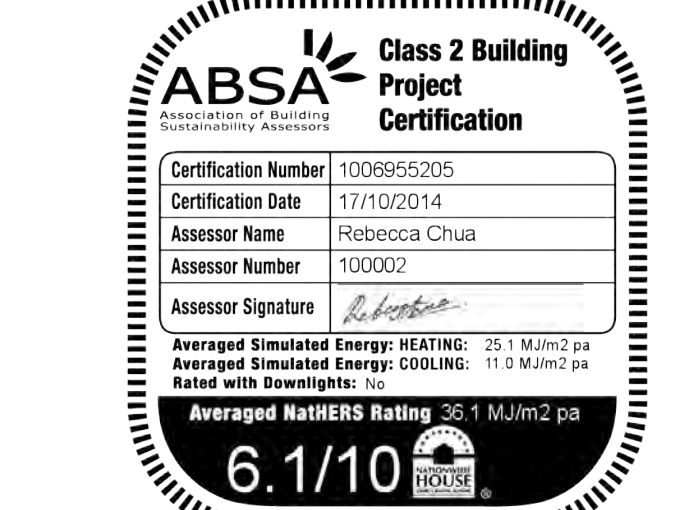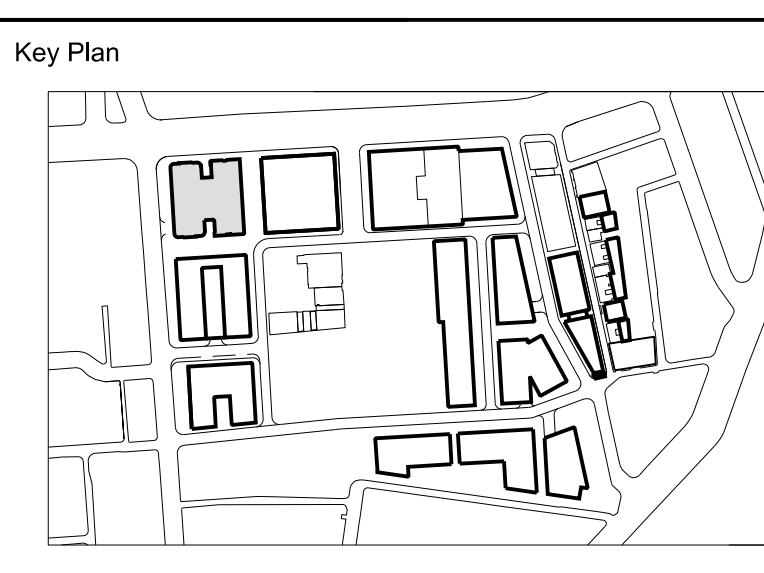[illegible]

FRASERS PROPERTY

Project Frasers Broadway
20 - 102 Broadway Sydney NSW 2000

Client Frasers Broadway
L11, 488 Kent Street Sydney NSW 2000
T: 02 8922 8900 F: 02 8922 8901

Architect

Foster + Partners

Riverside, 22 Hester Road
London SW11 4AN
T +44 (0)20 7738 0455
F +44 (0)20 7738 1100


Local Collaborating Architect

PTW Architects


Level 17, 9 Castlereagh St
Sydney NSW 2000 Australia
T +61 (0)2 92325877
F +61 (0)2 9221 4139
www.ptw.com.au

Block 4N
External Wall System
Typical Hotel Unit Facade
Cladding Type H1


Project No. 2094	Scale @ A0 1:20	Date 15/09/14	Drawn By LB
Number PA-A4-3780			Revision 00

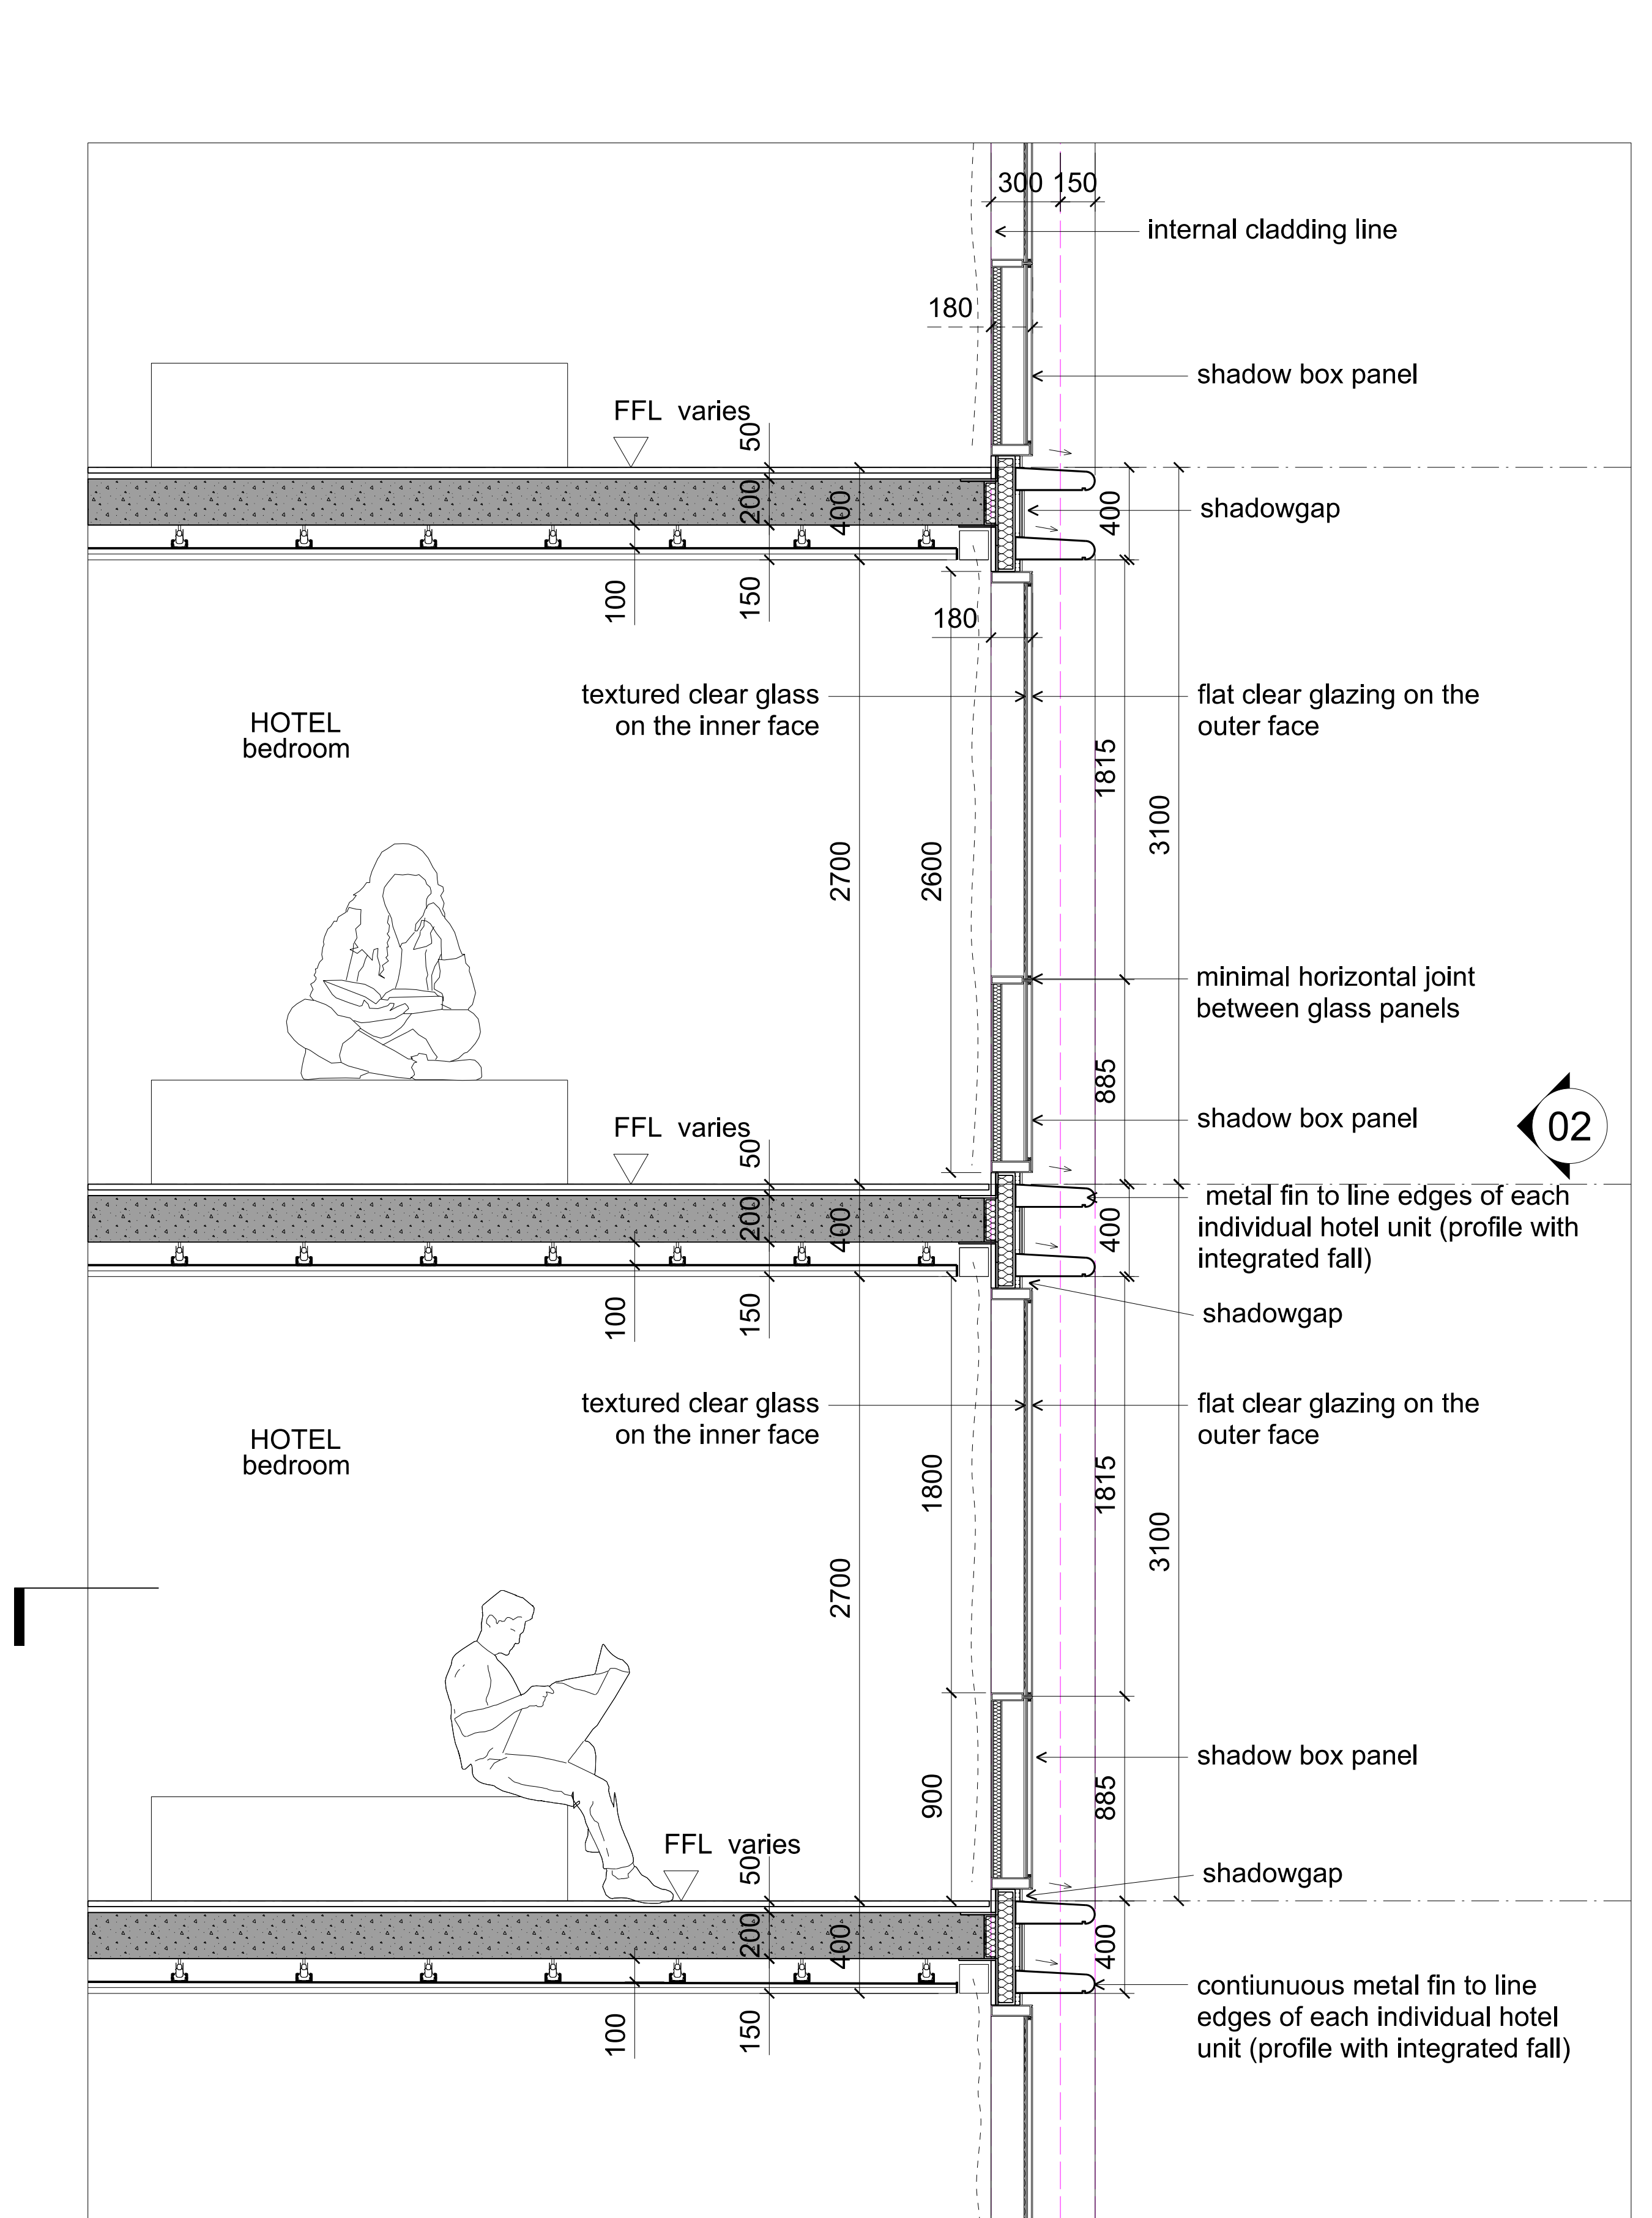

01 Cladding Type H1 - Typical Hotel Unit Facade - Section

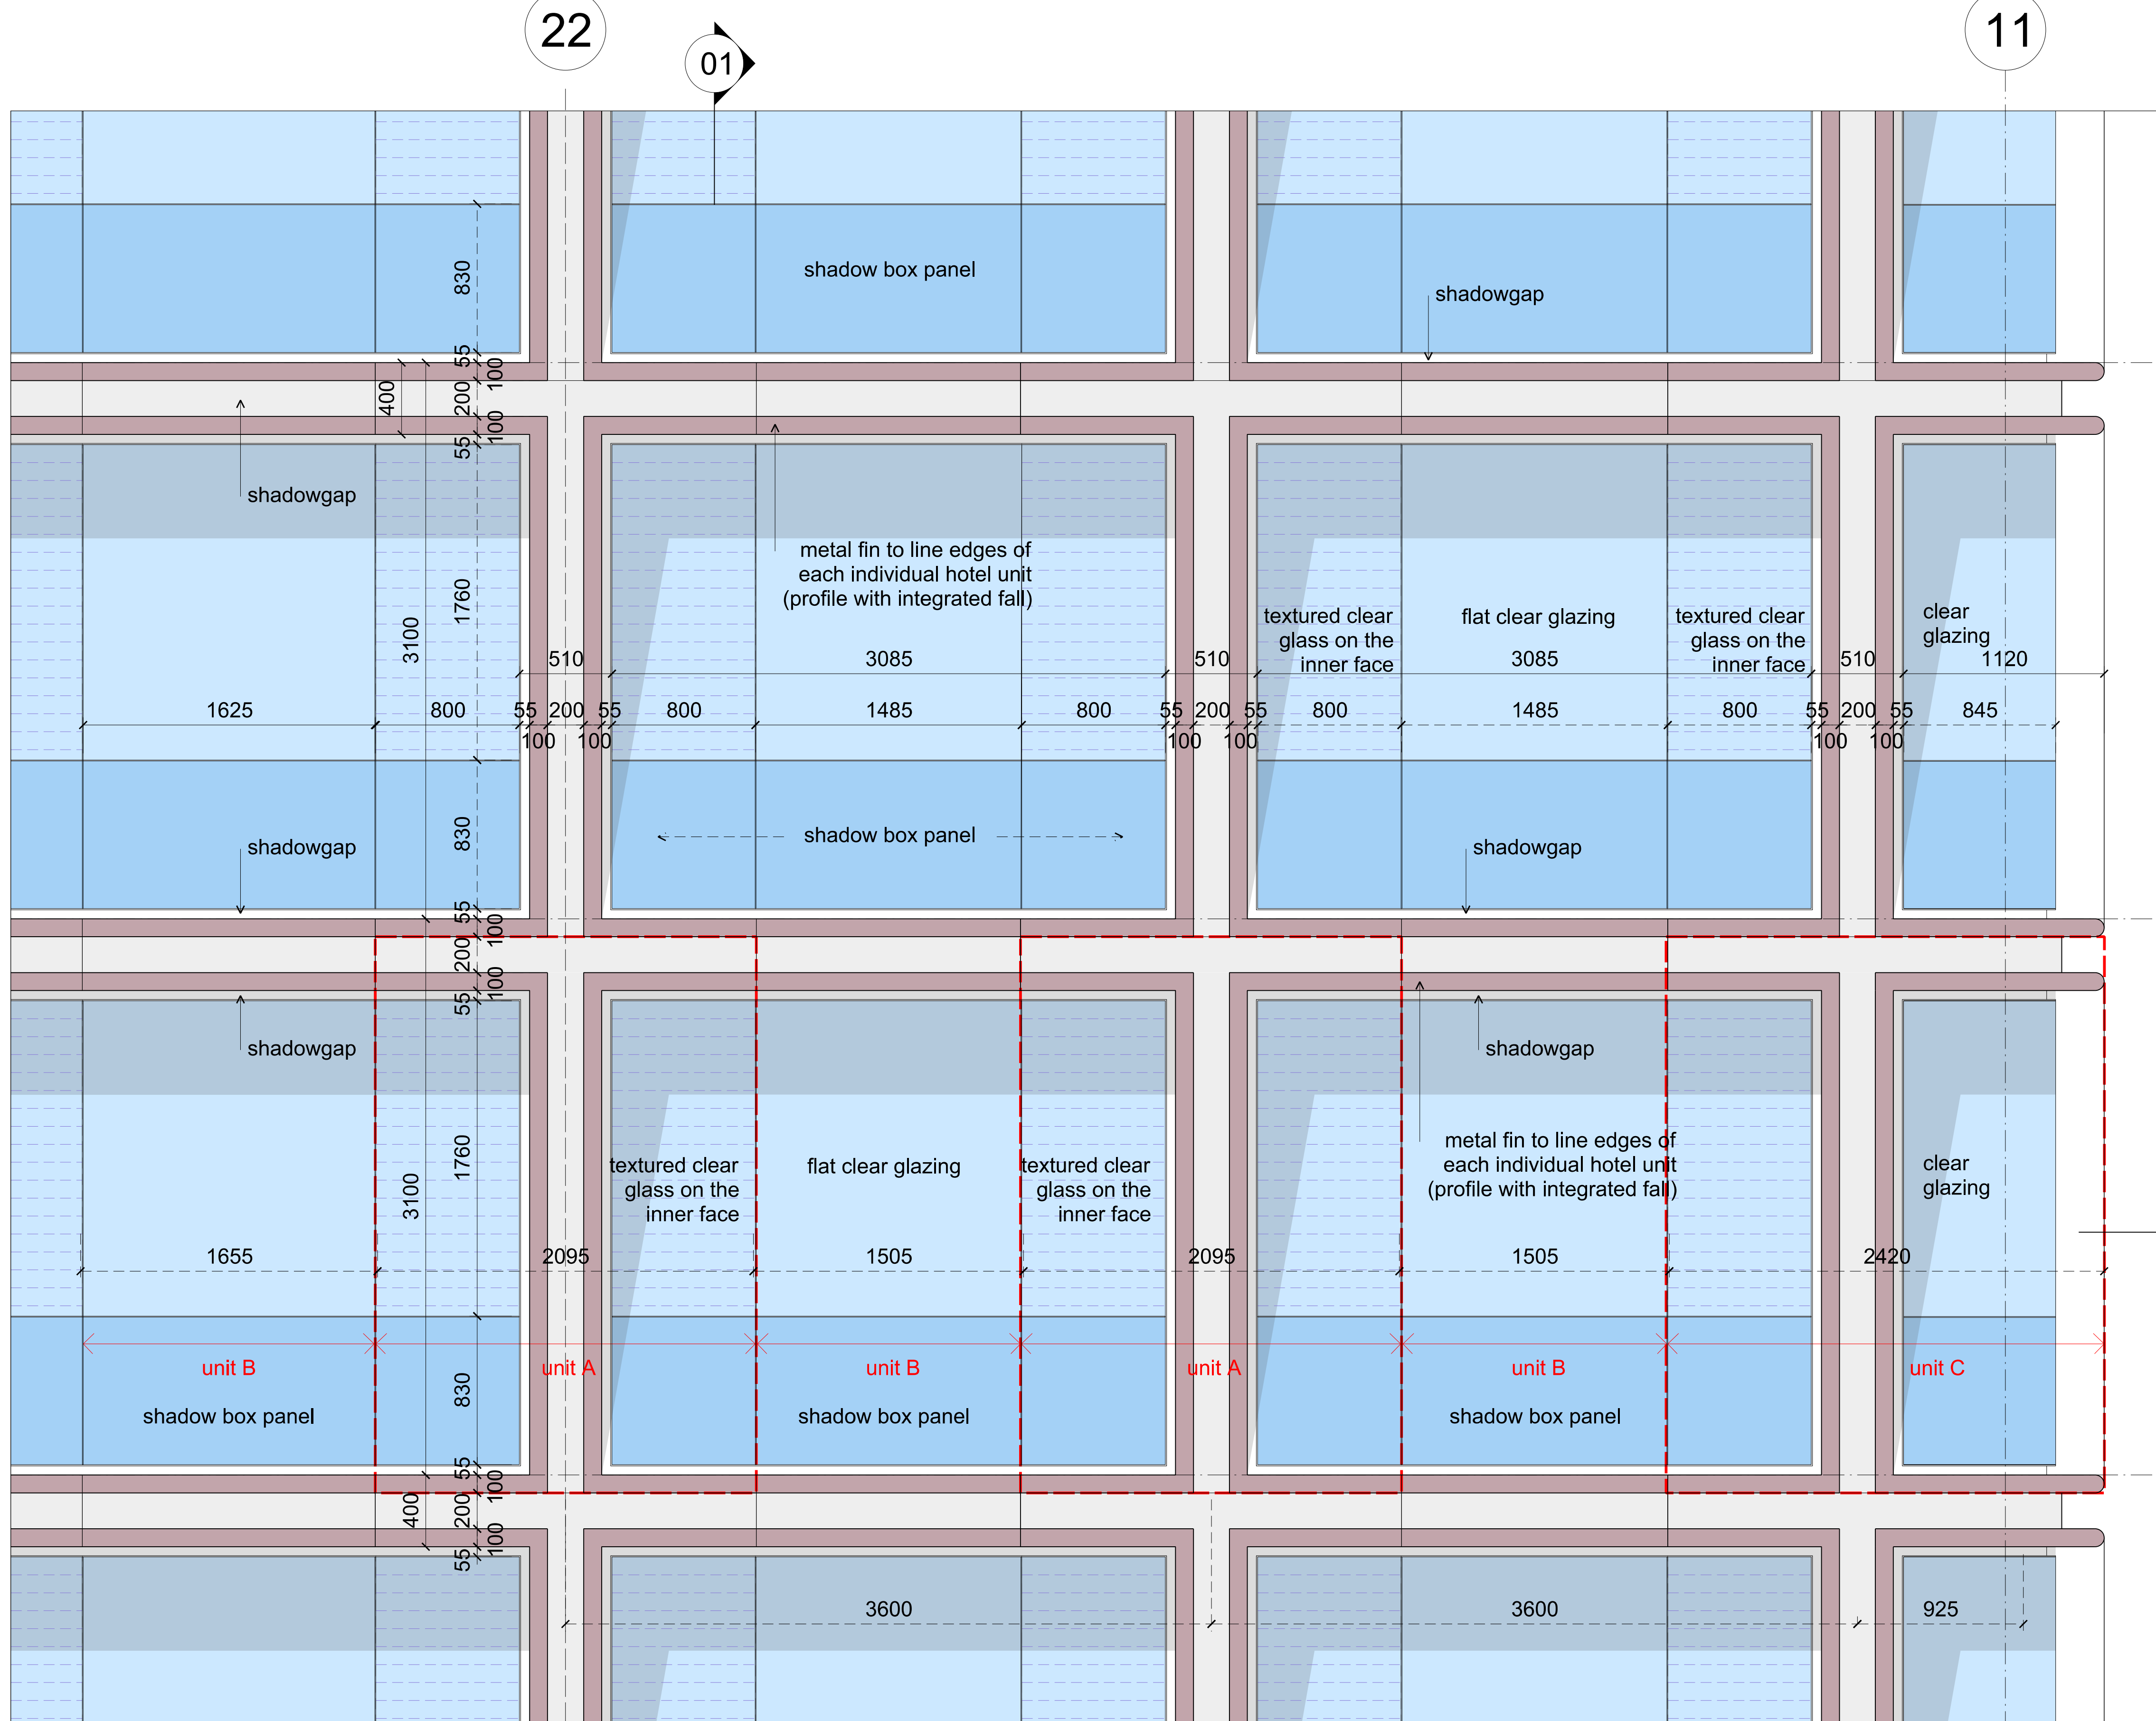


02 Cladding Type H1 - Typical Hotel Unit Facade - Elevation

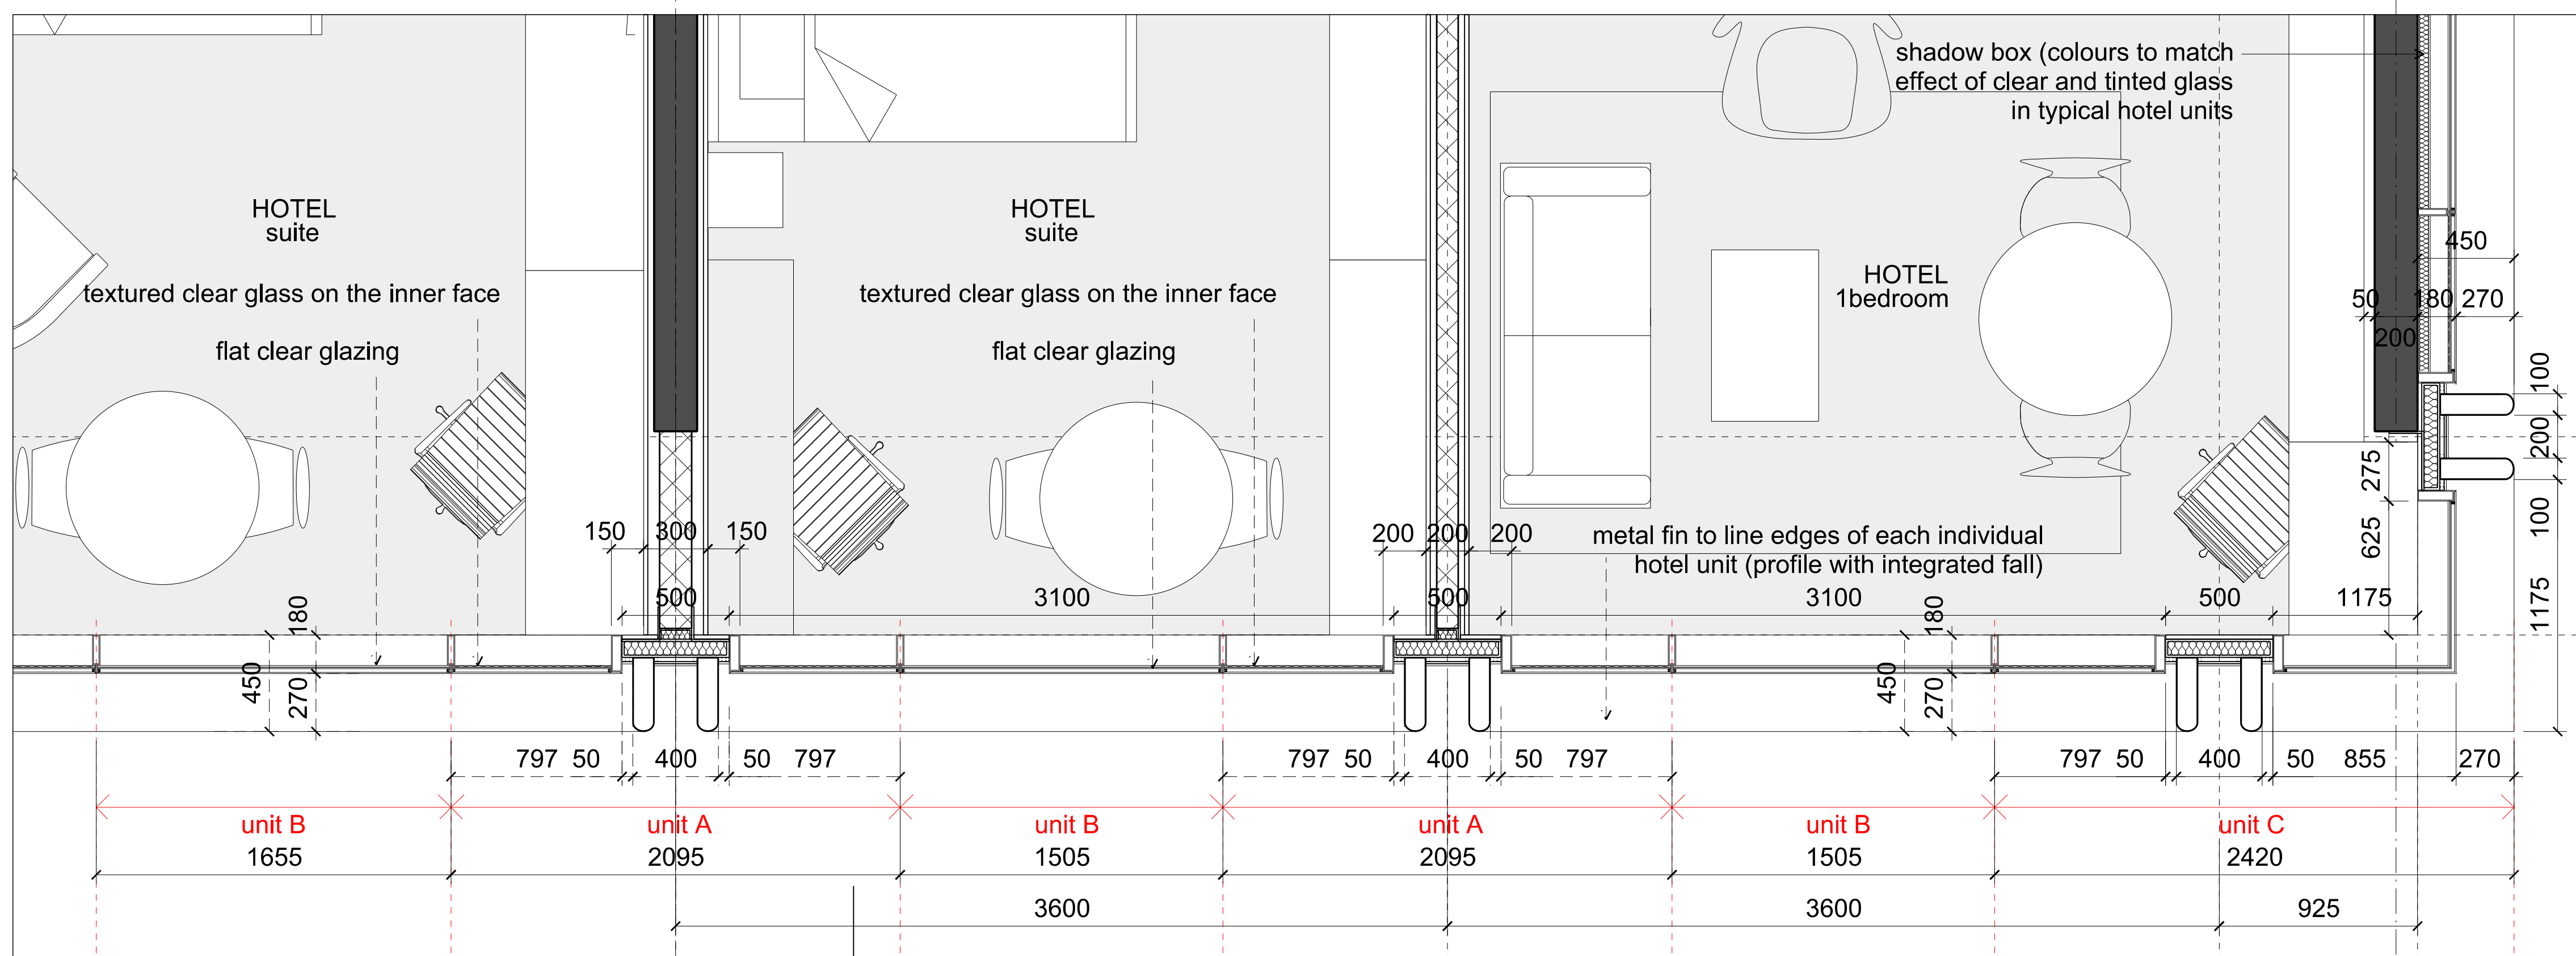

03 Cladding Type H1 - Typical Hotel Unit Facade - Plan

Please note; all elevations to be preceived as diagrams,
for proposed colours and materiality of this facade please
refer to visualisations PA-A4-3990-3992

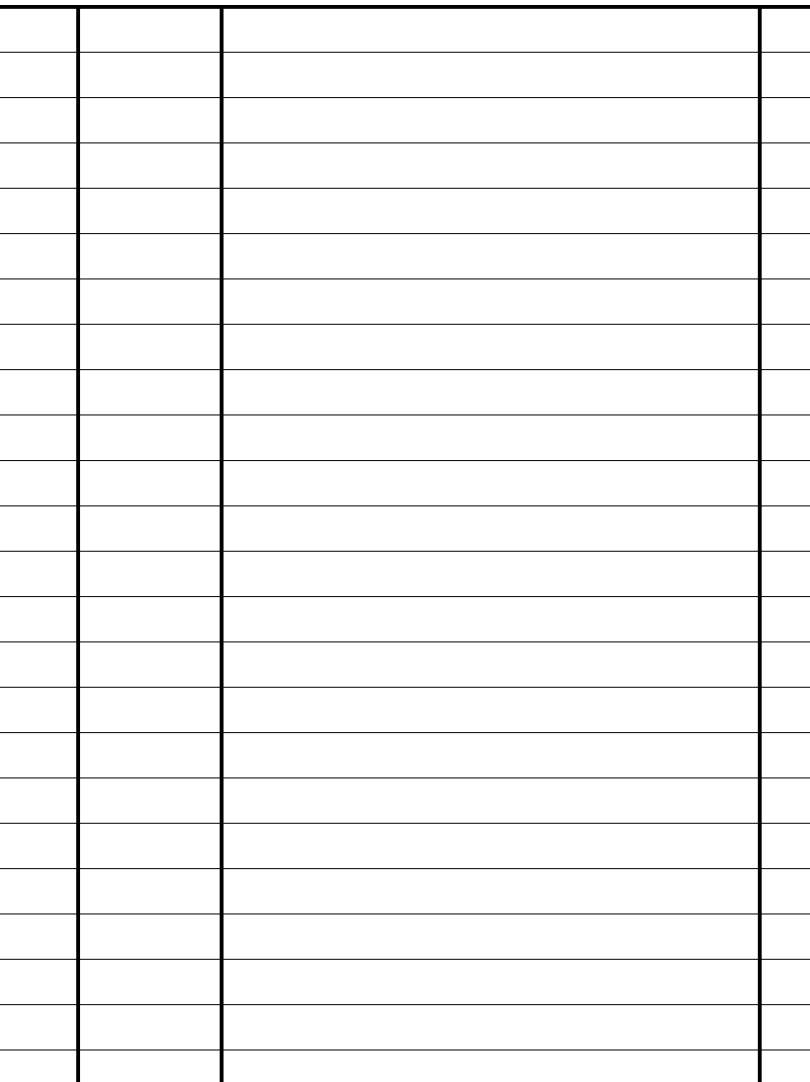

Architect

Foster + Partners


Riverside, 22 Hester Road
London SW11 4AN
T +44 (0)20 7738 0455
F +44 (0)20 7738 1107

Project No. 2094	Scale @ A0 1:20	Date 15/09/14	Drawn By LB
Number PA-A4-3781			Revision 00




Please note; all elevations to be perceived as diagrams,
for proposed colours and materiality of this facade please
refer to visualisations PA-A4-3990-3992


W:\CAD\ent\Boc_4\PA-A4-3782.dwg

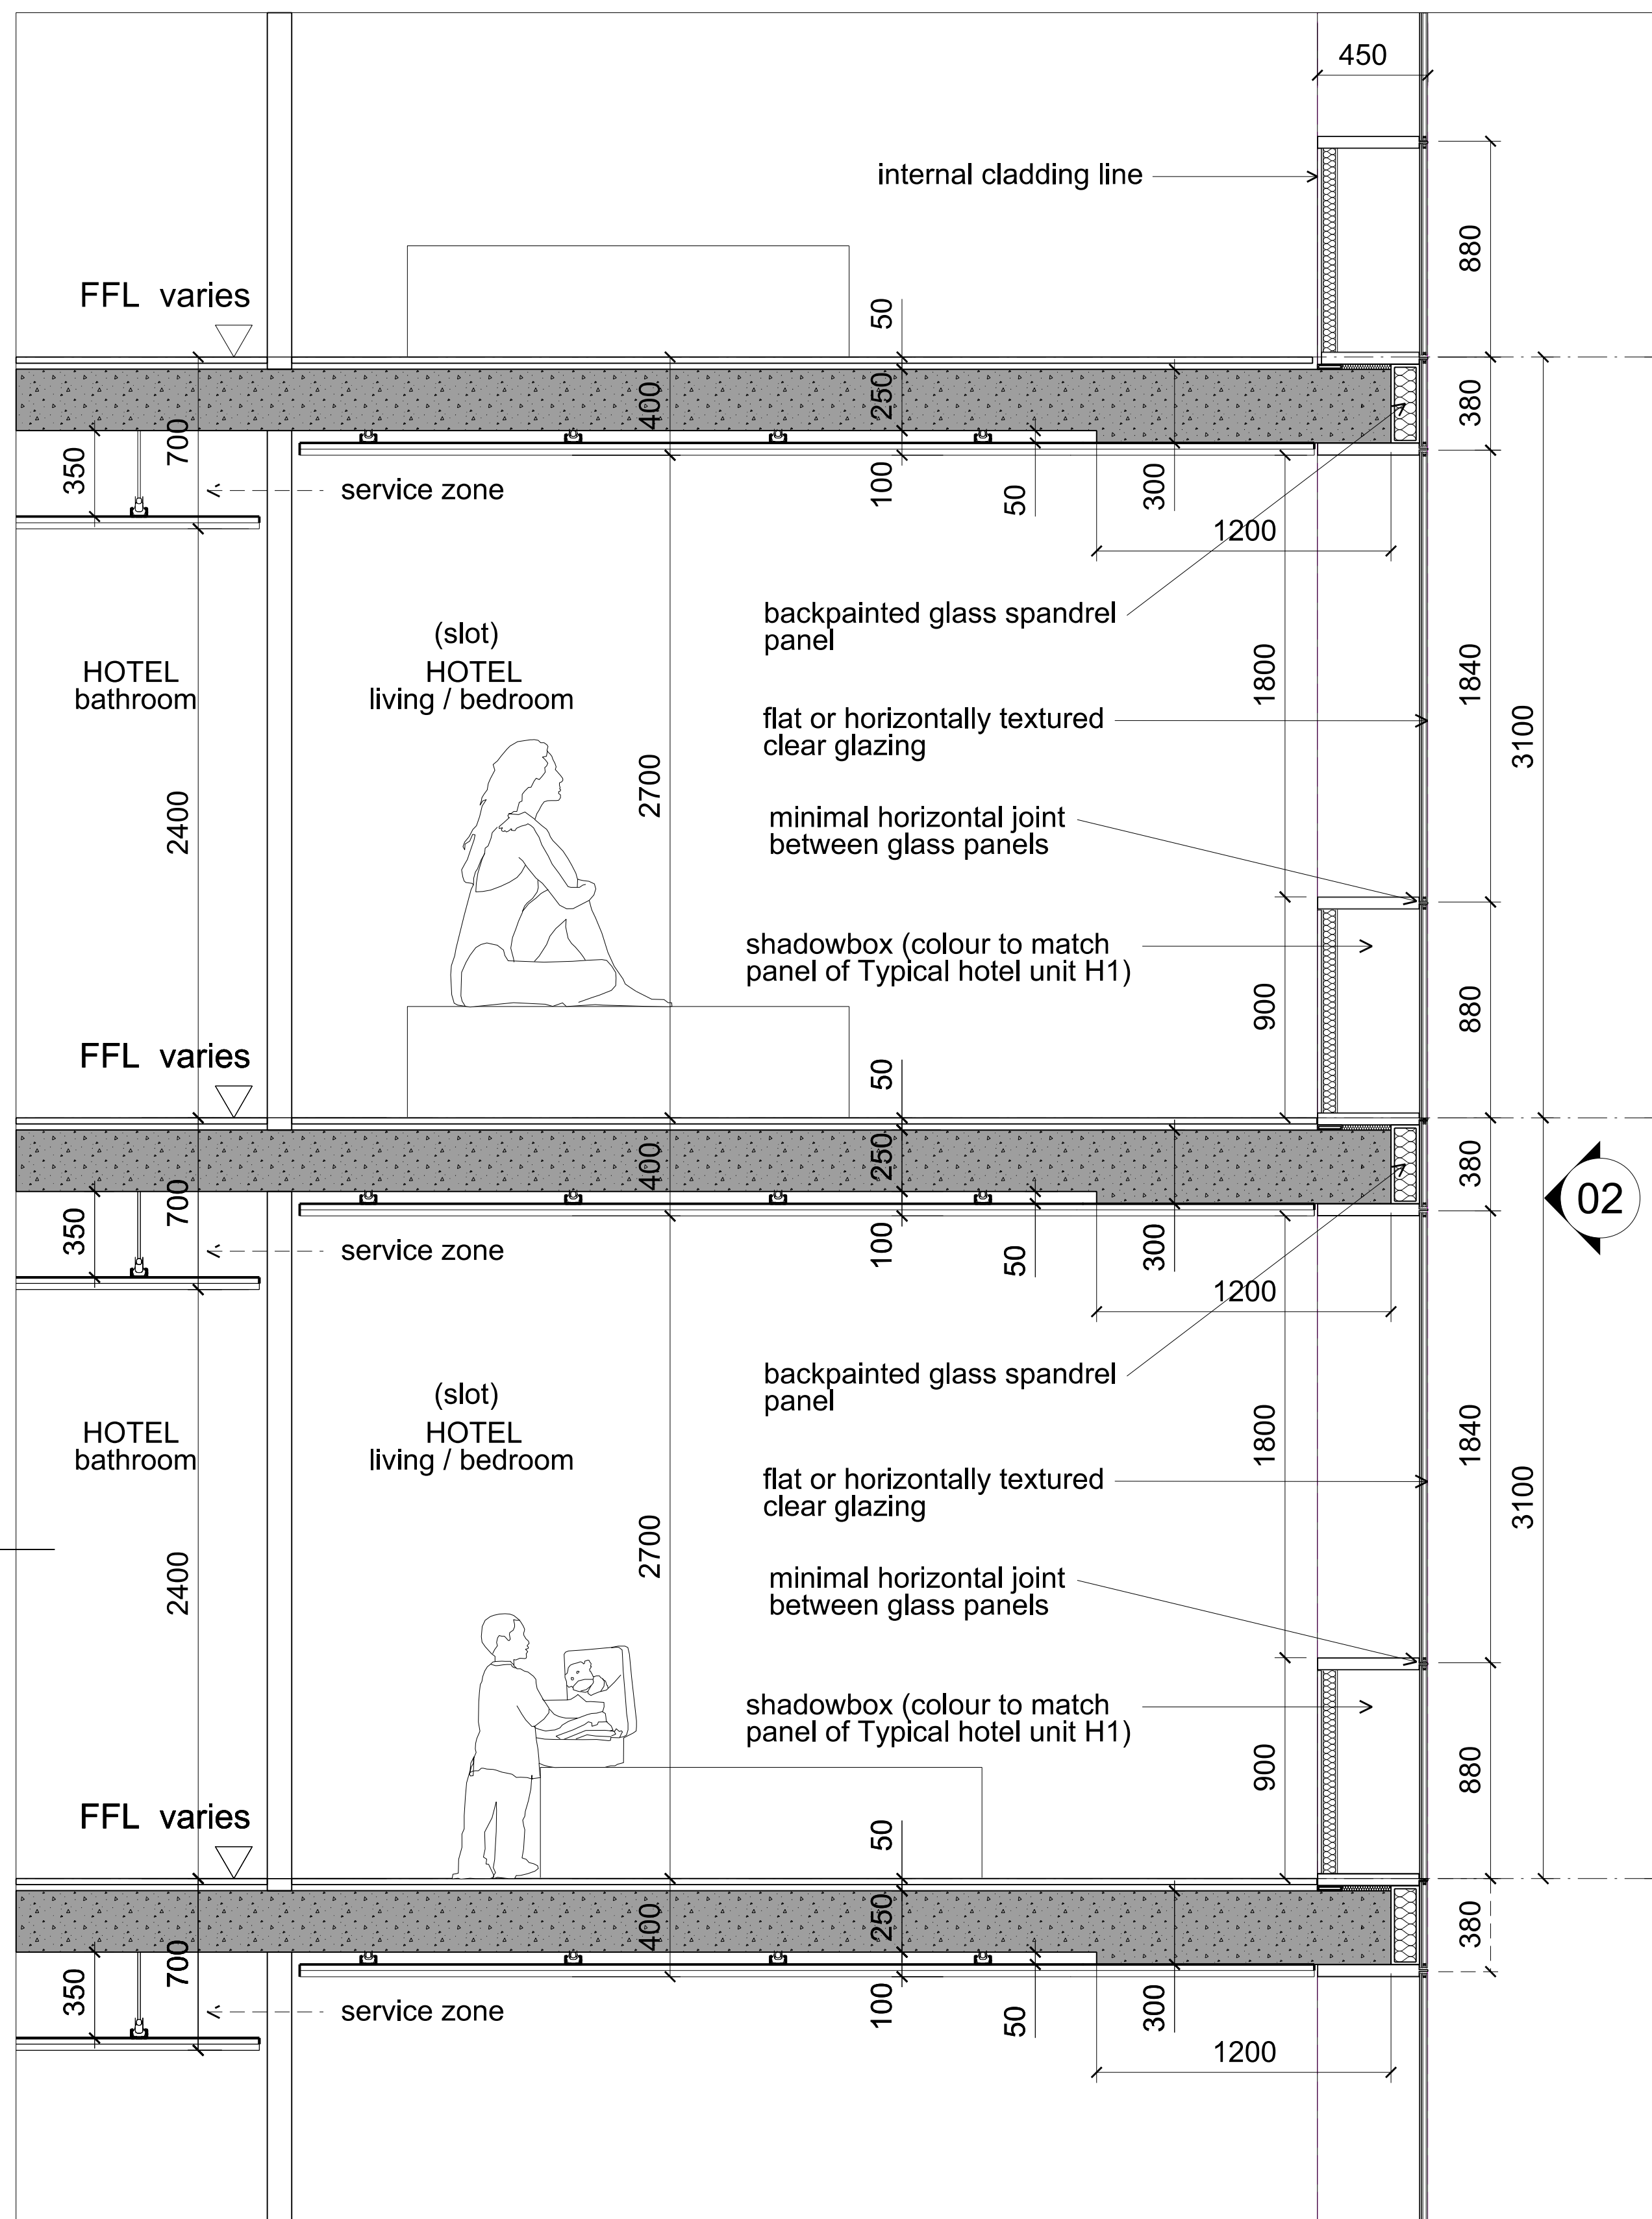

01 Cladding Type H3 - Typical Hotel Slot Facade - Section

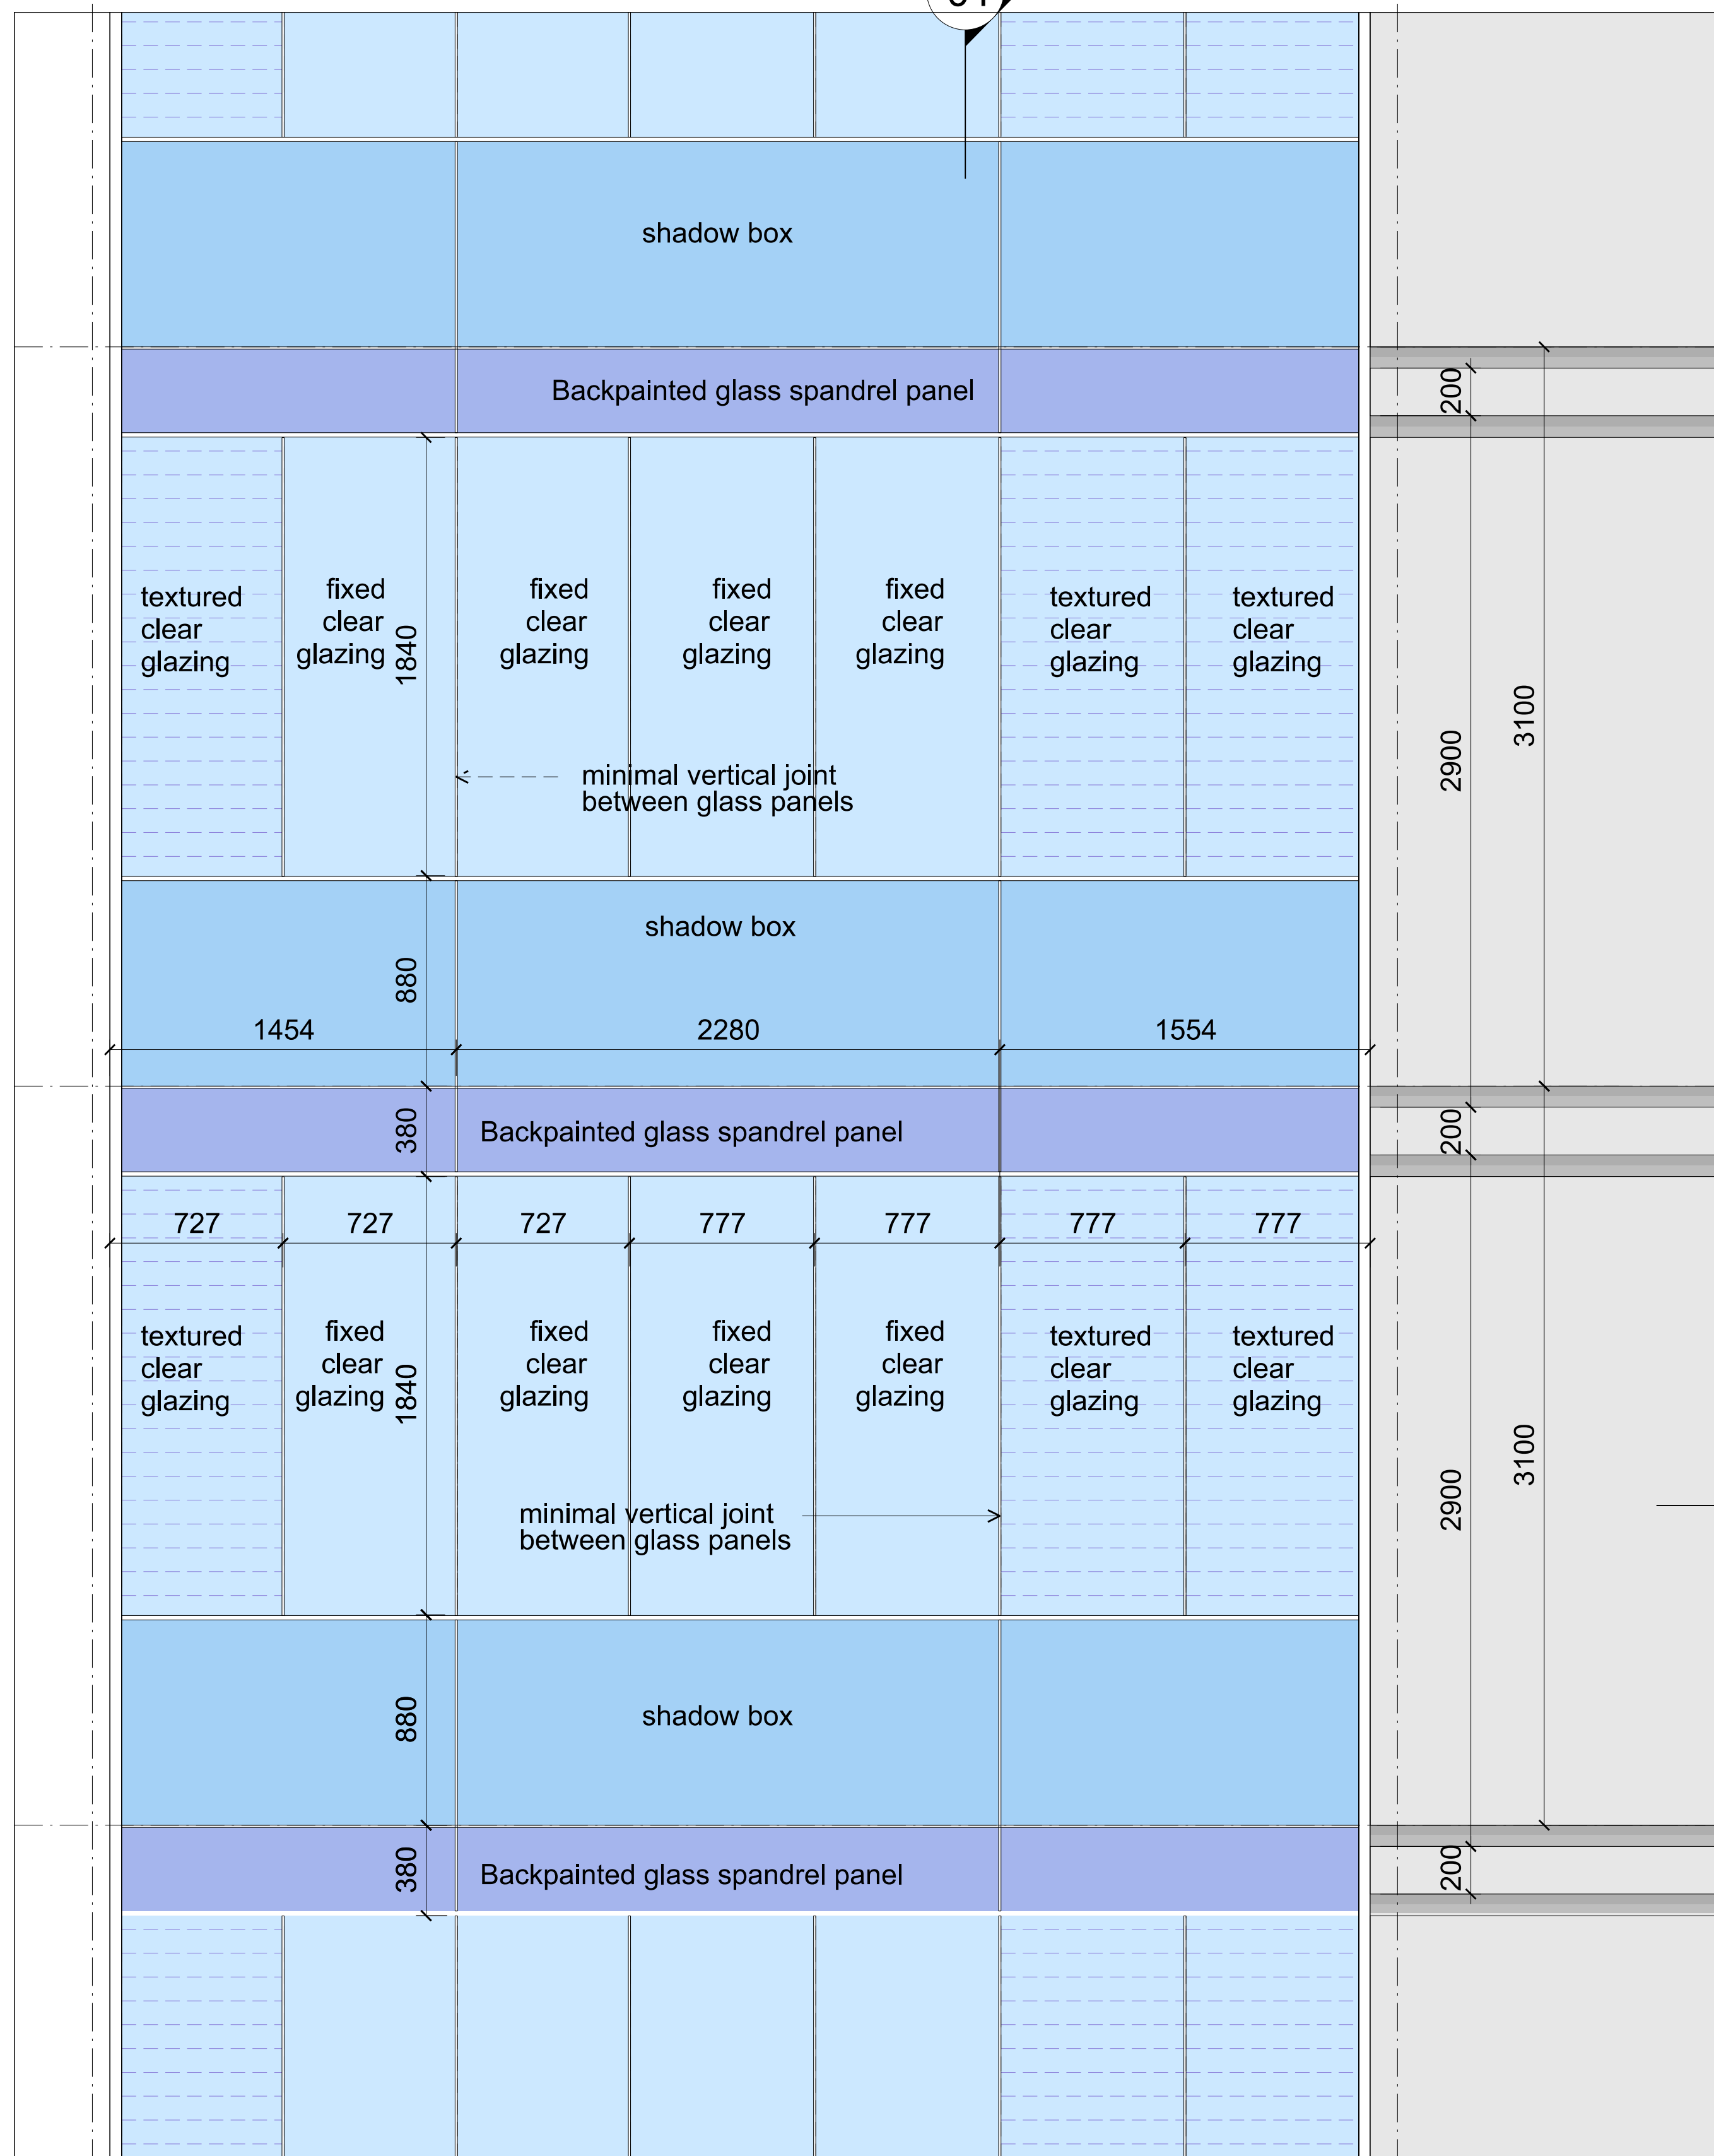

02 Cladding Type H3 - Typical Hotel Slot Facade - Elevation

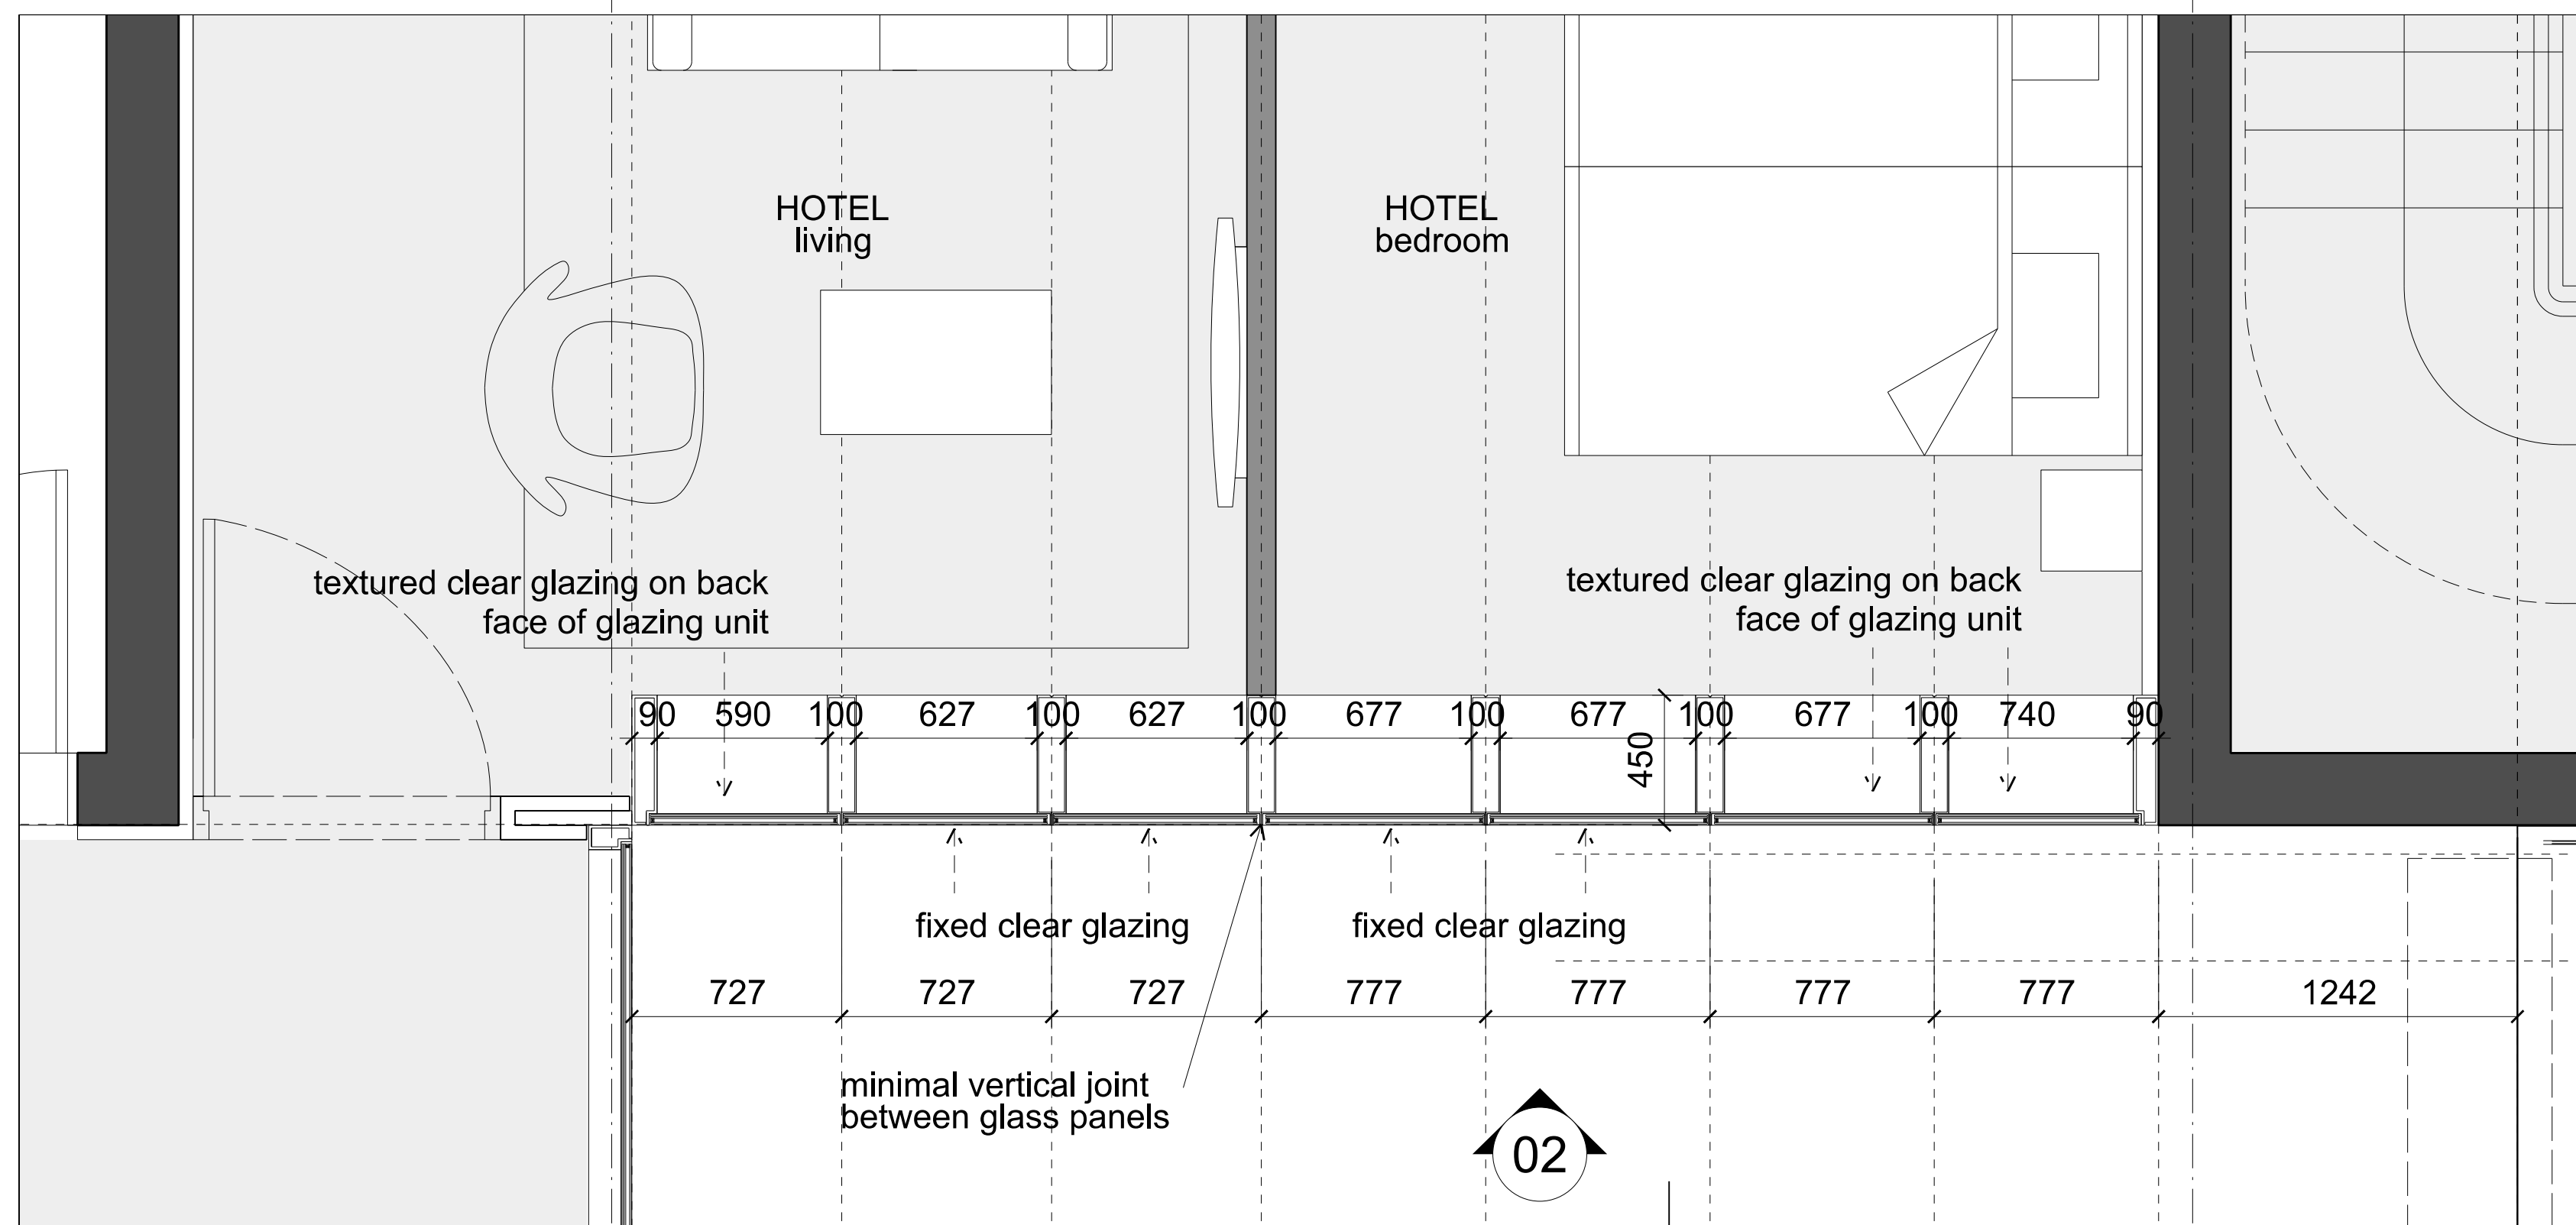


03 Cladding Type H3 - Typical Hotel Slot Facade - Plan

Please note: all elevations to be perceived as diagrams, for proposed colours and materiality of this facade please refer to visualisations PA-A4-3990-3992

- General Notes
1. Do not scale drawings. Dimensions govern.
 2. All dimensions are in millimetres unless noted otherwise.
 3. All dimensions shall be verified on site before proceeding with the work.
 4. Foster + Partners shall be notified in writing of any discrepancies.
 5. Any areas indicated on this sheet are approximate and indicative only.



Rev.	Date	Reason For Issue	CHK
00	15/10/14	SSD APPLICATION	RP
Rev.	Date	Reason For Issue	CHK

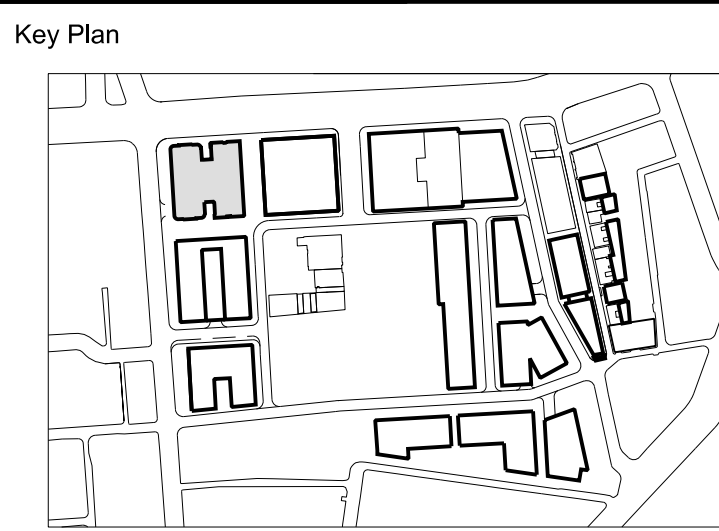

FRASERS PROPERTY

Project Frasers Broadway
20 - 102 Broadway Sydney NSW 2000


Client Frasers Broadway
L11, 468 Kent Street Sydney NSW 2000
T: 02 8823 8800 F: 02 8823 8801

Architect
Foster + Partners
Riverside, 22 Hester Road
London SW11 4AN
T +44 (0)20 7738 0455
F +44 (0)20 7738 1107

Local Collaborating Architect
PTW Architects
Level 17, 9 Castlereagh St
Sydney NSW 2000 Australia
T +61 (0)2 92325977
F +61 (0)2 9221 4139
www.ptw.com.au

Block 4N
External Wall System
Typical Hotel Slot Facade
Cladding Type H3

Project No.	Scale @ A0	Date	Drawn By
2094	1:20	15/09/14	LB
Number	Revision		
PA-A4-3782	00		

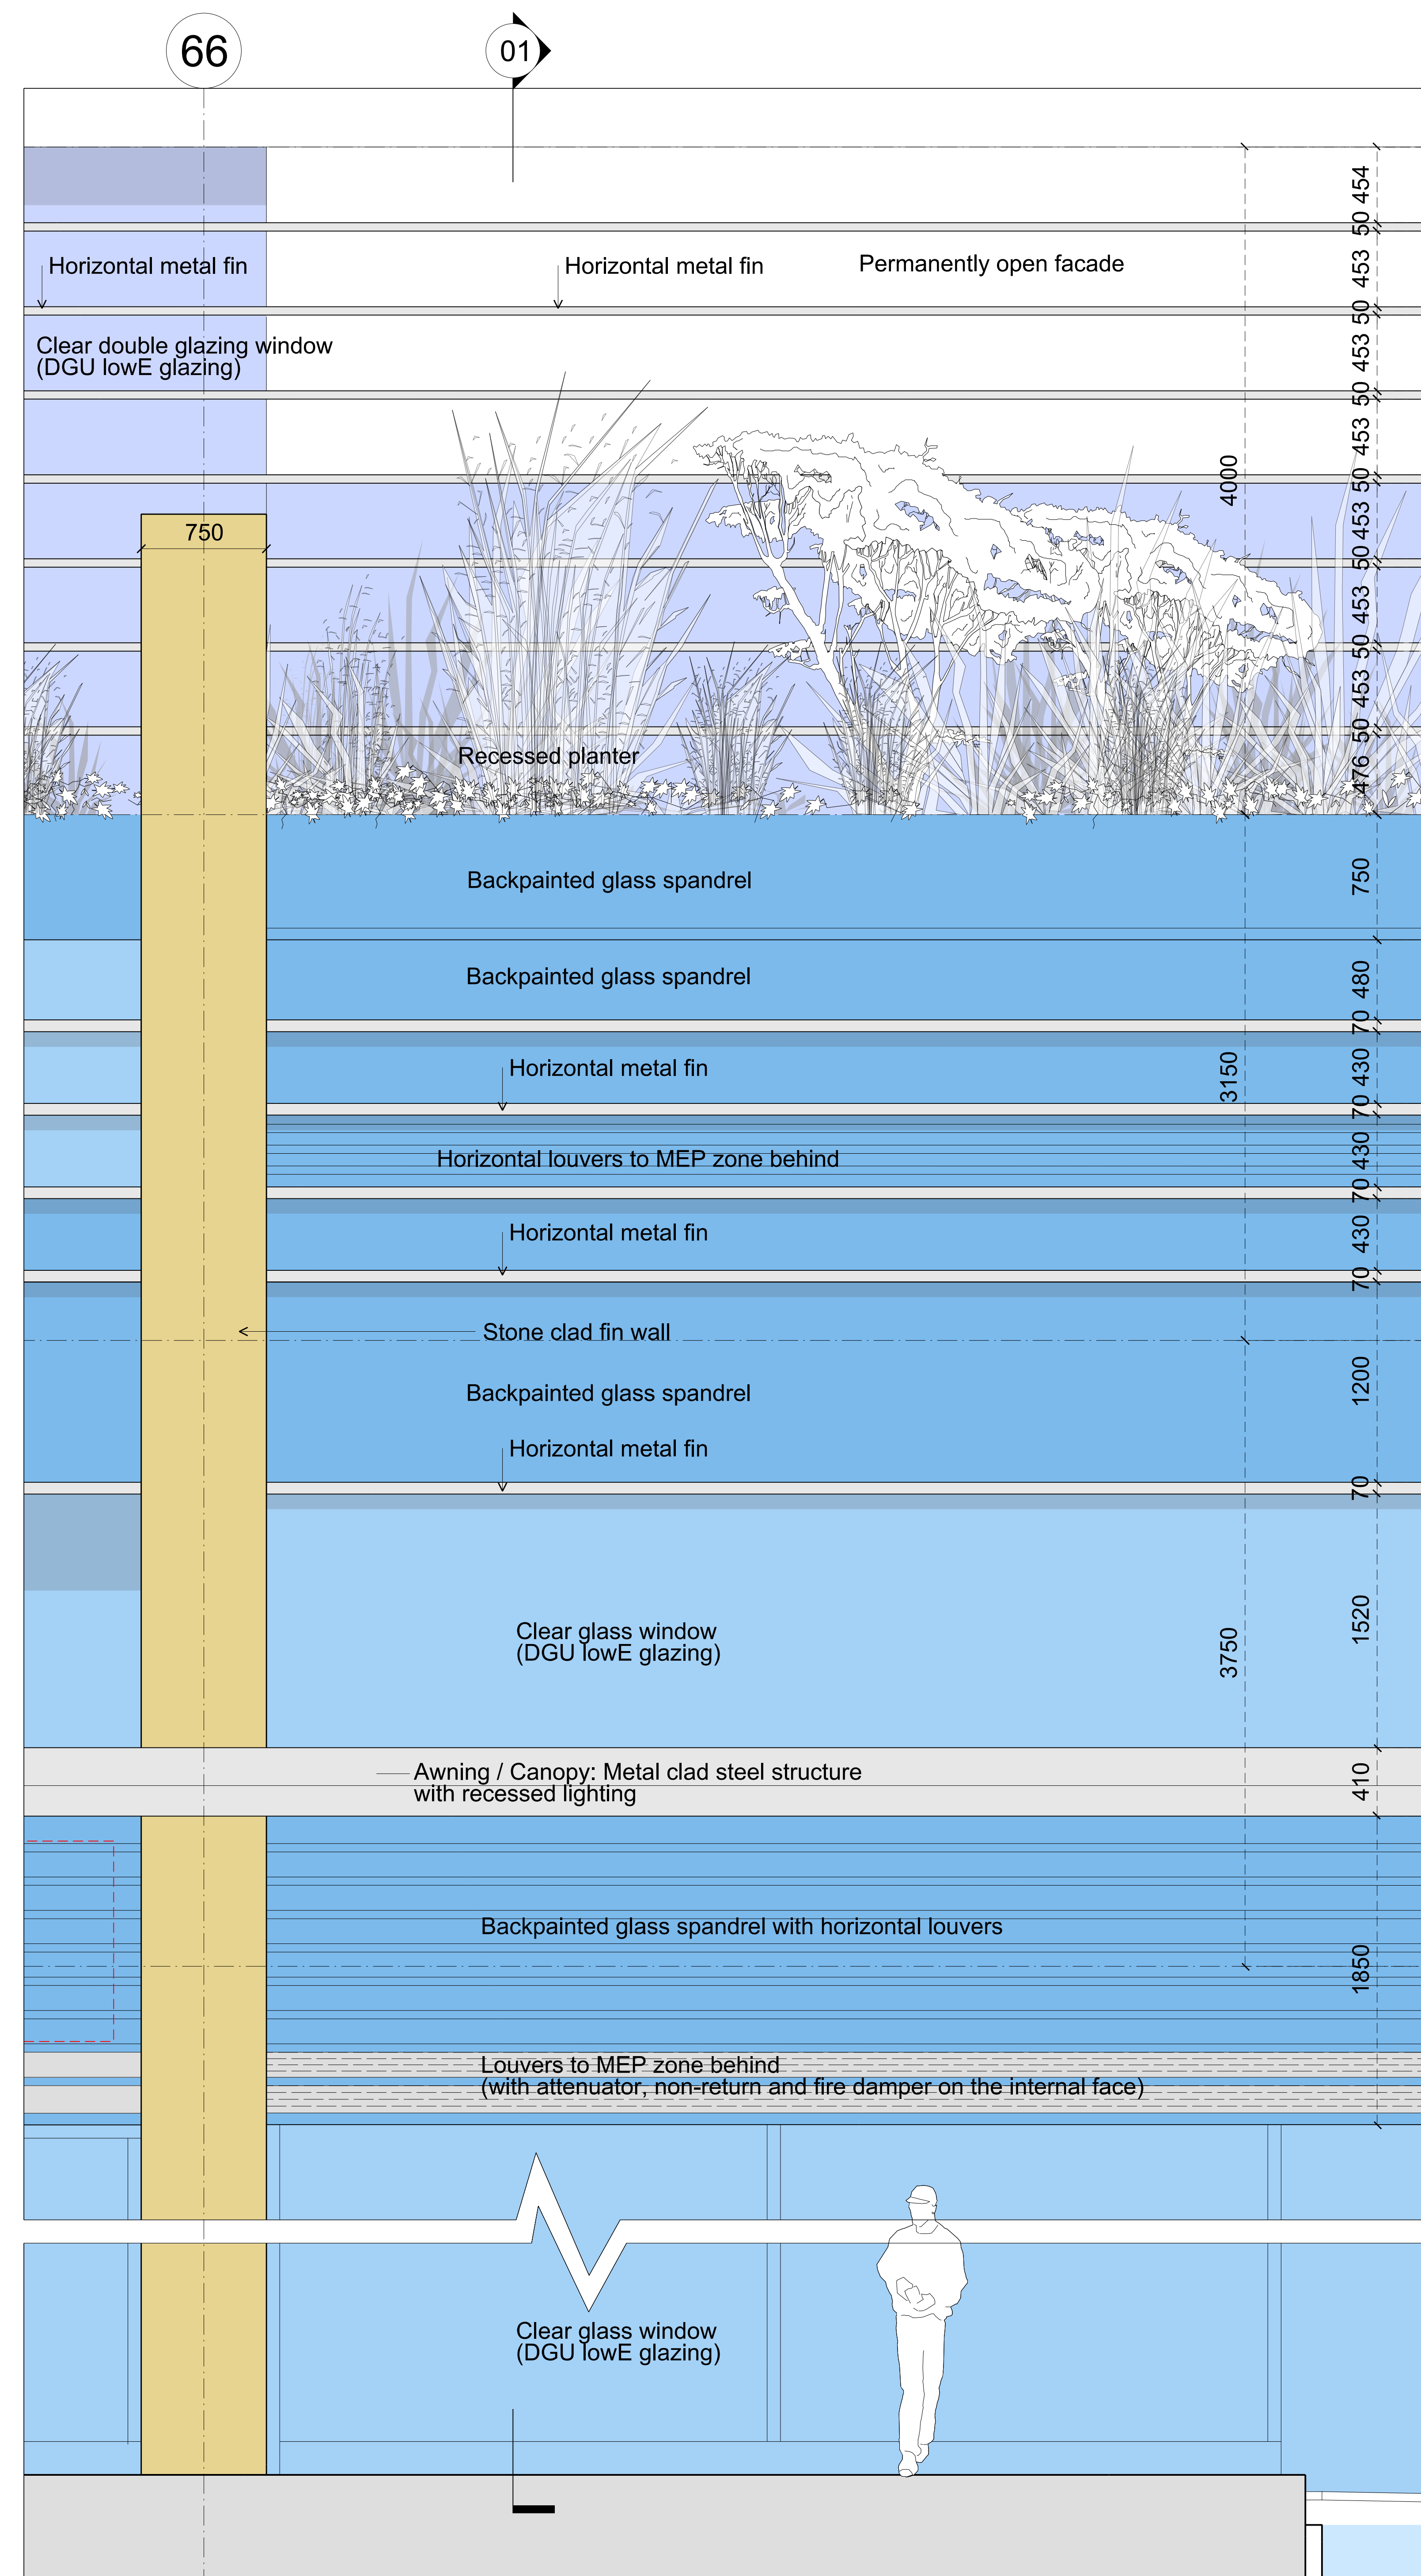


Please note; all elevations to be preceived as diagrams, for proposed colours and materiality of this facade please refer to visualisations PA-A4-3990-3992

<p>General Notes</p> <ol style="list-style-type: none">1. Do not scale drawings. Dimensions govern.2. All dimensions are in millimetres unless noted otherwise.3. All dimensions shall be verified on site before proceeding with the work.4. Foster + Partners shall be notified in writing of any discrepancies.5. Any areas indicated on this sheet are approximate and indicative only.



00	15/10/14	SSD APPLICATION	RF
Rev.	Date	Reason For Issue	Ch

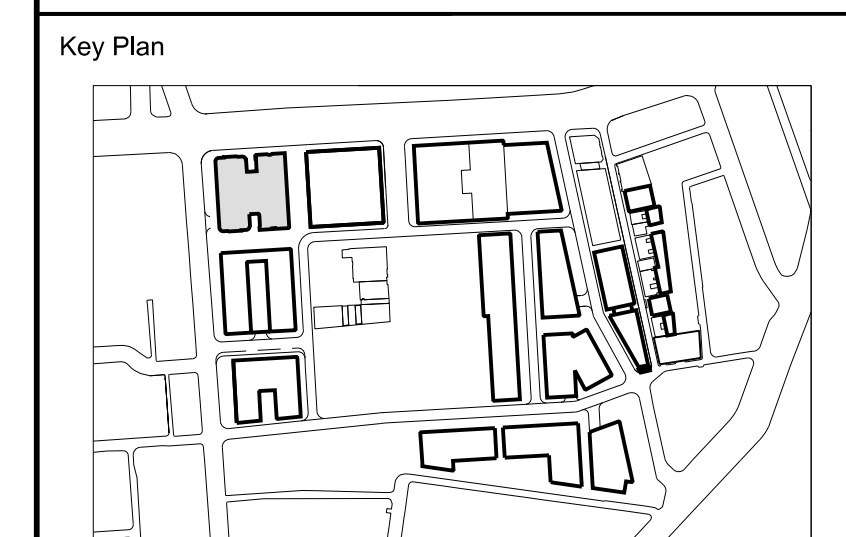

FRASERS PROPERTY

Project Frasers Broadway
20 - 102 Broadway Sydney NSW 2000

Client Frasers Broadway
L11, 488 Kent Street Sydney NSW 2000
T: 02 8823 8800 F: 02 8823 8801

Architect

Foster + Partners

Riverside, 22 Hester Road
London SW11 4AN
T +44 (0)20 7738 0455
F +44 (0)20 7738 1107


Local Collaborating Architect

P T W Architects


Level 17, 9 Castlereagh St
Sydney NSW 2000 Australia
T +61 (0)2 92325877
F +61 (0)2 9221 4139
www.ptw.com.au

Block 4N
External Wall System
Typical Podium Facade
Lobby & Pool

Project No. 2094	Scale @ A0 1:20	Date 15/09/14	Drawn By LB
Number PA-A4-3785			Revision 00

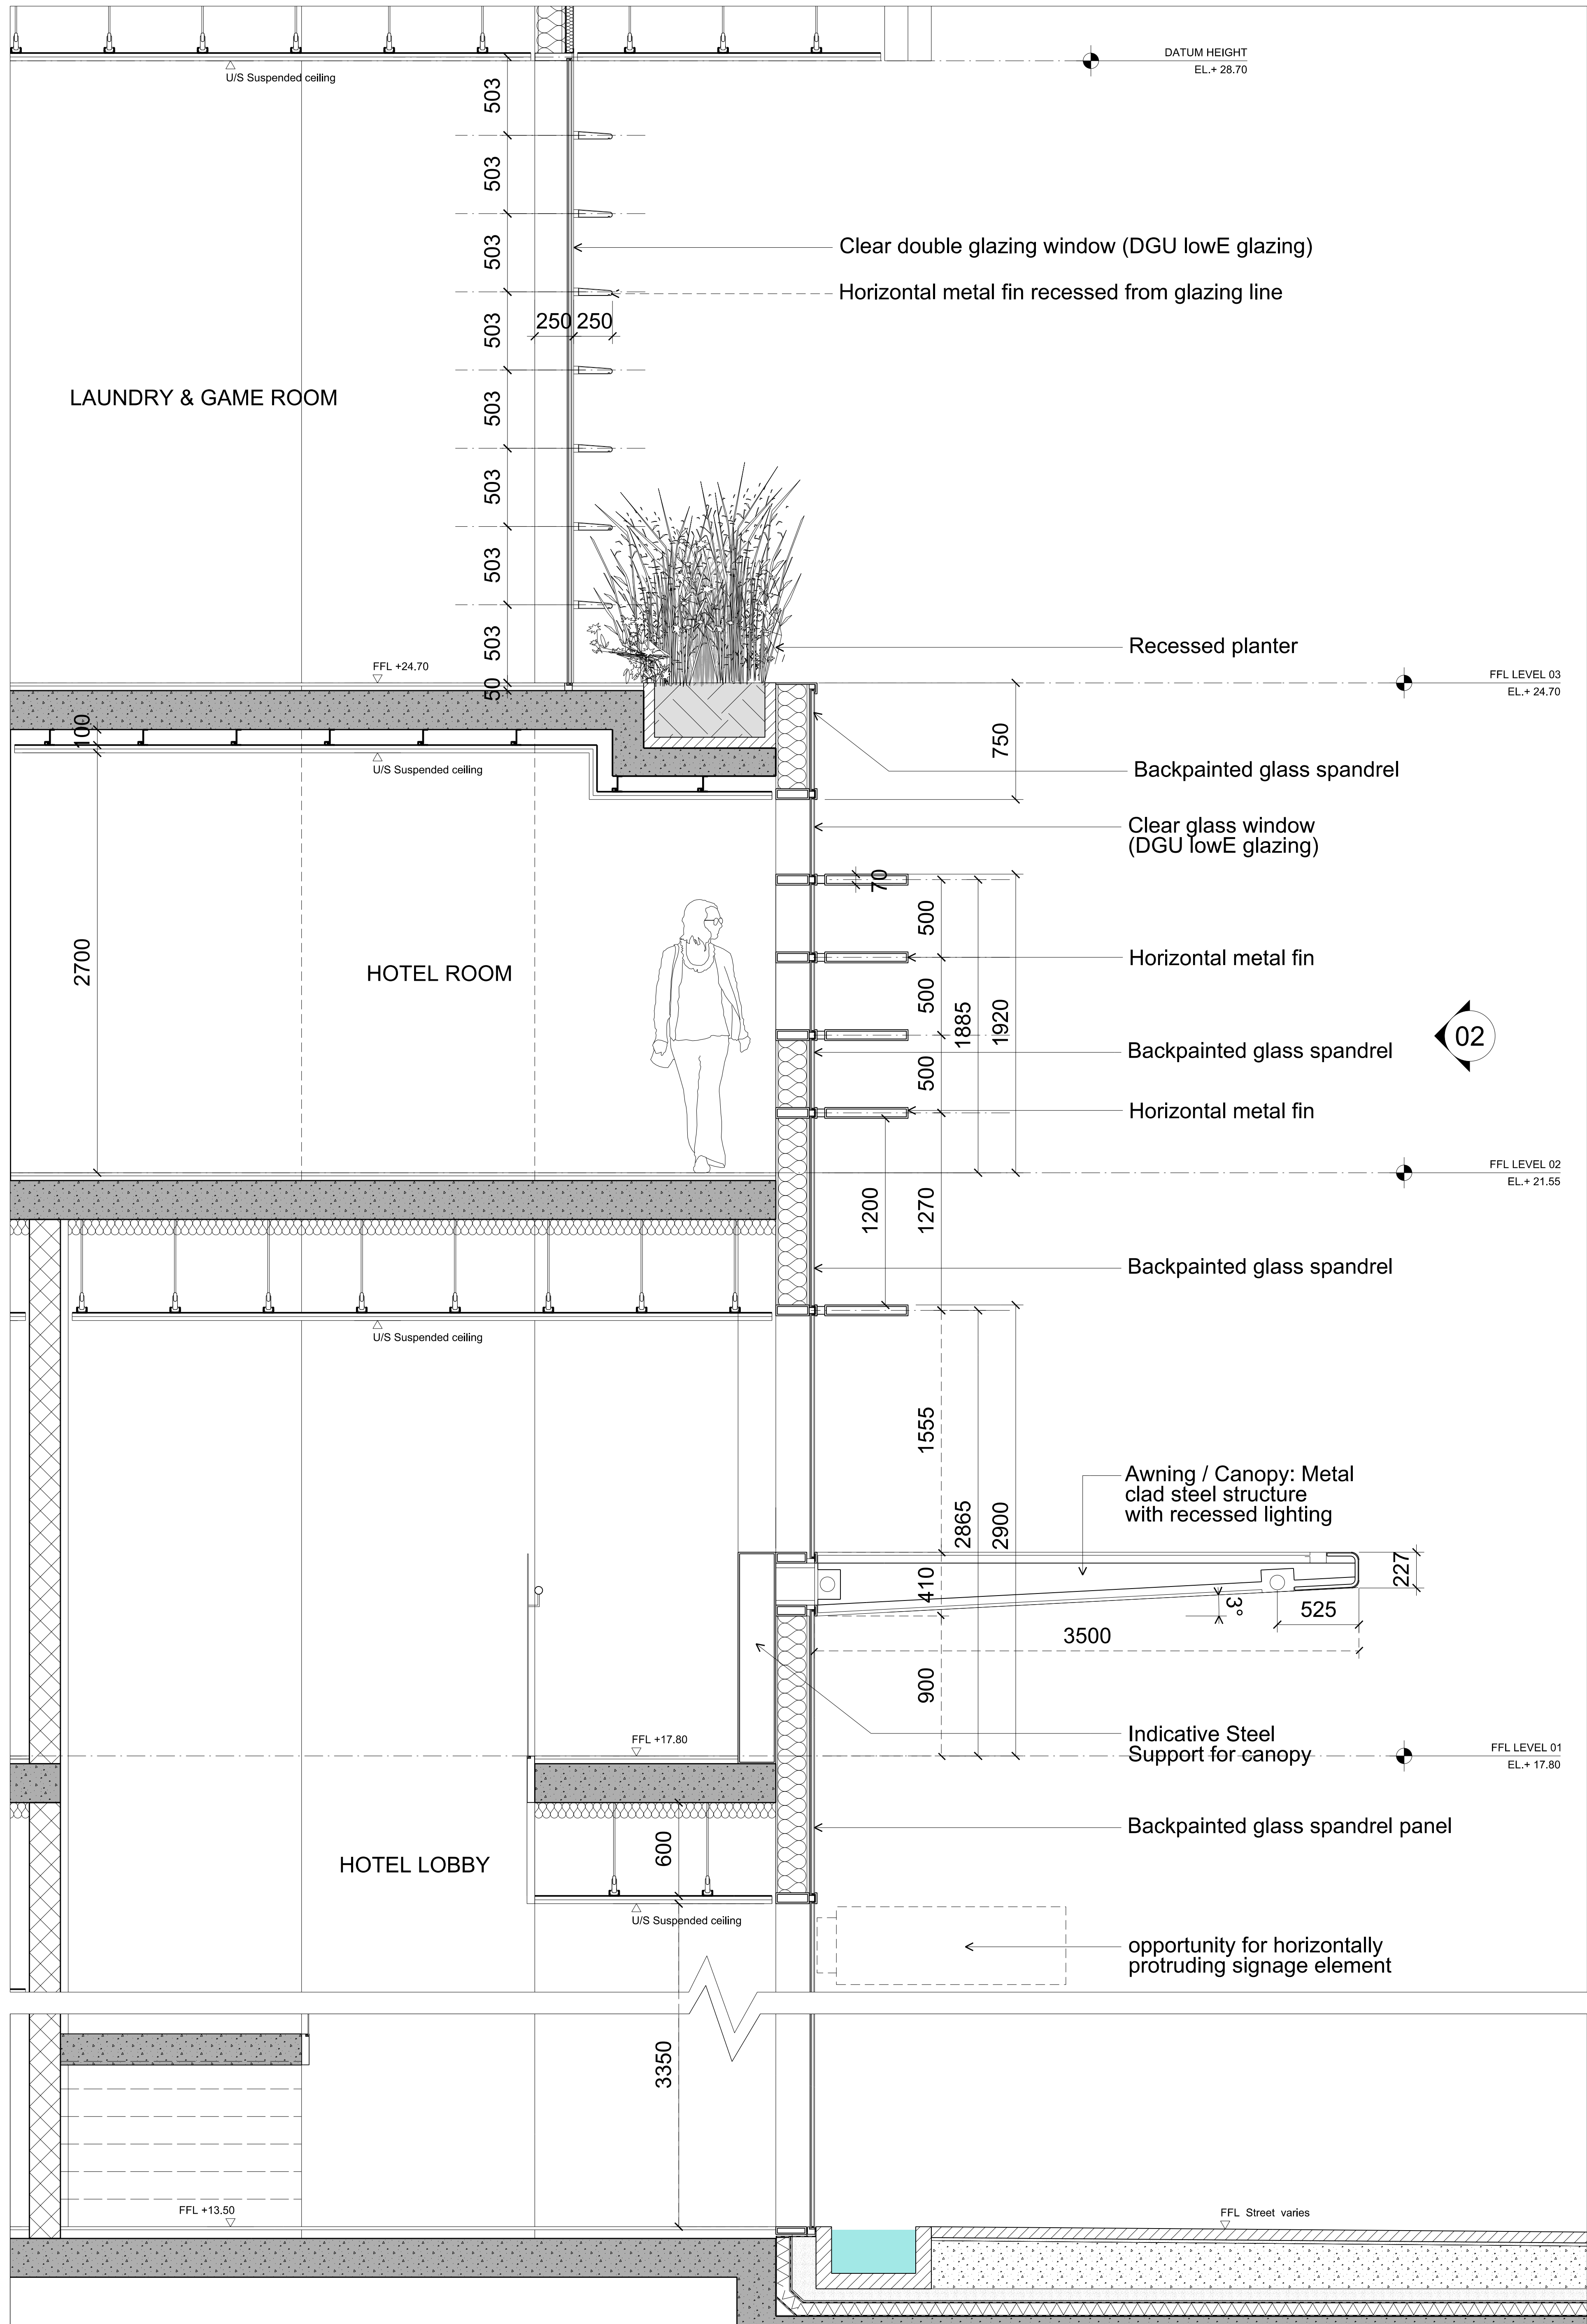

01 Typical Podium Facade - Section

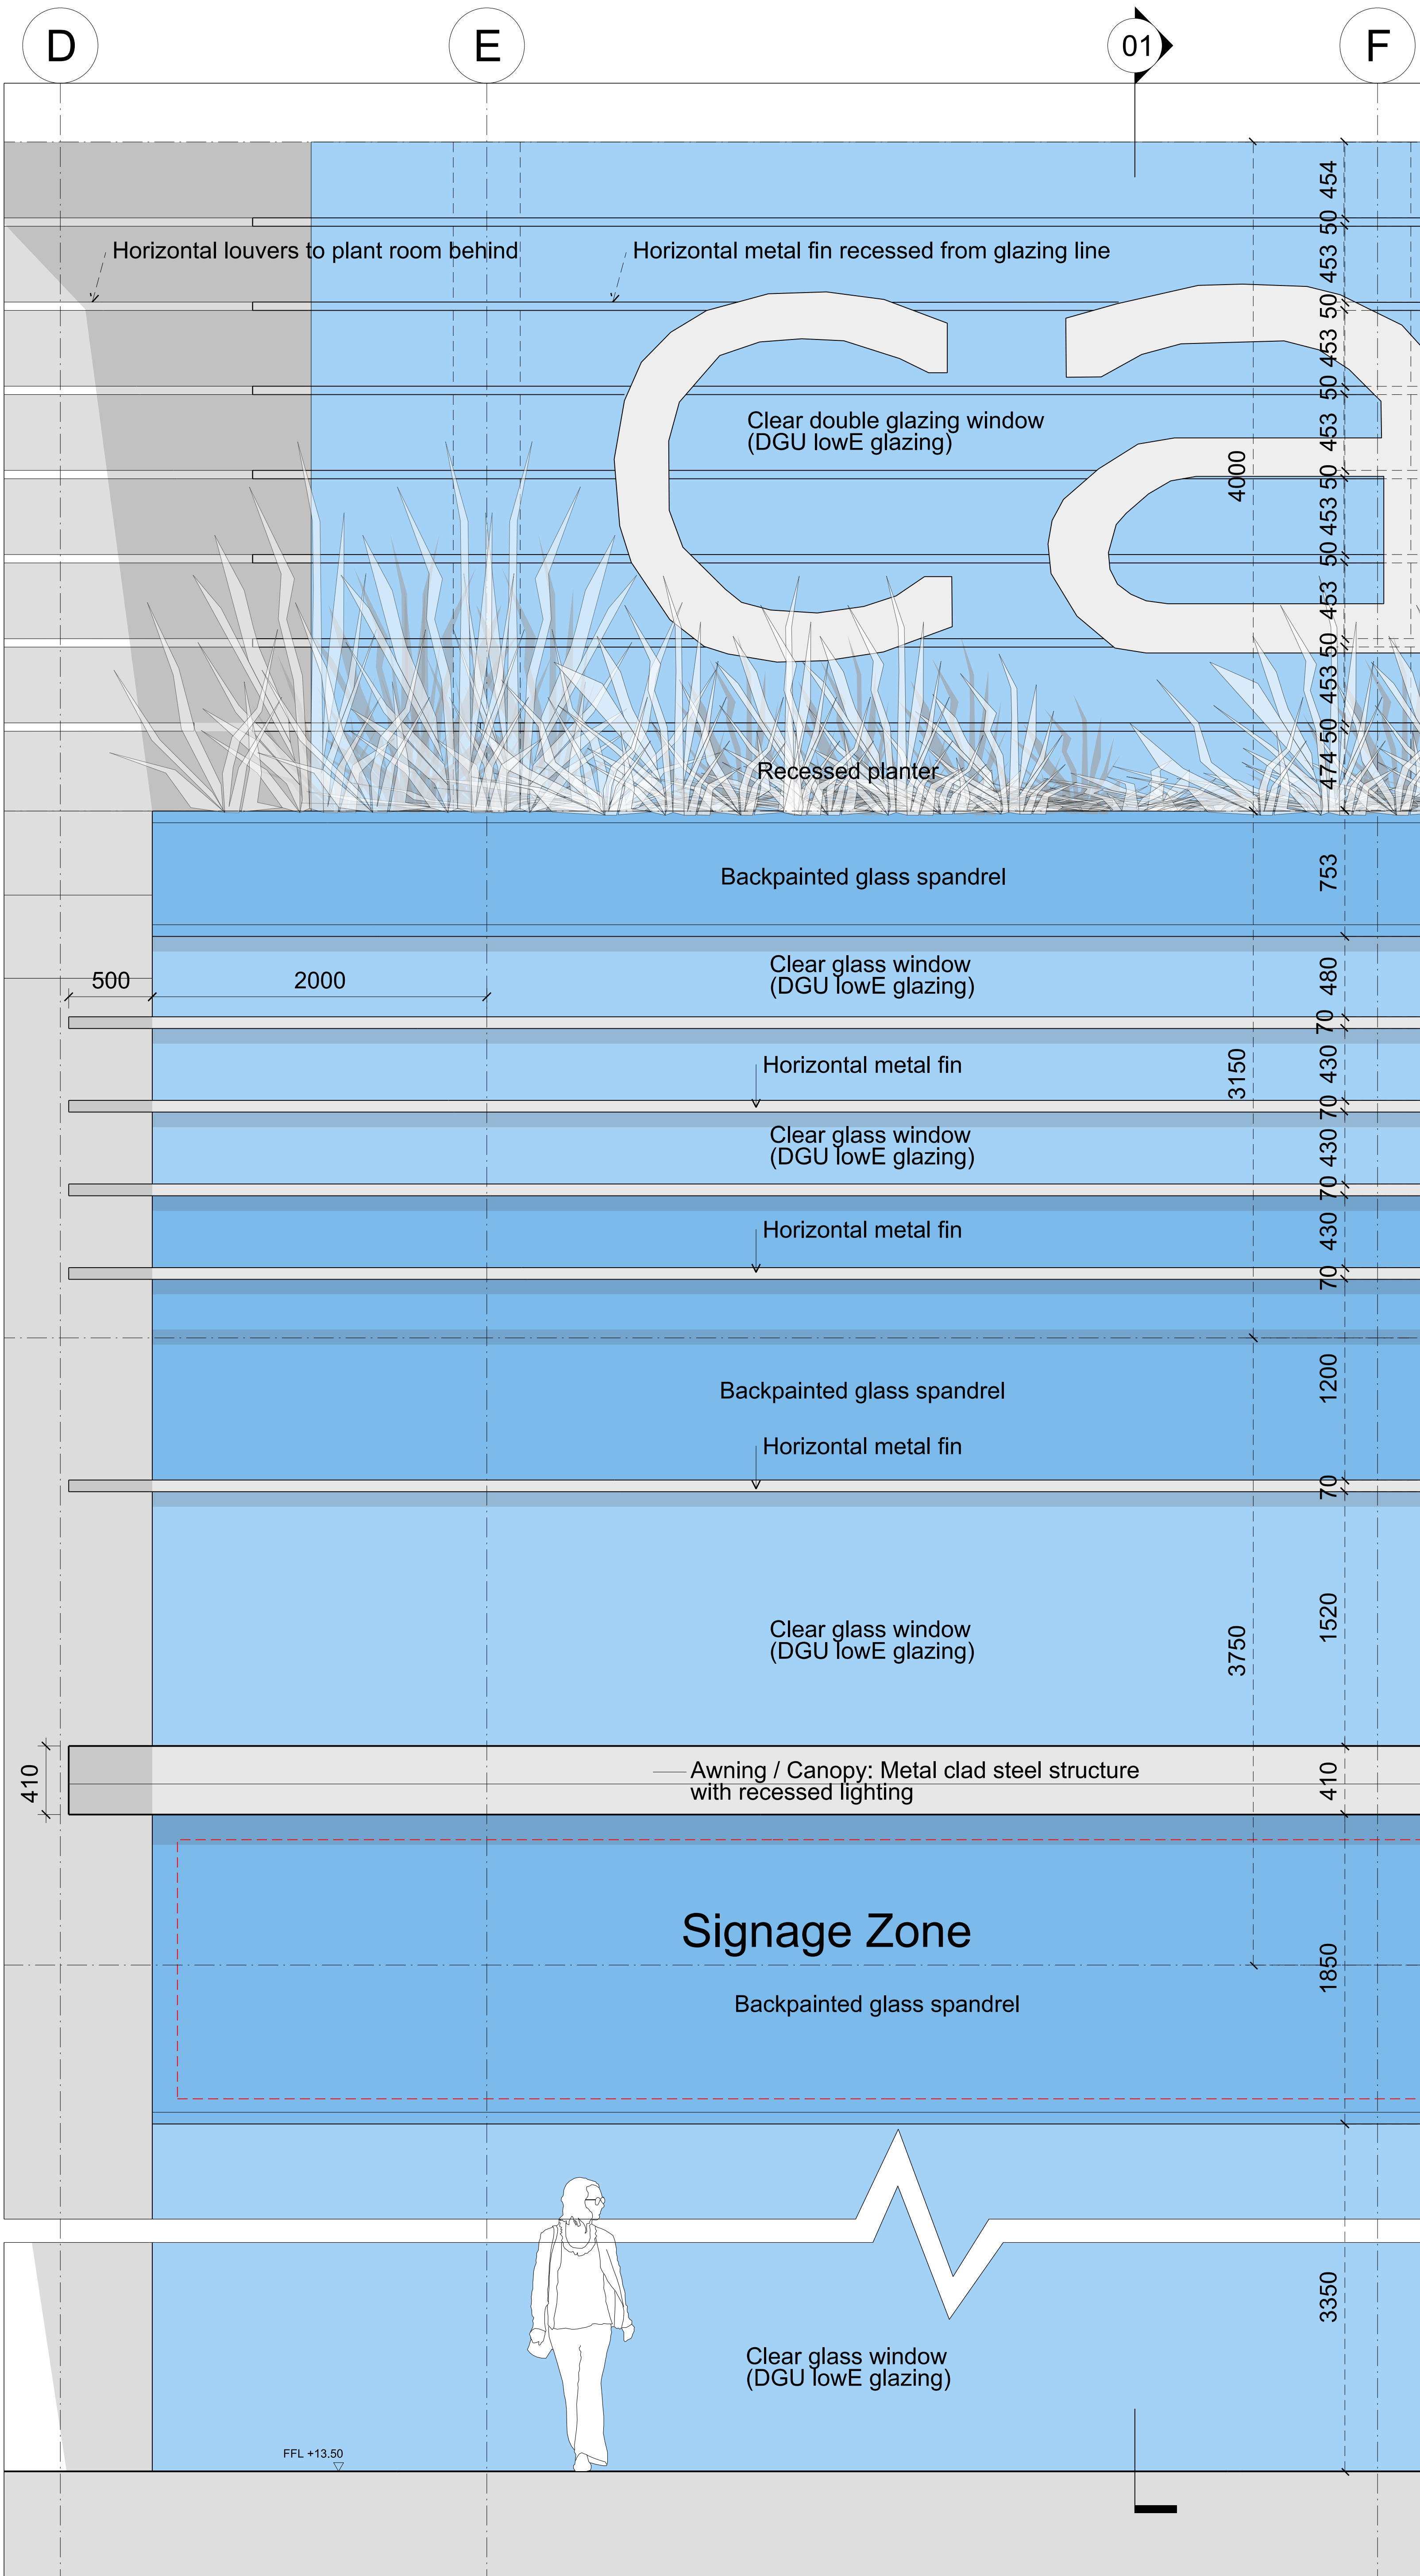


02 Typical Podium Facade - Elevation

Please note; all elevations to be preceived as diagrams, for proposed colours and materiality of this facade please refer to visualisations PA-A4-3990-3992

- General Notes
1. Do not scale drawings. Dimensions govern.
 2. All dimensions are in millimetres unless noted otherwise.
 3. All dimensions shall be verified on site before proceeding with the work.
 4. Foster + Partners shall be notified in writing of any discrepancies.
 5. Any areas indicated on this sheet are approximate and indicative only.



Rev.	Date	Reason For Issue	CHK
00	15/10/14	SSD APPLICATION	RP

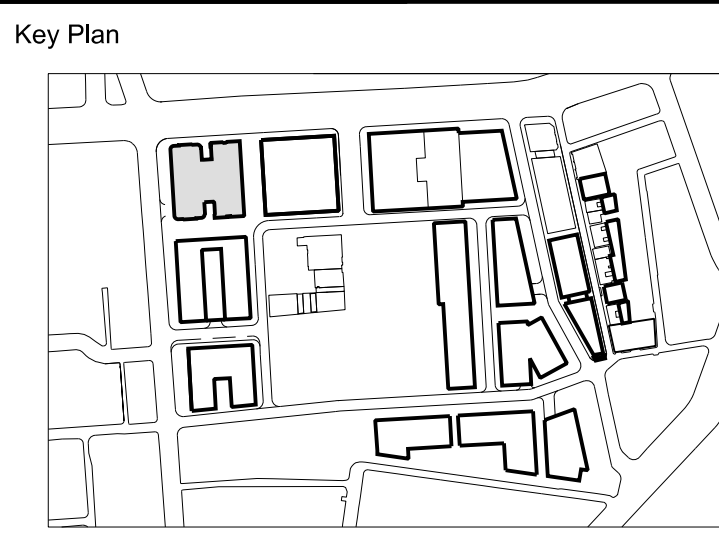

FRASERS PROPERTY

Project Frasers Broadway
20 - 102 Broadway Sydney NSW 2000


Client Frasers Broadway
L11, 468 Kent Street Sydney NSW 2000
T: 02 8823 8800 F: 02 8823 8801

Architect
Foster + Partners
Riverside, 22 Hester Road
London SW11 4AN
T +44 (0)20 7738 0455
F +44 (0)20 7738 1107


Local Collaborating Architect
PTW Architects
Level 17, 9 Castlereagh St
Sydney NSW 2000 Australia
T +61 (0)2 92325977
F +61 (0)2 9221 4139
www.ptw.com.au

Block 4N
External Wall System
Typical Podium Facade
Lobby & Hotel Rooms

Project No.	Scale @ A0	Date	Drawn By
2094	1:20	15/09/14	LB
Number	Revision		
PA-A4-3786	00		

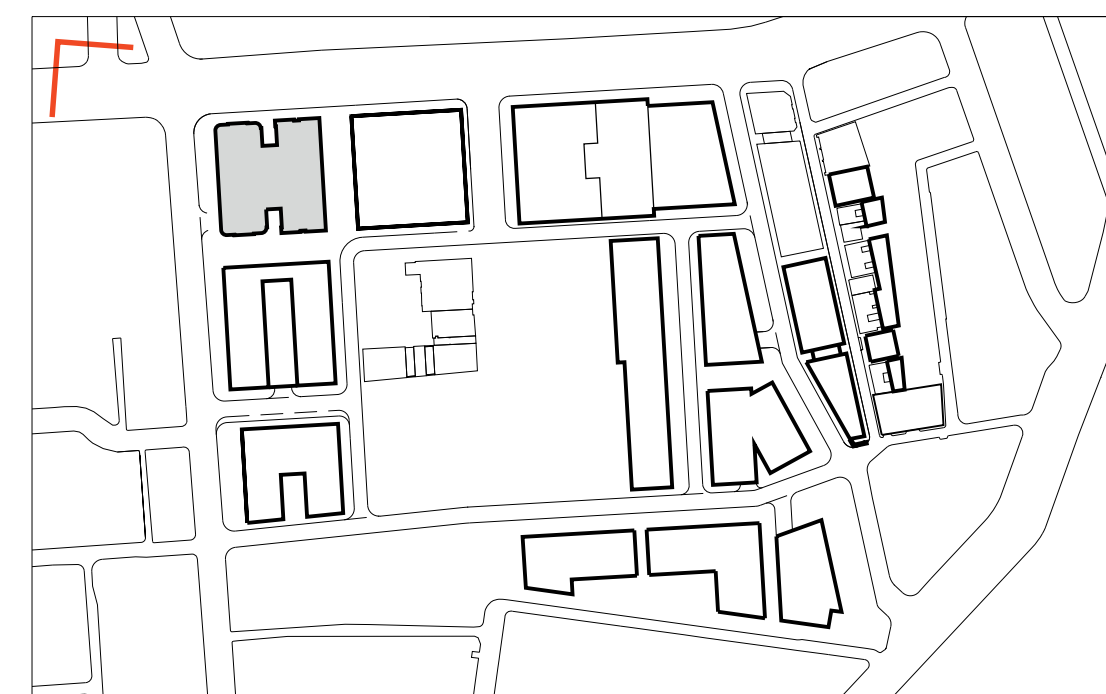


1. Do not scale drawings. Dimensions govern.
2. All dimensions are in millimetres unless noted otherwise.
3. All dimensions shall be verified on site before proceeding with the work.
4. Foster + Partners shall be notified in writing of any discrepancies.
5. Any areas indicated on this sheet are approximate and indicative only.

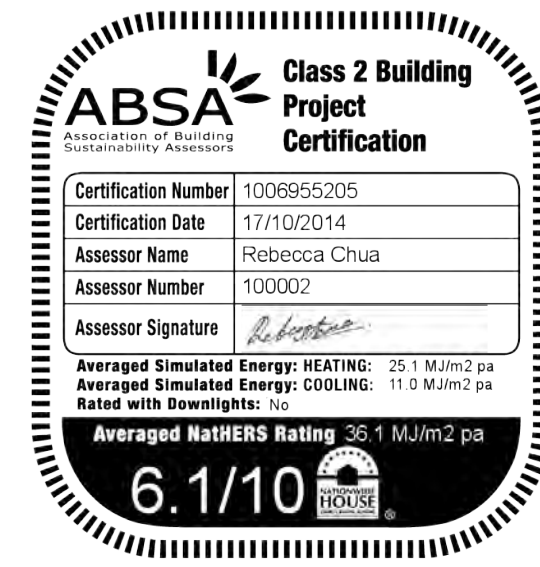[illegible]

00	15/10/14	SSD Application	RP
Rev.	Date	Reason For Issue	Chk

For information

Key Plan

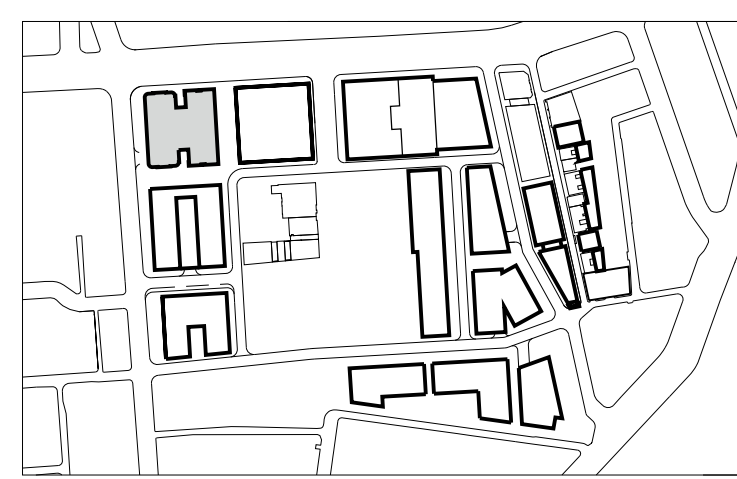

FRASERS PROPERTY

Project Frasers Broadway
20 - 102 Broadway Sydney NSW 2000

Client Frasers Broadway
L11, 488 Kent Street Sydney NSW 2000
T: 02 8823 8800 F: 02 8823 8801

Architect

Foster + Partners

T +44 (0)20 7738 0455
F +44 (0)20 7738 1107

Local Collaborating Architect

PTW Architects

Level 17, 9 Castlereagh St
Sydney NSW 2000 Australia
T +61 (0)2 92325877
F +61 (0)2 9221 4139
www.ptw.com.au

Block 4N
Broadway Corner View
Visualisation

Project No. 2094	Scale @ A0 NTS	Date 15/10/14	Drawn By LB
Number PA-A4-3990			Revision 00