

Façade Design

Introduction

This section introduces the revised façade treatment of Block 4N


- 5.1. Introduction - Façade Visualisations
- 5.2. Comparison of approved PA Scheme to Current Proposal
- 5.3. Cladding Identities
- 5.4. Revised Podium Façade Design
- 5.5. Revised Tower Façade design
- 5.6. Proposed Building Elevations
- 5.7. Sustainability
- 5.8. Materials Board






capri

capri

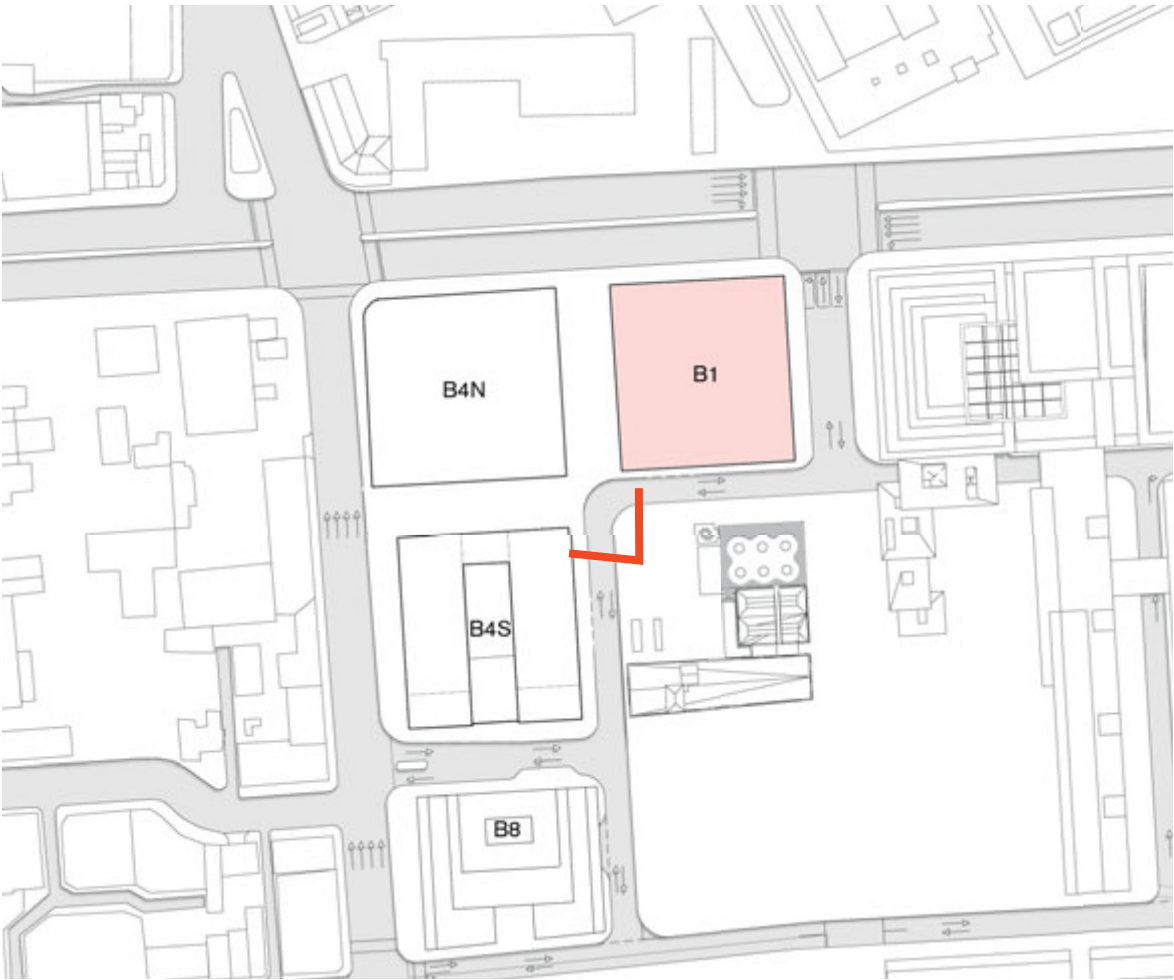


Façade Design
Façade Visualisations

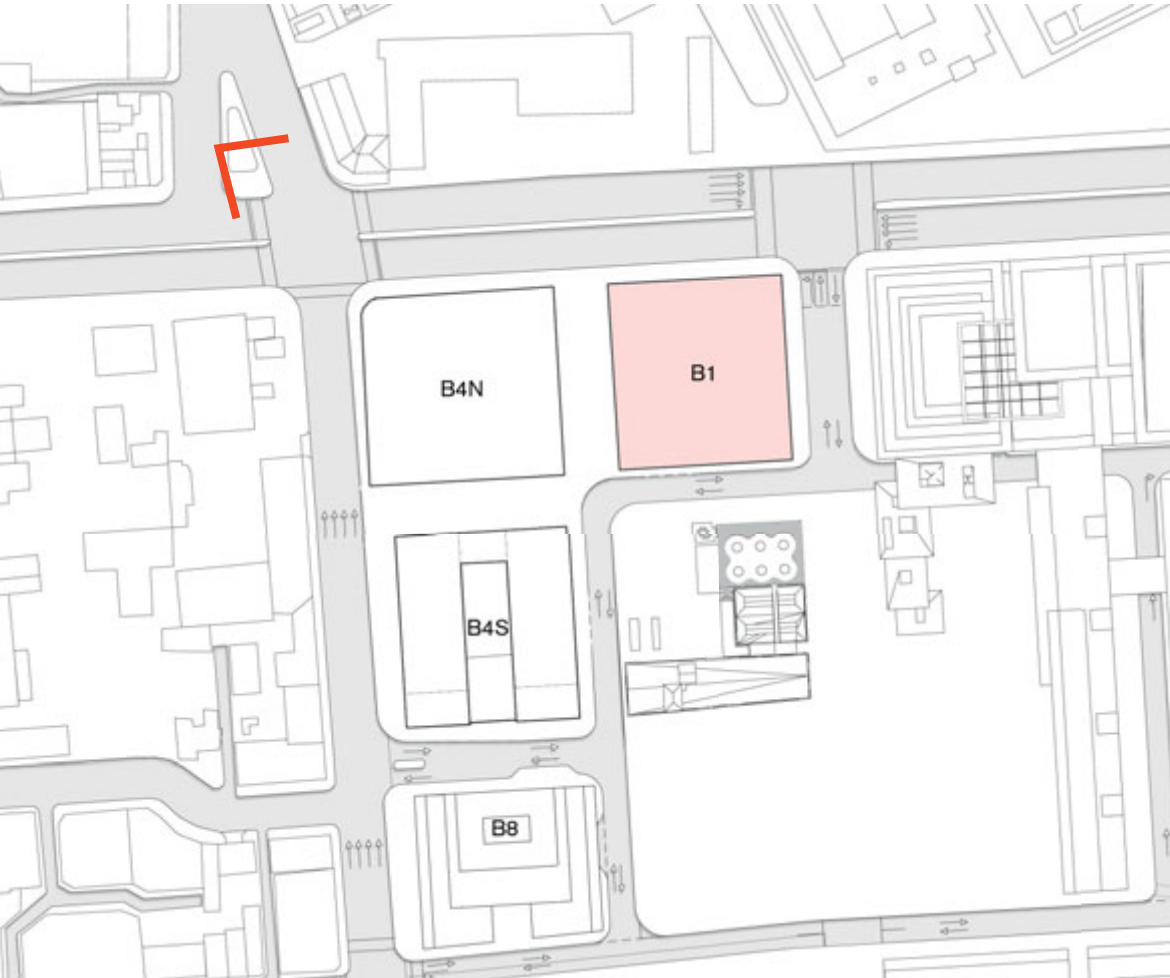




Comparison of approved PA Scheme to Current Proposal
Streetscape - Approved PA

The approved massing of Blocks 1 and 4N appears as one single large block along Broadway due to the bridge links and connected roof canopies...

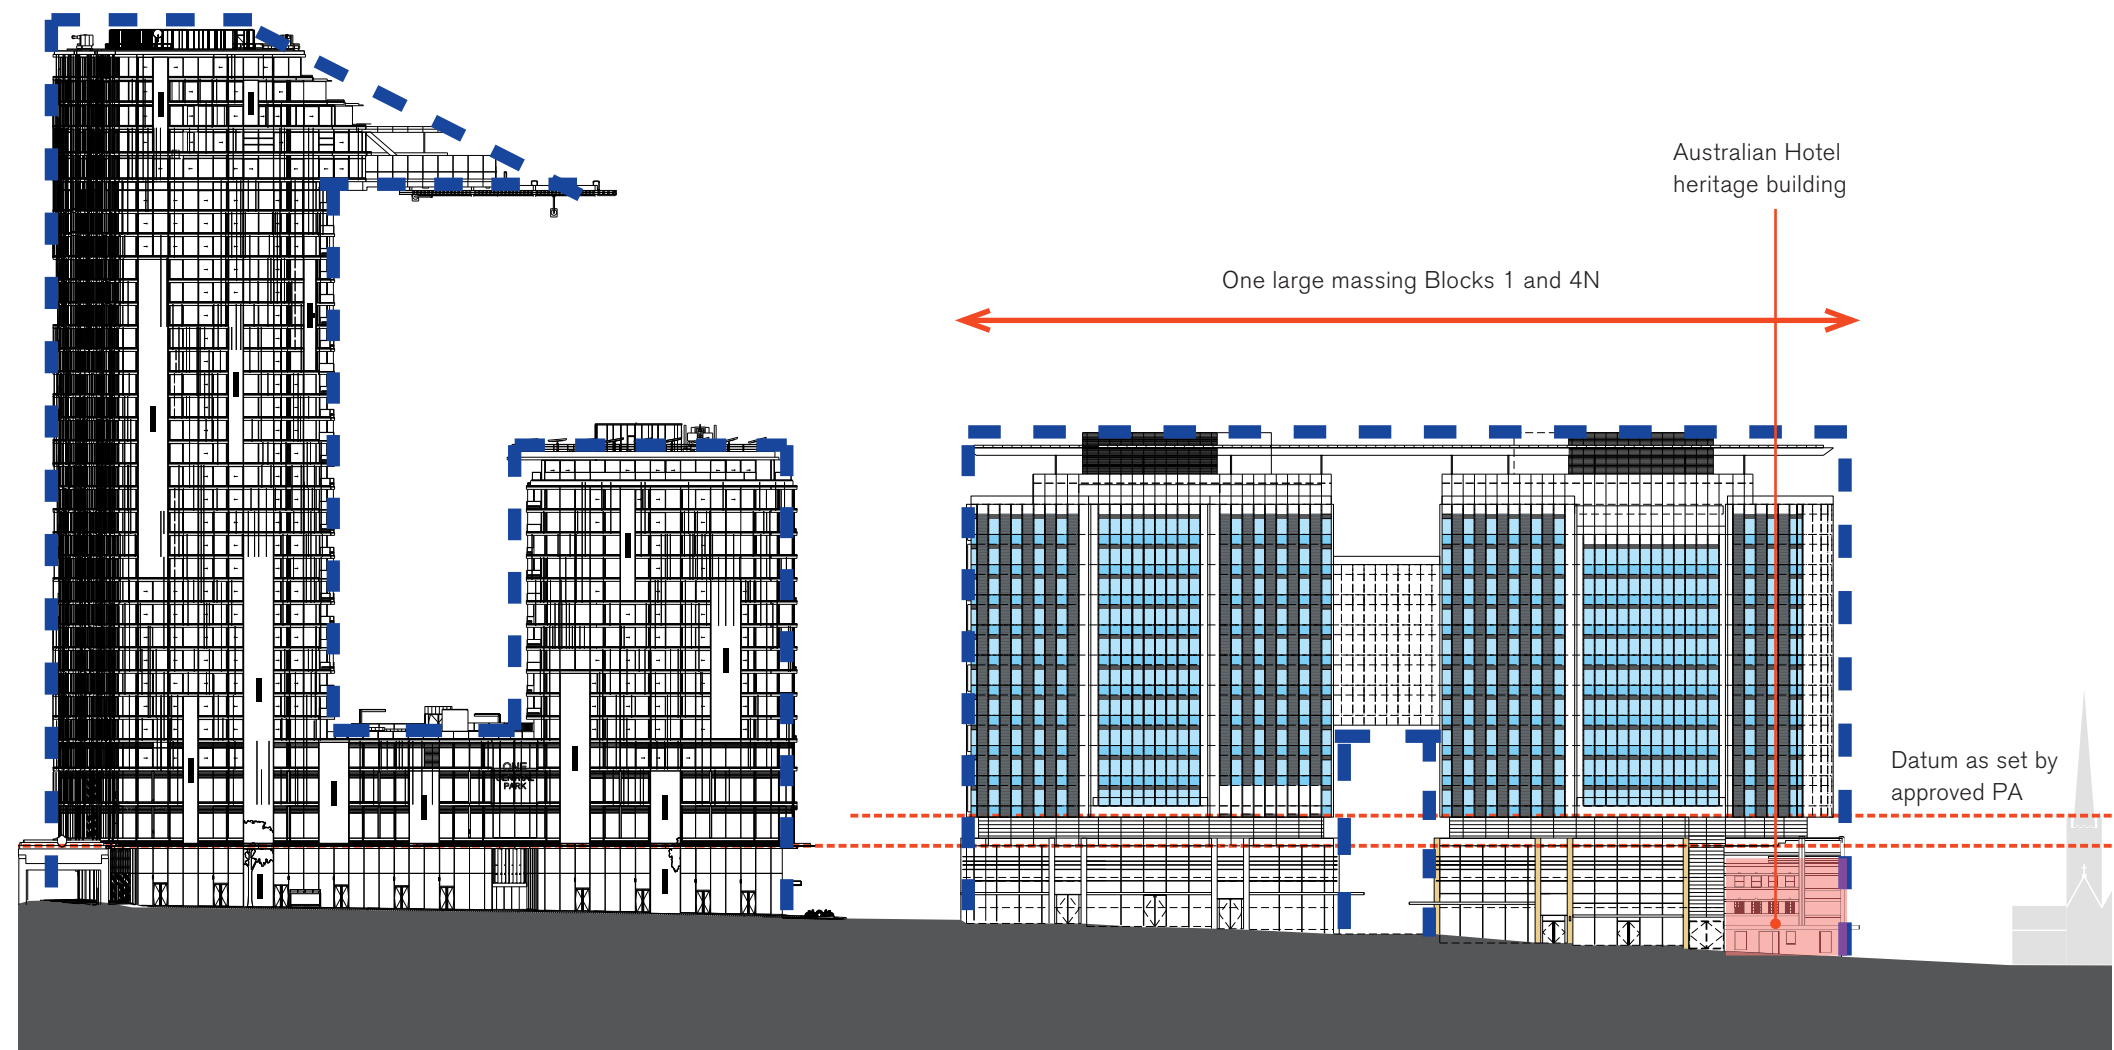

Approved PA Elevation along Broadway, nts

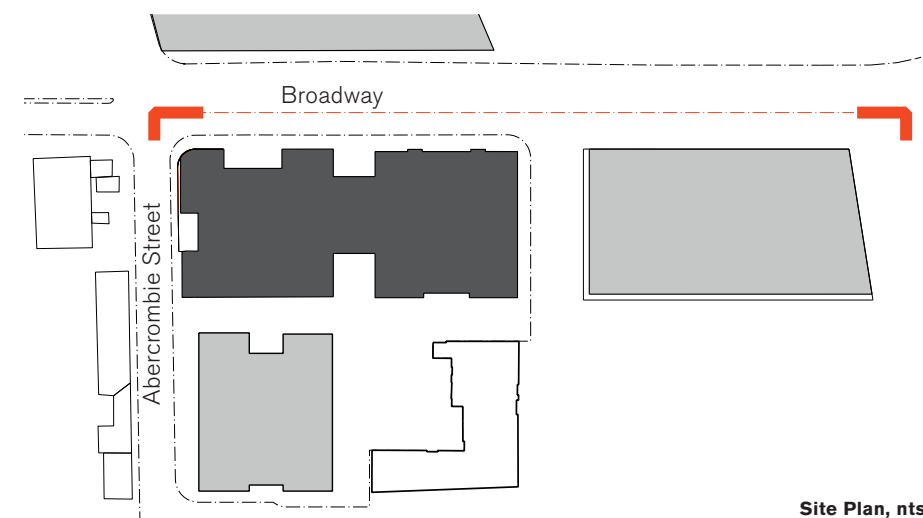

Site Plan, nts