


|     |       |     |                    |
|-----|-------|-----|--------------------|
|     | Hotel |     | Office/Residential |
|     |       | L08 | 45.90              |
| H09 | 45.50 | L09 | 49.90              |
| H10 | 48.60 | L10 | 53.90              |
| H11 | 51.70 |     |                    |
| H12 | 54.80 |     |                    |

| Key                                                                                 |                       |
|-------------------------------------------------------------------------------------|-----------------------|
|  | Concept Plan Envelope |
|  | Site Boundary         |
|  | Concrete Structure    |
|  | Hotel                 |
|  | Residential           |
|  | Childcare             |
|  | Office                |

|      |          |                  |   |
|------|----------|------------------|---|
|      |          |                  |   |
|      |          |                  |   |
| 00   | 15/10/14 | SSD Application  |   |
| Rev. | Date     | Reason For Issue | C |

## For Information

### Key Points

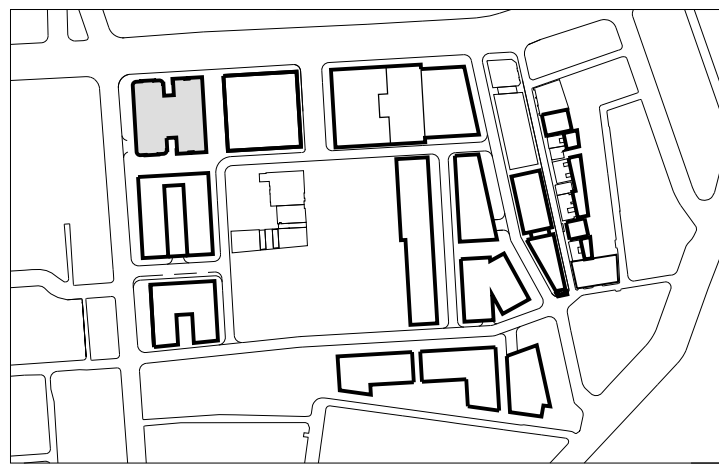

## FRASERS PROPERTY

Project Frasers Broadway  
20 - 102 Broadway Sydney NSW 2000

Client Frasers Broadway  
L11, 488 Kent Street Sydney NSW 2015  
T: 02 8823 8800 F: 02 8823 8801

Architect

# Foster + Partners

Riverside, 22 Hester Road  
London SW11 4AN  
T +44 (0)20 7738 0455  
F +44 (0)20 7738 1107

Local Collaborating Architect

## PTW Architects

Level 17, 9 Castlereagh St  
Sydney NSW 2000 Australia  
T +61 (0)2 92325877  
F +61 (0)2 9221 4139  
[www.ptw.com.au](http://www.ptw.com.au)

Block 4N  
Hotel Levels H09-H12 /  
Office Levels 08-10

|                          |                     |                  |                |
|--------------------------|---------------------|------------------|----------------|
| Project No.<br>2094      | Scale @ A0<br>1:200 | Date<br>02/10/14 | Drawn By<br>GM |
| Number<br>PA - A4 - 1767 |                     |                  | Revision<br>00 |