
A0 sheet size

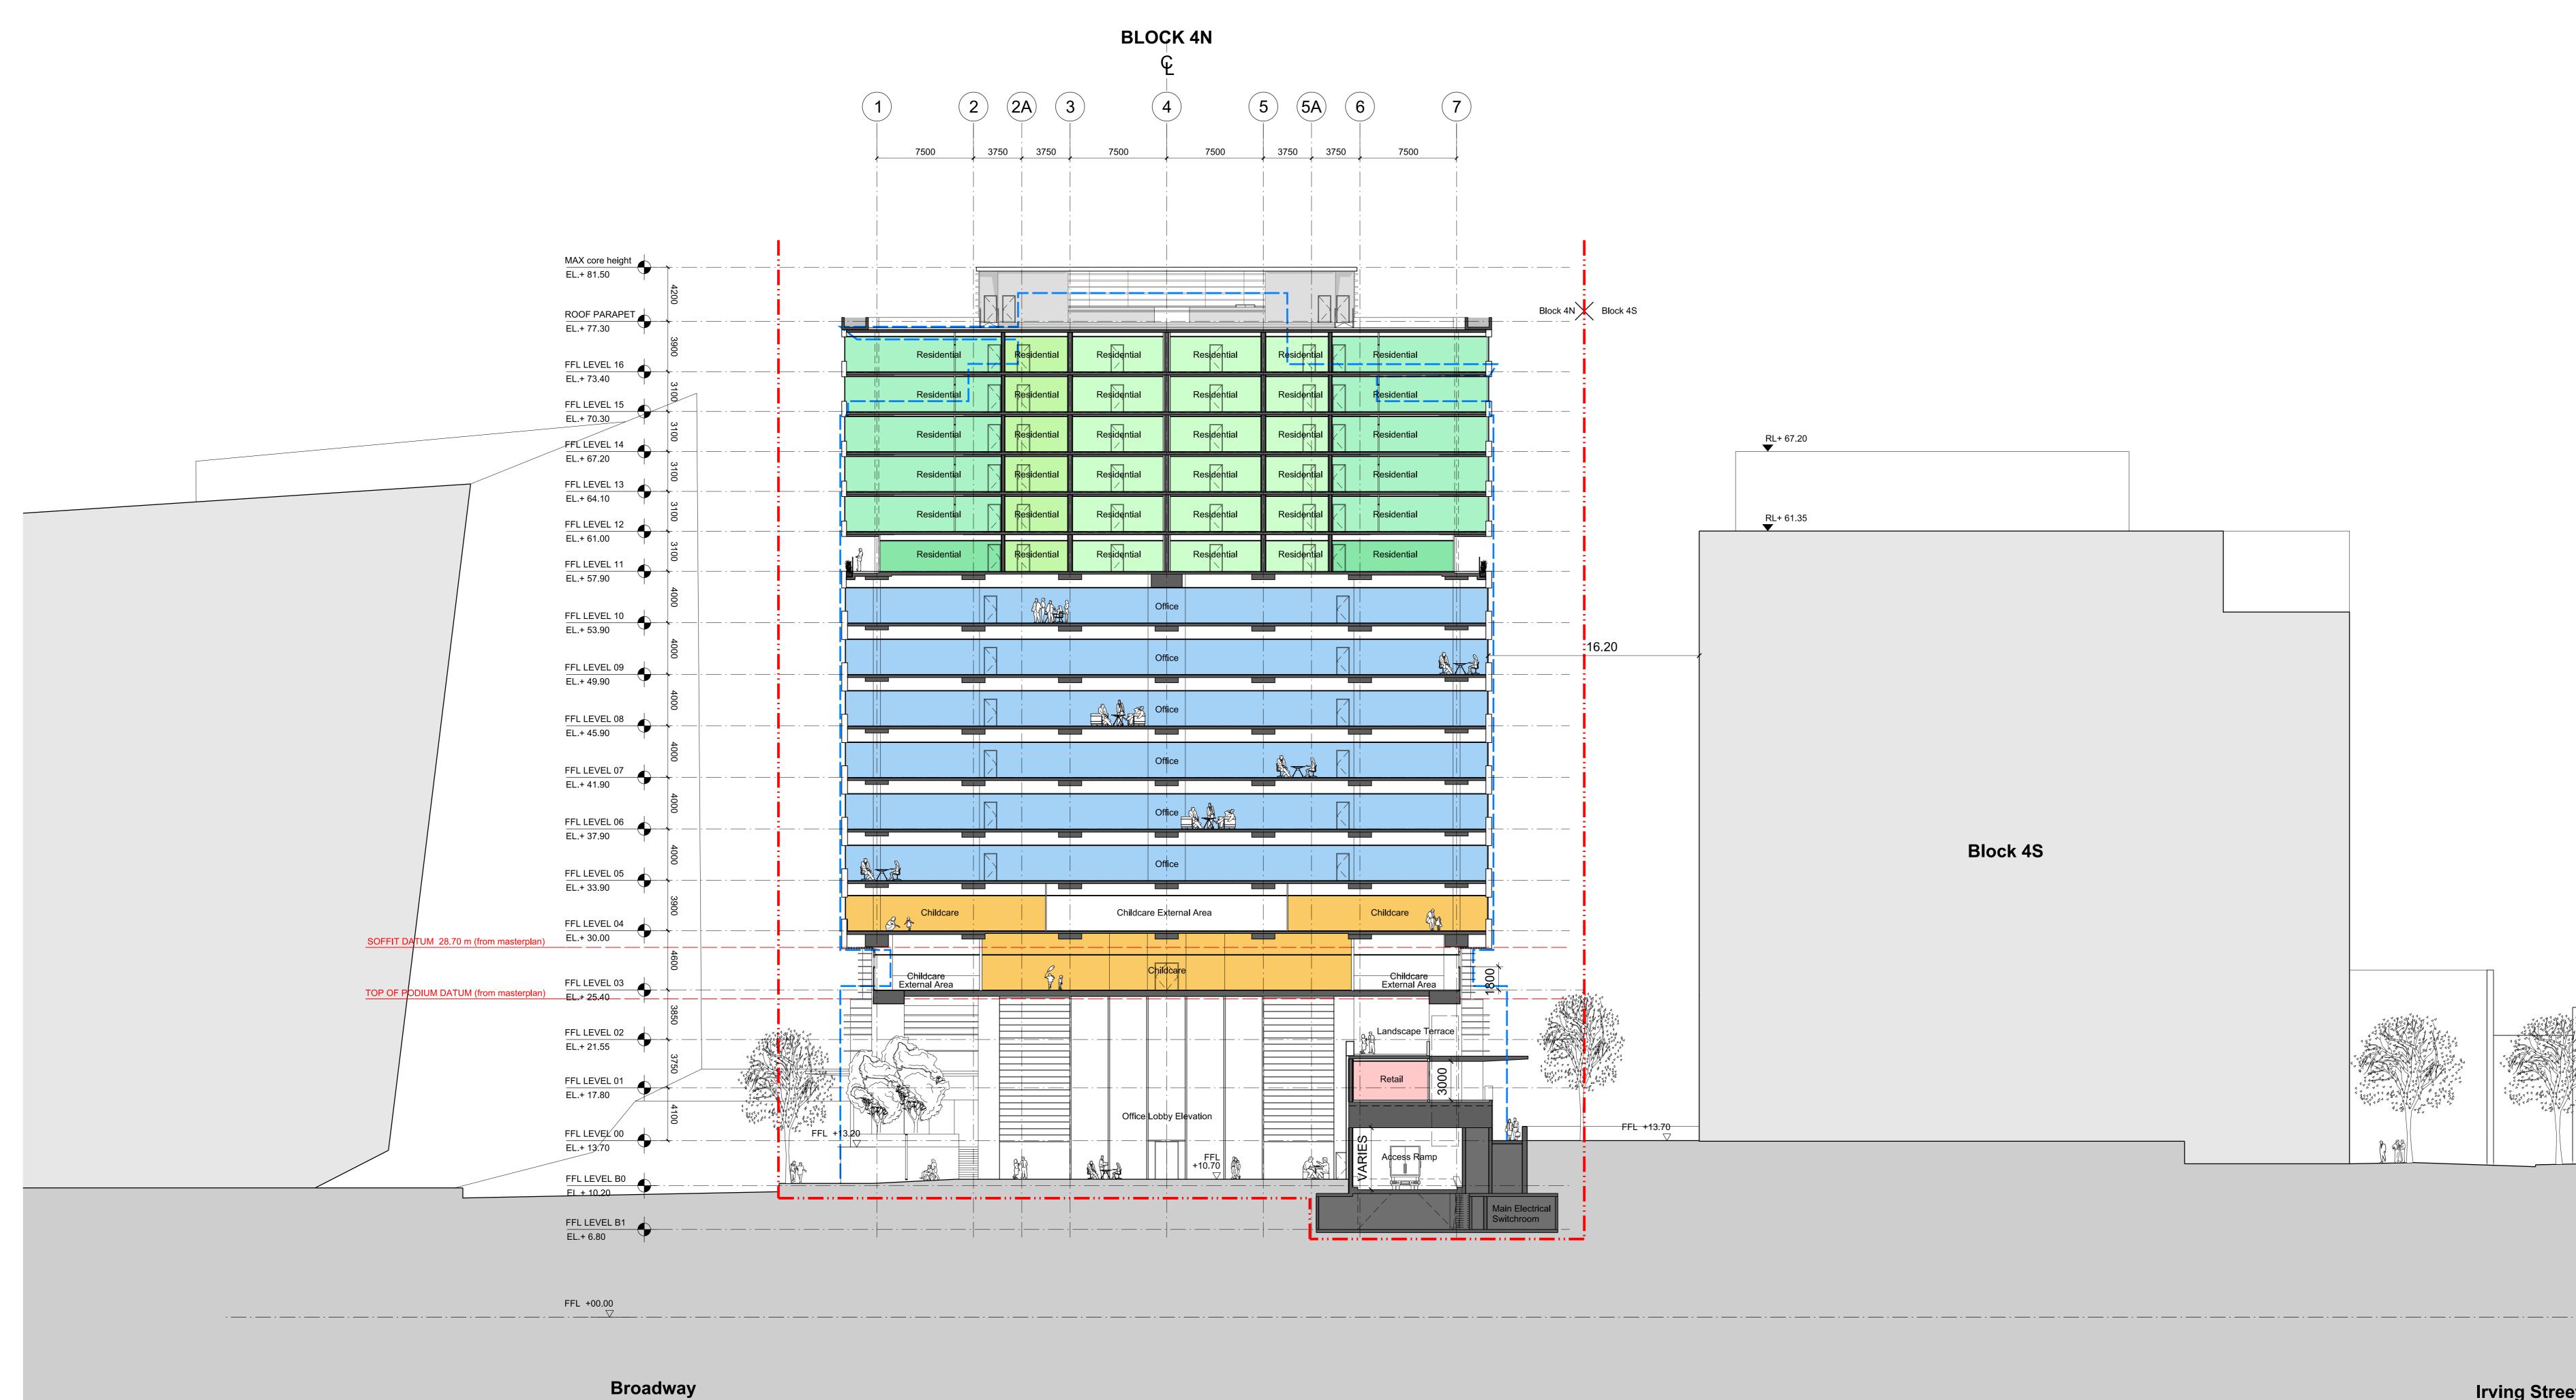

**01**<u>B4N Section 02</u> 1:200

	<ul><li>General Notes</li><li>1. Do not scale drawings. Dimensions govern.</li><li>2. All dimensions are in millimetres unless noted otherwing</li></ul>	S.P.
	<ol> <li>All dimensions shall be verified on site before proceed with the work.</li> </ol>	
	<ul><li>4. Foster + Partners shall be notified in writing of any discrepancies.</li><li>5. Any areas indicated on this sheet are approximate and</li></ul>	ł
	5. Any areas indicated on this sheet are approximate and indicative only.	
	Кеу	
	Concept Plan Envelope	
	Site Boundary     RP RP RP	RP
	RP RP ConcrettepStructure	RP RP
	1-Bedroom Apartment	
	1-Bedroom + Study Apartment     2-Bedroom Apartment	
	2-Bedroom / Dual Key Apartment	
	Retail	
	Childcare	
	Office	
	01 13/03/15 PPR Submission	RP
	00     15/10/14     SSD Application       Rev.     Date     Reason For Issue	RP Chk
	For information	Clik
	Key Plan	
		7/
	FRASERS PROPE	:RTY
	Project Frasers Broadway 20 - 102 Broadway Sydney NSW 2000	
	Client Frasers Broadway L11, 488 Kent Street Sydney NSW 2000	
4	L11, 488 Kent Street Sydney NSW 2000 T: 02 8823 8800 F: 02 8823 8801	
	Architect	
	<b>Foster + Partne</b>	ers
	Riverside, 22 Hester Road London SW11 4AN	
	T +44 (0)20 7738 0455 F +44 (0)20 7738 1107	
	Local Collaborating Architect	
		t o
	PTW Architec Level 17, 9 Castlereagh St Sydney, NSW 2000 Australia	ιδ
	Sydney NSW 2000 Australia T +61 (0)2 92325877 F +61 (0)2 9221 4139	
	www.ptw.com.au	
4 8 m		
	Block 4N	
	Section 02	
	North-South Section	
	through Office/ Residential         Project No.       Scale @ A0         Date	Drawn D.
		Drawn By J <b>B</b>
		Revision

