




- General Notes
1. Do not scale drawings. Dimensions govern.
 2. All dimensions are in millimetres unless noted otherwise.
 3. All dimensions shall be verified on site before proceeding with the work.
 4. Foster + Partners shall be notified in writing of any discrepancies.
 5. Any areas indicated on this sheet are approximate and indicative only.

Key	
	Concept Plan Envelope
	Site Boundary
	Concrete Structure
	Hotel
	Residential
	Childcare
	Office

Rev.	Date	Reason For Issue	Chk
01	13/03/15	PPR Submission	RP
00	15/10/14	SSD Application	RP

For Information

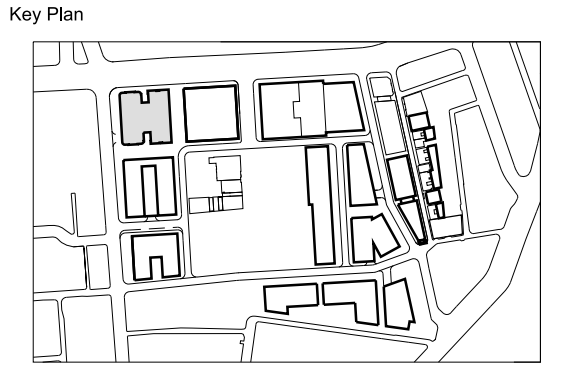

FRASERS PROPERTY

Project Frasers Broadway
20 - 102 Broadway Sydney NSW 2000

Client Frasers Broadway
L11, 488 Kent Street Sydney NSW 2000
T: 02 8823 8800 F: 02 8823 8801

Architect

Foster + Partners

Riverside, 22 Hester Road
London SW11 4AN
T +44 (0)20 7738 0455
F +44 (0)20 7738 1107

Local Collaborating Architect

PTW Architects

Level 17, 9 Castlereagh St
Sydney NSW 2000 Australia
T +61 (0)2 92225877
F +61 (0)2 9221 4139
www.ptw.com.au

Block 4N
Level 03
FFL +24.70

Project No.	Scale @ A0	Date	Drawn By
2094	1:200	02/10/14	GM
Number	Revision		
PA - A4 - 1763	01		



For landscaping please refer to Landscape Architects Information.