
W:\CAD\sht\Block\_4N\PPR\_Drawings\PA-A4-1774

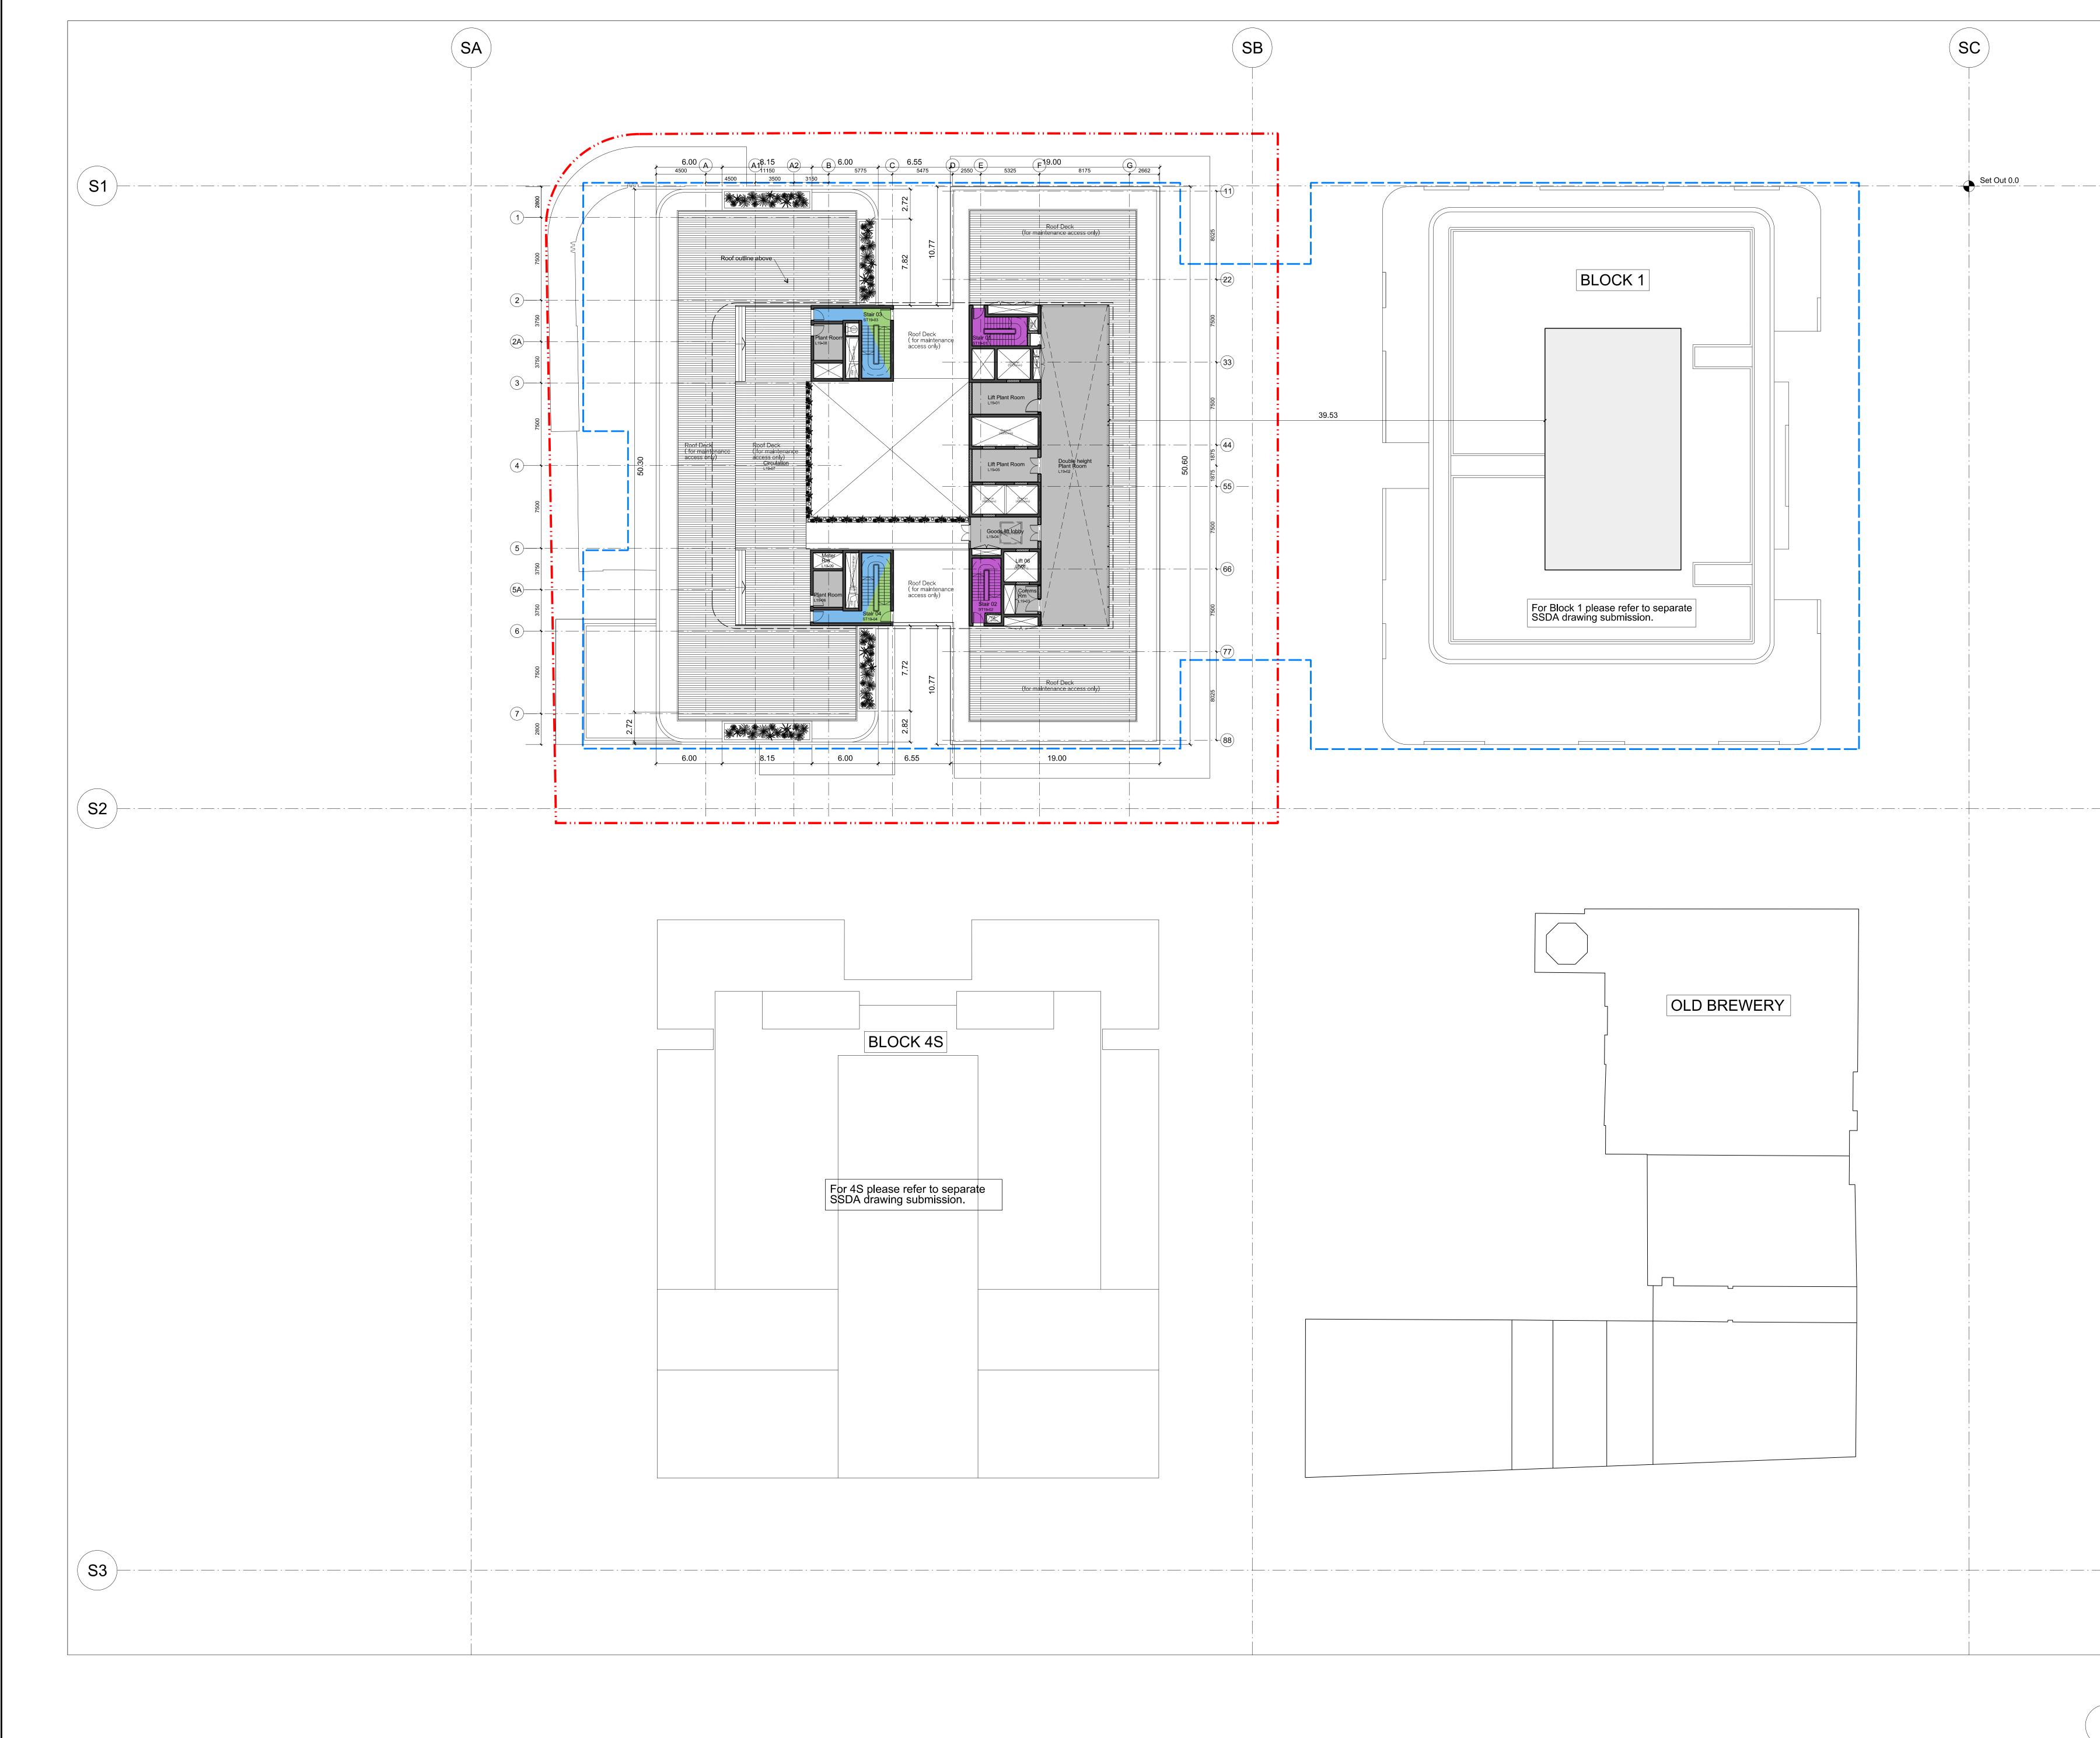

			1. Do 2. All 3. All wit 4. Fo dis 5. An	dimer dimer h the v ster + crepar y area	cale dr nsions nsions work. Partne ncies.	rawings. Dimensions govern. are in millimetres unless noted otherwise. shall be verified on site before proceeding ers shall be notified in writing of any cated on this sheet are approximate and	
		-			Site	cept Plan Envelope Boundary crete Structure	
	BLOCK 2				Chilc	dential Icare	
					Offic	e	
			01 00 Rev.		)3/15 0/14 e	SSD Application Reason For Issue	RP RP Chk
			Key F	Plan		For Information	
			Proje Client	2 t F L T	-rasers 20 - 10 -rasers -11, 48	s Broadway 2 Broadway Sydney NSW 2000 8 Broadway 38 Kent Street Sydney NSW 2000 823 8800 F: 02 8823 8801	Y
			Architect <b>Foster + Partners</b> Riverside, 22 Hester Road London SW11 4AN T +44 (0)20 7738 0455 F +44 (0)20 7738 1107				
			Local Collaborating Architect <b>PTW Architect</b> Level 17, 9 Castlereagh St Sydney NSW 2000 Australia T +61 (0)2 92325877 F +61 (0)2 9221 4139 www.ptw.com.au				
N	5 1 m 0 0 0 0 0 0 0 0 0 0 0 0 0 0 0 0 0 0		Le <sup>,</sup> FF		•77.	- Plant	Зу
bing pleas	e refer to Landscape Architects information	n.	Numt	ber		4 - 1774 01	1

© Foster + Partners 2008