




	Hotel		Office/Residential
H06	36.20	L05	37.90
H07	39.30	L05	41.90
H08	42.40		

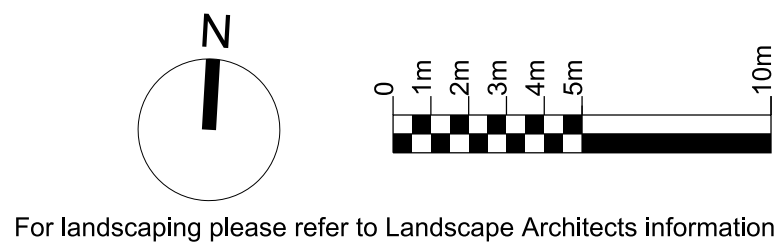


- General Notes
1. Do not scale drawings. Dimensions govern.
 2. All dimensions are in millimetres unless noted otherwise.
 3. All dimensions shall be verified on site before proceeding with the work.
 4. Foster + Partners shall be notified in writing of any discrepancies.
 5. Any areas indicated on this sheet are approximate and indicative only.

Key	
	Concept Plan Envelope
	Site Boundary
	Concrete Structure
	Hotel
	Residential
	Childcare
	Office

Rev.	Date	Reason For	Issue	Chk
00	15/10/14	SSD Application		RP

For Information

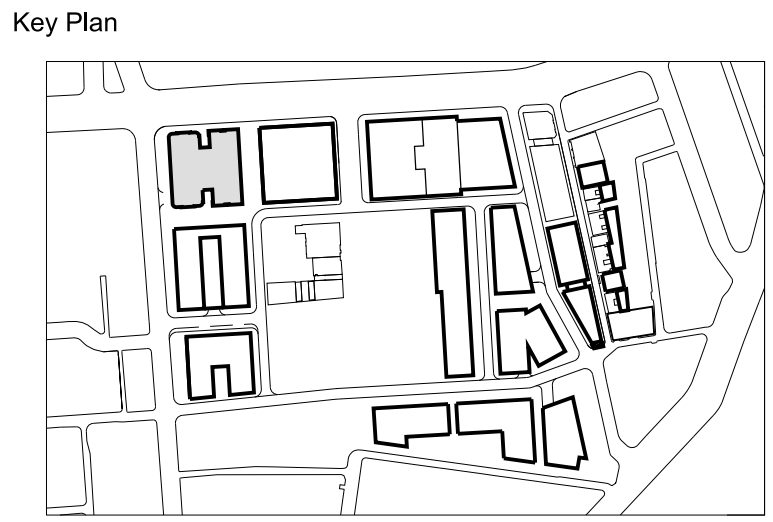

FRASERS PROPERTY

Project Frasers Broadway
20 - 102 Broadway Sydney NSW 2000
Client Frasers Broadway
L11, 488 Kent Street Sydney NSW 2000
T: 02 8823 8800 F: 02 8823 8801

Architect
Foster + Partners
Riverside, 22 Hester Road
London SW11 4AN
T +44 (0)20 7738 0455
F +44 (0)20 7738 1107

Local Collaborating Architect
PTW Architects
Level 17, 9 Castlereagh St
Sydney NSW 2000 Australia
T +61 (0)2 92325877
F +61 (0)2 9221 4139
www.ptw.com.au

Block 4N
Hotel Levels H06-H08 /
Office Levels 06-07

Project No.	Scale @ A0	Date	Drawn By
2094	1:200	02/10/14	GM
Number	Revision		
PA - A4 - 1766	00		