



W:\CAD\entire\Boc - 40744-A4-1801.dwg

01 Typical Hotel Suite - Type 2  
1:100

textured glass panel  
to provide privacy  
between hotel and  
office/residential

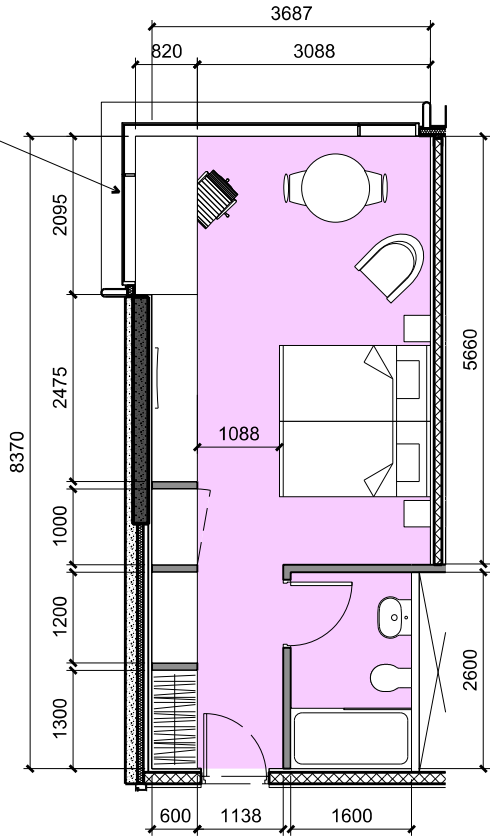

GFA 32 sqm

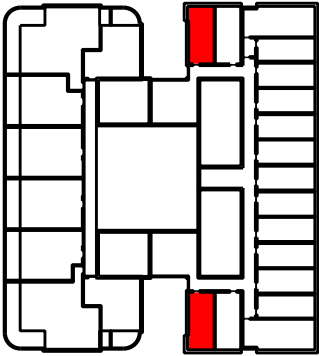


KEY

- General Notes
1. Do not scale drawings. Dimensions govern.
  2. All dimensions are in millimetres unless noted otherwise.
  3. All dimensions shall be verified on site before proceeding with the work.
  4. Foster + Partners shall be notified in writing of any discrepancies.
  5. Any areas indicated on this sheet are approximate and indicative only.

Rev.	Date	Reason For Issue	Chk
00	15/10/14	SSD Application	RP

For information

Key Plan

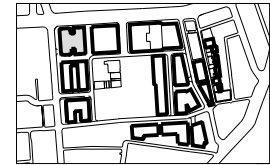

FRASERS PROPERTY

Project Frasers Broadway  
20 - 102 Broadway Sydney NSW 2000  
Client Frasers Broadway  
L11, 488 Kent Street Sydney NSW 2000  
T: 02 8623 8800 F: 02 8623 8801

Architect

**Foster + Partners**  
Riverside, 22 Hester Road  
London SW11 4AN  
T +44 (0)20 7738 0455  
F +44 (0)20 7738 1107

Local Collaborating Architect

**PTW Architects**  
Level 17, 9 Castlereagh St  
Sydney NSW 2000 Australia  
T +61 (0)2 9225977  
F +61 (0)2 9221 4139  
www.ptw.com.au

Title

Block 4N  
Hotel Typology  
Typical Suite - Type 2

Project No: 2094 Scale @ A3: 1:100 Date: 02/10/14 Drawn By: GM

Number: PA-A4-1801 Revision: 00