



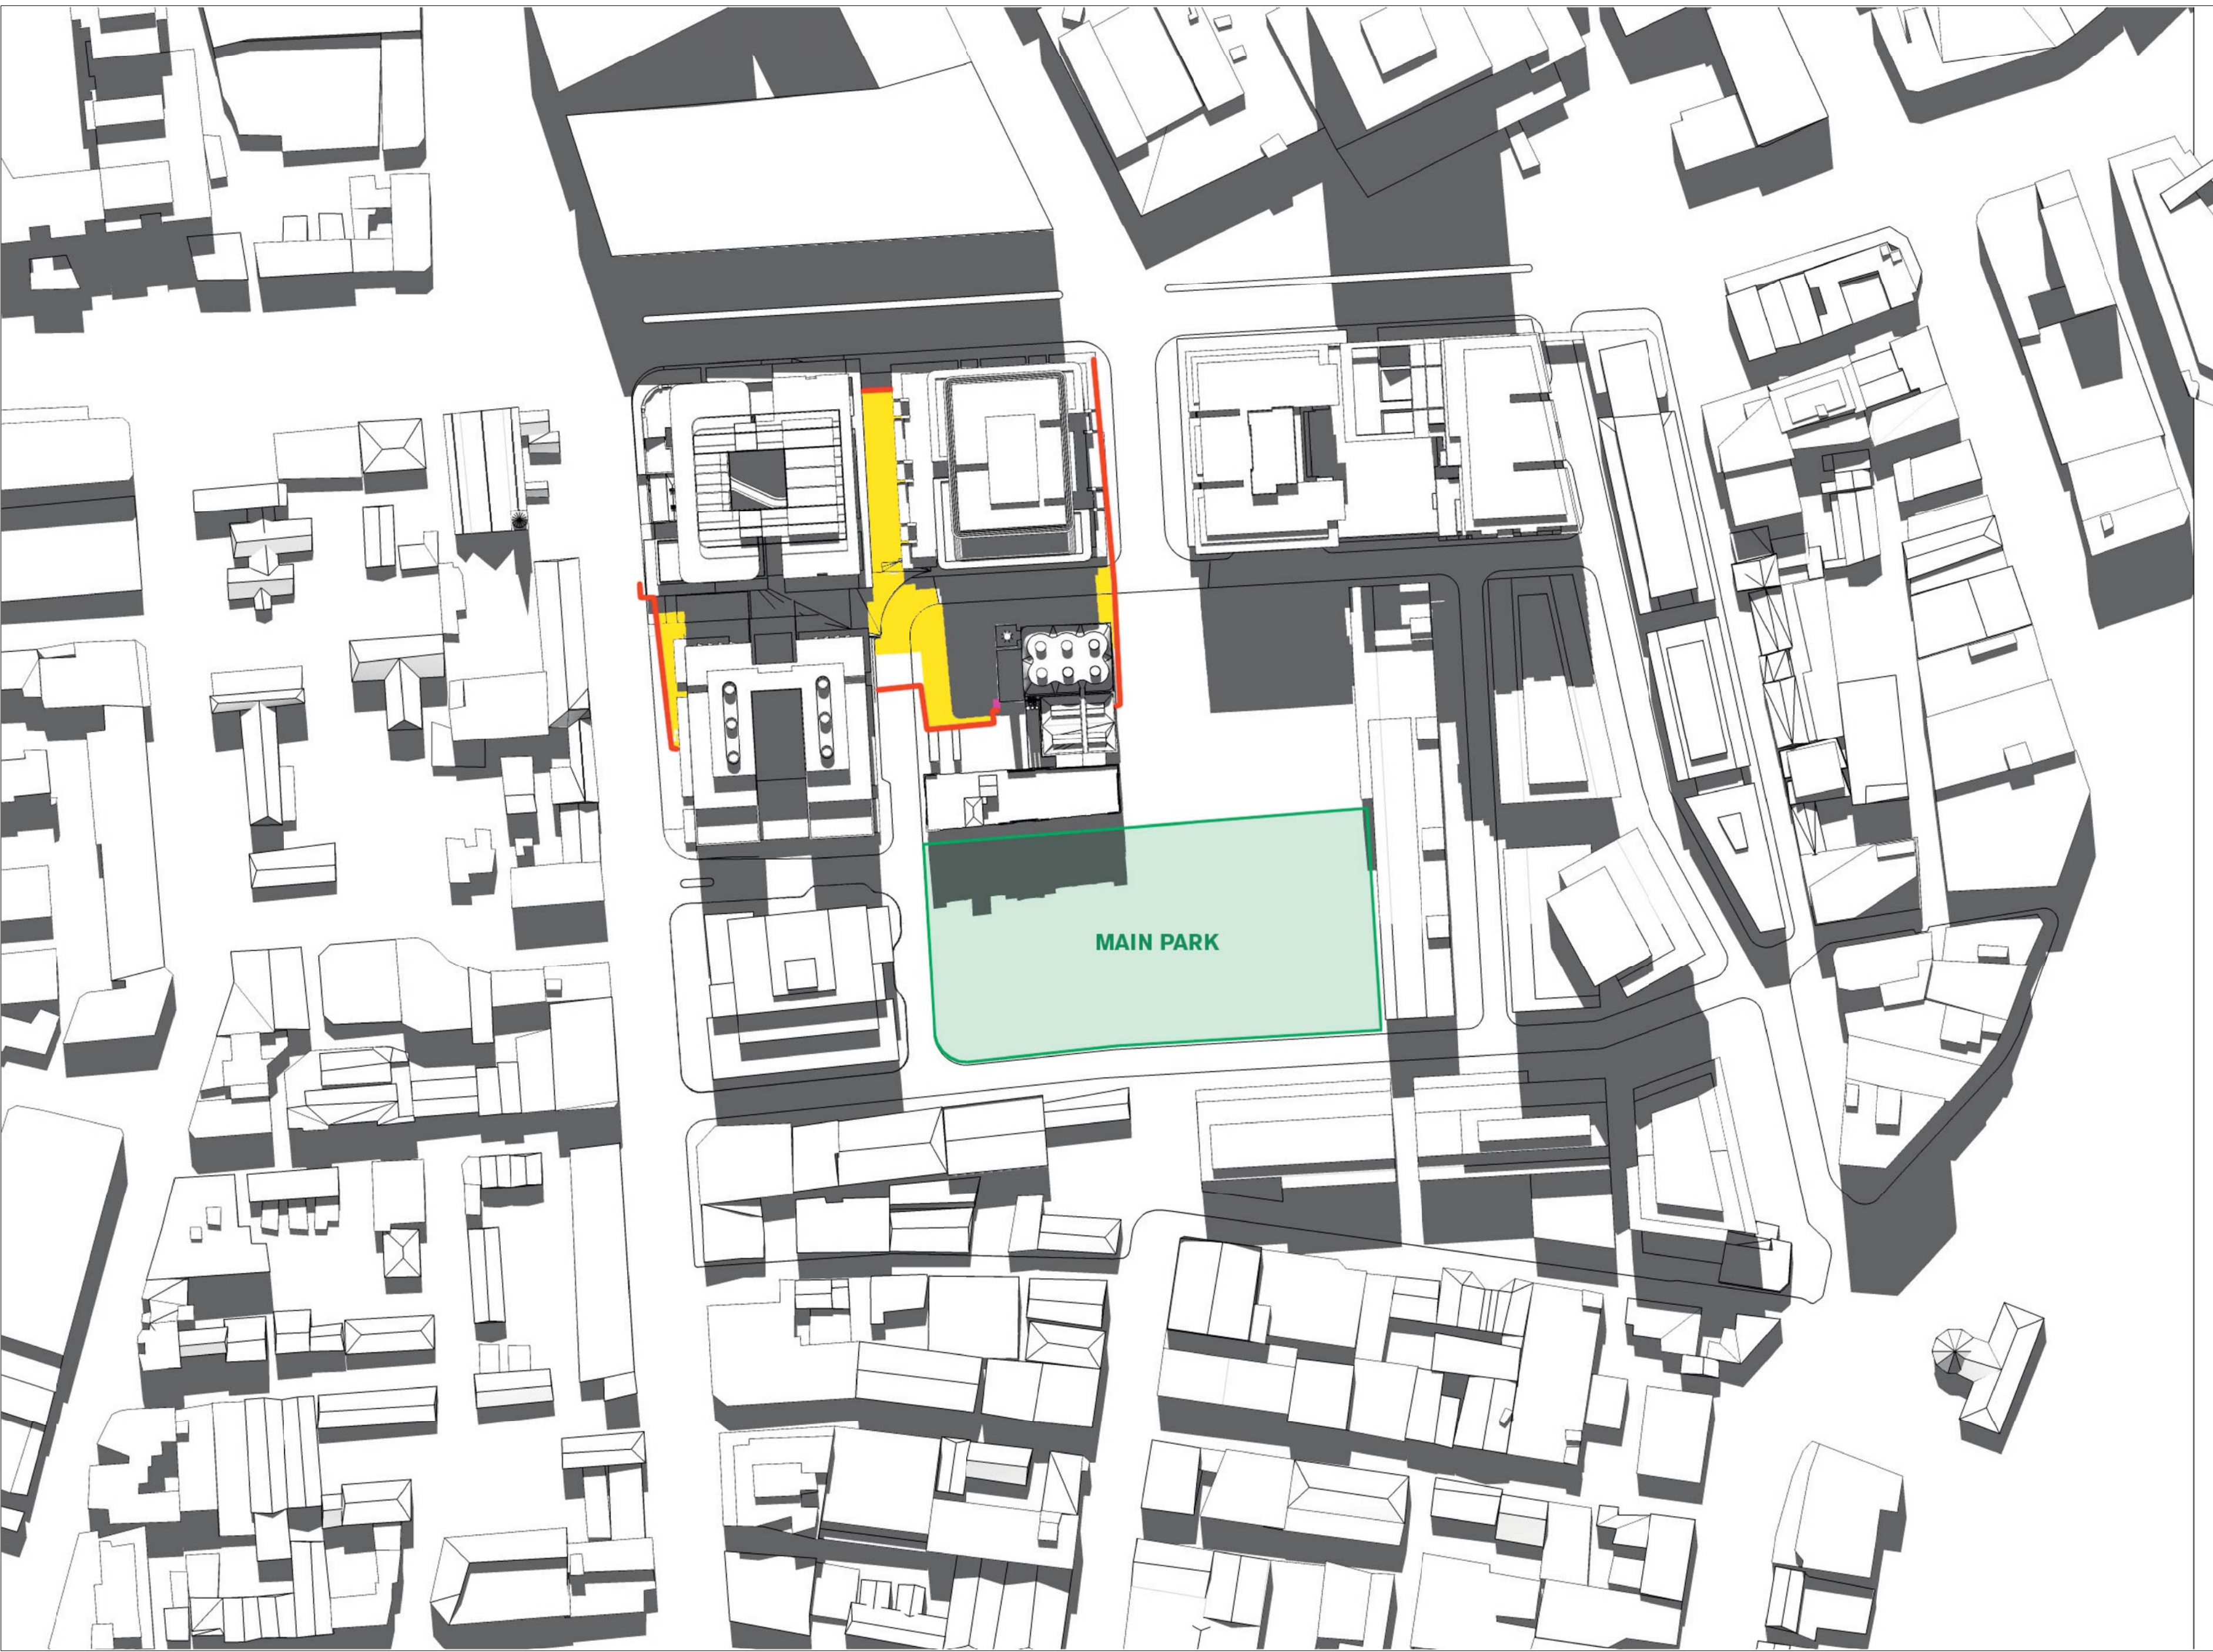


05 21 September  
11:00 AM

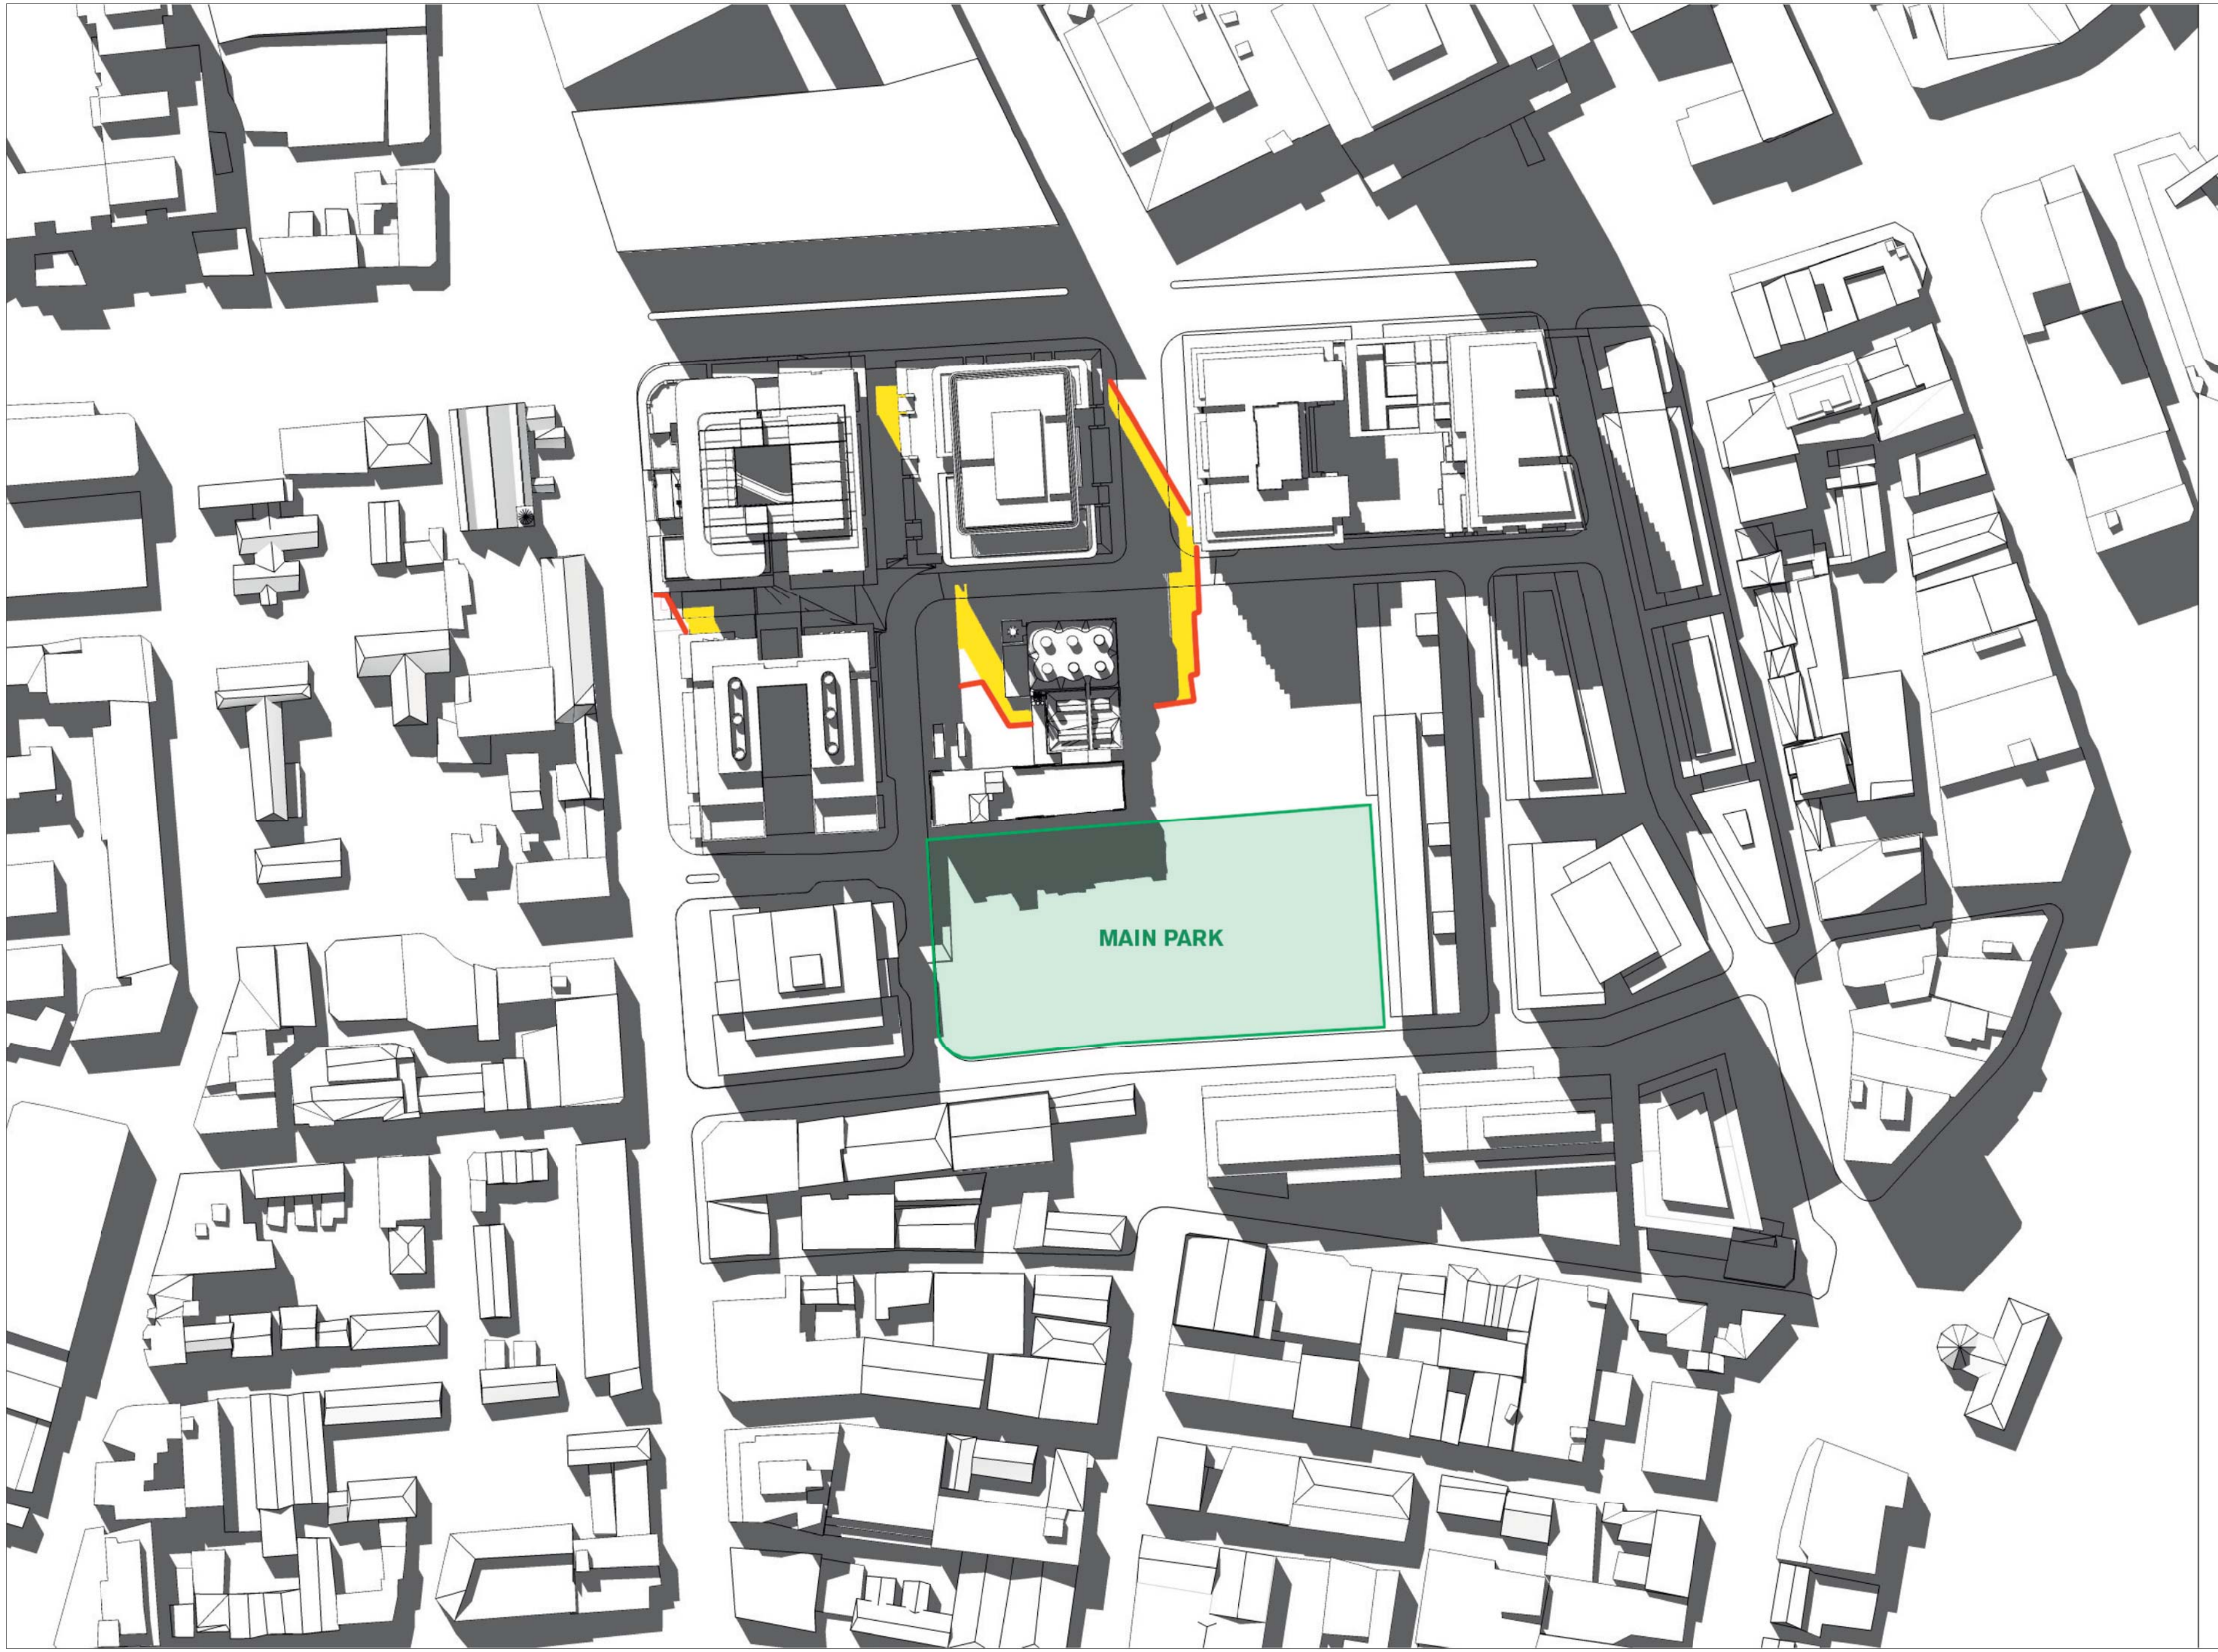

06 21 September  
12:00 PM



07 21 September  
02:00 PM

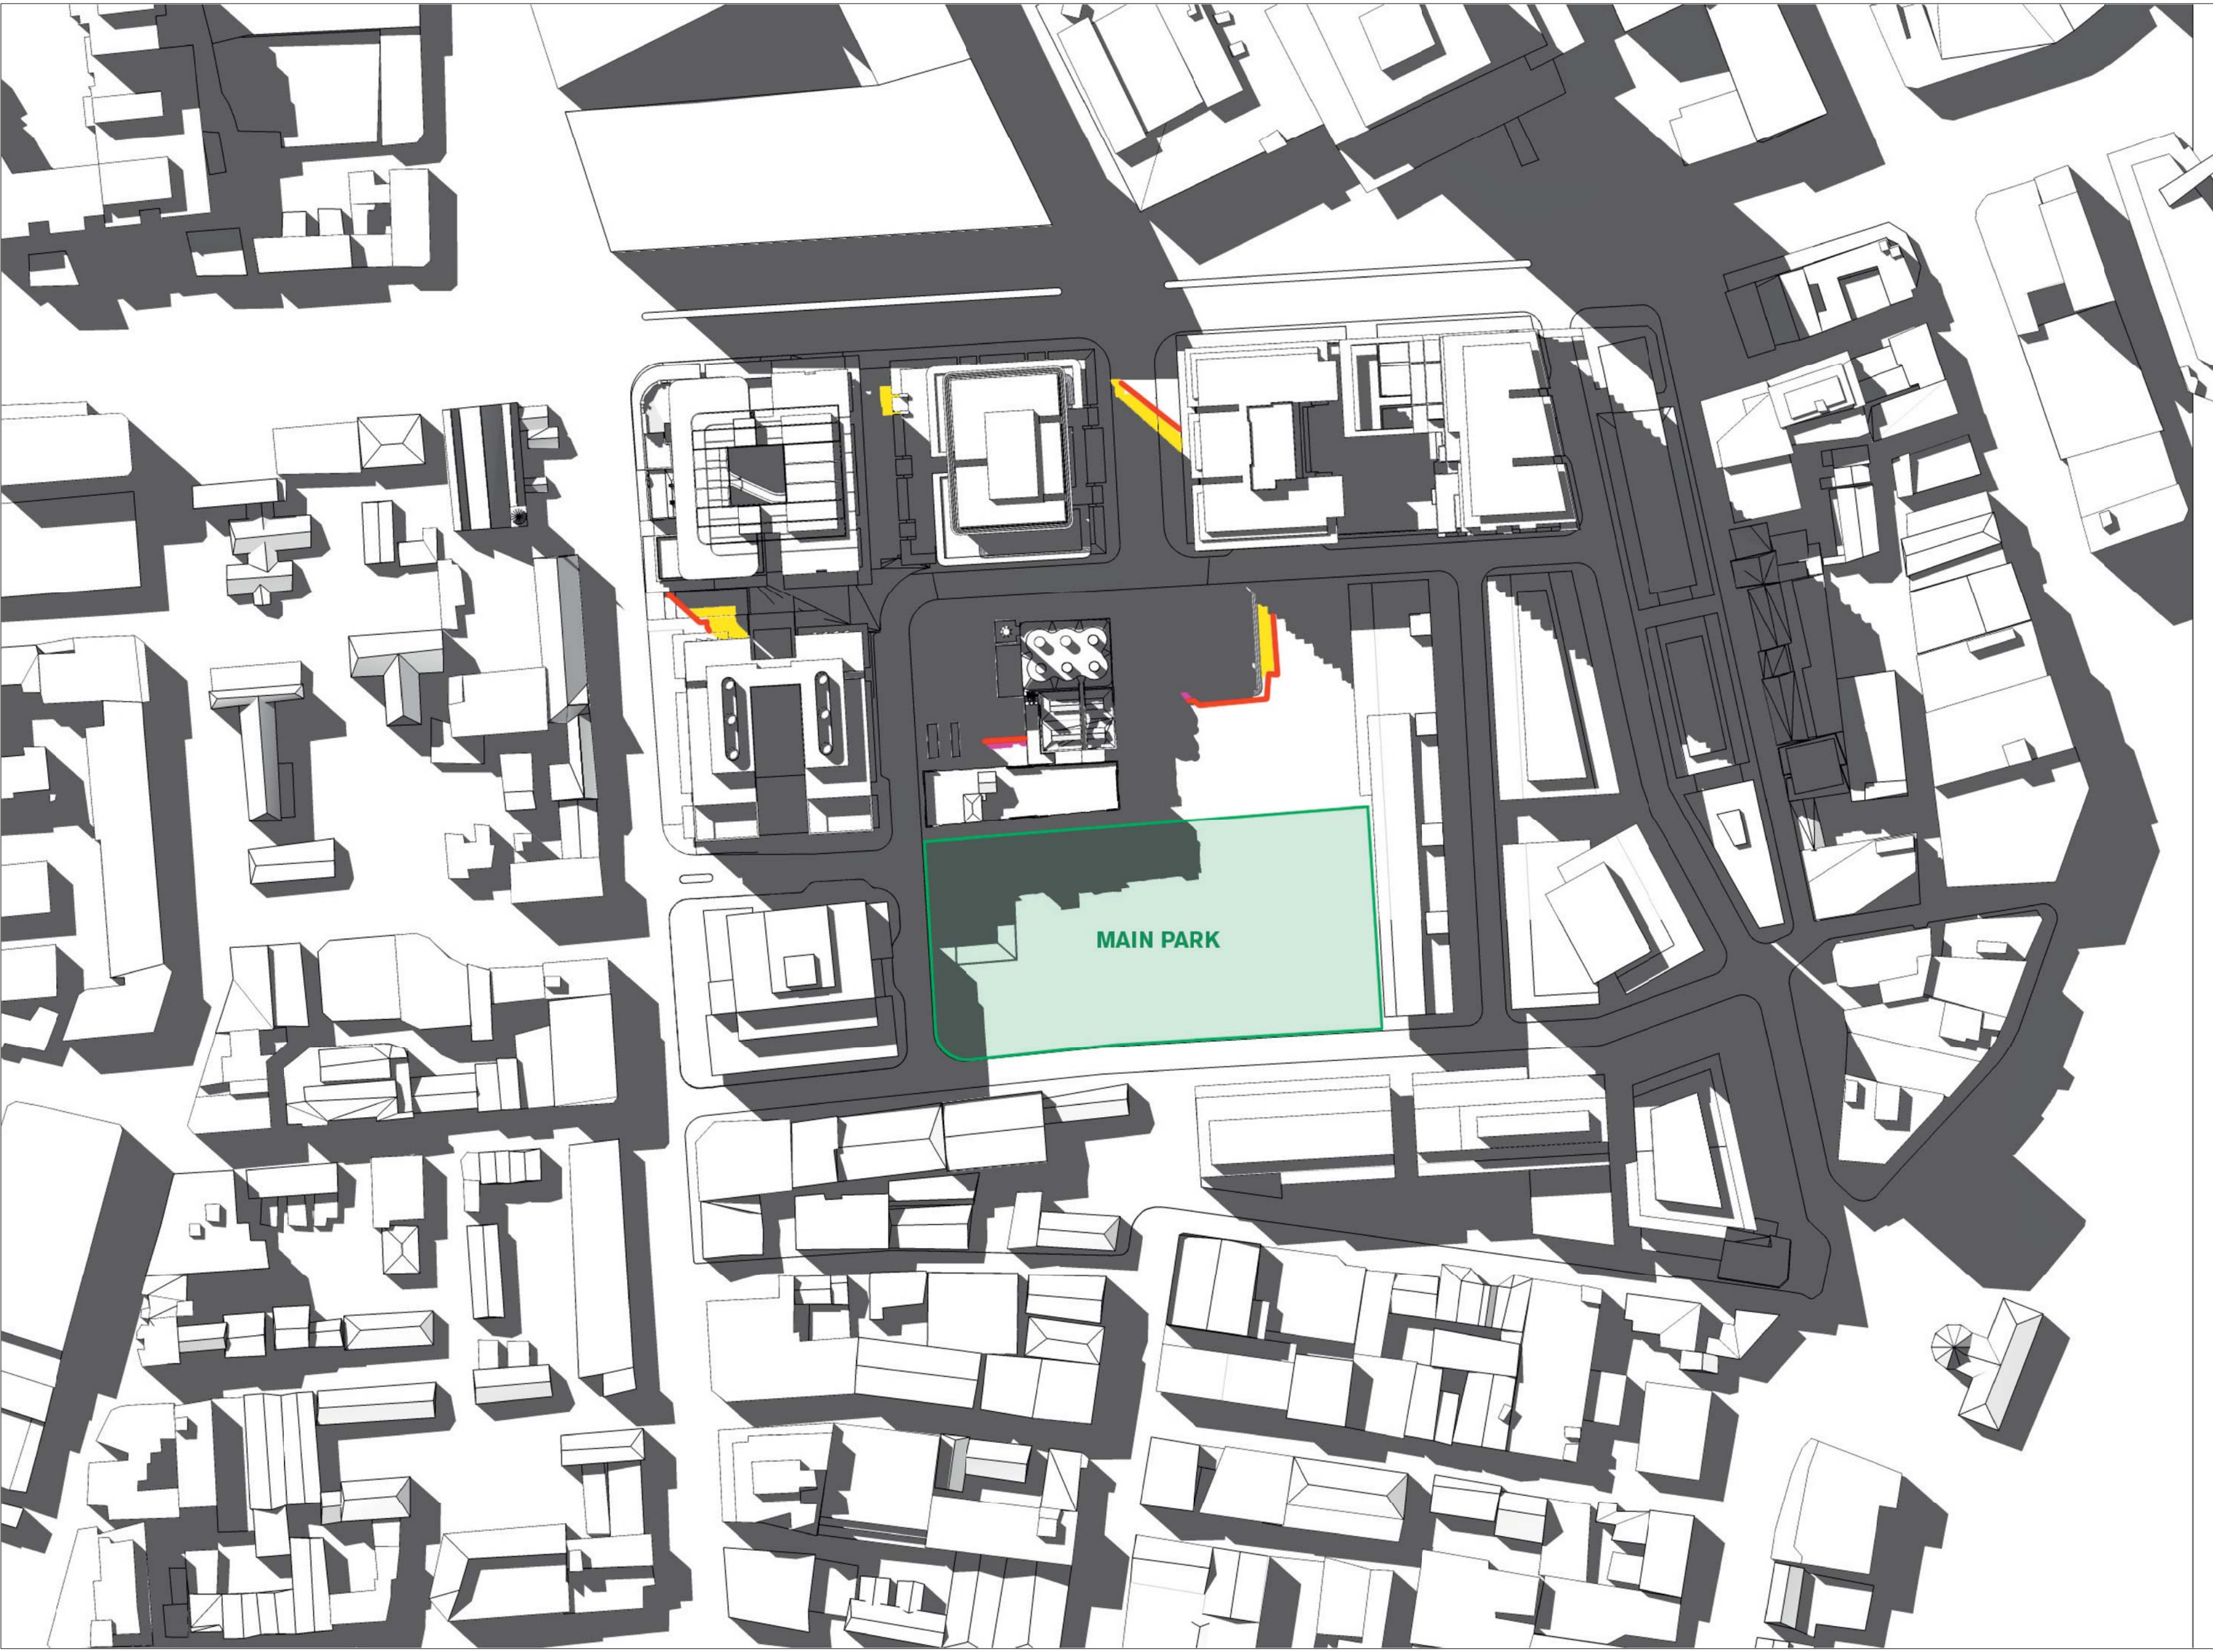

08 21 September  
02:00 PM


- General Notes
1. Do not scale drawings. Dimensions govern.
  2. All dimensions are in millimetres unless noted otherwise.
  3. All dimensions shall be verified on site before proceeding with the work.
  4. Foster + Partners shall be notified in writing of any discrepancies.
  5. Any areas indicated on this sheet are approximate and indicative only.
  6. Australian Eastern Time Zone: UTC/GMT +10 hours

	Shadow line of Concept Plan Envelope (MOD9)
	Additional SUNLIGHT to masterplan in comparison to B4N-1 S75W - MP08 0253 (MOD4) application
	Additional SHADOW to masterplan in comparison to B4N-1 S75W - MP08 0253 (MOD4) application

NOTE: shadow study and comparison indicative only. All areas are to be confirmed by a specialist consultant

00	15/10/14	SSD Application	RP
Rev.	Date	Reason For Issue	CHK

For information

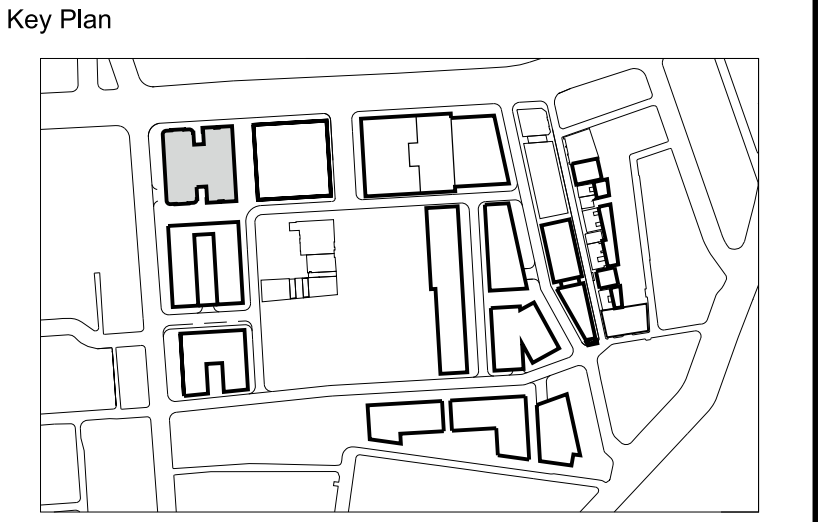

## FRASERS PROPERTY

Project Frasers Broadway  
20 - 102 Broadway Sydney NSW 2000

Client Frasers Broadway  
L11, 458 Kent Street Sydney NSW 2000  
T: 02 8823 8800 F: 02 8823 8801

Architect  
**Foster + Partners**  
Riverside, 22 Hester Road  
London SW11 4AN  
T +44 (0)20 7738 0455  
F +44 (0)20 7738 1107

Local Collaborating Architect  
**PTW Architects**  
Level 17, 9 Castlereagh St  
Sydney NSW 2000 Australia  
T +61 (0)2 92325977  
F +61 (0)2 9221 4139  
www.ptw.com.au

Block 4N  
Shadow Studies

Project No.	Scale @ A0	Date	Drawn By
2094	NTS	08/10/14	DS
Number	Revision		
PA-A4-1307	00		