
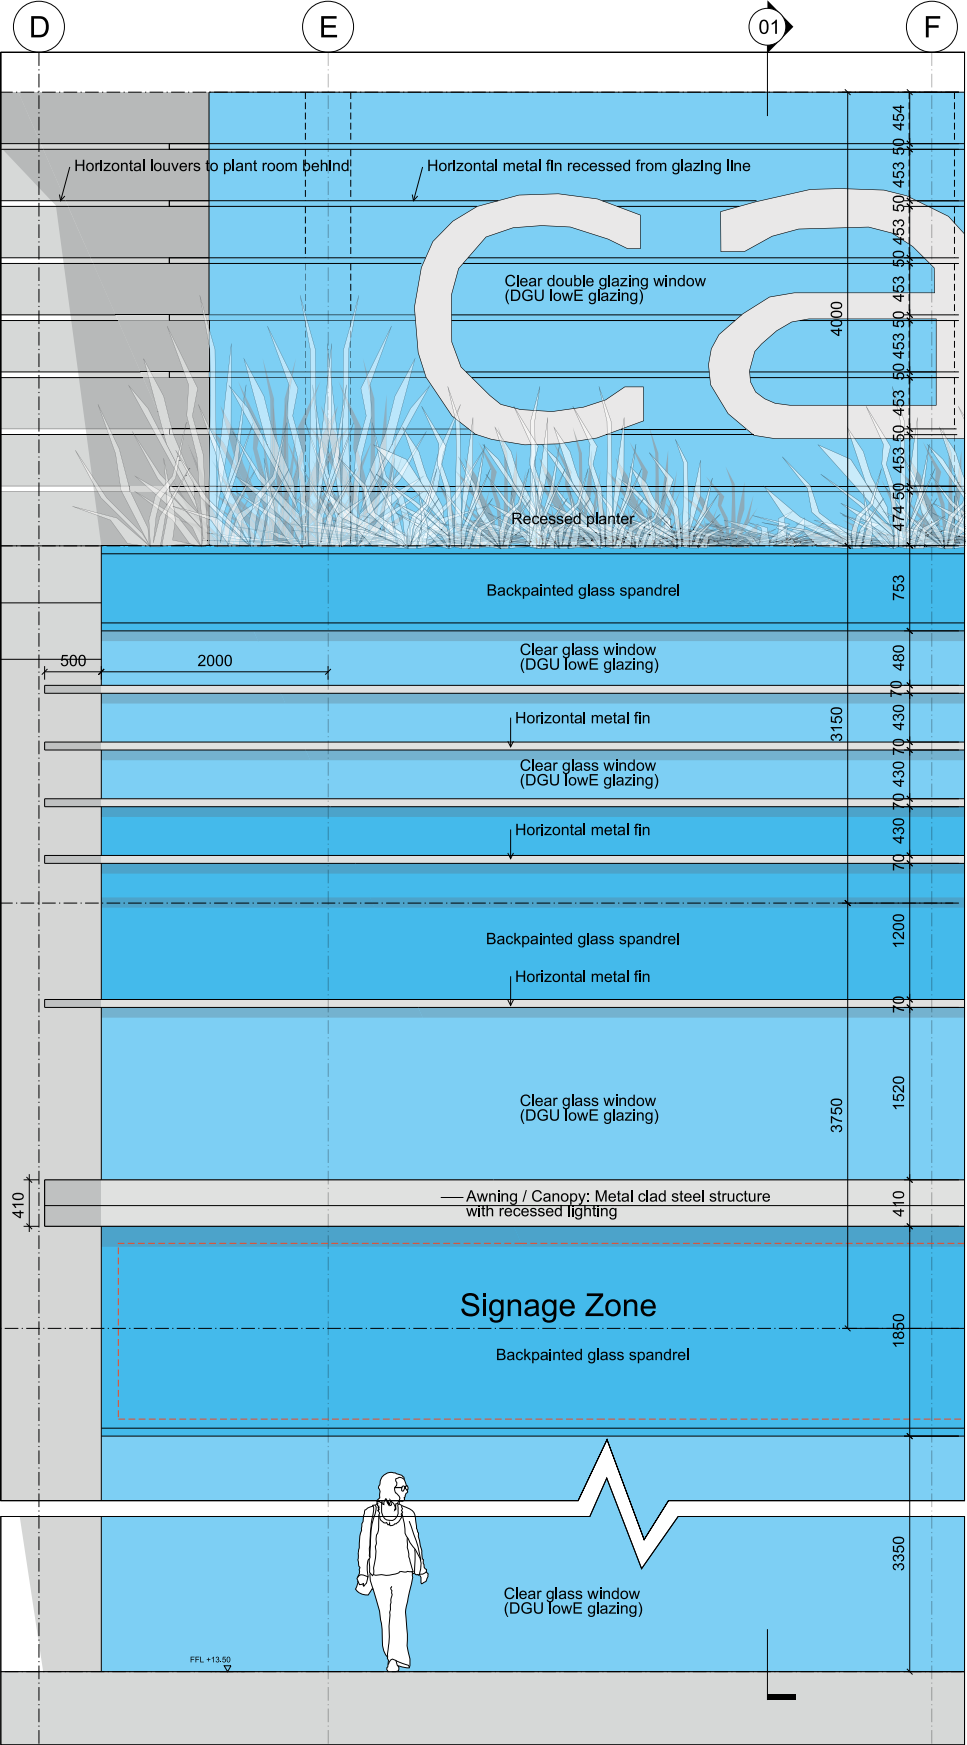


Façade Design

Revised Podium Façade Design - Hotel Lobby with Hotel Rooms above

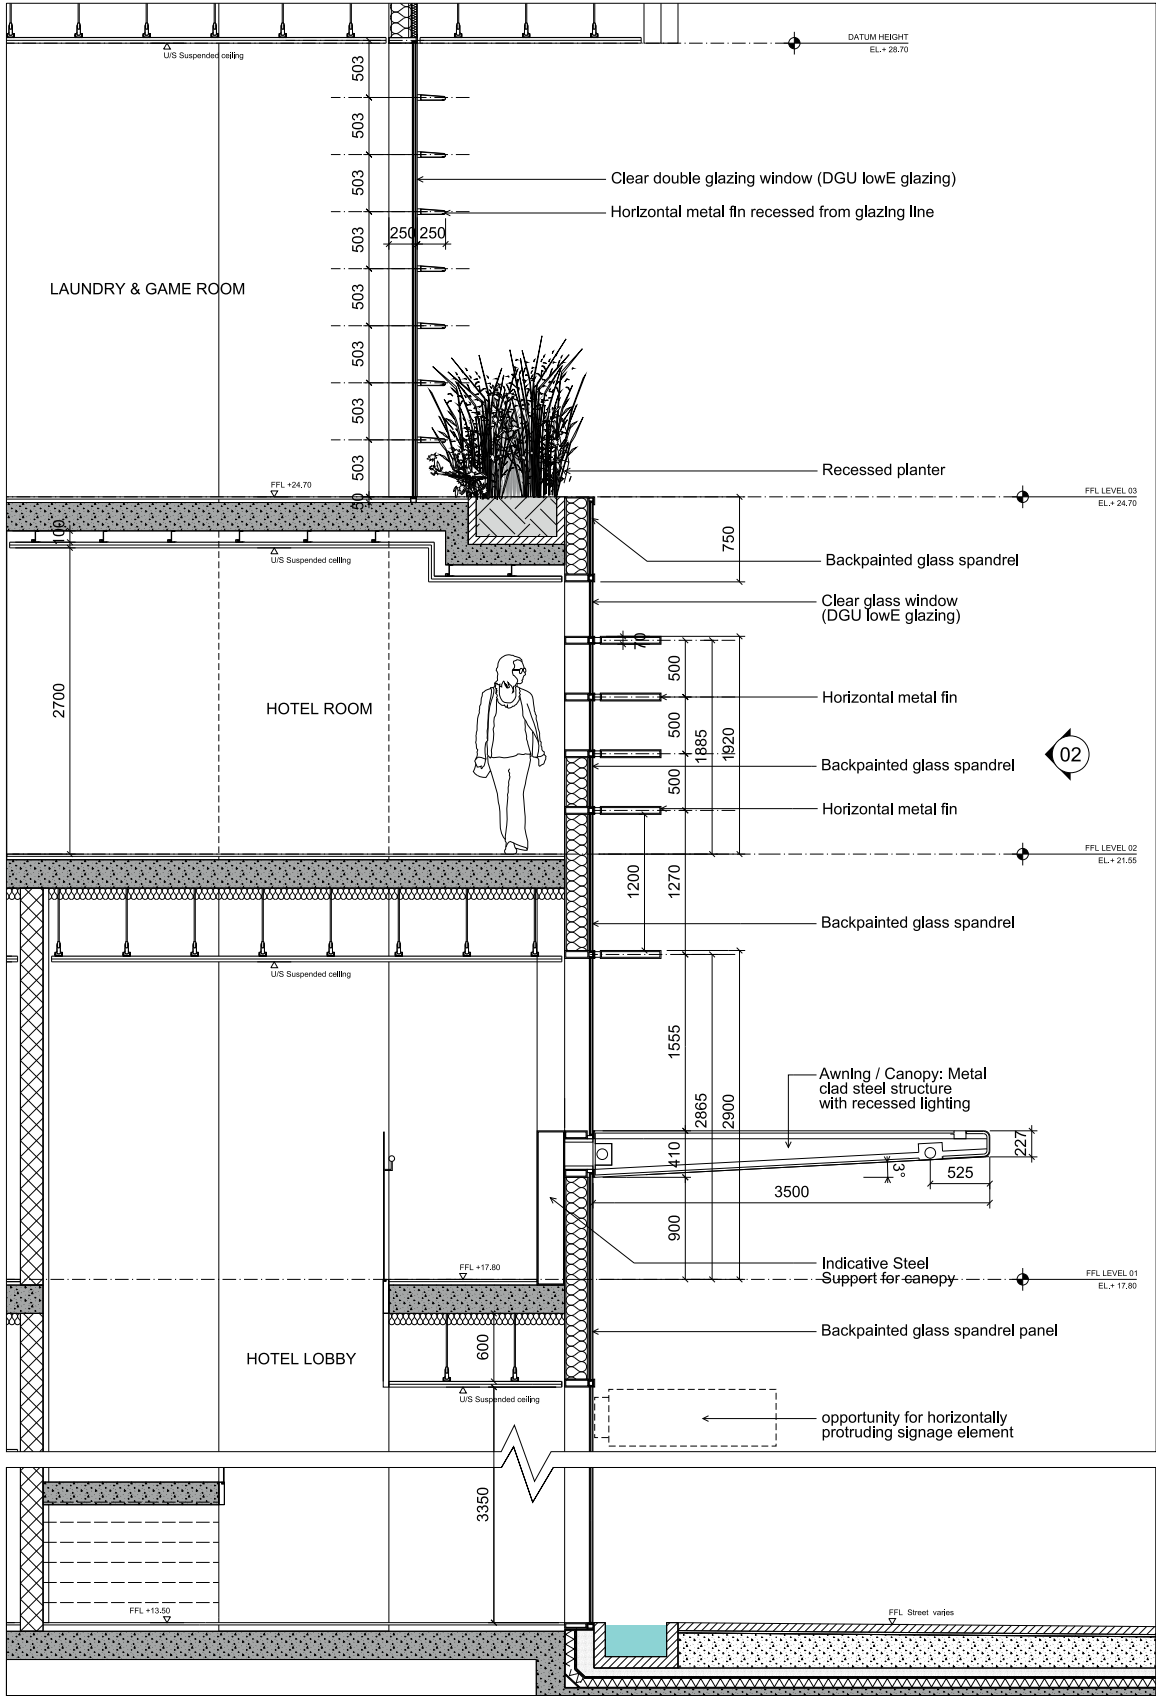

Typical Section and Elevation through Podium Façade - Hotel Entrance lobby with Hotel Rooms above, NTS