
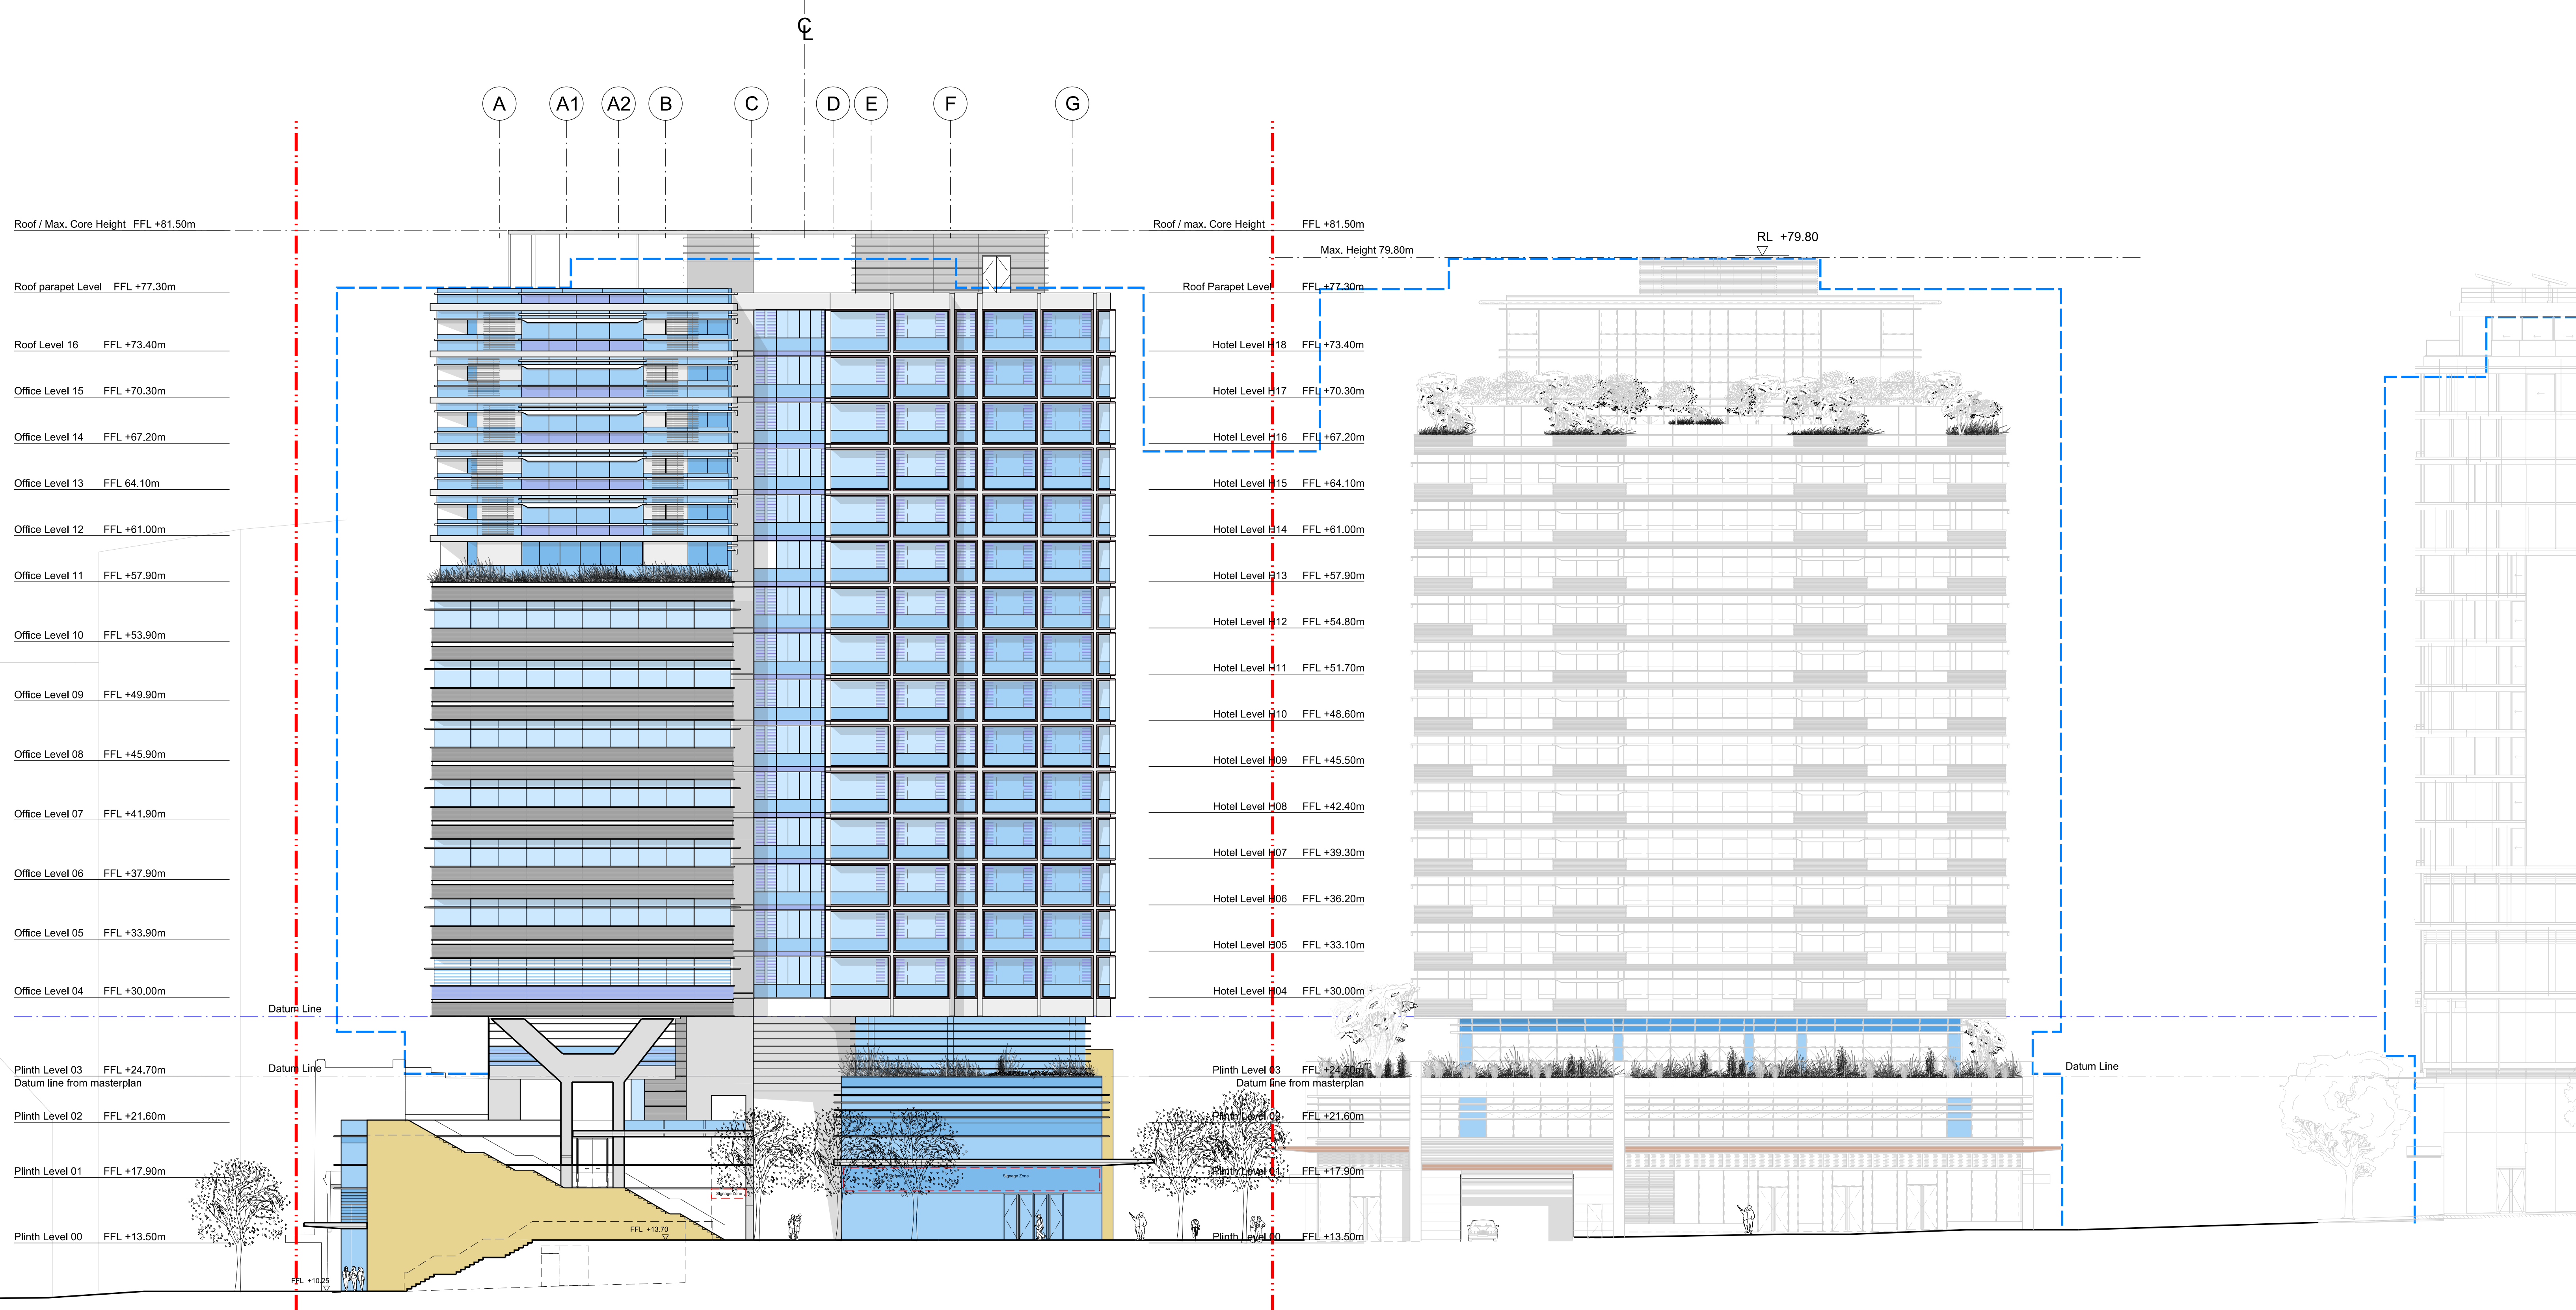


BLOCK 1

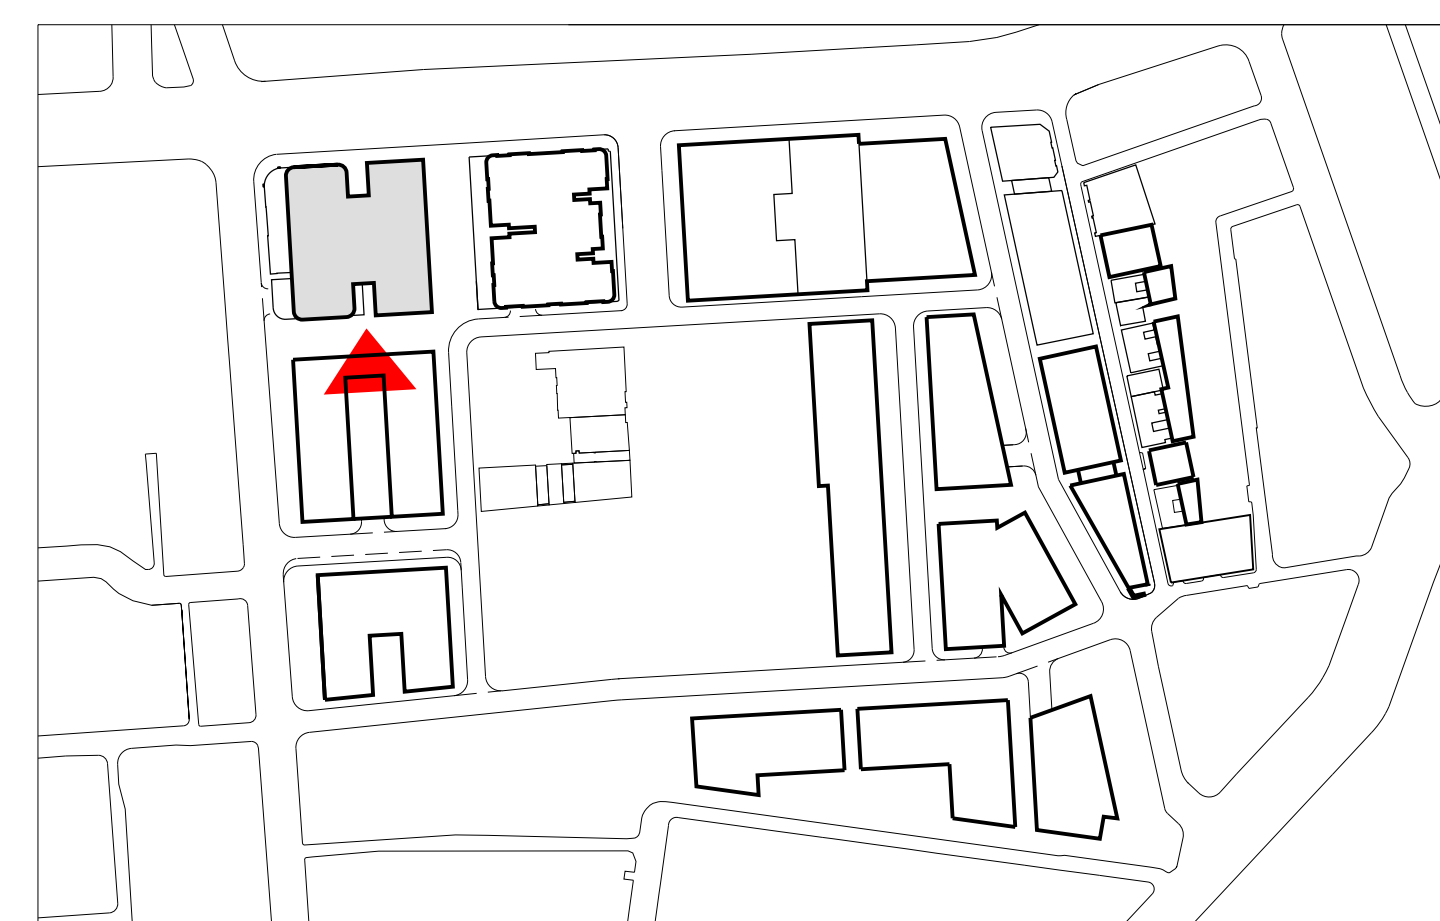

Chippendale Way

NN 0.00m


01 Son 1:200

A scale bar with markings at 0, 1m, 2m, 3m, 4m, and 5m. The bar is divided into alternating black and white segments, with each segment representing 1 meter.

General Notes
1. Do not scale drawings. Dimensions govern.
2. All dimensions are in millimetres unless noted otherwise.
3. All dimensions shall be verified on site before proceeding with the work.
4. Foster + Partners shall be notified in writing of any discrepancies.
5. Any areas indicated on this sheet are approximate and indicative only.

[illegible]

Key Plan

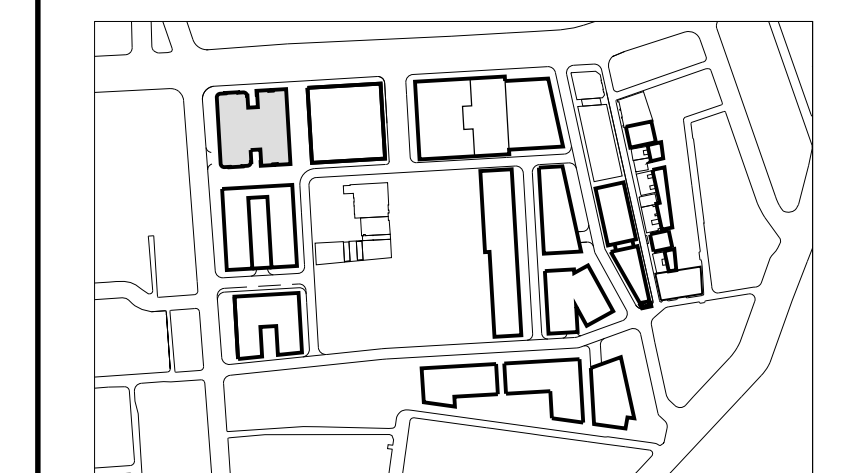

Project	Frasers Broadway 20 - 102 Broadway Sydney NSW 2000
Client	Frasers Broadway L11, 488 Kent Street Sydney NSW 2000 T: 02 8823 8800 F: 02 8823 8801

Foster + Partners

Level 17, 9 Castlereagh St
Sydney NSW 2000 Australia
T +61 (0)2 92325877
F +61 (0)2 9221 4139
www.ptw.com.au

Project No. 2094	Scale @ A0 1:200	Date 15/10/14	Drawn By LB
Number PA - A4 - 2052			Revision 01